

INLAND WETLANDS
COMMISSION
Telephone (203) 563-0180
Fax (203) 563-0284



TOWN HALL
238 Danbury Road
Wilton, Connecticut 06897

APPLICATION FOR A MINOR REGULATED ACTIVITY

For Office Use Only:

Filing Fee \$	WET#
Date of Submission	Wilton Land Record Map#
Date of Acceptance	Volume # Page #
	Assessor's Map # Lot#

APPLICANT INFORMATION:

Applicant: MICHAEL WASKOM
Address 60 BORGLUM RD
WILTON CT 06897
Telephone 203.243.0282
Email mpwaskom@gmail.com

Agent (if applicable) _____
Address _____
Telephone _____
Email _____

PROPERTY INFORMATION:

Property Address 60 BORGLUM RD
Acres of altered Wetlands On-Site < 1.0
Linear Feet of Watercourse 250' +/-
Linear Feet of Open Water 0
Sq. Ft. of proposed and/or altered impervious coverage
0 ~~500 sq. ft.~~ (21' x 450')

Site Acreage 1.809 +/-
Cu. Yds. of Material Excavated NONE
Cu. Yds. of Material to be Deposited N/A
Acres of altered upland buffer N/A
Sq. Ft. of disturbed land in regulated area N/A

APPLICATION REQUIREMENTS:

Is The Site Within a Public Water Supply
Watershed Boundary? NO X YES* _____

Is The Site Within 500 Feet of a Town Boundary?
NO X YES* _____

* If the answer is yes, then the applicant is responsible for notifying the appropriate water authority and/or adjoining community's Wetlands Department. Instructions for notification are available at the office of the commission.

Page 2 Application for a Minor Regulated Activity

Project Description and Purpose: REMOVE TREES; SOME DEAD;
ALL THREATEN HOUSE

In addition, the applicant shall provide three (3) collated paper copies of the following information as well as an electronic submission via email to mike.conklin@wiltonct.org & elizabeth.larkin@wiltonct.org **

- ☐ A. Written consent from the owner authorizing the agent to act on his/her behalf
- ☐ B. A Location Map at a scale of 1" = 800' 1" = 30'
- ☒ C. A Site Plan showing existing and proposed features
- ☒ D. Names and addresses of adjoining property owners

****Application materials shall be collated and copies of documents more than two pages in length shall be double sided.**

See Section 7 of the Wetlands and Watercourses Regulations of the Town of Wilton for a more detailed description of applications requirements.

The Applicant or his/her agent certifies that he is familiar with the information provided in this application and is aware of the penalties for obtaining a permit through deception, inaccurate or misleading information.

By signing this application, permission is hereby given to necessary and proper inspections of the subject property by the Commissioners and designated agents of the Commission or consultants to the Commission, at reasonable times, both before and after a final decision has been rendered.

Applicant's Signature: Michael Haskorn Date: Oct 6 2021

Agent's Signature (if applicable): _____ Date: _____

Trees Removal Project

In September 2021 Zen Herter, environmental analyst, came to my house to review the location of the trees I wish to have removed for safety reasons.

All trees are in a wetlands area adjacent to the brook that runs through my land at 60 Borglum Road. Three are dead and the others are extremely tall and pose a serious threat to my house should they fall on it.

Mr. Herter advised me that it would be ok to submit an application for a minor regulated activity and the permit would cost \$210 and be valid for 5 years. He expected it to be approved. I would have to complete the paperwork required and submit it to the Dept of Environmental Affairs.

The attached paperwork complies with those requirements other than the scale of the Location Map, which is 1"=30' instead of 1"=80'. The exact location of the trees is approximate, but they are easily identifiable by the condition (dead) or size (extremely taller than surrounding trees).

Please advise if additional information is required. Thank you.

**Michael Waskom
60 Borglum Road**

203-243-0282

mpwaskom@gmail.com

ADJOINING PROPERTY OWNERS

EAST

JOSEPH TOMAS
67 PINE RIDGE ROAD
WILTON, CT
(CURRENT OWNER OF 42 BORGLUM RD.)

NORTH


CHRISTOPHER AND NANCY SMITH
24 TORY PLACE
WILTON, CT

NORTHWEST

ED AND TONI WINSLOW
26 TORY PLACE
WILTON, CT

WEST

ALAN AND ELIZABETH PICKEL
66 BORGLUM ROAD
WILTON, CT

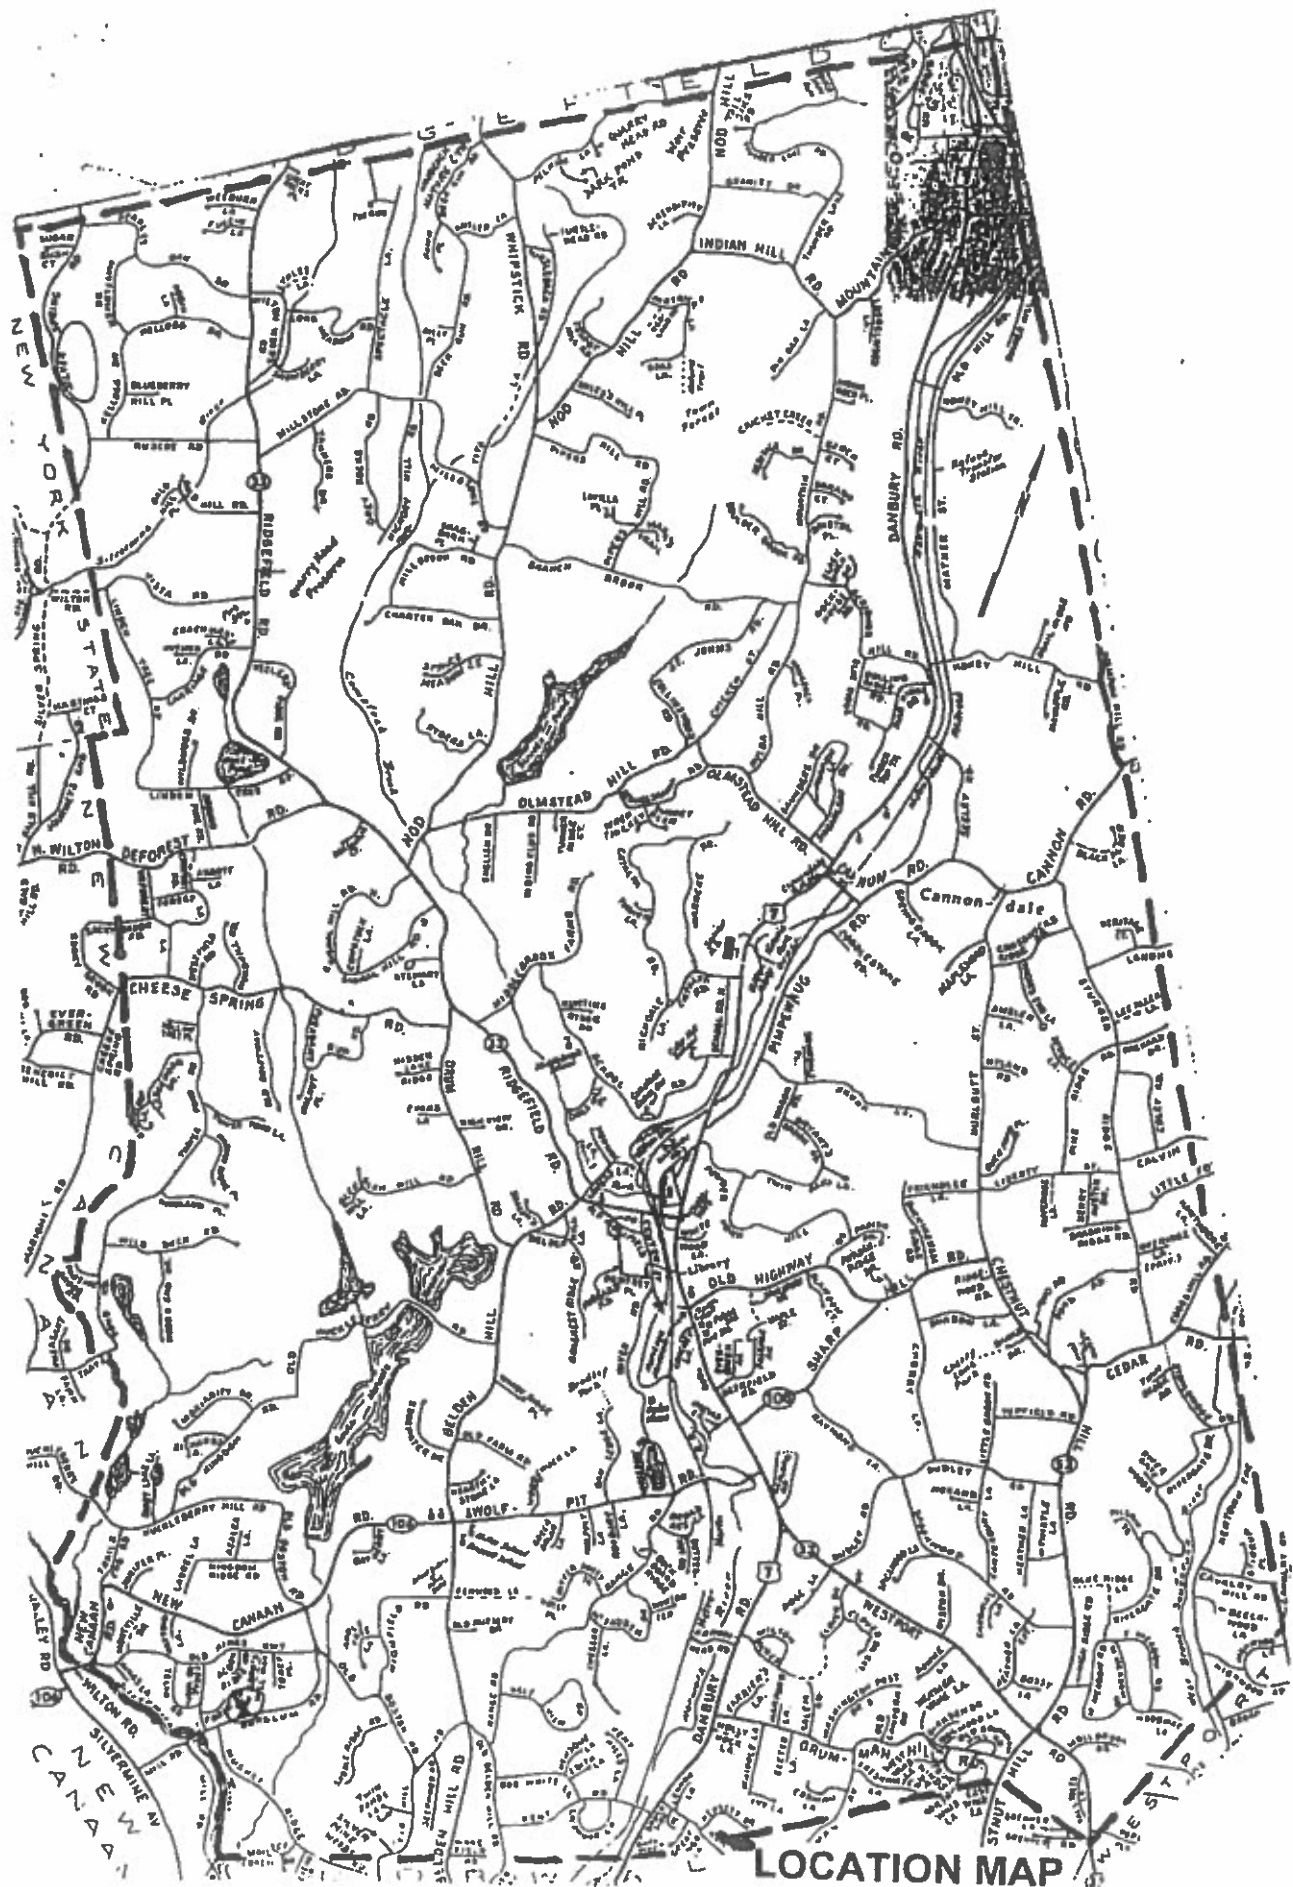

LOCATION MAP