

INLAND WETLANDS
COMMISSION
Telephone (203) 563-0180
Fax (203) 563-0284



TOWN HALL
238 Danbury Road
Wilton, Connecticut 06897

APPLICATION FOR A MINOR REGULATED ACTIVITY

For Office Use Only:

Filing Fee \$ _____	WET# _____
Date of Submission _____	Wilton Land Record Map# _____
Date of Acceptance _____	Volume # _____ Page # _____
	Assessor's Map # _____ Lot# _____

APPLICANT INFORMATION:

Applicant Donnelly
Address 271 Olmstead Hill
Telephone 203 980-1059
Email Ron@servcooil.com

Agent (if applicable) R Palumbo
Address 387 Danbury Rd
Servo
Telephone 203-980-1059
Email Ron@servcooil.com

PROPERTY INFORMATION:

Property Address 271 Olmstead
Acres of altered Wetlands On-Site 0
Linear Feet of Watercourse 450'
Linear Feet of Open Water 450'
Sq. Ft. of proposed and/or altered impervious coverage 0

Site Acreage 2.005
Cu. Yds. of Material Excavated 45
Cu. Yds. of Material to be Deposited ~~45~~ 0
Acres of altered upland buffer 0.00103306
Sq. Ft. of disturbed land in regulated area 45

APPLICATION REQUIREMENTS:

Is The Site Within a Public Water Supply
Watershed Boundary? NO X YES* _____

Is The Site Within 500 Feet of a Town Boundary?
NO X YES* _____

* If the answer is yes, then the applicant is responsible for notifying the appropriate water authority and/or adjoining community's Wetlands Department. Instructions for notification are available at the office of the commission.

Page 2 Application for a Minor Regulated Activity

Project Description and Purpose: Install underground 500 gallon LP tank

In addition, the applicant shall provide three (3) collated paper copies of the following information as well as an electronic submission via email to mike.conklin@wiltonct.org & elizabeth.larkin@wiltonct.org **

- () A. Written consent from the owner authorizing the agent to act on his/her behalf
- () B. A Location Map at a scale of 1" = 800'
- () C. A Site Plan showing existing and proposed features
- () D. Names and addresses of adjoining property owners

****Application materials shall be collated and copies of documents more than two pages in length shall be double sided.**


See Section 7 of the Wetlands and Watercourses Regulations of the Town of Wilton for a more detailed description of applications requirements.

The Applicant or his/her agent certifies that he is familiar with the information provided in this application and is aware of the penalties for obtaining a permit through deception, inaccurate or misleading information.

By signing this application, permission is hereby given to necessary and proper inspections of the subject property by the Commissioners and designated agents of the Commission or consultants to the Commission, at reasonable times, both before and after a final decision has been rendered.

Applicant's Signature: _____ Date: _____

Agent's Signature (if applicable) R. Polin Date: 6-15-21

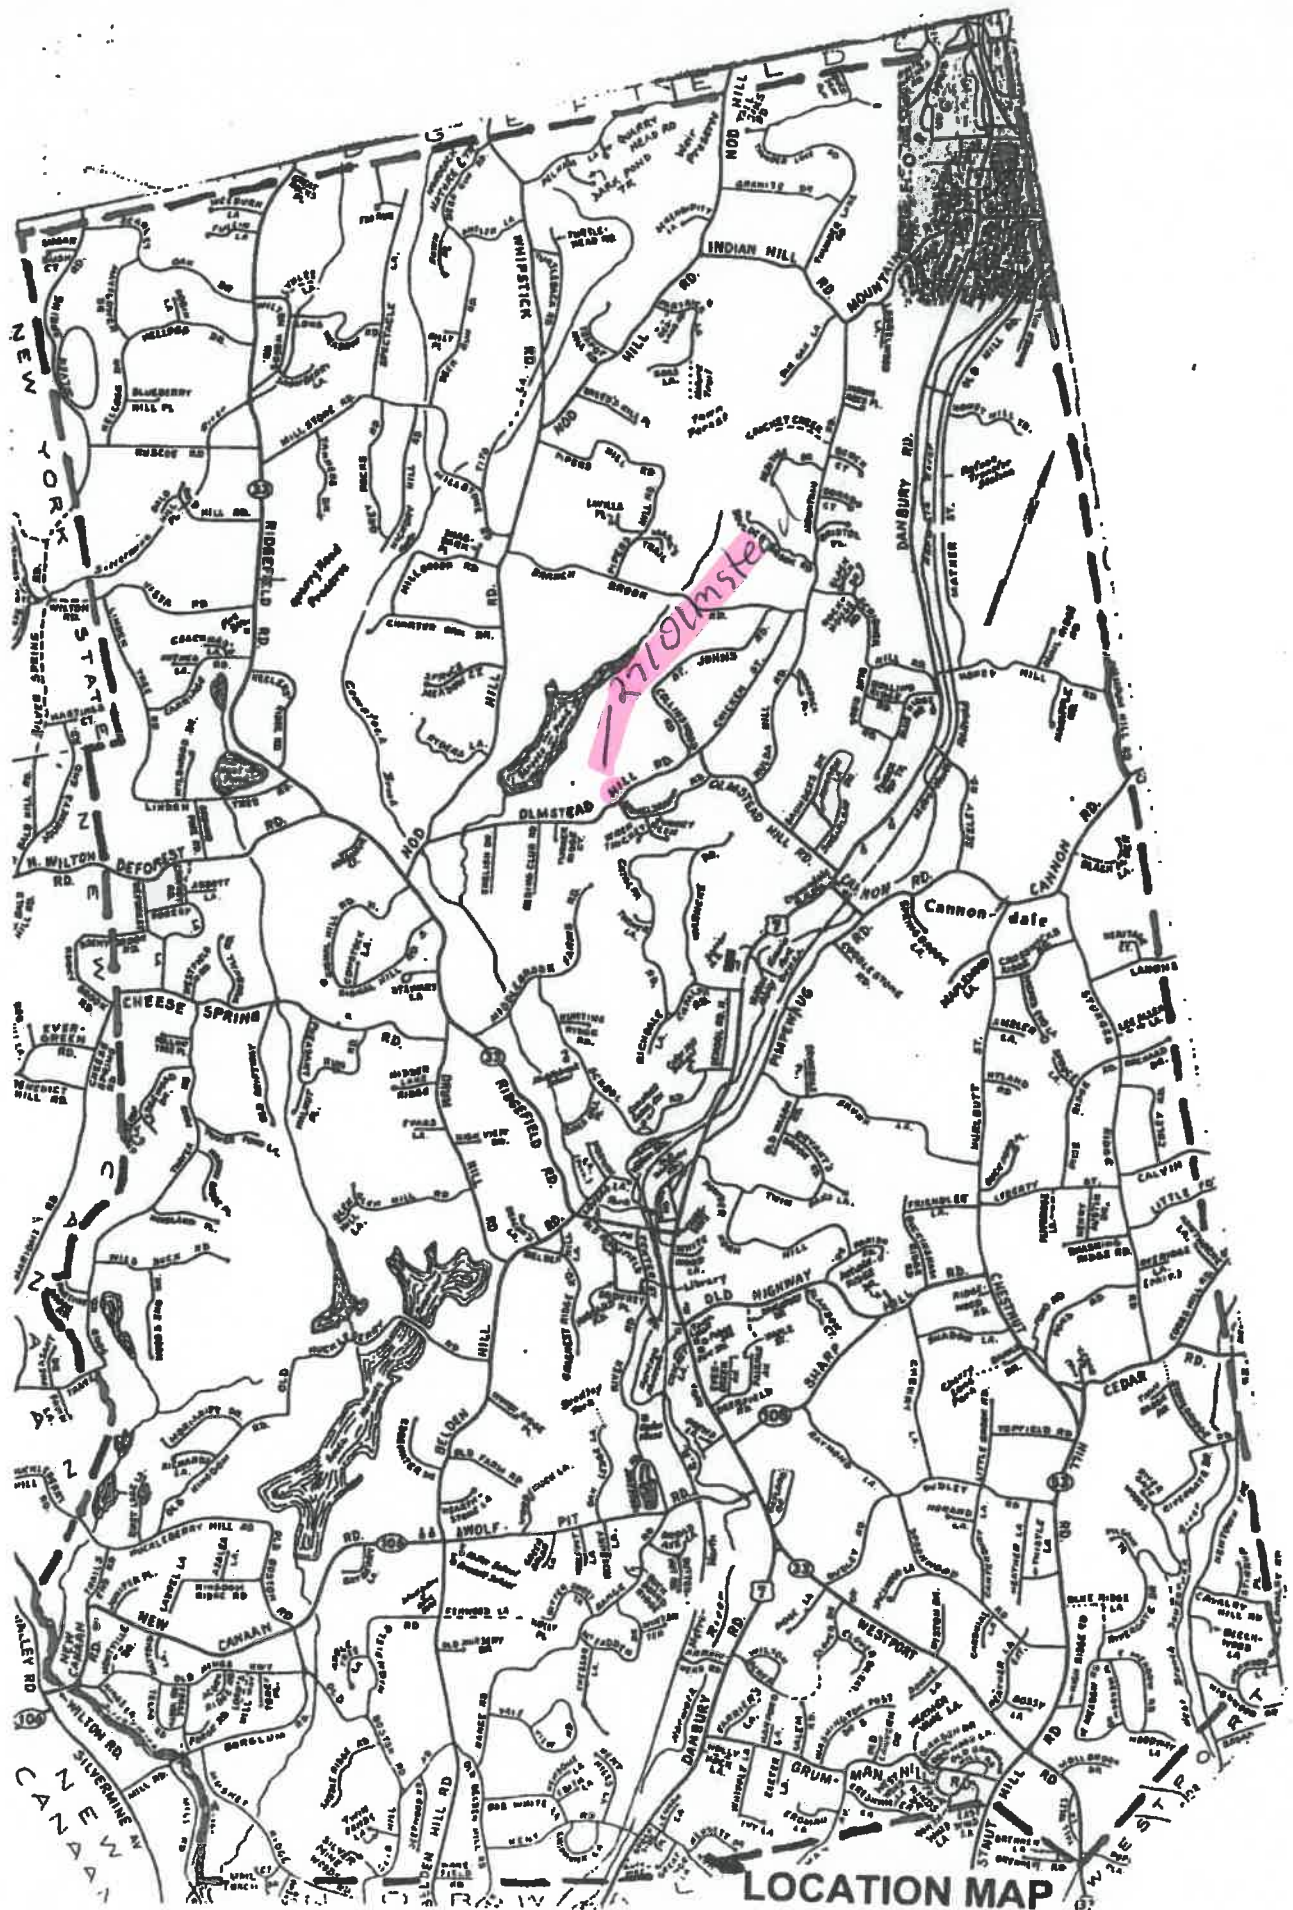

48-6

**THOMAS HARDY
317 OLMSTEAD HILL RD
WILTON CT 06897**

48-11

**DONNELLY ALEXANDRIA & SONYA
271 OLMSTEAD HILL RD
WILTON CT 06897**

48-14

**DAILEY VINCENT F X & SUSAN R
9 HEMMELSKAMP RD
WILTON CT 06897**

48-28

**CZARNECKI KEVIN & CARYN L
292 OLMSTEAD HILL RD
WILTON CT 06897**

48-9

**TOY MICHAEL & TOY MIMI &
295 OLMSTEAD HILL RD
WILTON CT 06897**

48-12

**GONCALVES CINTIA M & ALEXIS P
5 HEMMELSKAMP RD
WILTON CT 06897**

48-15

**DIVITI NAVEEN &
15 HEMMELSKAMP RD
WILTON CT 06897**

48-53

**ROSENBLITT JON & LINDSAY
264 OLMSTEAD HILL RD
WILTON CT 06897**

48-10

**DEAN PATRICIA
1711 HIGHWAY 17S #432
SURFSIDE BEACH SC 29575**

48-13

**DJEU SPENCER V &
7 HEMMELSKAMP RD
WILTON CT 06897**

48-17

**JENSEN KIMBER B &
14 HEMMELSKAMP RD
WILTON CT 06897**

4/15/2021

TO WHOM IT MAY CONCERN

I, Alexandria Donnelly residing at 271, OLMSHEAD HILL RD,
WILTON, CT. give permission to RONALD LAZARUS
OF SERVPRO INC TO ACT ON MY BEHALF in regards
to the Propane Tank installation at my home.

Respectfully,

Alexandria Donnelly

271 Olmstead Hill

6

LOT AREA = 87,370 S.F. / 2.005 ACRES

