

INLAND WETLANDS  
COMMISSION  
Telephone (203) 563-0180  
Fax (203) 563-0284



TOWN HALL  
248 Danbury Road  
Wilton, Connecticut 06897

## APPLICATION FOR A MINOR REGULATED ACTIVITY

For Office Use Only:

Filing Fee \$

Date of Submission

Date of Acceptance

WET#

Wilton Land Record Map#

Volume # Page #

Assessor's Map # Lot #

### APPLICANT INFORMATION:

Applicant: Pam Zitterman  
Address: 24 Silver Spring Road  
Wilton CT 06897  
Telephone: (925) 330-5356  
Email: pzitter@gmail.com

Agent (if applicable): Christina Ballaro (Innovative)  
Address: 310 Brewster Road #17  
Milford CT 06460  
Telephone: (203) 283-7272  
Email: innovativeheatingandcooling@yahoo.com

### PROPERTY INFORMATION:

Property Address: 24 Silver Spring Road  
Acres of altered Wetlands On-Site: 0  
Linear Feet of Watercourse: 0  
Linear Feet of Open Water: 0  
Sq. Ft. of proposed and/or altered impervious coverage: 0

Site Acreage: 1.88  
Cu. Yds. of Material Excavated:  
Cu. Yds. of Material to be Deposited:  
Acres of altered upland buffer:  
Sq. Ft. of disturbed land in regulated area:

### APPLICATION REQUIREMENTS:

Is The Site Within a Public Water Supply  
Watershed Boundary? NO YES \* X

Is The Site Within 500 Feet of a Town Boundary?  
NO YES \* X

\* If the answer is yes, then the applicant is responsible for notifying the appropriate water authority and/or adjoining community's Wetlands Department. Instructions for notification are available at the office of the commission.

Page 2 Application for a Minor Regulated Activity

Project Description and Purpose: After the fact- Install 500 Gallon Underground LP tank

In addition, the applicant shall provide three (3) collated paper copies of the following information as well as an electronic submission via email to [info@com.hwyplanning.org](mailto:info@com.hwyplanning.org) & [info@cityofwilton.org](mailto:info@cityofwilton.org) \*\*

- ☒ A. Written consent from the owner authorizing the agent to act on his/her behalf
- ☒ B. A Location Map at a scale of 1" = 800'
- ☒ C. A Site Plan showing existing and proposed features
- ☒ D. Names and addresses of adjoining property owners

\*\*Application materials shall be collated and copies of documents more than two pages in length shall be double sided.

See Section 7 of the Wetlands and Watercourses Regulations of the Town of Wilton for a more detailed description of applications requirements.

The Applicant or his/her agent certifies that he is familiar with the information provided in this application and is aware of the penalties for obtaining a permit through deception, inaccurate or misleading information.

By signing this application, permission is hereby given to necessary and proper inspections of the subject property by the Commissioners and designated agents of the Commission or consultants to the Commission, at reasonable times, both before and after a final decision has been rendered.

Applicant's Signature:

*OC Zitterman*

Date:

05/12/2023

Agent's Signature (if applicable):

*CBalley*

Date:

5-11-2023




N/F SUSANNA  
GREGORY

LOT #2





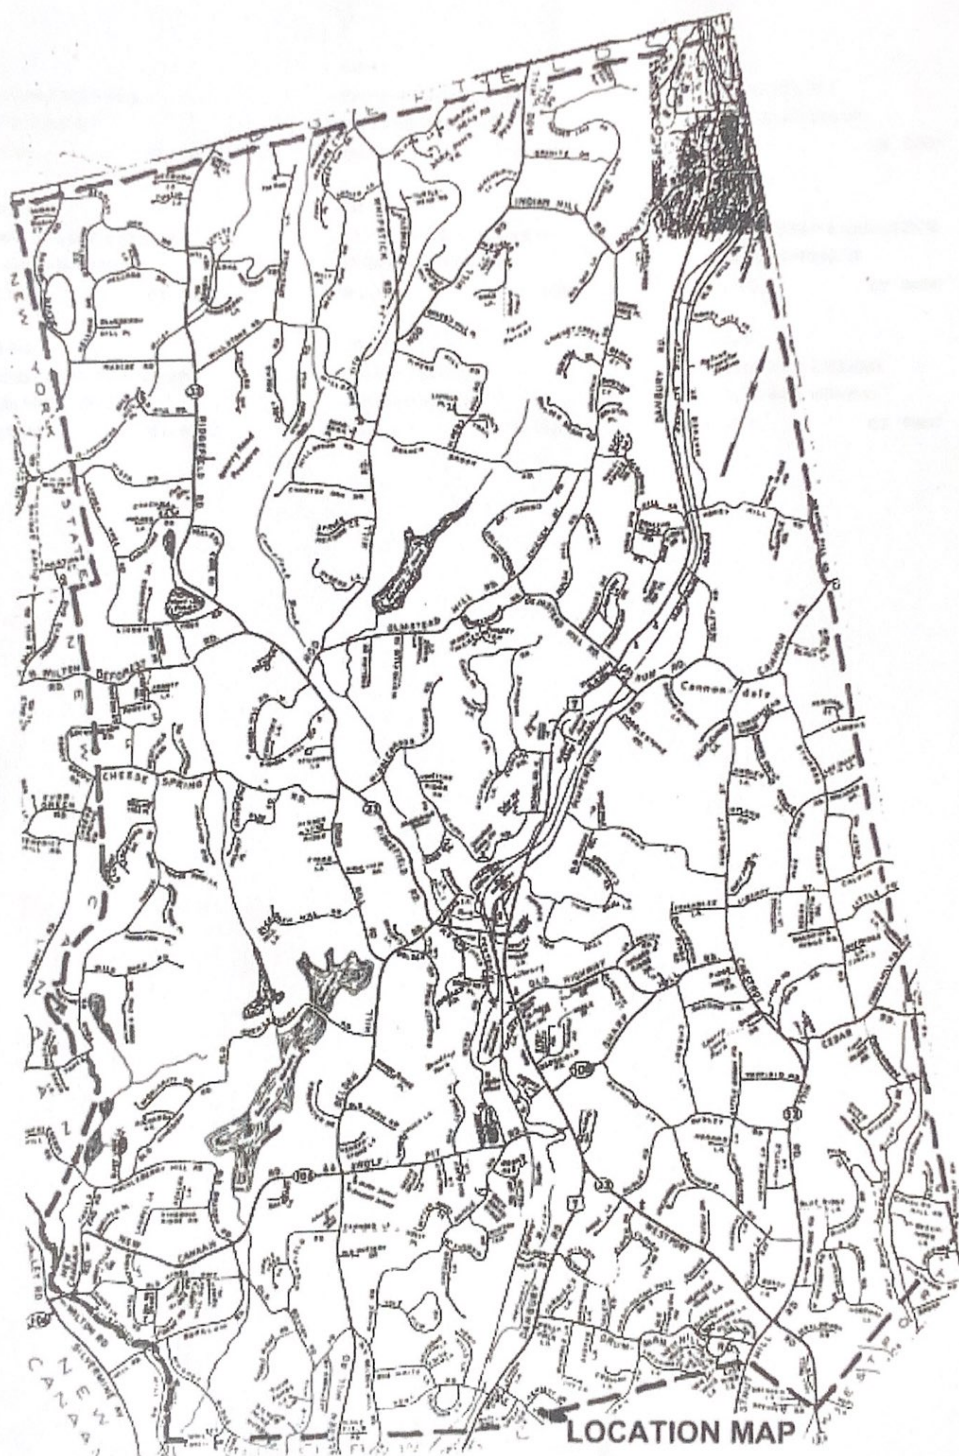

132-1  
CAPUANO TIMOTHY &  
129 RUSCOE RD  
WILTON CT 06897

132-2-3  
EVANS JAMES E & MARY A  
24 SILVER SPRING RD  
WILTON CT 06897

132-2-6  
JACOBS CARSTEN & SUSAN  
18 SILVER SPRING RD  
WILTON CT 06897

132-1-1  
EVANS JAMES E & MARY A  
24 SILVER SPRING RD  
WILTON CT 06897

132-2-4  
SEGAL JOHN S & CAROLE W  
22 SILVER SPRING RD  
WILTON CT 06897

132-2-7  
RAY EVAN MYLES &  
14 SILVER SPRING RD  
WILTON CT 06897

132-2-2  
LAURIA PHILLIP A  
32 SILVER SPRING RD  
WILTON CT 06897

132-2-5  
LUDWIG JOHN P & KATHLEEN M  
20 SILVER SPRING RD  
WILTON CT 06897

132-4-4  
JESSUP GREG & CONNIE  
29 OLD KINGS HIGHWAY  
WILTON CT 06897




# INNOVATIVE HEATING & COOLING LLC

Date: 4-30-2022

Innovative Heating & Cooling LLC  
(203) 283-7272

To Whom it may concern,

I give permission for Christina Ballaro to act as my agent and request a permit for:  
24 Silver Spring Road Wilton CT 06897- Underground propane tank.

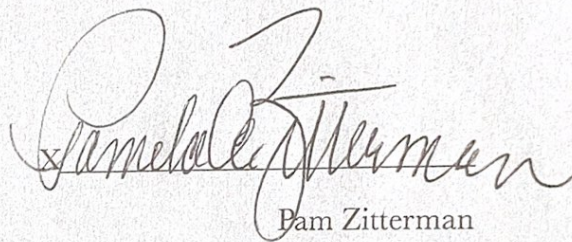A handwritten signature in cursive script that reads "Pamela Zitterman".

Pam Zitterman

Homeowner