

# Hartford HealthCare

The logo for Hartford HealthCare, featuring four stylized, interlocking shapes in blue, green, purple, and orange that form a circular arrangement.

---

HHC • WILTON, CT (30 Danbury Rd.)  
Exterior Signage • Version 11 • Job# 44836 • December 28, 2023

---



60 Westfield Drive  
Plantsville, CT 06479  
860.229.1812

QTY-4


Sign Specifications

(1) Building Sign  
Plate Letters

(2) Pylon Sign  
Reface Existing  
Two (2) Faces

(3) Door Graphics  
Two (2) Sets

(4) Dimensional Letters  
Address Number

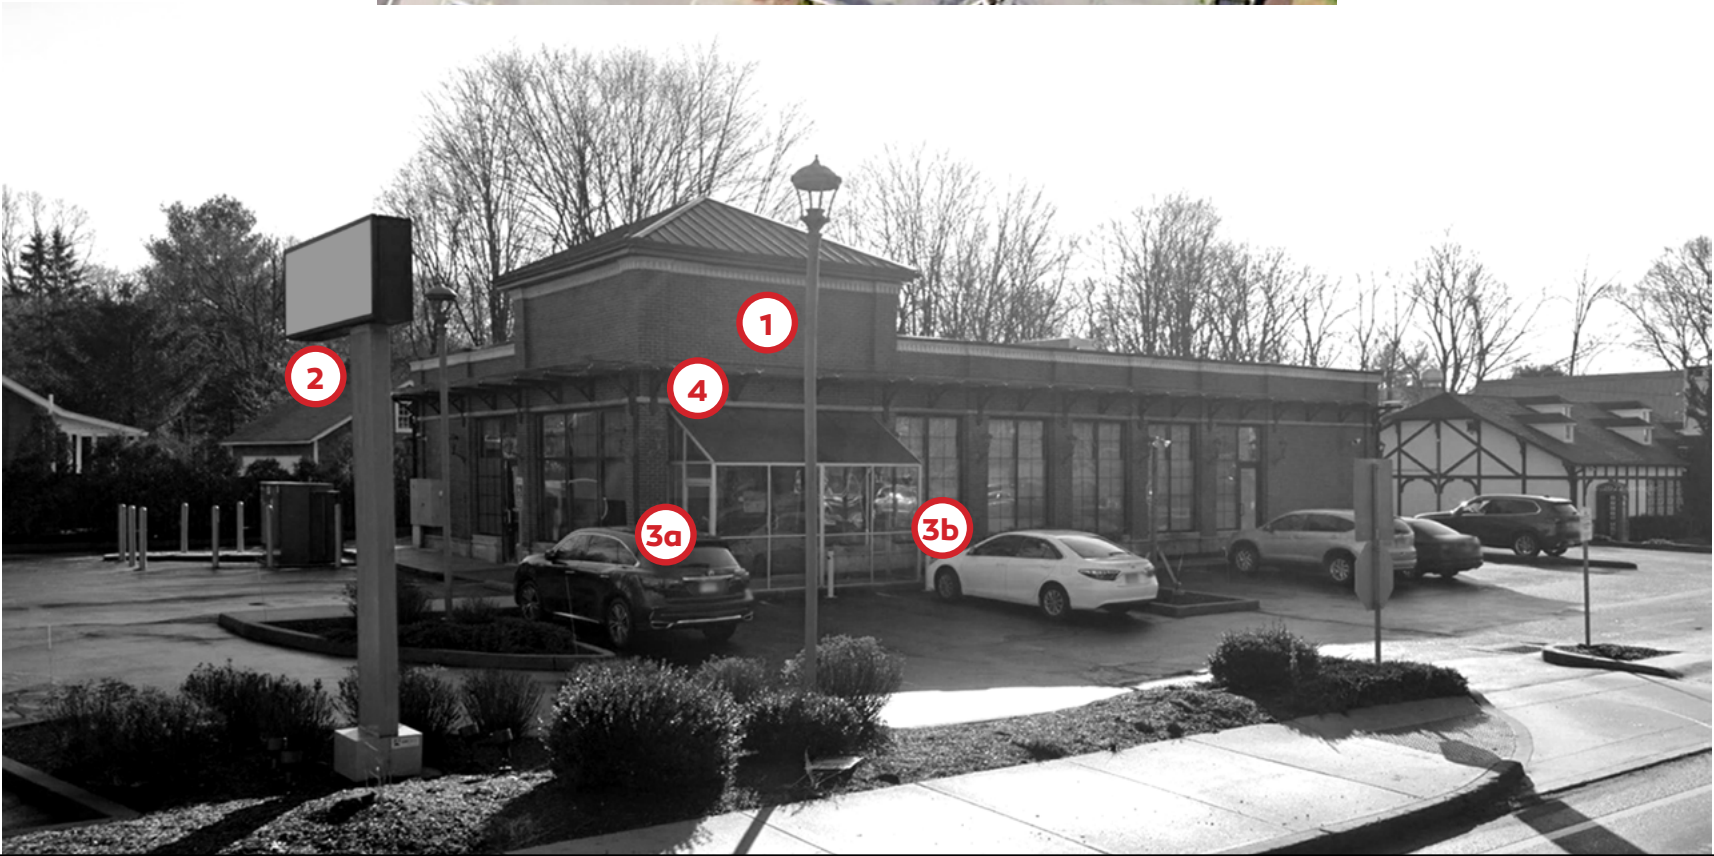

Project Address:  
Hartford HealthCare  
30 Danubury Rd.  
WILTON, CT

SPI WO #: 44836  
Issue Date: 5/22/2023

Salesperson: Pete Rappoccio  
Designer: Olivier

DRAWINGS ARE NOT TO SCALE  
UNLESS OTHERWISE NOTED

| Revisions: |      |          |
|------------|------|----------|
| Rv.1       | O.K. | 05.24.23 |
| Rv.2       | O.K. | 06.01.23 |
| Rv.3       | O.K. | 06.06.23 |
| Rv.4       | O.K. | 08.14.23 |
| Rv.5       | O.K. | 08.17.23 |
| Rv.6       | O.K. | 10.20.23 |
| Rv.7       | O.K. | 11.15.23 |
| Rv.8       | O.K. | 12.05.23 |
| Rv.9       | O.K. | 12.13.23 |
| Rv.10      | O.K. | 12.28.23 |

|             |                   |
|-------------|-------------------|
| <div></div> | PMS 313c          |
| <div></div> | PMS 377c          |
| <div></div> | PMS 173c          |
| <div></div> | PMS 2405c         |
| <div></div> | PMS Cool Gray 11c |

Line Item:

Customer Approval: ☐ APPROVED ☐ APPROVED AS NOTED ☐ REVISE AND RESUBMIT

| PRINT   | SIGN | DATE |
|---|------|------|
| © COPYRIGHT 2023, BY SIGN PRO INC. ALL DESIGNS PRESENTED ARE THE SOLE PROPERTY OF SIGN PRO INC. AND MAY NOT BE REPRODUCED IN PART OR WHOLE WITHOUT WRITTEN PERMISSION FROM SIGN PRO INC. |      |      |



**SIGN PRO**  
signpro-usa.com


60 Westfield Drive  
Plantsville, CT 06479  
860.229.1812



SIGN TYPE  
SIGN PLAN



Date Printed: 11/24/2023

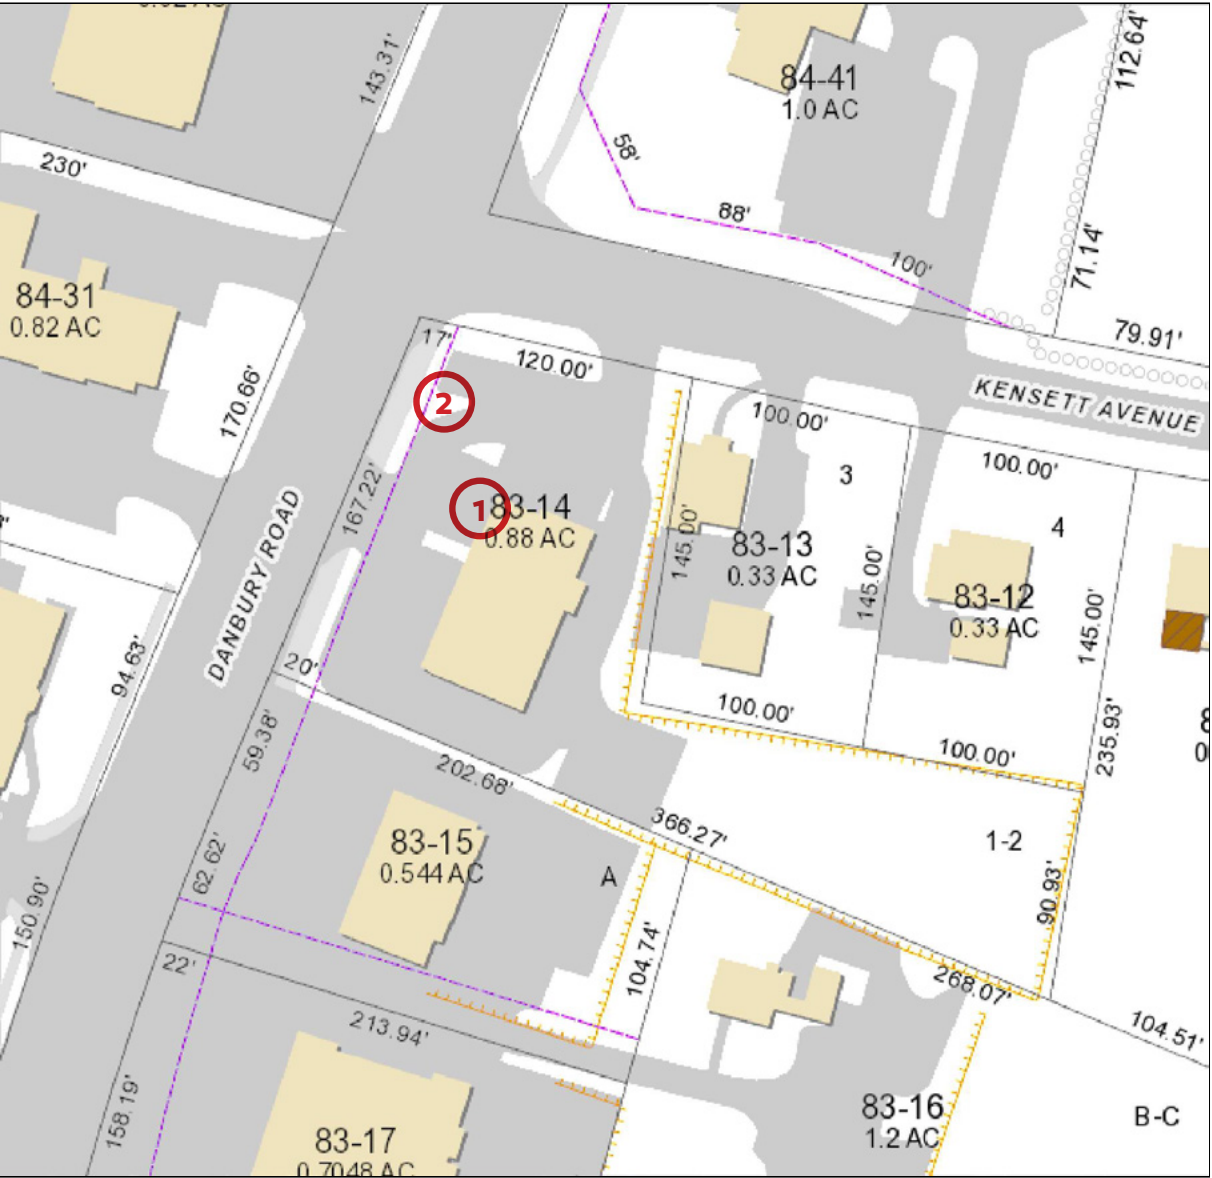

**MAP DISCLAIMER - NOTICE OF LIABILITY**

This map is for assessment purposes only. It is not for legal description or conveyances. All information is subject to verification by any user. The Town of Wilton and its mapping contractors assume no legal responsibility for the information contained herein.

**Zoning Effective: July 28, 2017**

**Planimetrics Updated: 2014**

Approximate Scale: 1 inch = 75 feet



Previous Tenant Signage



**Project Address:**  
Hartford HealthCare  
30 Danubury Rd.  
WILTON, CT

**SPI WO #:** 44836  
**Issue Date:** 5/22/2023

**Salesperson:** Pete Rappoccio  
**Designer:** Olivier

**DRAWINGS ARE NOT TO SCALE  
UNLESS OTHERWISE NOTED**

**Revisions:**

|       |      |          |
|-------|------|----------|
| Rv.1  | O.K. | 05.24.23 |
| Rv.2  | O.K. | 06.01.23 |
| Rv.3  | O.K. | 06.06.23 |
| Rv.4  | O.K. | 08.14.23 |
| Rv.5  | O.K. | 08.17.23 |
| Rv.6  | O.K. | 10.20.23 |
| Rv.7  | O.K. | 11.15.23 |
| Rv.8  | O.K. | 12.05.23 |
| Rv.9  | O.K. | 12.13.23 |
| Rv.10 | O.K. | 12.28.23 |

|  |                   |
|--|-------------------|
|  | PMS 313c          |
|  | PMS 377c          |
|  | PMS 173c          |
|  | PMS 2405c         |
|  | PMS Cool Gray 11c |

Line Item:

**Customer Approval:** ☐ APPROVED ☐ APPROVED AS NOTED ☐ REVISE AND RESUBMIT

QTY-1

Sign Specifications

Plate Letters  
1" thick Painted Acrylic  
Stud Mounted  
Externally Illuminated

Sign Band  
6'-0"h x 17'-0"w

Proposed:  
OA H: 2'-10 ½"  
OA W: 10'-4 ½"  
10.375 x 2.875 = 29.8 sq ft

UC  
Cap. Height: 13 ¾"  
HHC  
Cap. Height: 7 ⅞"



Project Address:  
Hartford HealthCare  
30 Danubury Rd.  
WILTON, CT

SPI WO #: 44836  
Issue Date: 5/22/2023

Salesperson: Pete Rappoccio  
Designer: Olivier

DRAWINGS ARE NOT TO SCALE  
UNLESS OTHERWISE NOTED

| Revisions: |      |          |
|------------|------|----------|
| Rv.1       | O.K. | 05.24.23 |
| Rv.2       | O.K. | 06.01.23 |
| Rv.3       | O.K. | 06.06.23 |
| Rv.4       | O.K. | 08.14.23 |
| Rv.5       | O.K. | 08.17.23 |
| Rv.6       | O.K. | 10.20.23 |
| Rv.7       | O.K. | 11.15.23 |
| Rv.8       | O.K. | 12.05.23 |
| Rv.9       | O.K. | 12.13.23 |
| Rv.10      | O.K. | 12.28.23 |

|                                                                                       |                   |
|---------------------------------------------------------------------------------------|-------------------|
|  | PMS 313c          |
|  | PMS 377c          |
|  | PMS 173c          |
|  | PMS 2405c         |
|  | PMS Cool Gray 11c |

Line Item:

Customer Approval: ☐ APPROVED ☐ APPROVED AS NOTED ☐ REVISE AND RESUBMIT

| PRINT   | SIGN | DATE |
|---|------|------|
| © COPYRIGHT 2023, BY SIGN PRO INC. ALL DESIGNS PRESENTED ARE THE SOLE PROPERTY OF SIGN PRO INC. AND MAY NOT BE REPRODUCED IN PART OR WHOLE WITHOUT WRITTEN PERMISSION FROM SIGN PRO INC. |      |      |

  
signpro-usa.com

60 Westfield Drive  
Plantsville, CT 06479  
860.229.1812



SIGN TYPE  
BUILDING SIGN

QTY-1

Sign Specifications

Plate Letters

1" thick Painted Acrylic

Stud Mounted

Externally Illuminated

Sign Band

6'-0"h x 17'-0"w

Proposed:

OA H: 2'-10 1/2"

OA W: 10'-4 1/2"


10.375 x 2.875 = 29.8 sq ft

UC

Cap. Height: 13 3/4"

HHC

Cap. Height: 7 7/8"

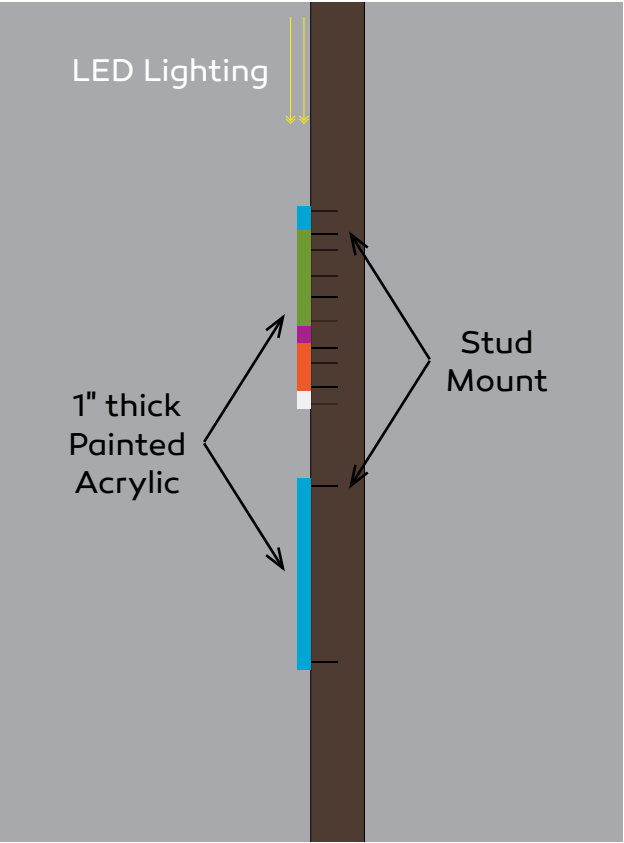

Side View



Project Address:  
Hartford HealthCare  
30 Danubury Rd.  
WILTON, CT

SPI WO #: 44836  
Issue Date: 5/22/2023

Salesperson: Pete Rappoccio  
Designer: Olivier

DRAWINGS ARE NOT TO SCALE  
UNLESS OTHERWISE NOTED

| Revisions: |      |          |
|------------|------|----------|
| Rv.1       | O.K. | 05.24.23 |
| Rv.2       | O.K. | 06.01.23 |
| Rv.3       | O.K. | 06.06.23 |
| Rv.4       | O.K. | 08.14.23 |
| Rv.5       | O.K. | 08.17.23 |
| Rv.6       | O.K. | 10.20.23 |
| Rv.7       | O.K. | 11.15.23 |
| Rv.8       | O.K. | 12.05.23 |
| Rv.9       | O.K. | 12.13.23 |
| Rv.10      | O.K. | 12.28.23 |

- PMS 313c
- PMS 377c
- PMS 173c
- PMS 2405c
- PMS Cool Gray 11c

Line Item:

Customer Approval: ☐ APPROVED ☐ APPROVED AS NOTED ☐ REVISE AND RESUBMIT

QTY-2 Faces

Sign Specifications

Non-illuminated

Reface Existing Sign

Acrylic Faces w/  
Printed/Cut Graphics

Cabinet to be Painted  
White

Existing Concrete Base

Panel Cut Dimensions:  
H: 2'-4"  
W: 6'-10"  
2.33 x 6.83 = 15.9 sq ft



Conceptual Rendering Side A | for Placement Only



Conceptual Rendering Side B | for Placement Only



Existing



Existing



Project Address:  
Hartford HealthCare  
30 Danubury Rd.  
WILTON, CT

SPI WO #: 44836  
Issue Date: 5/22/2023

Salesperson: Pete Rappoccio  
Designer: Olivier

DRAWINGS ARE NOT TO SCALE  
UNLESS OTHERWISE NOTED

| Revisions: |      |          |
|------------|------|----------|
| Rv.1       | O.K. | 05.24.23 |
| Rv.2       | O.K. | 06.01.23 |
| Rv.3       | O.K. | 06.06.23 |
| Rv.4       | O.K. | 08.14.23 |
| Rv.5       | O.K. | 08.17.23 |
| Rv.6       | O.K. | 10.20.23 |
| Rv.7       | O.K. | 11.15.23 |
| Rv.8       | O.K. | 12.05.23 |
| Rv.9       | O.K. | 12.13.23 |
| Rv.10      | O.K. | 12.28.23 |

|  |                   |
|--|-------------------|
|  | PMS 313c          |
|  | PMS 377c          |
|  | PMS 173c          |
|  | PMS 2405c         |
|  | PMS Cool Gray 11c |

Line Item:

Customer Approval: ☐ APPROVED ☐ APPROVED AS NOTED ☐ REVISE AND RESUBMIT

| PRINT   | SIGN | DATE |
|---|------|------|
| © COPYRIGHT 2023, BY SIGN PRO INC. ALL DESIGNS PRESENTED ARE THE SOLE PROPERTY OF SIGN PRO INC. AND MAY NOT BE REPRODUCED IN PART OR WHOLE WITHOUT WRITTEN PERMISSION FROM SIGN PRO INC. |      |      |



60 Westfield Drive  
Plantsville, CT 06479  
860.229.1812



SIGN TYPE  
PYLON FACES

QTY-2 Faces

Sign Specifications

Non-illuminated

Reface Existing Sign

Acrylic Faces w/  
Printed/Cut Graphics

Cabinet to be Painted  
White

Existing Concrete Base

Panel Cut Dimensions:  
H: 2'-4"  
W: 6'-10"  
2.33 x 6.83 = 15.9 sq ft

VO: 2'-3"h x 6'-9"w VIF

cut: 2'-4"h x 6'-10"w VIF

30 2 3/4" cap.height

H 0'-4 1/2"

R 0'-8"

0'-8"

OA: H=1'-8" | W=6'-0 1/4"

Same Layouts  
for Sides A & B

1'-0" 5 1/2"

1'-6"

7'-0"

7 1/2"

2'-6"

13'-8"

10'-2"



Project Address:  
Hartford HealthCare  
30 Danubury Rd.  
WILTON, CT

SPI WO #: 44836  
Issue Date: 5/22/2023

Salesperson: Pete Rappoccio  
Designer: Olivier

DRAWINGS ARE NOT TO SCALE  
UNLESS OTHERWISE NOTED

Revisions:

|       |      |          |
|-------|------|----------|
| Rv.1  | O.K. | 05.24.23 |
| Rv.2  | O.K. | 06.01.23 |
| Rv.3  | O.K. | 06.06.23 |
| Rv.4  | O.K. | 08.14.23 |
| Rv.5  | O.K. | 08.17.23 |
| Rv.6  | O.K. | 10.20.23 |
| Rv.7  | O.K. | 11.15.23 |
| Rv.8  | O.K. | 12.05.23 |
| Rv.9  | O.K. | 12.13.23 |
| Rv.10 | O.K. | 12.28.23 |

|                   |
|-------------------|
| PMS 313c          |
| PMS 377c          |
| PMS 173c          |
| PMS 2405c         |
| PMS Cool Gray 11c |

Line Item:

NOTE:  
Existing external illumination



Customer Approval: ☐ APPROVED ☐ APPROVED AS NOTED ☐ REVISE AND RESUBMIT

PRINT

SIGN

DATE

© COPYRIGHT 2023, BY SIGN PRO INC. ALL DESIGNS PRESENTED ARE THE SOLE PROPERTY OF SIGN PRO INC. AND MAY NOT BE REPRODUCED IN PART OR WHOLE WITHOUT WRITTEN PERMISSION FROM SIGN PRO INC.

**SIGN PRO**  
signpro-usa.com

60 Westfield Drive  
Plantsville, CT 06479  
860.229.1812



SIGN TYPE  
PYLON FACES

PAGE  
7 of 9

QTY-2 Sets

Sign Specifications


HHC UC  
OA 1'-0"h x 1'-7 ¼"w  
Matte White RTA

Hours:  
1" Cap. Height  
OA 0'-9 ¼"h x 1'-3 ¼"w  
Matte White RTA

No Smoking:  
0'-3"h x 1'-6 ½"w  
Print Cut Vinyl

No Weapons:  
0'-6"h x 0'-8"w  
Single Sided Print Vinyl

All of them 1<sup>st</sup> Surface Mounted  
on Exterior Glass Entry Door

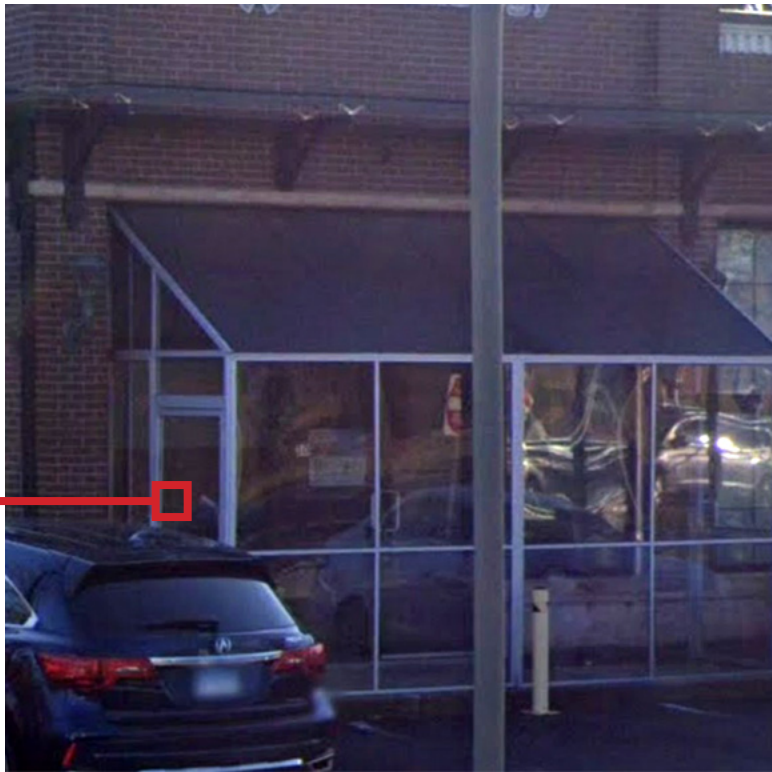

Door A



Door B



Door Dimensions & Construction: VIF



Project Address:  
Hartford HealthCare  
30 Danubury Rd.  
WILTON, CT

SPI WO #: 44836  
Issue Date: 5/22/2023

Salesperson: Pete Rappoccio  
Designer: Olivier

DRAWINGS ARE NOT TO SCALE  
UNLESS OTHERWISE NOTED

| Revisions: |      |          |
|------------|------|----------|
| Rv.1       | O.K. | 05.24.23 |
| Rv.2       | O.K. | 06.01.23 |
| Rv.3       | O.K. | 06.06.23 |
| Rv.4       | O.K. | 08.14.23 |
| Rv.5       | O.K. | 08.17.23 |
| Rv.6       | O.K. | 10.20.23 |
| Rv.7       | O.K. | 11.15.23 |
| Rv.8       | O.K. | 12.05.23 |
| Rv.9       | O.K. | 12.13.23 |
| Rv.10      | O.K. | 12.28.23 |

- PMS 313c
- PMS 377c
- PMS 173c
- PMS 2405c
- PMS Cool Gray 11c

Line Item:

Customer Approval: ☐ APPROVED ☐ APPROVED AS NOTED ☐ REVISE AND RESUBMIT

| PRINT   | SIGN | DATE |
|---|------|------|
| © COPYRIGHT 2023, BY SIGN PRO INC. ALL DESIGNS PRESENTED ARE THE SOLE PROPERTY OF SIGN PRO INC. AND MAY NOT BE REPRODUCED IN PART OR WHOLE WITHOUT WRITTEN PERMISSION FROM SIGN PRO INC. |      |      |



**SIGN PRO**  
signpro-usa.com

60 Westfield Drive  
Plantsville, CT 06479  
860.229.1812



SIGN TYPE  
DOOR GRAPHICS

QTY-1

Sign Specifications

Address #

Sign Band is:  
1'-5"h x 5'-0"

Dimensional Letters  
½" thick White Acrylic  
8" cap. height



**Project Address:**  
Hartford HealthCare  
30 Danubury Rd.  
WILTON, CT

**SPI WO #:** 44836  
**Issue Date:** 5/22/2023

**Salesperson:** Pete Rappoccio  
**Designer:** Olivier

**DRAWINGS ARE NOT TO SCALE  
UNLESS OTHERWISE NOTED**

| Revisions: |      |          |
|------------|------|----------|
| Rv.1       | O.K. | 05.24.23 |
| Rv.2       | O.K. | 06.01.23 |
| Rv.3       | O.K. | 06.06.23 |
| Rv.4       | O.K. | 08.14.23 |
| Rv.5       | O.K. | 08.17.23 |
| Rv.6       | O.K. | 10.20.23 |
| Rv.7       | O.K. | 11.15.23 |
| Rv.8       | O.K. | 12.05.23 |
| Rv.9       | O.K. | 12.13.23 |
| Rv.10      | O.K. | 12.28.23 |

|                                                                                       |                   |
|---------------------------------------------------------------------------------------|-------------------|
|  | PMS 313c          |
|  | PMS 377c          |
|  | PMS 173c          |
|  | PMS 2405c         |
|  | PMS Cool Gray 11c |

Line Item:

**Customer Approval:** ☐ APPROVED ☐ APPROVED AS NOTED ☐ REVISE AND RESUBMIT

| PRINT   | SIGN | DATE |
|---|------|------|
| © COPYRIGHT 2023, BY SIGN PRO INC. ALL DESIGNS PRESENTED ARE THE SOLE PROPERTY OF SIGN PRO INC. AND MAY NOT BE REPRODUCED IN PART OR WHOLE WITHOUT WRITTEN PERMISSION FROM SIGN PRO INC. |      |      |

  
signpro-usa.com

60 Westfield Drive  
Plantsville, CT 06479  
860.229.1812

