

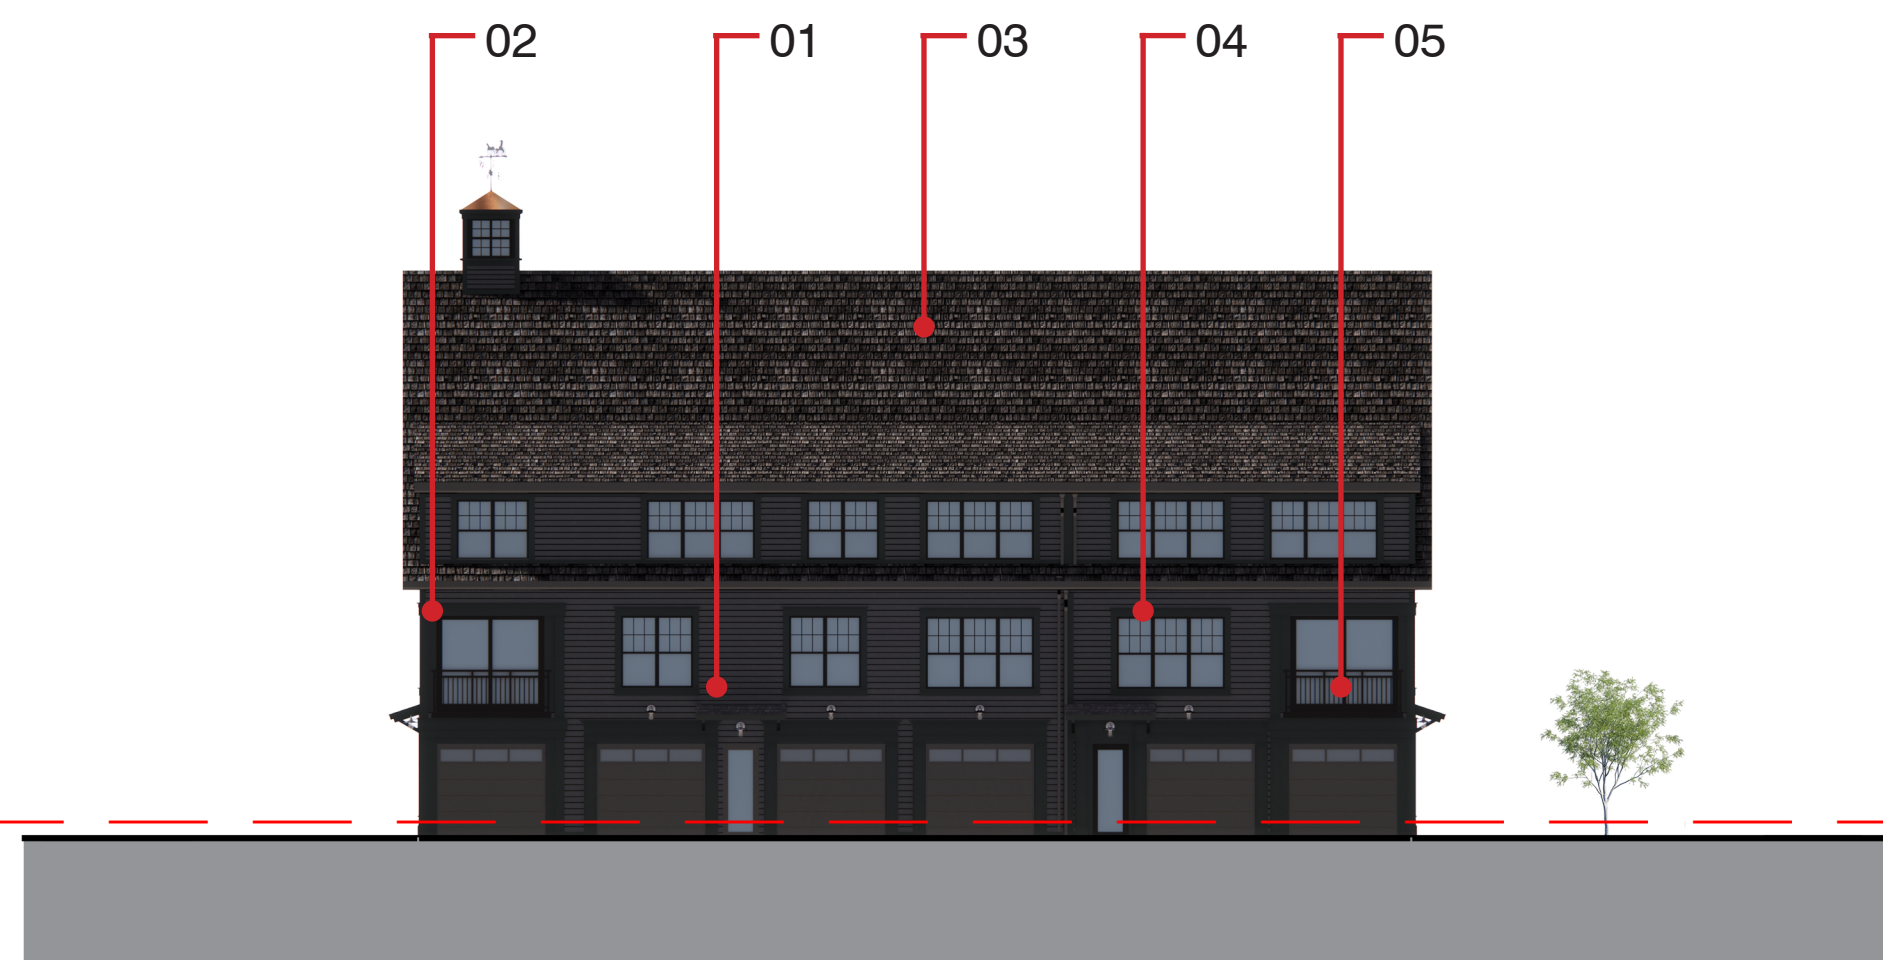




BUILDING ELEVATION 1

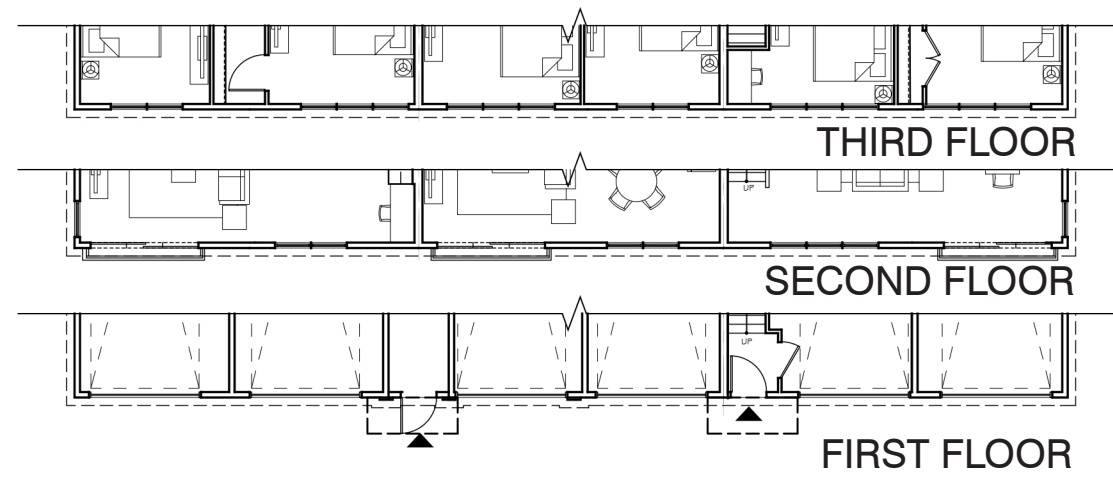

BUILDING ELEVATION 3

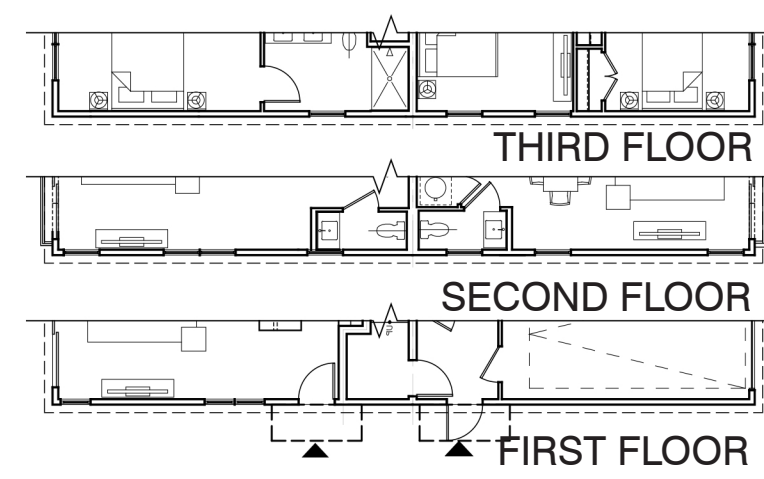


BUILDING ELEVATION 2

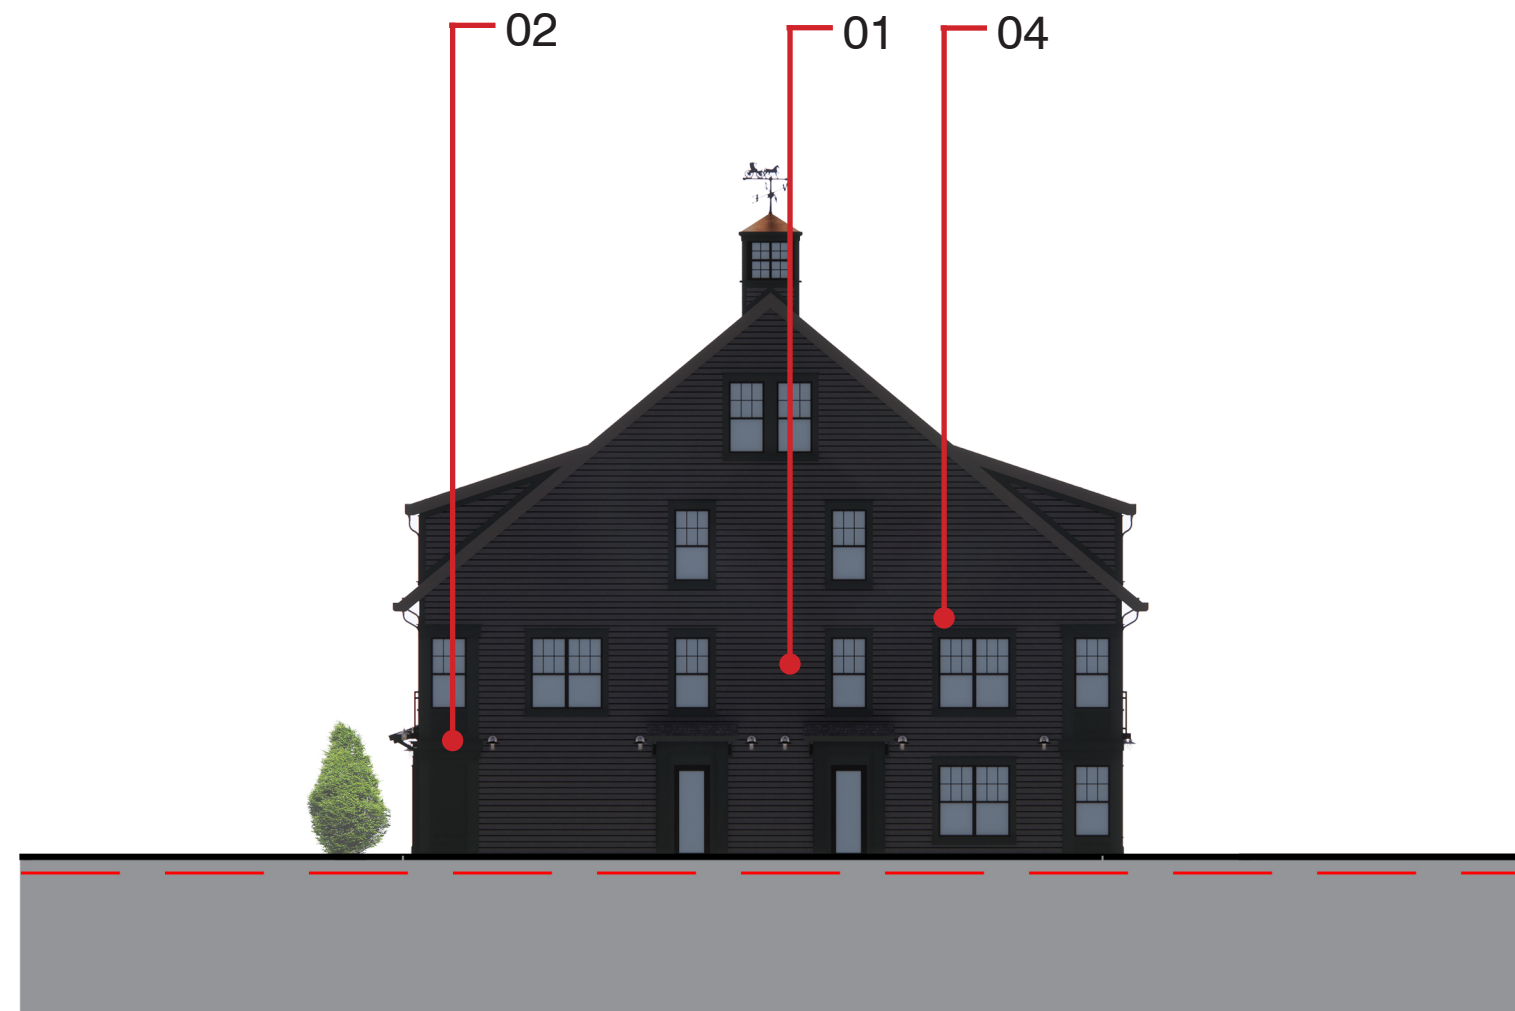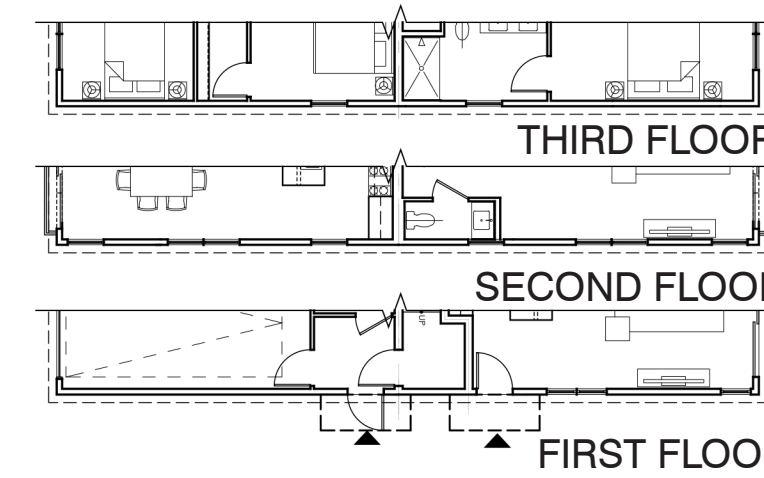


BUILDING ELEVATION 4


MATERIAL LEGEND

 

1. FIBER CEMENT
SIDING
ANTHRACITE GREY

 

2. FIBER CEMENT
TRIM
ANTHRACITE GREY

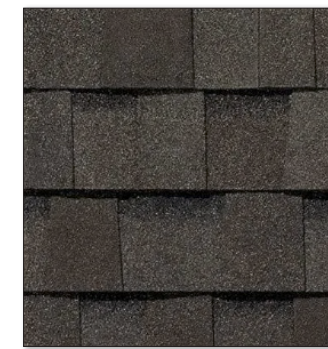



3. ROOFING
SHINGLES
WOOD
DARK GREY



4. VINYL WINDOWS &
DOORS
DARK GREY



5. JULIETTE BALCONY
DARK GREY

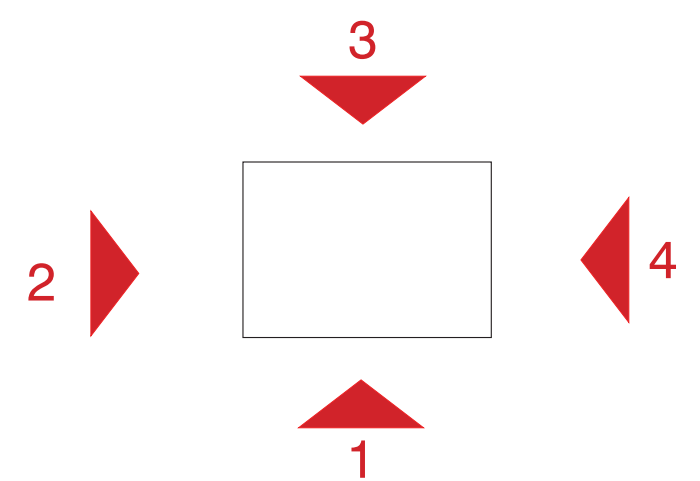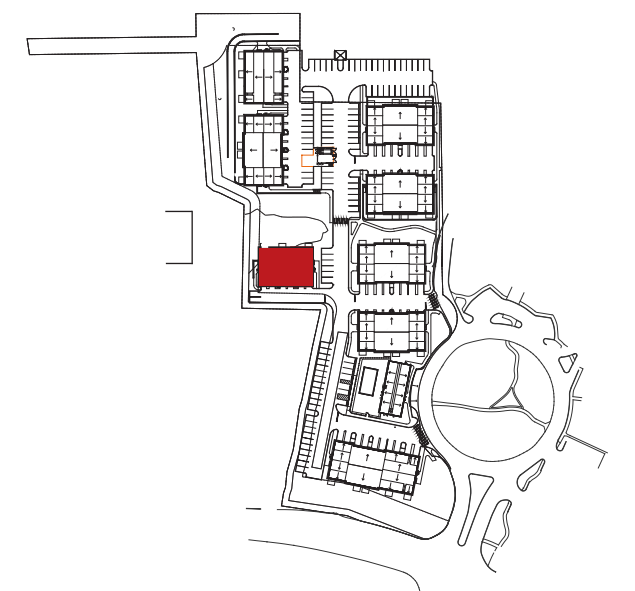

KEY PLAN

*NOTE: PRODUCTS AND MANUFACTURERS LISTED ARE SUBJECT TO CHANGE AND/OR TO BE SUBSTITUTED
WITH EQUIVALENT AND COMPATIBLE OPTIONS

*NOTE: REFER TO LANDSCAPE DRAWINGS FOR LIGHT FIXTURES, TREES SPECIFICATIONS ETC.



8521 LEESBURG PIKE, SEVENTH FLOOR, VIENNA, VA 22182
P: 571.830.1800 | F: 571.830.1801 | WWW.LESSARDDDESIGN.COM

BUILDING 4- ELEVATIONS

ARCHITECTURAL REVIEW BOARD SUBMISSION

©2023 LESSARD DESIGN INC. EXPRESSLY RESERVES ITS COMMON-LAW COPYRIGHT AND OTHER PROPERTY RIGHTS IN THESE PLANS. THESE PLANS ARE NOT TO BE REPRODUCED, CHANGED OR COPIED IN ANY OTHER FORM OR MATTER WHATSOEVER, NOR ARE THEY TO BE ASSIGNED TO ANY THIRD PARTY, WITHOUT FIRST OBTAINING THE EXPRESS WRITTEN PERMISSION AND CONSENT OF LESSARD DESIGN INC.

64 DANBURY RD



WILTON, CT

FULLER DEVELOPMENT




DEC 12, 2023
FUL.003

A.13



0' 8' 16' 32'
SCALE: 1/16" = 1'-0" (@ 22"x34")

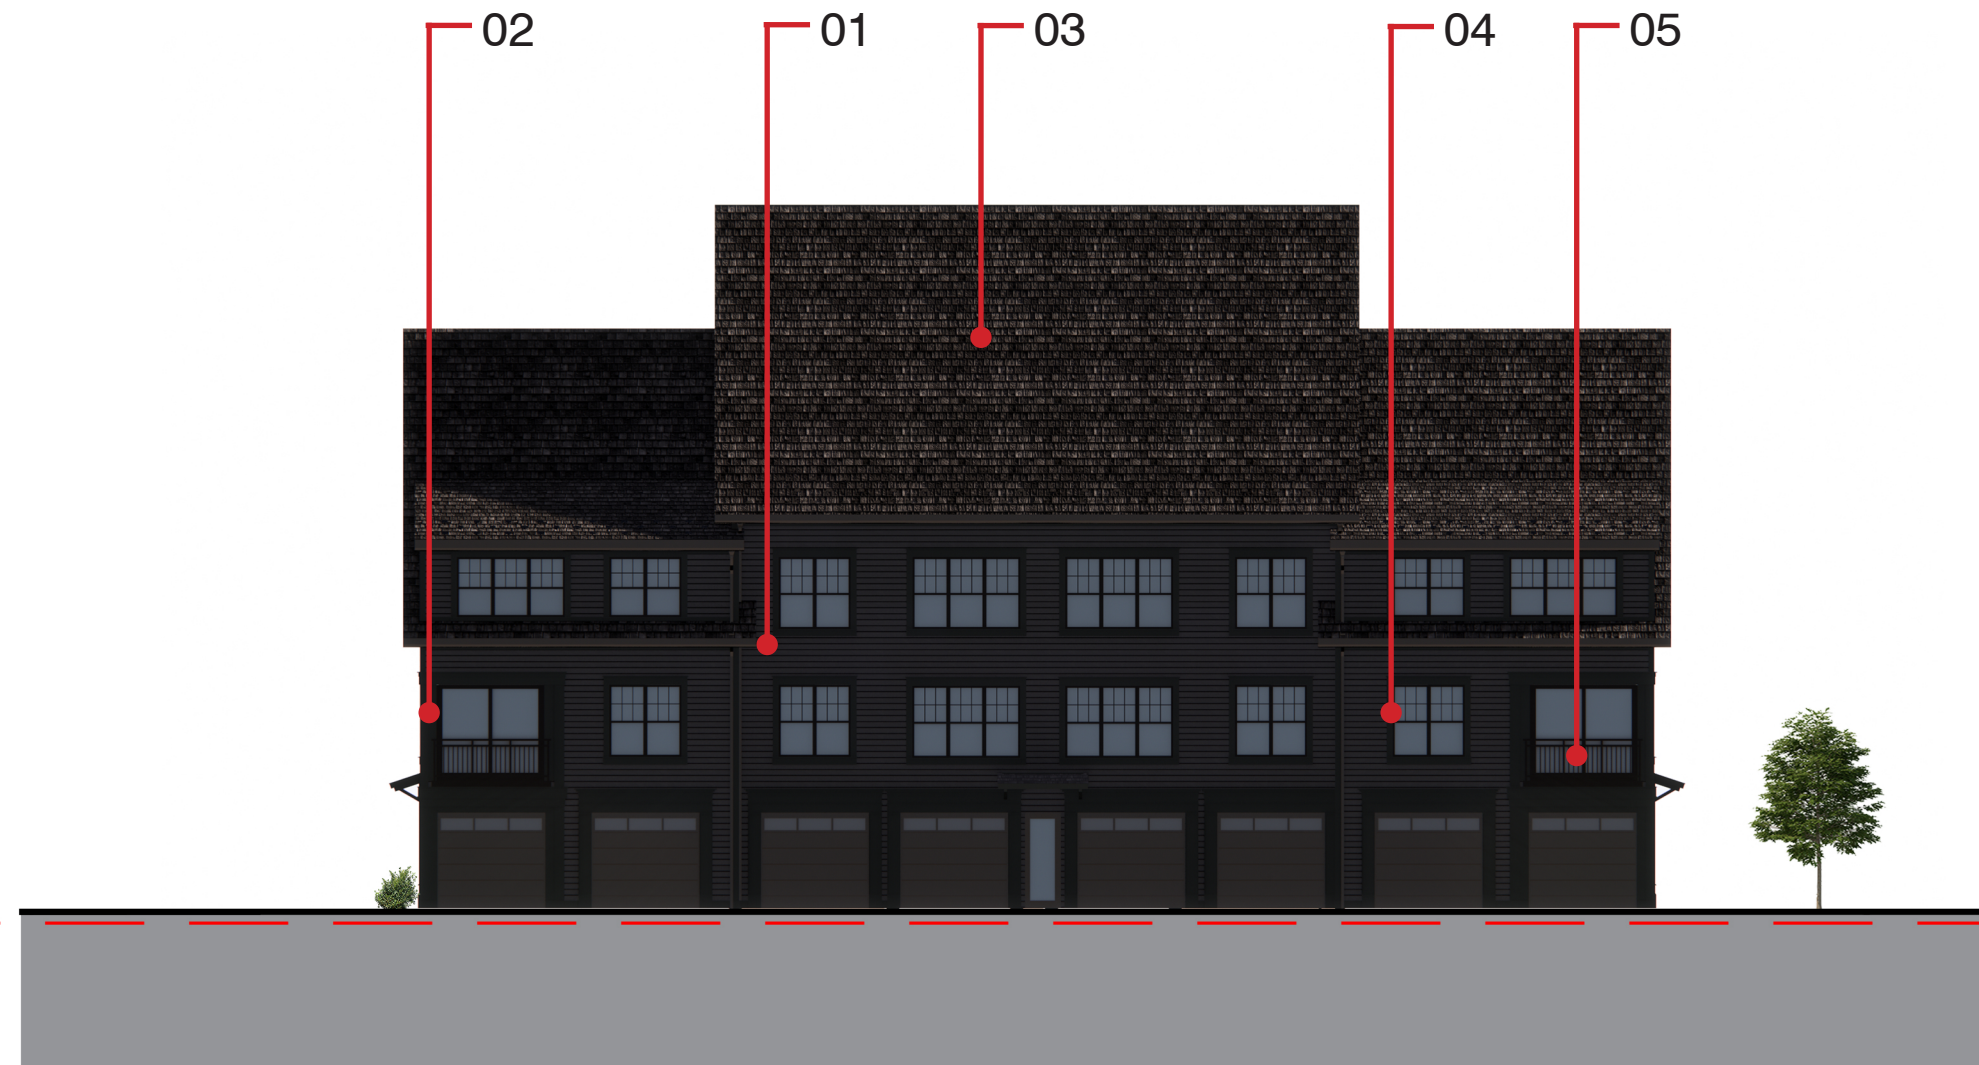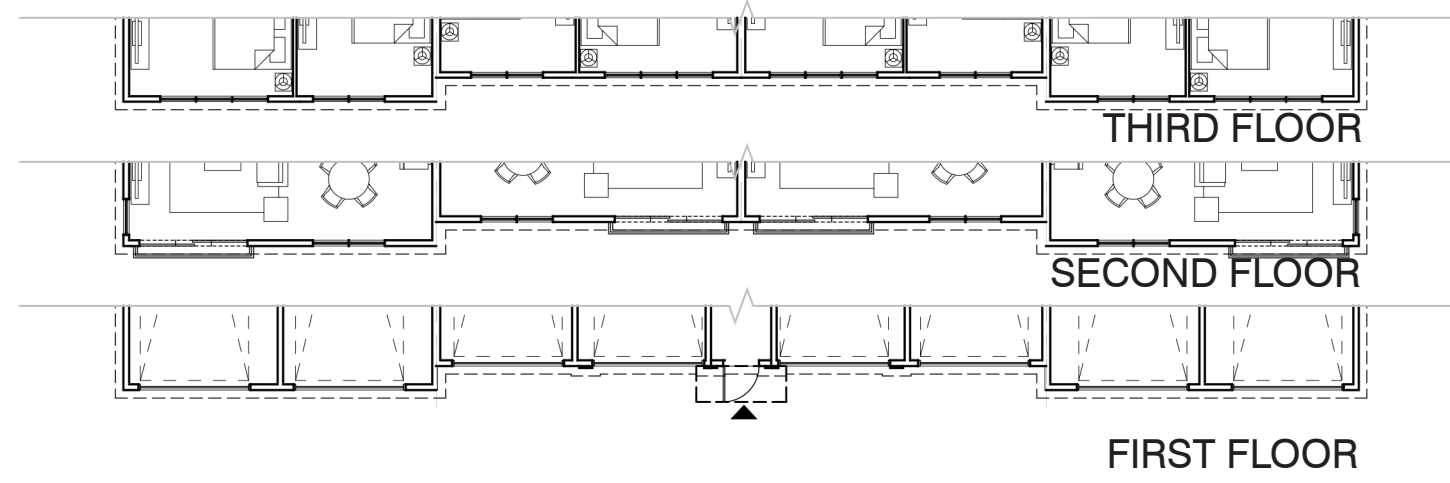




BUILDING ELEVATION 1

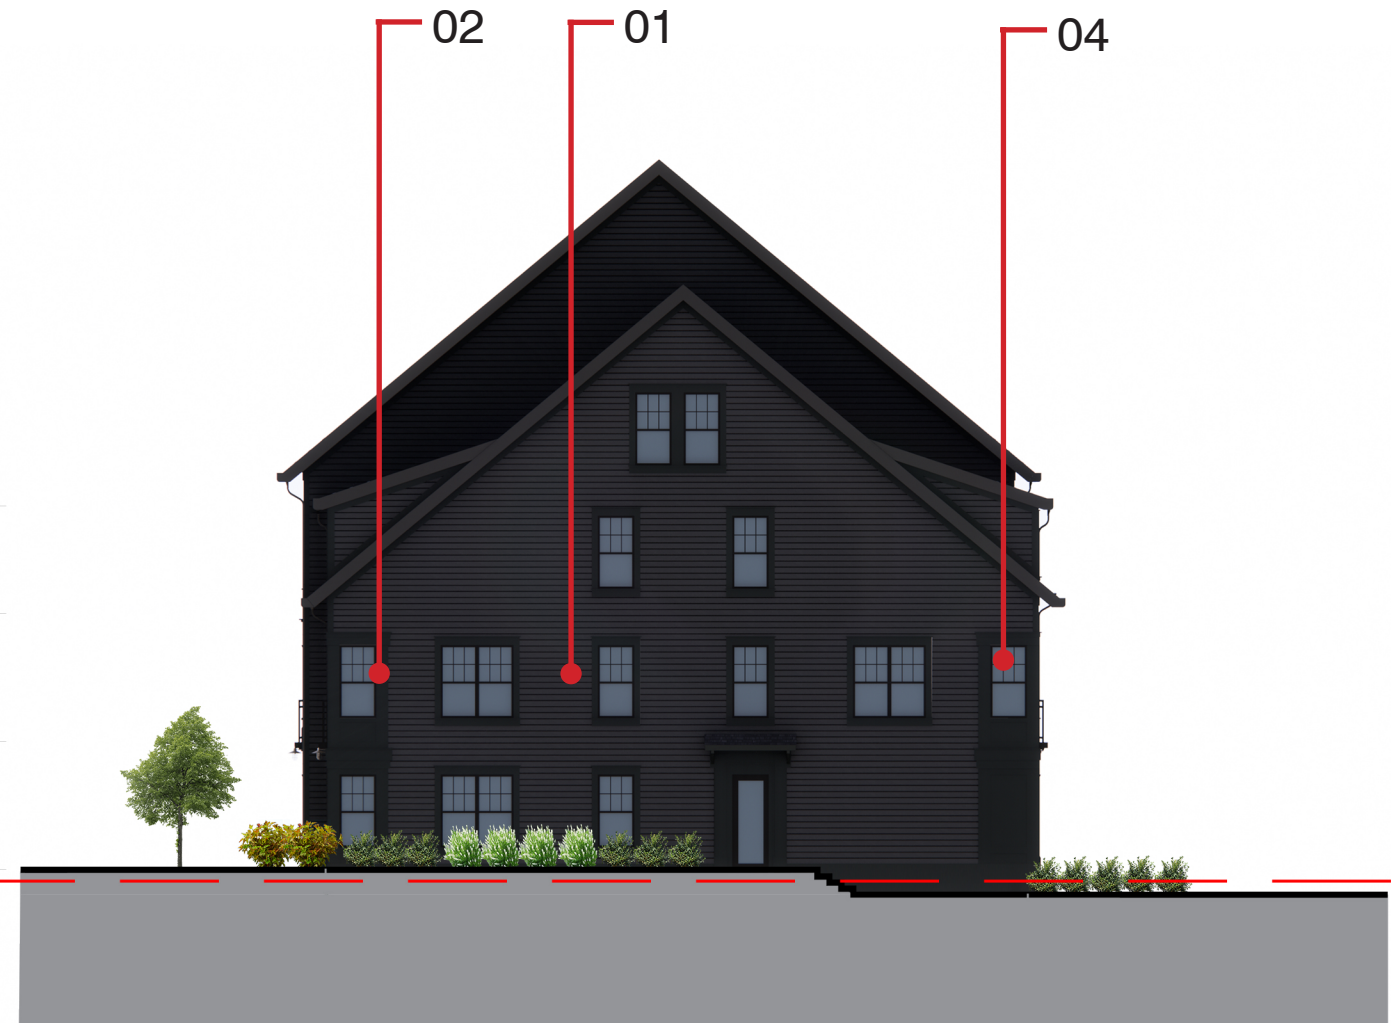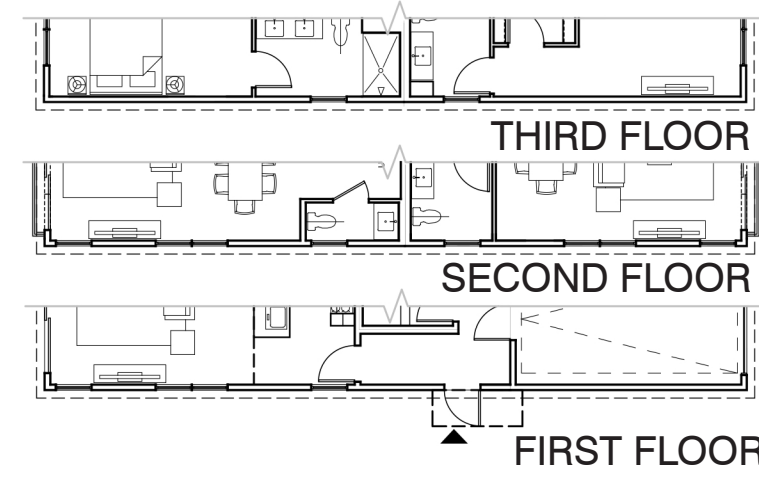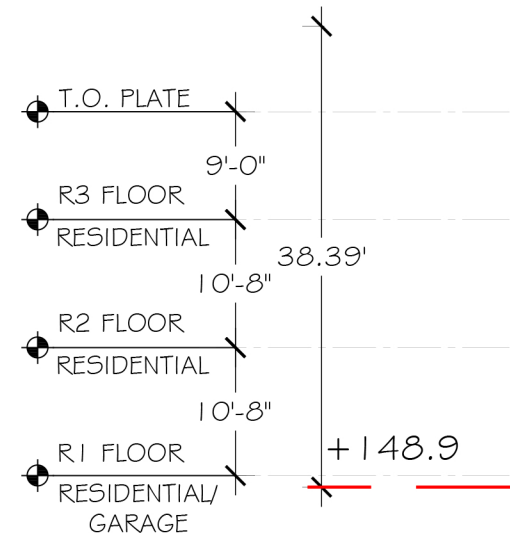


BUILDING ELEVATION 2

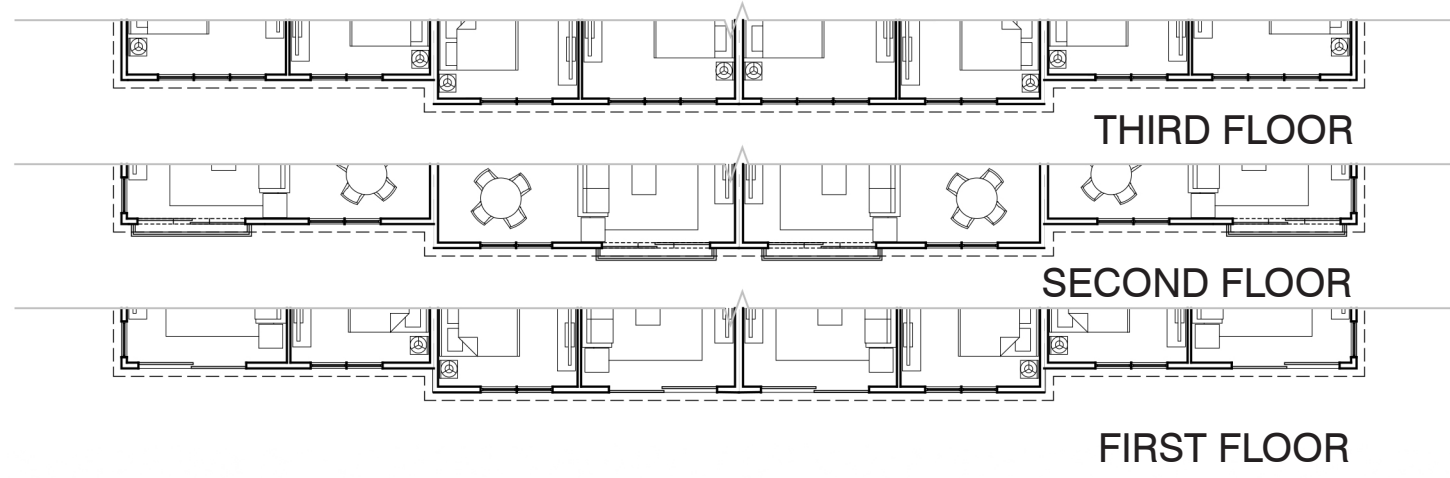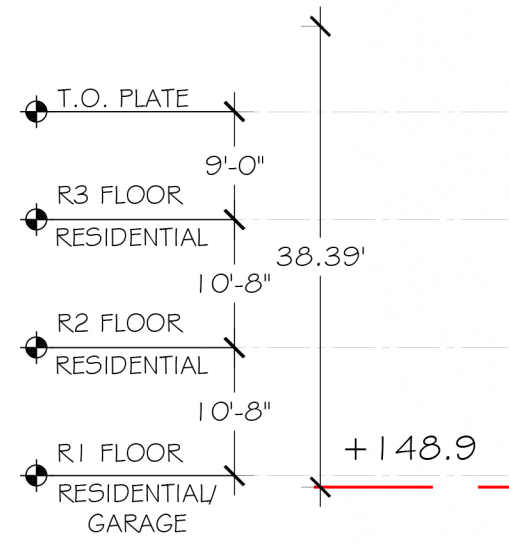

BUILDING ELEVATION 3

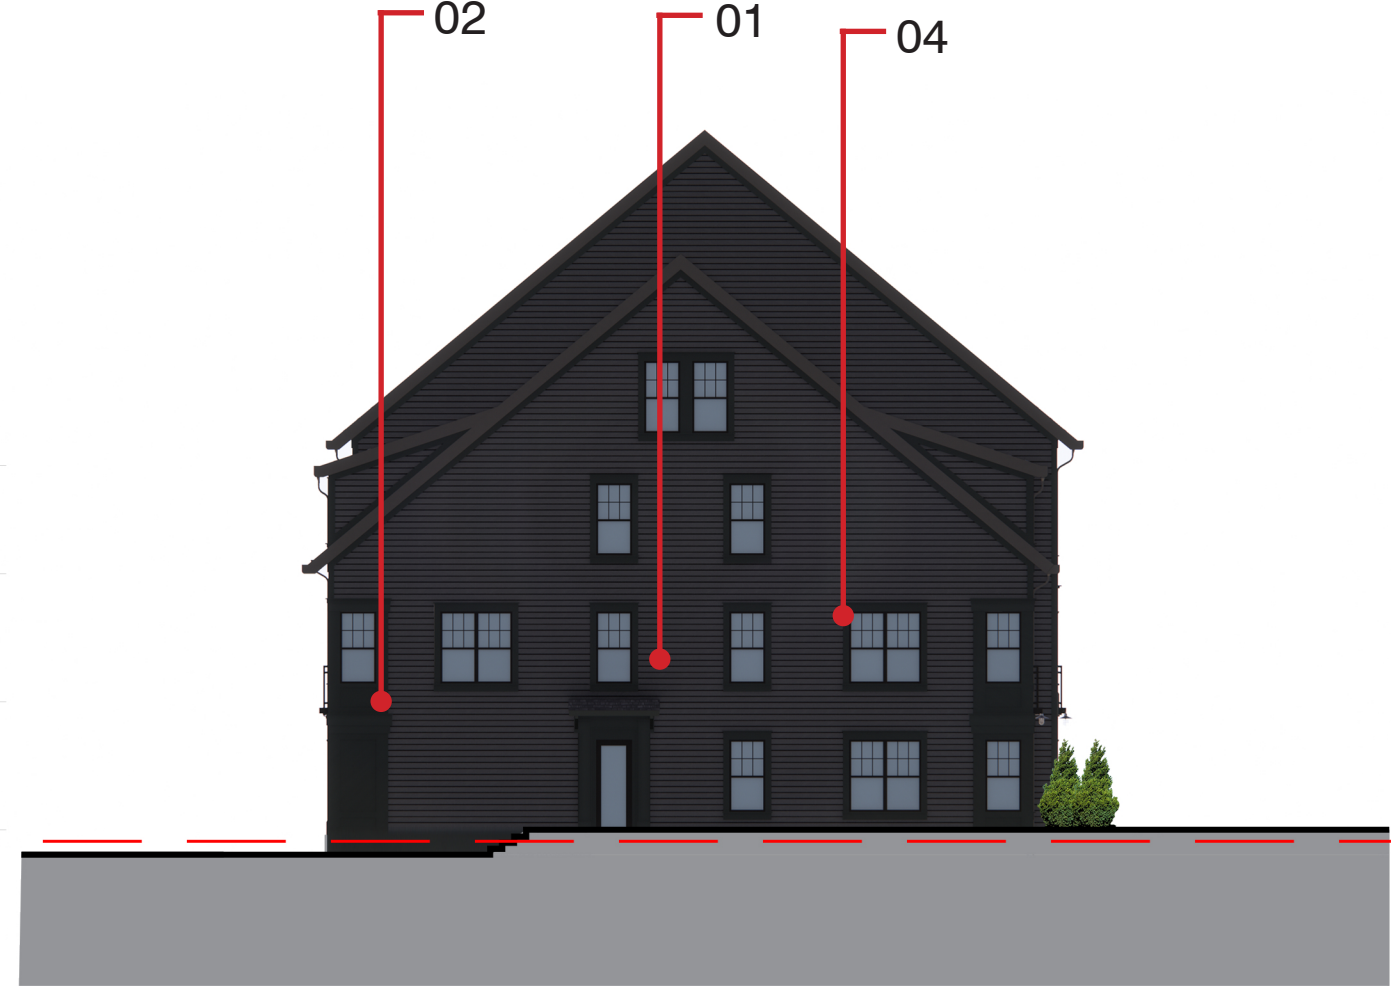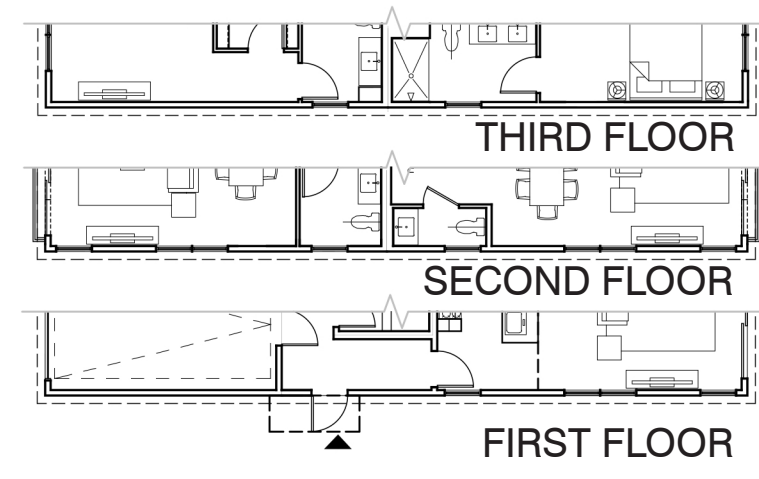
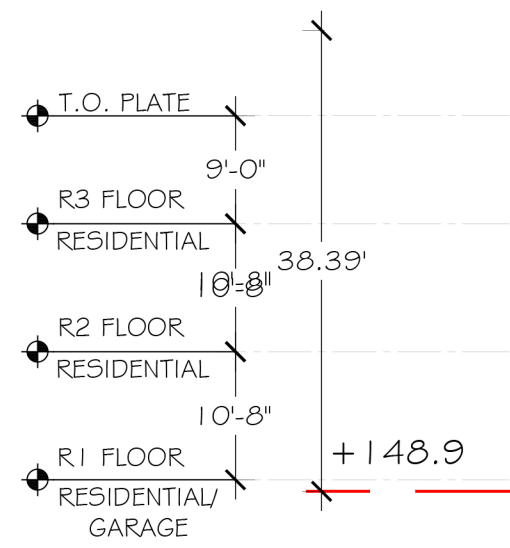


BUILDING ELEVATION 4

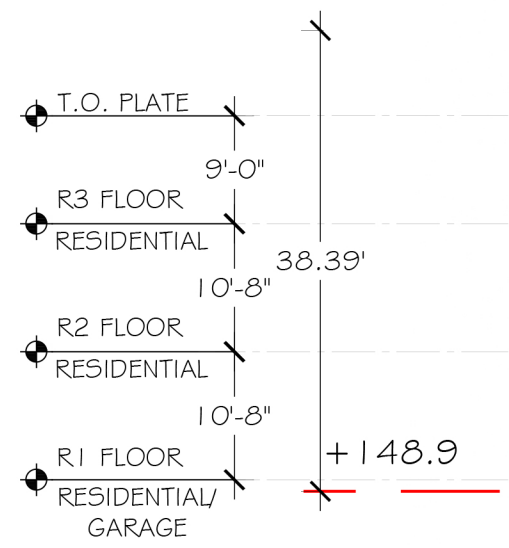

MATERIAL LEGEND

1. FIBER CEMENT SIDING
ANTHRACITE GREY
2. FIBER CEMENT TRIM
ANTHRACITE GREY
3. ROOFING SHINGLES
WOOD
DARK GREY
4. VINYL WINDOWS & DOORS
DARK GREY
5. JULIETTE BALCONY
DARK GREY

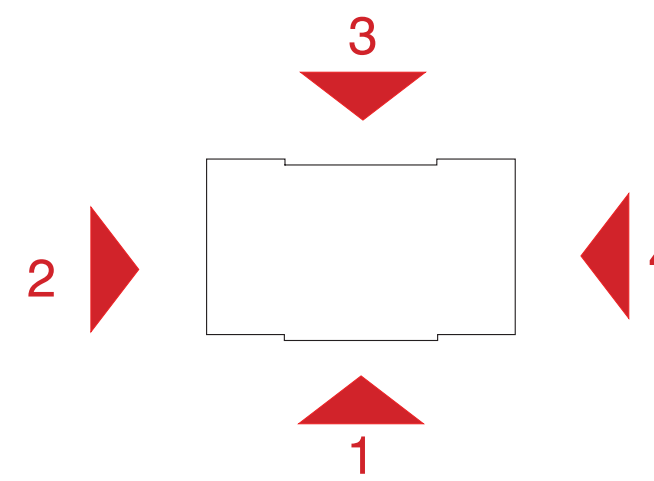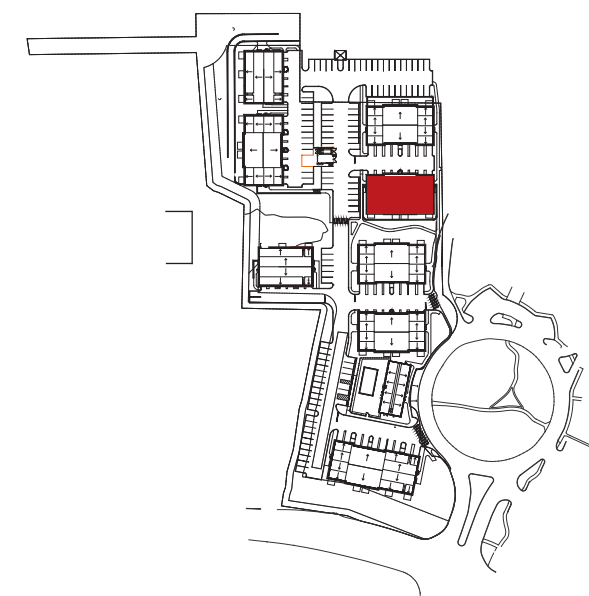

KEY PLAN

*NOTE: PRODUCTS AND MANUFACTURERS LISTED ARE SUBJECT TO CHANGE AND/OR TO BE SUBSTITUTED WITH EQUIVALENT AND COMPATIBLE OPTIONS

*NOTE: REFER TO LANDSCAPE DRAWINGS FOR LIGHT FIXTURES, TREES SPECIFICATIONS ETC.



8521 LEESBURG PIKE, SEVENTH FLOOR, VIENNA, VA 22182
P: 571.830.1800 | F: 571.830.1801 | WWW.LESSARDDDESIGN.COM

BUILDING 5- ELEVATIONS

ARCHITECTURAL REVIEW BOARD SUBMISSION

©2023 LESSARD DESIGN INC. EXPRESSLY RESERVES ITS COMMON-LAW COPYRIGHT AND OTHER PROPERTY RIGHTS IN THESE PLANS. THESE PLANS ARE NOT TO BE REPRODUCED, CHANGED OR COPIED IN ANY OTHER FORM OR MATTER WHATSOEVER, NOR ARE THEY TO BE ASSIGNED TO ANY THIRD PARTY, WITHOUT FIRST OBTAINING THE EXPRESS WRITTEN PERMISSION AND CONSENT OF LESSARD DESIGN INC.

64 DANBURY RD



WILTON, CT

FULLER DEVELOPMENT

DEC 12, 2023
FUL.003





A.14

0' 8' 16' 32'
SCALE: 1/16" = 1'-0" (@ 22"x34")

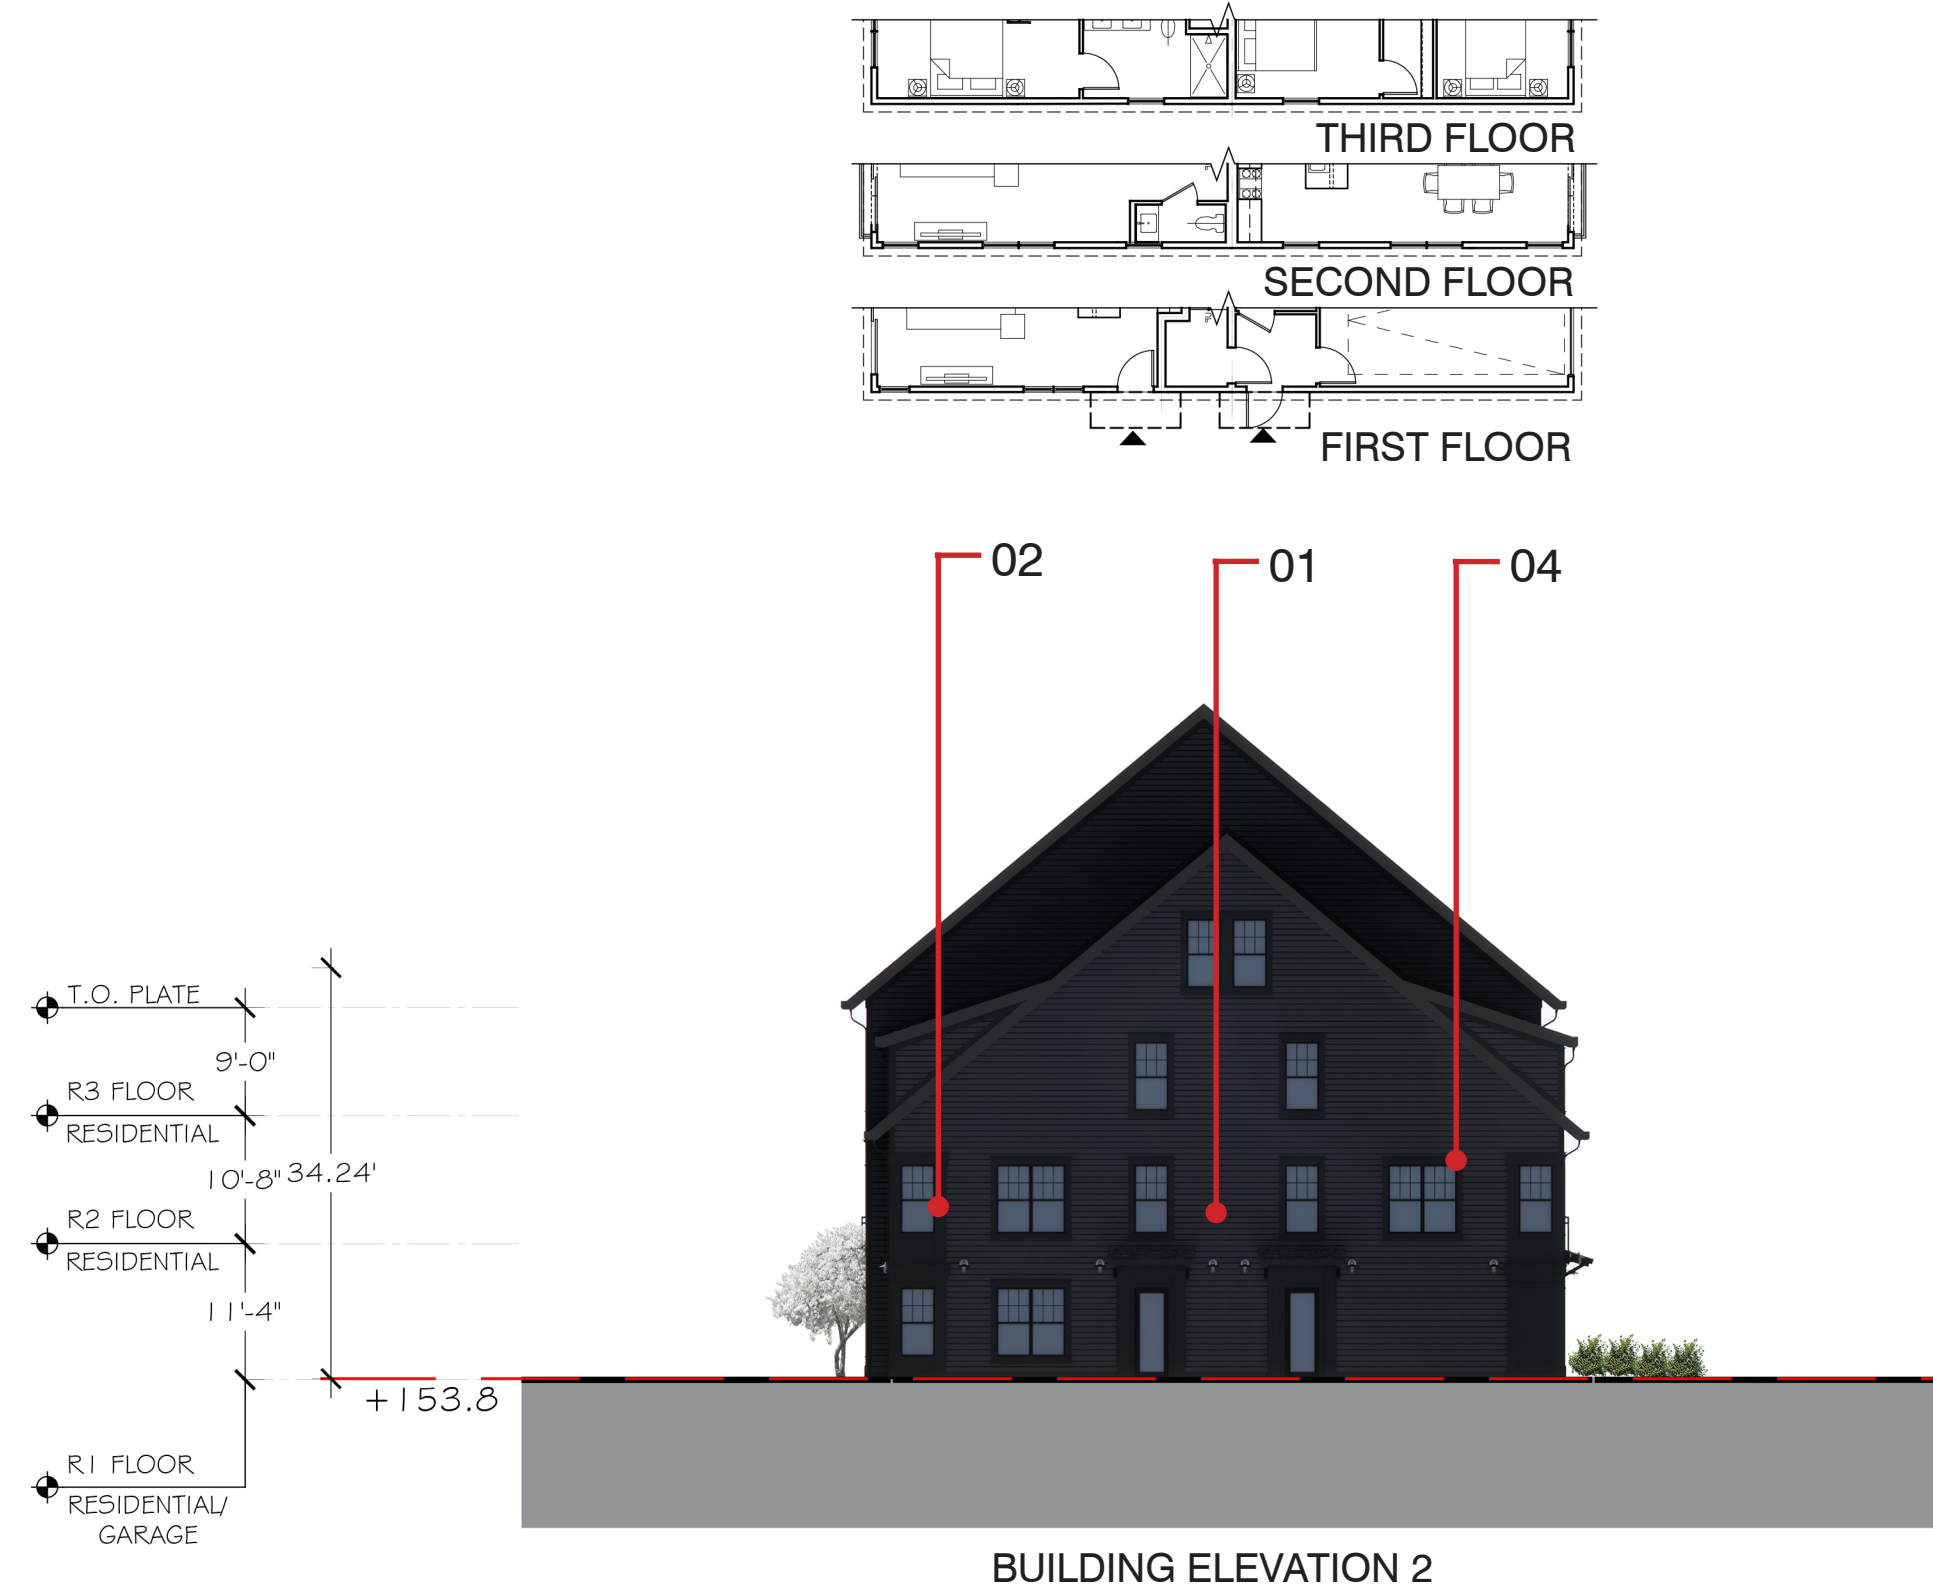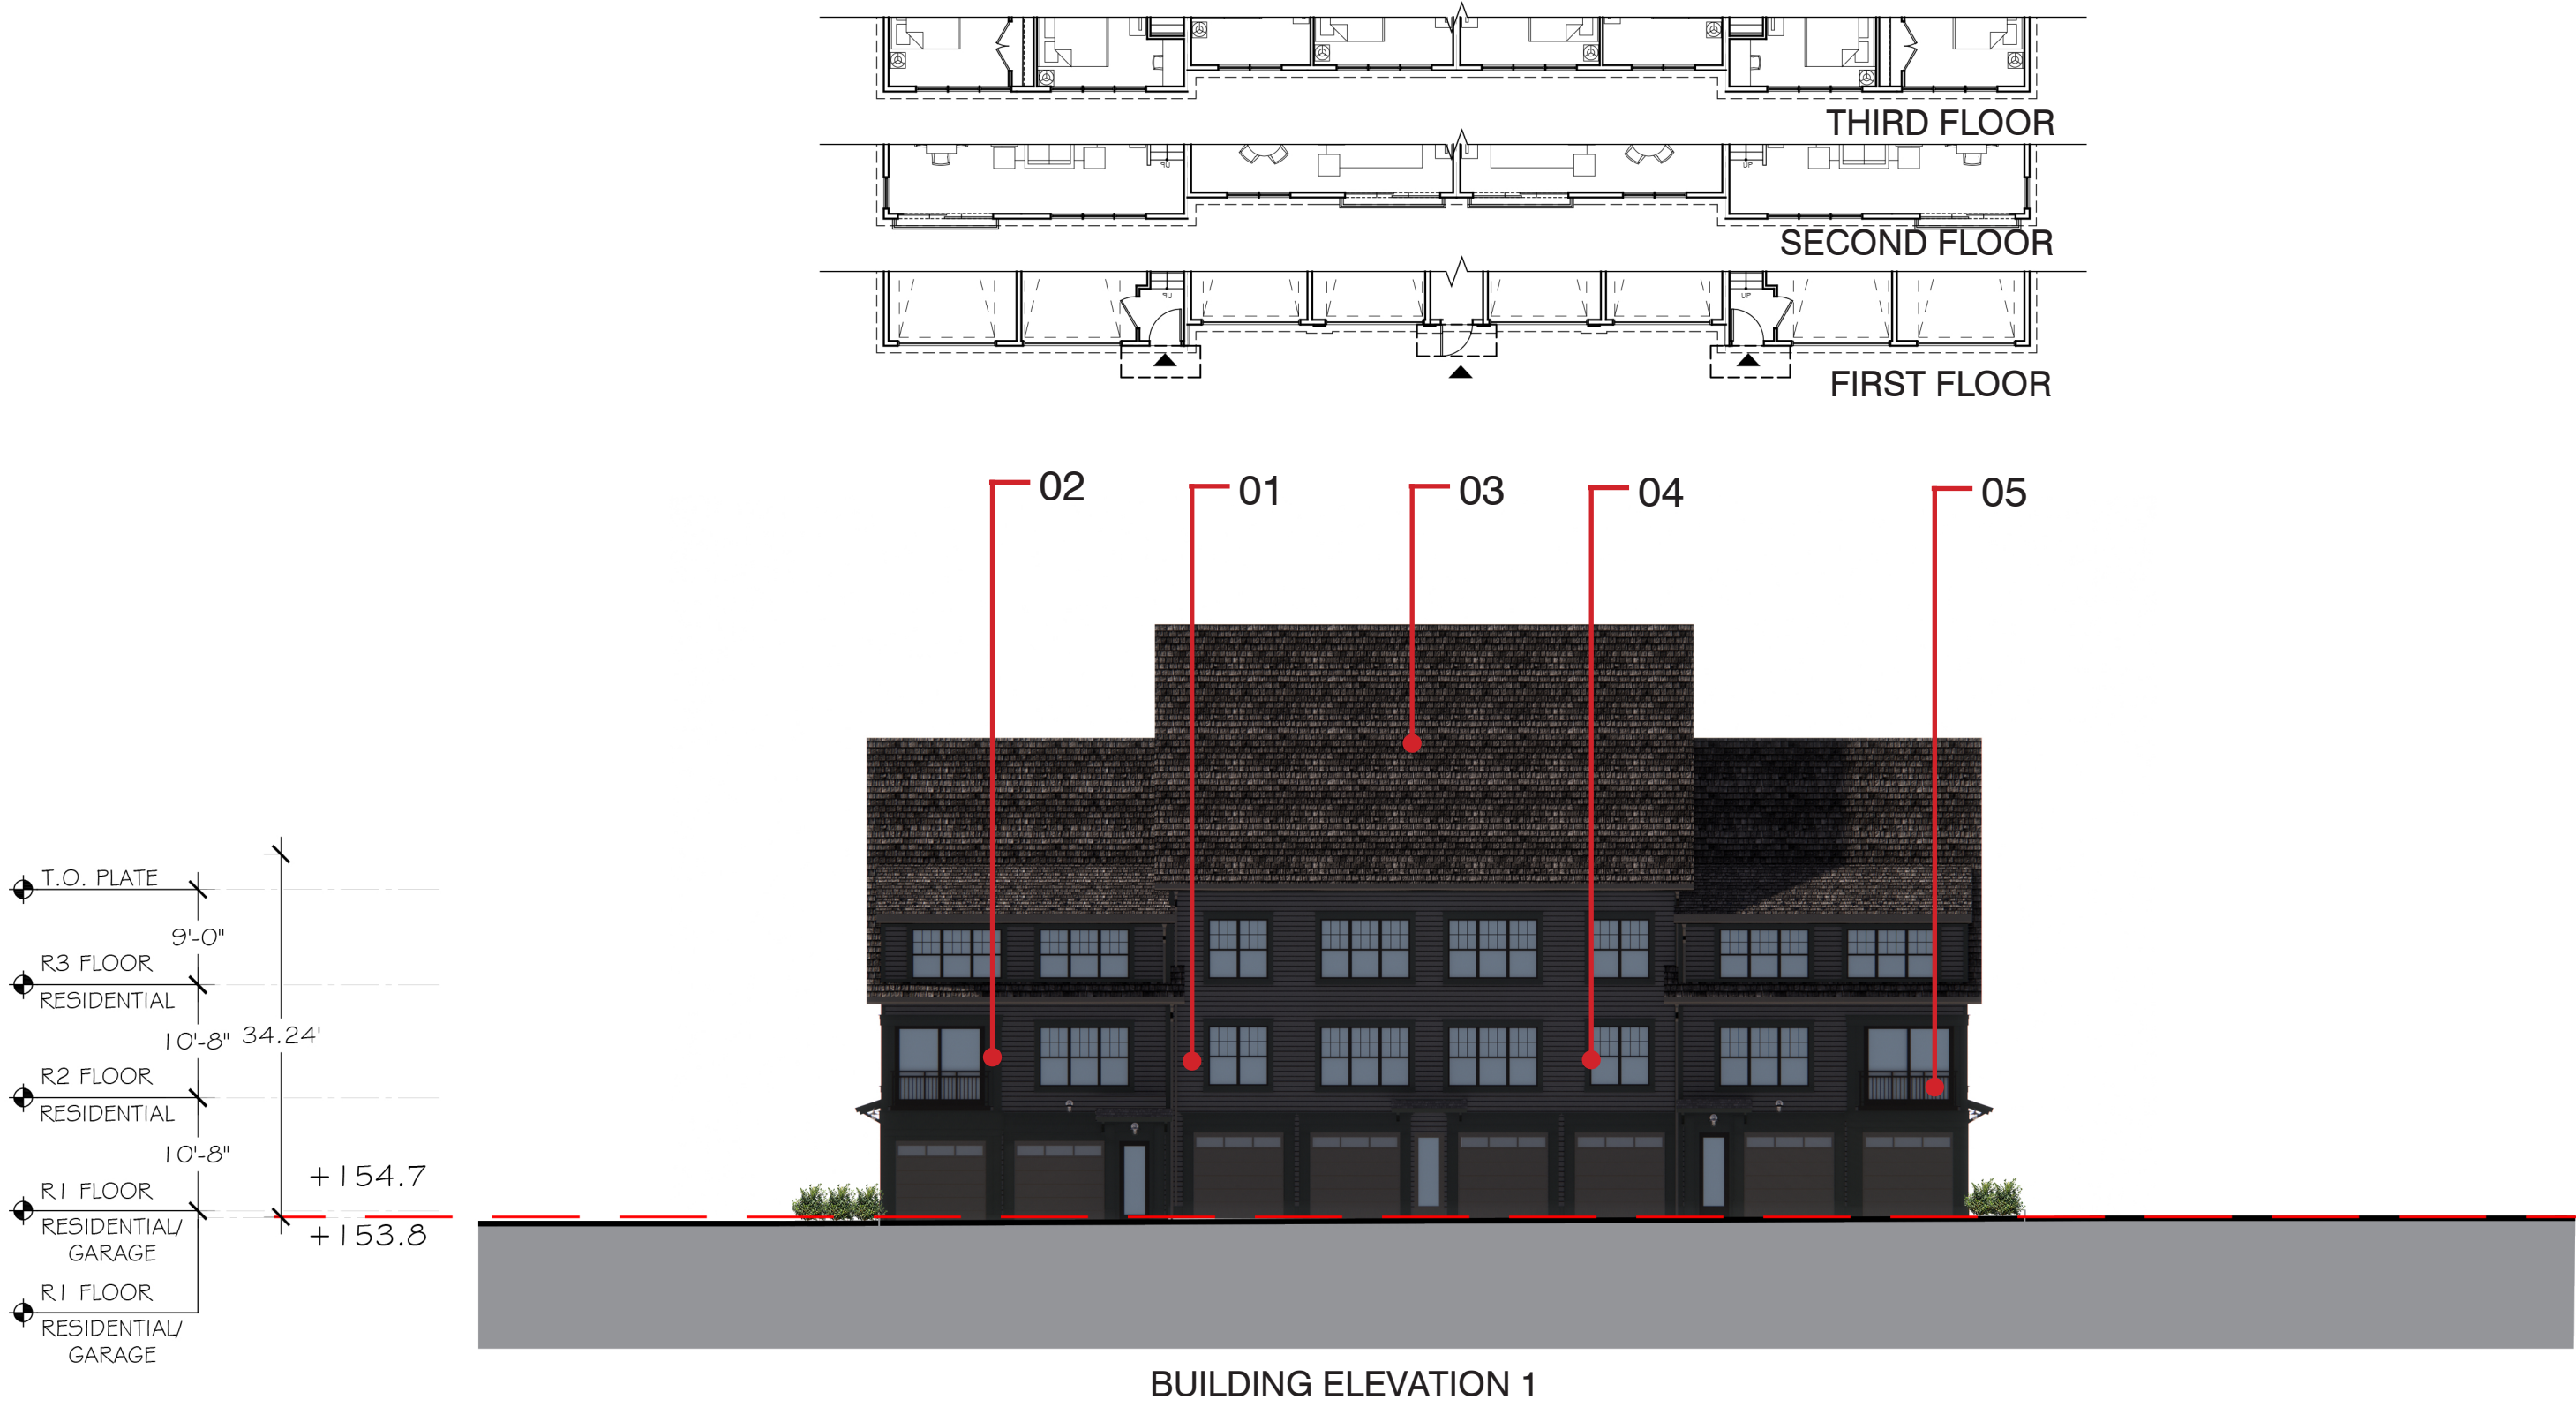


MATERIAL LEGEND

- 1. FIBER CEMENT SIDING ANTHRACITE GREY
- 2. FIBER CEMENT TRIM ANTHRACITE GREY
- 3. ROOFING SHINGLES WOOD DARK GREY
- 4. VINYL WINDOWS & DOORS DARK GREY
- 5. JULIETTE BALCONY DARK GREY

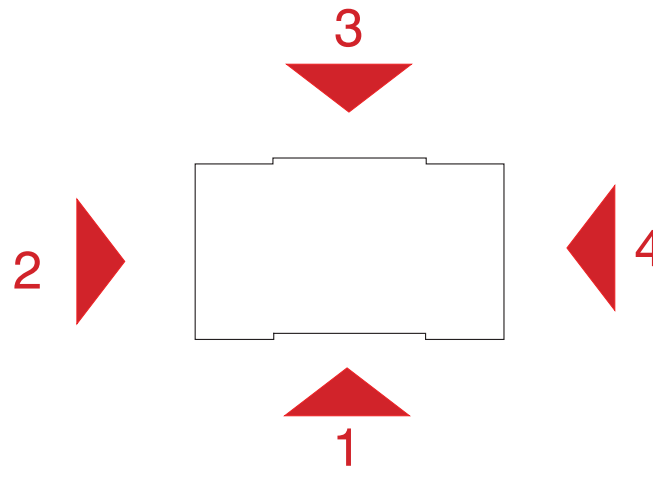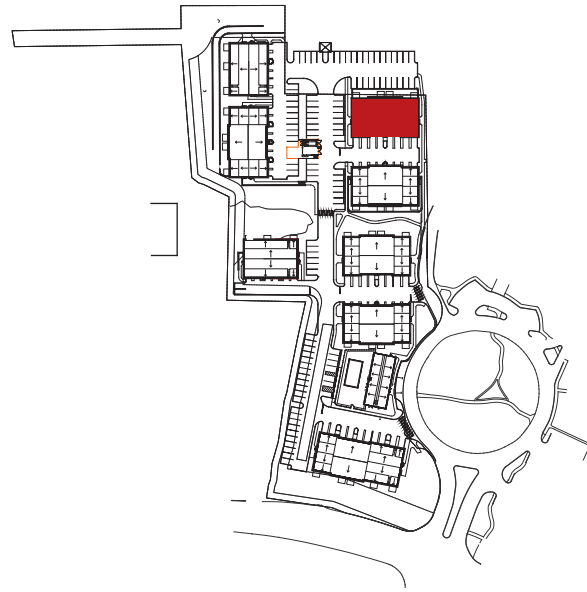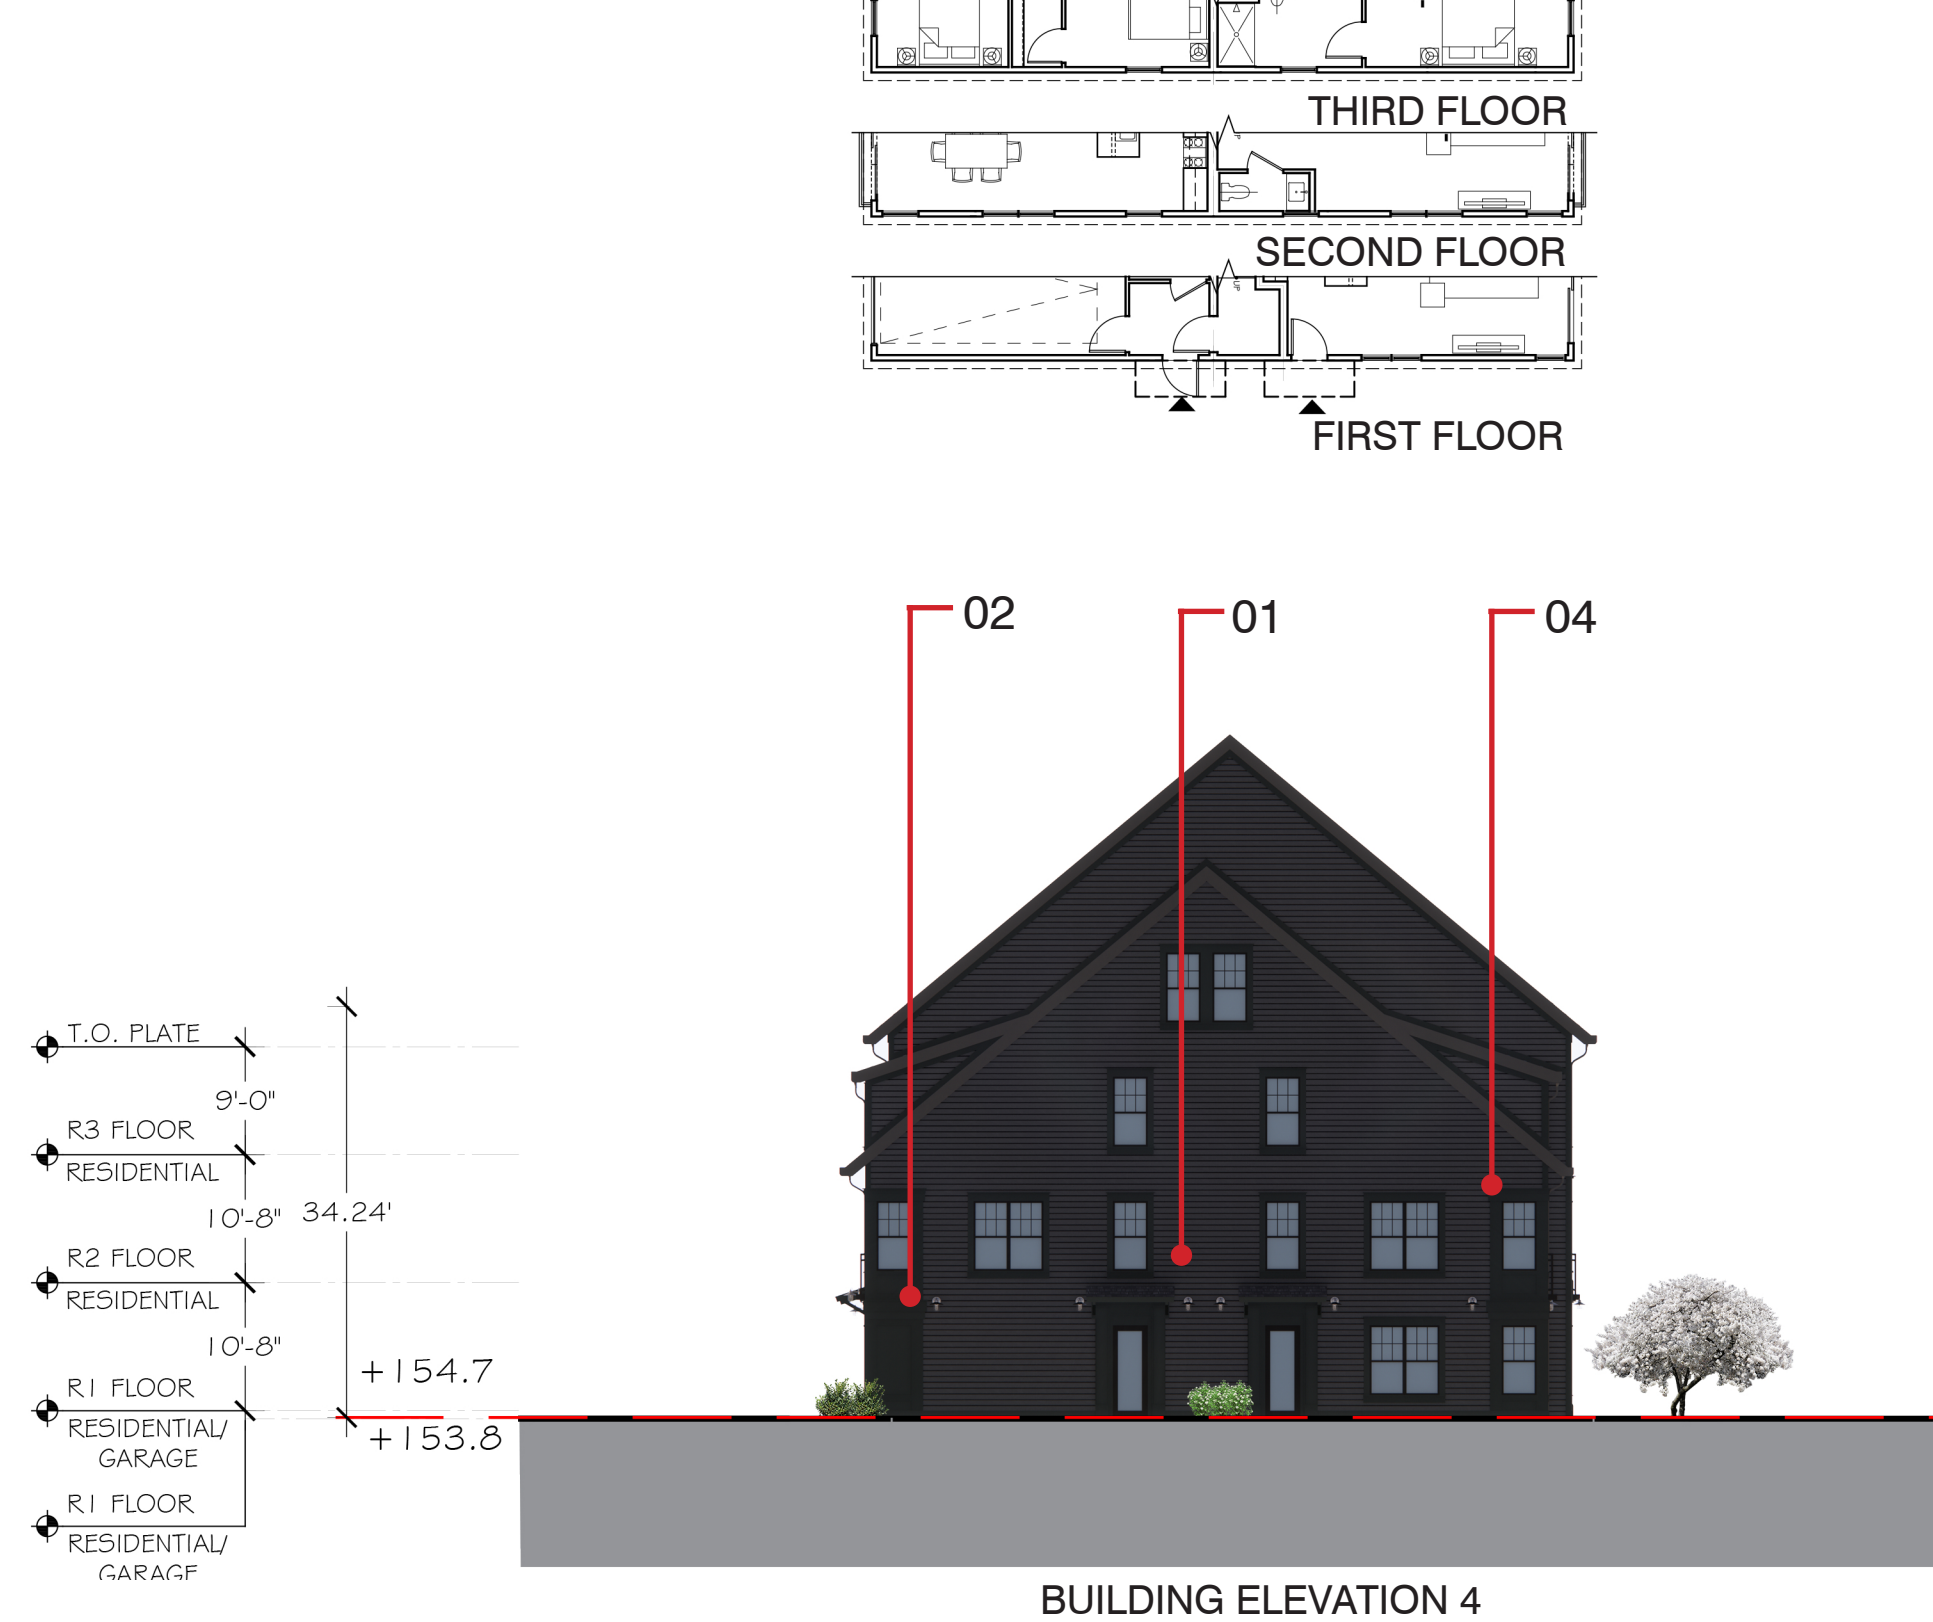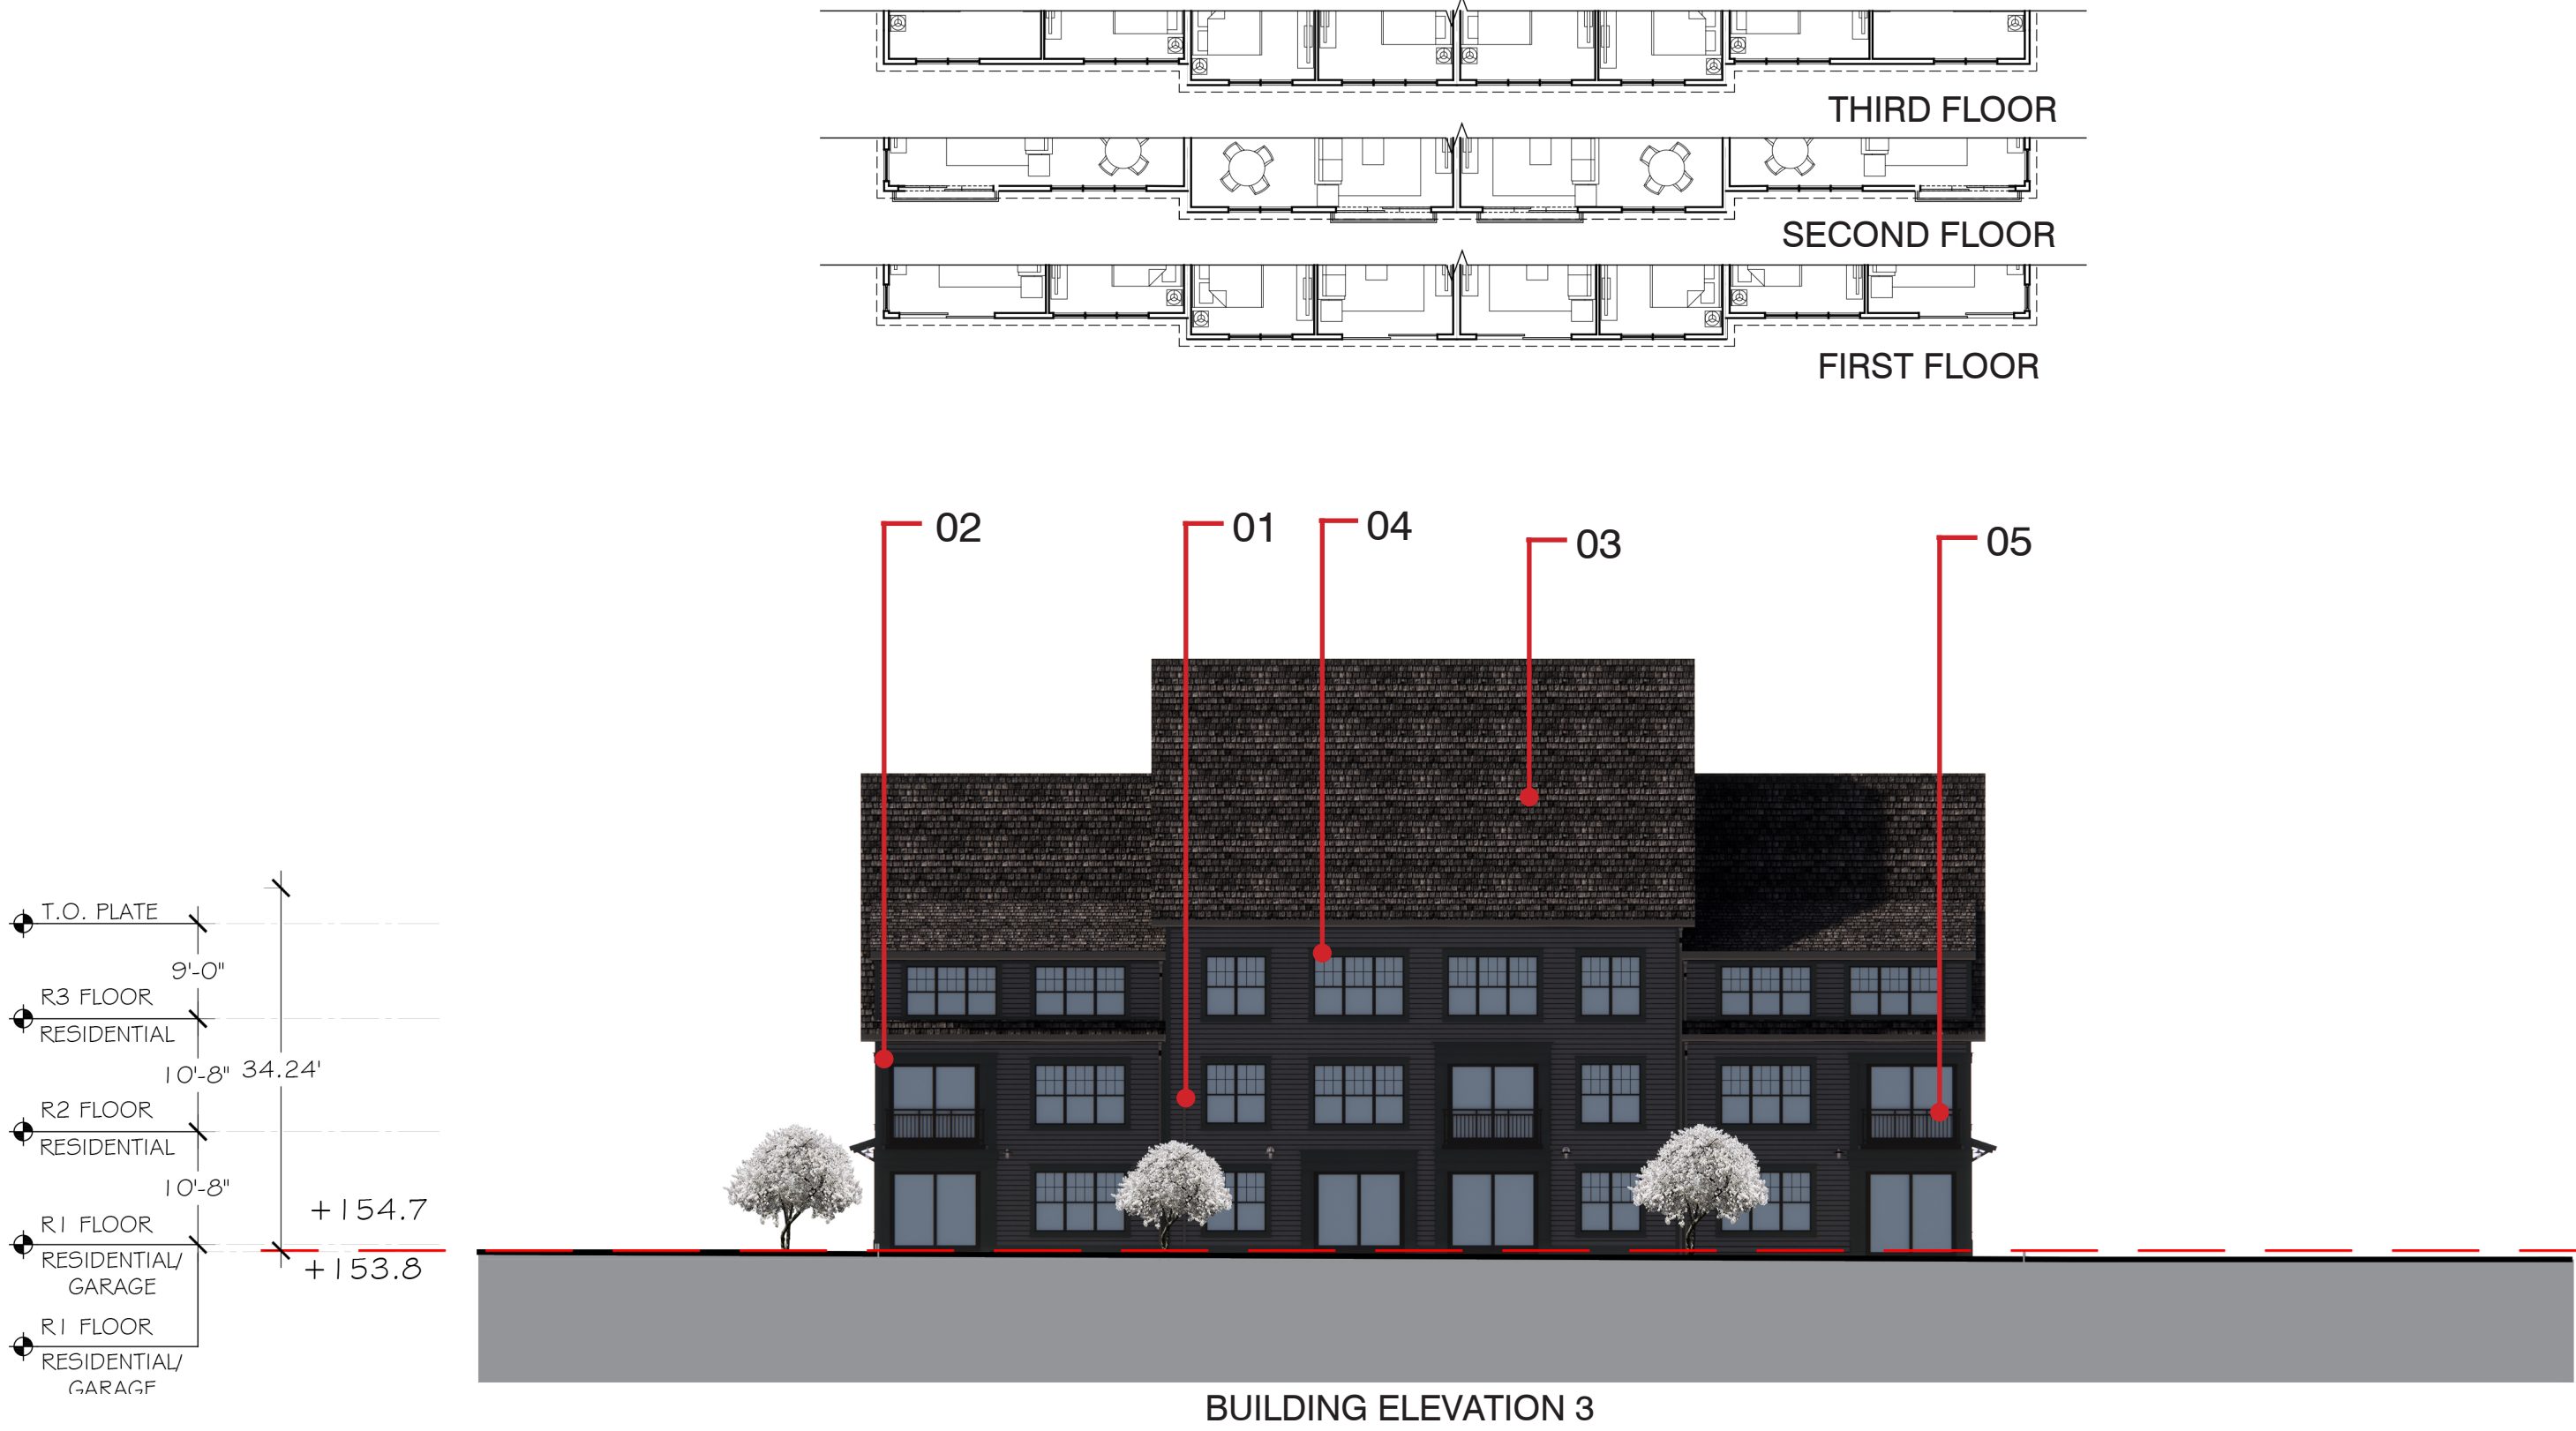


*NOTE: PRODUCTS AND MANUFACTURERS LISTED ARE SUBJECT TO CHANGE AND/OR TO BE SUBSTITUTED WITH EQUIVALENT AND COMPATIBLE OPTIONS
*NOTE: REFER TO LANDSCAPE DRAWINGS FOR LIGHT FIXTURES, TREES SPECIFICATIONS ETC.

BUILDING 6- ELEVATIONS

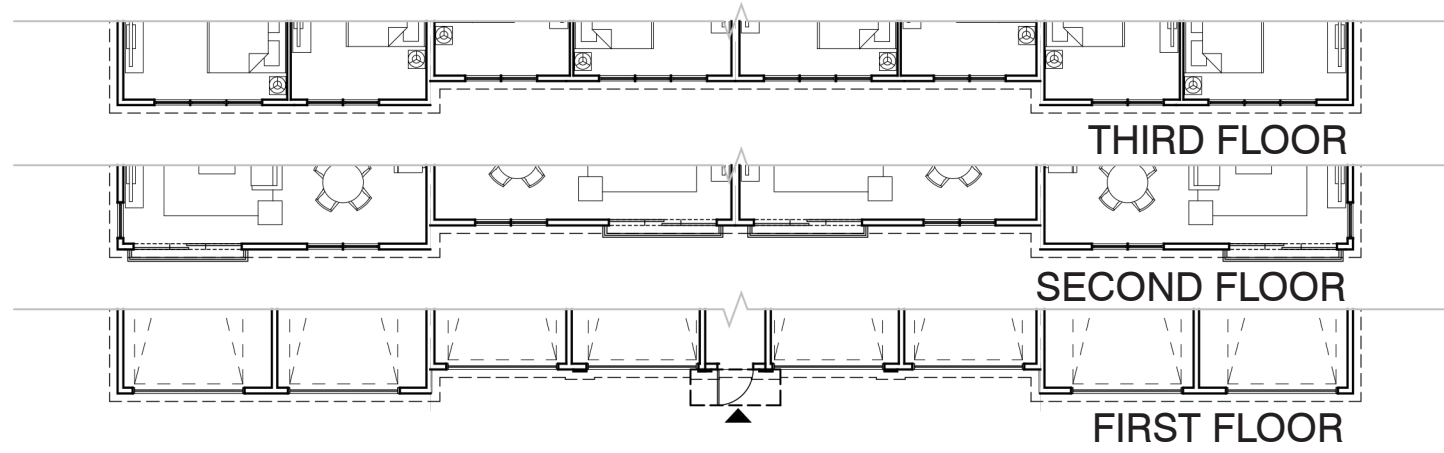


BUILDING ELEVATION 1

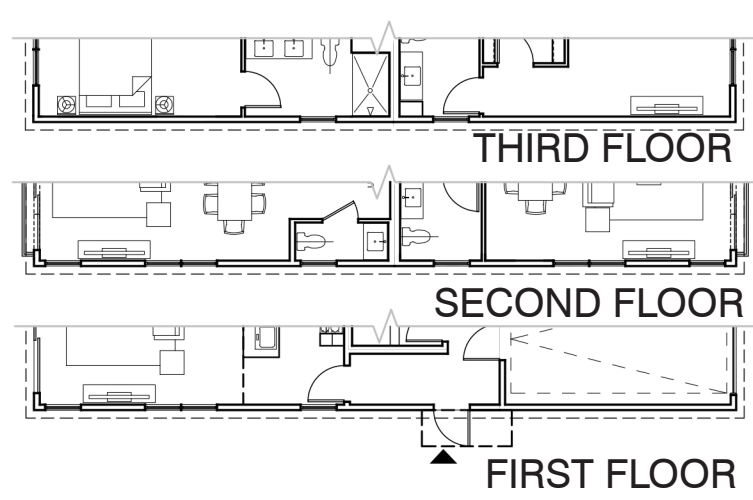

BUILDING ELEVATION 2





BUILDING ELEVATION 3

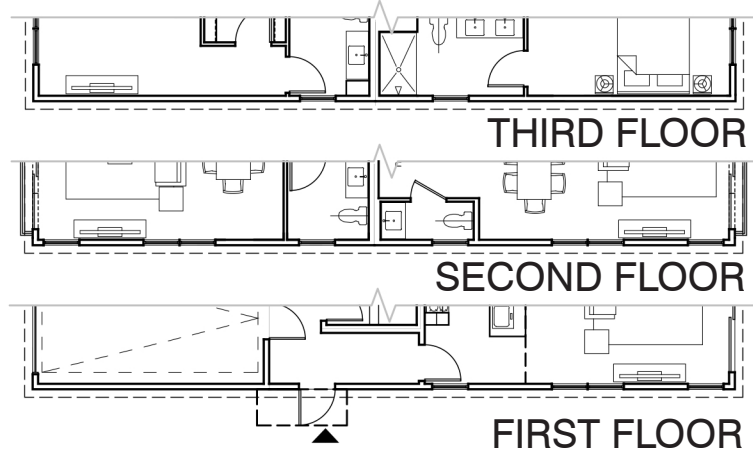



BUILDING ELEVATION 4


MATERIAL LEGEND

 - 


 
1.FIBER CEMENT SIDING
ANTHRACITE GREY
- 

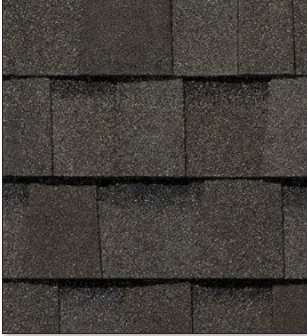2. FIBER CEMENT TRIM
ANTHRACITE GREY
- 

 3.ROOFING SHINGLES
WOOD DARK GREY
- 

4.VINYL WINDOWS & DOORS
DARK GREY
- 

5.JULIETTE BALCONY
DARK GREY

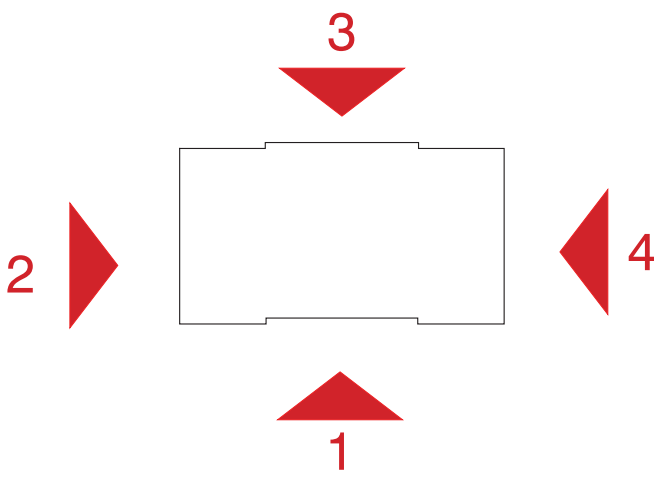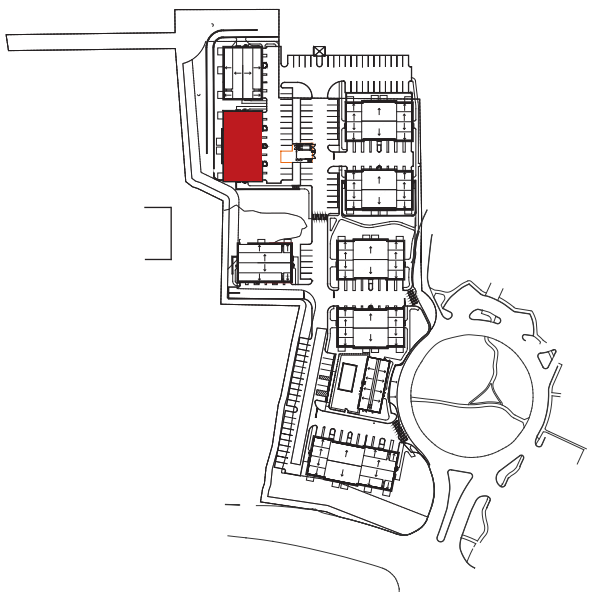



KEY PLAN

*NOTE: PRODUCTS AND MANUFACTURERS LISTED ARE SUBJECT TO CHANGE AND/OR TO BE SUBSTITUTED WITH EQUIVALENT AND COMPATIBLE OPTIONS
*NOTE: REFER TO LANDSCAPE DRAWINGS FOR LIGHT FIXTURES, TREES SPECIFICATIONS ETC.


BUILDING 7- ELEVATIONS

ARCHITECTURAL REVIEW BOARD SUBMISSION



©2023 LESSARD DESIGN INC. EXPRESSLY RESERVES ITS COMMON-LAW COPYRIGHT AND OTHER PROPERTY RIGHTS IN THESE PLANS. THESE PLANS ARE NOT TO BE REPRODUCED, CHANGED OR COPIED IN ANY OTHER FORM OR MATTER WHATSOEVER, NOR ARE THEY TO BE ASSIGNED TO ANY THIRD PARTY, WITHOUT FIRST OBTAINING THE EXPRESS WRITTEN PERMISSION AND CONSENT OF LESSARD DESIGN INC.

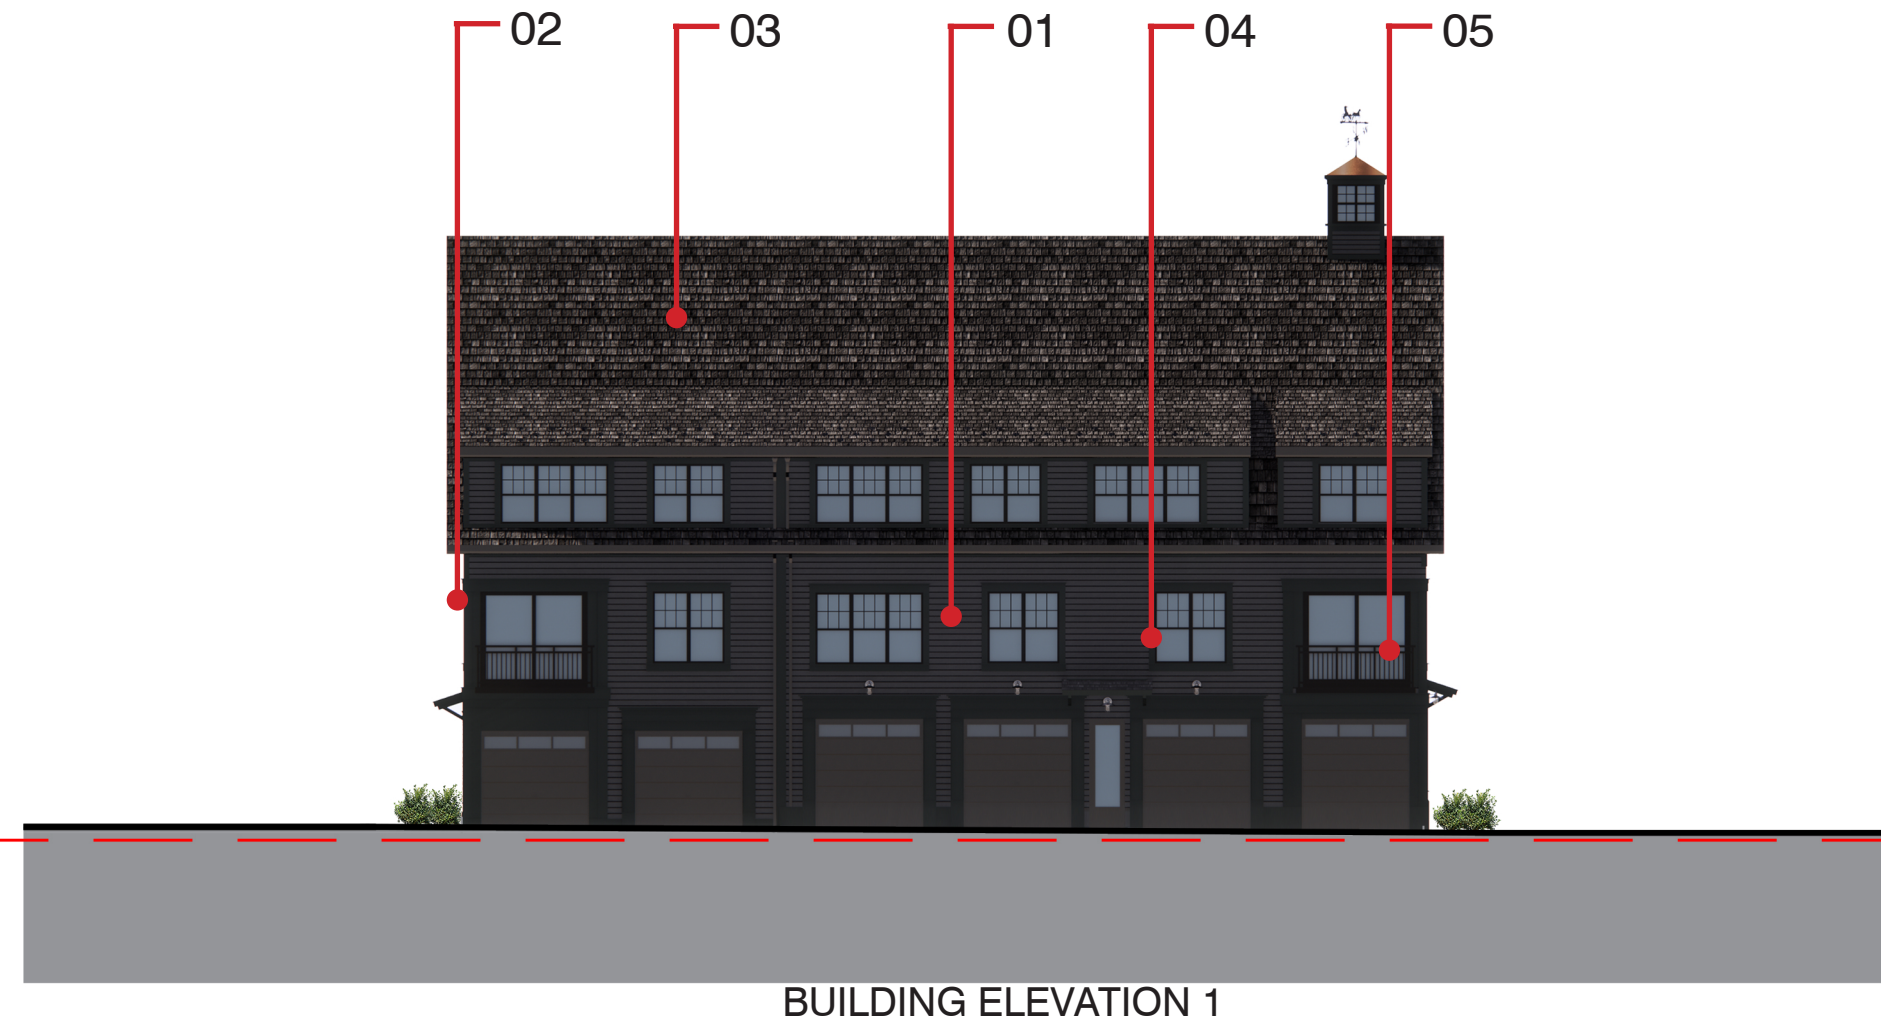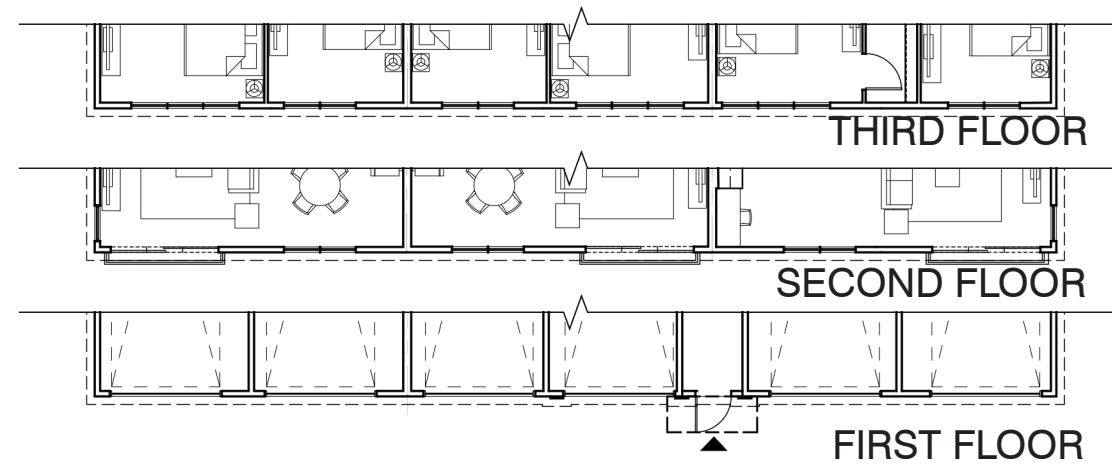


BUILDING ELEVATION 1

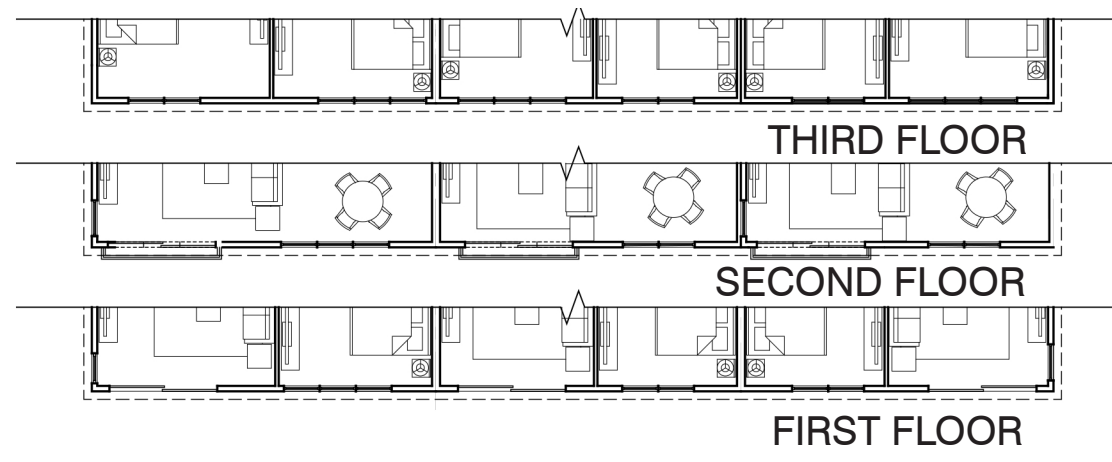

BUILDING ELEVATION 3

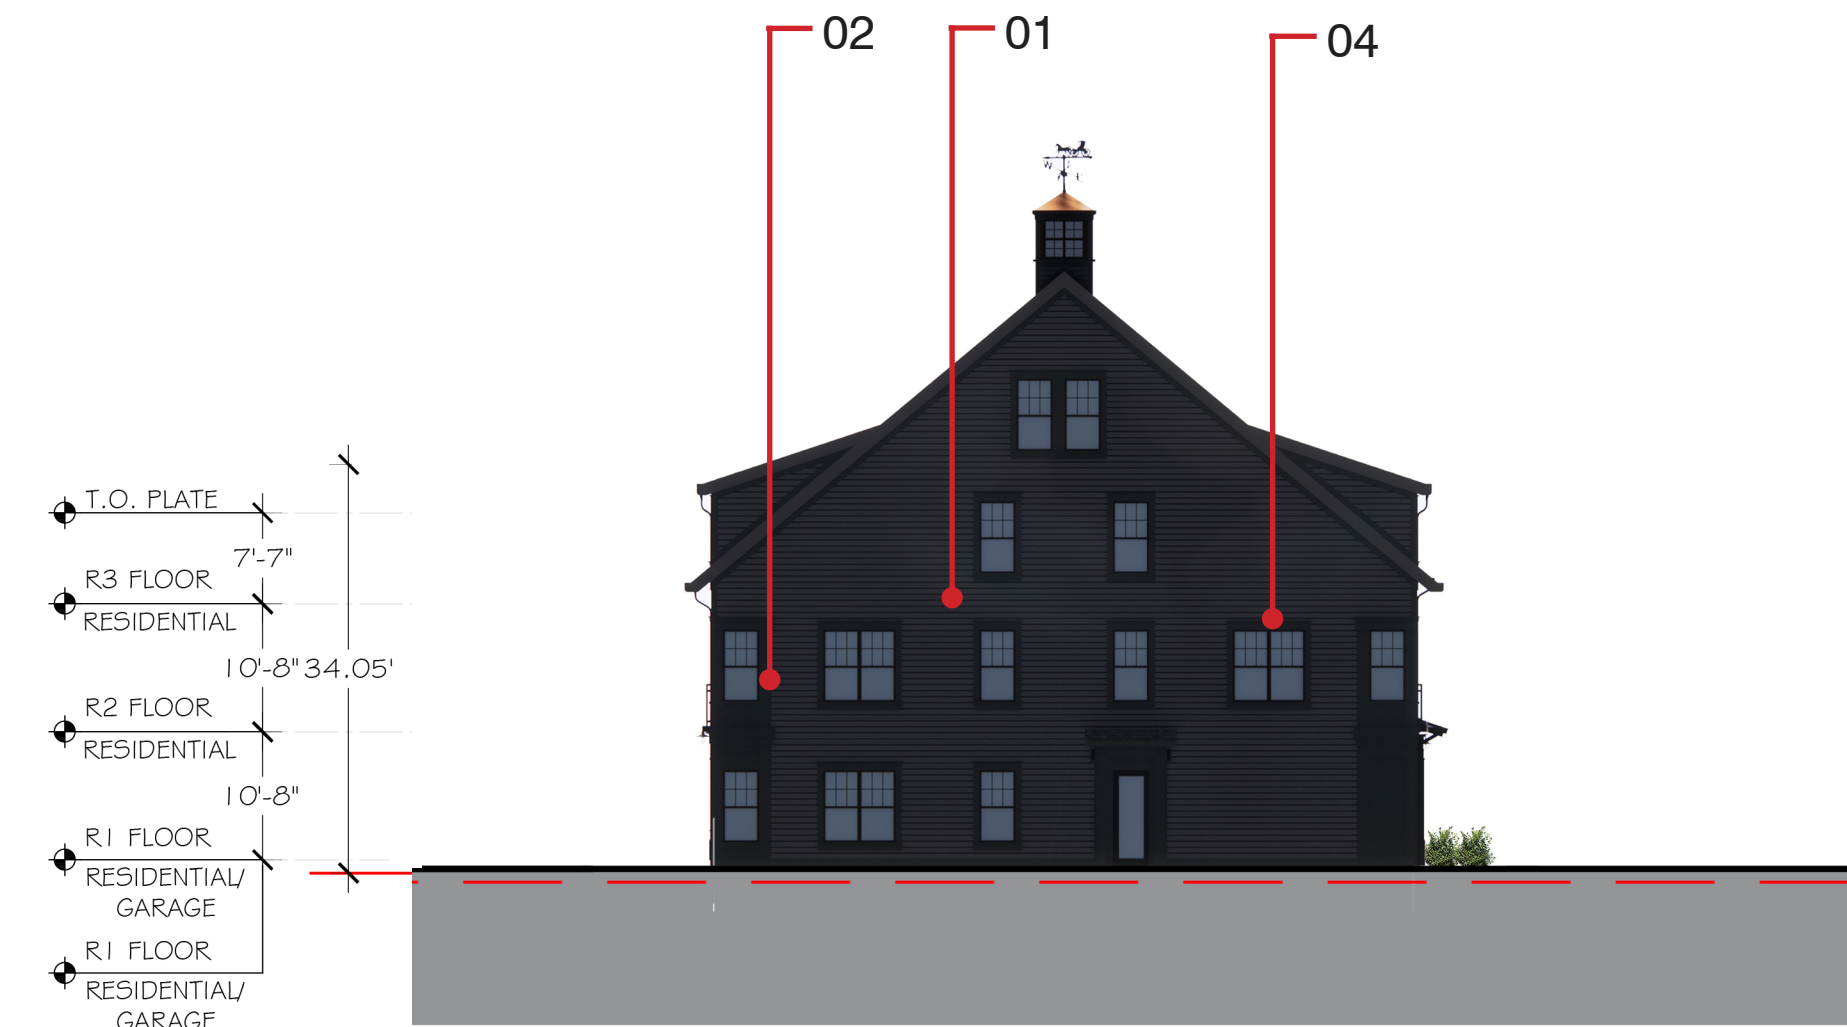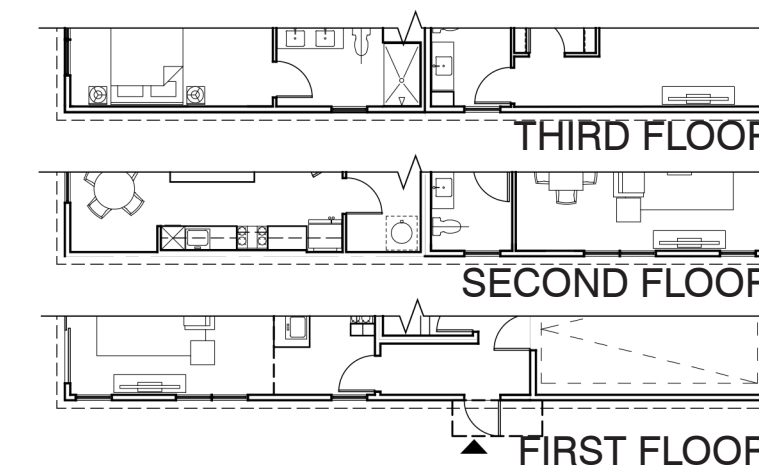


BUILDING ELEVATION 2

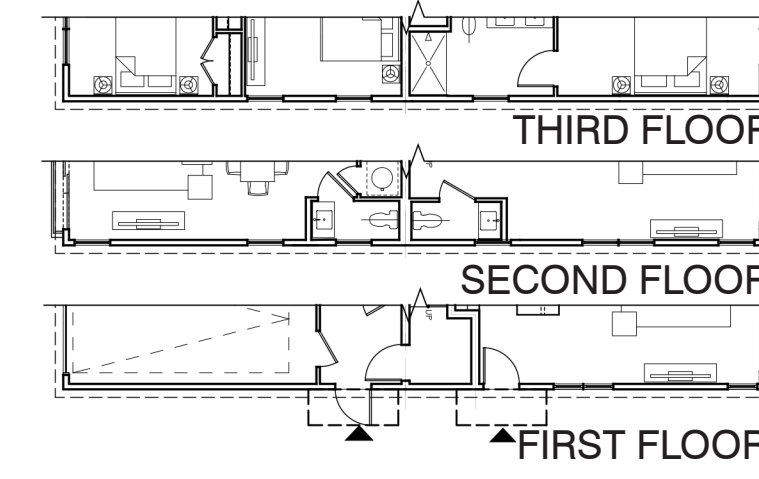


BUILDING ELEVATION 4


MATERIAL LEGEND

 

1.FIBER CEMENT SIDING
ANTHRACITE GREY

 

2. FIBER CEMENT TRIM
ANTHRACITE GREY

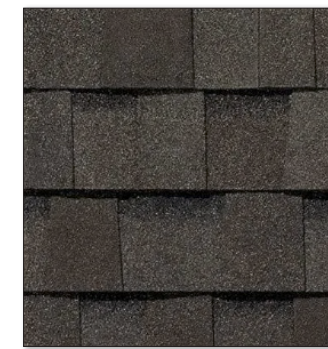



3.ROOFING SHINGLES
WOOD
DARK GREY



4.VINYL WINDOWS & DOORS
DARK GREY



5.JULIETTE BALCONY
DARK GREY

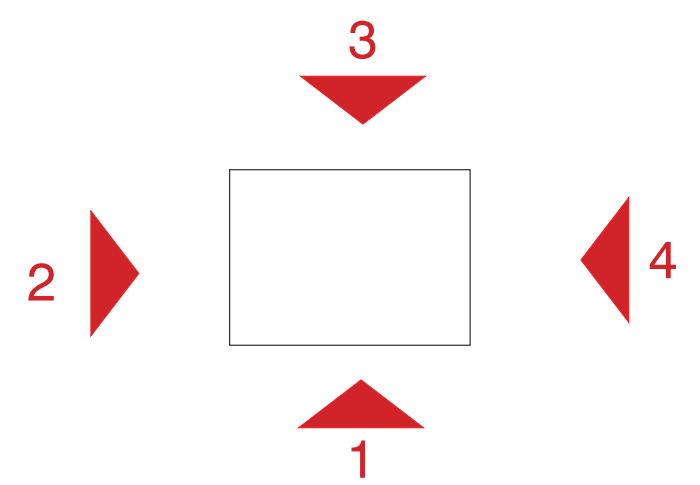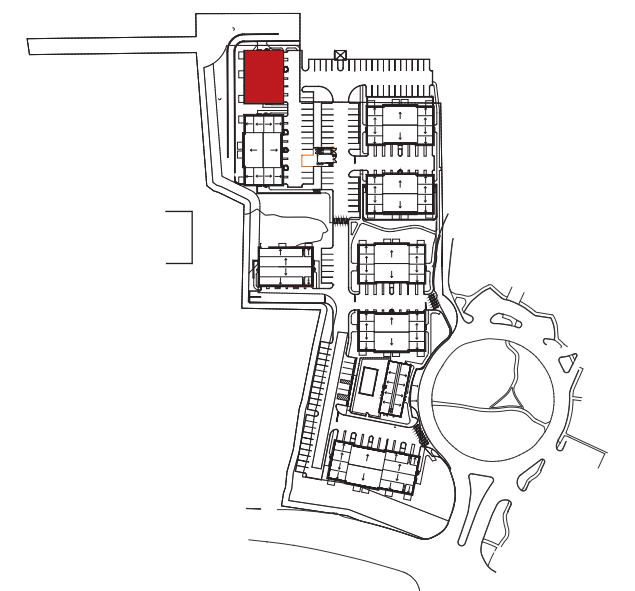

KEY PLAN

*NOTE: PRODUCTS AND MANUFACTURERS LISTED ARE SUBJECT TO CHANGE AND/OR TO BE SUBSTITUTED WITH EQUIVALENT AND COMPATIBLE OPTIONS

*NOTE: REFER TO LANDSCAPE DRAWINGS FOR LIGHT FIXTURES, TREES SPECIFICATIONS ETC.

BUILDING 8- ELEVATIONS

ARCHITECTURAL REVIEW BOARD SUBMISSION

©2023 LESSARD DESIGN INC. EXPRESSLY RESERVES ITS COMMON-LAW COPYRIGHT AND OTHER PROPERTY RIGHTS IN THESE PLANS. THESE PLANS ARE NOT TO BE REPRODUCED, CHANGED OR COPIED IN ANY OTHER FORM OR MANNER WHATSOEVER, NOR ARE THEY TO BE ASSIGNED TO ANY THIRD PARTY, WITHOUT FIRST OBTAINING THE EXPRESS WRITTEN PERMISSION AND CONSENT OF LESSARD DESIGN INC.

64 DANBURY RD


WILTON, CT
FULLER DEVELOPMENT


DEC 12, 2023
FUL.003


A.17


0' 8' 16' 32'
SCALE: 1/16" = 1'-0" (@ 22"x34")

MATERIAL LEGEND

 - 

 1.FIBER CEMENT SIDING
ANTHRACITE GREY
- 

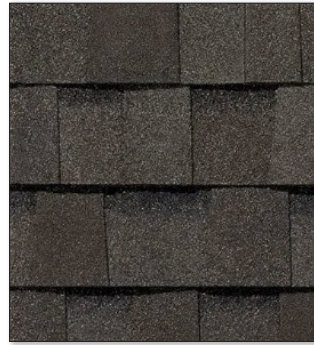
2. FIBER CEMENT TRIM
ANTHRACITE GREY
- 

3.ROOFING SHINGLES
WOOD
DARK GREY
- 


4.VINYL WINDOWS & DOORS
DARK GREY
- 

5.JULIETTE BALCONY
DARK GREY
- 


6.METAL CANOPY
BLACK

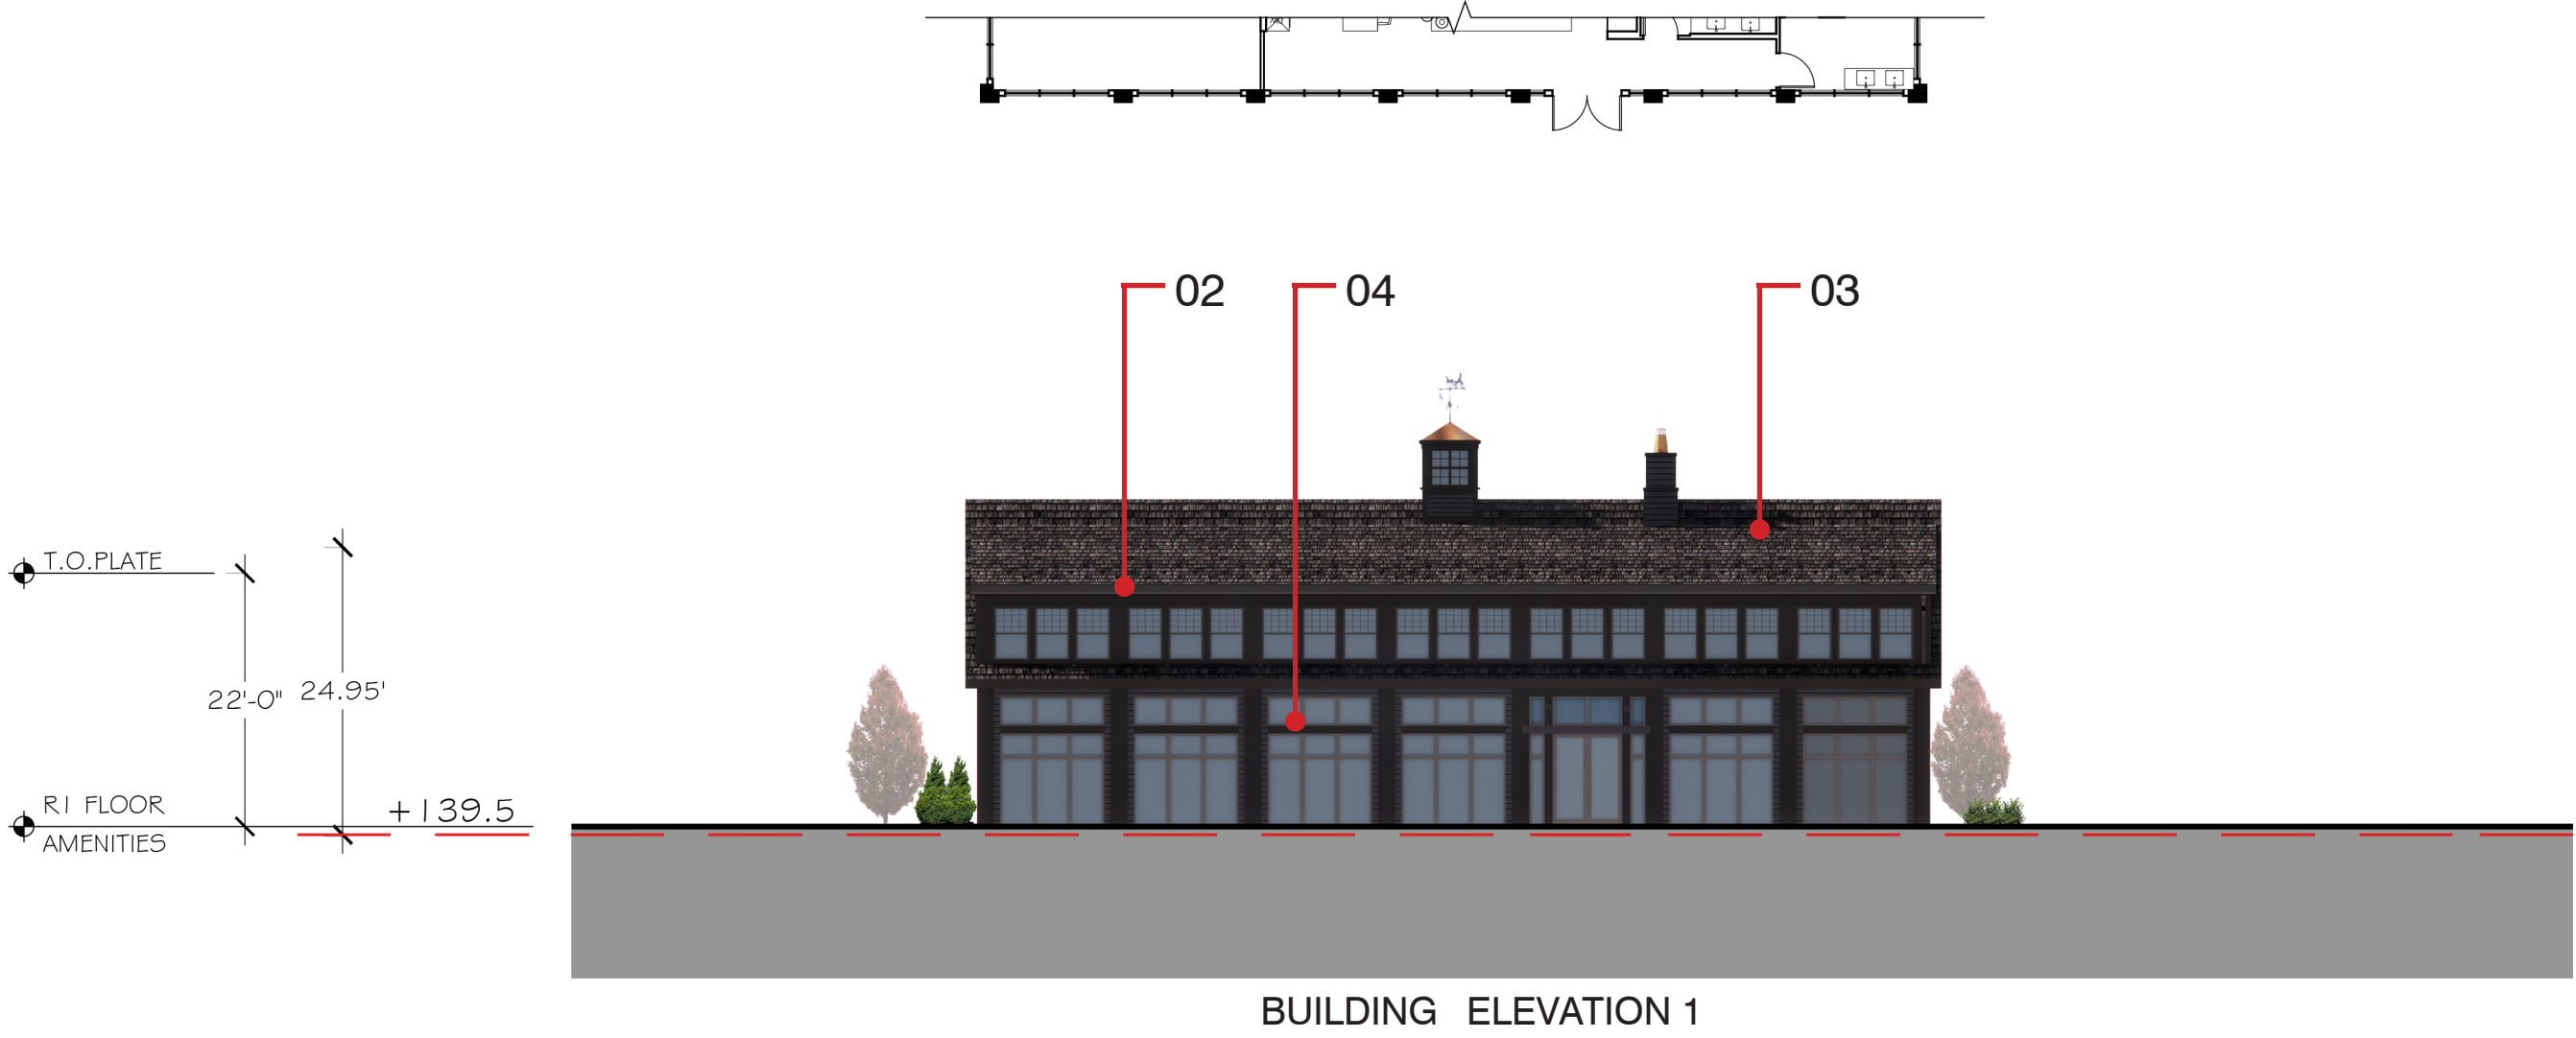


BUILDING ELEVATION 1

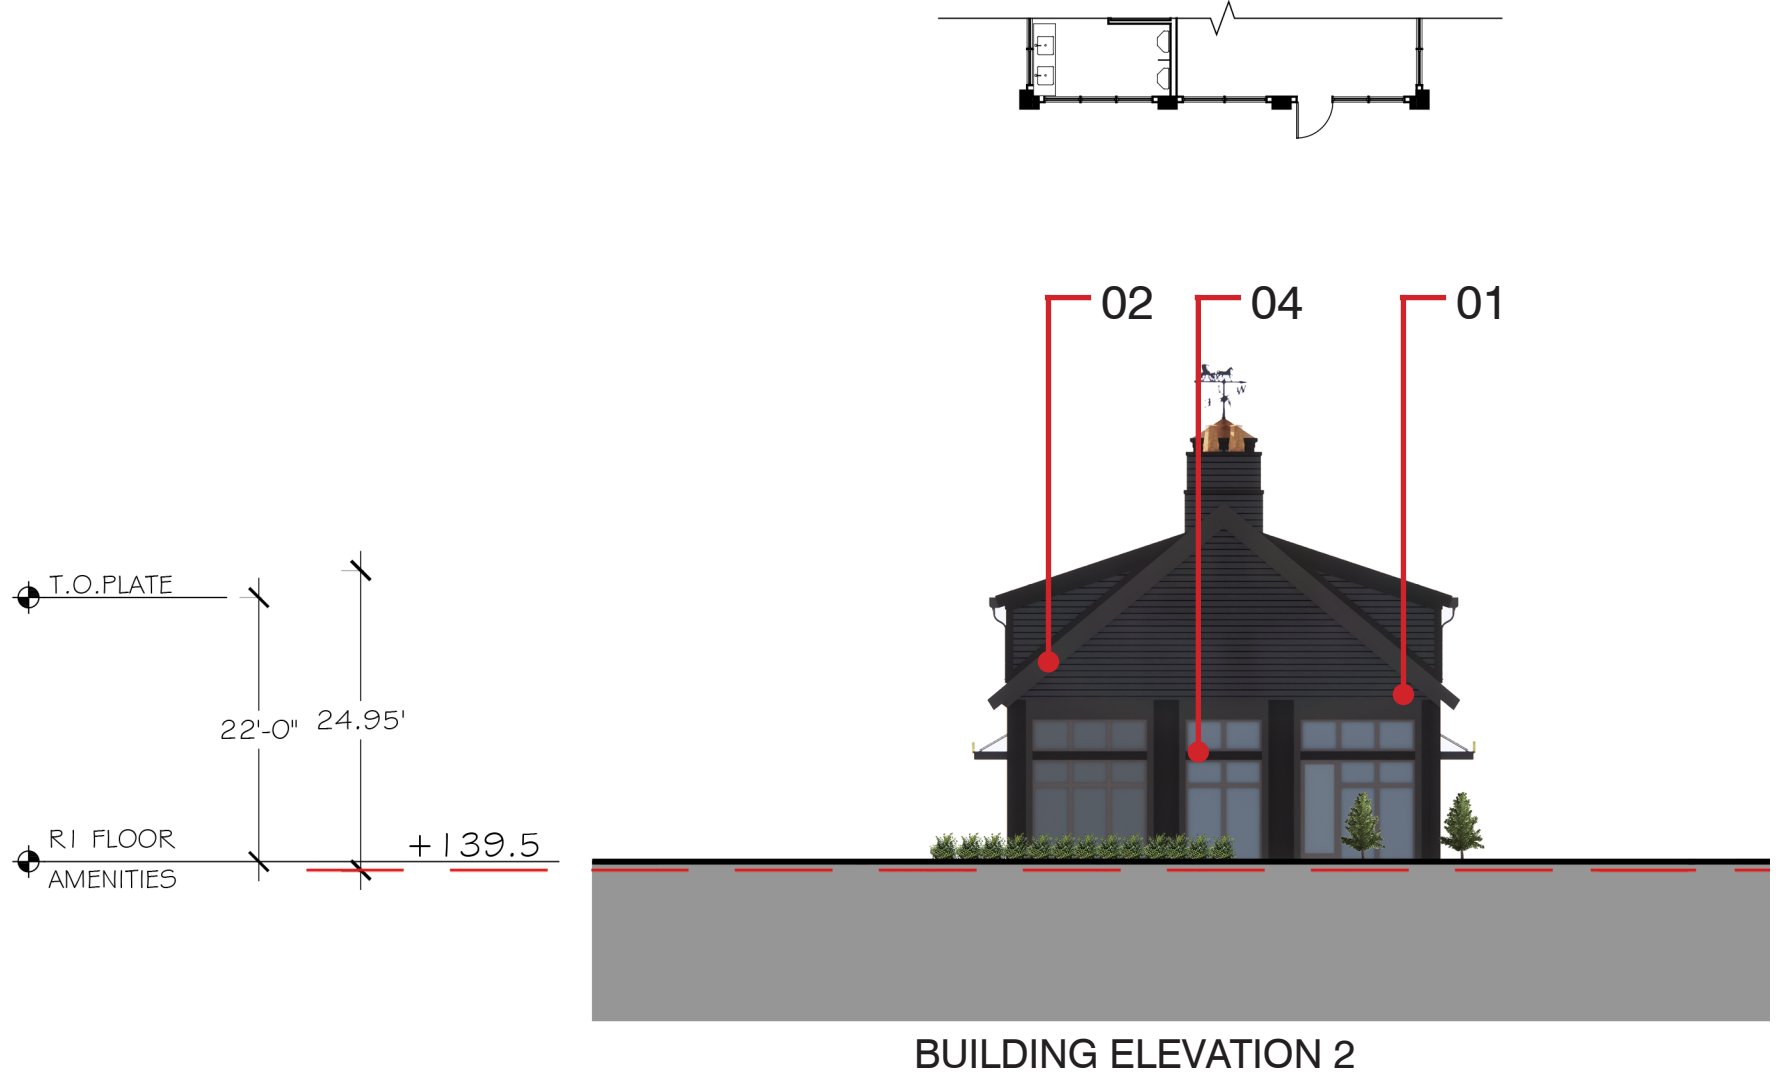



BUILDING ELEVATION 2

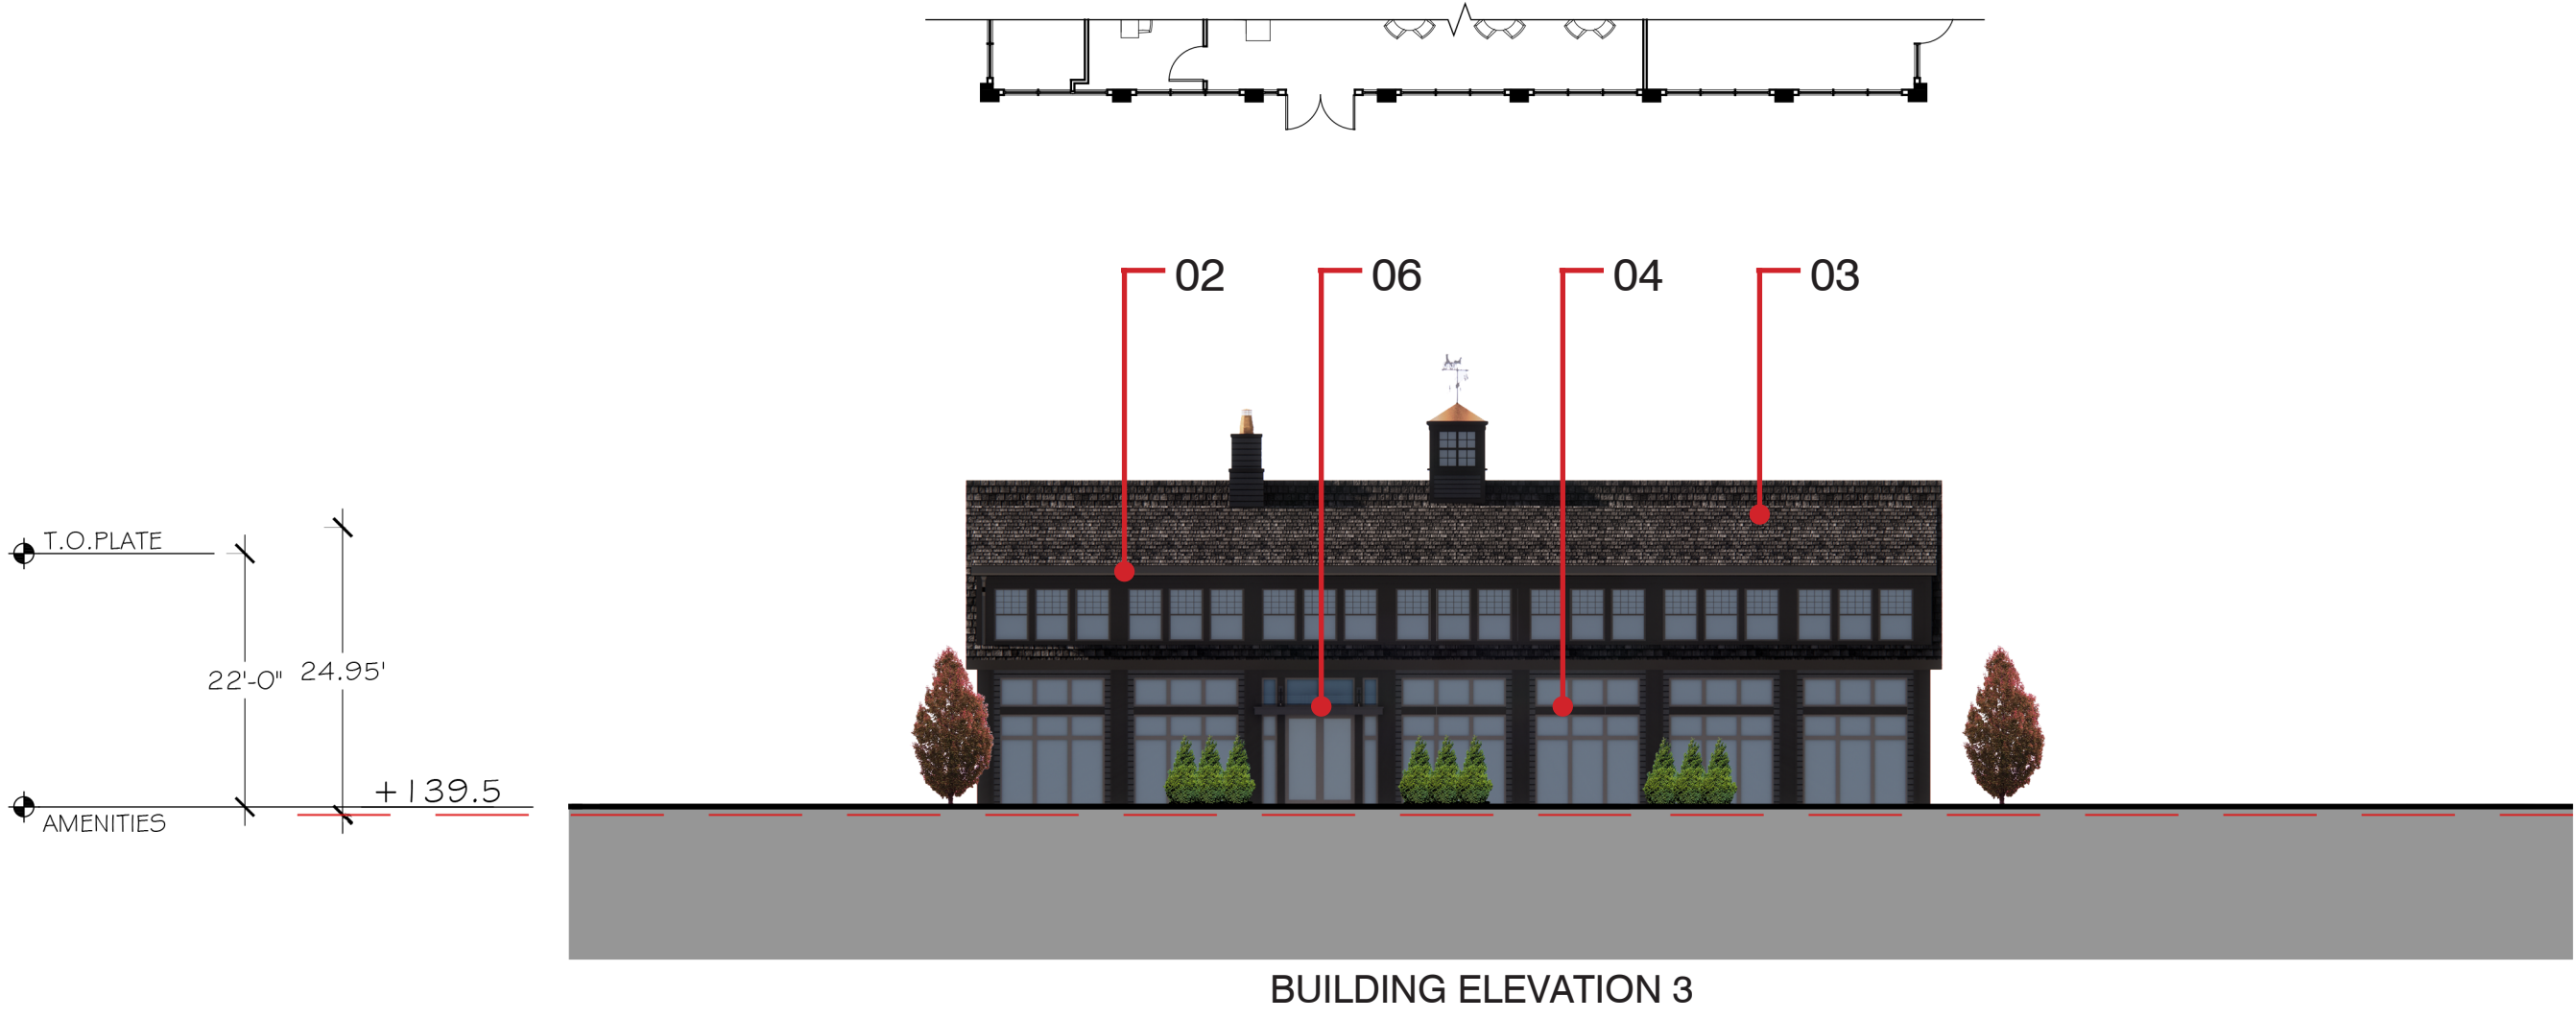

BUILDING ELEVATION 3

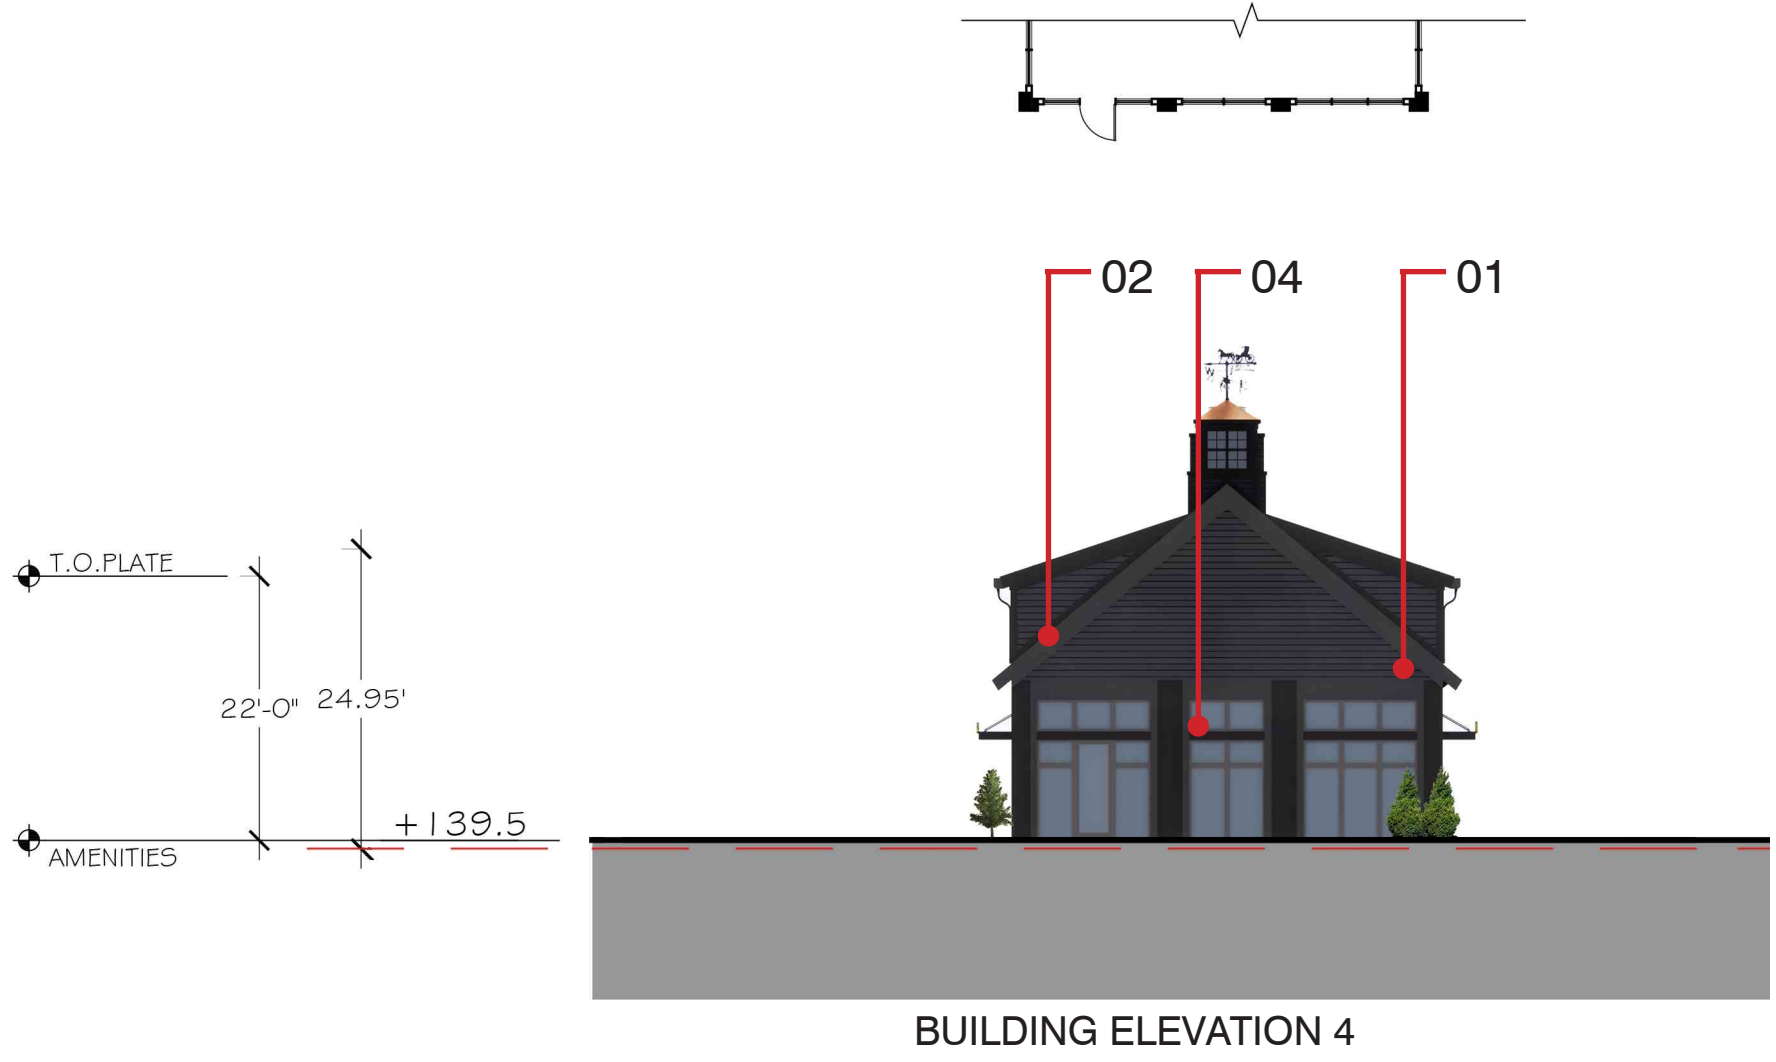

BUILDING ELEVATION 4

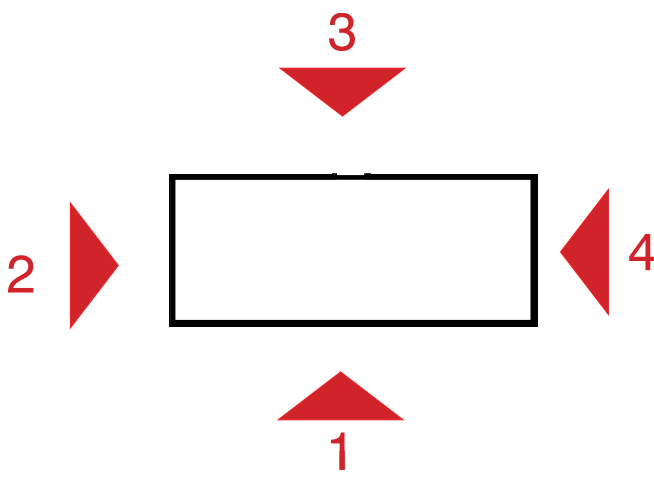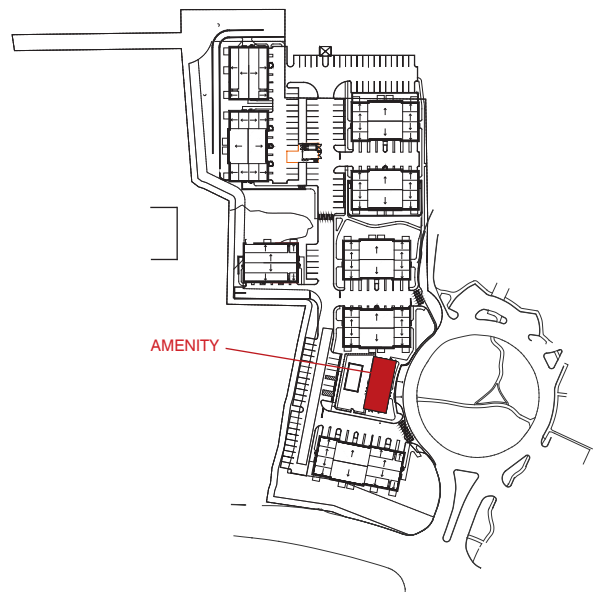

KEY PLAN

*NOTE: PRODUCTS AND MANUFACTURERS LISTED ARE SUBJECT TO CHANGE AND/OR TO BE SUBSTITUTED WITH EQUIVALENT AND COMPATIBLE OPTIONS
*NOTE: REFER TO LANDSCAPE DRAWINGS FOR LIGHT FIXTURES, TREES SPECIFICATIONS ETC.

AMENITY BUILDING ELEVATIONS

ARCHITECTURAL REVIEW BOARD SUBMISSION

©2023 LESSARD DESIGN INC. EXPRESSLY RESERVES ITS COMMON-LAW COPYRIGHT AND OTHER PROPERTY RIGHTS IN THESE PLANS. THESE PLANS ARE NOT TO BE REPRODUCED, CHANGED OR COPIED IN ANY OTHER FORM OR MATTER WHATSOEVER, NOR ARE THEY TO BE ASSIGNED TO ANY THIRD PARTY, WITHOUT FIRST OBTAINING THE EXPRESS WRITTEN PERMISSION AND CONSENT OF LESSARD DESIGN INC.

64 DANBURY RD

WILTON, CT











FULLER DEVELOPMENT

DEC 12, 2023
FUL.003

A.18

0' 8' 16' 32'
SCALE: 1/16" = 1'-0" (@ 22"x34")

MATERIAL LEGEND

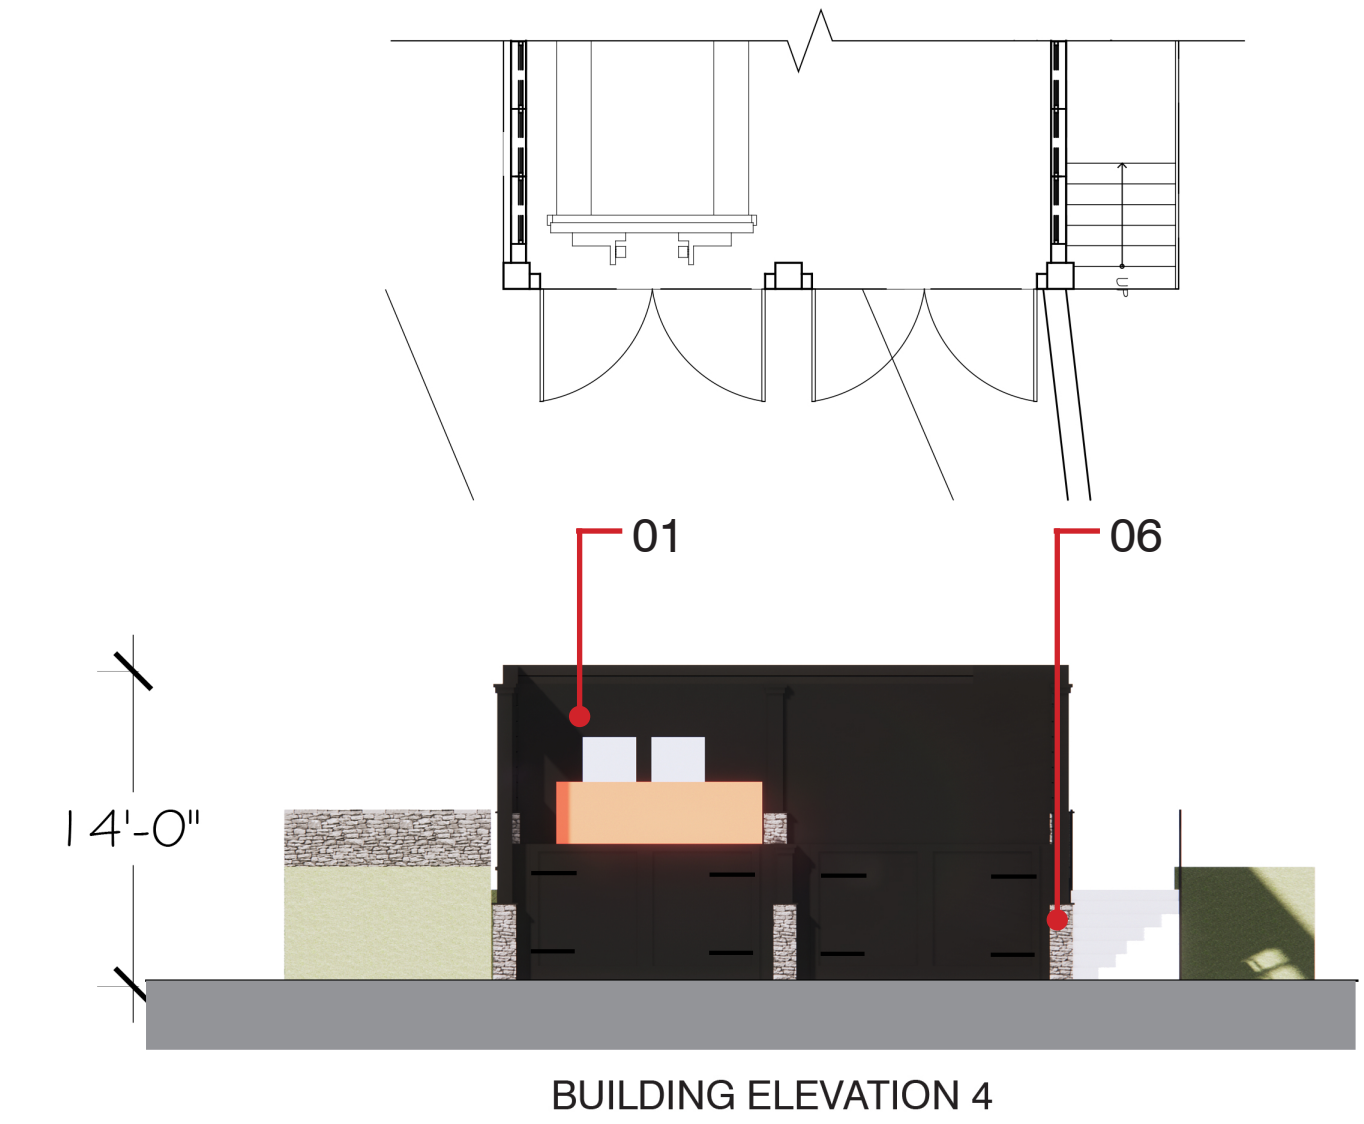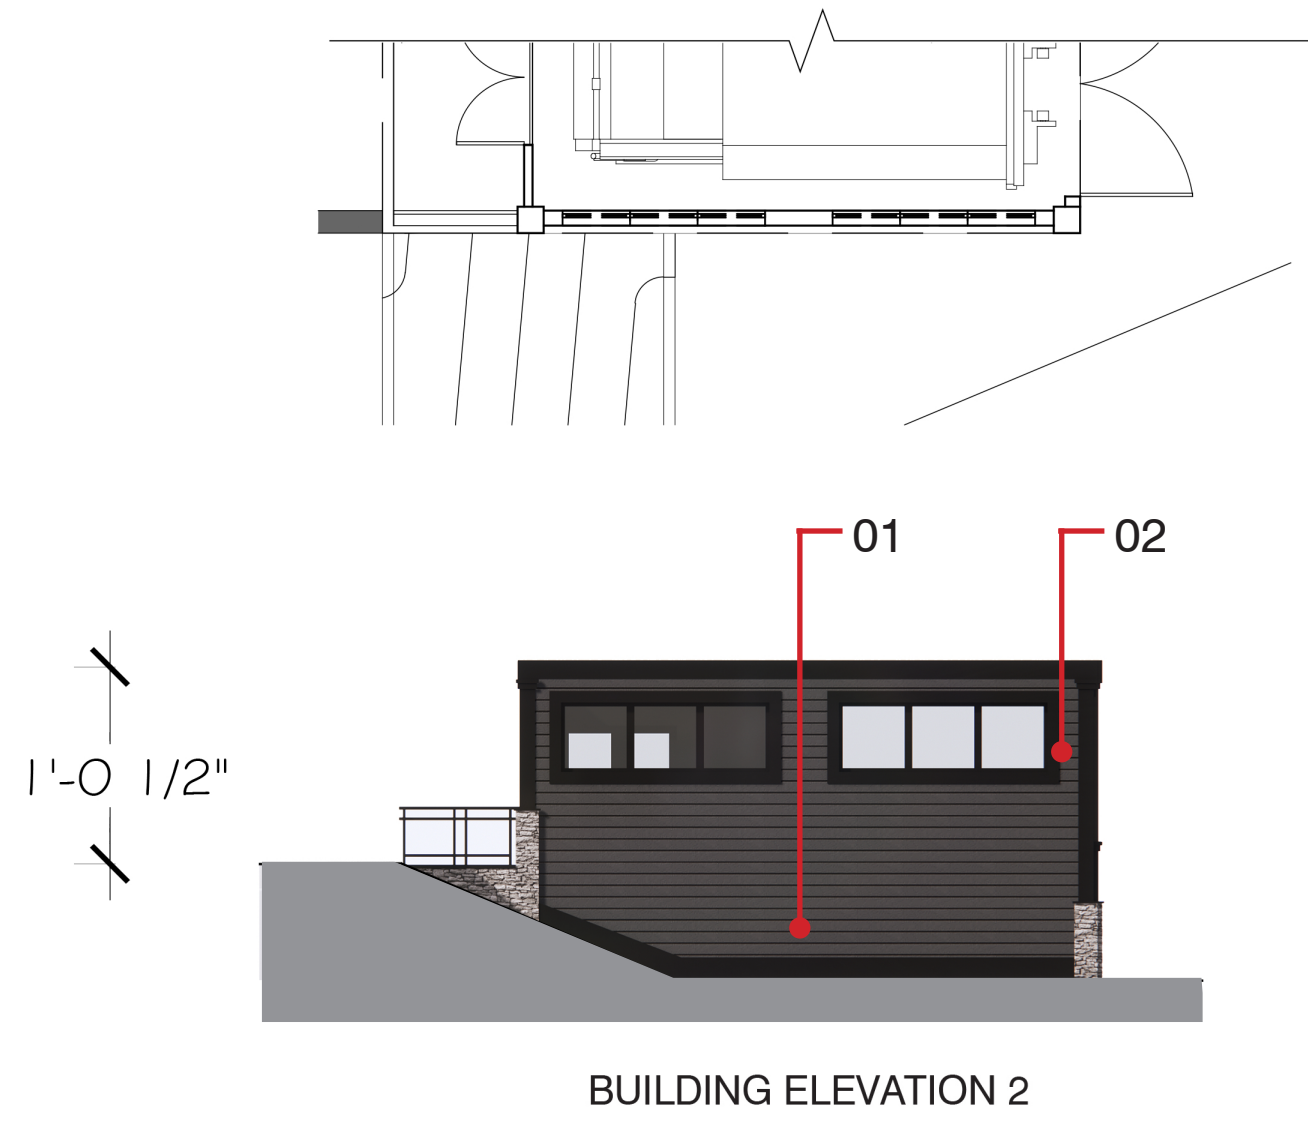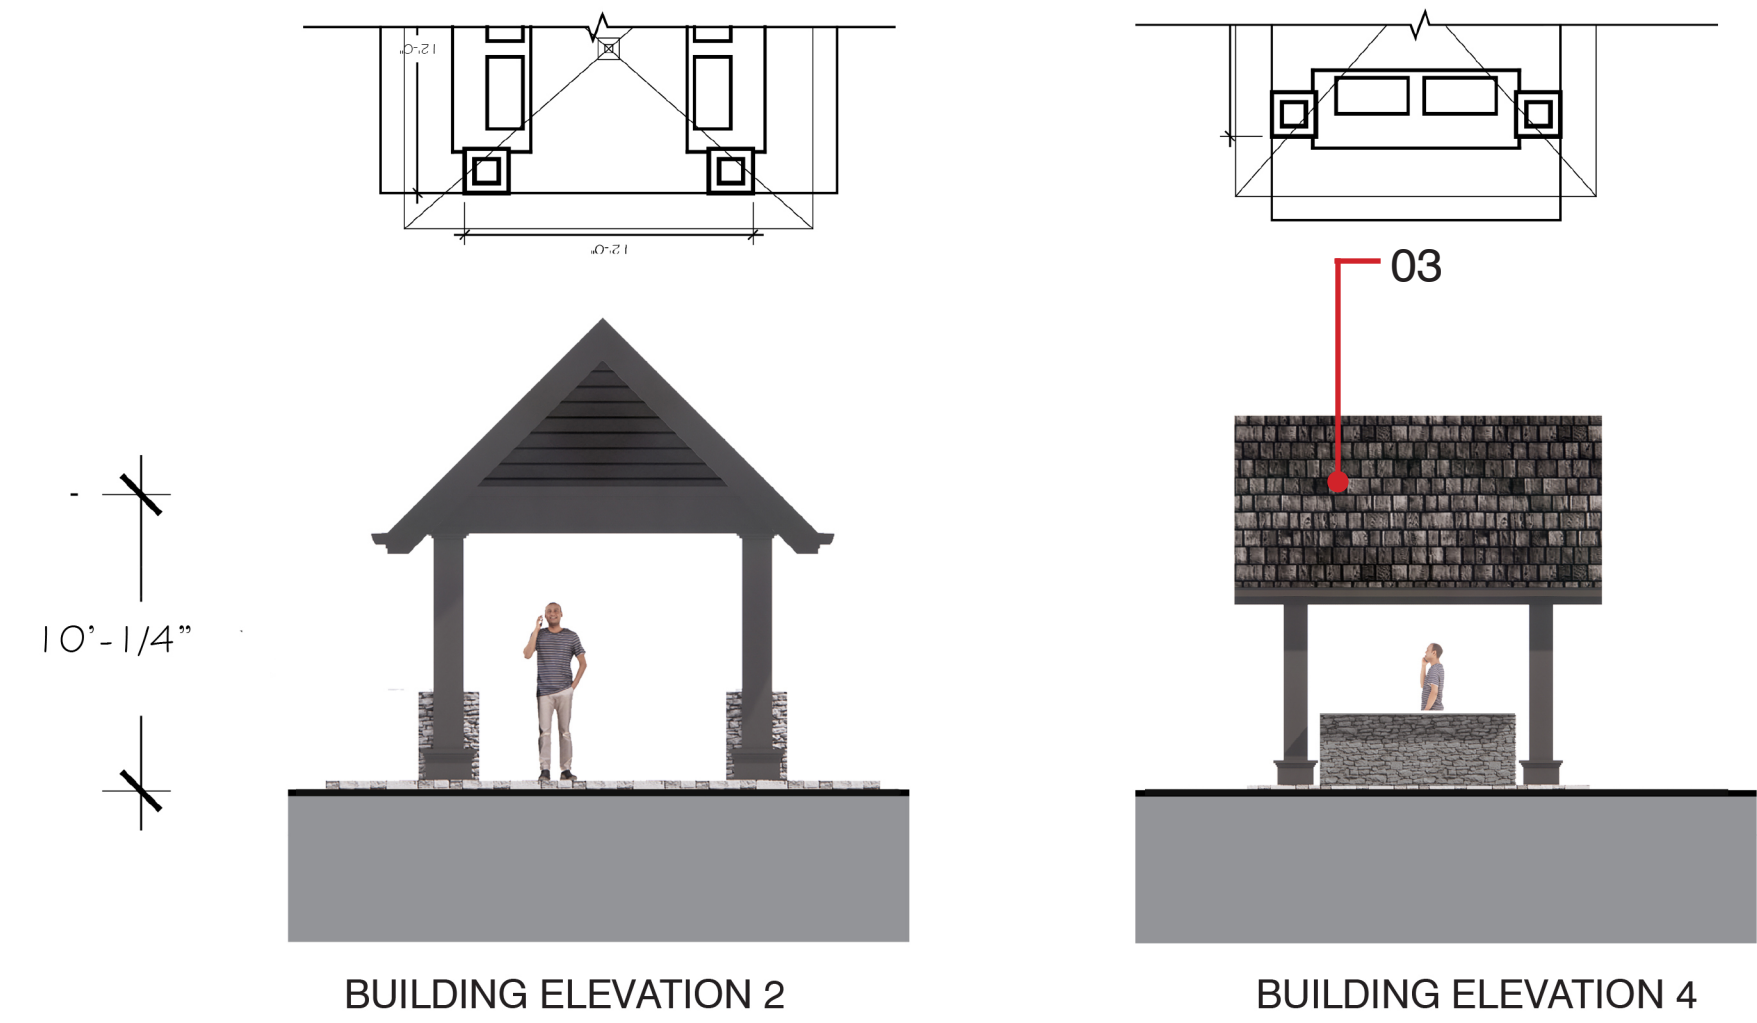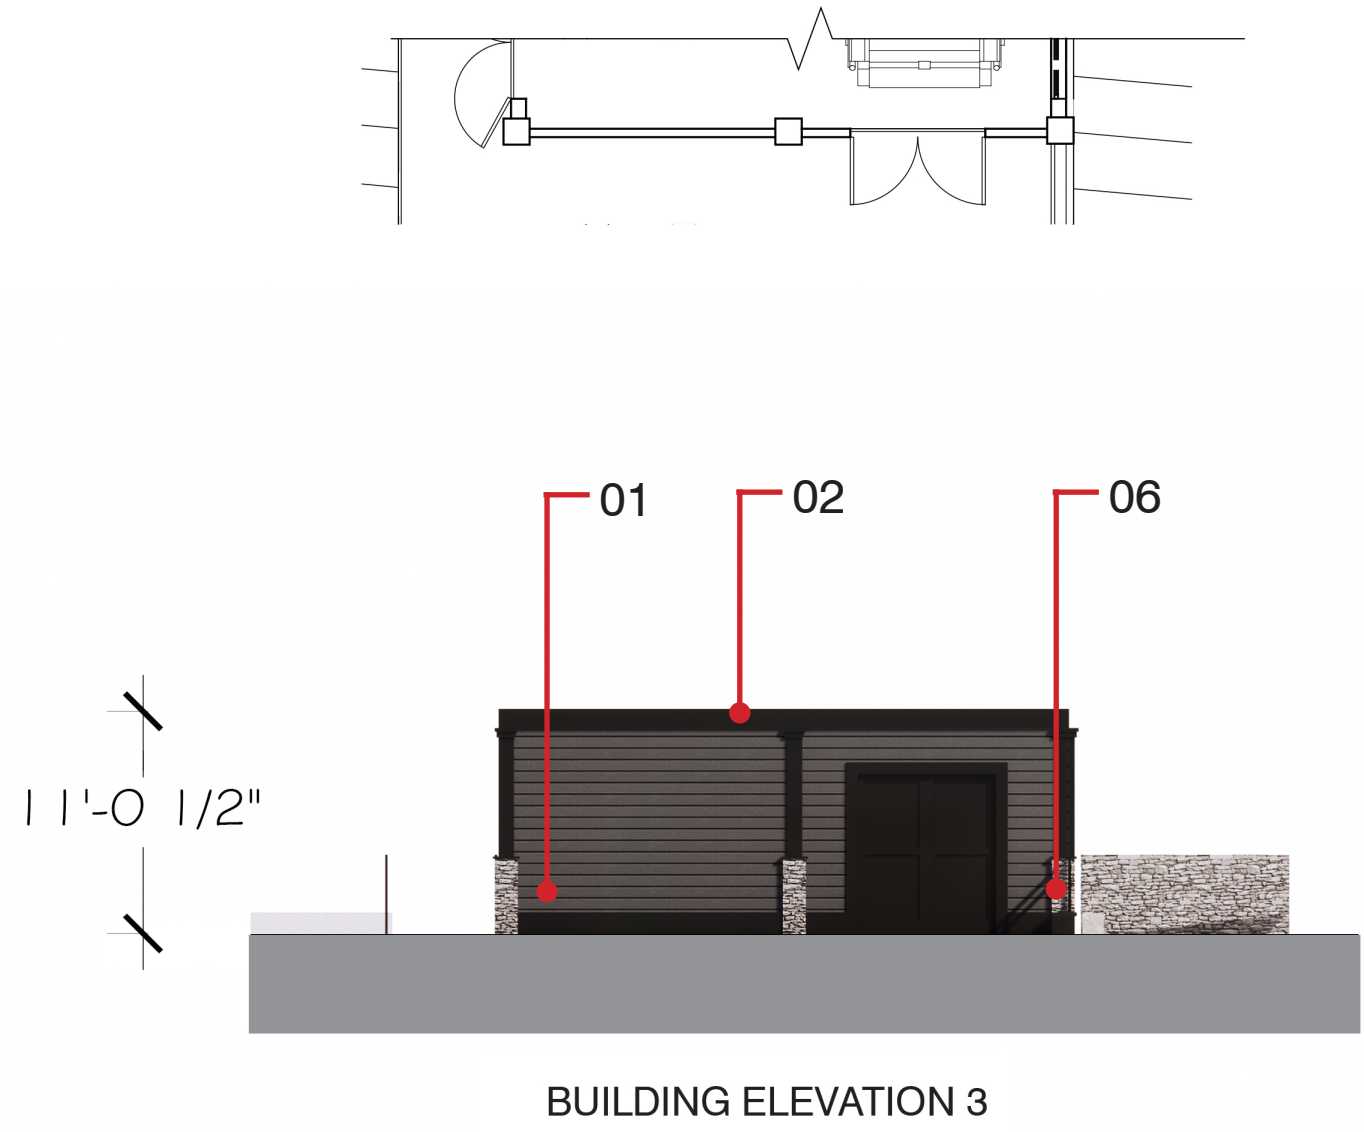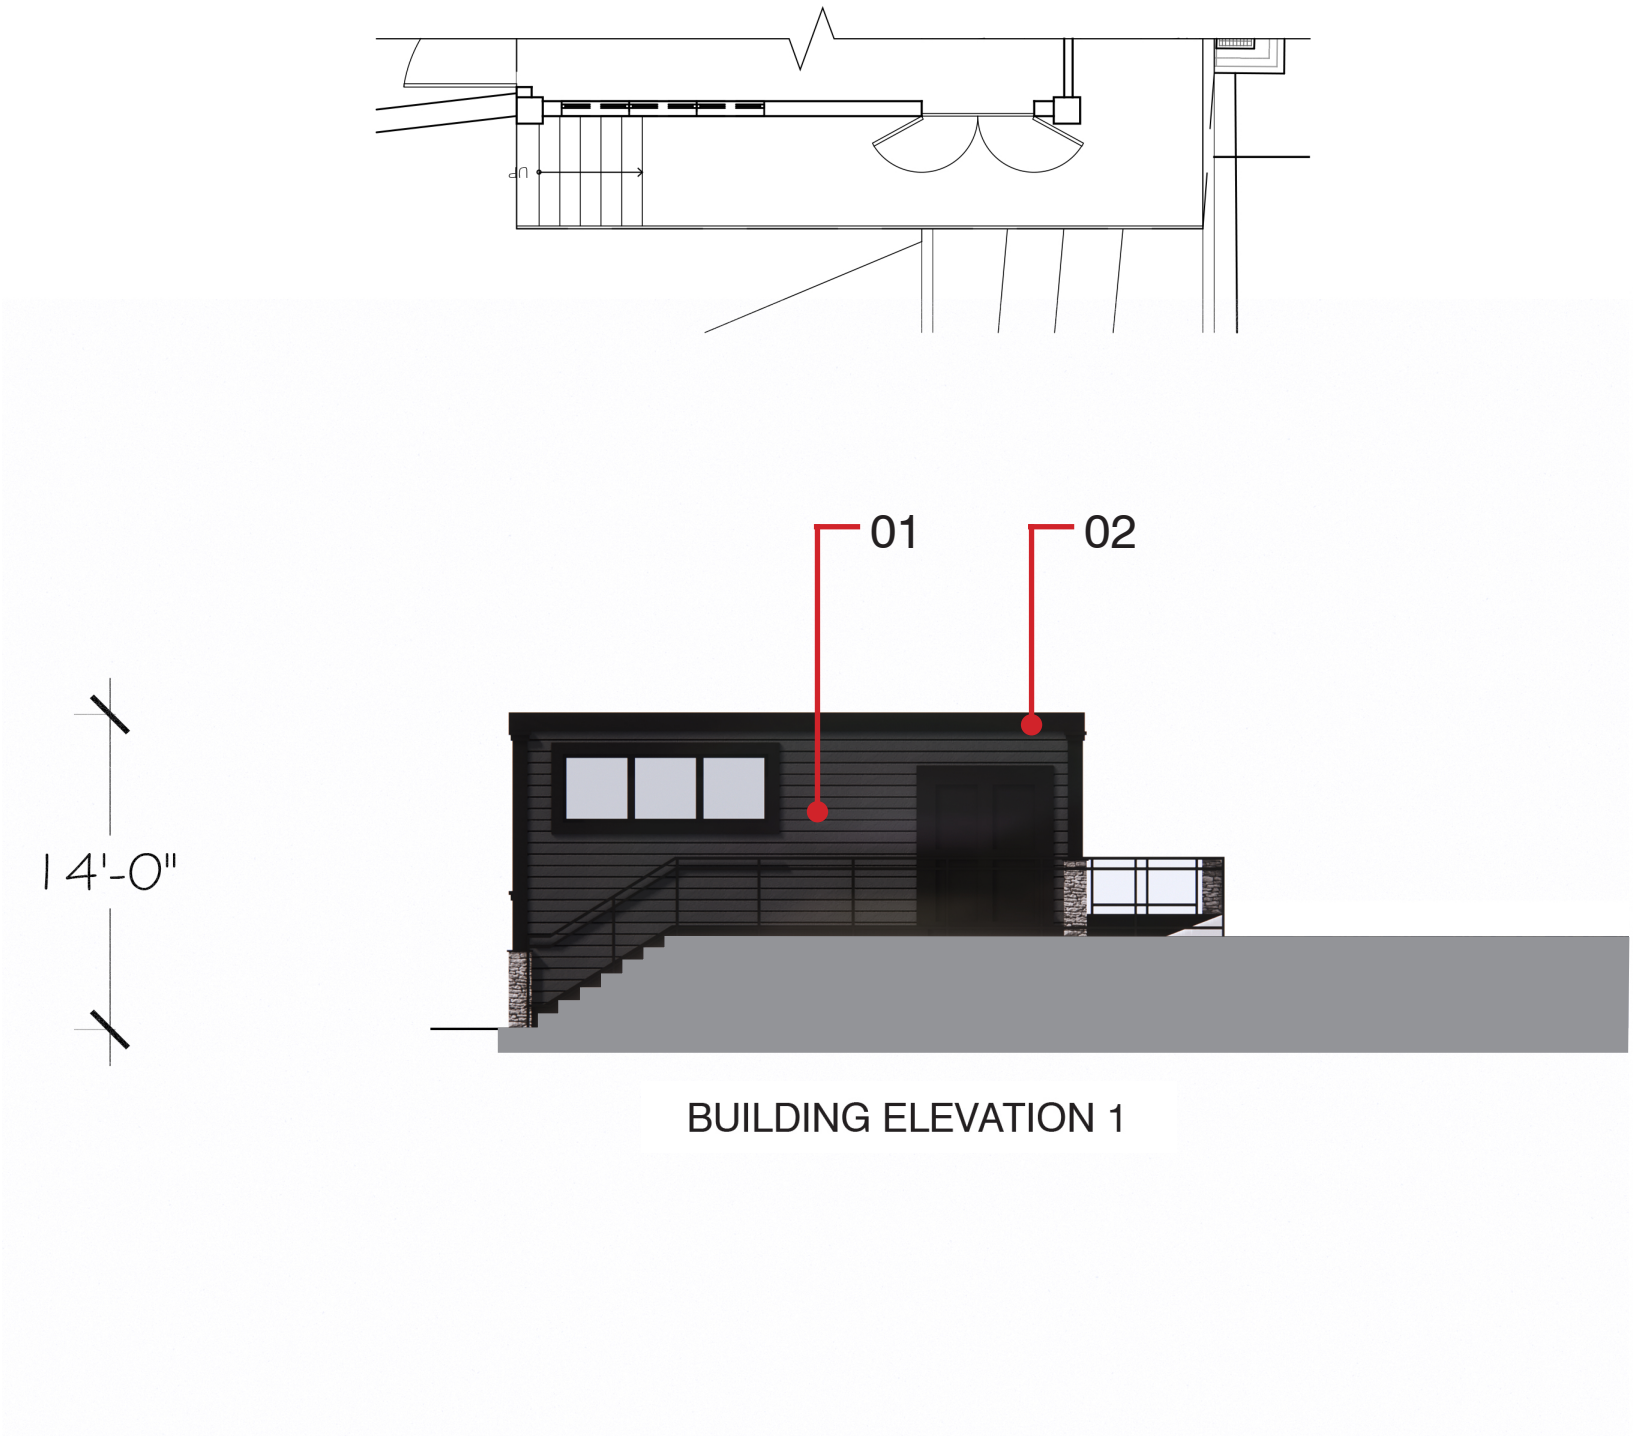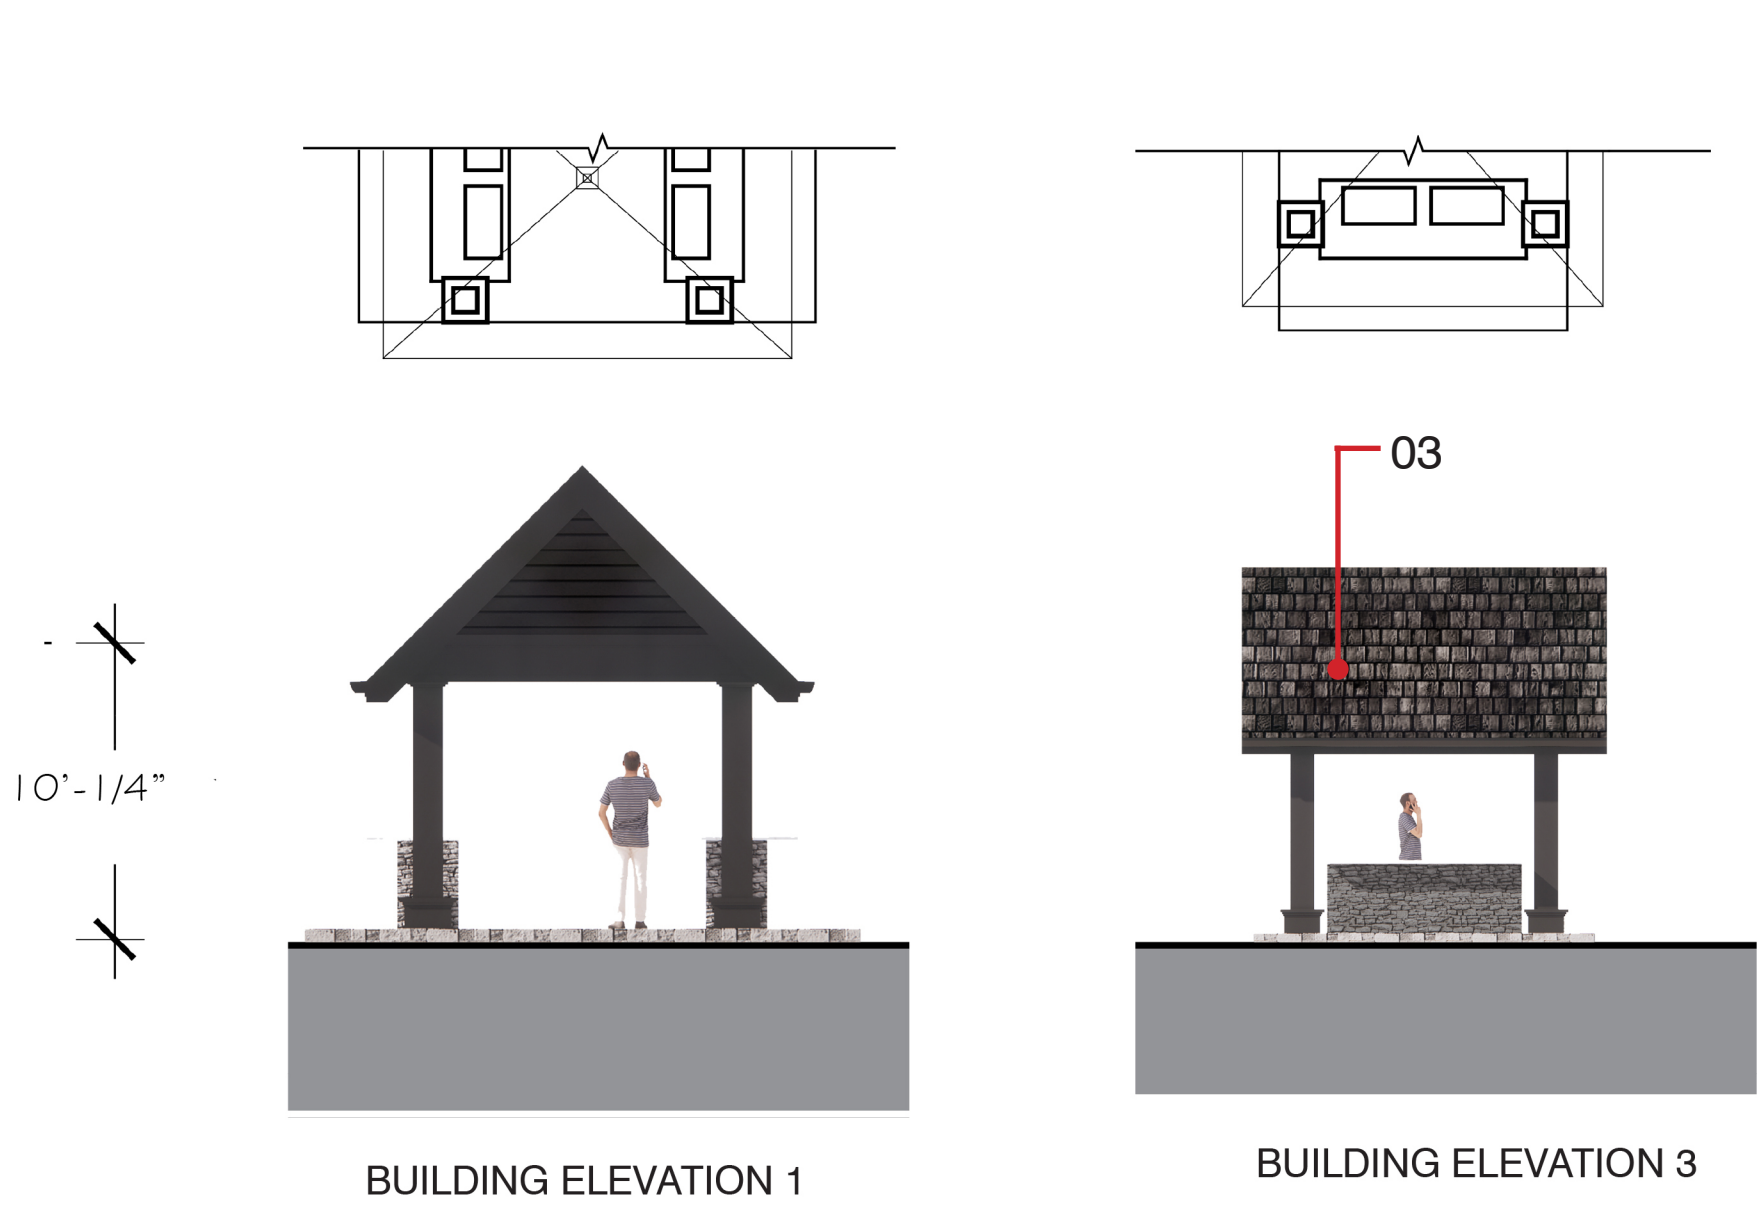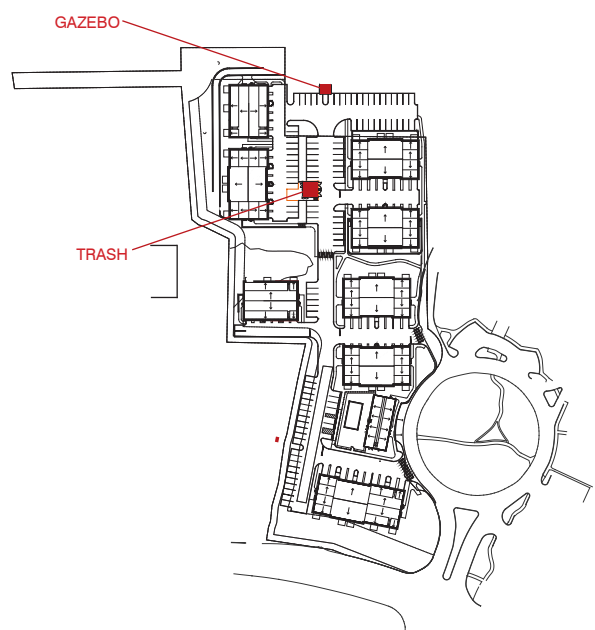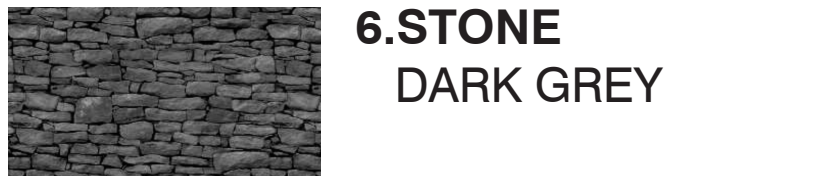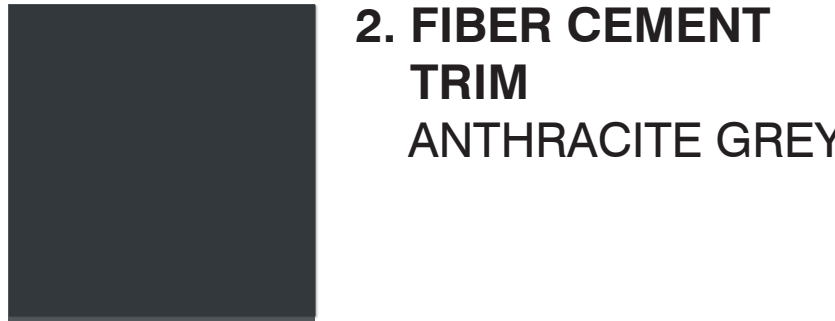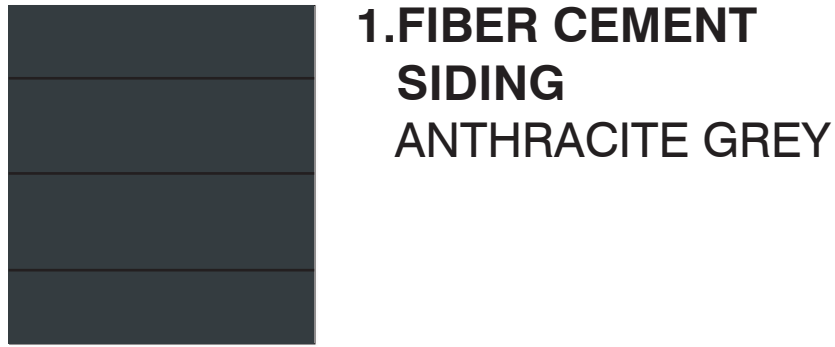

*NOTE: PRODUCTS AND MANUFACTURERS LISTED ARE SUBJECT TO CHANGE AND/OR TO BE SUBSTITUTED WITH EQUIVALENT AND COMPATIBLE OPTIONS
*NOTE: REFER TO LANDSCAPE DRAWINGS FOR LIGHT FIXTURES, TREES SPECIFICATIONS ETC.

GAZEBO AND TRASH ELEVATIONS