


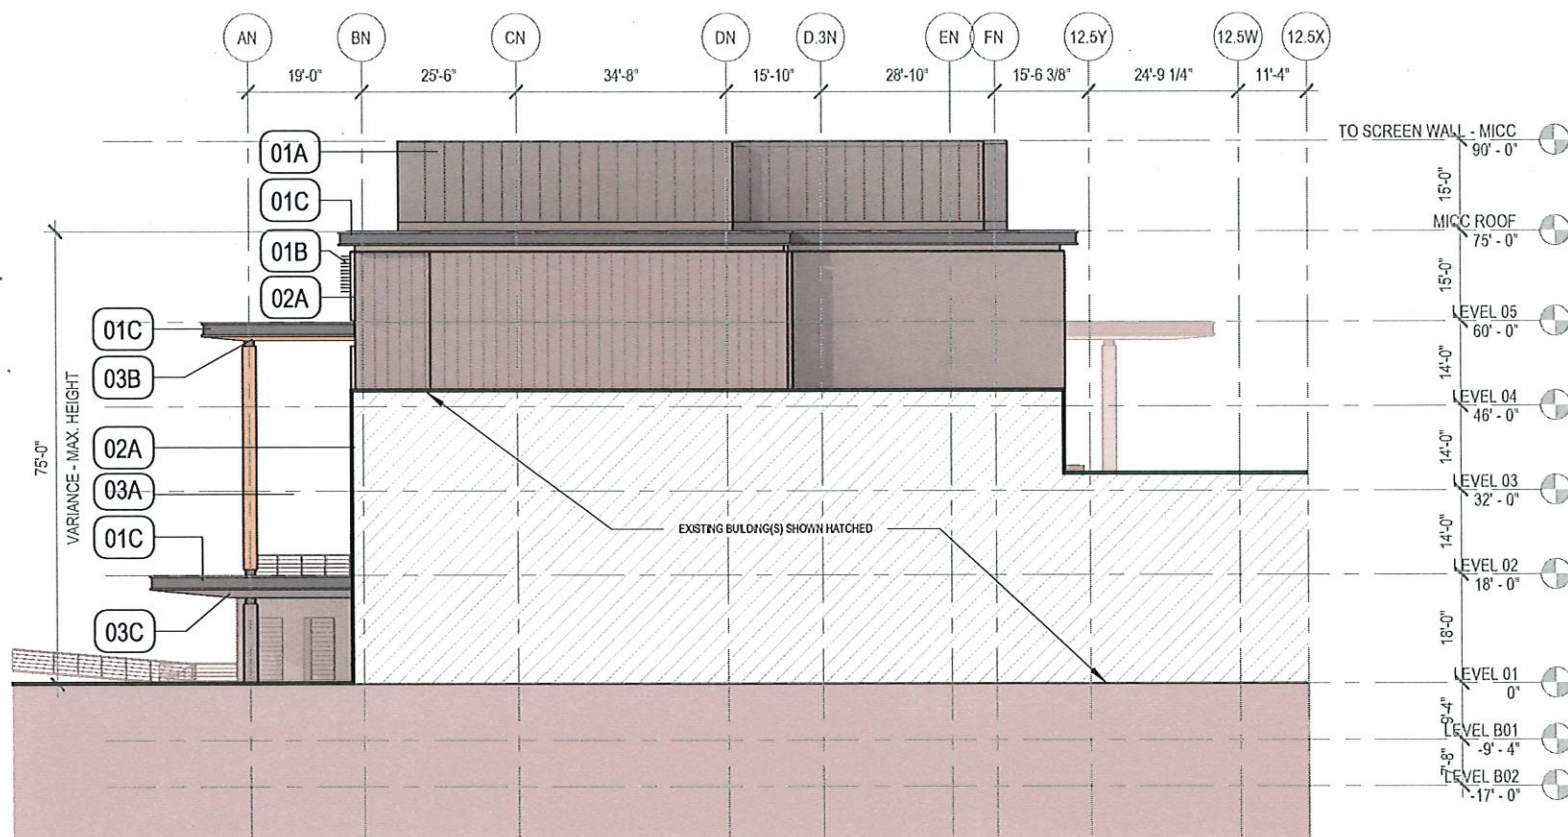

MICC ELEVATION - EAST

1/32" = 1'-0"

LEGEND

01A METAL PANEL
-RHEINZINK - prePATINA Graphite Grey

01B SOLAR SHADING
-RHEINZINK - prePATINA Graphite Grey

01C METAL FASCIA
-RHEINZINK - prePATINA Graphite Grey

02A CURTAIN WALL
-VISION GLASS

03A EXTERIOR CLADDING - Natural Wood Panel
-PARKLEX PRODEMA - NATURCLAD-W / Pale

03B EXTERIOR SOFFIT - Natural Wood Panel
-PARKLEX PRODEMA - NATURCLAD-W / Pale

03C EXTERIOR SOFFIT - Metal
-RHEINZINK - prePATINA Graphite Grey



HDR ENGINEERING, P.C.
500 7th Avenue, 15th Floor
New York, NY 10018
(212) 904-1212

Client Name

ASML


77 DANBURY ROAD
WILTON, CT
06897

Sheet Name

MICC ELEVATION - EAST

Project Status

ARCHITECTURAL REVIEW BOARD

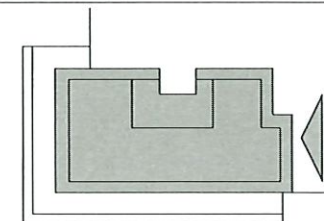

Sheet Number

A-404

Scale As indicated

Asset / Bldg Number **BIM77**



HDR ENGINEERING, P.C.
500 7th Avenue, 15th Floor
New York, NY 10018
(212) 904-1212

Client Name

ASML


77 DANBURY ROAD
WILTON, CT
06897

Sheet Name

ARTISTIC ILLUSTRATION

Project Status

ARCHITECTURAL REVIEW BOARD

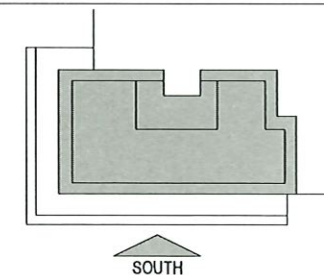

Sheet Number

A-501

BIM77



HDR ENGINEERING, P.C.
500 7th Avenue, 15th Floor
New York, NY 10018
(212) 904-1212

Client Name

ASML


77 DANBURY ROAD
WILTON, CT
06897

Sheet Name

ARTISTIC ILLUSTRATION

Project Status

ARCHITECTURAL REVIEW BOARD

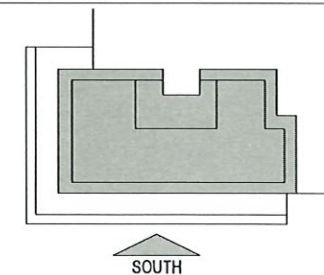

Sheet Number

A-502

BIM77



HDR ENGINEERING, P.C.
500 7th Avenue, 15th Floor
New York, NY 10018
(212) 904-1212

Client Name

ASML


77 DANBURY ROAD
WILTON, CT
06897

Sheet Name

ARTISTIC ILLUSTRATION

Project Status

ARCHITECTURAL REVIEW BOARD

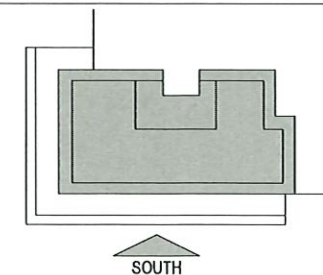

Sheet Number

A-503


BIM77

PHASE 1



HDR ENGINEERING, P.C.
500 7th Avenue, 15th Floor
New York, NY 10018
(212) 904-1212



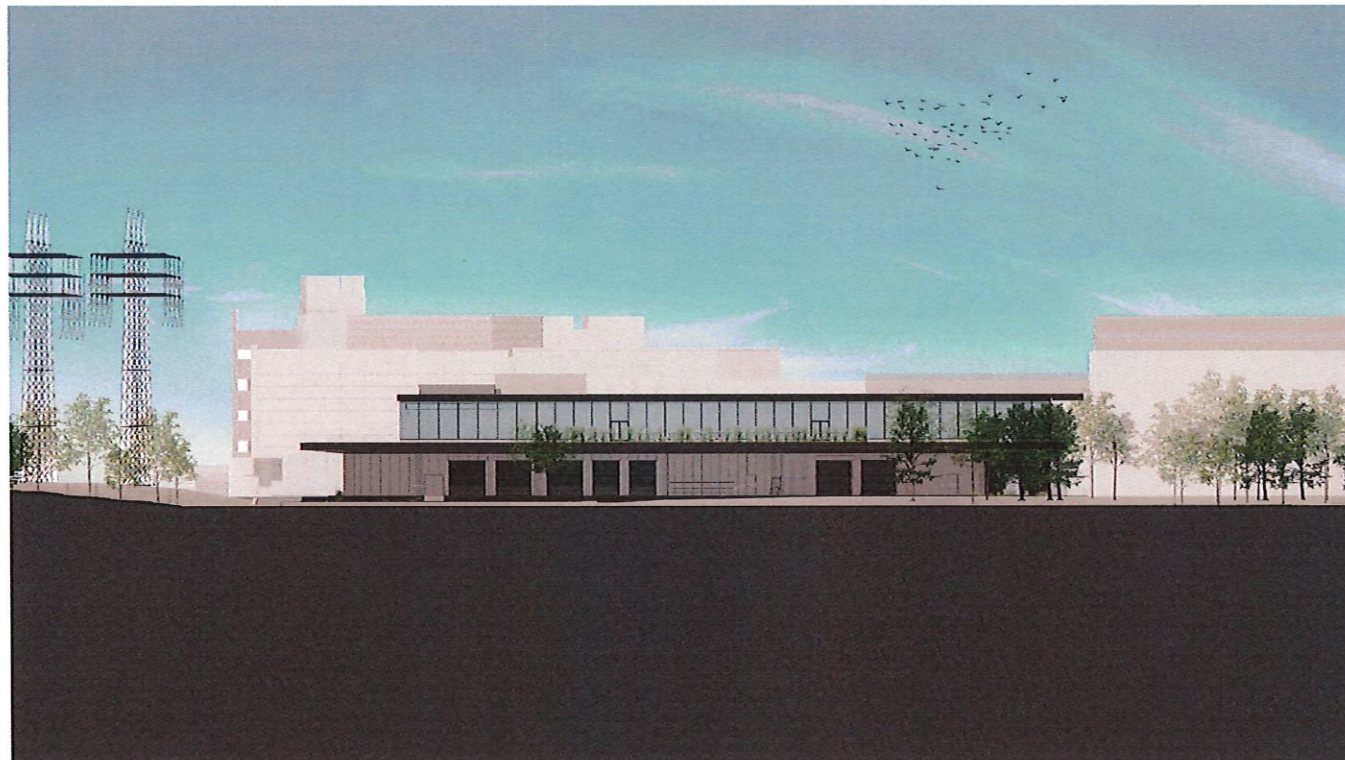

PHASE 1 ELEVATION - EAST



PHASE 2 ELEVATION - EAST



HDR ENGINEERING, P.C.
500 7th Avenue, 15th Floor
New York, NY 10018
(212) 904-1212

Client Name

ASML

77 DANBURY ROAD
WILTON, CT
06897



PHASE 1 ELEVATION - WEST



PHASE 2 ELEVATION - WEST




HDR ENGINEERING, P.C.
500 7th Avenue, 15th Floor
New York, NY 10018
(212) 904-1212

Client Name

ASML

77 DANBURY ROAD
WILTON, CT
06897

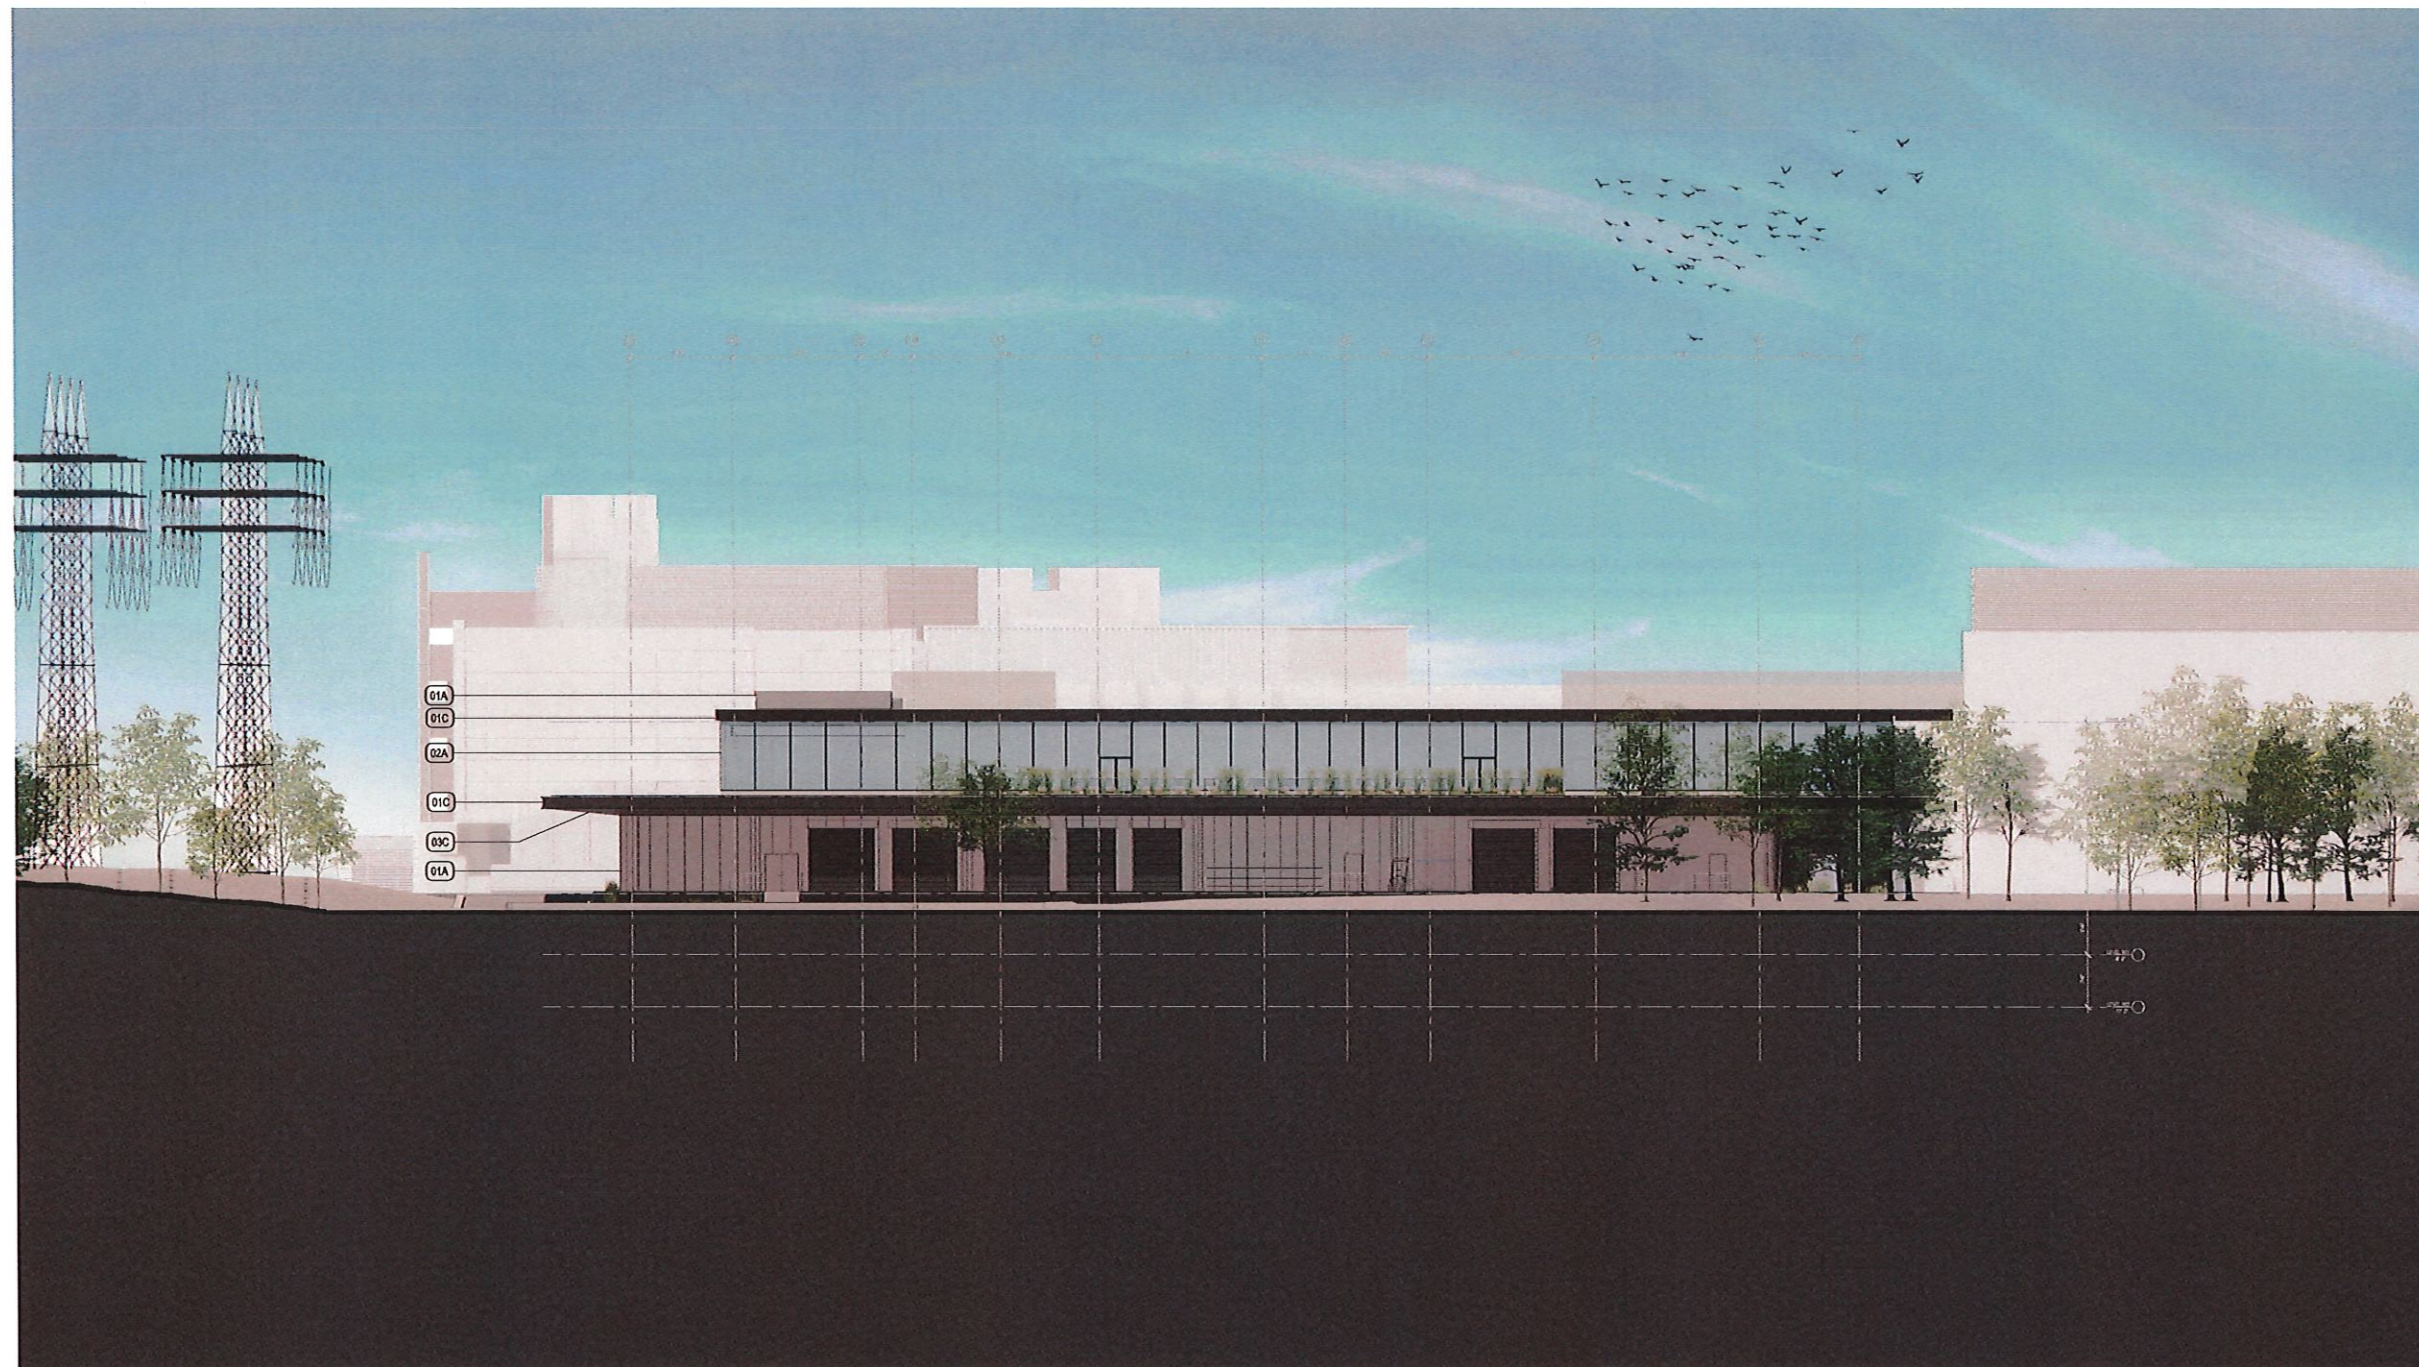

LEGEND	
01A	METAL PANEL HORIZ. PERFORATED BRASS INLAY
01B	SOLAR SHADING HORIZ. PERFORATED BRASS INLAY
01C	METAL FASCIA HORIZ. PERFORATED BRASS INLAY
02A	CURTAIN WALL HORIZ. BRASS
03A	EXTERIOR CLADDING - Natural Wood Panel HORIZ. PERFORATED BRASS INLAY
03B	EXTERIOR SOFFIT - Natural Wood Panel HORIZ. PERFORATED BRASS INLAY
03C	EXTERIOR SOFFIT - Metal HORIZ. PERFORATED BRASS INLAY




HDR ENGINEERING, P.C.
500 7th Avenue, 15th Floor
New York, NY 10018
(212) 904-1212

Client Name

ASML

77 DANBURY ROAD
WILTON, CT
06897

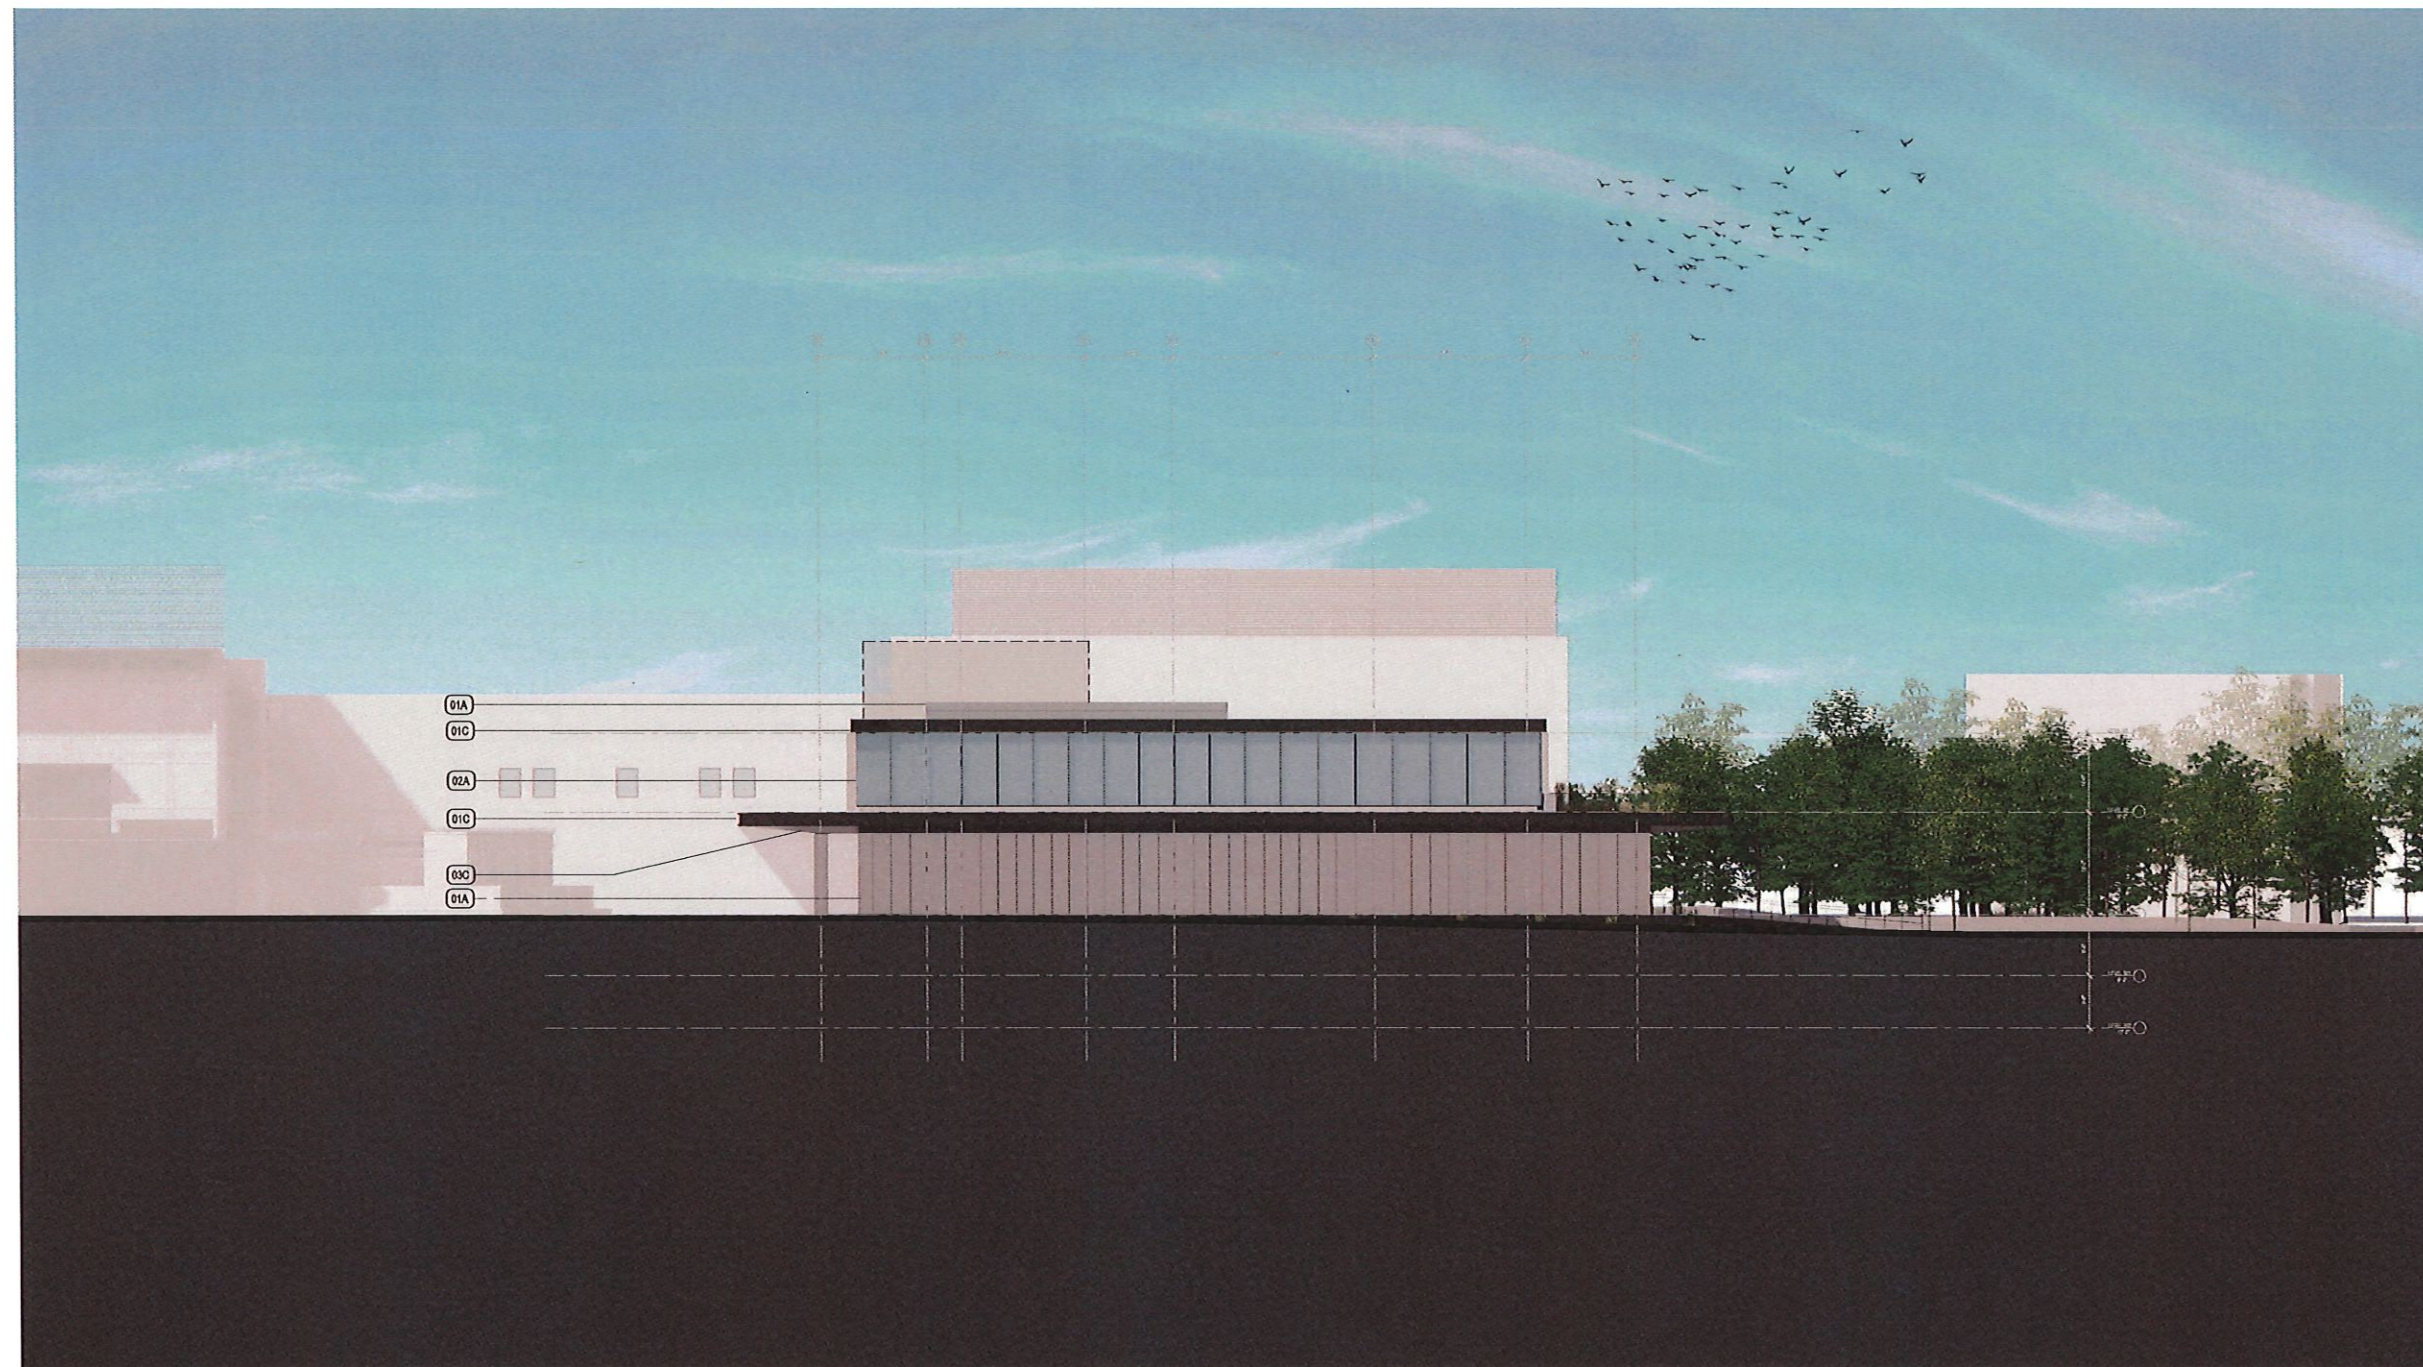

LEGEND

01A	METAL PANEL	
01B	SOLAR BLADING	
01C	METAL FASGA	
02A	CURTAIN WALL	
03A	EXTERIOR CLADDING - Natural Wood Panel	
03B	EXTERIOR SOFFIT - Natural Wood Panel	
03C	EXTERIOR SOFFIT - Metal	




HDR ENGINEERING, P.C.
500 7th Avenue, 15th Floor
New York, NY 10018
(212) 904-1212

Client Name

ASML

77 DANBURY ROAD
WILTON, CT
06897

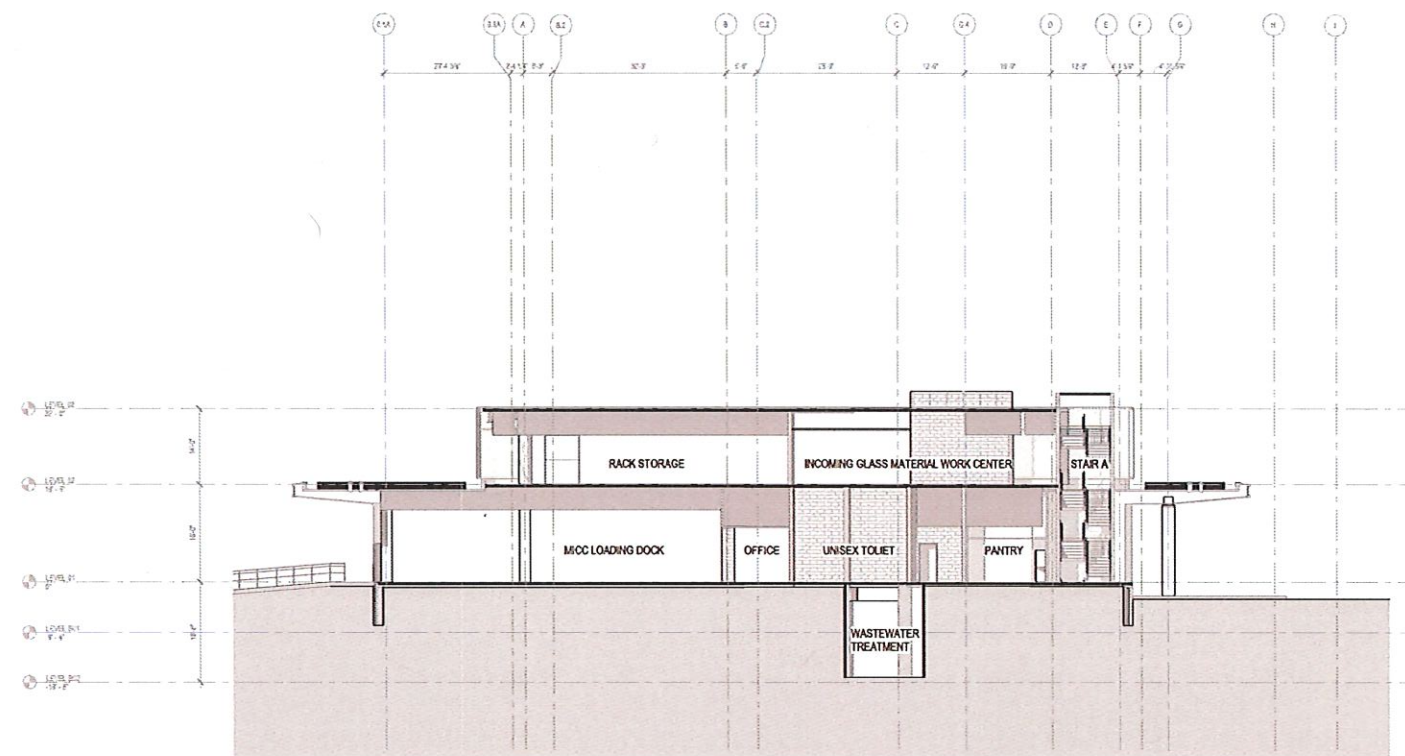

C4 NORTH/SOUTH SECTION AT GLASS STORES
1/16" = 1'-0"




HDR ENGINEERING, P.C.
500 7th Avenue, 15th Floor
New York, NY 10018
(212) 904-1212

Client Name

ASML

77 DANBURY ROAD
WILTON, CT
06897

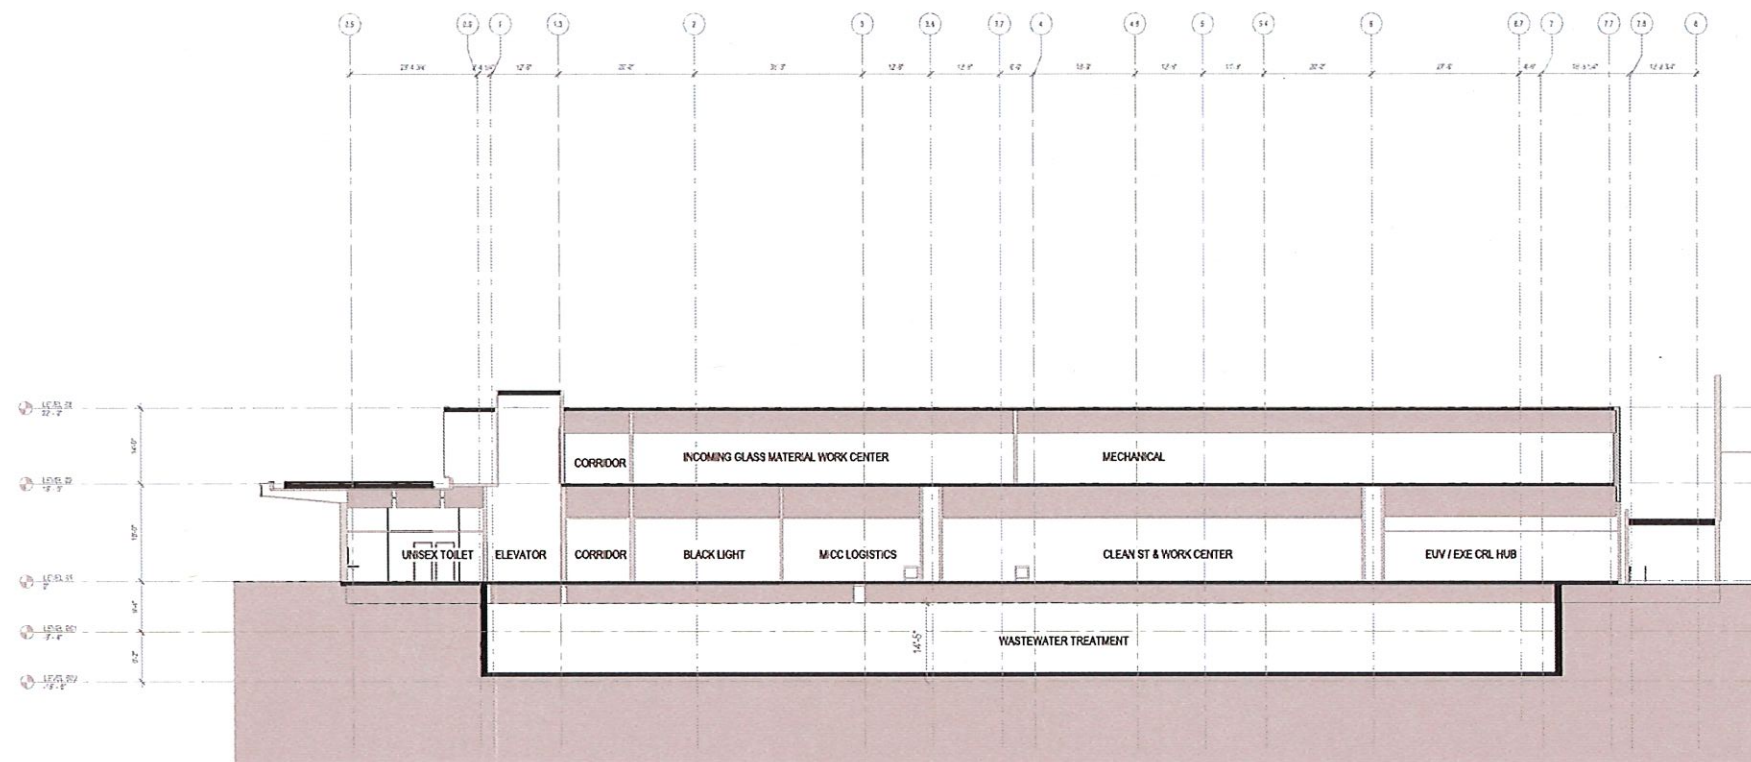

C4 OVERALL BUILDING SECTION EAST TO WEST
1/16" = 1'-0"



HDR ENGINEERING, P.C.
500 7th Avenue, 15th Floor
New York, NY 10018
(212) 904-1212

Client Name

ASML

77 DANBURY ROAD
WILTON, CT
06897

RENDER IN
PROGRESS



HDR ENGINEERING, P.C.
500 7th Avenue, 15th Floor
New York, NY 10018
(212) 904-1212

Client Name

ASML

77 DANBURY ROAD
WILTON, CT
06897