


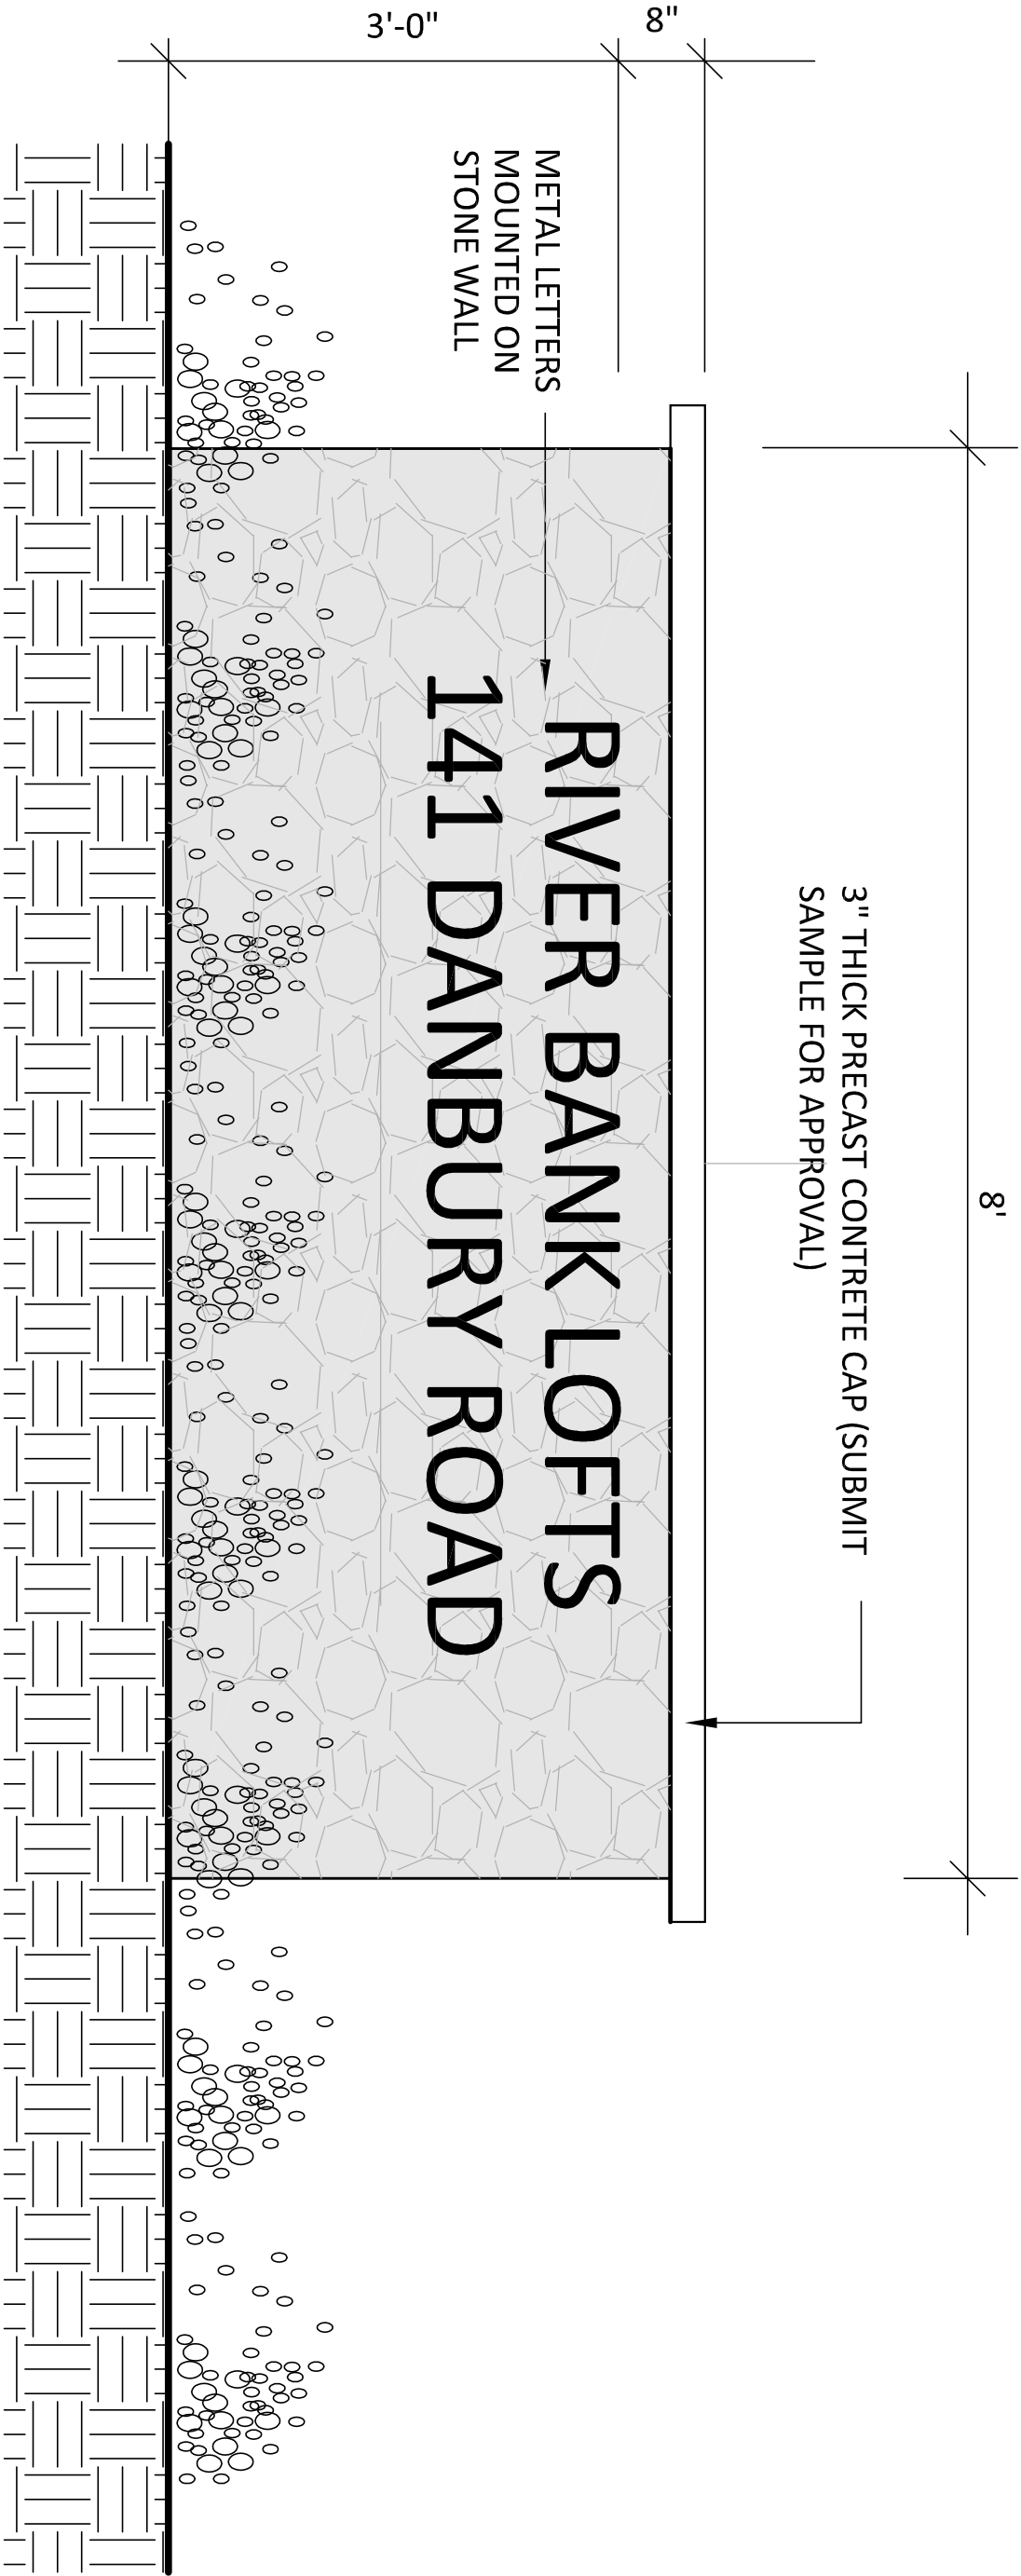

ENTRANCE SIGN

SCALE: 1"=1'-0"