



1ST FLOOR
1/8" = 1'-0"

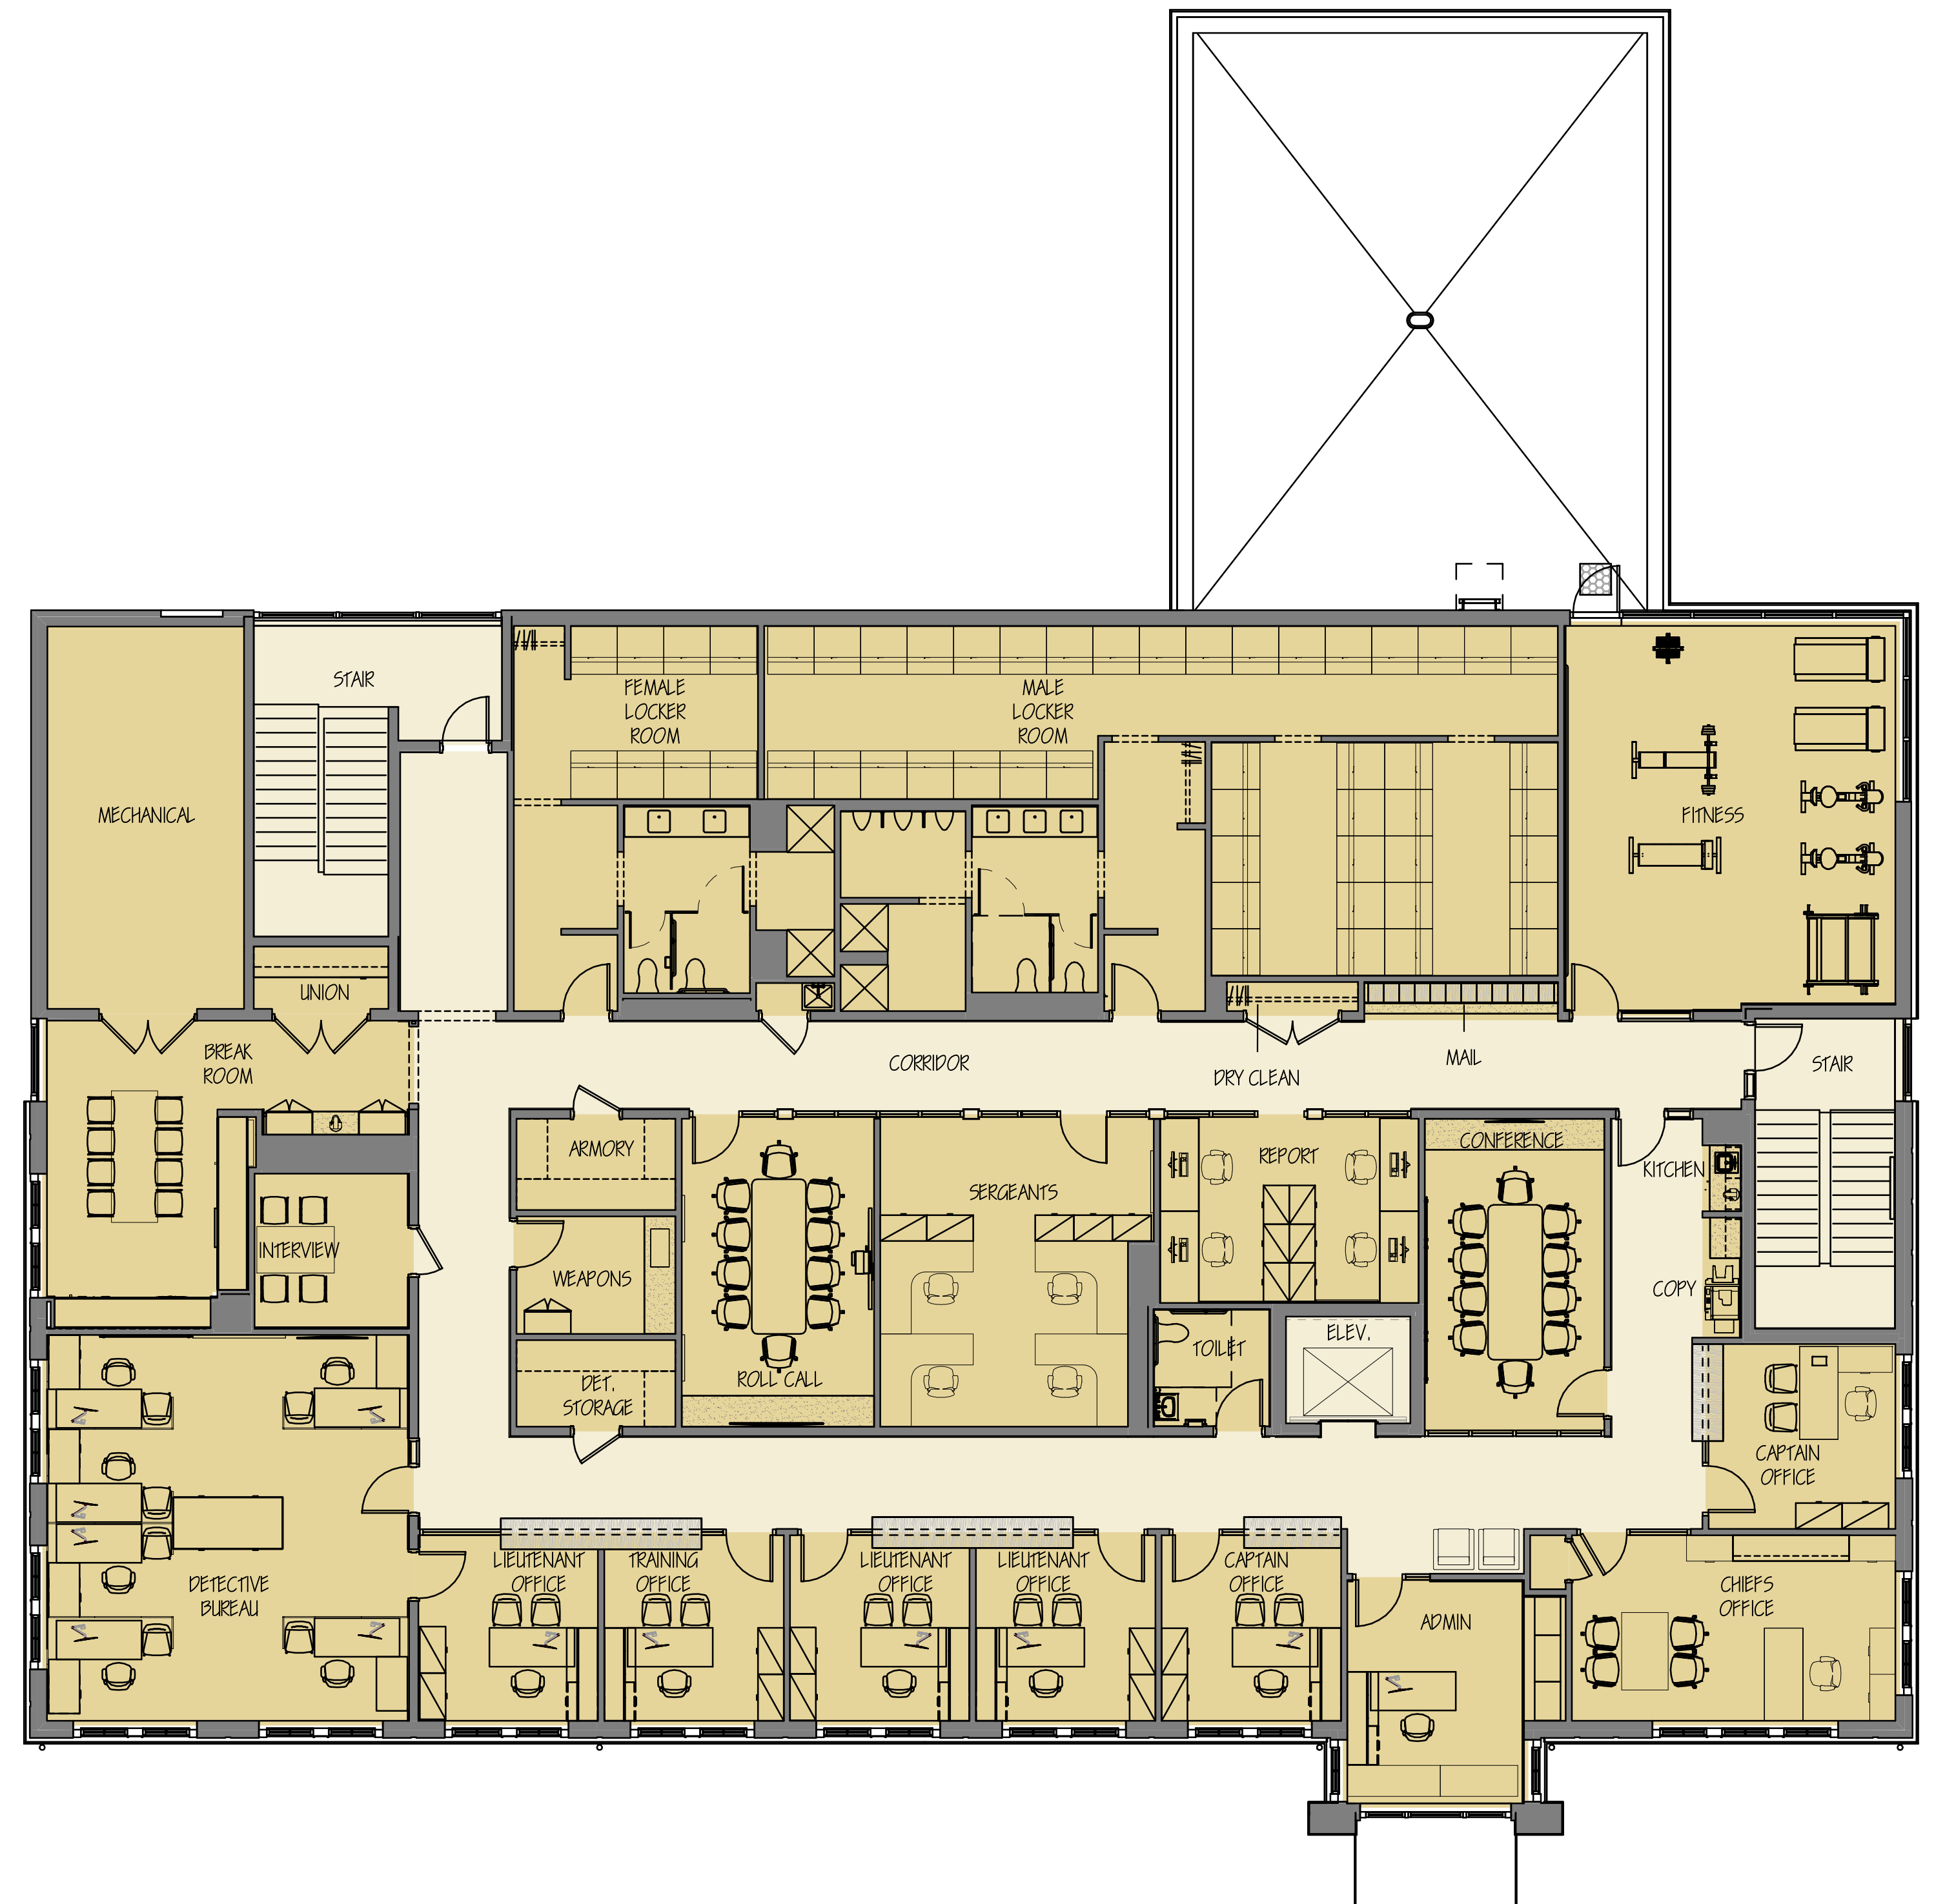

2ND FLOOR
1/8" = 1'-0"

TOWN OF WILTON, CT
ARCHITECTURAL REVIEW BOARD
November 11, 2022

WILTON POLICE HEADQUARTERS FLOOR PLANS

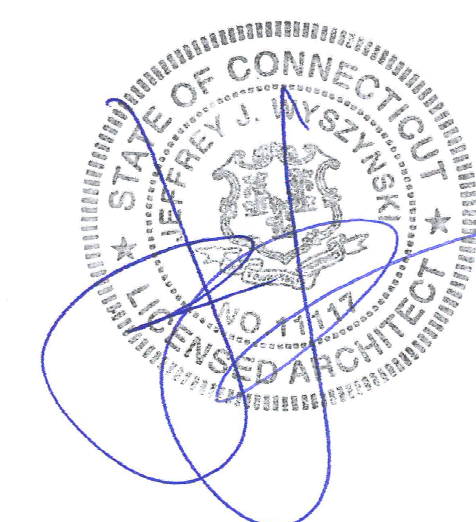

Tecton
ARCHITECTS

- STANDING SEAM METAL ROOFING SYSTEM ON
- ICE & WATER SHEILD (ENTIRE ROOF) ON
- VENTED COMPOSITE SHEATHING PANEL (R-20.5 MIN.)
- 1. 3/4" PLYWOOD SHEATHING
- 2. 1 1/2" AIR SPACE
- 3. 4" POLISO INSULATION
- 4. RIGID POLYISO INSULATION (R-22.8 MIN.) ON
- SELF-ADHERING VAPOR RETARDER ON
- 1/2" GLASS MAT ROOFING BOARD ON
- METAL ROOF DECK ON
- SLOPED ROOF STRUCTURE

ROOF CONSTRUCTION TYPE 2:


- FULLY ADHERED MEMBRANE ROOFING SYSTEM ON
- PROTECTION BOARD ON
- 8" RIGID POLYISO INSULATION (R-45.6 MIN.) ON
- SELF-ADHERING VAPOR RETARDER ON
- METAL ROOF DECK ON
- SLOPED ROOF STRUCTURE

ROOF CONSTRUCTION TYPE 3:



- FULLY ADHERED MEMBRANE ROOFING SYSTEM ON
- PROTECTION BOARD ON
- TAPERED INSULATION BOARD
- 8" RIGID POLYISO INSULATION (R-45.6 MIN.) ON
- SELF-ADHERING VAPOR RETARDER ON
- METAL ROOF DECK ON
- LEVEL ROOF STRUCTURE

ROOF CONSTRUCTION TYPE 4:

- FULLY ADHERED MEMBRANE ROOFING SYSTEM ON
- PROTECTION BOARD ON
- TAPERED INSULATION (TAPERED TO DRAIN) ON
- METAL ROOF DECK ON
- LEVEL ROOF STRUCTURE

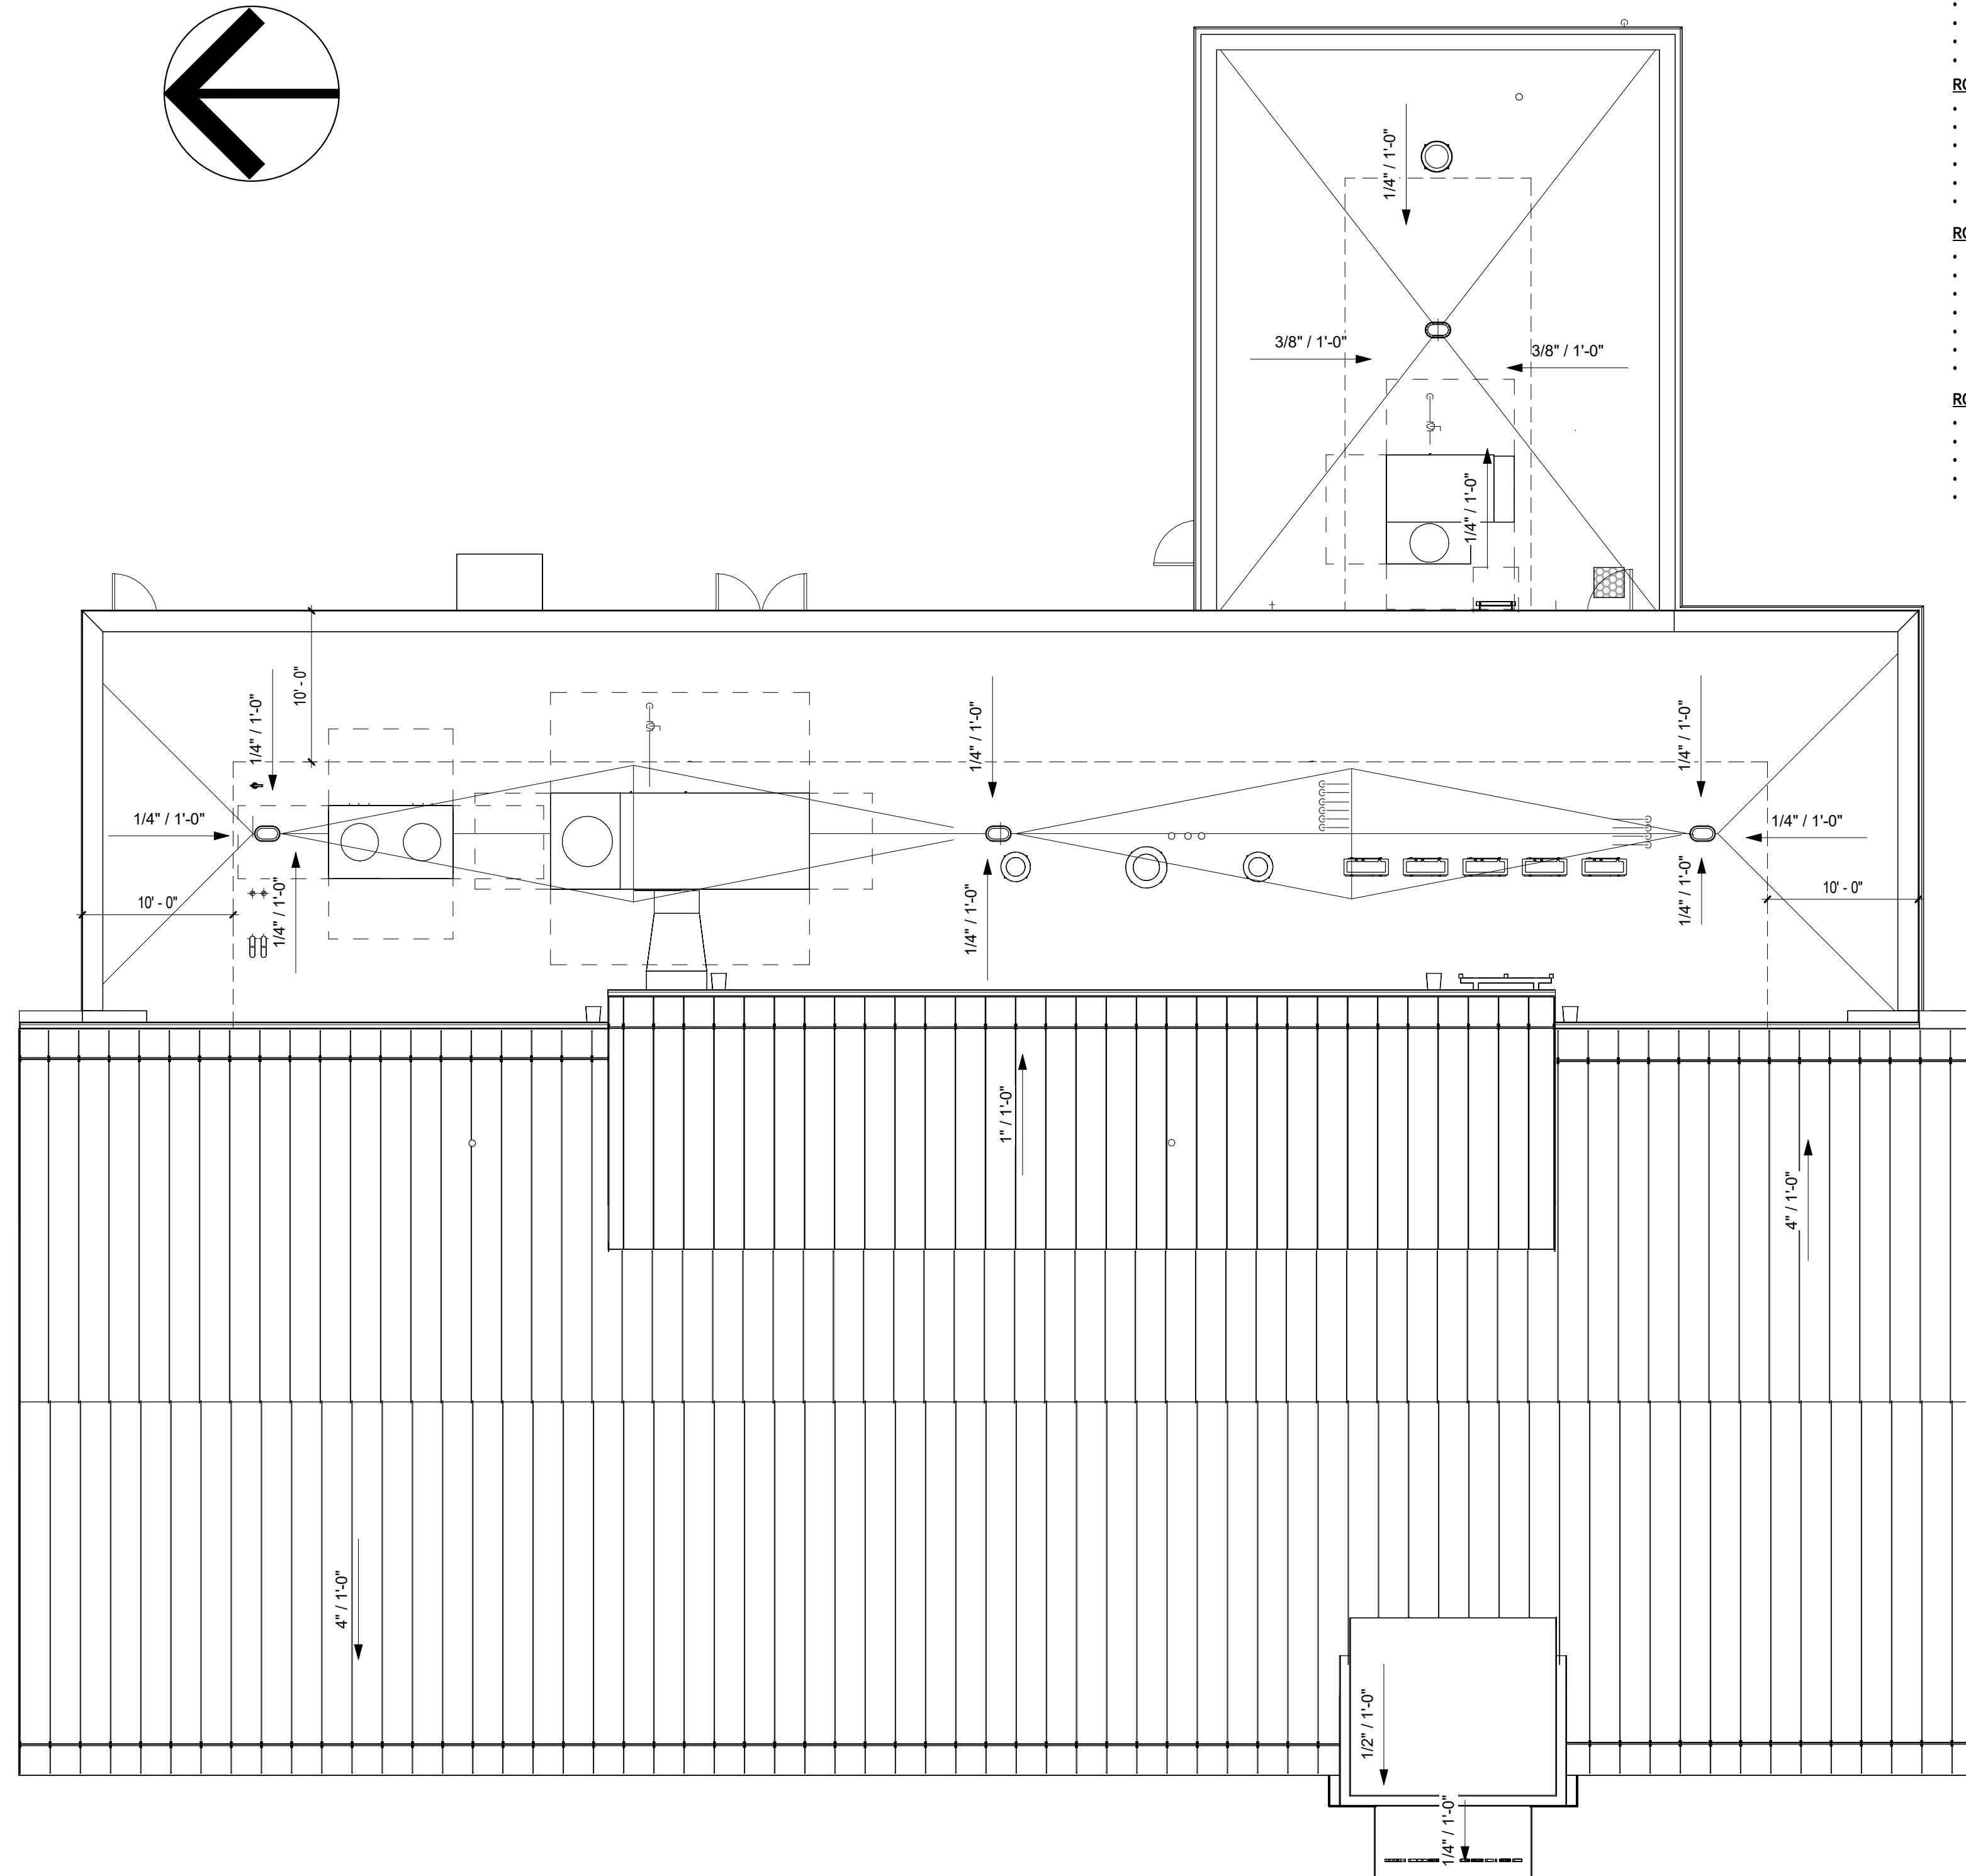


1/8" = 1'-0"

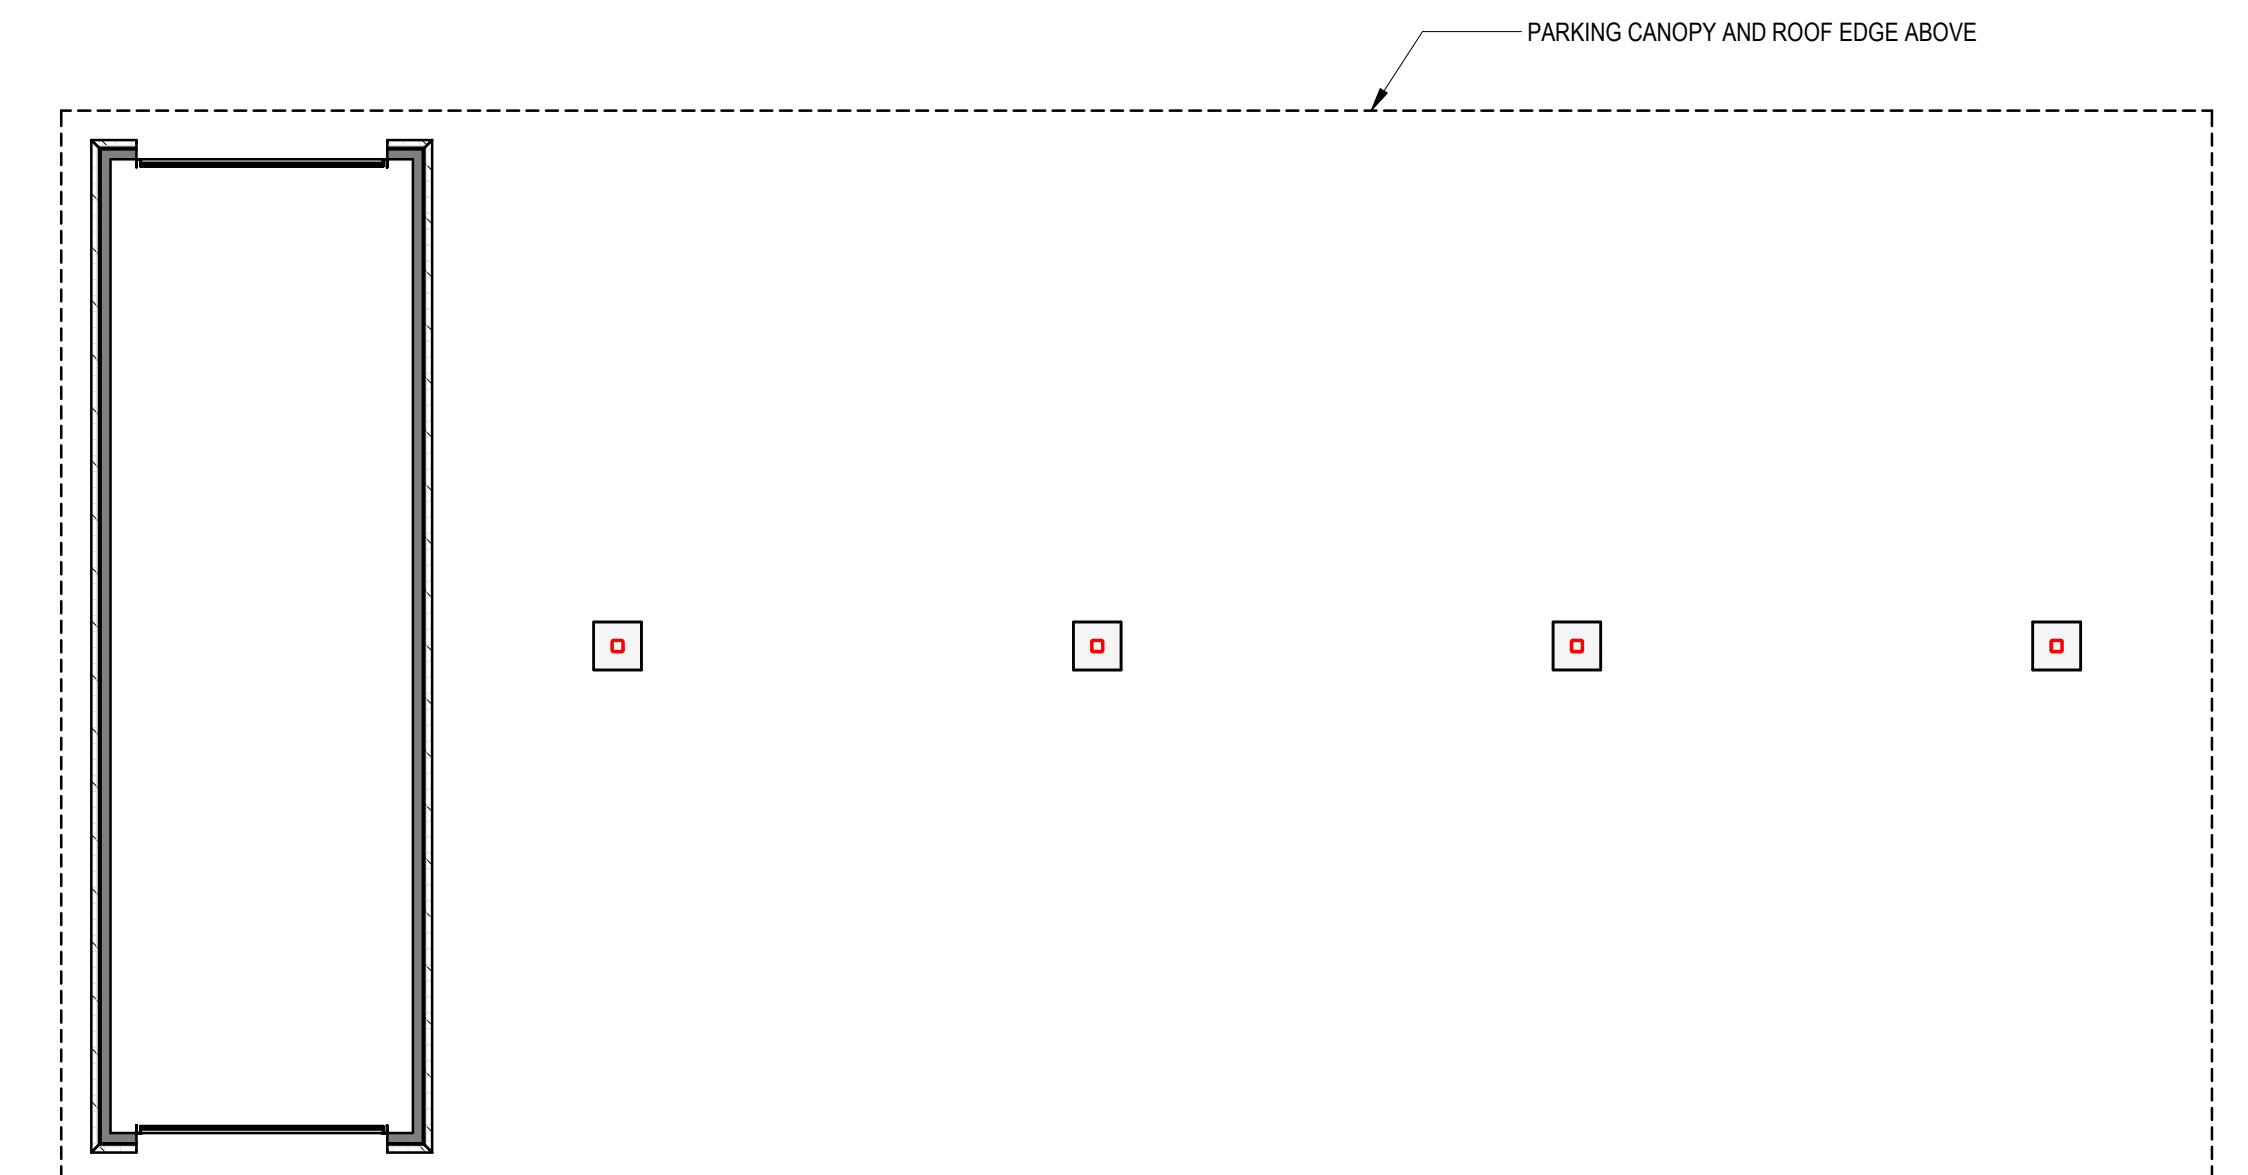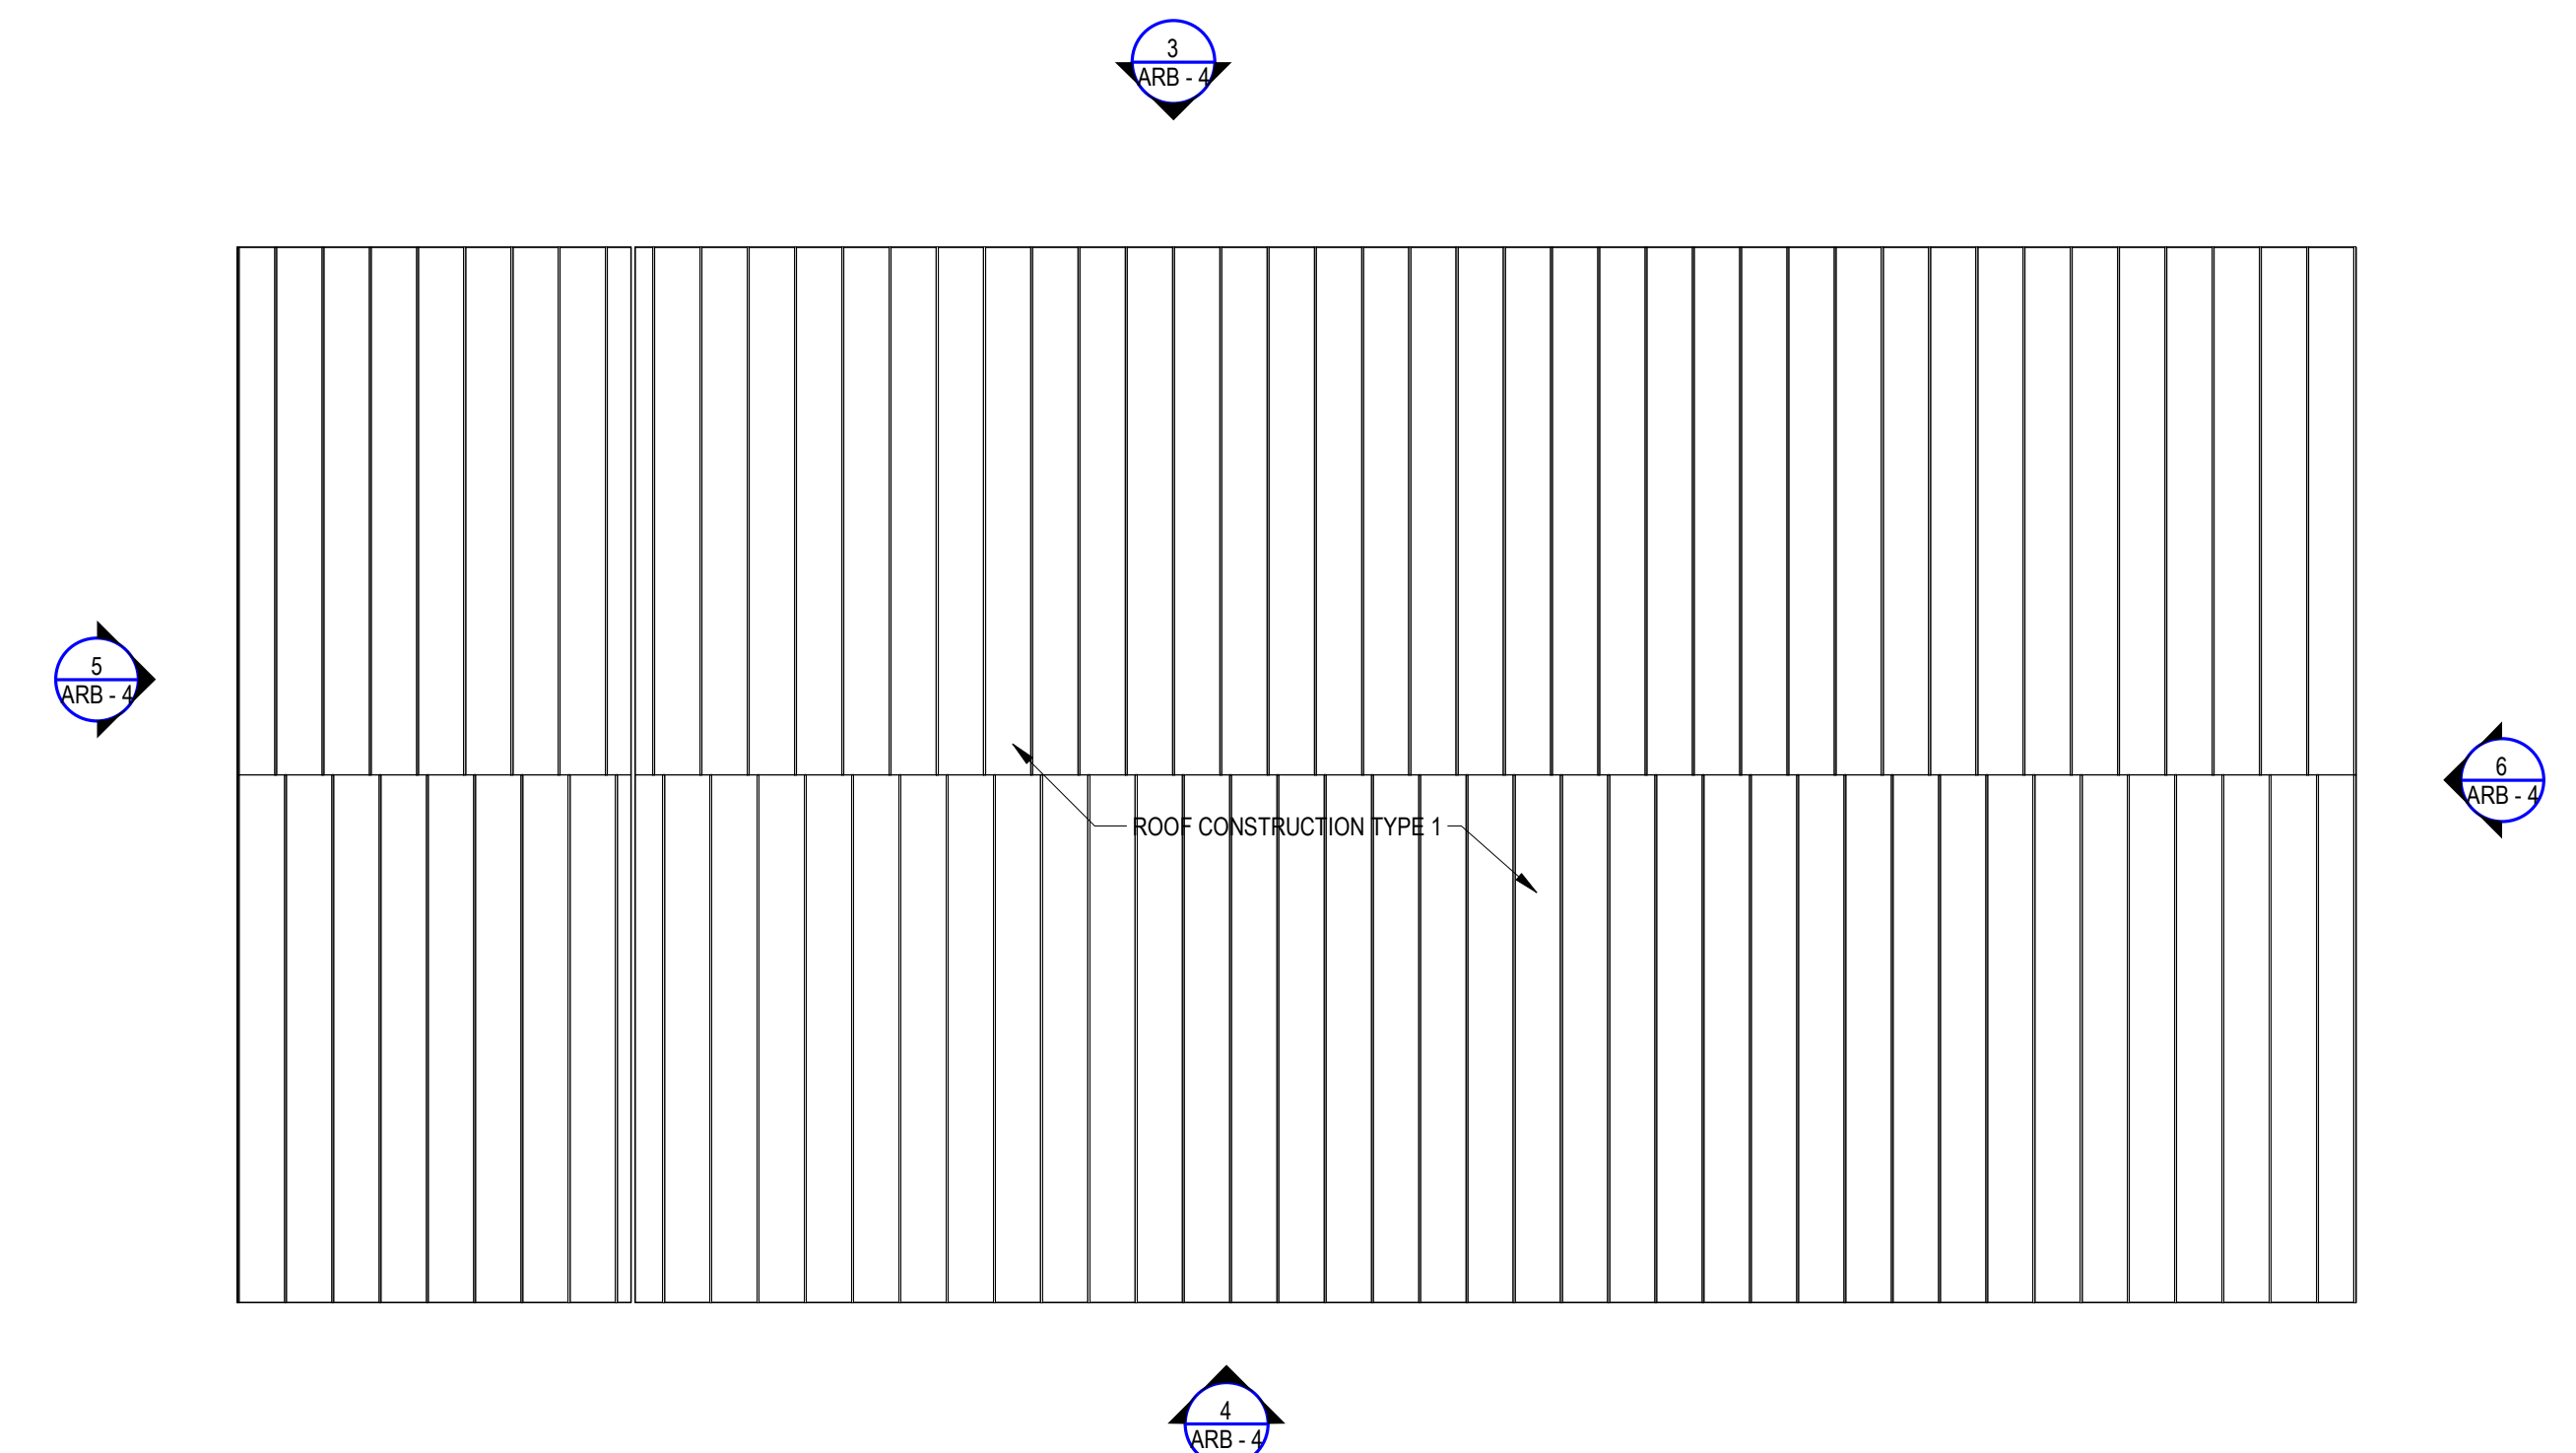
$$\frac{1}{8}'' = 1'-0''$$


$$1/8'' = 1'-0''$$

WILTON POLICE HEADQUARTERS

ROOF PLAN & STANDALONE ERT BAY CARPORT

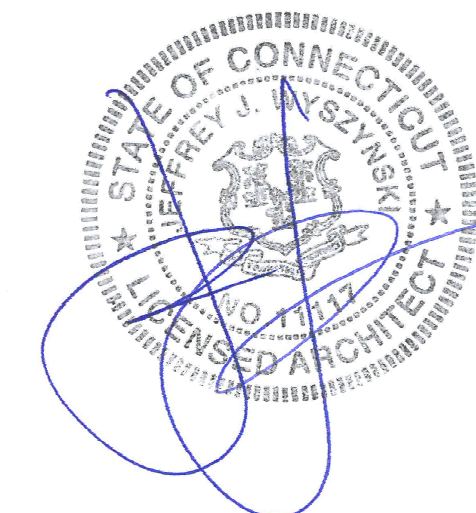

Tecton
ARCHITECTS



FRONT ELEVATION (WEST)

1/8" = 1'-0"




SIDE ELEVATION (SOUTH - FACING THE ANNEX)

1/8" = 1'-0"



BRICK MASONRY

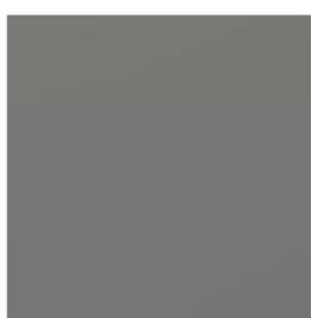

ALUMINUM
COMPOSITE METAL



INSULATED
METAL PANEL



STOREFRONT



STANDING SEAM
METAL ROOF



PRECAST
CONCRETE

10" SOLID CAST ALUMINUM
LETTERING, BOTTOM STUD
MOUNTED AT CANOPY EDGE, 2" DEEP

MAIN ENTRY DOORS




ENTRY SIGNAGE DETAIL


1/2" = 1'-0"




REAR ELEVATION (EAST)
1/8" = 1'-0"

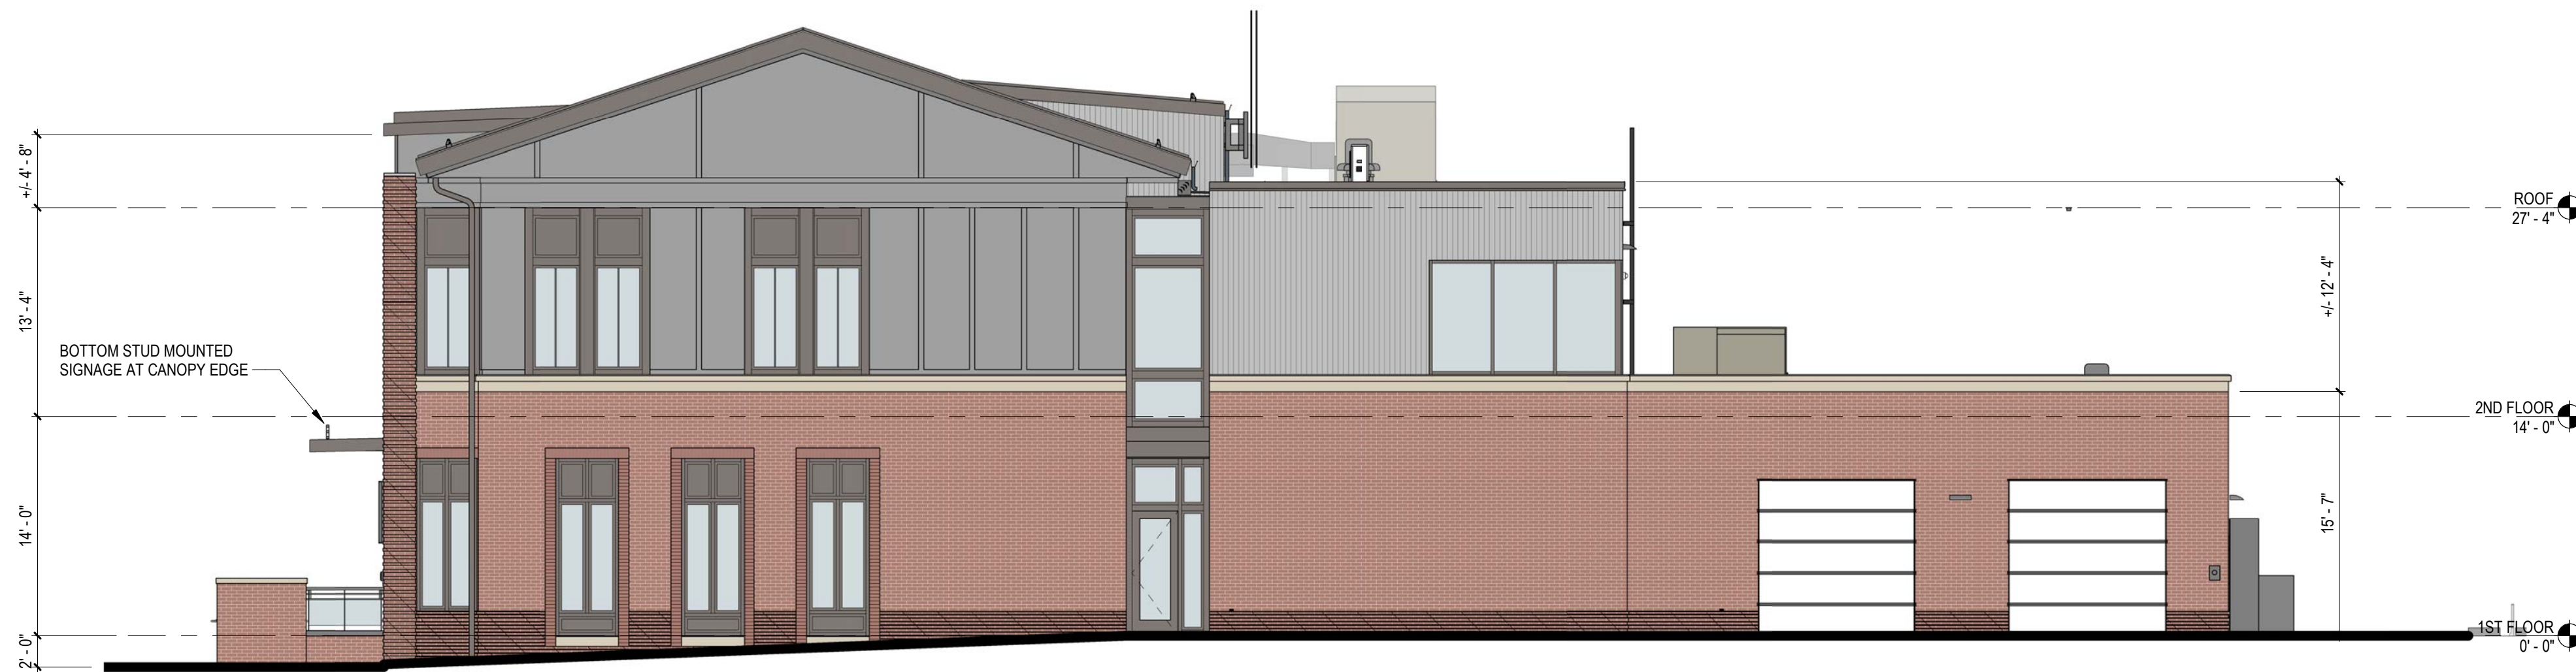


SIDE ELEVATION (SOUTH - FACING FIRE & DPW)
1/8" = 1'-0"

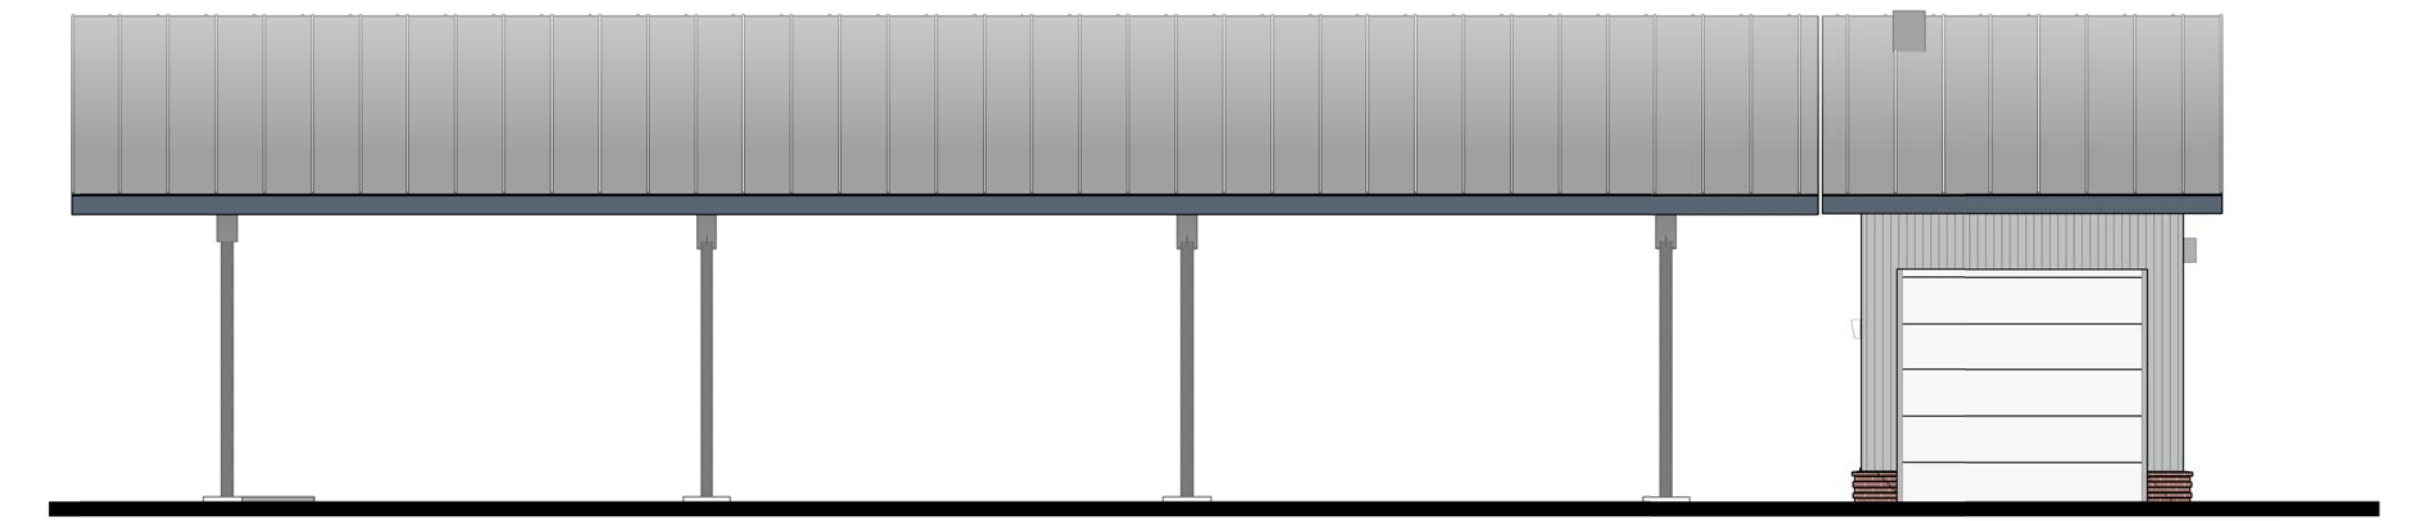


ERT BAY - NORTH ELEVATION
1/8" = 1'-0"

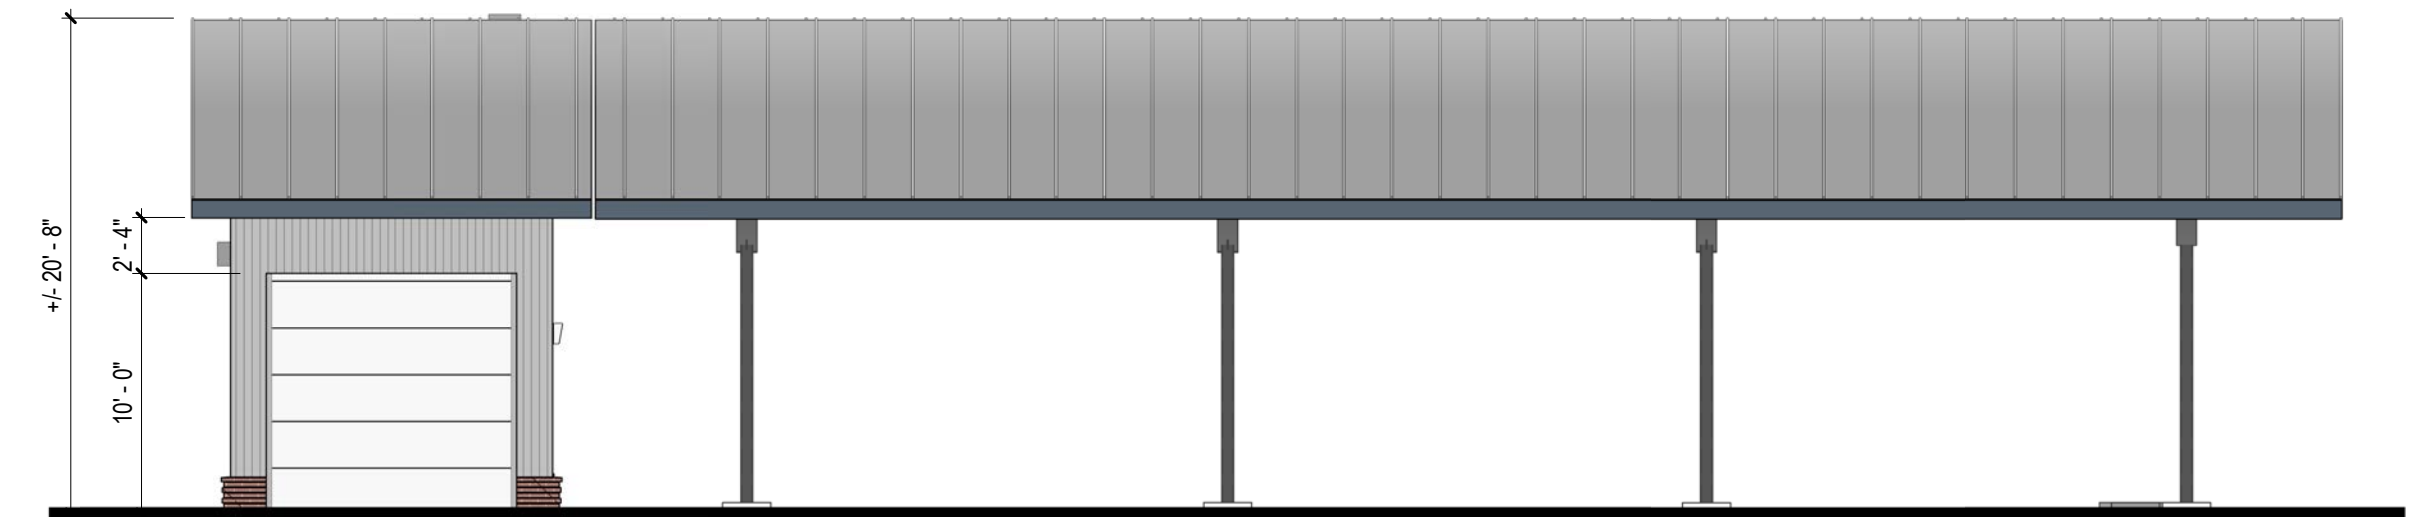

ERT BAY SOUTH ELEVATION
1/8" = 1'-0"

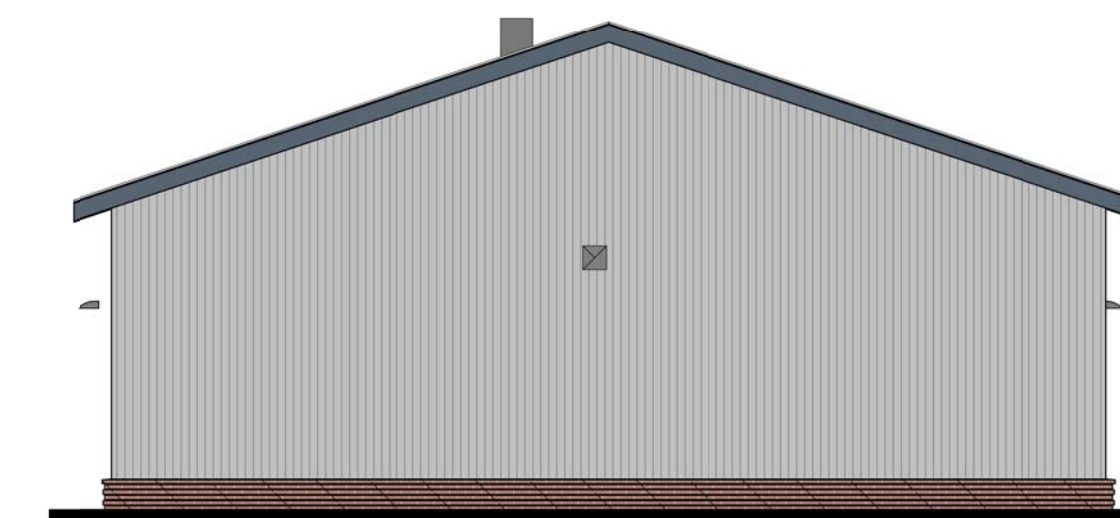


ERT BAY WEST ELEVATION
1/8" = 1'-0"

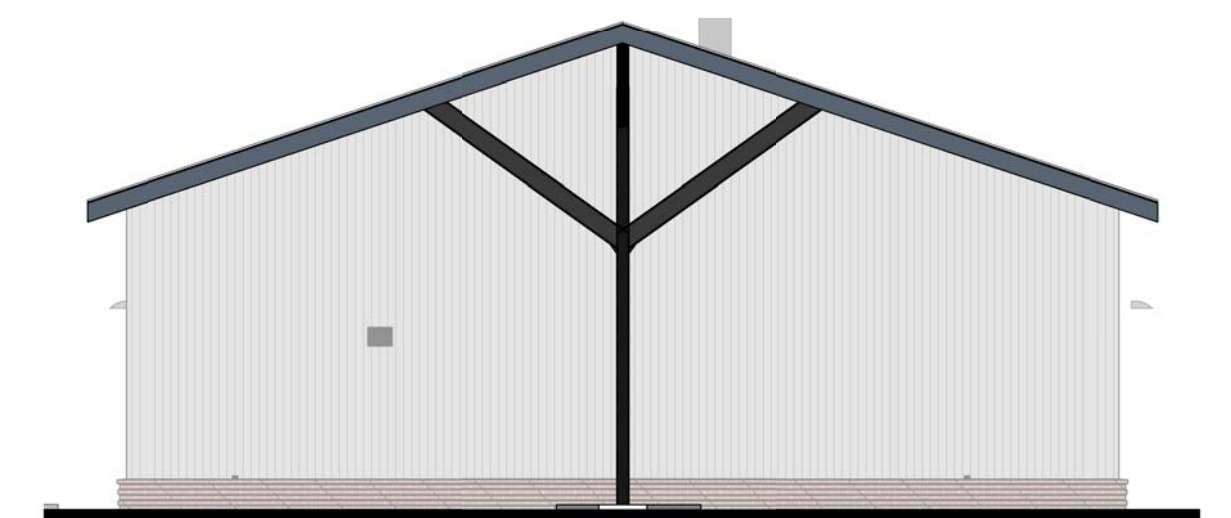

ERT BAY EAST ELEVATION
1/8" = 1'-0"

TOWN OF WILTON, CT
ARCHITECTURAL REVIEW BOARD
November 11, 2022

WILTON POLICE HEADQUARTERS EXTERIOR ELEVATIONS

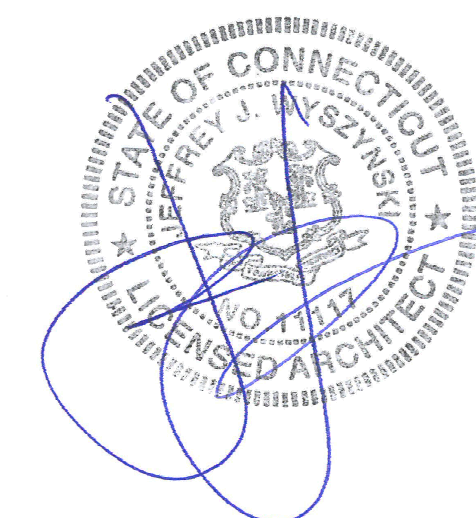

Tecton
ARCHITECTS