

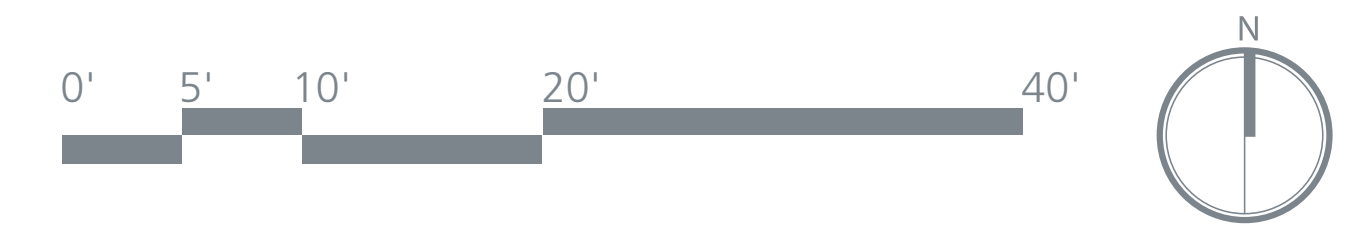


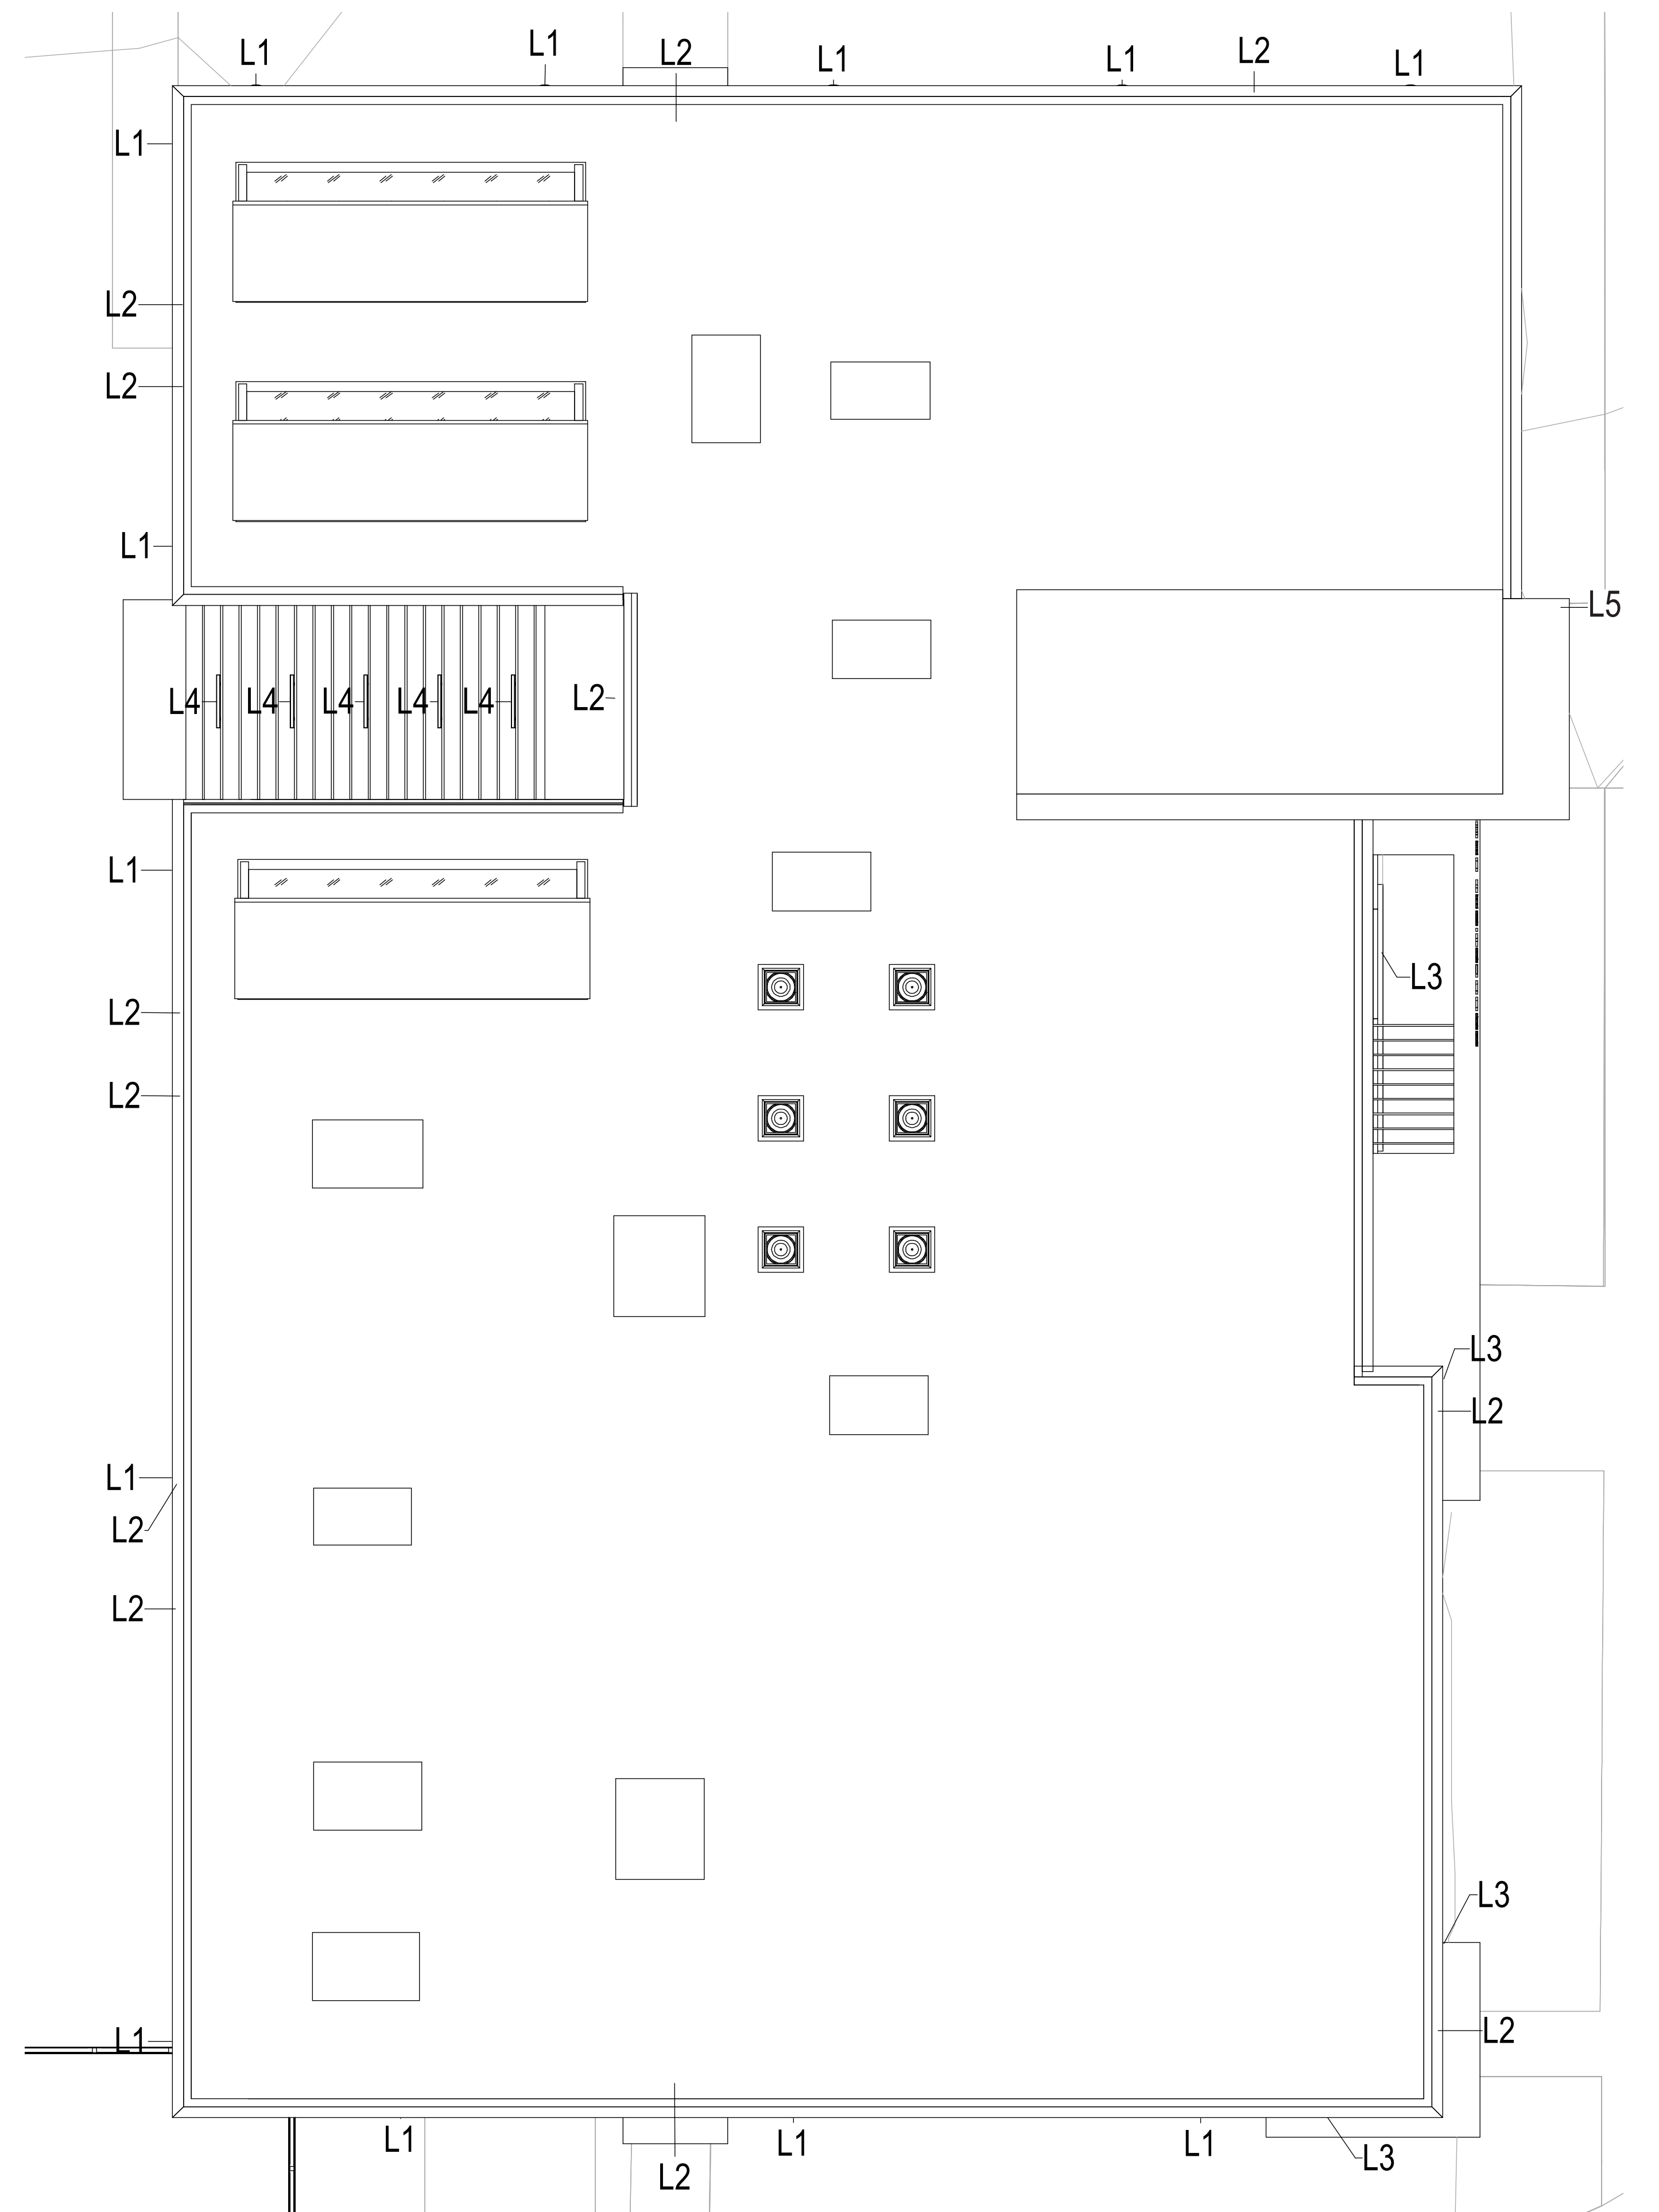

RENDERING


RENDERING SHOWS GENERAL DESIGN  
INTENT. THE FOLLOWING SHEETS  
SUPERSEDE THE RENDERING

1

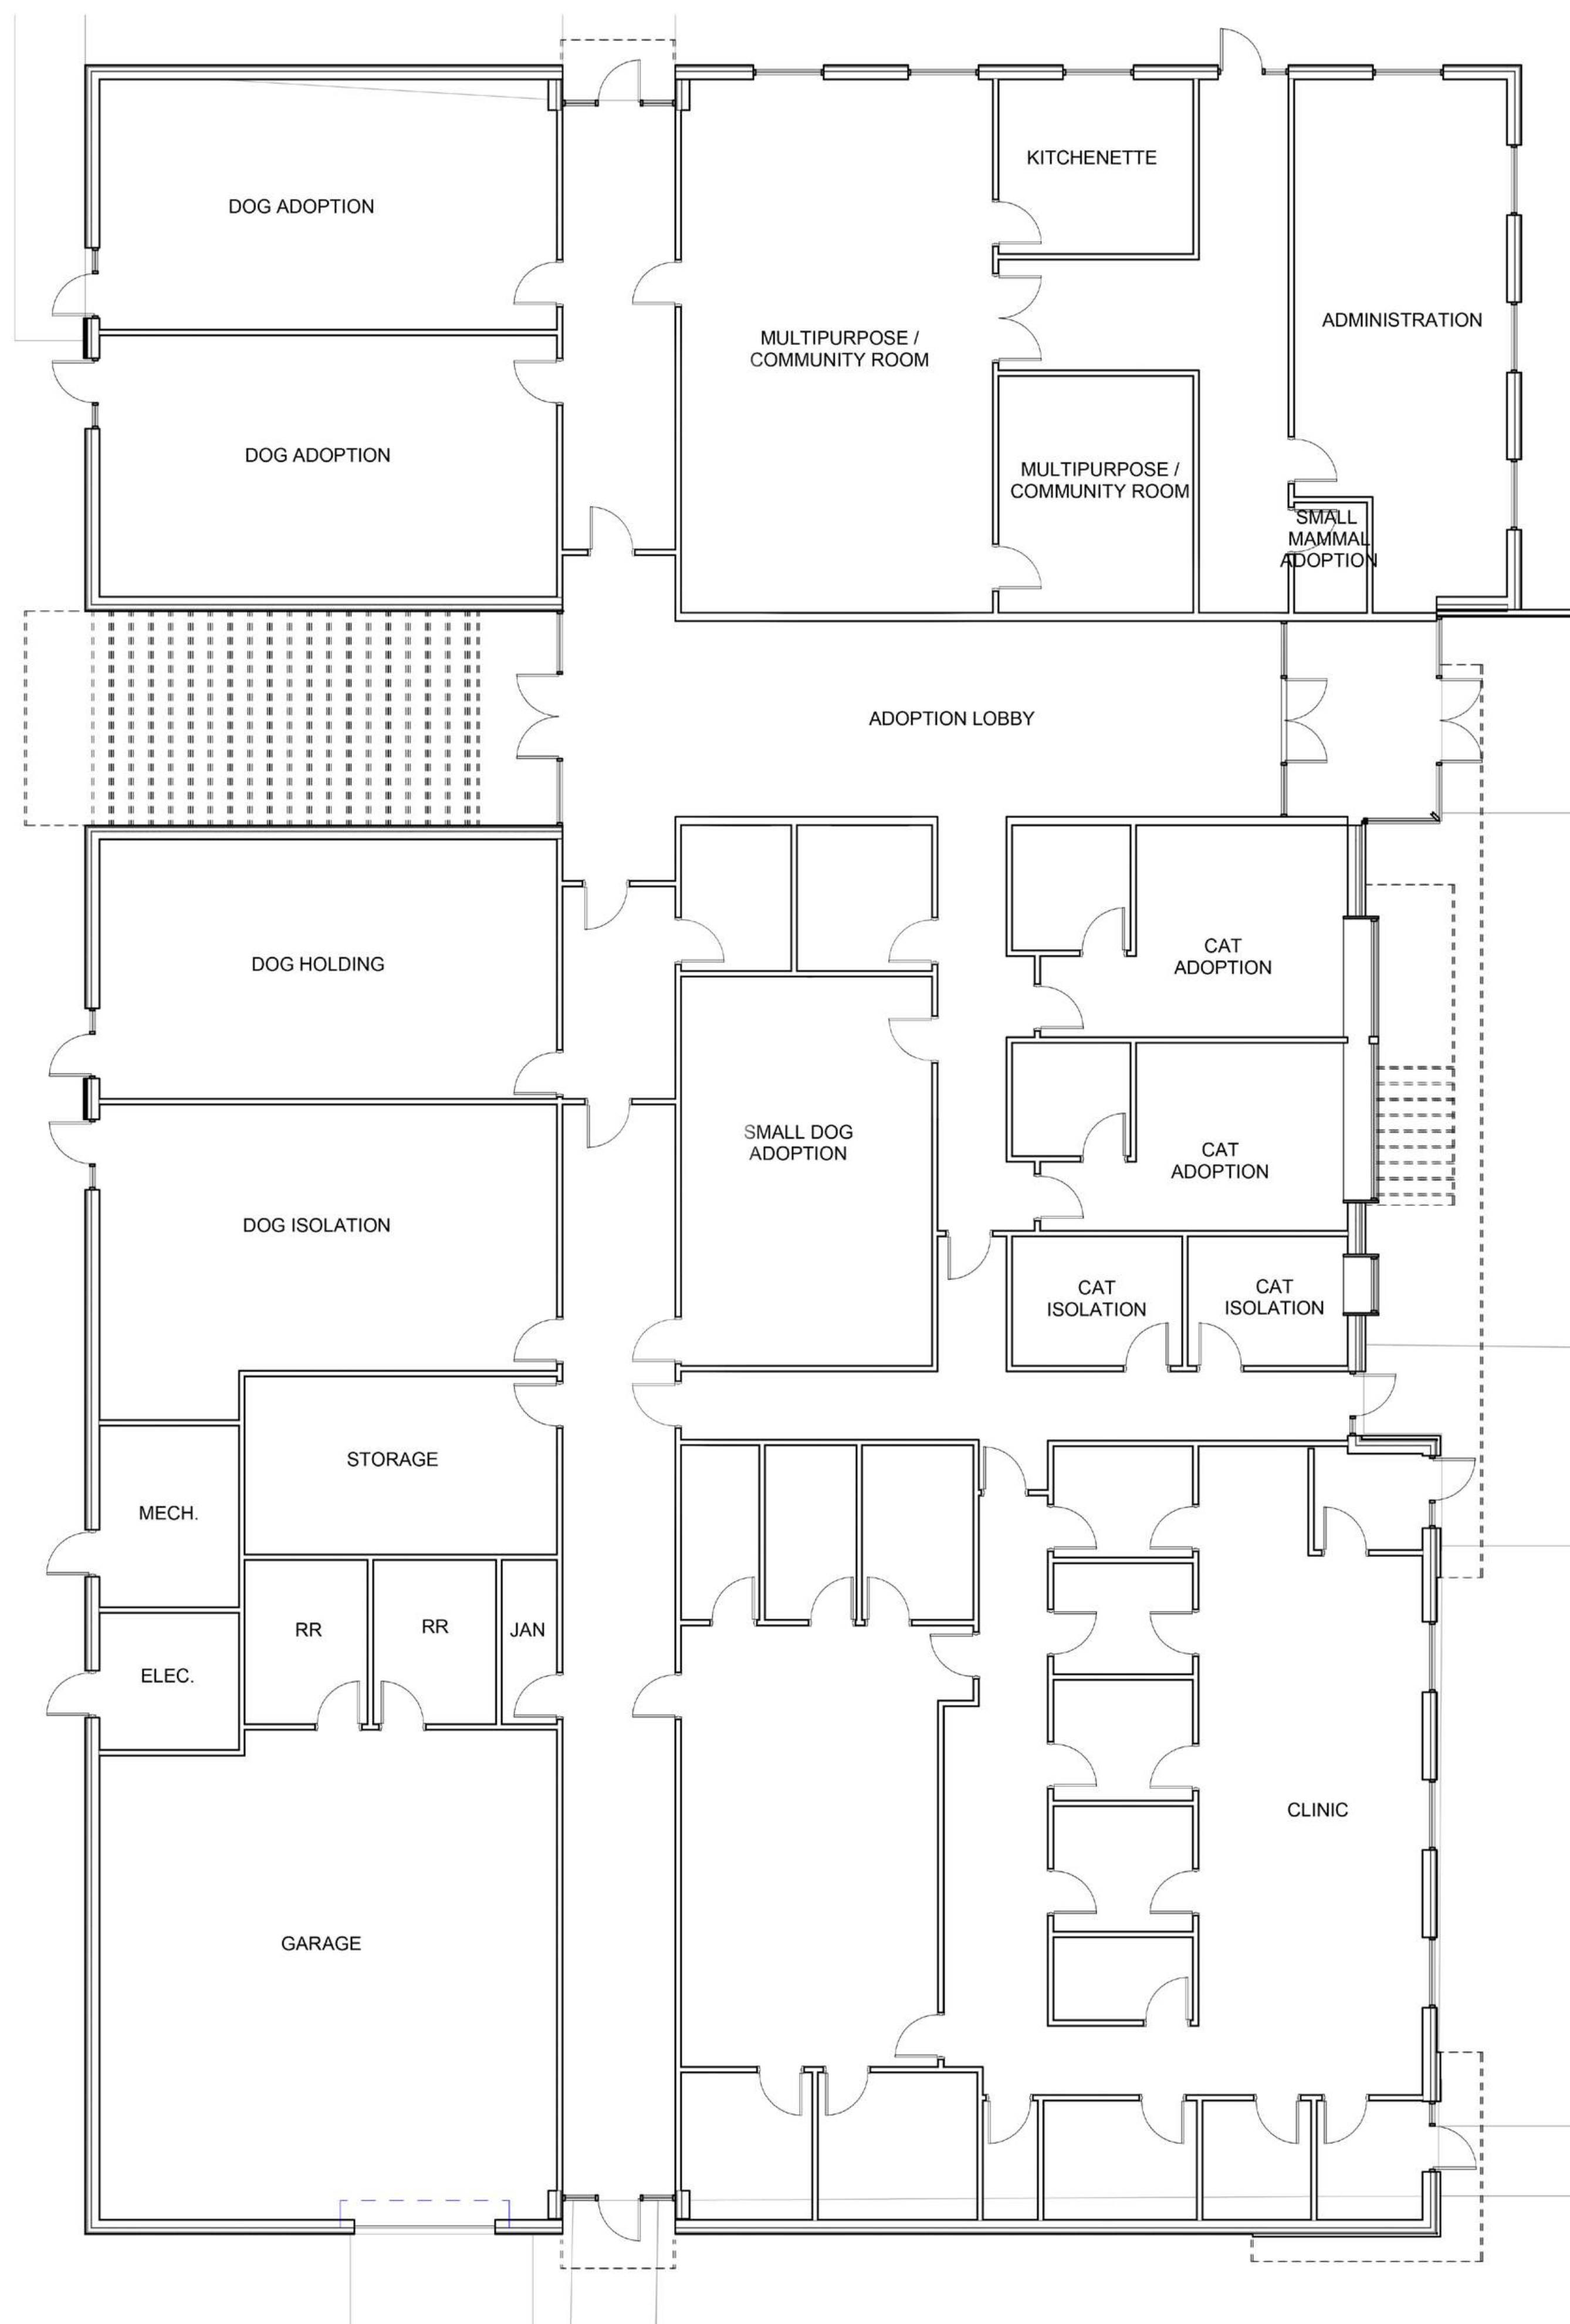





1 FIRST FLOOR

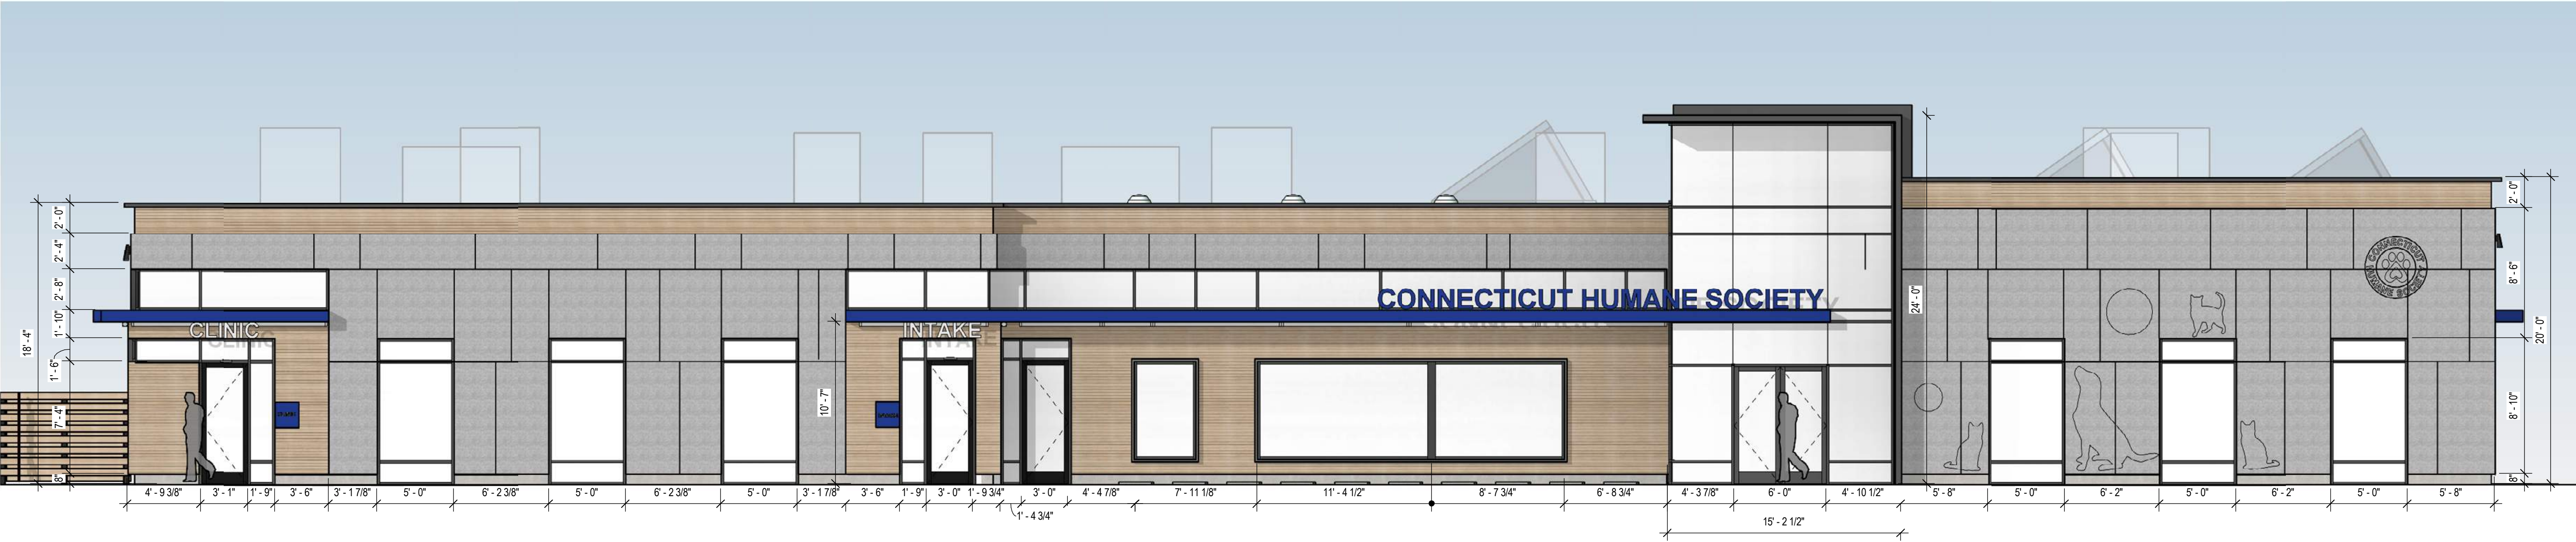


2 EAST ELEVATION - FRONT



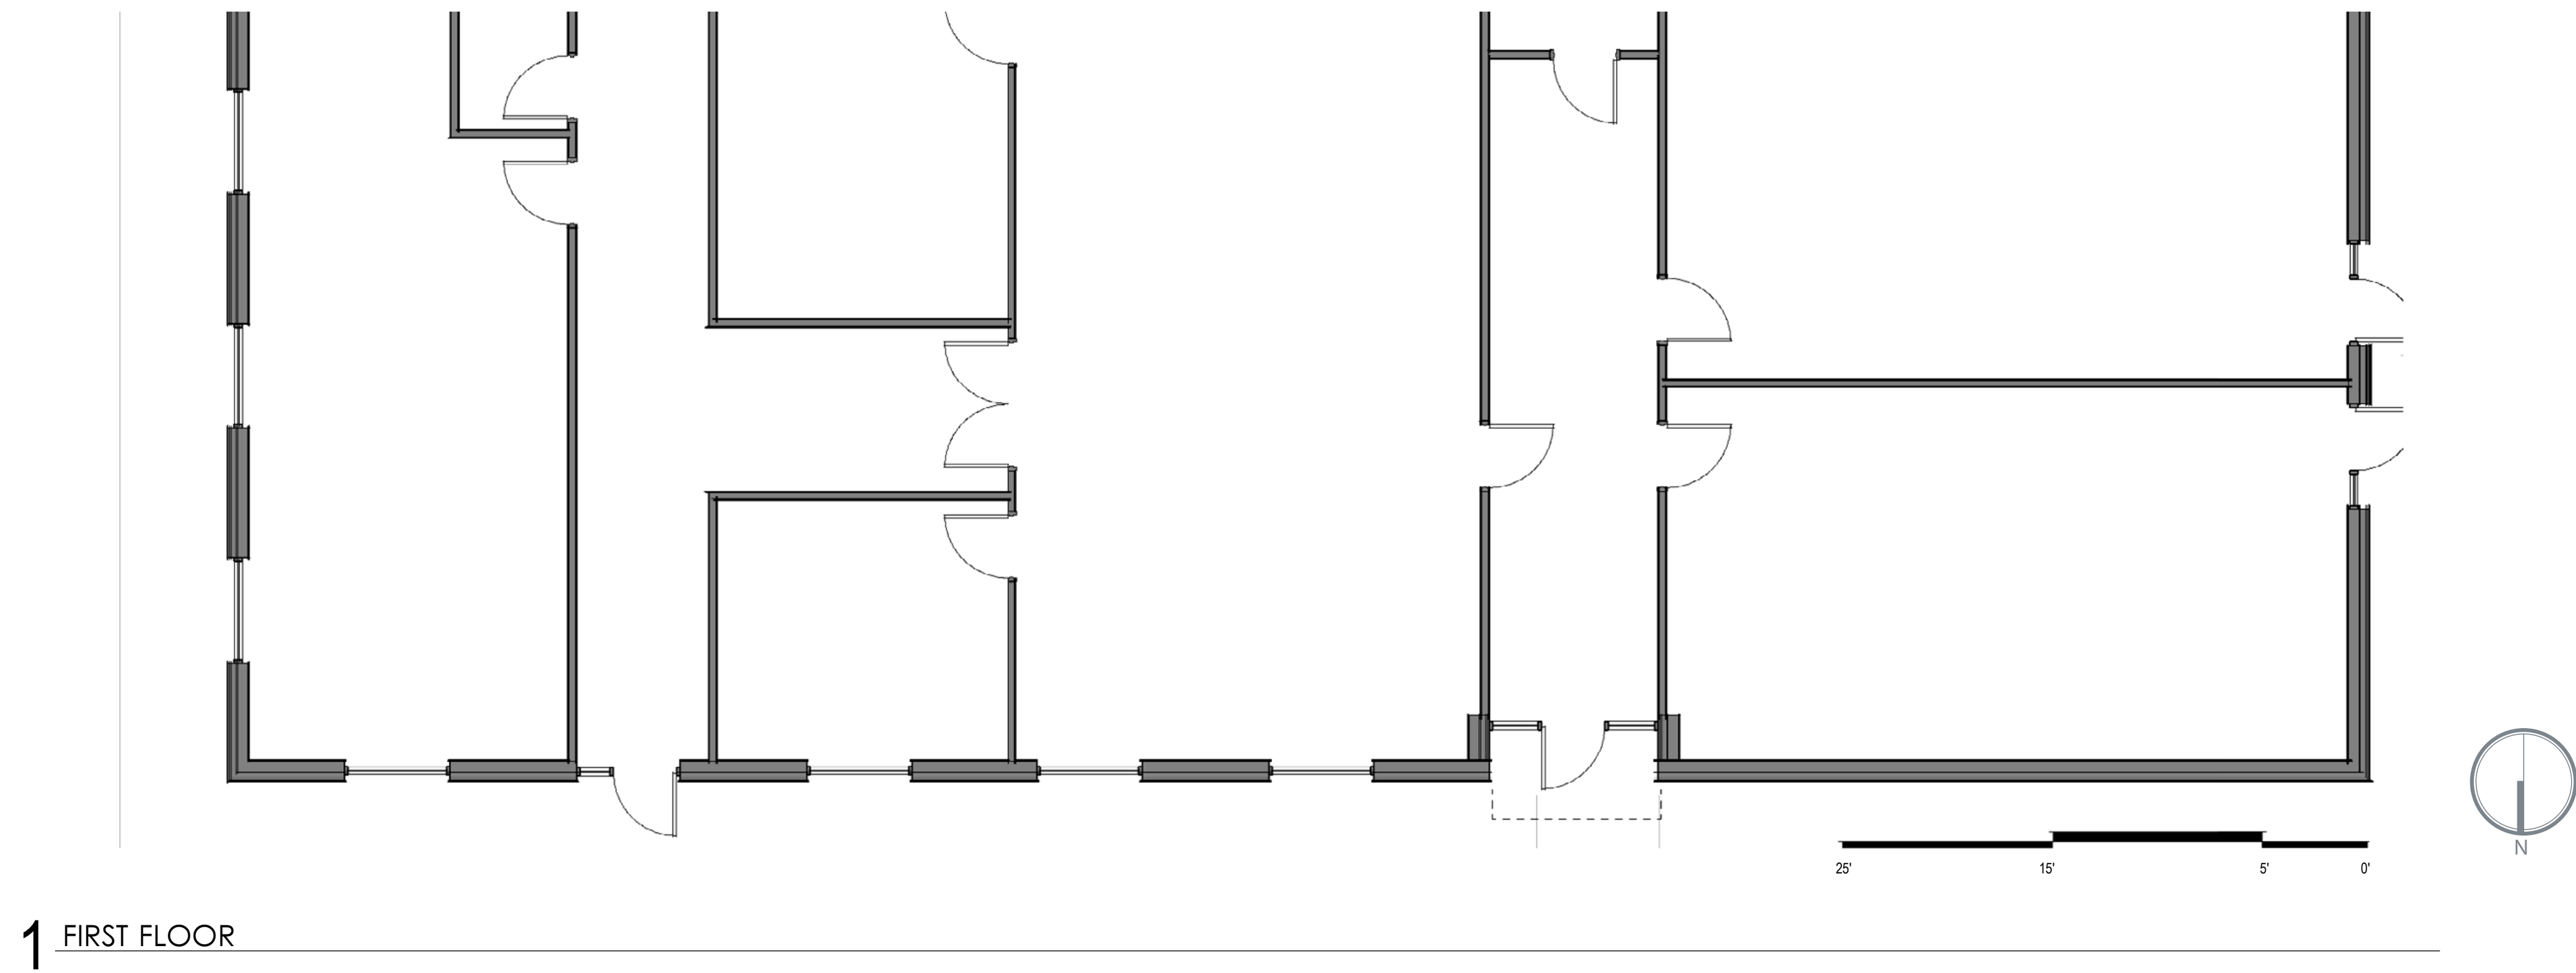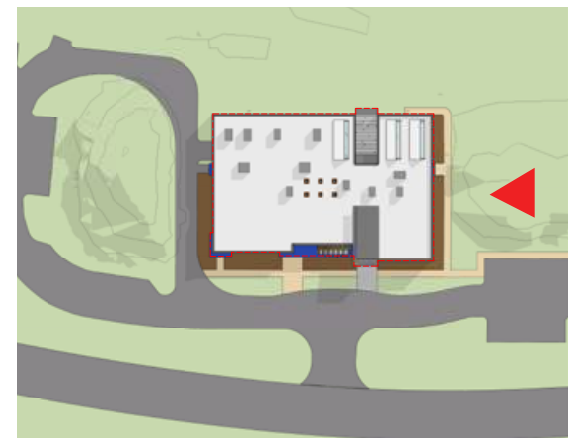


1 FIRST FLOOR

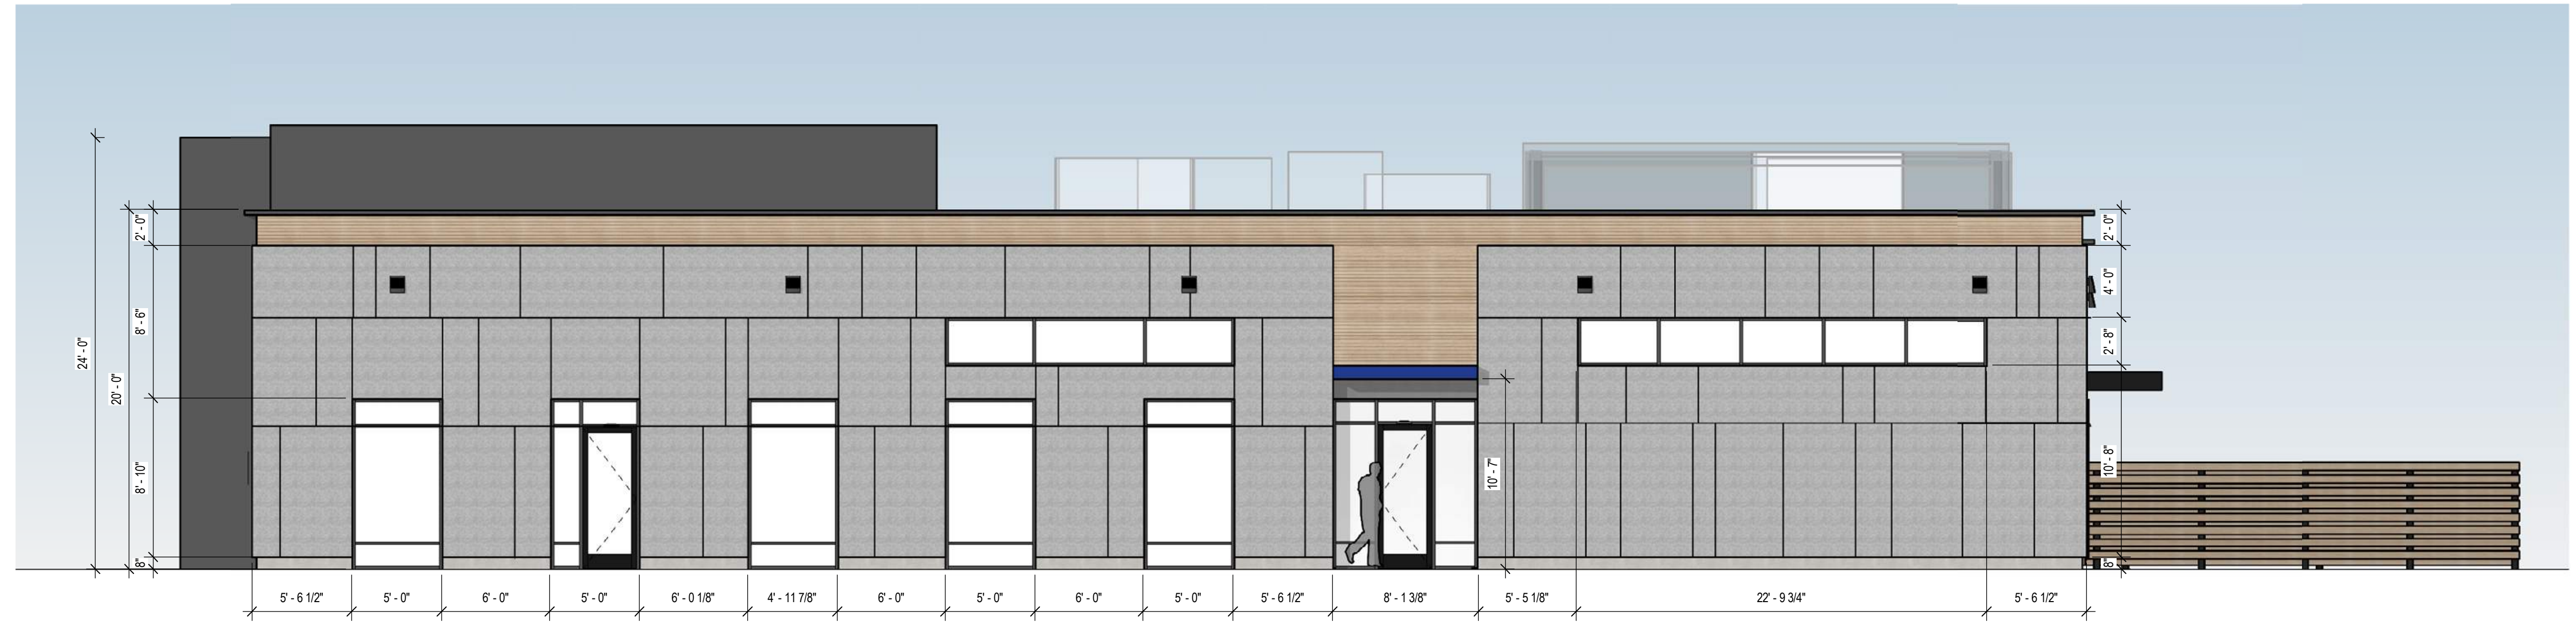

2 NORTH ELEVATION



NORTH ELEVATION



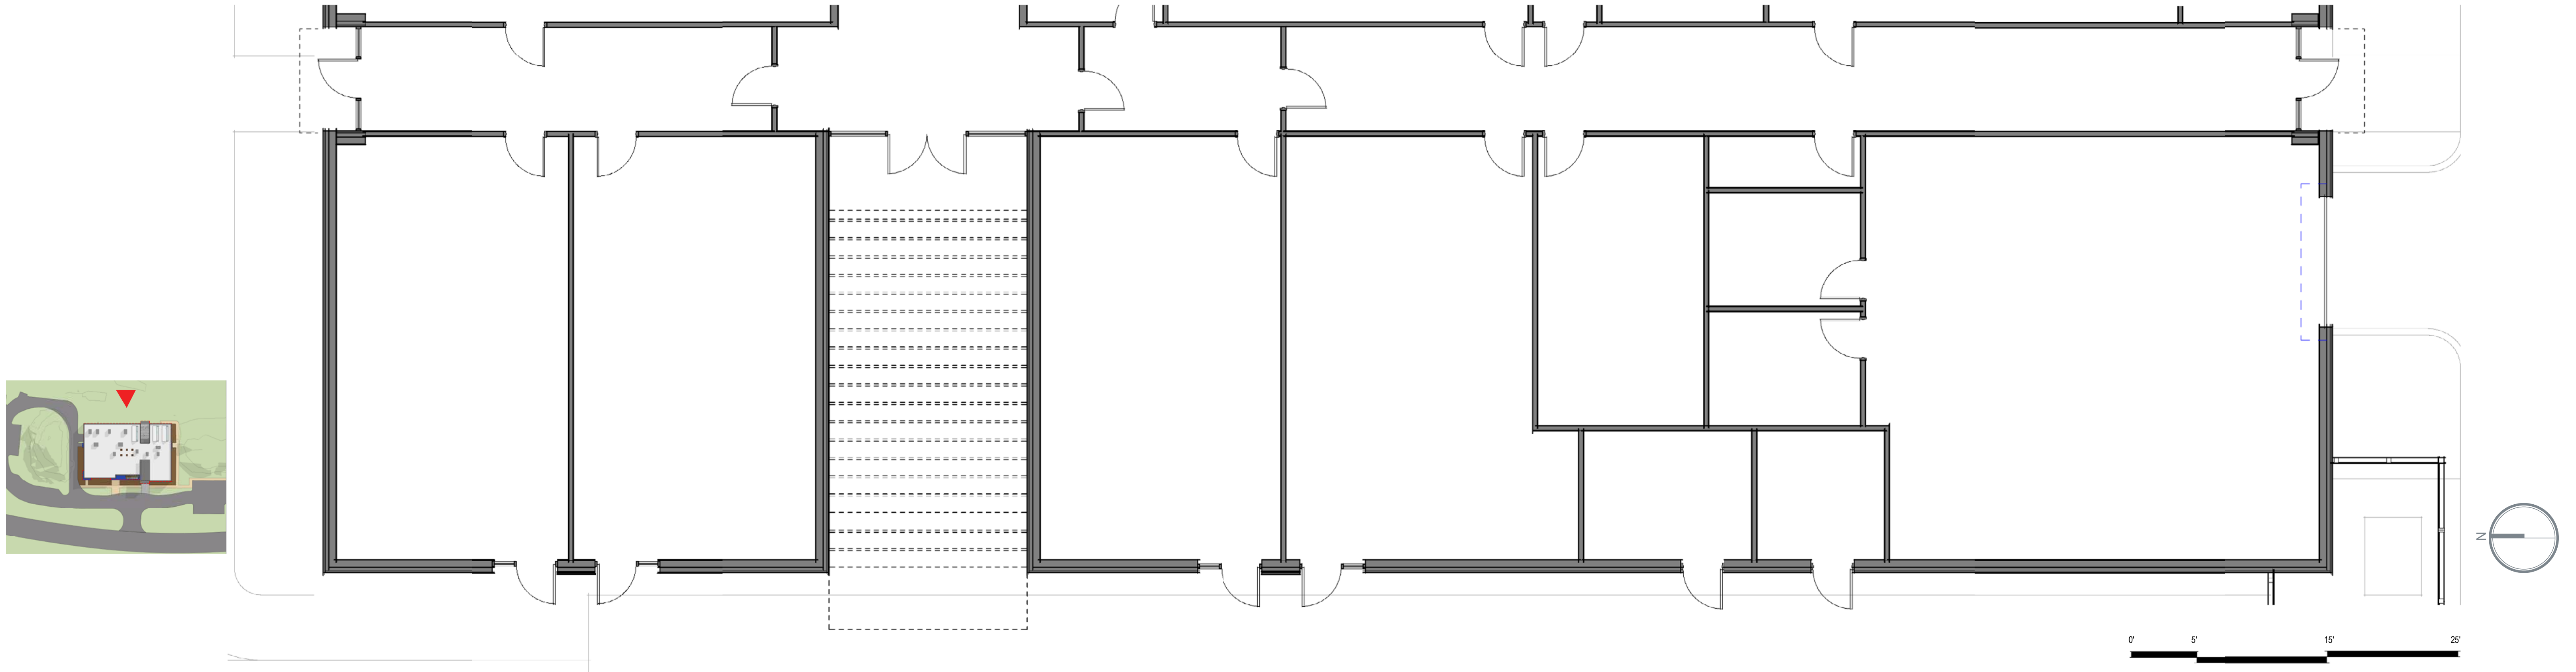


2 FIRST FLOOR



1 WEST ELEVATION – BACK







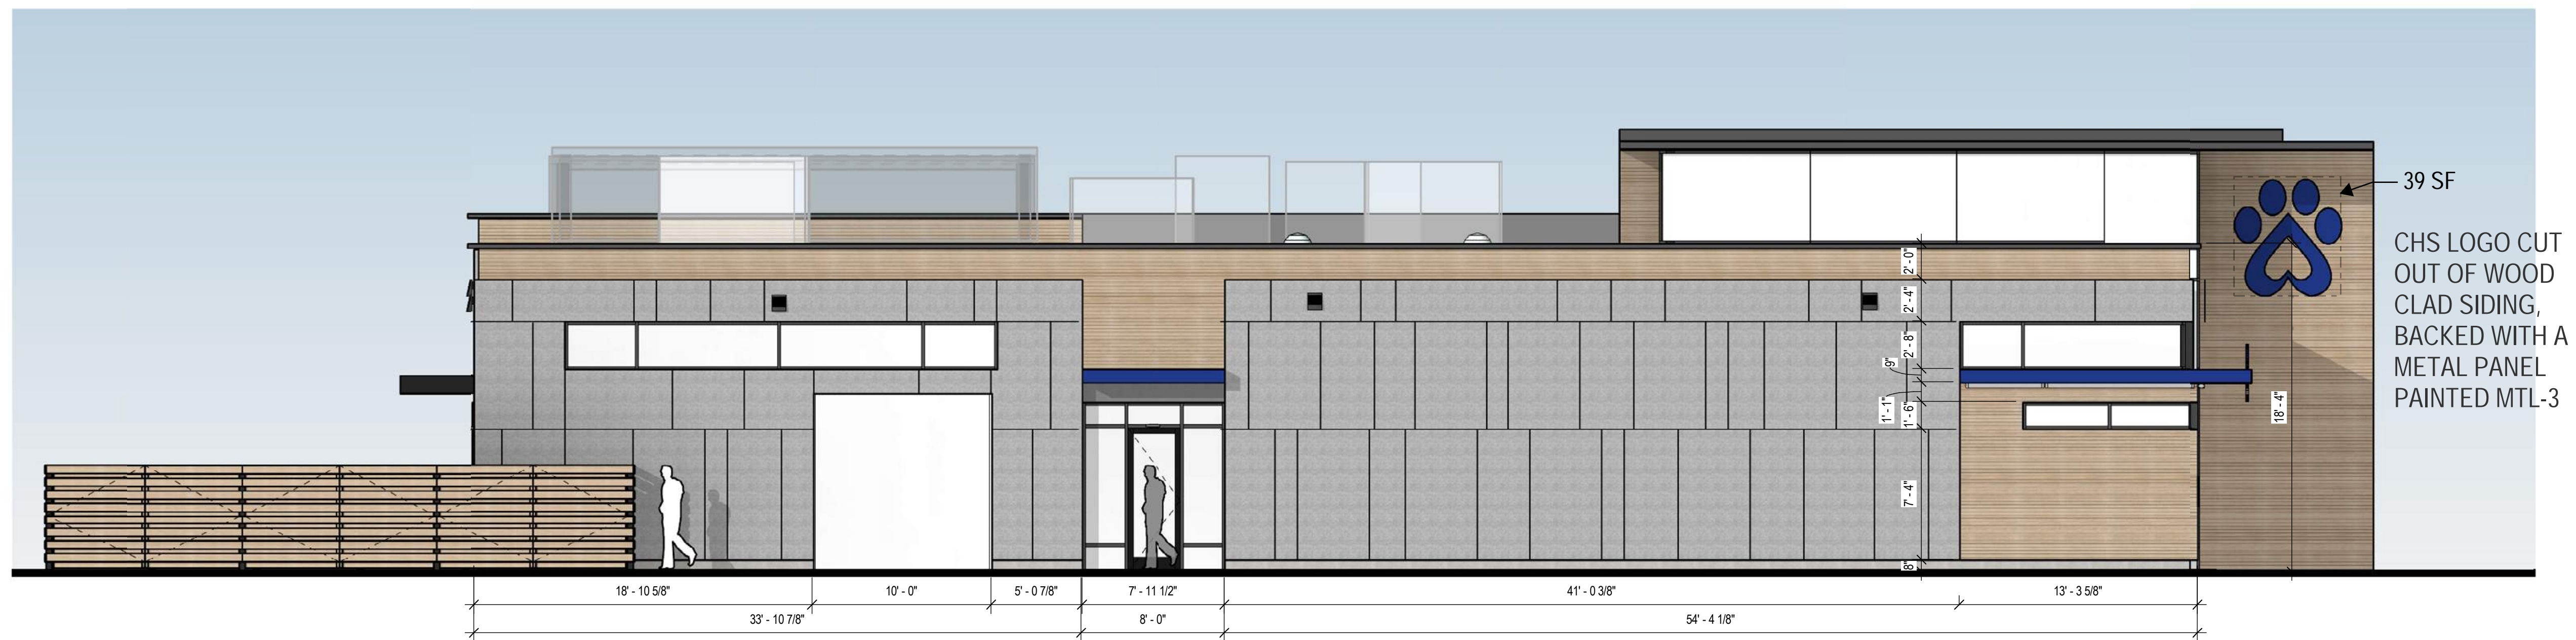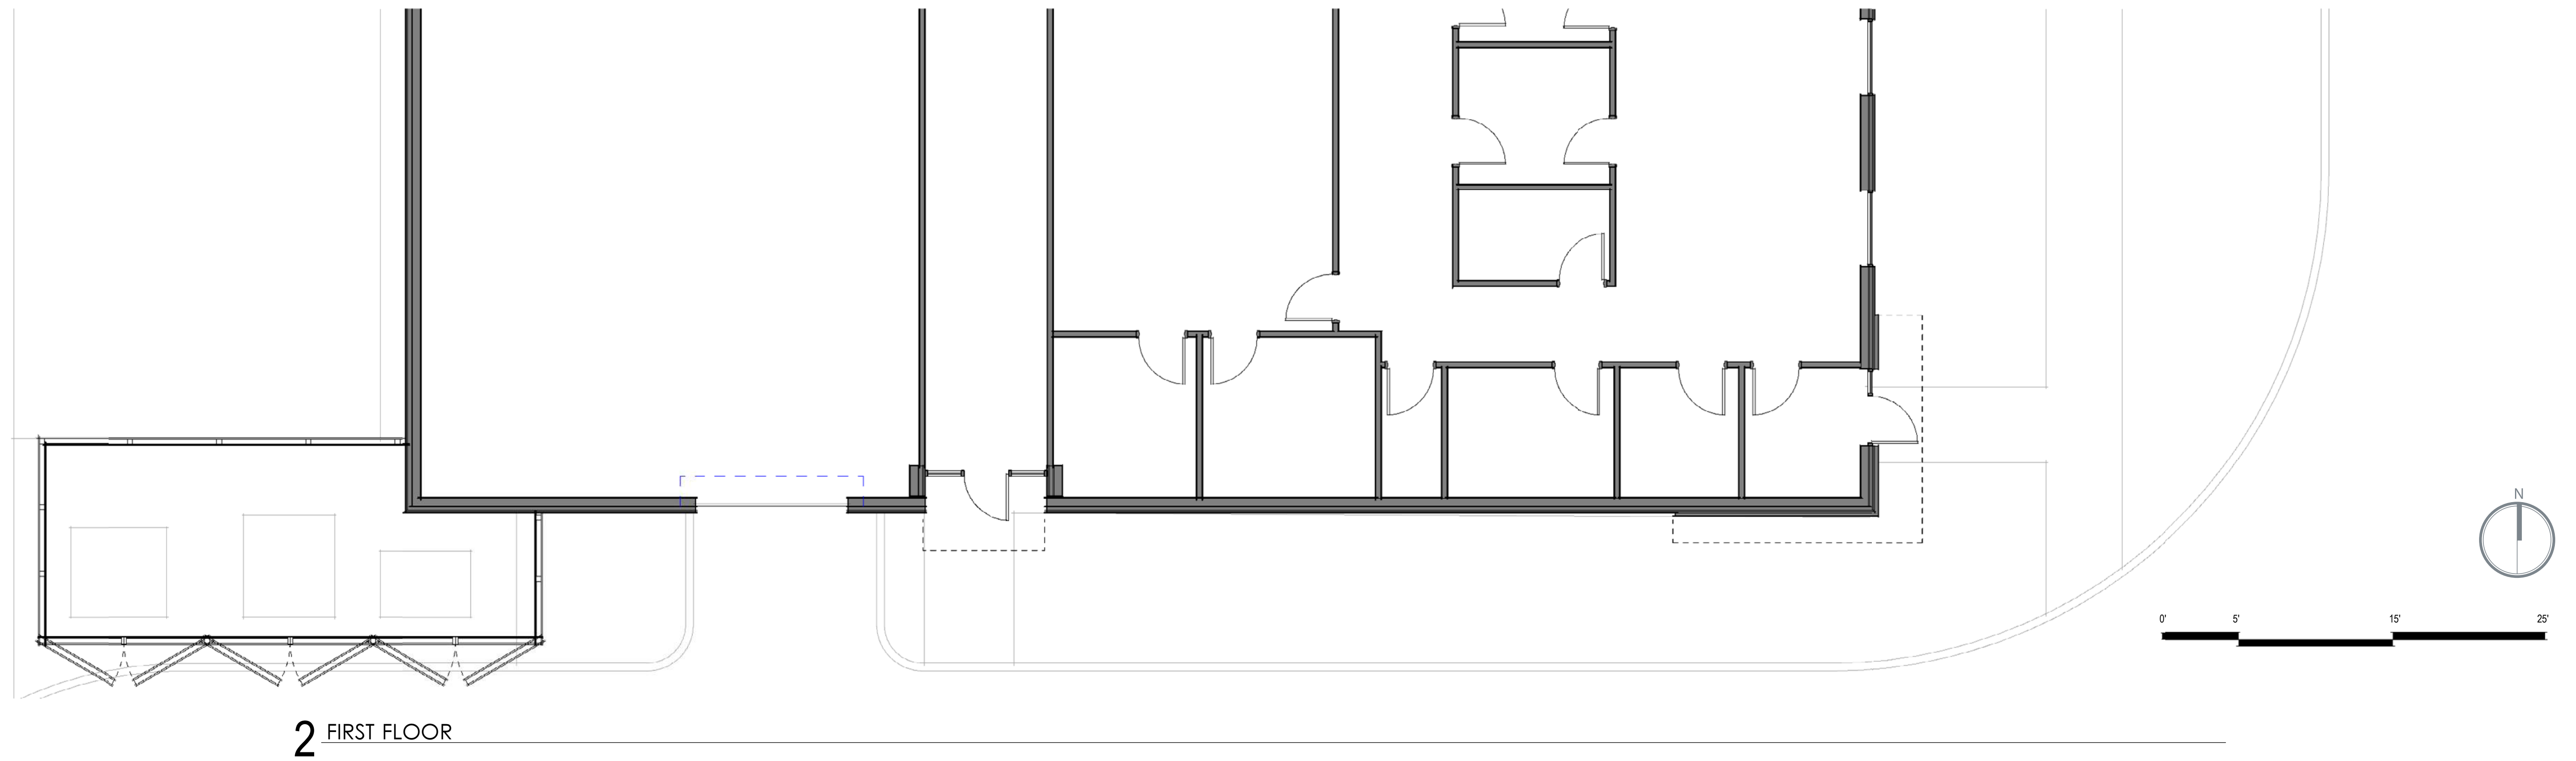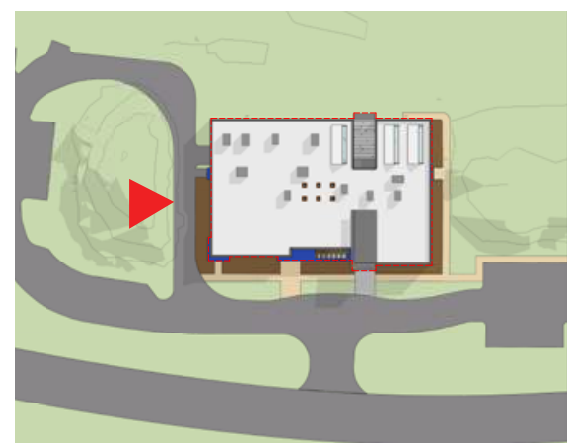

SOUTH ELEVATION

CONNECTICUT HUMANE SOCIETY | PLANNING AND ZONING | AUGUST 24, 2021

AMENTA|EMMA

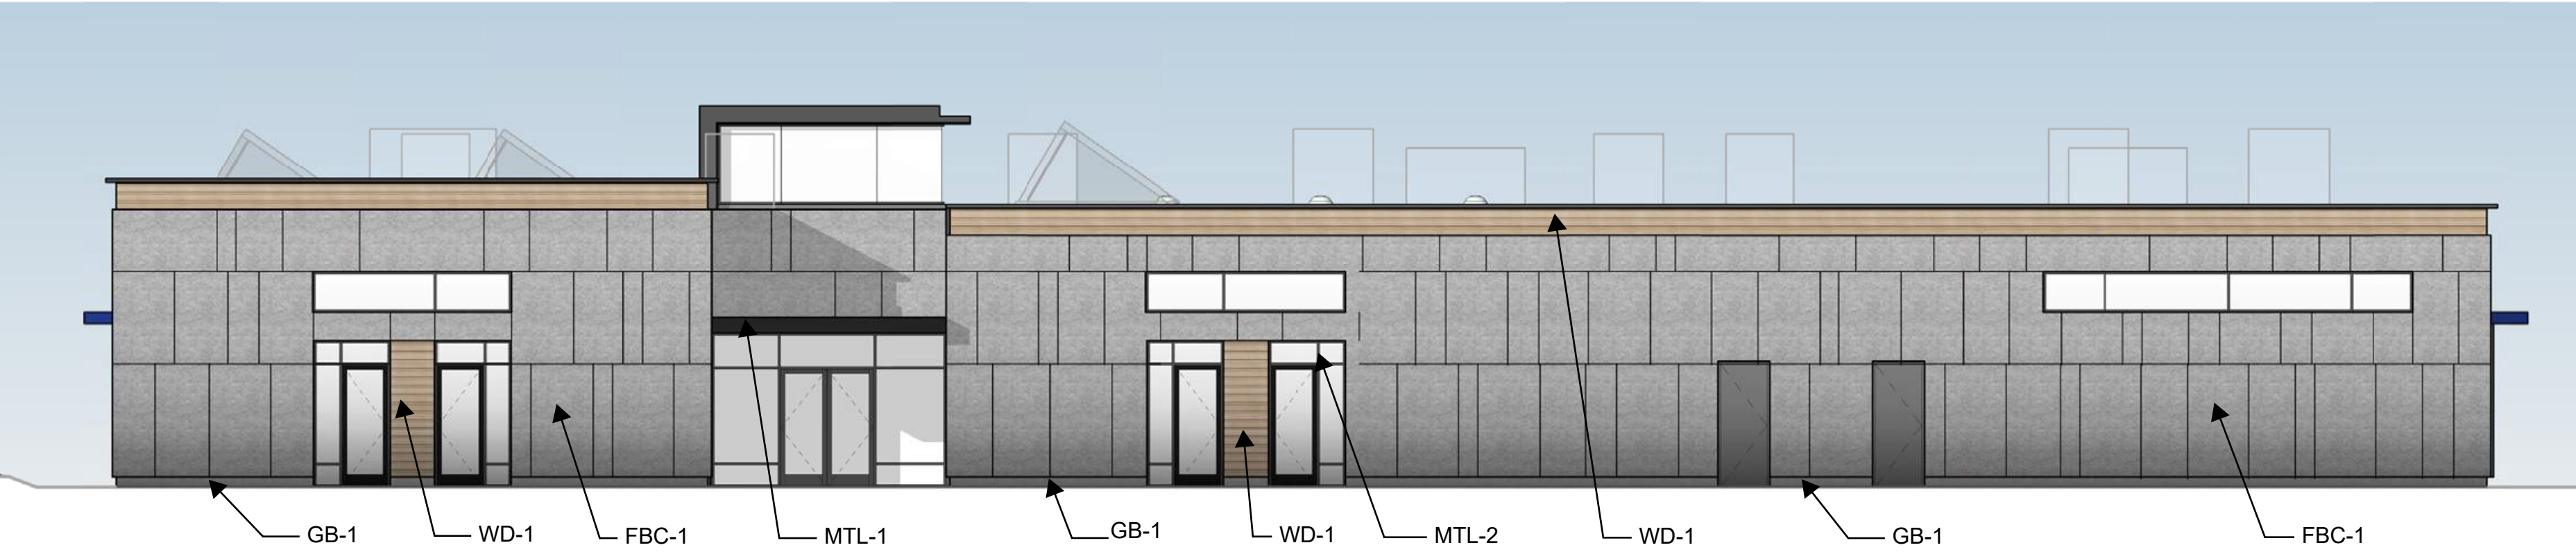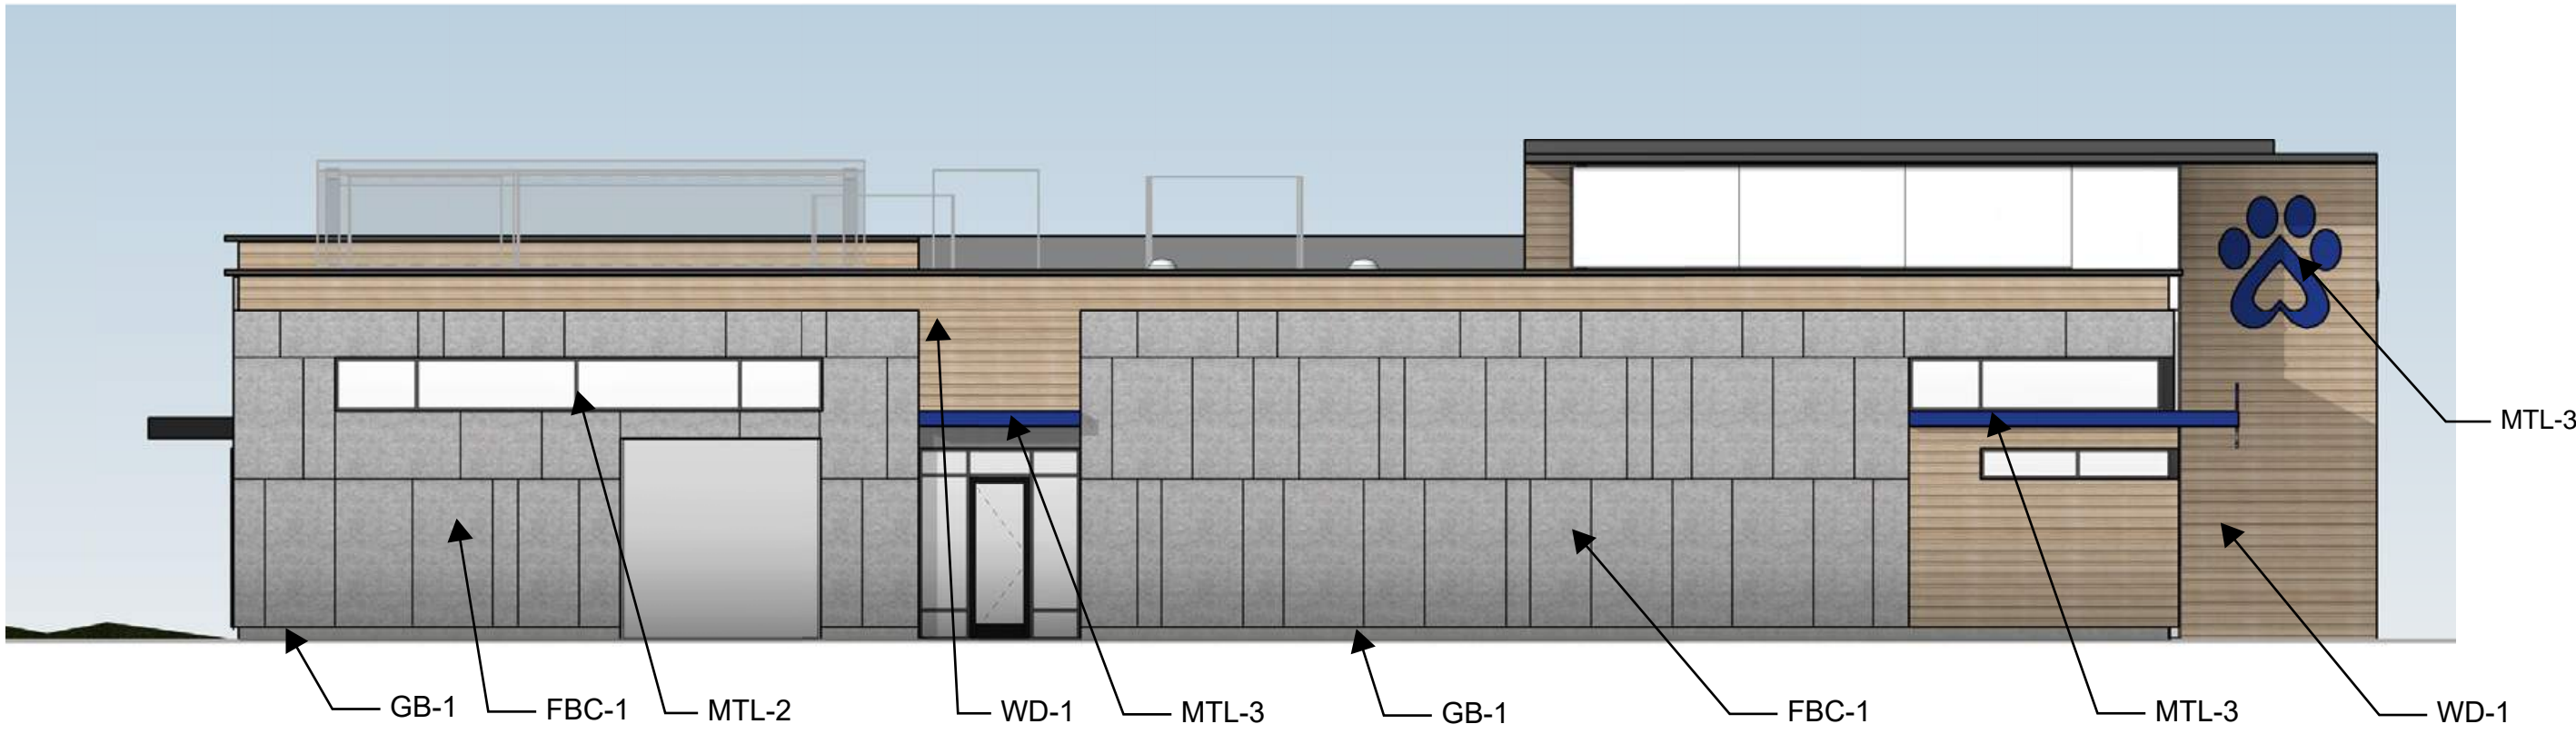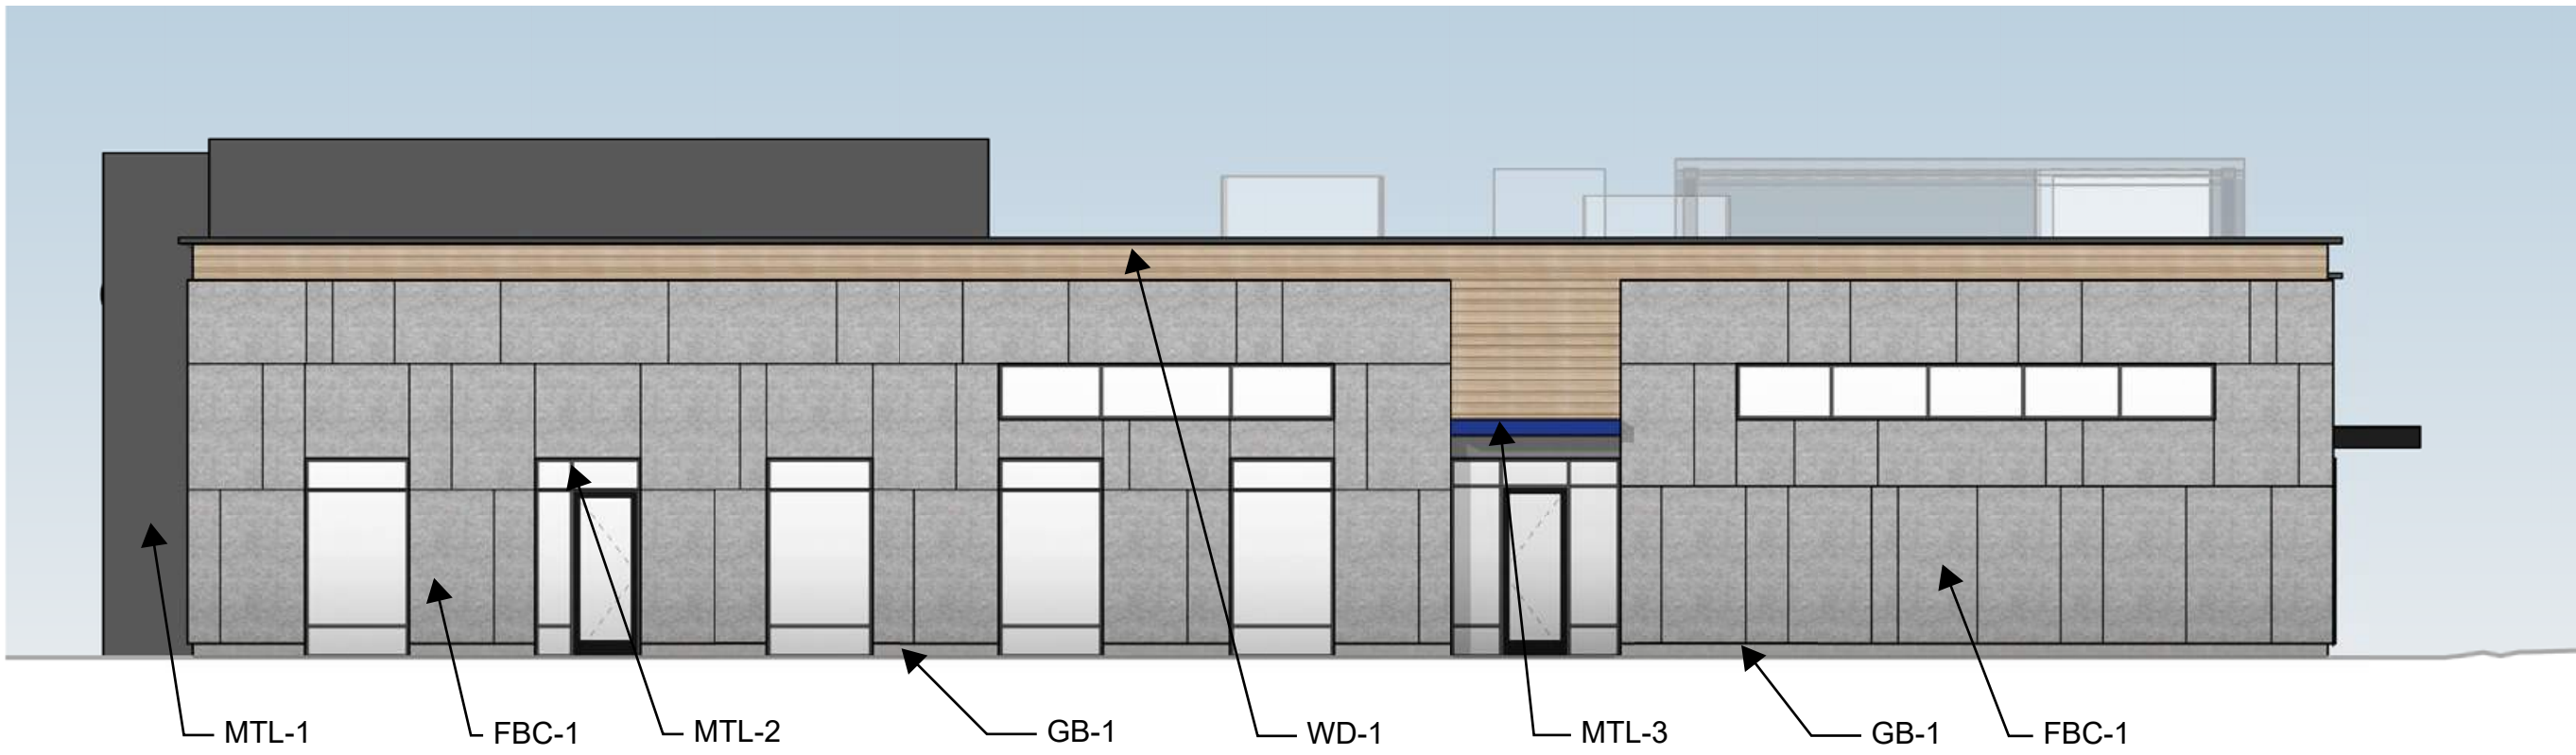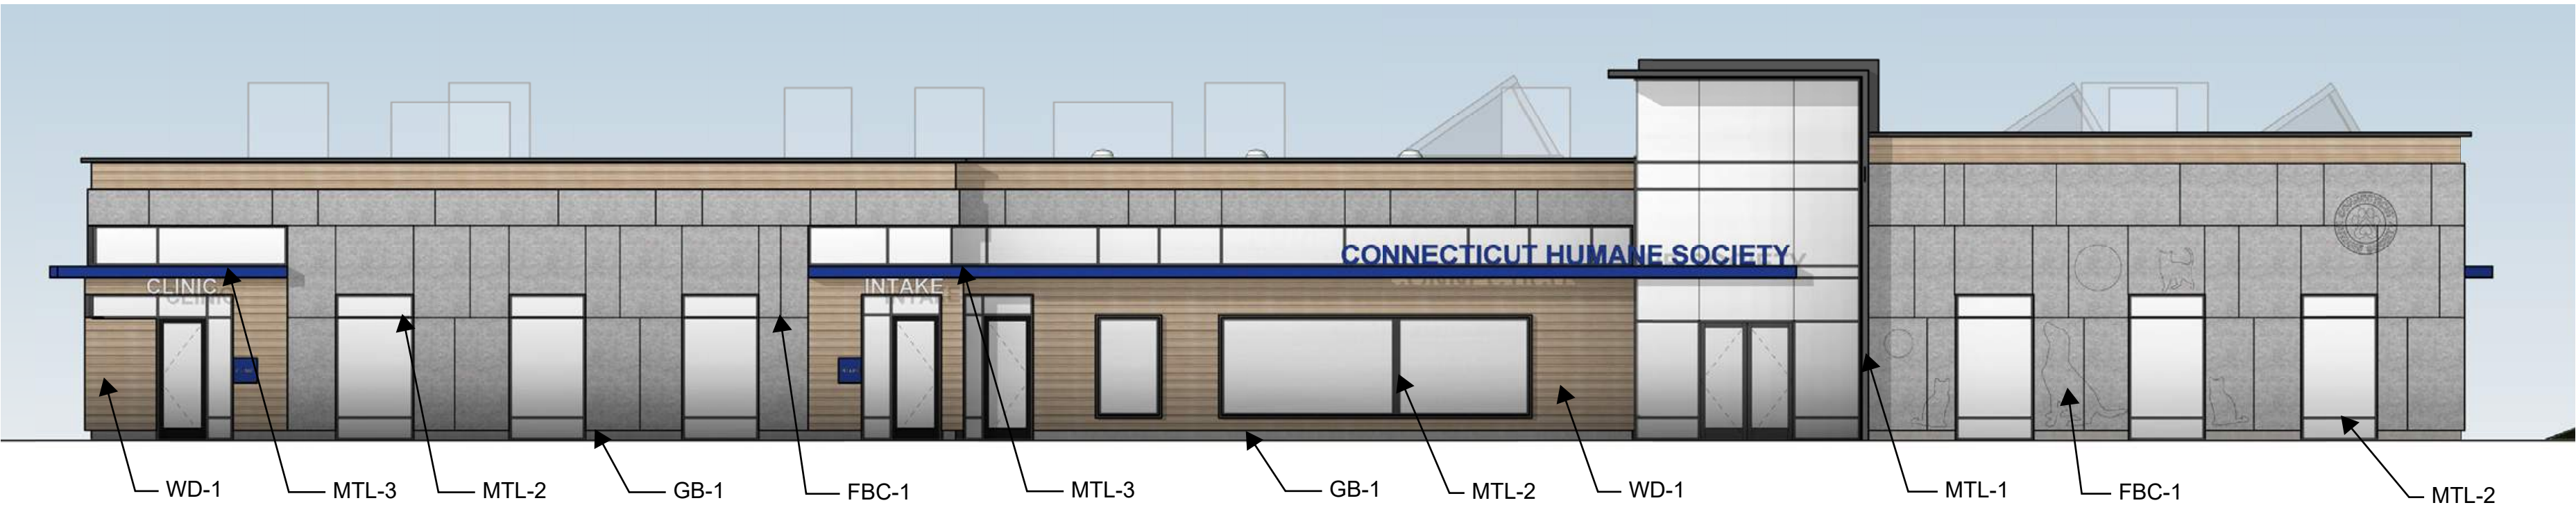


FBC - 1  
MANUFACTURER: AFC CLADDING  
HIGH DENSITY FIBER CEMENT RAINSCREEN PANELS  
STYLE/COLOR: PATINA P020 - GRANITE




GB - 1  
GRANITE BASE  
COLOR: G603 LIGHT GRAY



WD - 1  
MANUFACTURER: PURA /SIDINGS  
STYLE: WOOD DECORS - PU02  
COLOR: CLASSIC OAK MATT / BROWN CORE

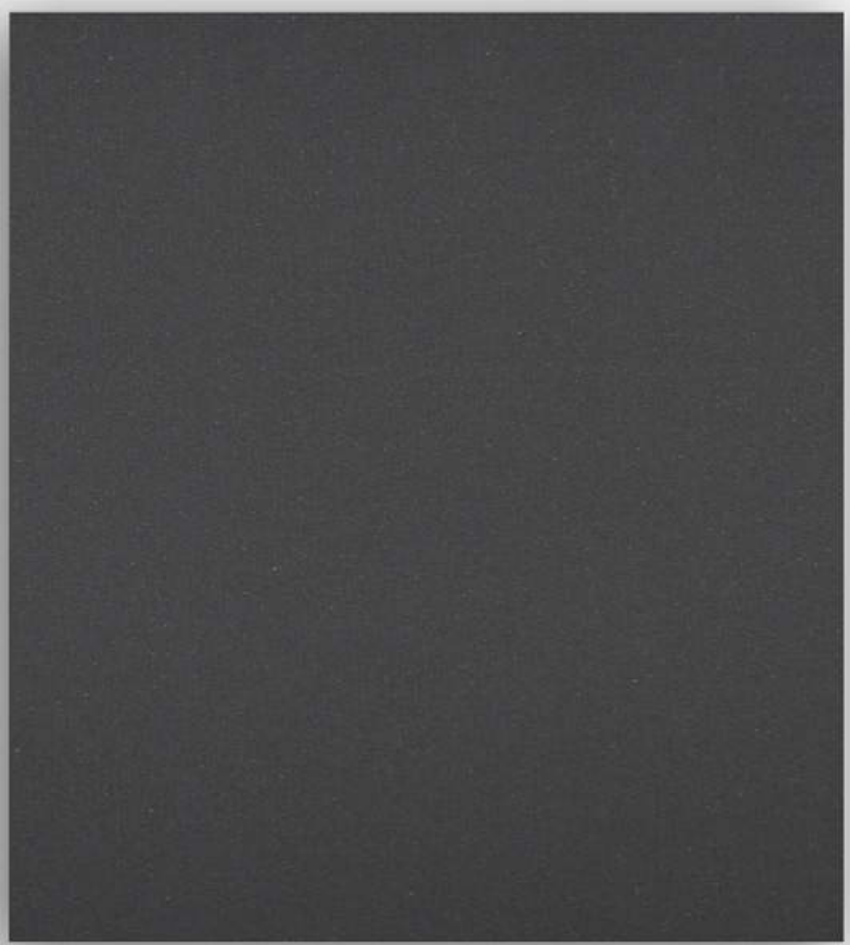

MTL - 1  
MANUFACTURER: ALUCOBOND  
STYLE/COLOR: GRAPHITE MICA PVDF3/ GLOSS 30

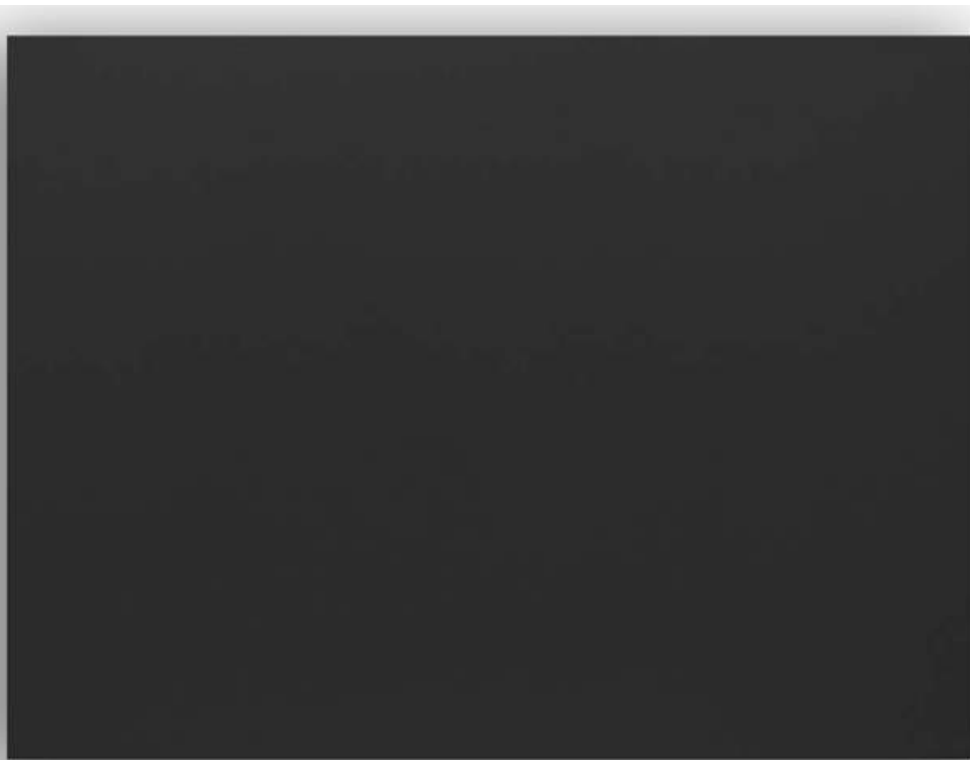

MTL - 2  
GLAZING MULLIONS - BLACK ANODIZED ALUMINUM





MTL - 3 METAL CANOPY COLOR - TO MATCH  
CHS PANTONE BLUE

#### LIGHTING NARRATIVE


THE APPROACH TO THE BUILDING LIGHTING IS TO GRAZE THE BUILDING ELEVATIONS AT SELECT AREAS WITH LIGHTING THAT IS RECESSED OR ATTACHED TO THE FACADE, THE BUILDING CANOPIES AND THE STRUCTURAL MEMBERS OF THE BUILDING. TO HIGHLIGHT THE PRIMARY BUILDING ENTRANCES SIMPLE DESCREET LIGHTS ARE PROVIDED. THE ICONIC 'PAW' PRINT WALL ADJACENT TO THE ENTRY WILL ALSO BE GRAZED BY LIGHTING ABOVE AND BELOW THE WALL. THE OVERALL INTENT OF THE LIGHTING DESIGN IS TO BE SUBTLE AND PROVIDE LIGHTING WITHOUT THE VISTOR OR BUILDING USER NECESSARILY FOCUSING ON A SPECIFIC LIGHTING FIXTURE AFFIXED TO THE BUILDING. SIMPLE WALL PACKS WILL BE USED TO LIGHT AREAS ADJACENT TO THE BUILDING ALONG WITH SLIM ARCHITECTURAL BOLLARDS AT THE PRIMARY WALKWAYS.




ABOVE CANOPY ELEVATION  
SIGNAGE IS PIN MOUNTED TO CANOPY

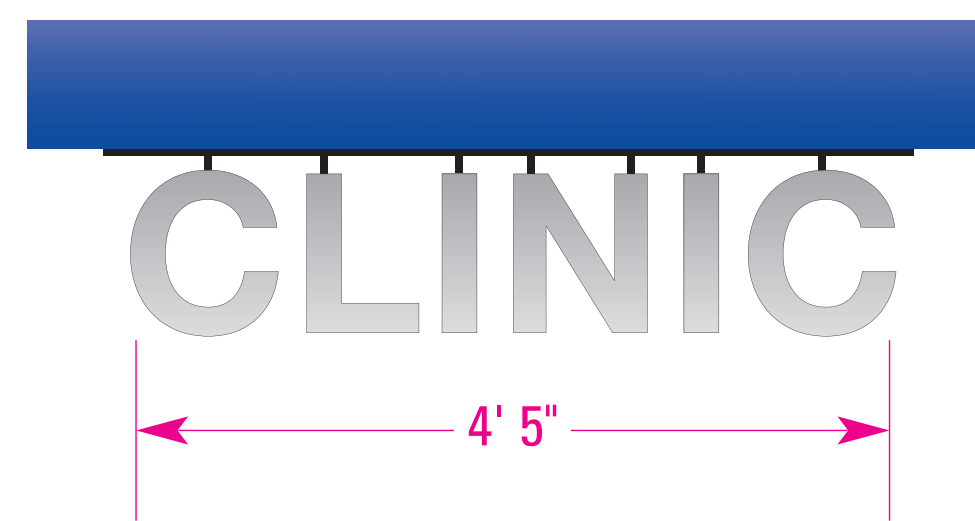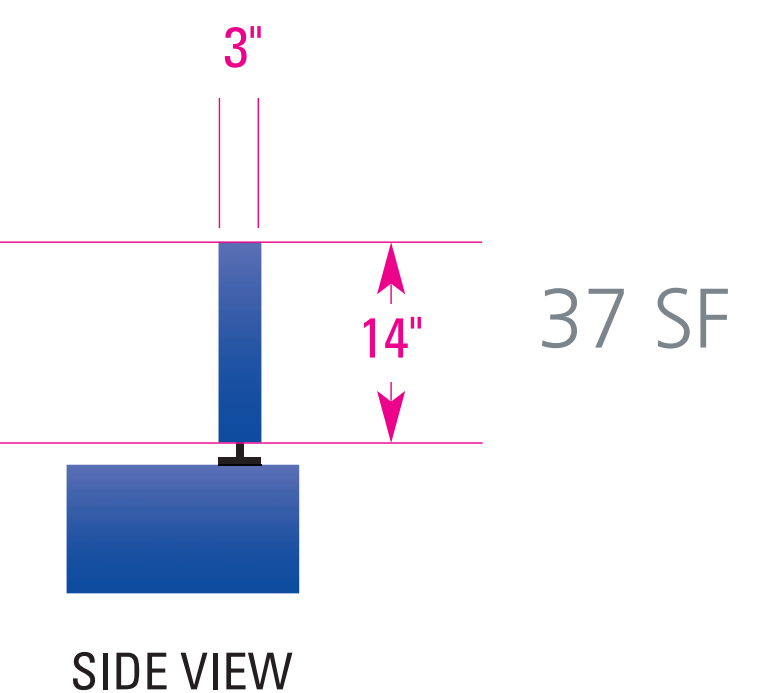


BELOW CANOPY ELEVATION  
SIGNAGE IS PIN MOUNTED TO CANOPY  
4.9 SF

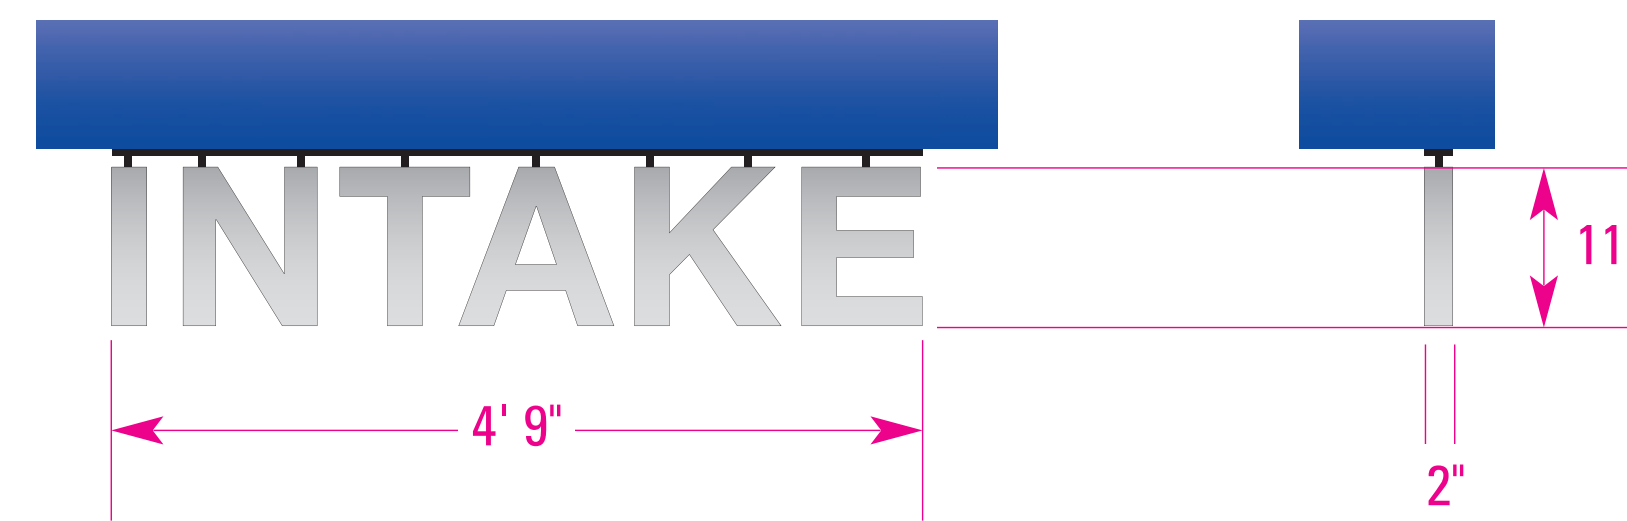


BELOW CANOPY ELEVATION  
5.2 SF

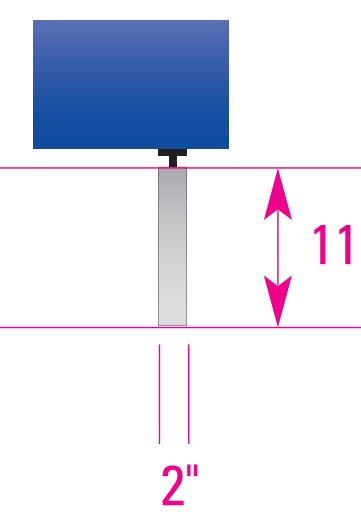


SIDE VIEW

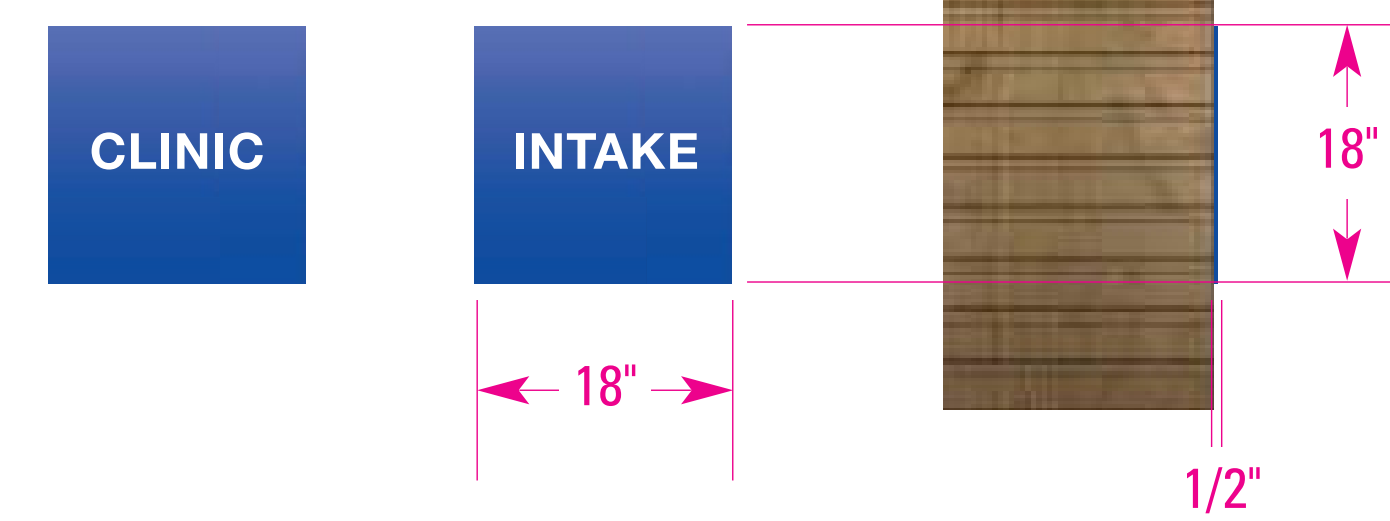


ENTRY ID ELEVATION  
2.6 SF EA.

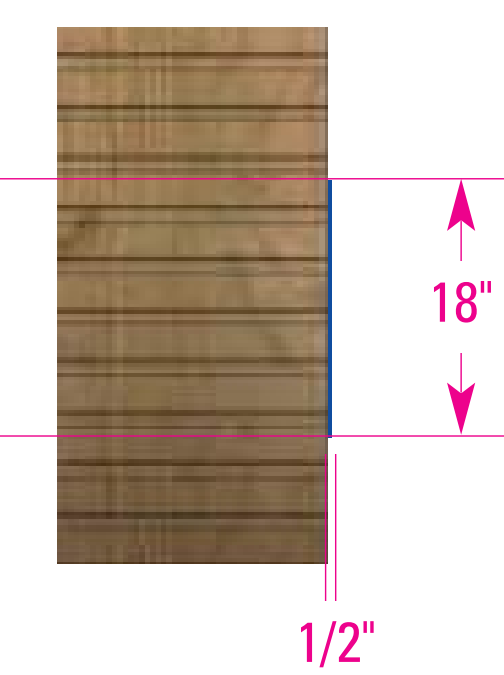

SIDE VIEW

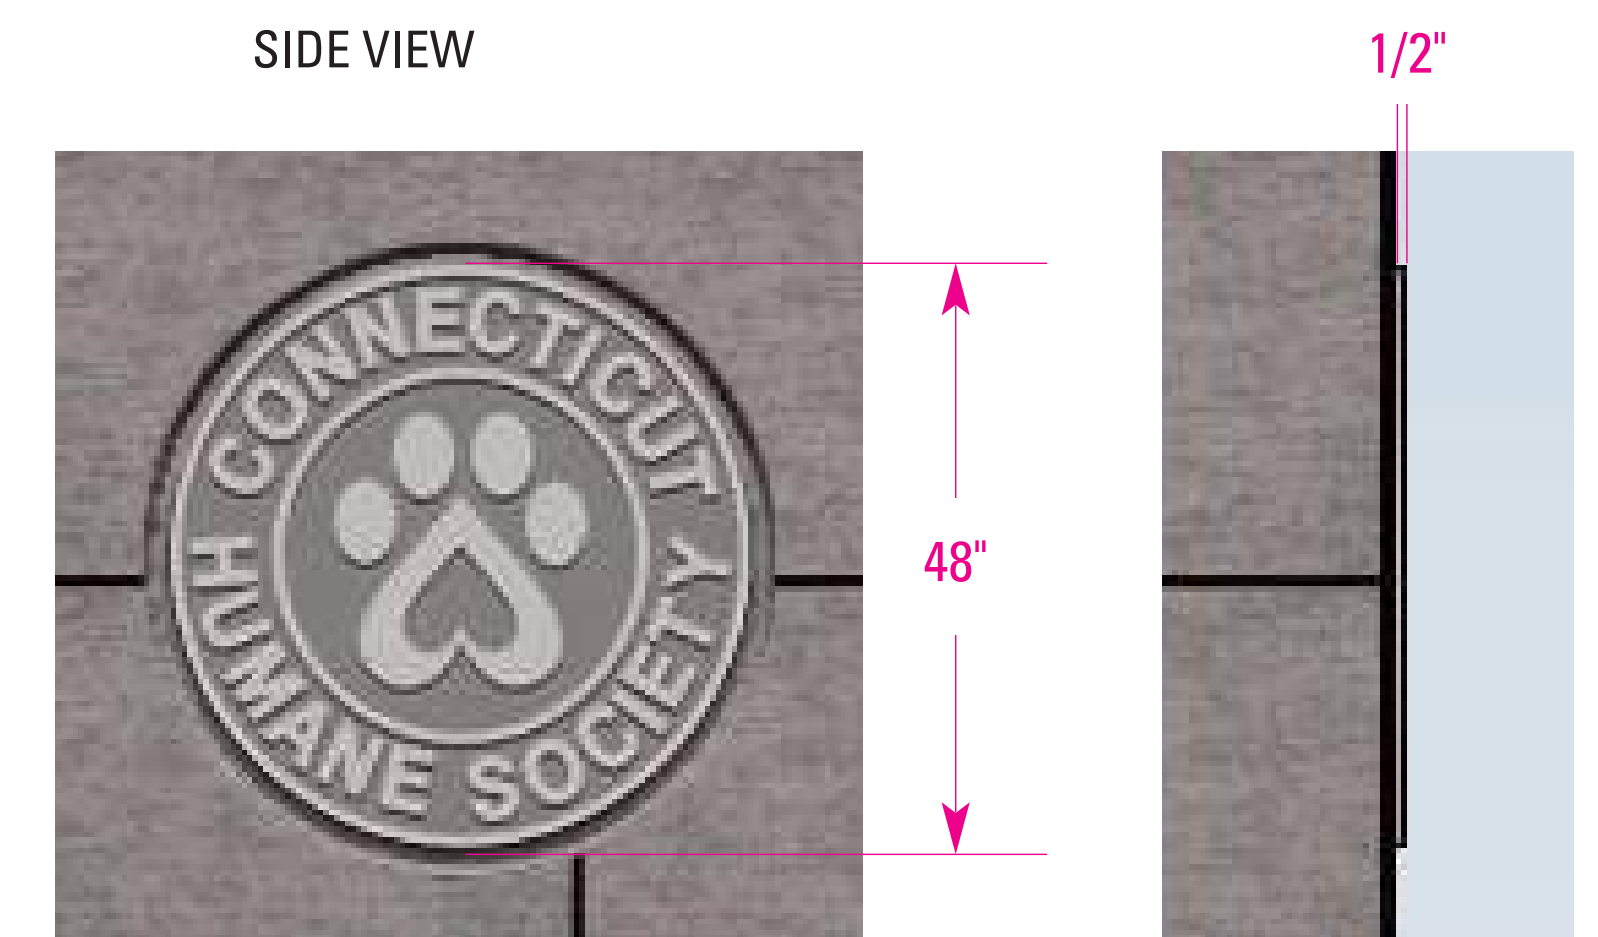

LOGO WALL PLAQUE ELEVATION  
13 SF

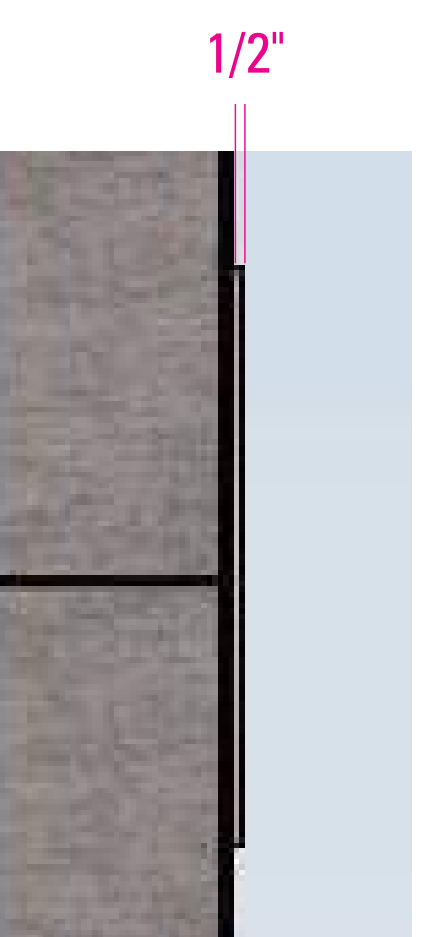

SIDE VIEW

**ABOVE CANOPY SIGNAGE**  
PAINTED LETTERS TO MATCH CHS BRAND BLUE  
EXTERNALLY ILLUMINATED  
SIZE: 27' 9"W X 14"H X 3"D


**NOTE: VECTOR FILES WILL BE PROVIDED FOR ALL SIGNS**

**BELOW CANOPY SIGNAGE**  
ALUMINUM LETTERS  
EXTERNALLY ILLUMINATED  
CLINIC SIZE: 55"W X 11"H X 2"D  
INTAKE SIZE: 57"W X 11"H X 2"D

**ENTRY ID WALL PLAQUES**  
PLAQUE PAINTED TO MATCH CHS BRAND BLUE WITH  
2" WHITE LETTERS  
SIZE: 18"W X 18"H X 1/2"D

**LOGO WALL PLAQUE**  
3-D ALUMINUM WALL PLAQUE INSET INTO CIRCULAR  
RECESSED WALL AREA  
SIZE: 48"W X 48"H X 1/2"D  
GRAPHIC DEPTH: 1/4" FROM SURFACE


AMENTA|EMMA | **RitzHenton**Design

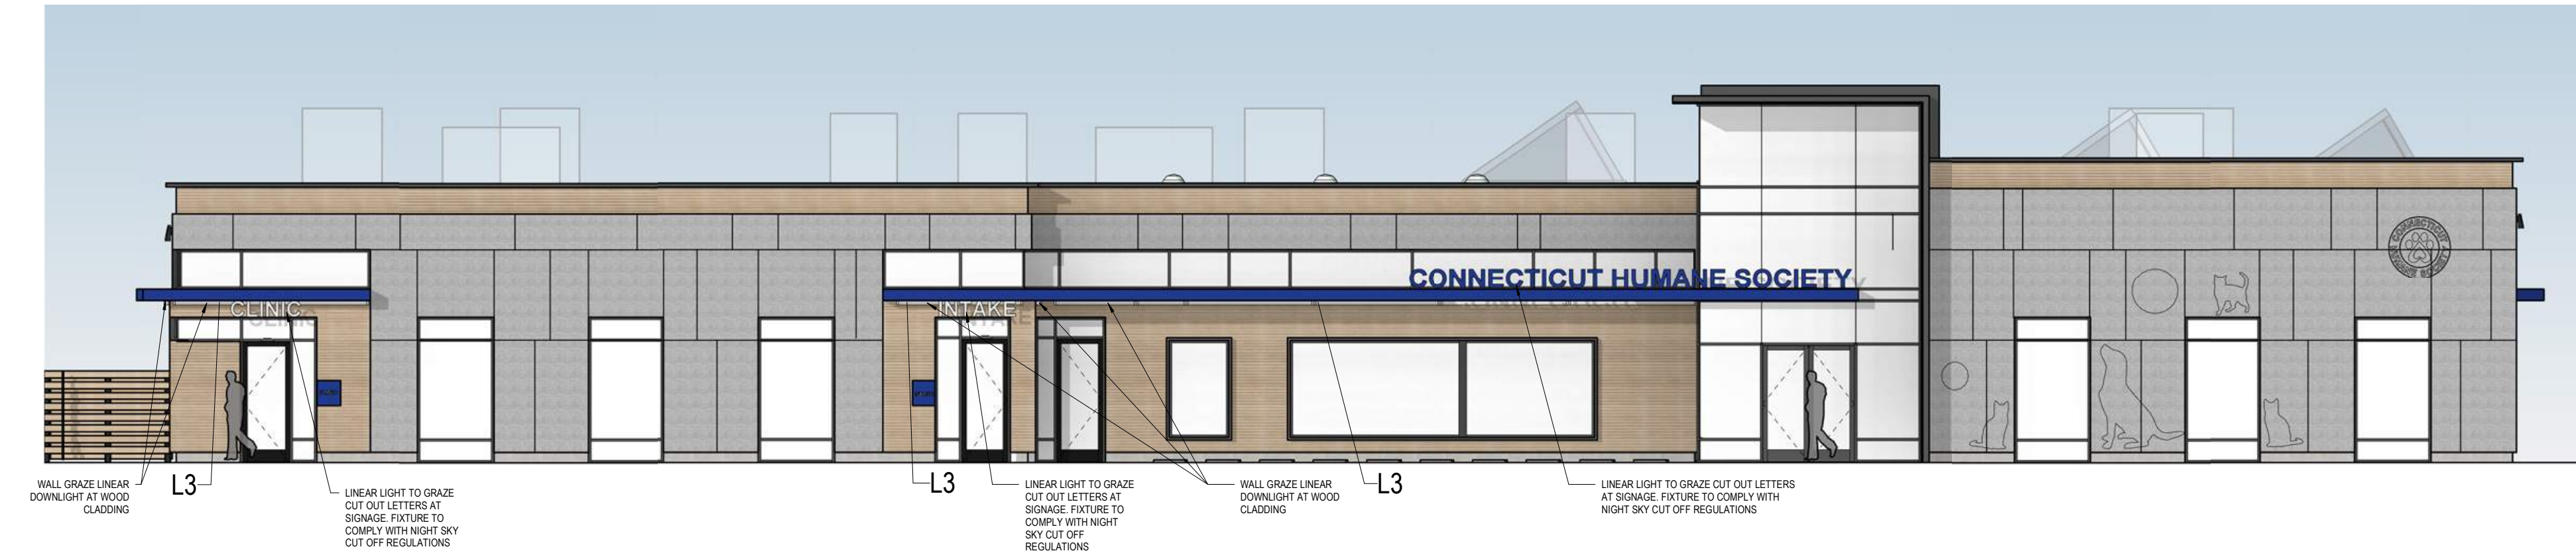

L1  
HUBBELL SLING -  
BLACK FINISH




L4  
VIA WET LED

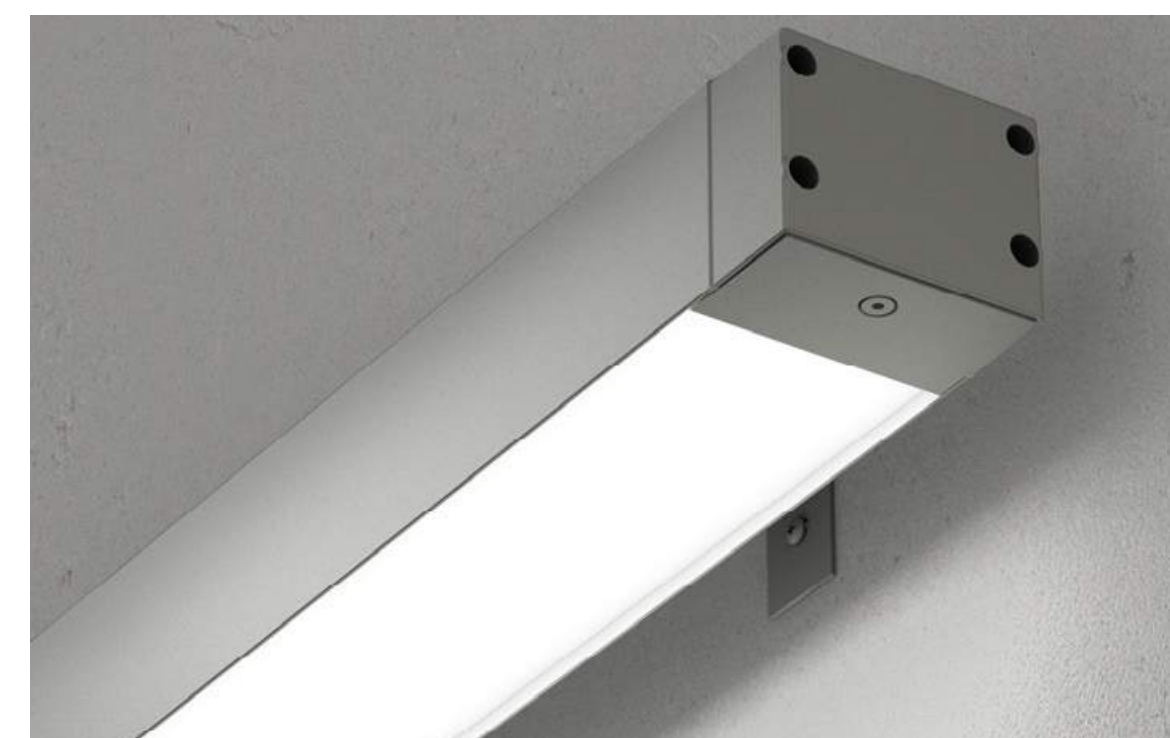

L3  
WET BEAM -  
WBWLED



L5  
TROV - L50 GRAZE

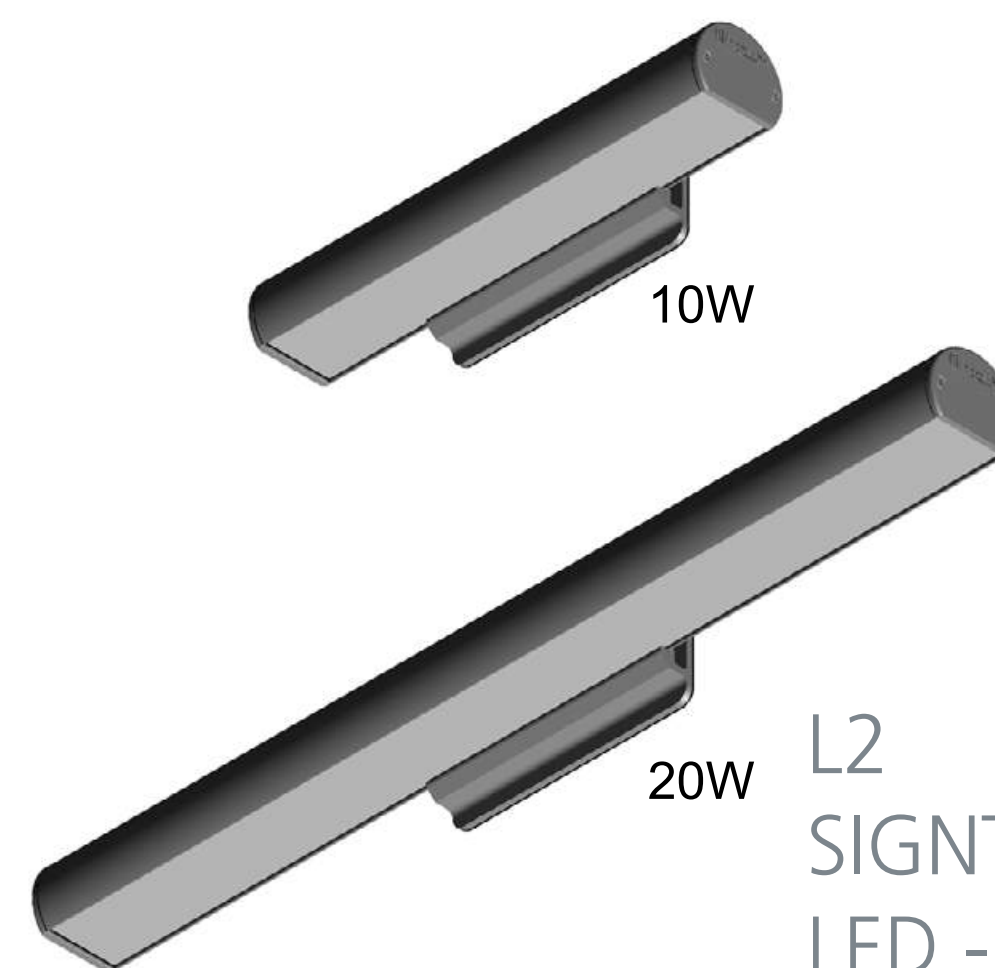


L2  
SIGNTEX MOONLITE  
LED - MUE SERIES




MONUMENT SIGN  
FCF1105



LANDSCAPE BOLLARD  
BEGA - 84 220

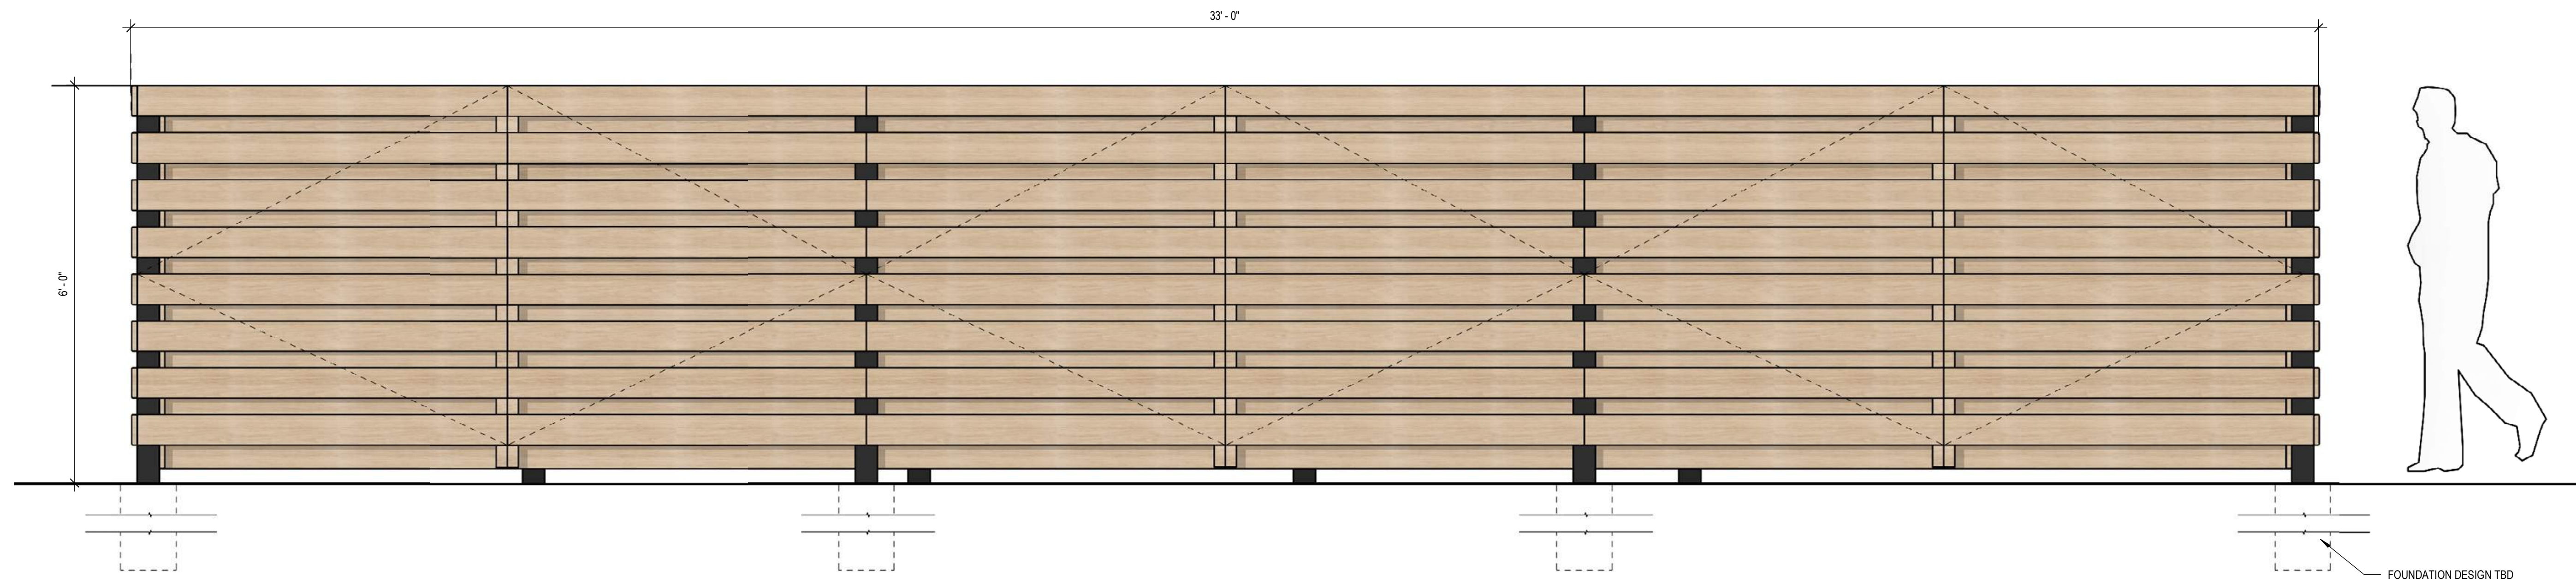


2 UTILITY FENCE ELEVATION

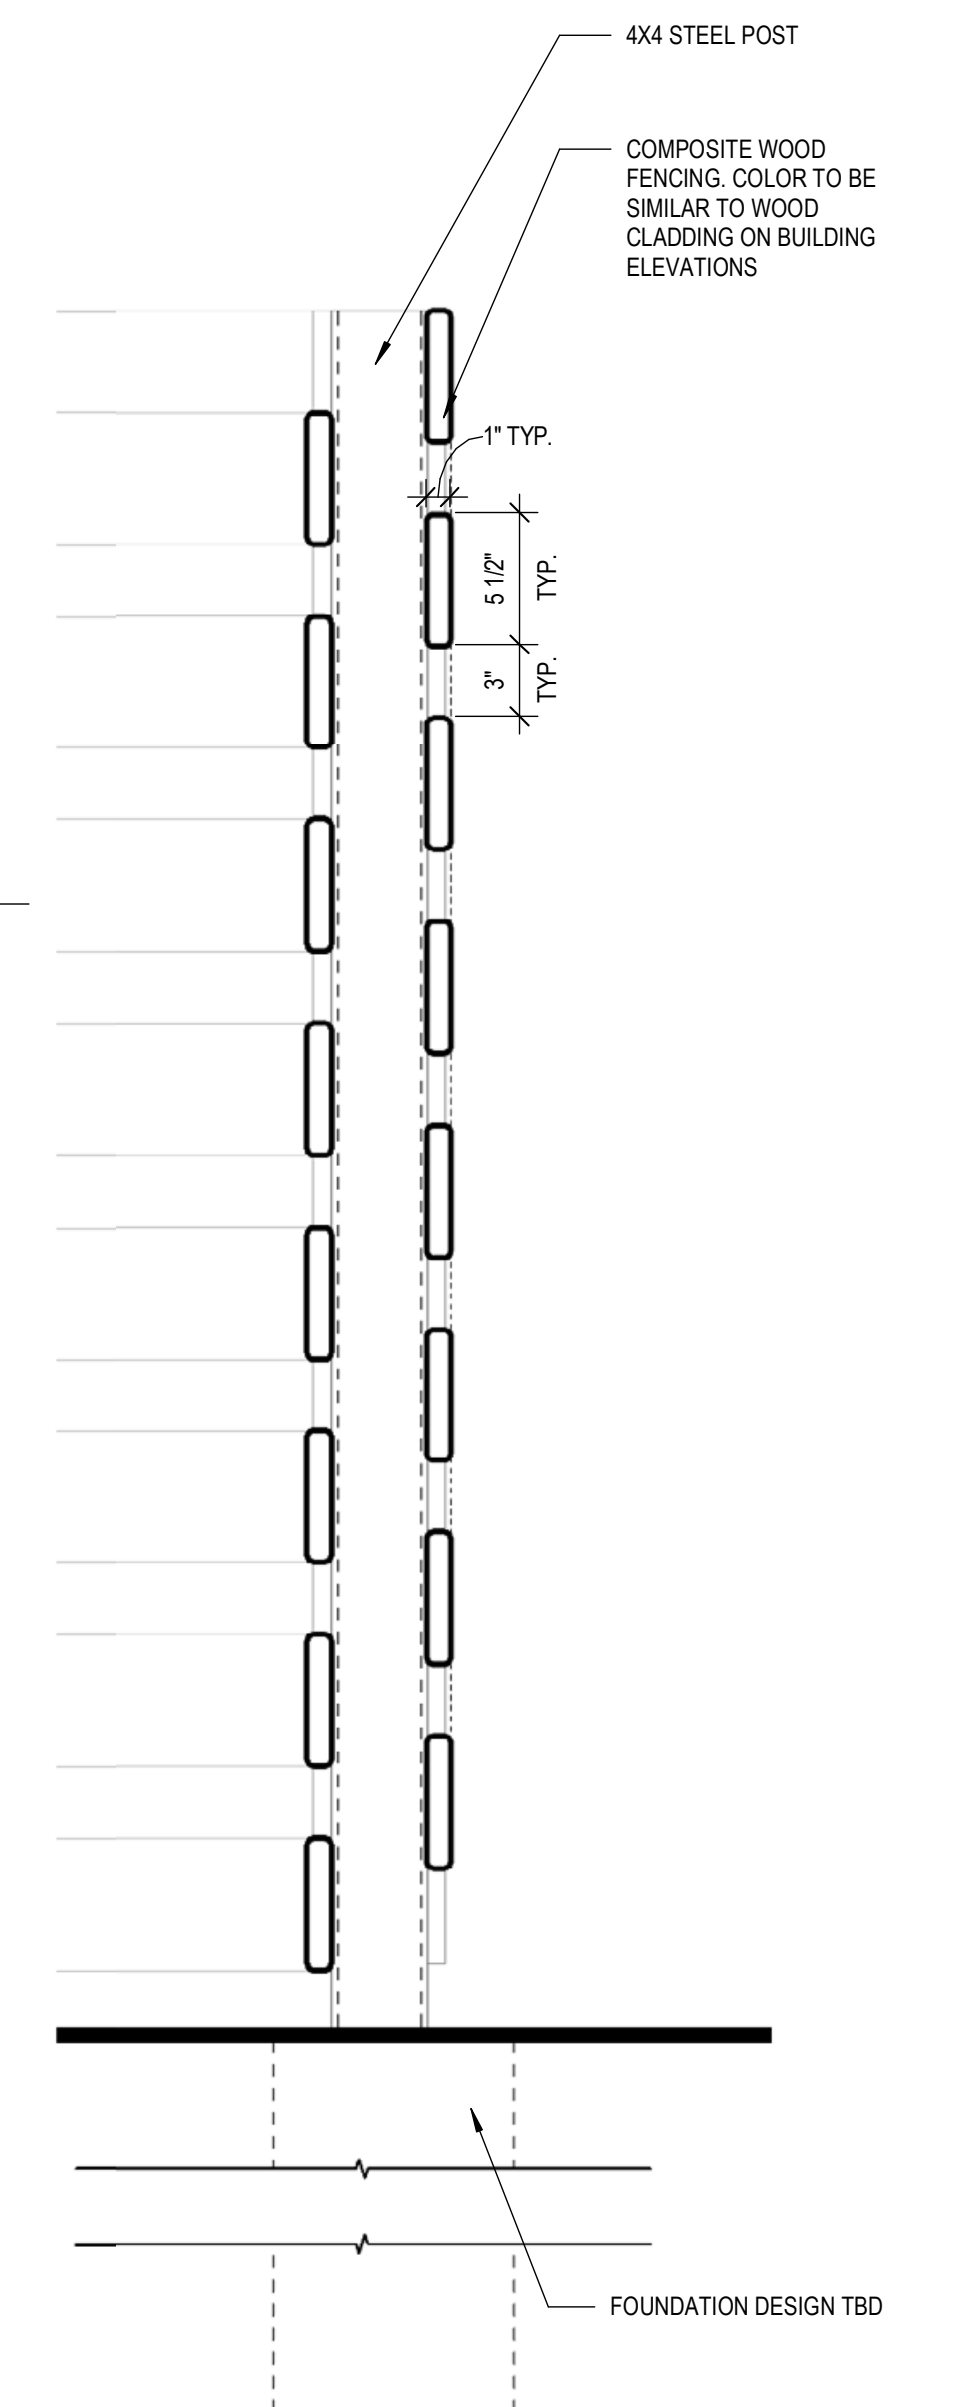

3 UTILITY FENCE




1 OVERALL SOUTH ELEVATION

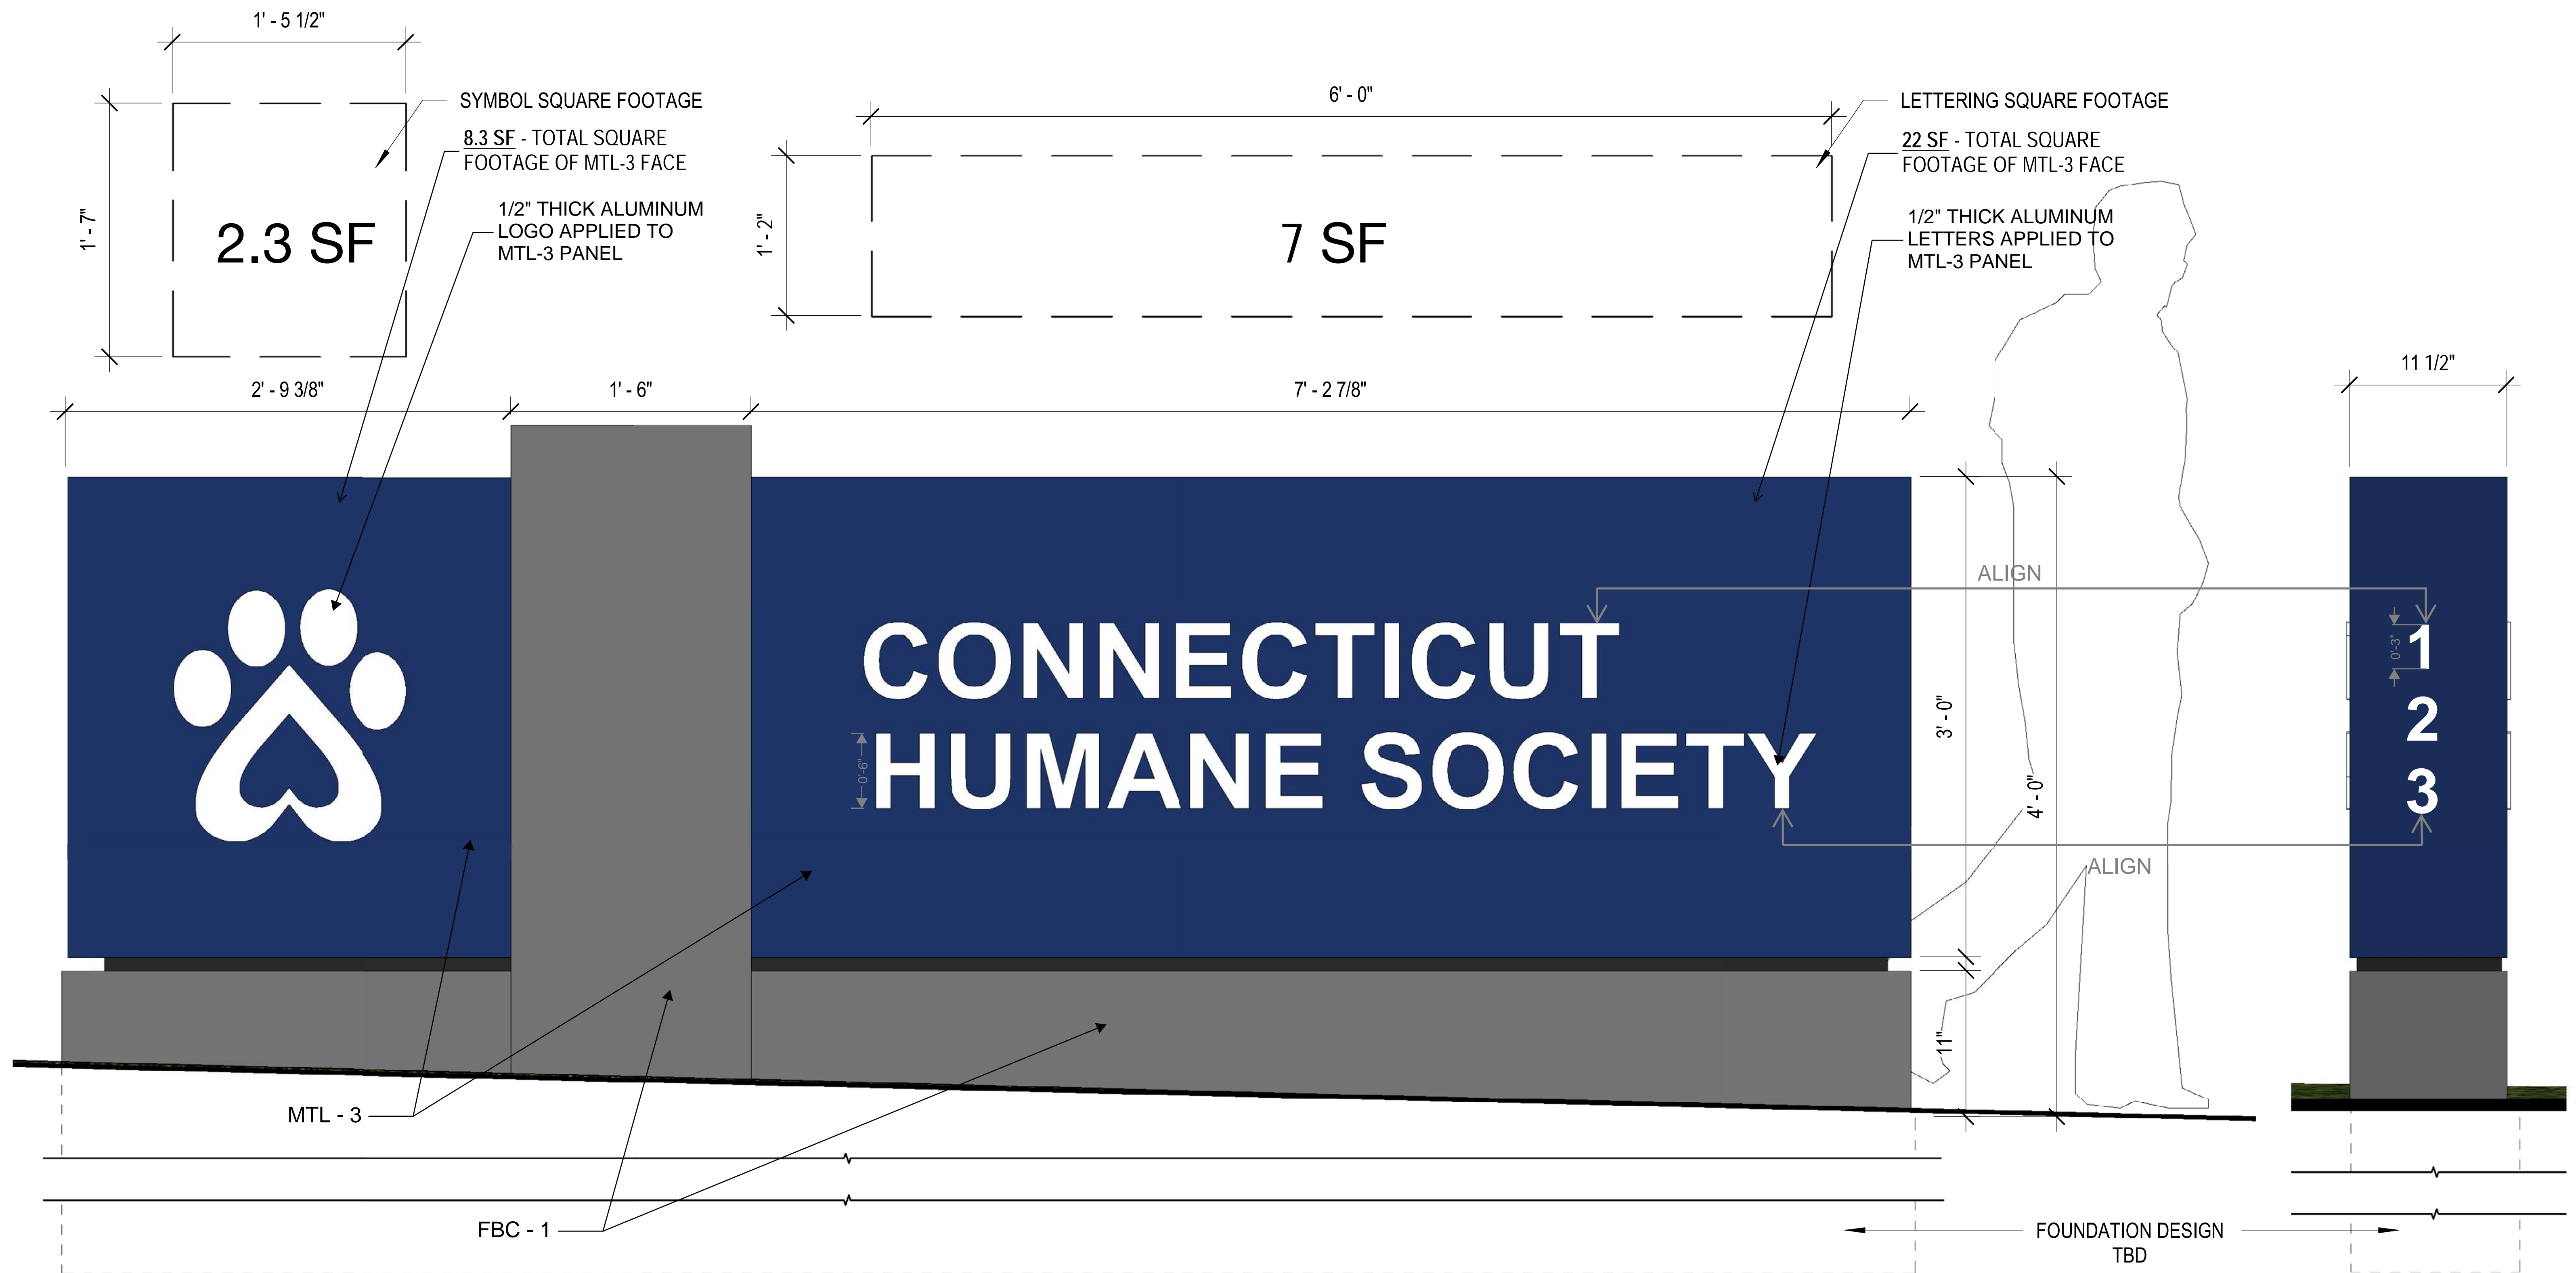

TOTAL SIGNAGE SQUARE FOOTAGE  
 INCLUDING GREY BASE AND SUPPORT = +/- 44 SF



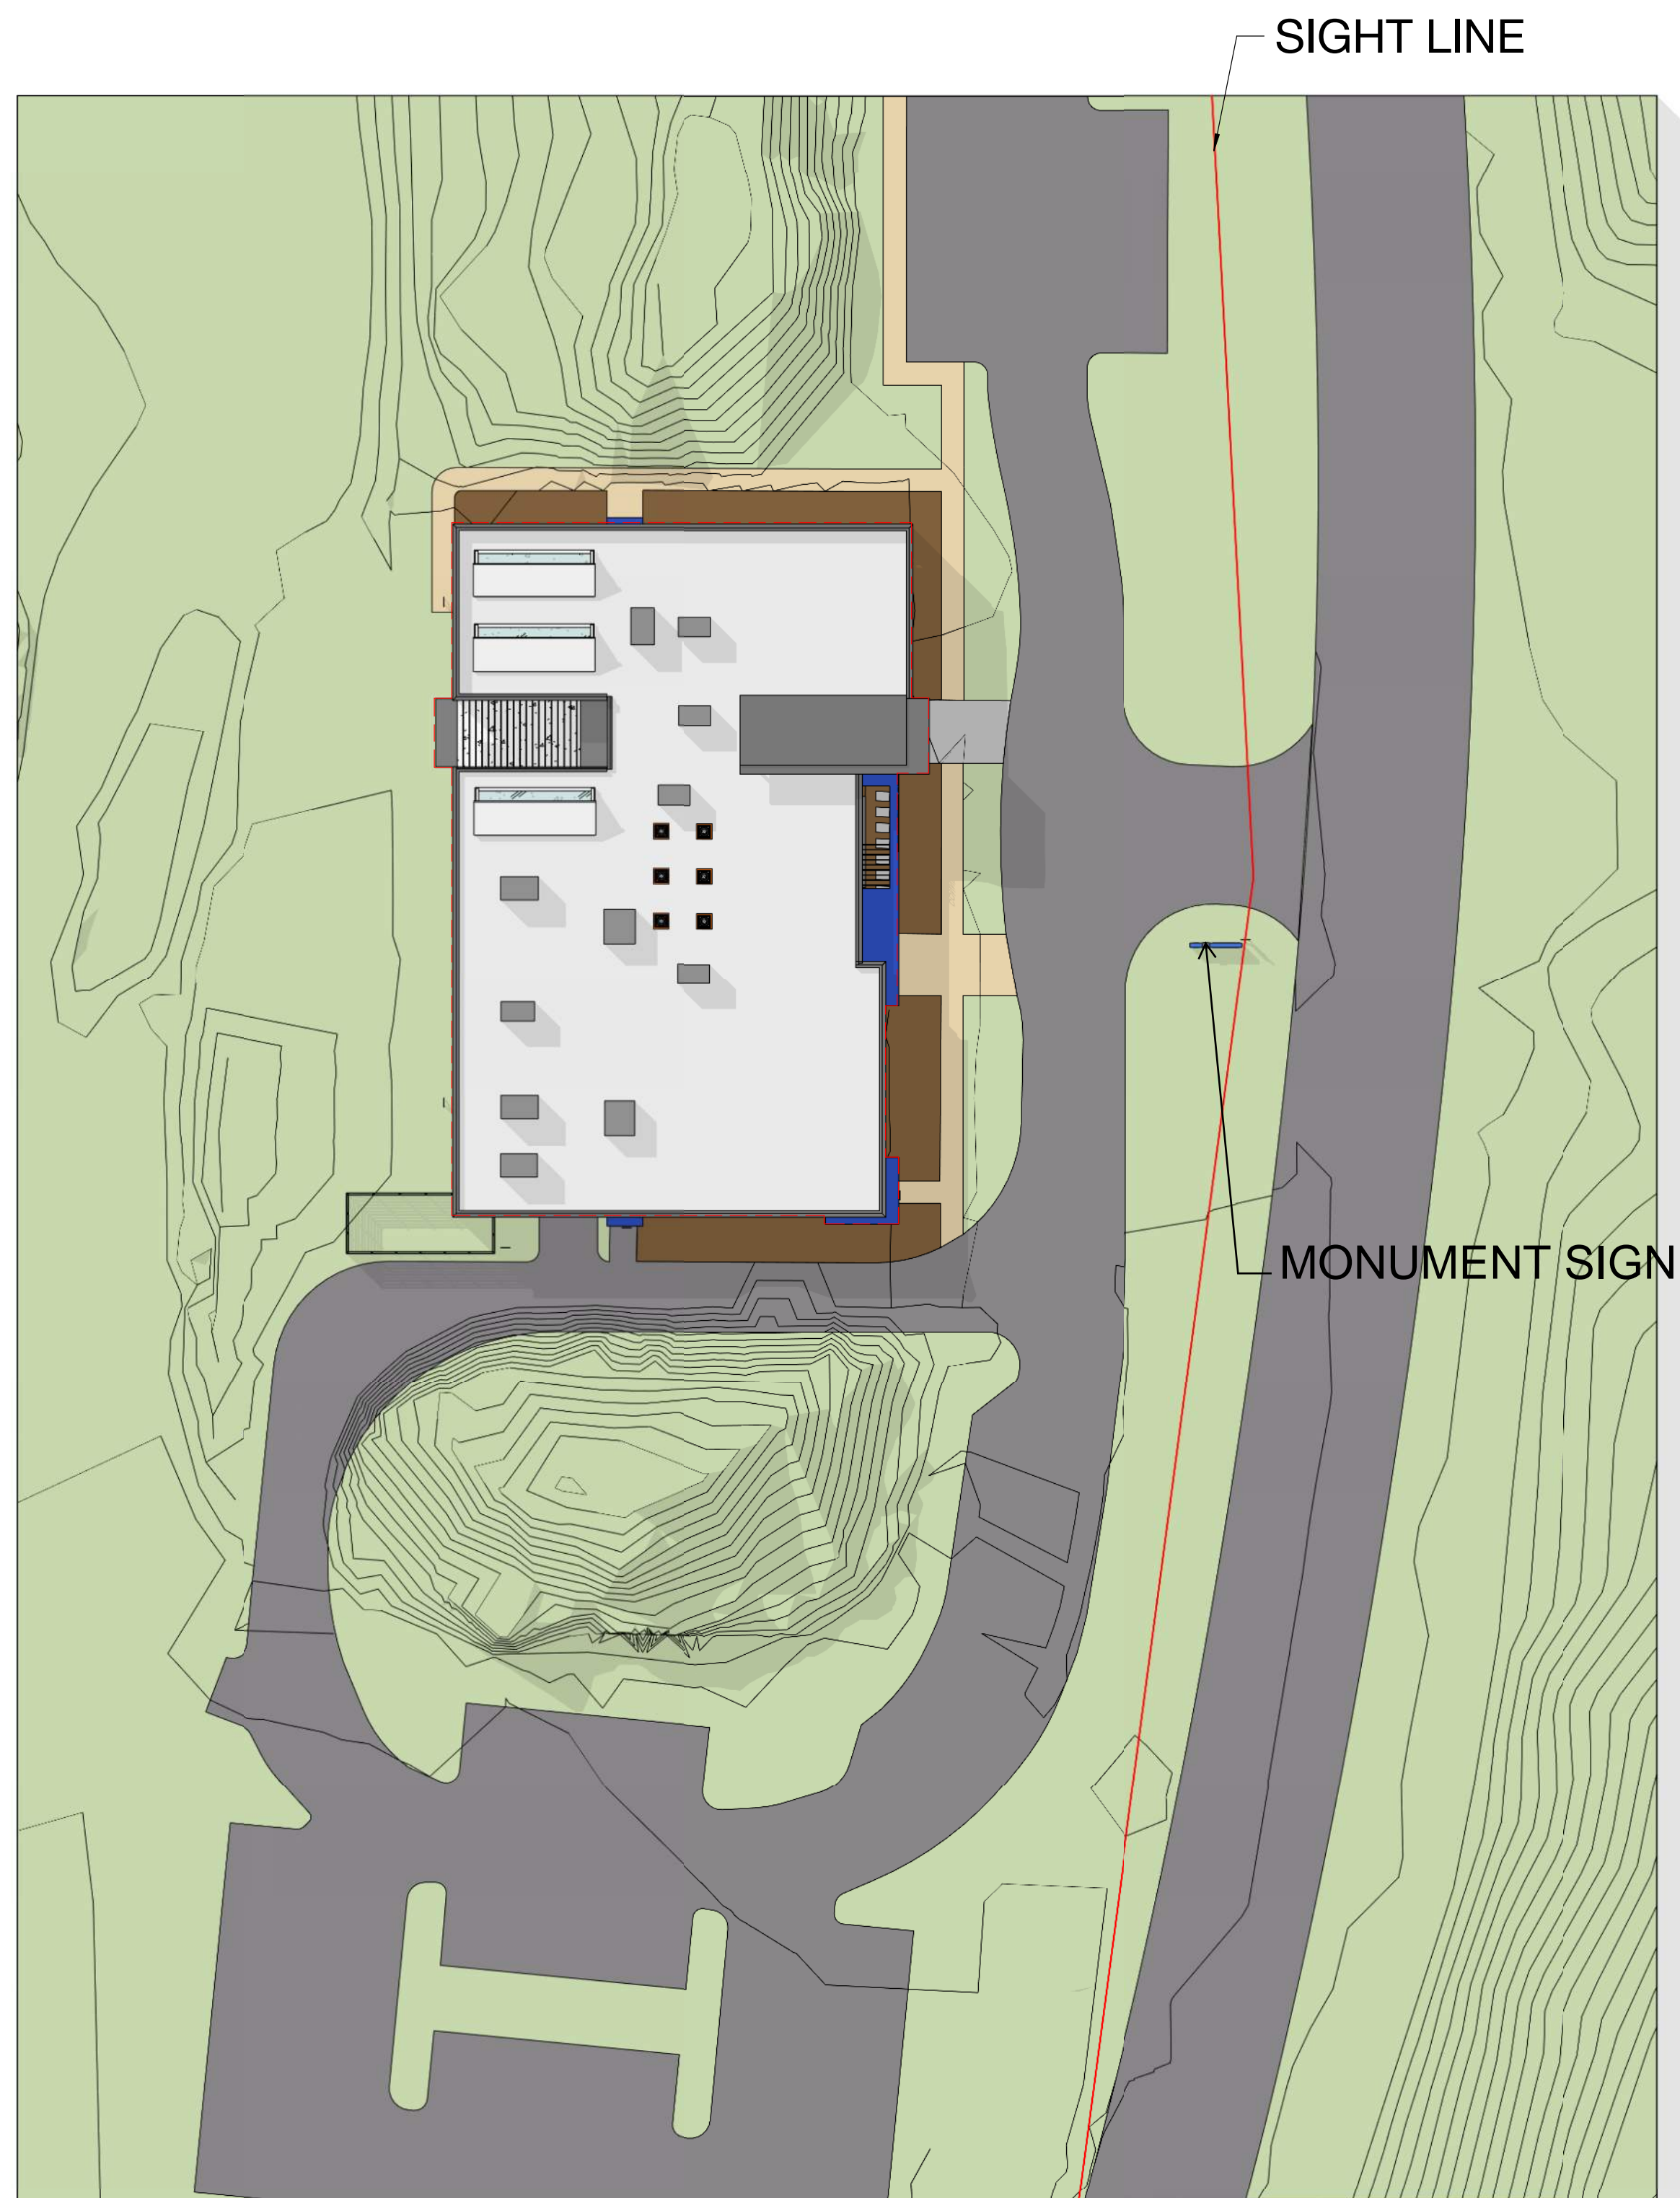


4 PLAN



3 FRONT APPROACH



2 LOOKING NORTH

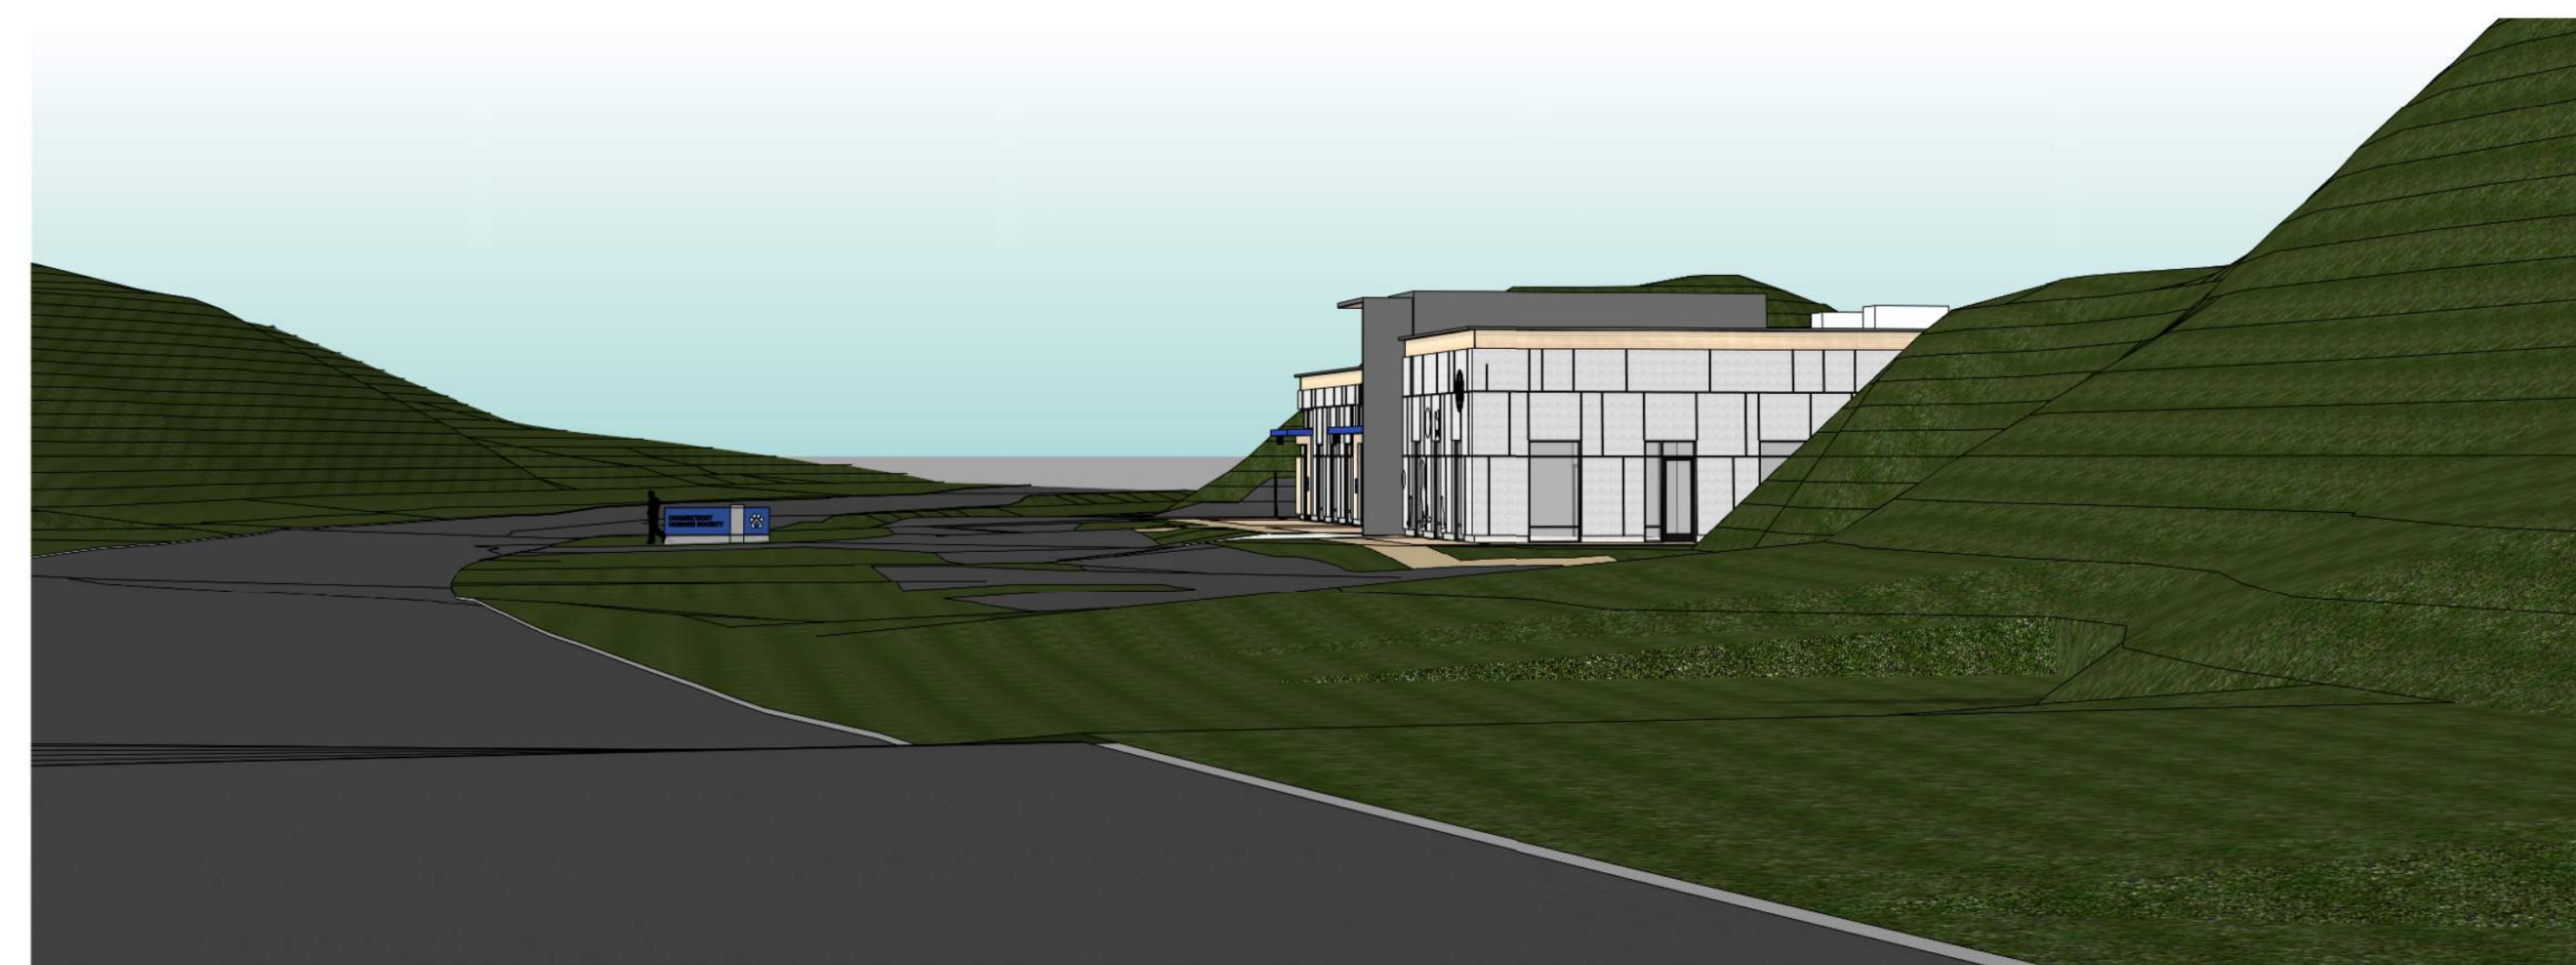

1 LOOKING SOUTH