


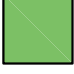


| EXISTING COVERAGE | | |
|---|------------------------|-----------------------|
| TOTAL LOT AREA = 798,123 SF | | |
| SYMBOL | DESCRIPTION | AREA |
|  | BUILDING COVERAGE | 4,916 SF (0.6%) |
|  | DRIVES, WALKS & PATIOS | 35,754 SF (4.5%) |
|  | GRAVEL DRIVE | 10,762 SF (1.3%) |
|  | LANDSCAPED AREA | 746,691 SF (93.6%) |

EXISTING COVERAGE EXHIBIT
863 DANBURY ROAD
WILTON, CT

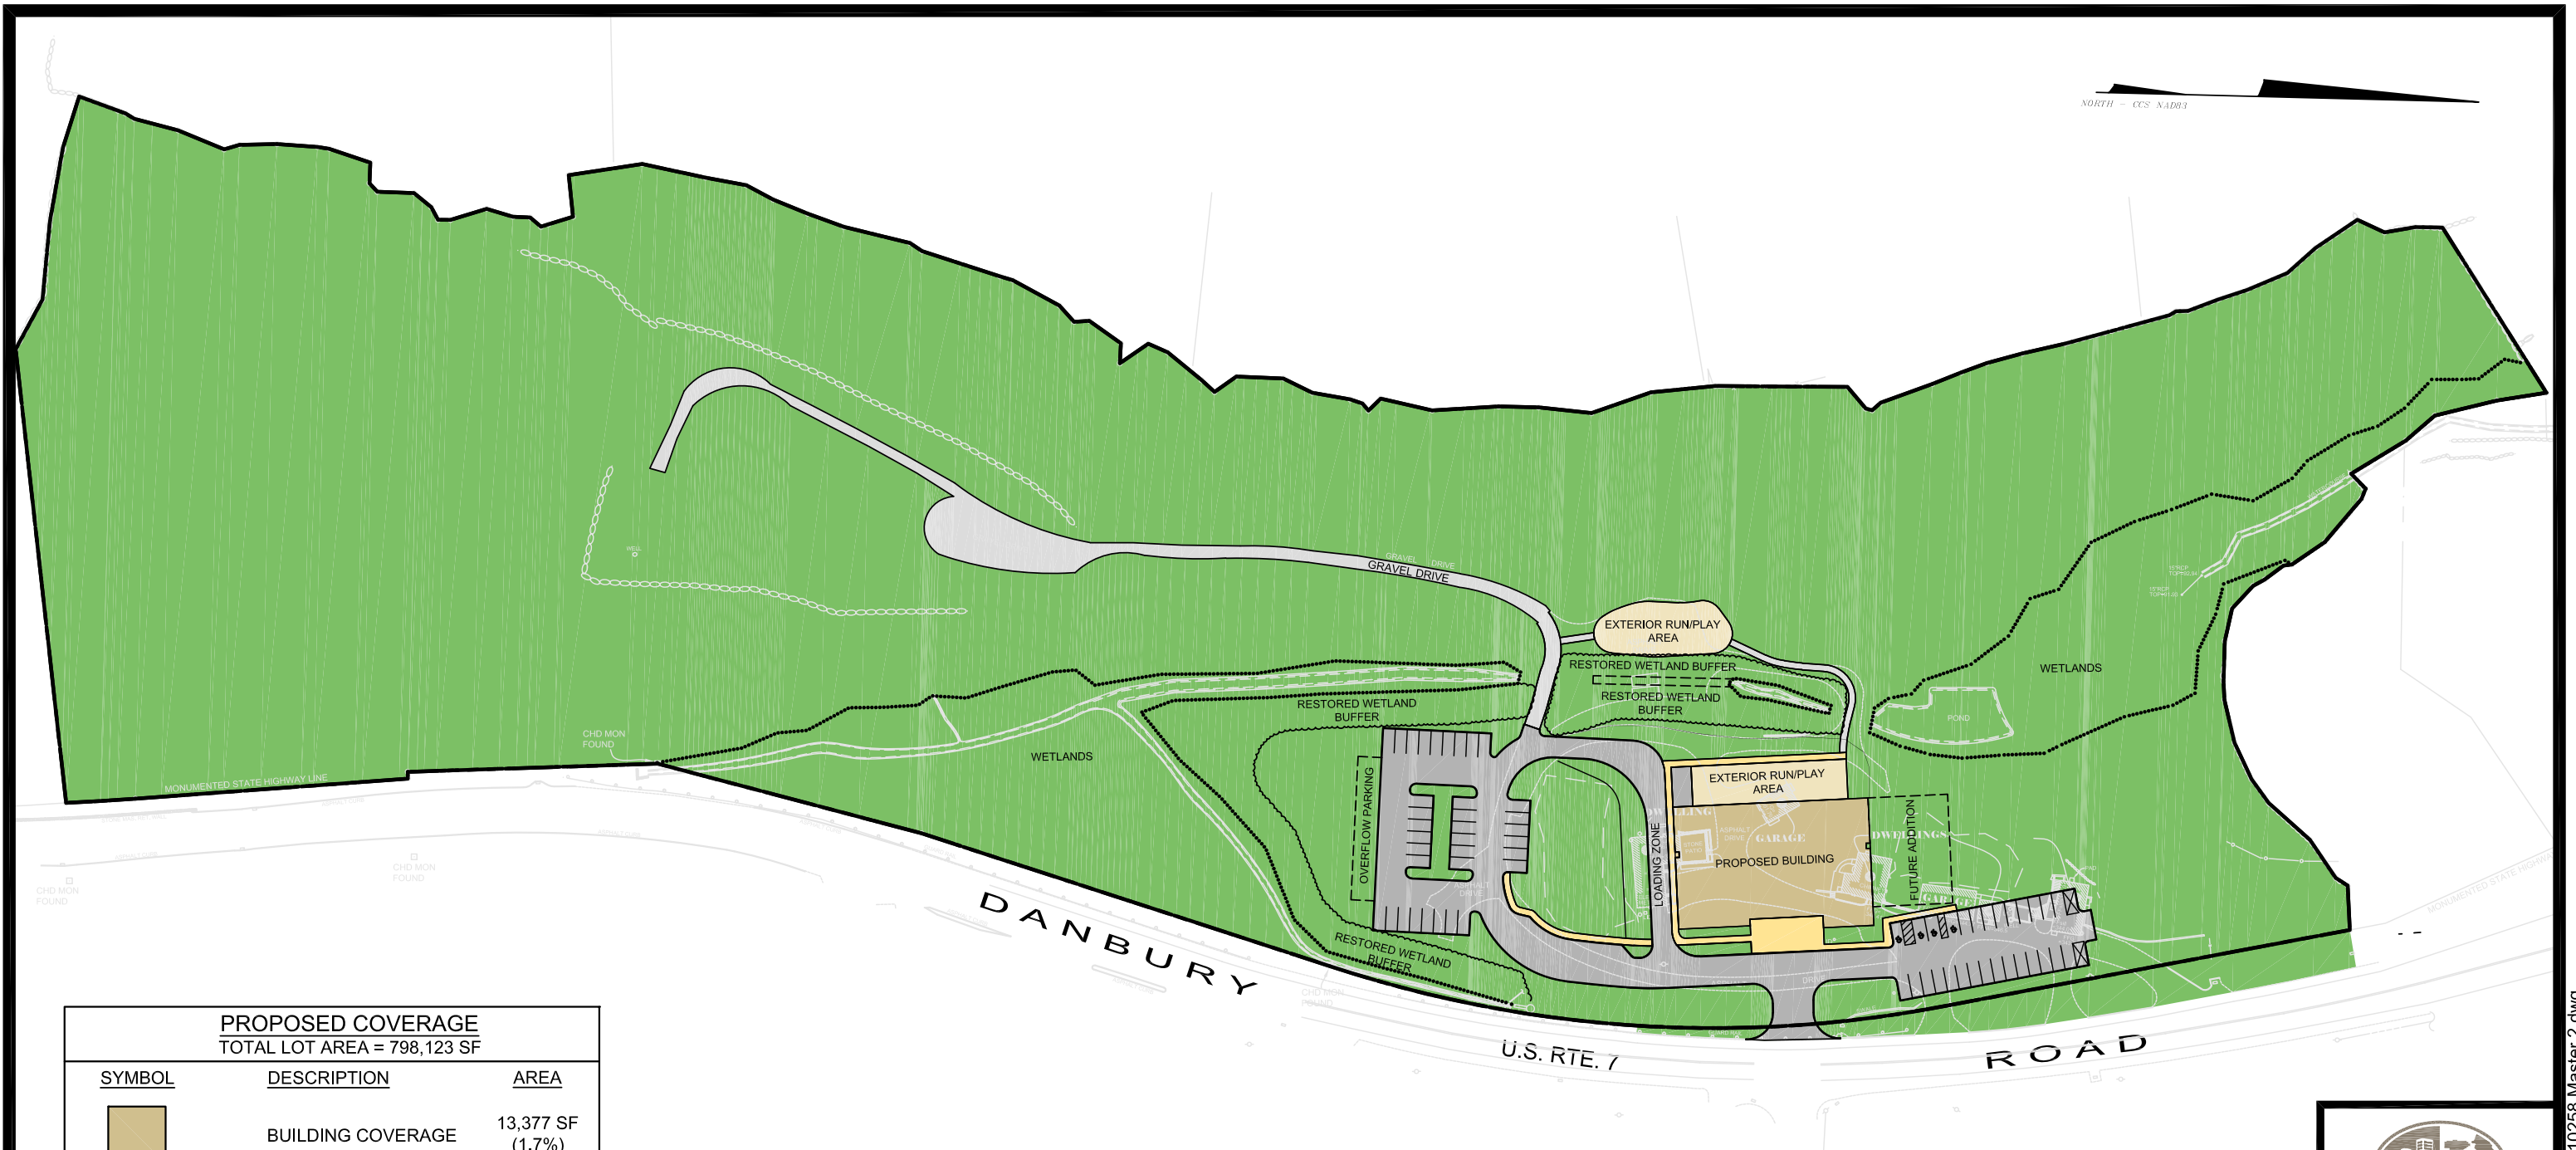








**REDNISS
& MEAD**

LAND SURVEYING
CIVIL ENGINEERING
PLANNING & ZONING CONSULTING
PERMITTING

22 First Street | Stamford, CT 06905
Tel: 203.327.0500 | Fax: 203.357.1118
www.rednissmead.com

| | |
|---------------------|--|
| COMM. NO.: 10258 | DATE: 02/19/2021 SCALE: 1"=120' |
|---------------------|--|



| PROPOSED COVERAGE | | |
|---|-------------------|-----------------------|
| TOTAL LOT AREA = 798,123 SF | | |
| SYMBOL | DESCRIPTION | AREA |
|  | BUILDING COVERAGE | 13,377 SF (1.7%) |
|  | DRIVES & PADS | 36,992 SF (4.6%) |
|  | WALKS & PATIOS | 4,318 SF (0.5%) |
|  | RUN/PLAY AREA | 7,210 SF (0.9%) |
|  | GRAVEL DRIVE/PATH | 12,672 SF (1.6%) |
|  | LANDSCAPED AREA | 723,554 SF (90.7%) |

PROPOSED COVERAGE EXHIBIT
863 DANBURY ROAD
WILTON, CT



**REDNISS
& MEAD**

LAND SURVEYING
CIVIL ENGINEERING
PLANNING & ZONING CONSULTING
PERMITTING

22 First Street | Stamford, CT 06905
Tel: 203.327.0500 | Fax: 203.357.1118
www.rednissmead.com

| | |
|---------------------|---------------------|
| COMM. NO.: 10258 | DATE: 02/19/2021 |
| | SCALE: 1"=120' |