

Hartford HealthCare

The logo for Hartford HealthCare, featuring four stylized, interlocking shapes in blue, green, purple, and orange that form a circular arrangement.

HHC • WILTON, CT (30 Danbury Rd.)
Exterior Signage • Version 13 • Job# 44836 • January 22nd, 2024



60 Westfield Drive
Plantsville, CT 06479
860.229.1812

QTY-4


Sign Specifications

(1) Building Sign
Plate Letters

(2) Pylon Sign
Reface Existing
Two (2) Faces

(3) Door Graphics
Two (2) Sets

(4) Dimensional Letters
Address Number

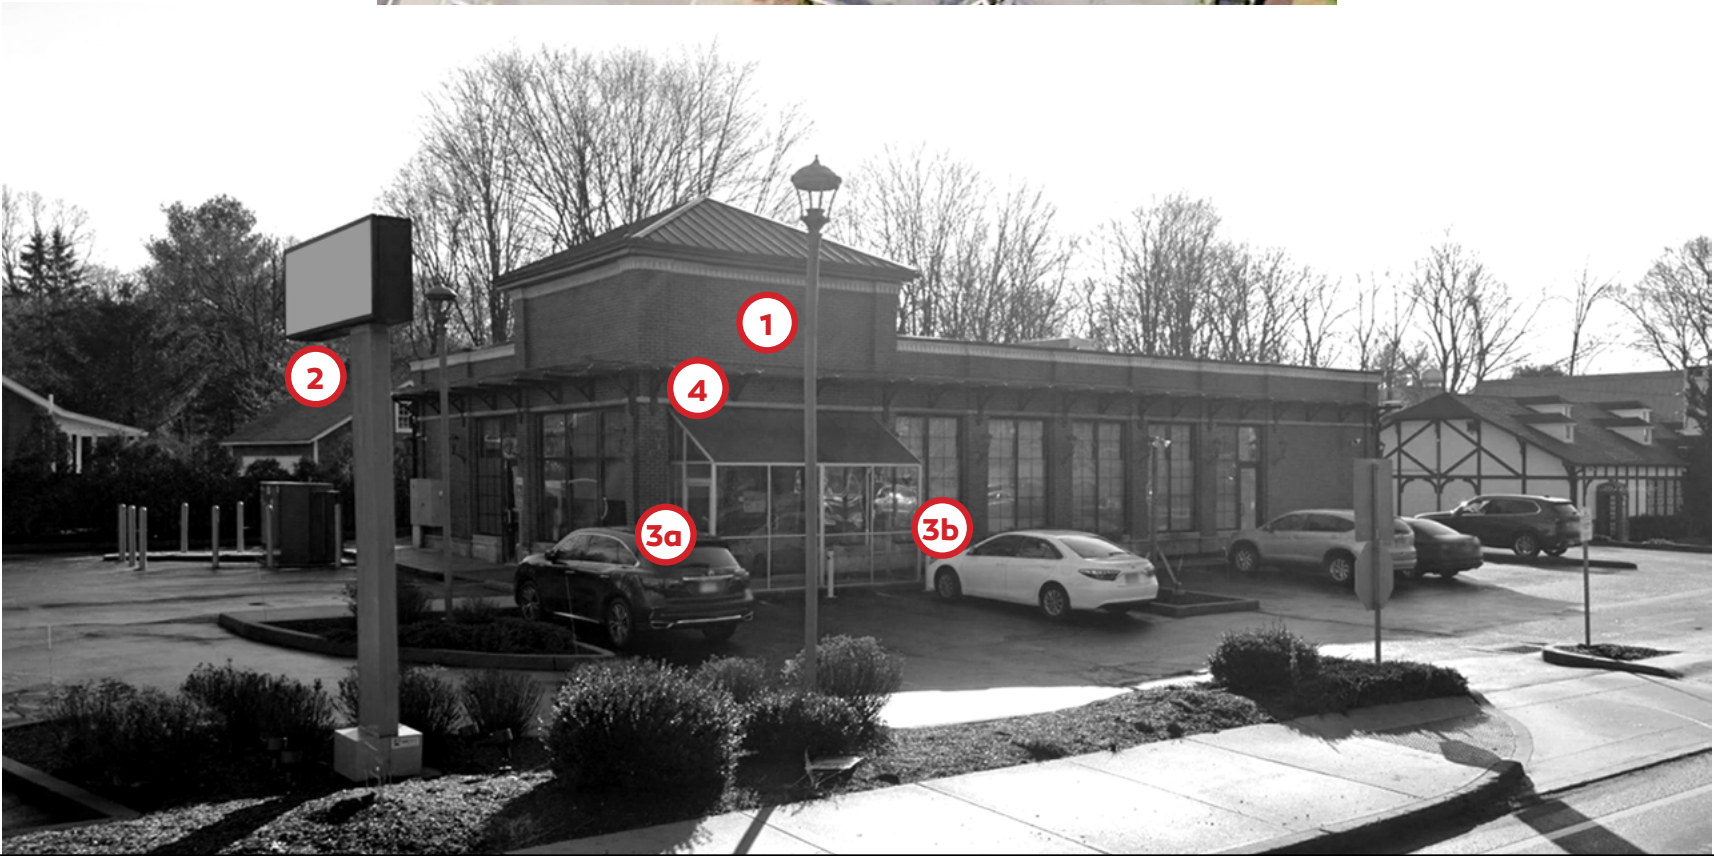

Project Address:
Hartford HealthCare
30 Danubury Rd.
WILTON, CT

SPI WO #: 44836
Issue Date: 5/22/2023

Salesperson: Pete Rappoccio
Designer: Olivier

**DRAWINGS ARE NOT TO SCALE
UNLESS OTHERWISE NOTED**

Revisions:		
Rv.1	O.K.	05.24.23
Rv.2	O.K.	06.01.23
Rv.3	O.K.	06.06.23
Rv.4	O.K.	08.14.23
Rv.5	O.K.	08.17.23
Rv.6	O.K.	10.20.23
Rv.7	O.K.	11.15.23
Rv.8	O.K.	12.05.23
Rv.9	O.K.	12.13.23
Rv.10	O.K.	12.28.23
Rv.11	O.K.	01.05.24
Rv.12	O.K.	01.22.24

	PMS 313c
	PMS 377c
	PMS 173c
	PMS 2405c
	PMS Cool Gray 11c

Line Item:

Customer Approval: ☐ APPROVED ☐ APPROVED AS NOTED ☐ REVISE AND RESUBMIT

PRINT	SIGN	DATE
© COPYRIGHT 2024, BY SIGN PRO INC. ALL DESIGNS PRESENTED ARE THE SOLE PROPERTY OF SIGN PRO INC. AND MAY NOT BE REPRODUCED IN PART OR WHOLE WITHOUT WRITTEN PERMISSION FROM SIGN PRO INC.		


signpro-usa.com


60 Westfield Drive
Plantsville, CT 06479
860.229.1812



SIGN TYPE
SIGN PLAN



Date Printed: 11/24/2023

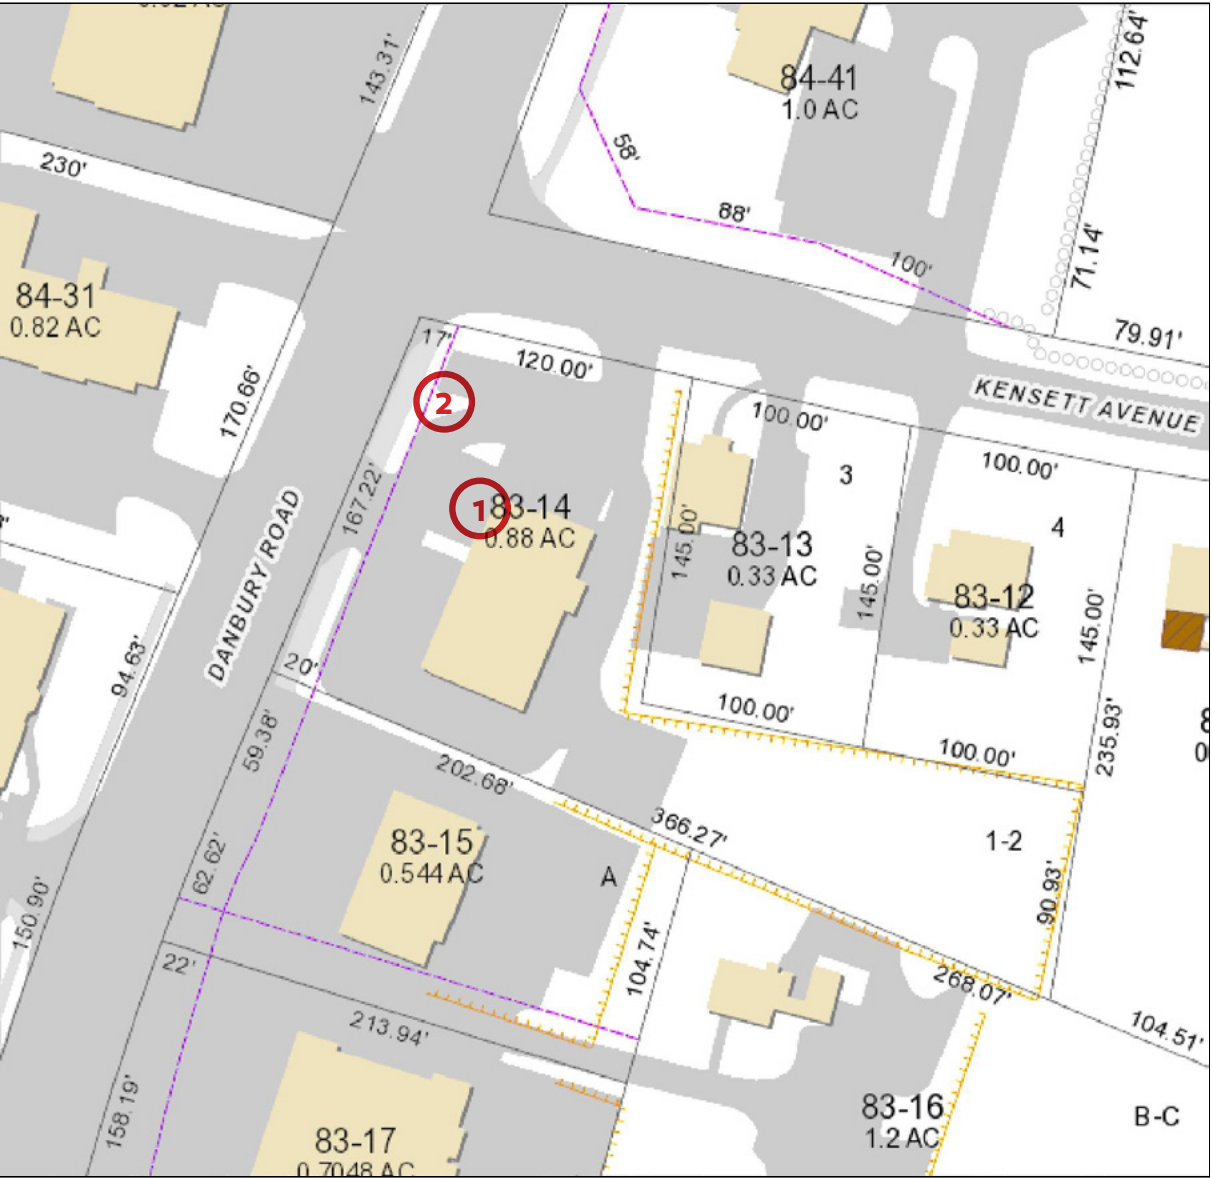

MAP DISCLAIMER - NOTICE OF LIABILITY

This map is for assessment purposes only. It is not for legal description or conveyances. All information is subject to verification by any user. The Town of Wilton and its mapping contractors assume no legal responsibility for the information contained herein.

Zoning Effective: July 28, 2017

Planimetrics Updated: 2014

Approximate Scale: 1 inch = 75 feet



Previous Tenant Signage



Project Address:
Hartford HealthCare
30 Danubury Rd.
WILTON, CT

SPI WO #: 44836
Issue Date: 5/22/2023

Salesperson: Pete Rappoccio
Designer: Olivier

**DRAWINGS ARE NOT TO SCALE
UNLESS OTHERWISE NOTED**

Revisions:

Rv.1	O.K.	05.24.23
Rv.2	O.K.	06.01.23
Rv.3	O.K.	06.06.23
Rv.4	O.K.	08.14.23
Rv.5	O.K.	08.17.23
Rv.6	O.K.	10.20.23
Rv.7	O.K.	11.15.23
Rv.8	O.K.	12.05.23
Rv.9	O.K.	12.13.23
Rv.10	O.K.	12.28.23
Rv.11	O.K.	01.05.24
Rv.12	O.K.	01.22.24

	PMS 313c
	PMS 377c
	PMS 173c
	PMS 2405c
	PMS Cool Gray 11c

Line Item:

Customer Approval: ☐ APPROVED ☐ APPROVED AS NOTED ☐ REVISE AND RESUBMIT

PRINT	SIGN	DATE
© COPYRIGHT 2024, BY SIGN PRO INC. ALL DESIGNS PRESENTED ARE THE SOLE PROPERTY OF SIGN PRO INC. AND MAY NOT BE REPRODUCED IN PART OR WHOLE WITHOUT WRITTEN PERMISSION FROM SIGN PRO INC.		

signpro-usa.com

60 Westfield Drive
Plantsville, CT 06479
860.229.1812



SIGN TYPE
SITE PLAN

QTY-1

Sign Specifications

Plate Letters
1" thick Painted Acrylic
Stud Mounted
Externally Illuminated

Sign Band
6'-0"h x 17'-0"w

Proposed:
OA H: 2'-10 ½"
OA W: 10'-4 ½"
10.375 x 2.875 = 29.8 sq ft

UC
Cap. Height: 13 ¾"
HHC
Cap. Height: 7 ⅞"



Conceptual Rendering Day | for Placement Only

Conceptual Rendering Night | for Placement Only



Project Address:
Hartford HealthCare
30 Danubury Rd.
WILTON, CT

SPI WO #: 44836
Issue Date: 5/22/2023

Salesperson: Pete Rappoccio
Designer: Olivier

DRAWINGS ARE NOT TO SCALE
UNLESS OTHERWISE NOTED

Revisions:		
Rv.1	O.K.	05.24.23
Rv.2	O.K.	06.01.23
Rv.3	O.K.	06.06.23
Rv.4	O.K.	08.14.23
Rv.5	O.K.	08.17.23
Rv.6	O.K.	10.20.23
Rv.7	O.K.	11.15.23
Rv.8	O.K.	12.05.23
Rv.9	O.K.	12.13.23
Rv.10	O.K.	12.28.23
Rv.11	O.K.	01.05.24
Rv.12	O.K.	01.22.24

	PMS 313c
	PMS 377c
	PMS 173c
	PMS 2405c
	PMS Cool Gray 11c

Line Item:

Customer Approval: ☐ APPROVED ☐ APPROVED AS NOTED ☐ REVISE AND RESUBMIT

PRINT	SIGN	DATE
© COPYRIGHT 2024, BY SIGN PRO INC. ALL DESIGNS PRESENTED ARE THE SOLE PROPERTY OF SIGN PRO INC. AND MAY NOT BE REPRODUCED IN PART OR WHOLE WITHOUT WRITTEN PERMISSION FROM SIGN PRO INC.		



SIGN PRO
signpro-usa.com

60 Westfield Drive
Plantsville, CT 06479
860.229.1812



SIGN TYPE
BUILDING SIGN

QTY-1

Sign Specifications

Plate Letters

1" thick Painted Acrylic

Stud Mounted

Externally Illuminated

Sign Band

6'-0"h x 17'-0"w

Proposed:

OA H: 2'-10 1/2"

OA W: 10'-4 1/2"


10.375 x 2.875 = 29.8 sq ft

UC

Cap. Height: 13 3/4"

HHC

Cap. Height: 7 7/8"

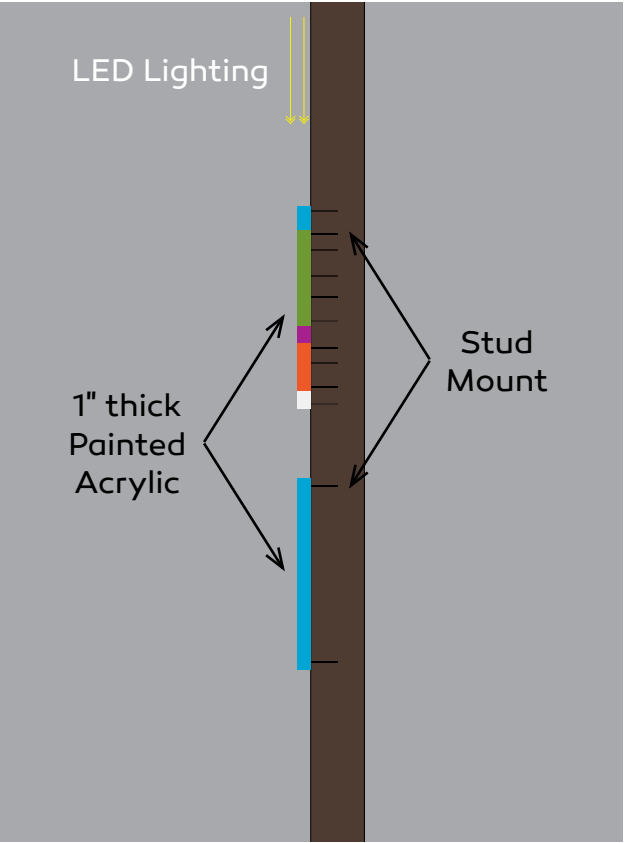

Side View



Project Address:

Hartford HealthCare

30 Danubury Rd.

WILTON, CT

SPI WO #: 44836

Issue Date: 5/22/2023

Salesperson: Pete Rappoccio

Designer: Olivier

DRAWINGS ARE NOT TO SCALE

UNLESS OTHERWISE NOTED

Revisions:

Rv.1	O.K.	05.24.23
Rv.2	O.K.	06.01.23
Rv.3	O.K.	06.06.23
Rv.4	O.K.	08.14.23
Rv.5	O.K.	08.17.23
Rv.6	O.K.	10.20.23
Rv.7	O.K.	11.15.23
Rv.8	O.K.	12.05.23
Rv.9	O.K.	12.13.23
Rv.10	O.K.	12.28.23
Rv.11	O.K.	01.05.24
Rv.12	O.K.	01.22.24

PMS 313c
PMS 377c
PMS 173c
PMS 2405c
PMS Cool Gray 11c

Line Item:

Existing LED Lighting Fixture



Customer Approval: ☐ APPROVED ☐ APPROVED AS NOTED ☐ REVISE AND RESUBMIT

PRINT SIGN DATE

© COPYRIGHT 2024, BY SIGN PRO INC. ALL DESIGNS PRESENTED ARE THE SOLE PROPERTY OF SIGN PRO INC. AND MAY NOT BE REPRODUCED IN PART OR WHOLE WITHOUT WRITTEN PERMISSION FROM SIGN PRO INC.

SIGN PRO

signpro-usa.com

60 Westfield Drive

Plantsville, CT 06479

860.229.1812



SIGN TYPE

BUILDING SIGN

QTY-2 Faces

Sign Specifications

Non-illuminated

Reface Existing Sign

Acrylic Faces w/
Printed/Cut Graphics

Pole to be painted bronze
to match existing sign cabinet
(by others)

Existing Concrete Base

Panel Cut Dimensions:

H: 2'-4"
W: 6'-10"
2.33 x 6.83 = 15.9 sq ft



Conceptual Rendering Side A | for Placement Only



Conceptual Rendering Side B | for Placement Only



Existing



Existing



Project Address:
Hartford HealthCare
30 Danubury Rd.
WILTON, CT

SPI WO #: 44836
Issue Date: 5/22/2023

Salesperson: Pete Rappoccio
Designer: Olivier

**DRAWINGS ARE NOT TO SCALE
UNLESS OTHERWISE NOTED**

Revisions:

Rv.1	O.K.	05.24.23
Rv.2	O.K.	06.01.23
Rv.3	O.K.	06.06.23
Rv.4	O.K.	08.14.23
Rv.5	O.K.	08.17.23
Rv.6	O.K.	10.20.23
Rv.7	O.K.	11.15.23
Rv.8	O.K.	12.05.23
Rv.9	O.K.	12.13.23
Rv.10	O.K.	12.28.23
Rv.11	O.K.	01.05.24
Rv.12	O.K.	01.22.24

	PMS 313c
	PMS 377c
	PMS 173c
	PMS 2405c
	PMS Cool Gray 11c

Line Item:

Customer Approval: ☐ APPROVED ☐ APPROVED AS NOTED ☐ REVISE AND RESUBMIT

PRINT	SIGN	DATE
© COPYRIGHT 2024, BY SIGN PRO INC. ALL DESIGNS PRESENTED ARE THE SOLE PROPERTY OF SIGN PRO INC. AND MAY NOT BE REPRODUCED IN PART OR WHOLE WITHOUT WRITTEN PERMISSION FROM SIGN PRO INC.		



60 Westfield Drive
Plantsville, CT 06479
860.229.1812



SIGN TYPE
PYLON FACES

QTY-2 Faces

Sign Specifications

Non-illuminated

Reface Existing Sign

Acrylic Faces w/
Printed/Cut Graphics

Pole to be painted bronze
to match existing sign cabinet
(by others)

Existing Concrete Base

Panel Cut Dimensions:
H: 2'-4"
W: 6'-10"
2.33 x 6.83 = 15.9 sq ft

VO: 2'-3"h x 6'-9"w VIF

cut: 2'-4"h x 6'-10"w VIF

30 2 3/4" cap.height

H 0'-4 1/2"

R 0'-8"

0'-8"

OA: H=1'-8" | W=6'-0 1/4"

Same Layouts
for Sides A & B

1'-0" 5 1/2"

1'-6"

10'-2"

7 1/2"

2'-6"

13'-8"



Project Address:
Hartford HealthCare
30 Danubury Rd.
WILTON, CT

SPI WO #: 44836
Issue Date: 5/22/2023

Salesperson: Pete Rappoccio
Designer: Olivier

DRAWINGS ARE NOT TO SCALE
UNLESS OTHERWISE NOTED

Revisions:

Rv.1	O.K.	05.24.23
Rv.2	O.K.	06.01.23
Rv.3	O.K.	06.06.23
Rv.4	O.K.	08.14.23
Rv.5	O.K.	08.17.23
Rv.6	O.K.	10.20.23
Rv.7	O.K.	11.15.23
Rv.8	O.K.	12.05.23
Rv.9	O.K.	12.13.23
Rv.10	O.K.	12.28.23
Rv.11	O.K.	01.05.24
Rv.12	O.K.	01.22.24

PMS 313c
PMS 377c
PMS 173c
PMS 2405c
PMS Cool Gray 11c

Line Item:

NOTE:
Existing external illumination



Customer Approval: ☐ APPROVED ☐ APPROVED AS NOTED ☐ REVISE AND RESUBMIT

PRINT SIGN DATE

© COPYRIGHT 2024, BY SIGN PRO INC. ALL DESIGNS PRESENTED ARE THE SOLE PROPERTY OF SIGN PRO INC. AND MAY NOT BE REPRODUCED IN PART OR WHOLE WITHOUT WRITTEN PERMISSION FROM SIGN PRO INC.

SIGN PRO
signpro-usa.com

60 Westfield Drive
Plantsville, CT 06479
860.229.1812



SIGN TYPE
PYLON FACES

PAGE
7 of 9

QTY-2 Sets

Sign Specifications


HHC UC
OA 1'-0"h x 1'-7 ¼"w
Matte White RTA

Hours:
1" Cap. Height
OA 0'-9 ¼"h x 1'-3 ¼"w
Matte White RTA

No Smoking:
0'-3"h x 1'-6 ½"w
Print Cut Vinyl

No Weapons:
0'-6"h x 0'-8"w
Single Sided Print Vinyl

All of them 1st Surface Mounted
on Exterior Glass Entry Door

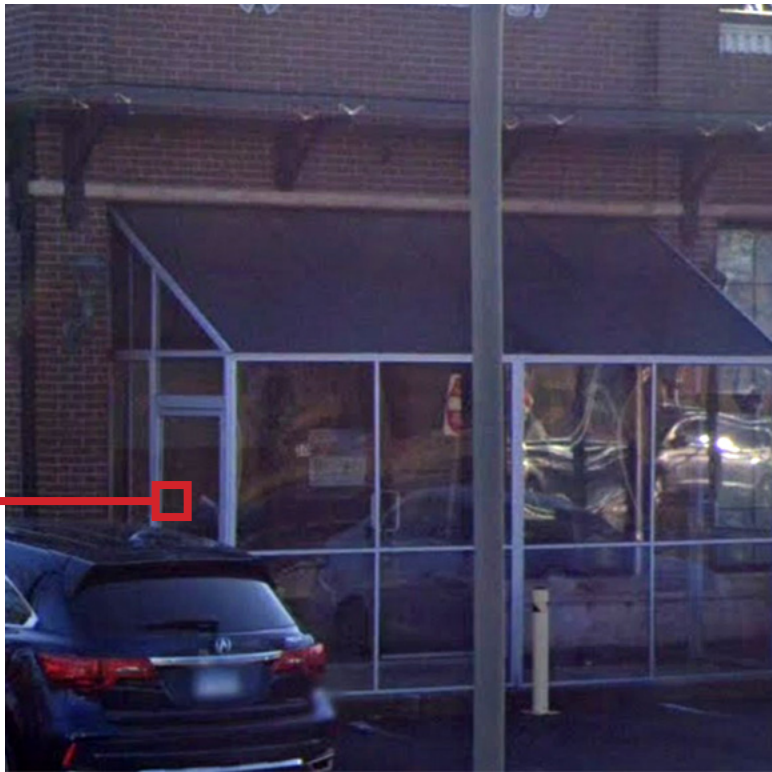

Door A



Door B



Door Dimensions & Construction: VIF



Project Address:
Hartford HealthCare
30 Danubury Rd.
WILTON, CT

SPI WO #: 44836
Issue Date: 5/22/2023

Salesperson: Pete Rappoccio
Designer: Olivier

**DRAWINGS ARE NOT TO SCALE
UNLESS OTHERWISE NOTED**

Revisions:		
Rv.1	O.K.	05.24.23
Rv.2	O.K.	06.01.23
Rv.3	O.K.	06.06.23
Rv.4	O.K.	08.14.23
Rv.5	O.K.	08.17.23
Rv.6	O.K.	10.20.23
Rv.7	O.K.	11.15.23
Rv.8	O.K.	12.05.23
Rv.9	O.K.	12.13.23
Rv.10	O.K.	12.28.23
Rv.11	O.K.	01.05.24
Rv.12	O.K.	01.22.24

-  PMS 313c
-  PMS 377c
-  PMS 173c
-  PMS 2405c
-  PMS Cool Gray 11c

Line Item:

Customer Approval: ☐ APPROVED ☐ APPROVED AS NOTED ☐ REVISE AND RESUBMIT

PRINT	SIGN	DATE
© COPYRIGHT 2024, BY SIGN PRO INC. ALL DESIGNS PRESENTED ARE THE SOLE PROPERTY OF SIGN PRO INC. AND MAY NOT BE REPRODUCED IN PART OR WHOLE WITHOUT WRITTEN PERMISSION FROM SIGN PRO INC.		


signpro-usa.com

60 Westfield Drive
Plantsville, CT 06479
860.229.1812



SIGN TYPE
DOOR GRAPHICS


QTY-1

Sign Specifications

Address #

Sign Band is:
1'-5"h x 5'-0"

Dimensional Letters
½" thick White Acrylic
8" cap. height

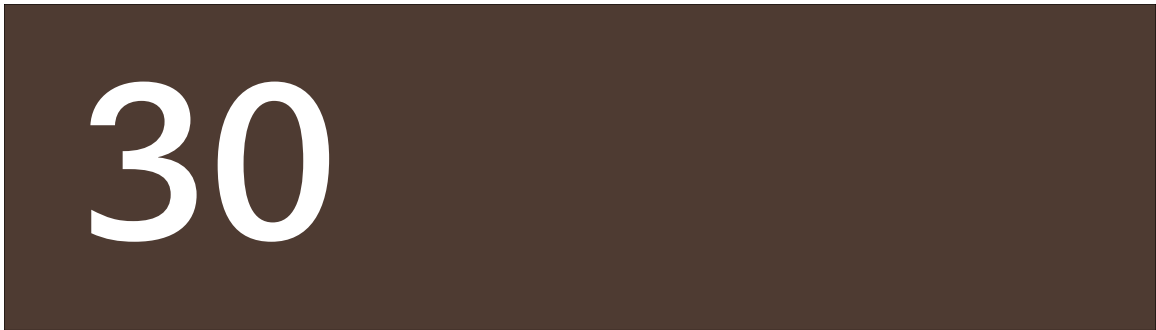

Project Address:
Hartford HealthCare
30 Danubury Rd.
WILTON, CT

SPI WO #: 44836
Issue Date: 5/22/2023

Salesperson: Pete Rappoccio
Designer: Olivier

**DRAWINGS ARE NOT TO SCALE
UNLESS OTHERWISE NOTED**

Revisions:

Rv.1	O.K.	05.24.23
Rv.2	O.K.	06.01.23
Rv.3	O.K.	06.06.23
Rv.4	O.K.	08.14.23
Rv.5	O.K.	08.17.23
Rv.6	O.K.	10.20.23
Rv.7	O.K.	11.15.23
Rv.8	O.K.	12.05.23
Rv.9	O.K.	12.13.23
Rv.10	O.K.	12.28.23
Rv.11	O.K.	01.05.24
Rv.12	O.K.	01.22.24

	PMS 313c
	PMS 377c
	PMS 173c
	PMS 2405c
	PMS Cool Gray 11c

Line Item:

Customer Approval: ☐ APPROVED ☐ APPROVED AS NOTED ☐ REVISE AND RESUBMIT

PRINT	SIGN	DATE
© COPYRIGHT 2024, BY SIGN PRO INC. ALL DESIGNS PRESENTED ARE THE SOLE PROPERTY OF SIGN PRO INC. AND MAY NOT BE REPRODUCED IN PART OR WHOLE WITHOUT WRITTEN PERMISSION FROM SIGN PRO INC.		

**SIGN PRO**
signpro-usa.com

60 Westfield Drive
Plantsville, CT 06479
860.229.1812



SIGN TYPE
DIMENSIONAL
LETTERS
PAGE
9 of 9