




RENDERING

CONNECTICUT HUMANE SOCIETY | PLANNING AND ZONING | MARCH 1ST, 2022


RENDERING SHOWS GENERAL DESIGN
INTENT. THE FOLLOWING SHEETS
SUPERSEDE THE RENDERING


1

AMENTA|EMMA

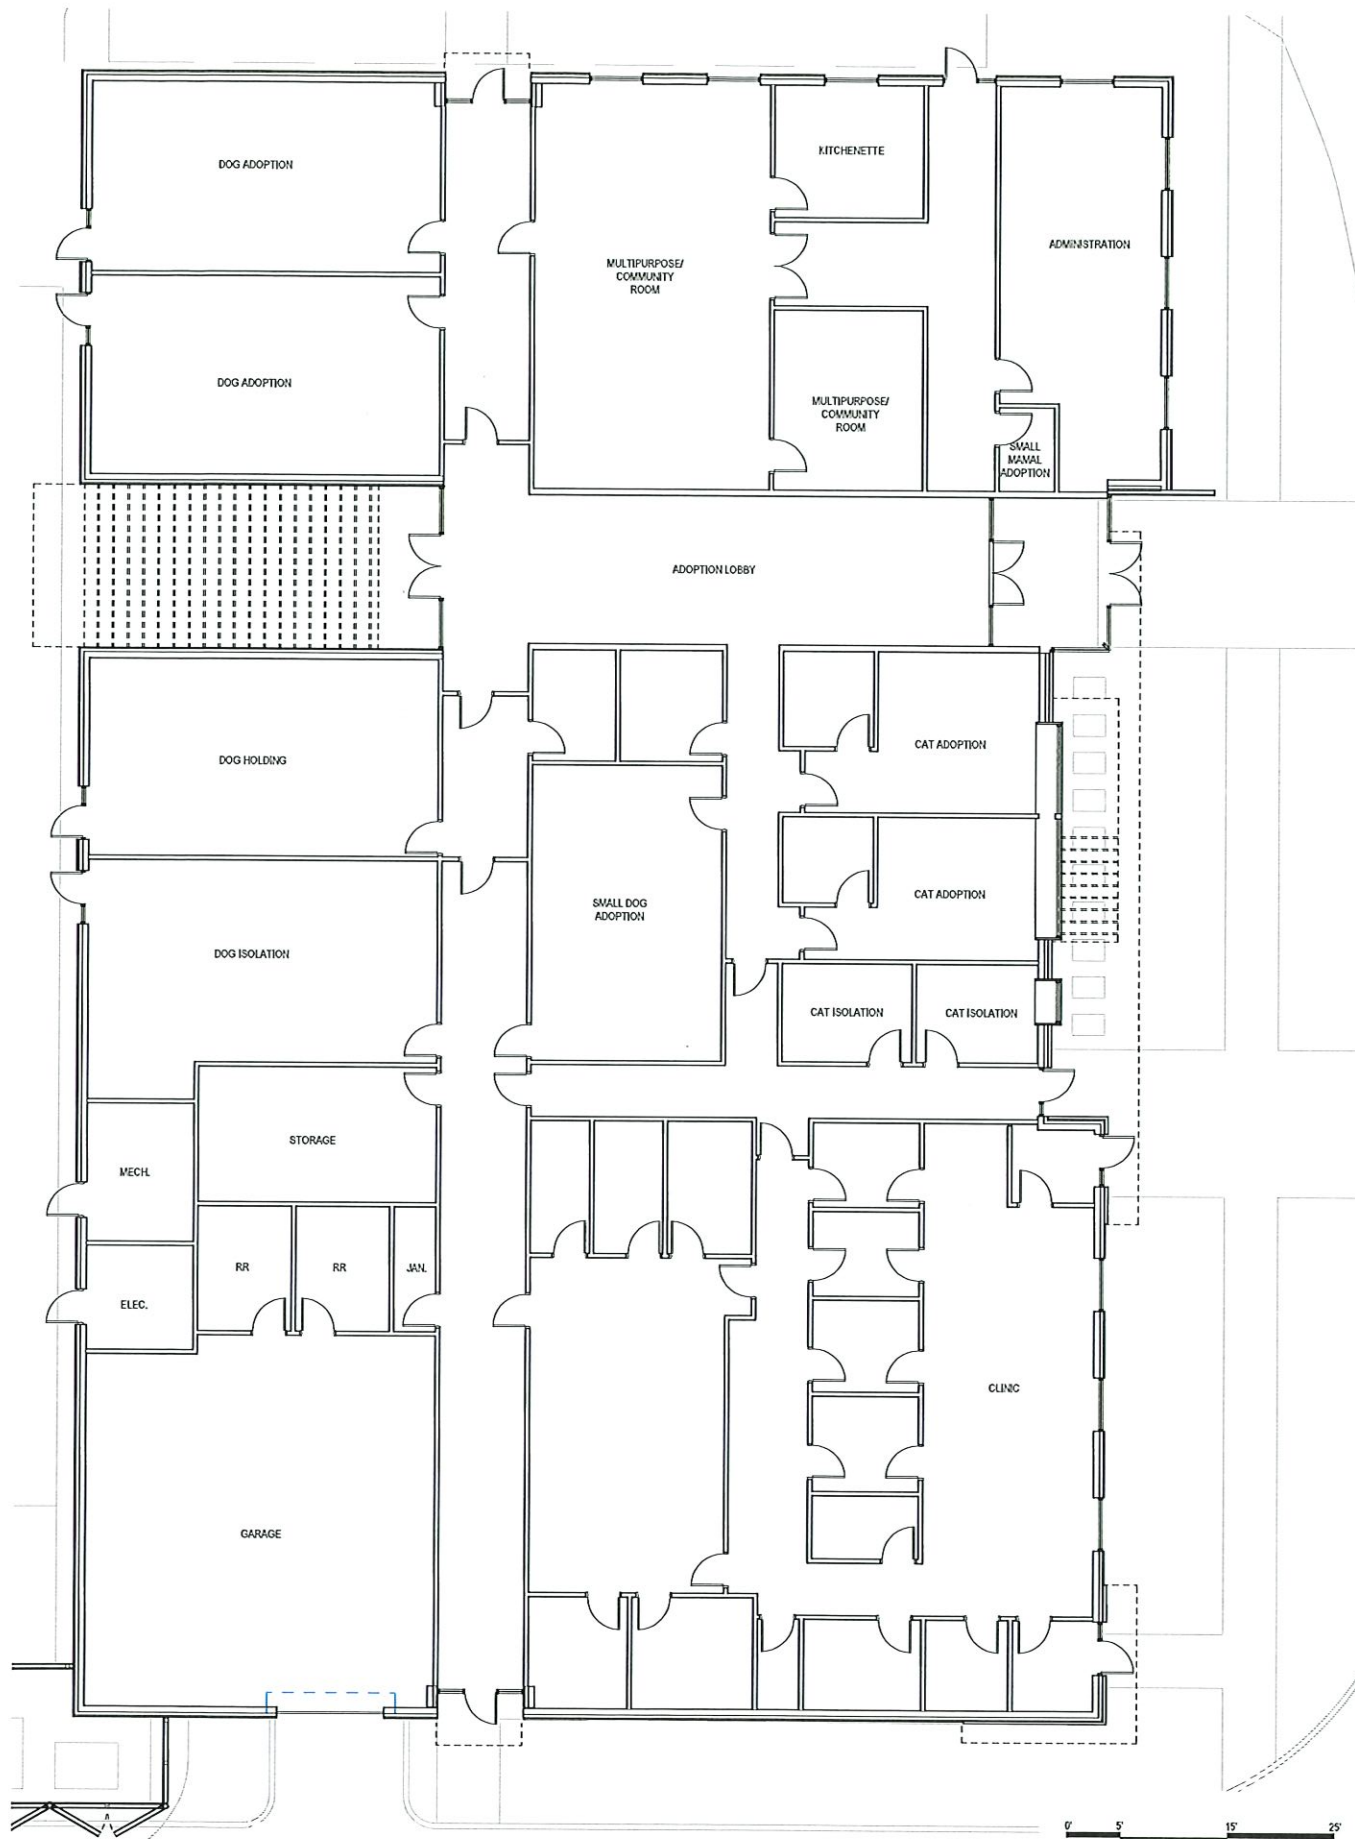


FLOOR PLAN | ROOF PLAN

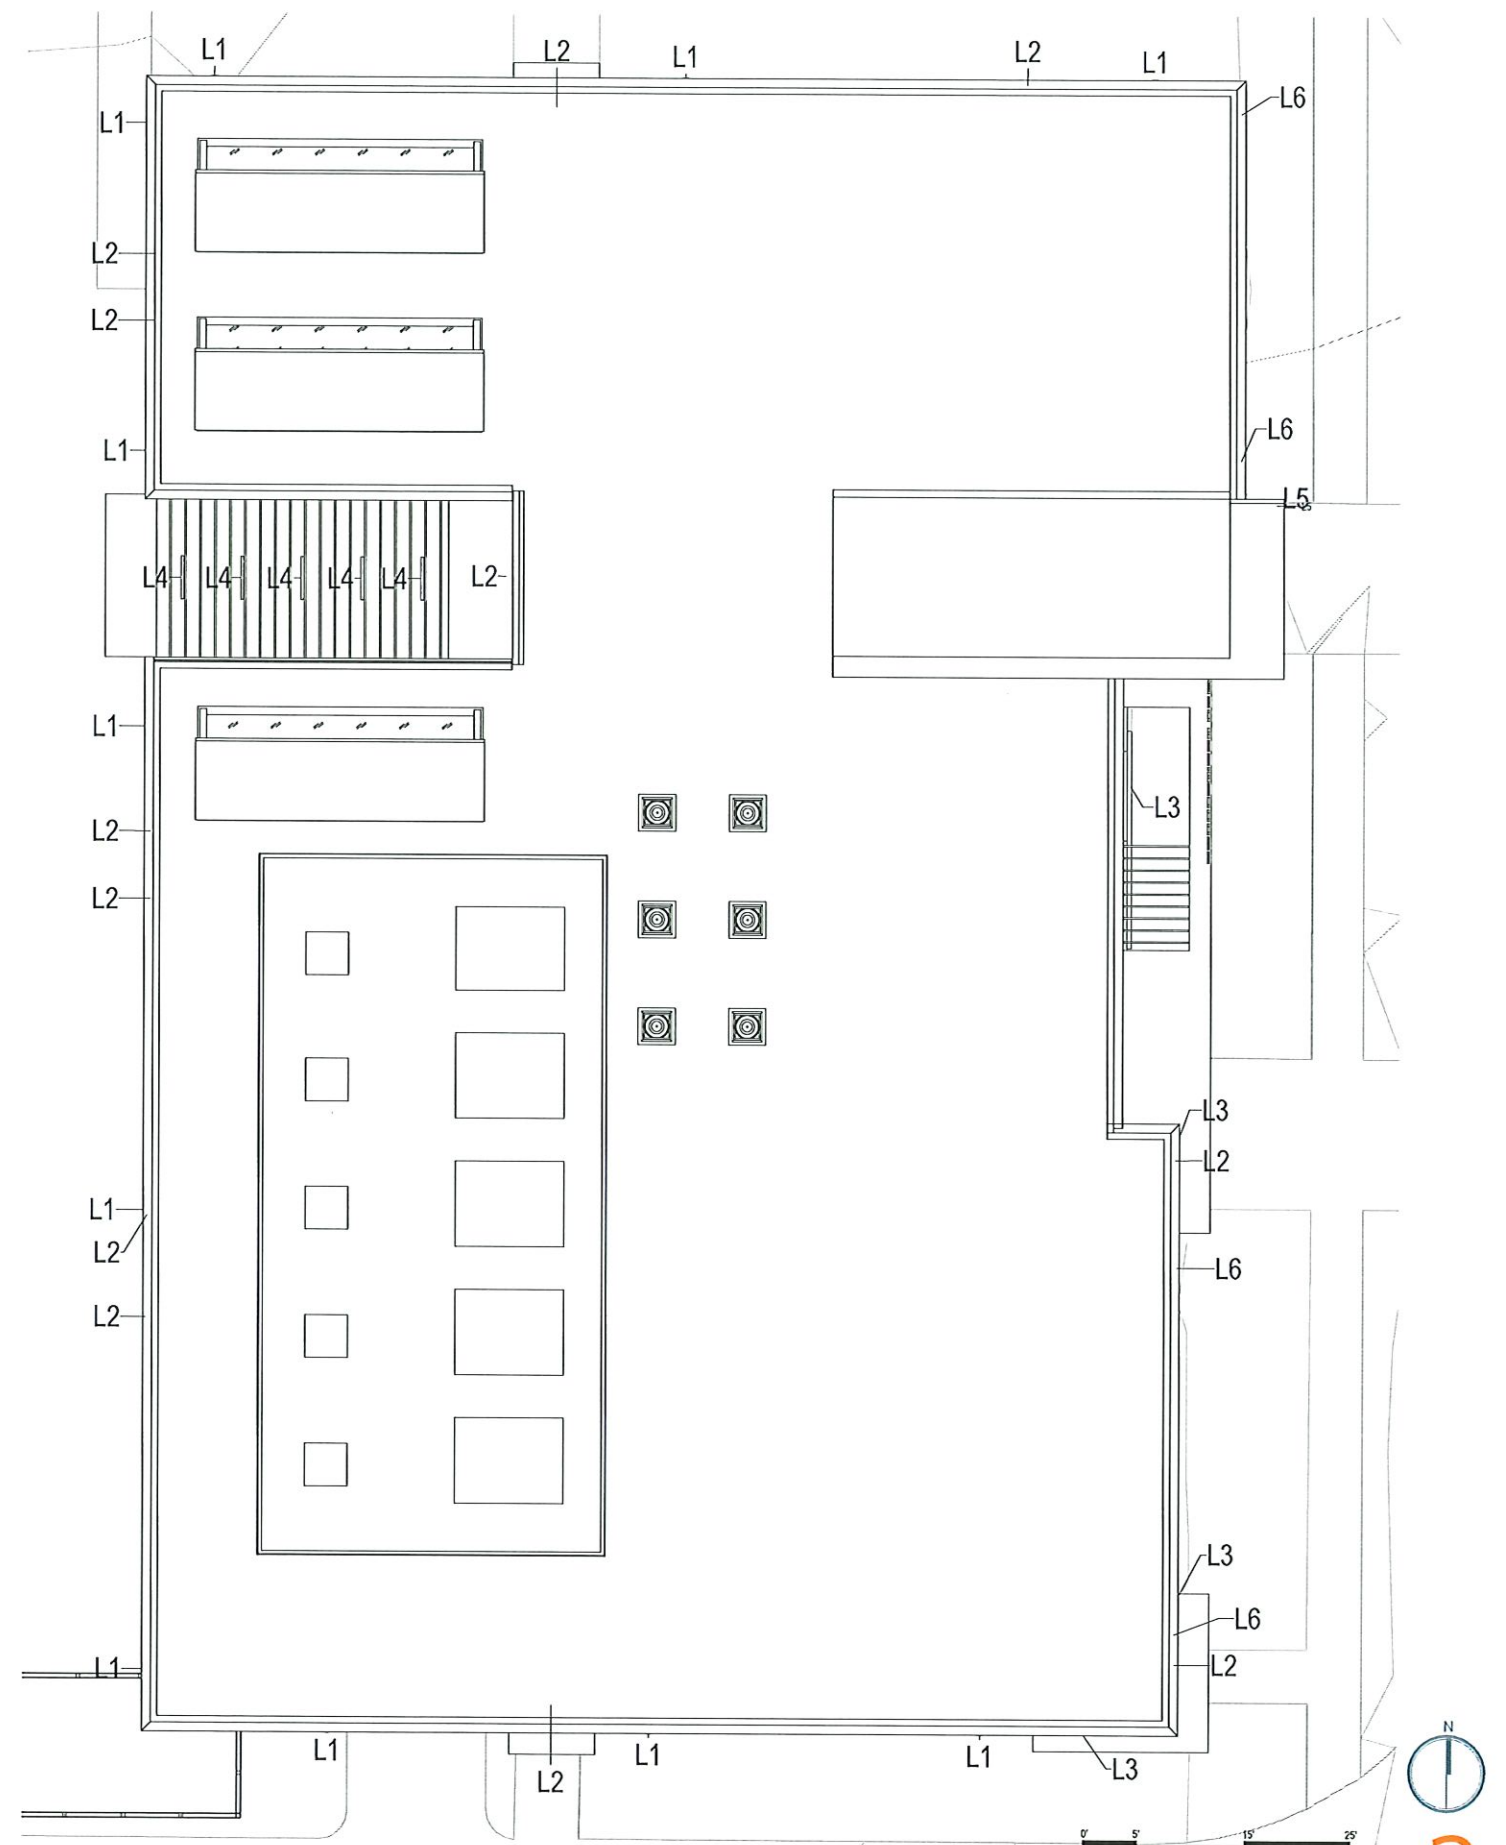

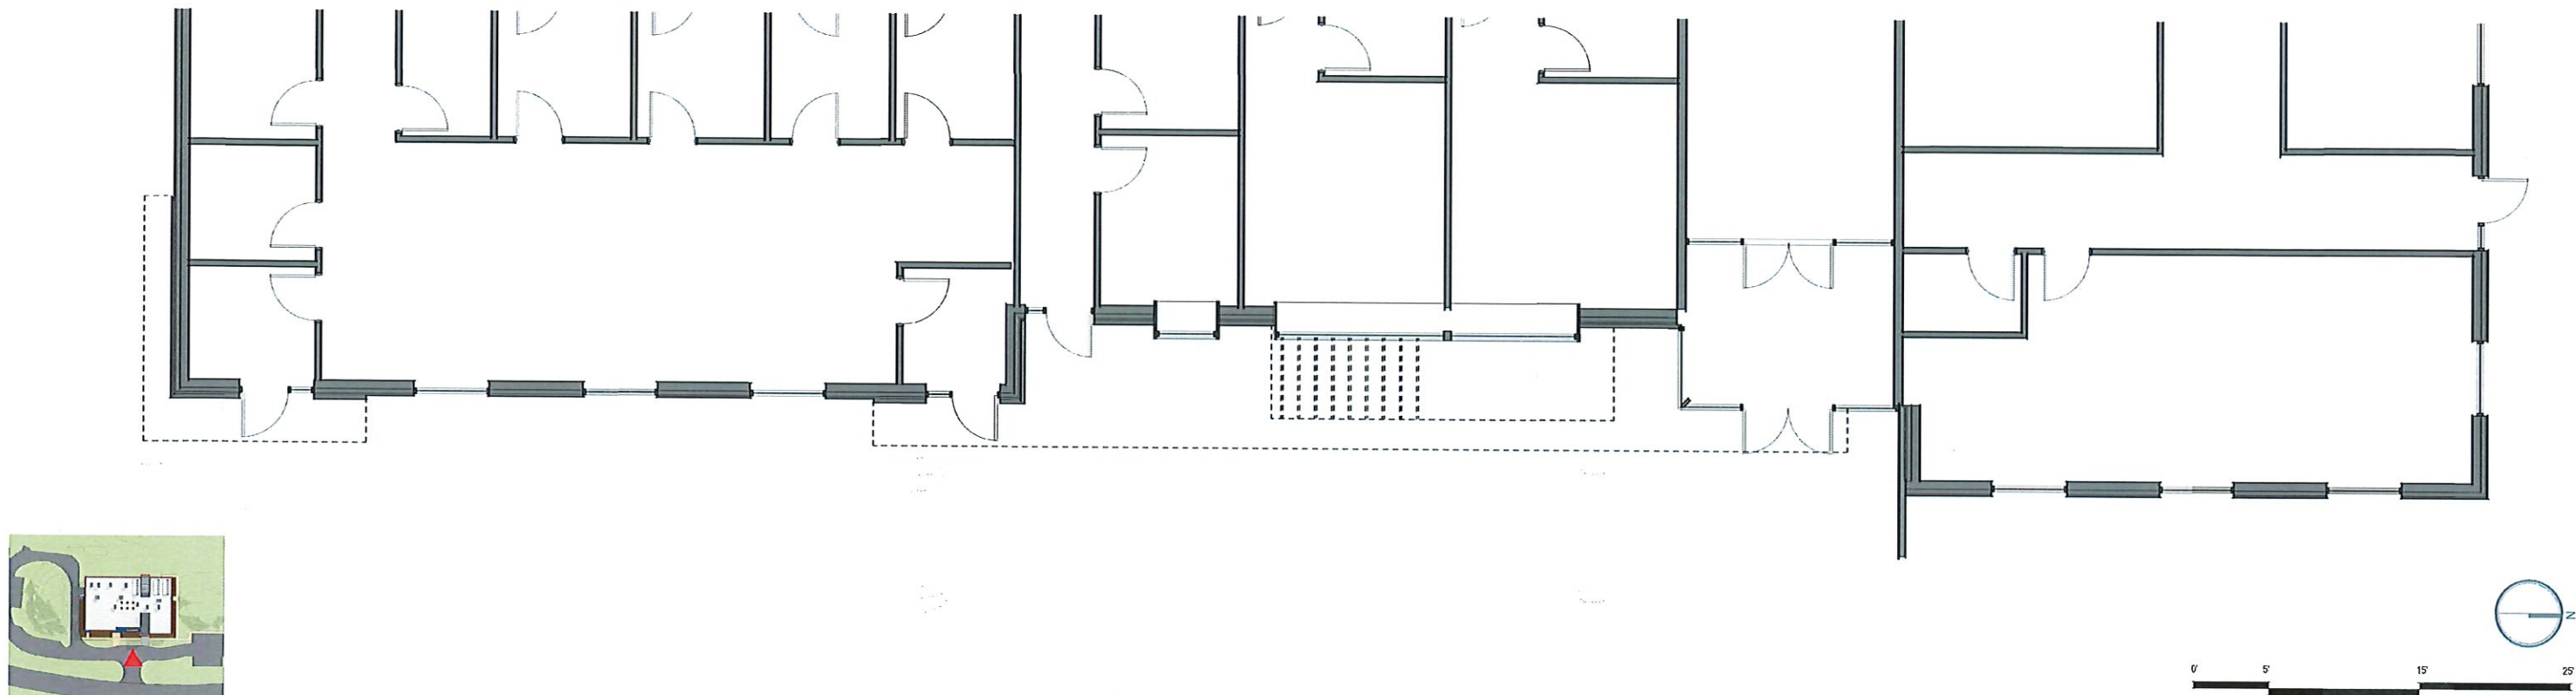


1 FIRST FLOOR

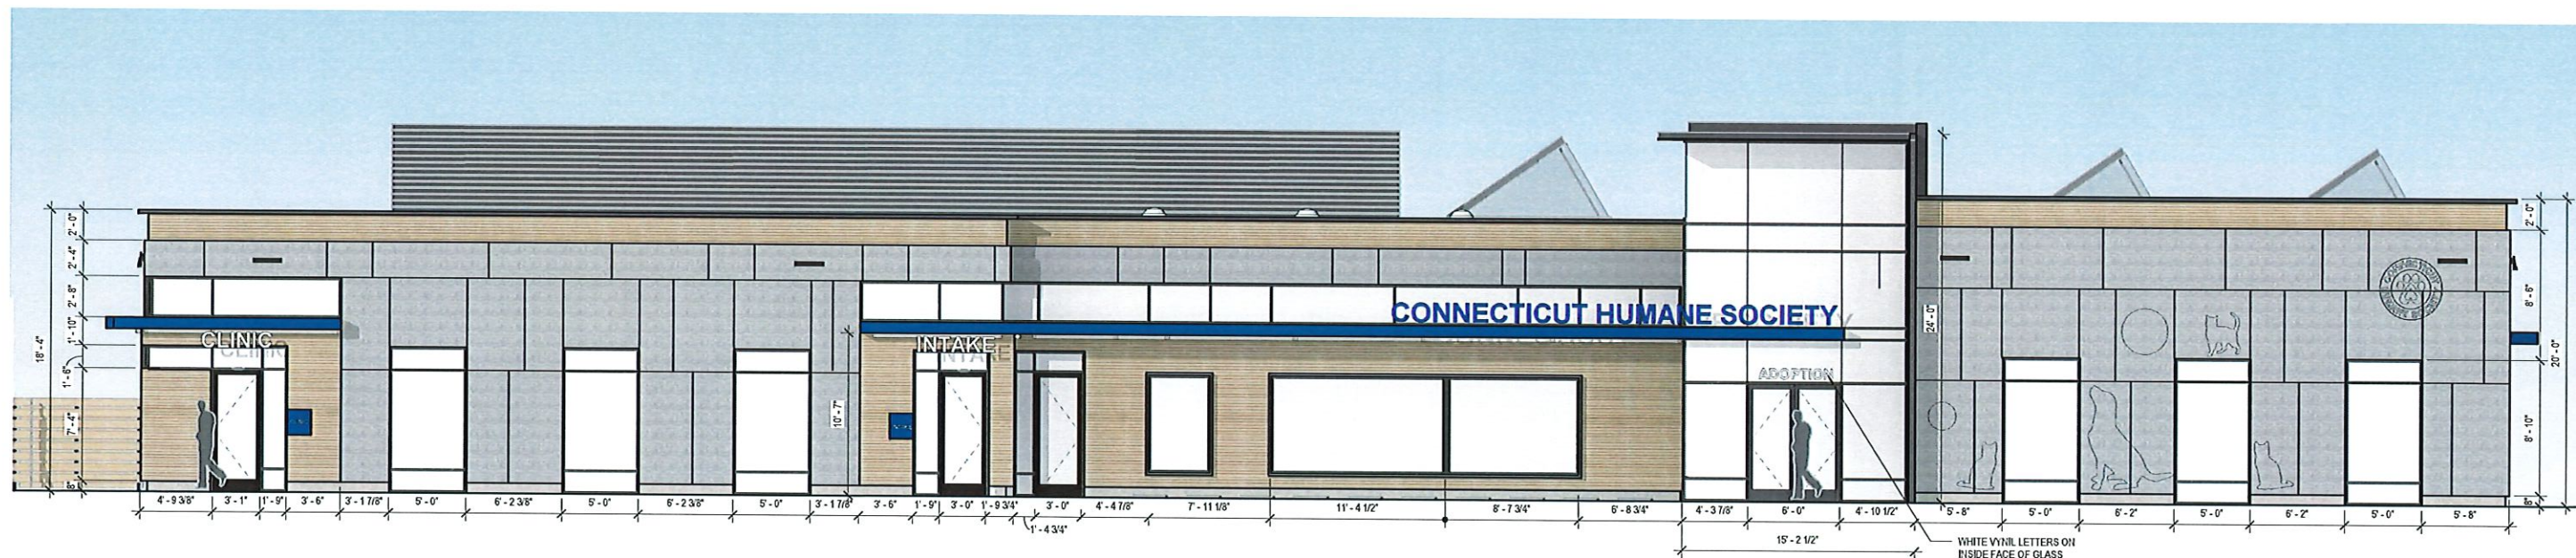


2 EAST ELEVATION - FRONT



EAST ELEVATION

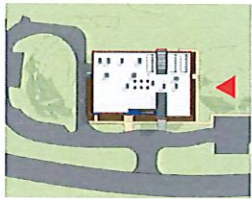


1 FIRST FLOOR

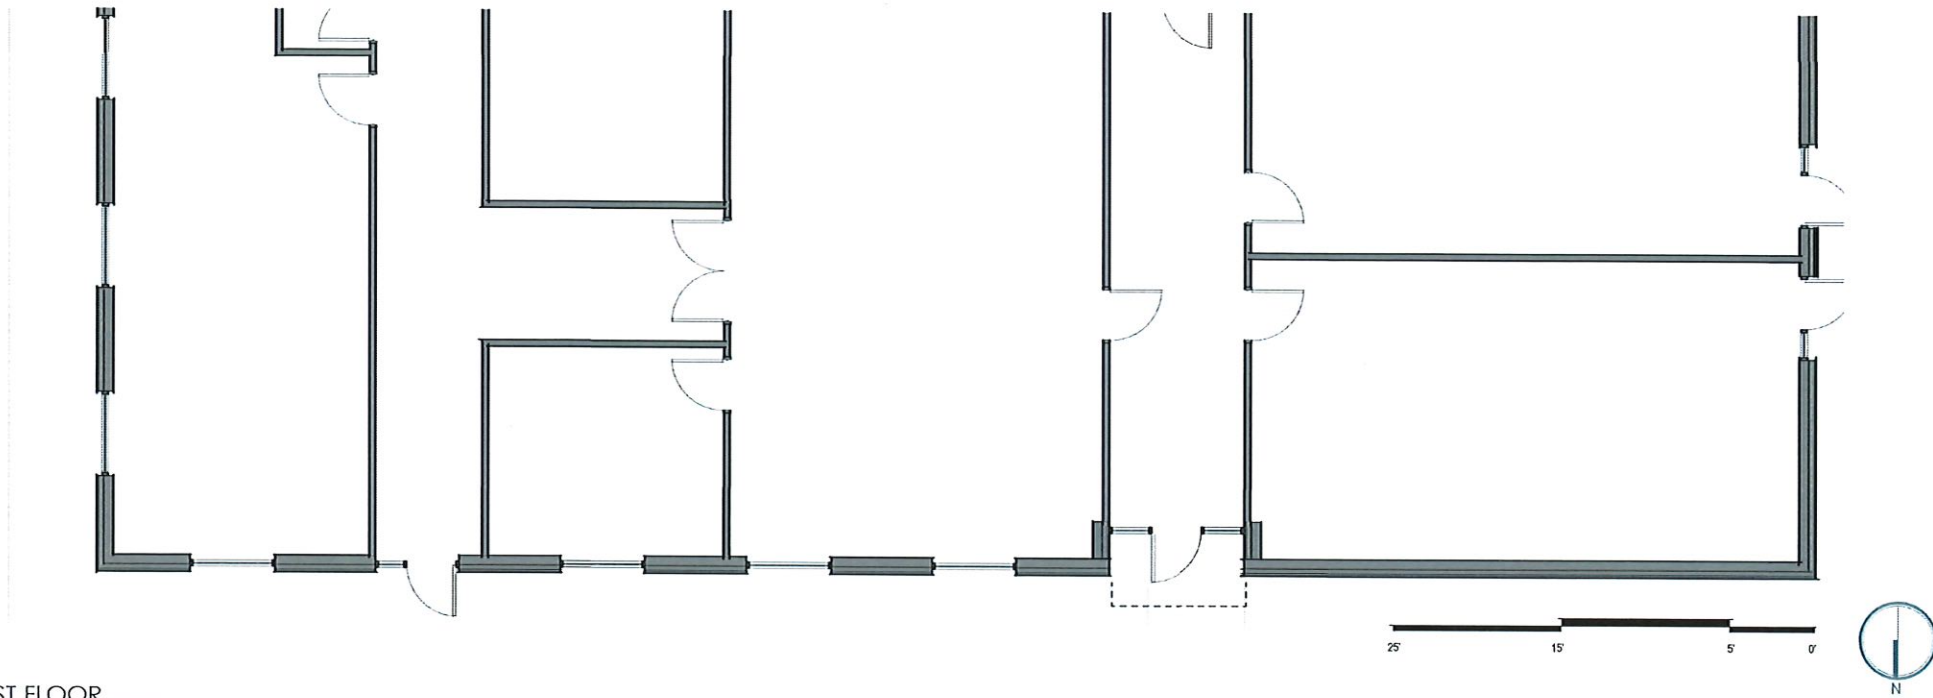

2 NORTH ELEVATION



NORTH ELEVATION

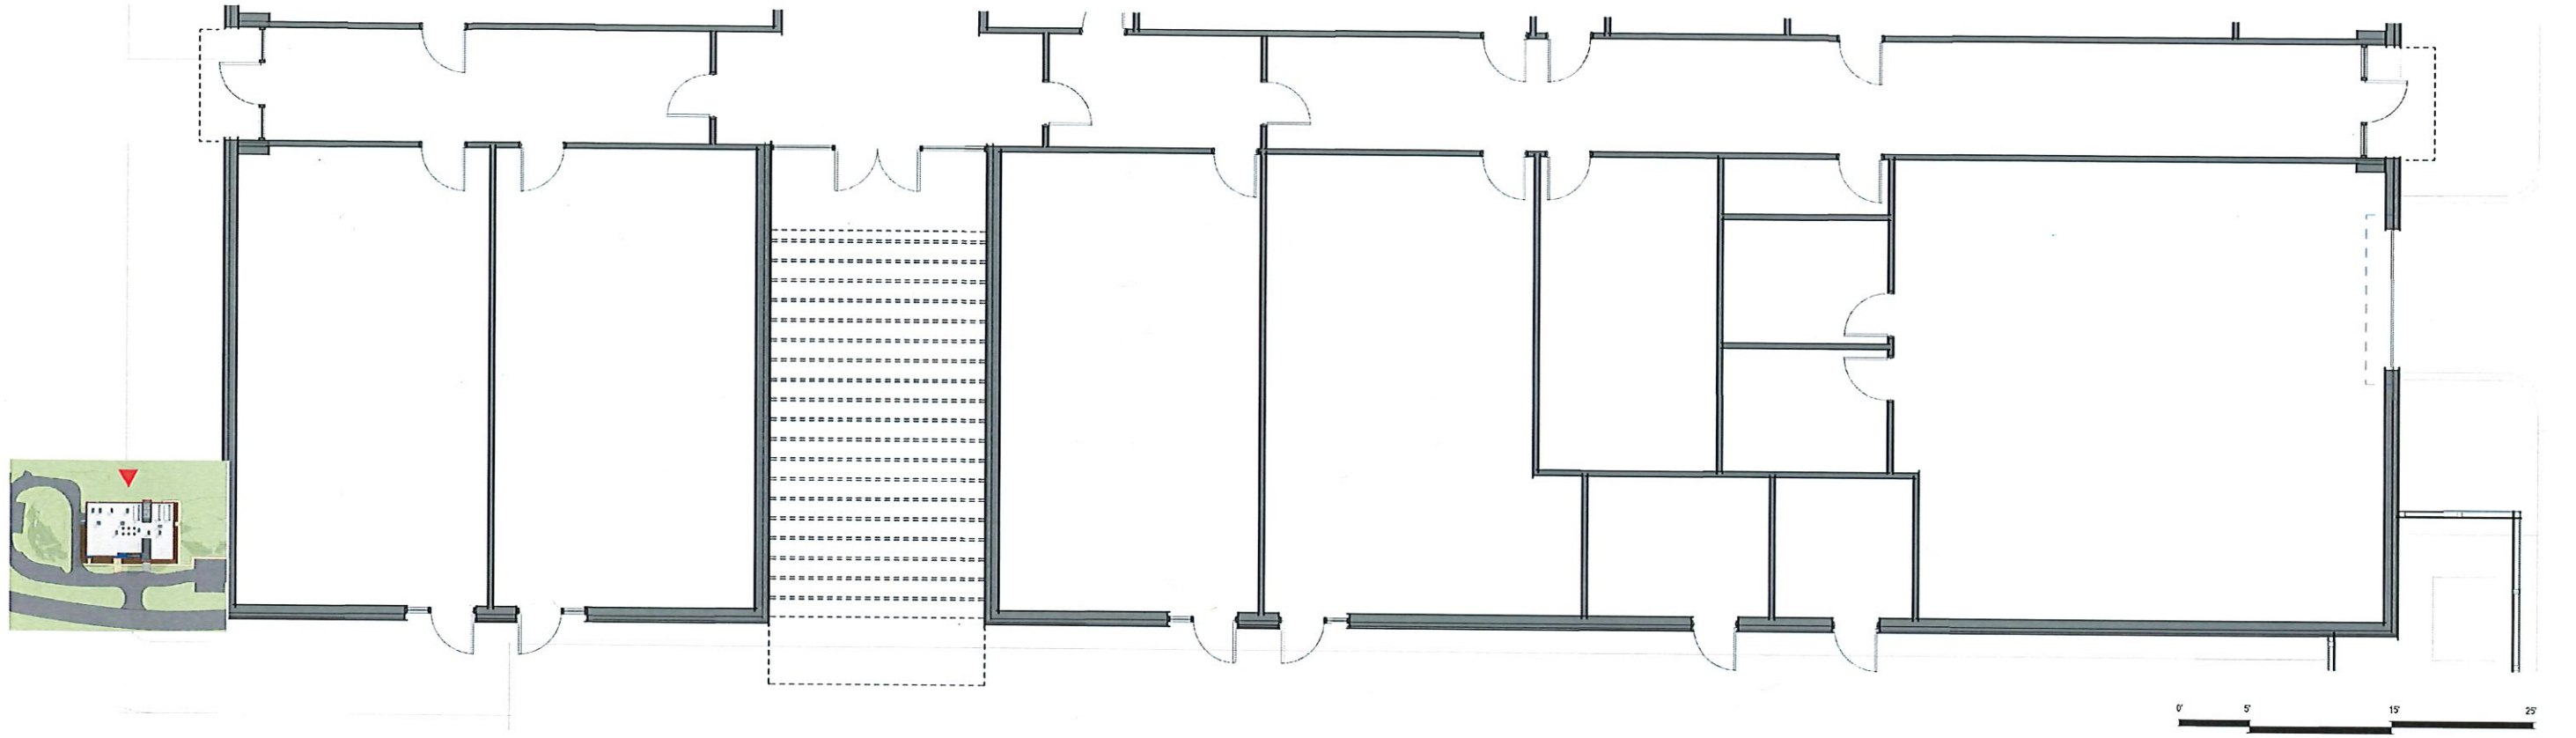

2 FIRST FLOOR





1 WEST ELEVATION - BACK

	FIBER CEMENT PATINA P020 GRANITE		GRANITE BASE G603 LIGHT GRAY		WOOD CLAD PU02 CLASSIC OAK		MTL - 1 ALUCOBOND GRAPHITE MICA		MTL - 2 BLACK ANODIZED		MTL - 3 CHS BLUE
FBC-1		GB-1		WD-1		MTL-1		MTL-2		MTL-3	

WEST ELEVATION

CONNECTICUT HUMANE SOCIETY | PLANNING AND ZONING | MARCH 1ST, 2022

AMENTA|EMMA

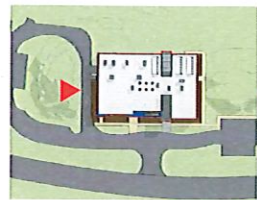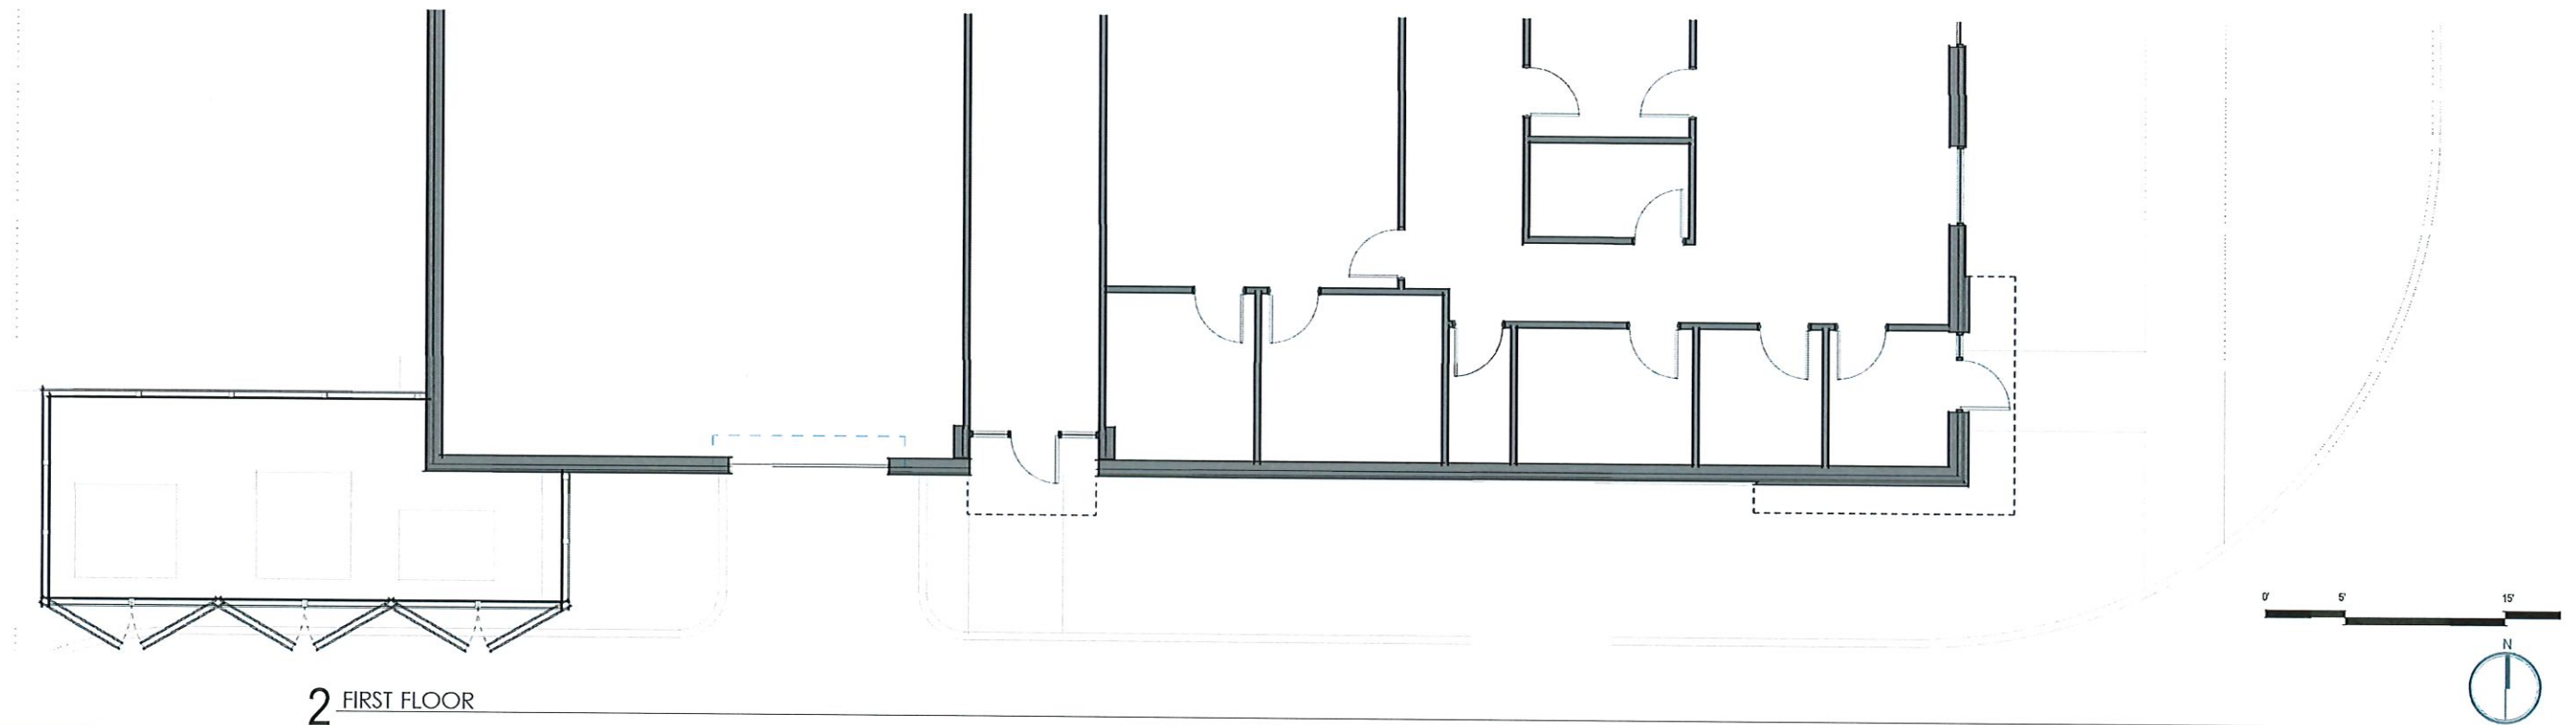

1 SOUTH ELEVATION



SOUTH ELEVATION

CONNECTICUT HUMANE SOCIETY | PLANNING AND ZONING | MARCH 1ST, 2022