

FBC - 1  
MANUFACTURER: AFC CLADDING  
HIGH DENSITY FIBER CEMENT RAINSCREEN PANELS  
STYLE/COLOR: PATINA P020 - GRANITE



GB - 1  
GRANITE BASE  
COLOR: G603 LIGHT GRAY



WD - 1  
MANUFACTURER: PURA /SIDINGS  
STYLE: WOOD DECORS - PU02  
COLOR: CLASSIC OAK MATT / BROWN CORE



MTL - 1  
MANUFACTURER: ALUCOBOND  
STYLE/COLOR: GRAPHITE MICA PVDF3/ GLOSS 30



MTL - 2  
GLAZING MULLIONS - BLACK ANODIZED ALUMINUM



ROOF TOP HVAC SCREENING  
COLOR TO MATCH MTL - 1




MTL - 3 METAL CANOPY COLOR - TO MATCH  
CHS PANTONE BLUE


#### LIGHTING NARRATIVE

THE APPROACH TO THE BUILDING LIGHTING IS TO GRAZE THE BUILDING ELEVATIONS AT SELECT AREAS WITH LIGHTING THAT IS RECESSED OR ATTACHED TO THE FACADE, THE BUILDING CANOPIES AND THE STRUCTURAL MEMBERS OF THE BUILDING. TO HIGHLIGHT THE PRIMARY BUILDING ENTRANCES SIMPLE DESCREET LIGHTS ARE PROVIDED. THE ICONIC 'PAW' PRINT WALL ADJACENT TO THE ENTRY WILL ALSO BE GRAZED BY LIGHTING ABOVE AND BELOW THE WALL. THE OVERALL INTENT OF THE LIGHTING DESIGN IS TO BE SUBTLE AND PROVIDE LIGHTING WITHOUT THE VISTOR OR BUILDING USER NECESSARILY FOCUSING ON A SPECIFIC LIGHTING FIXTURE AFFIXED TO THE BUILDING. SIMPLE WALL PACKS WILL BE USED TO LIGHT AREAS ADJACENT TO THE BUILDING ALONG WITH SLIM ARCHITECTURAL BOLLARDS AT THE PRIMARY WALKWAYS.



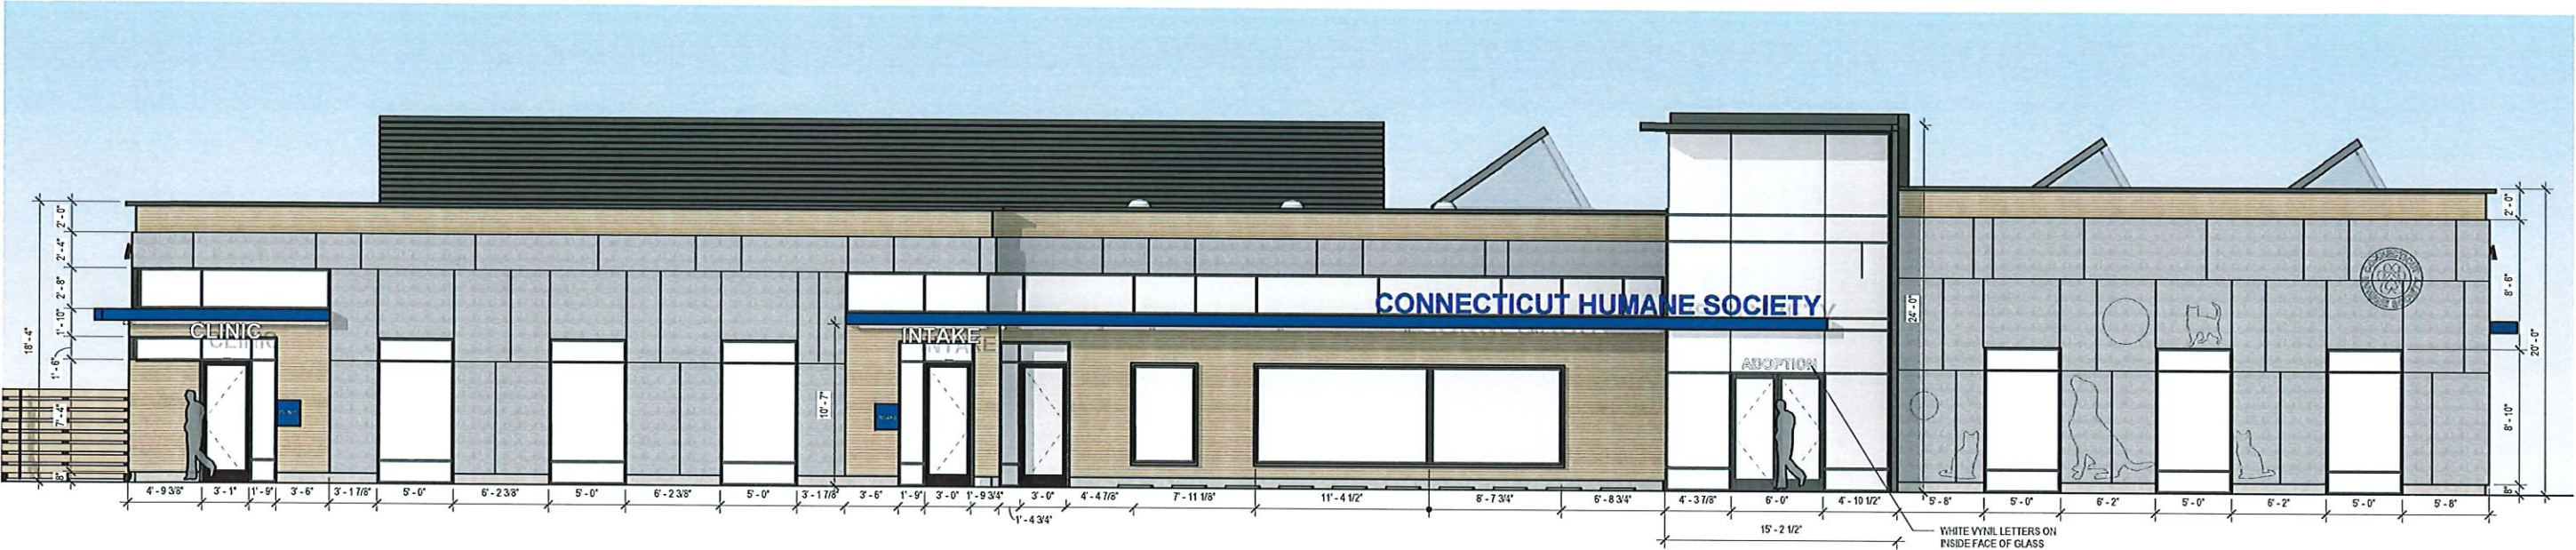


ABOVE CANOPY ELEVATION  
SIGNAGE IS PIN MOUNTED TO CANOPY

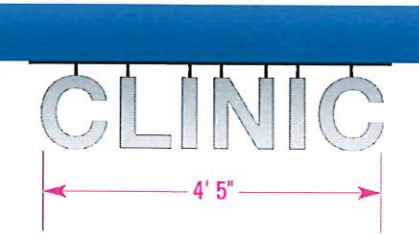

BELOW CANOPY ELEVATION  
4.9 SF





BELOW CANOPY ELEVATION  
5.2 SF

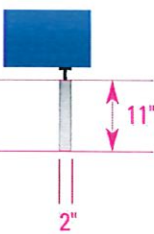

SIDE VIEW




ENTRY ID ELEVATION  
0.5 SF EA.

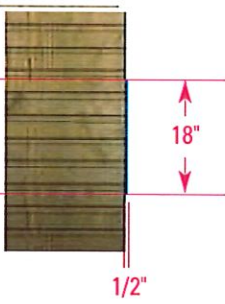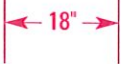

SIDE VIEW



LOGO WALL PLAQUE ELEVATION  
13 SF

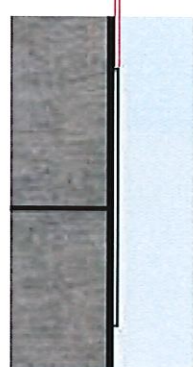

SIDE VIEW

ABOVE CANOPY SIGNAGE  
PAINTED LETTERS TO MATCH CHS BRAND BLUE  
EXTERNALLY ILLUMINATED  
SIZE: 27' 9"W X 14"H X 3"D

BELOW CANOPY SIGNAGE  
ALUMINUM LETTERS  
EXTERNALLY ILLUMINATED  
CLINIC SIZE: 55"W X 11"H X 2"D  
INTAKE SIZE: 57"W X 11"H X 2"D





ENTRY ID WALL PLAQUES  
PLAQUE PAINTED TO MATCH CHS BRAND BLUE WITH  
2" WHITE LETTERS  
SIZE: 18"W X 18"H X 1/2"D

LOGO WALL PLAQUE  
3-D ALUMINUM WALL PLAQUE INSET INTO CIRCULAR  
RECESSED WALL AREA  
SIZE: 48"W X 48"H X 1/2"D  
GRAPHIC DEPTH: 1/4" FROM SURFACE


AMENTA|EMMA | RitzHentonDesign

NOTE: VECTOR FILES WILL BE PROVIDED FOR ALL SIGNS  
SIGNAGE



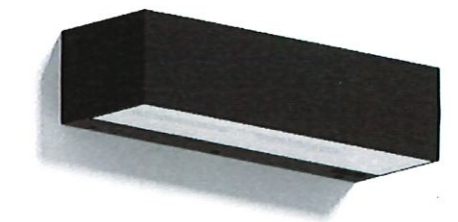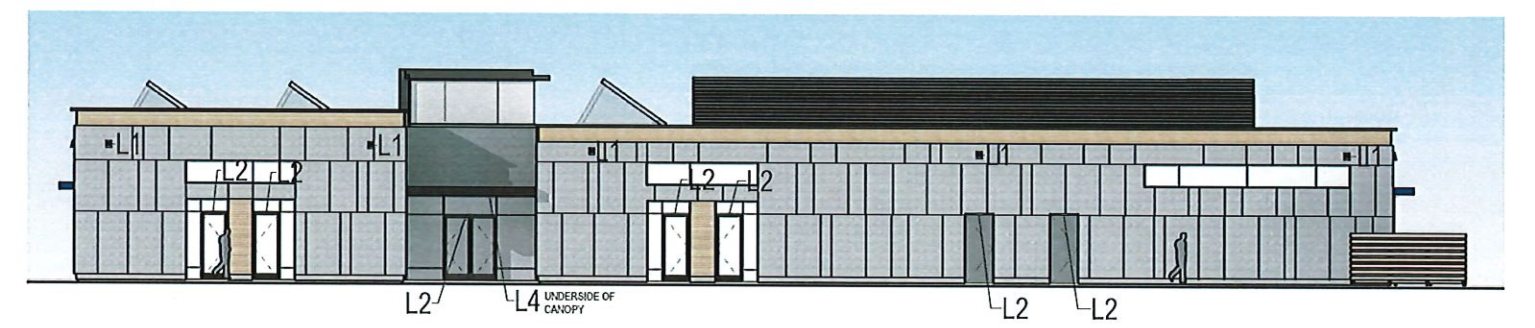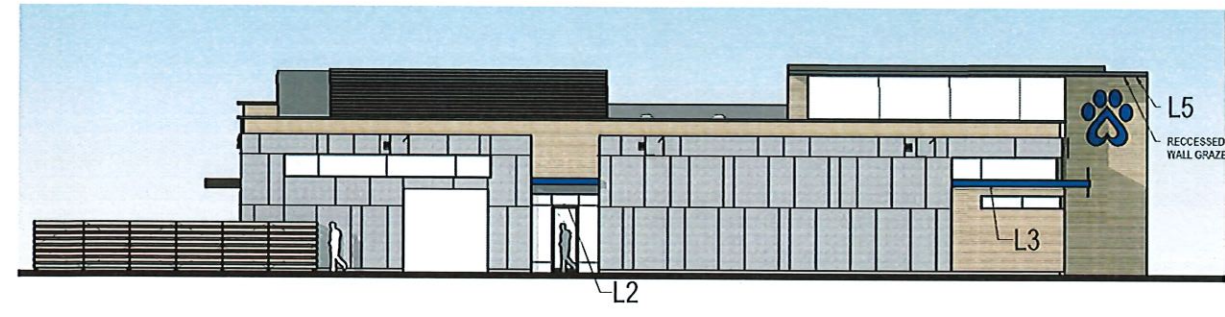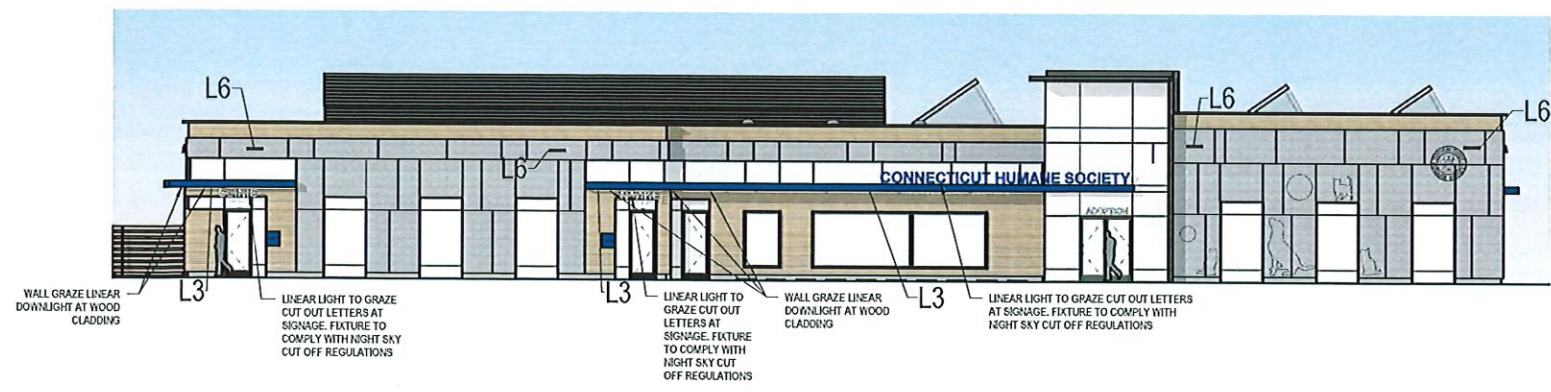

L6 - 24" GINI DOWN LIGHT

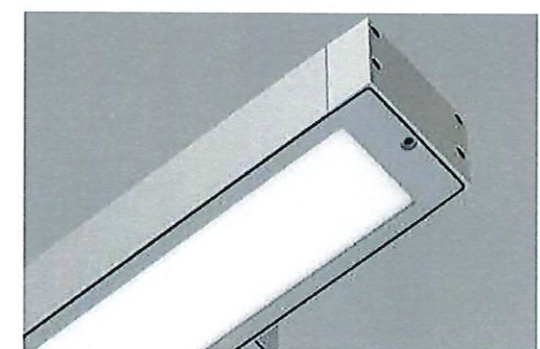


L4  
VIA WET LED




L5  
TROV - L50 GRAZE



L1  
HUBBELL SLING -  
BLACK FINISH

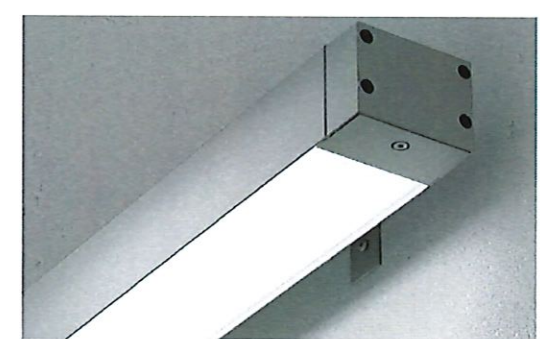


L3  
WET BEAM -  
WBWLED

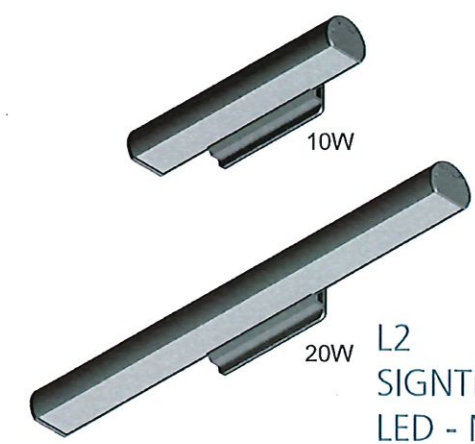

L2  
SIGNTEX MOONLITE  
LED - MUE SERIES




MONUMENT SIGN  
FCF1105

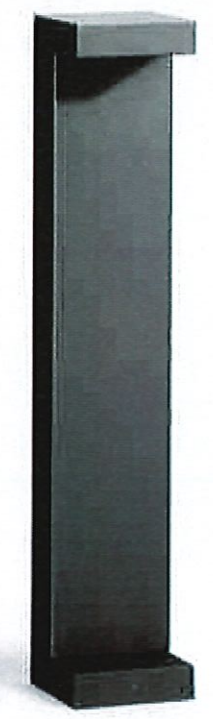

LANDSCAPE BOLLARD  
BEGA - 84 220




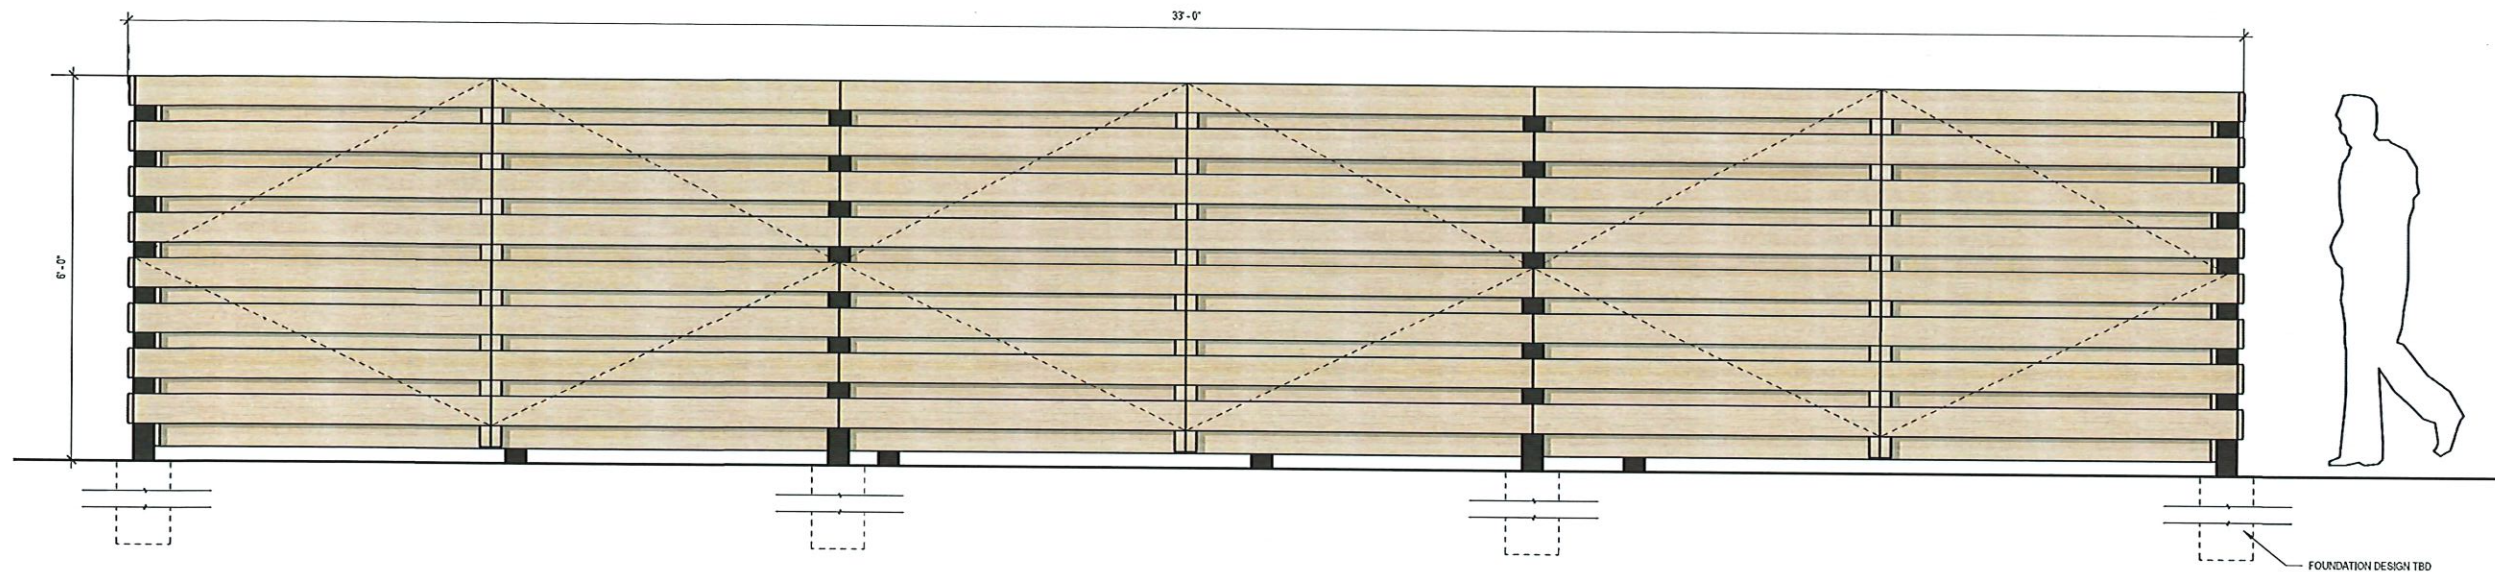

2 UTILITY FENCE ELEVATION



1 OVERALL SOUTH ELEVATION

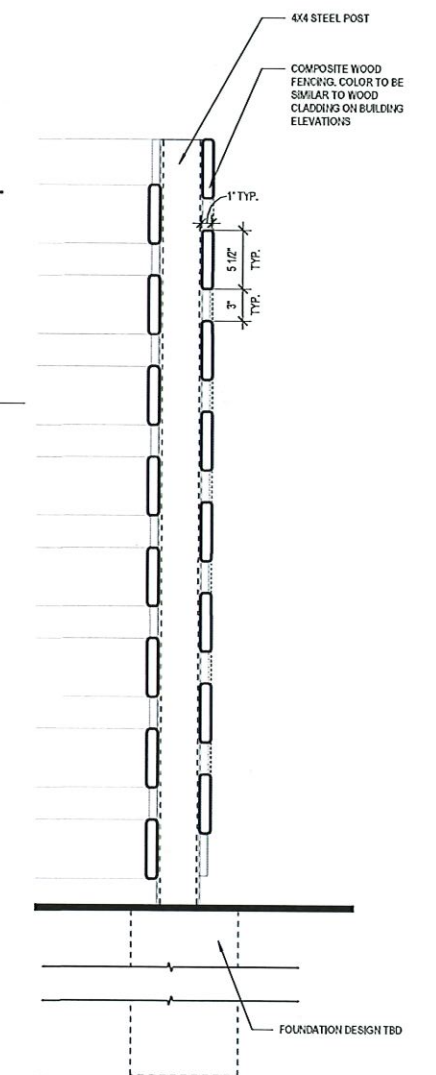

3 UTILITY FENCE






TOTAL SIGNAGE SQUARE FOOTAGE  
INCLUDING GREY BASE AND SUPPORT = +/- 44 SF






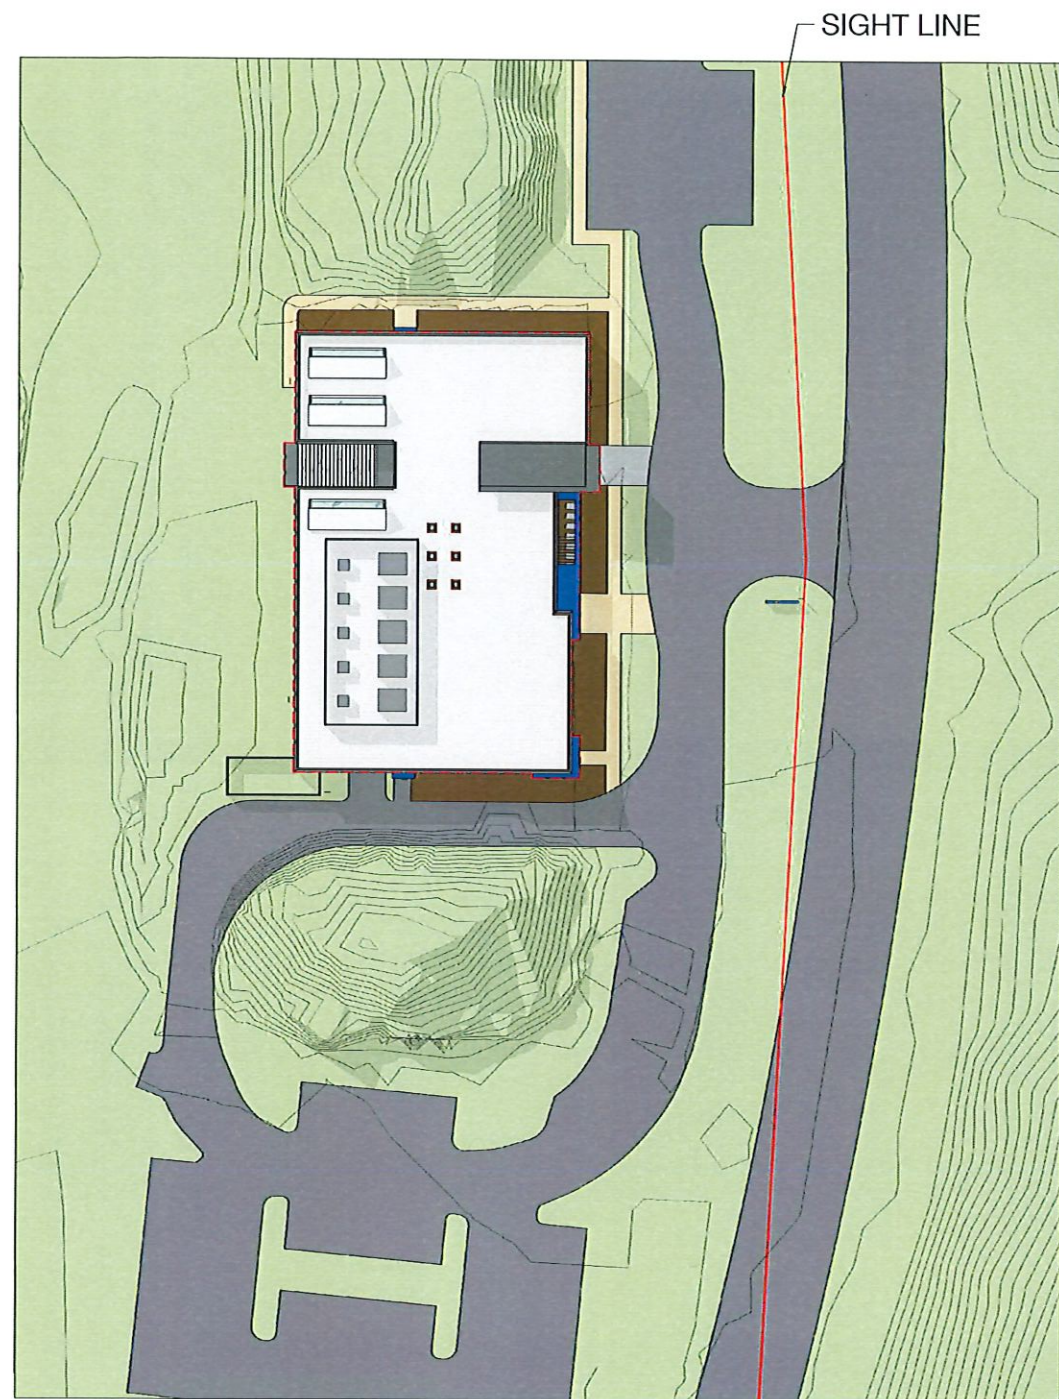

4 PLAN



3 FRONT APPROACH

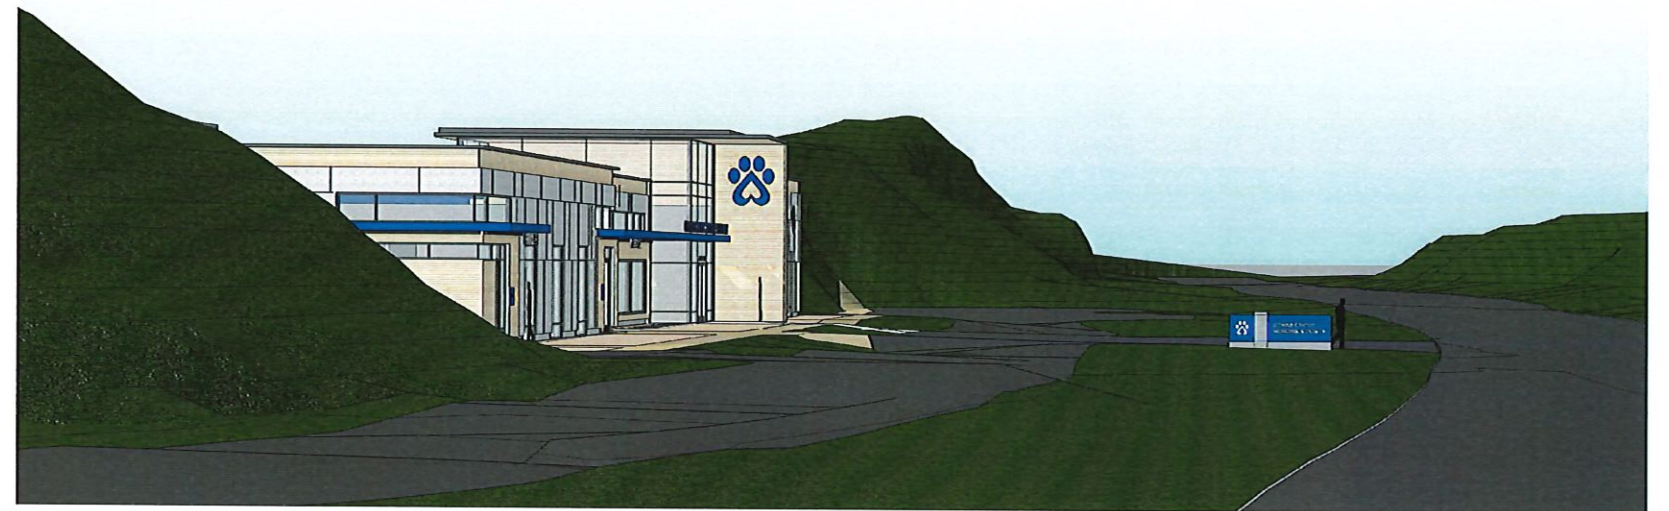

2 LOOKING NORTH



1 LOOKING SOUTH



