


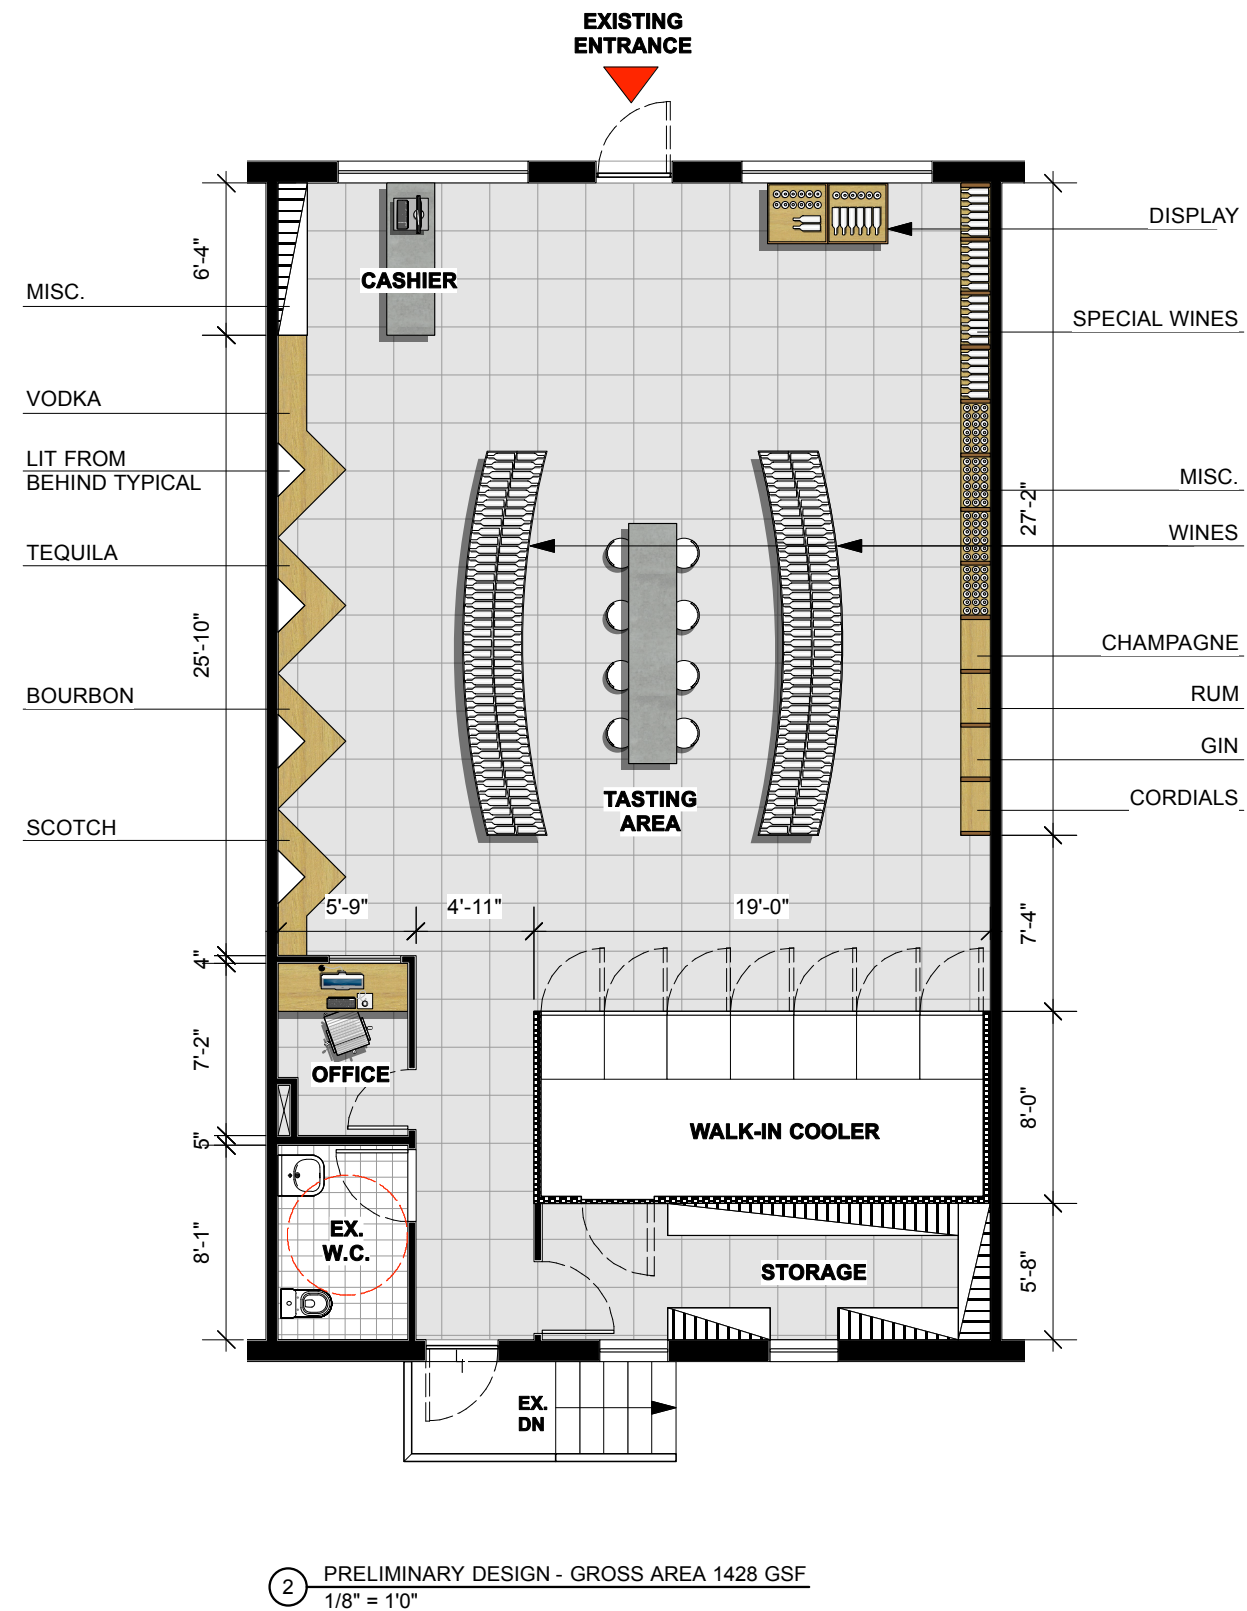


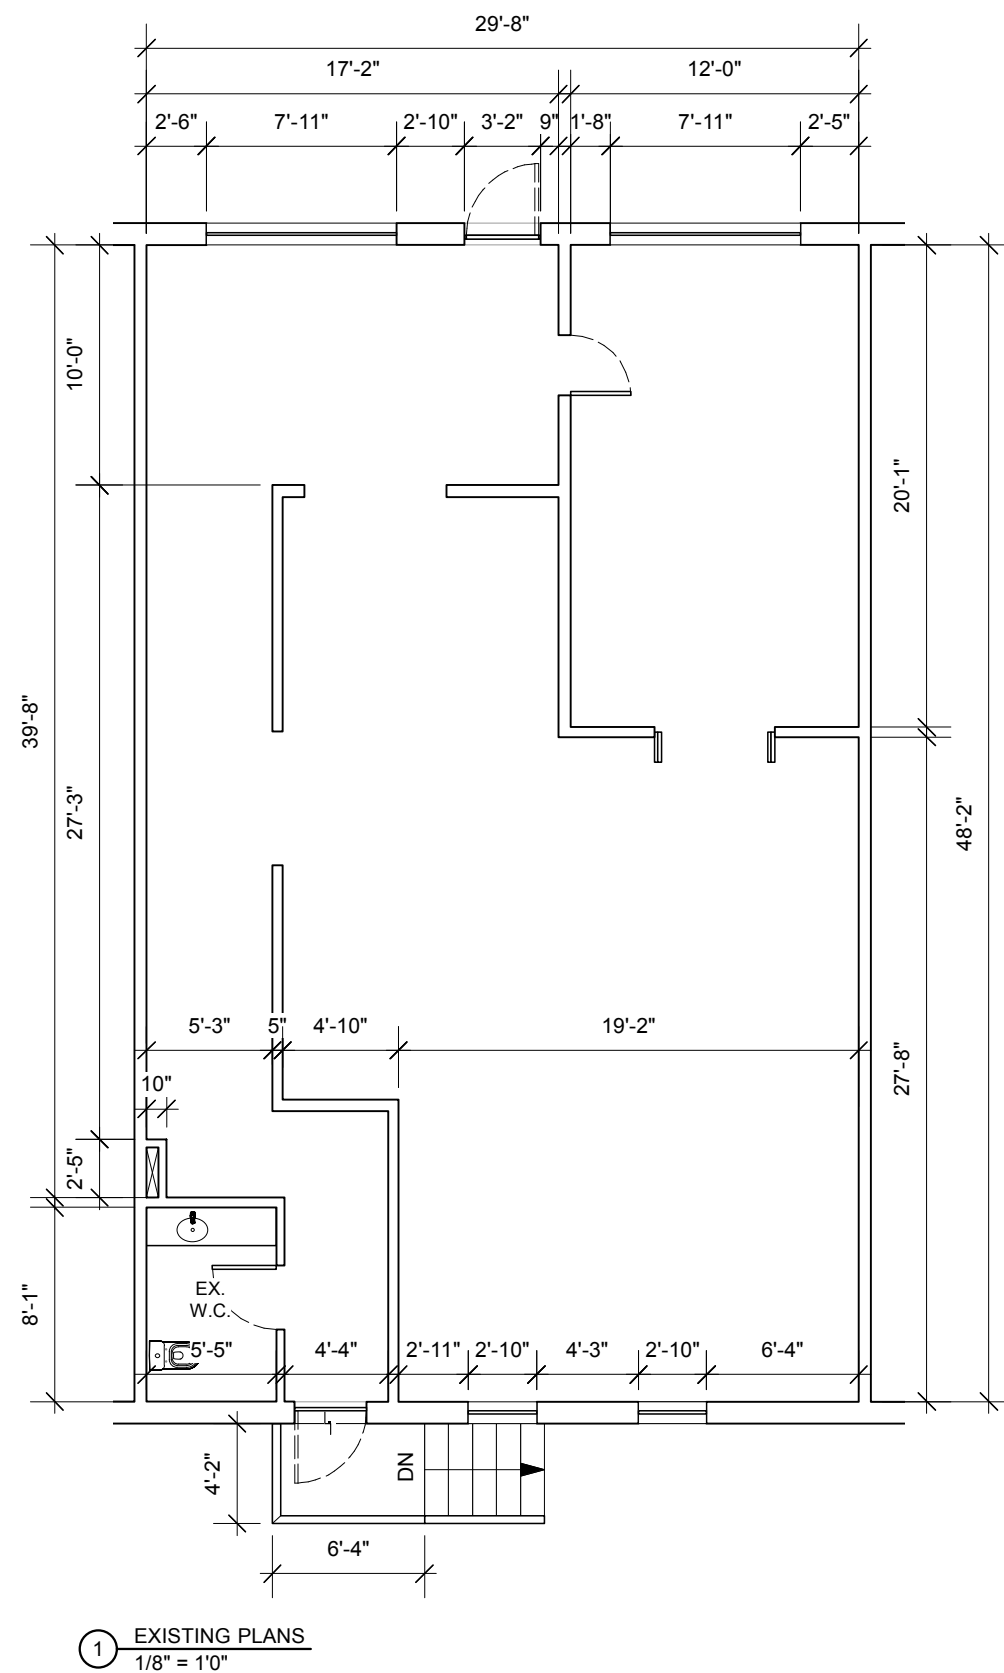


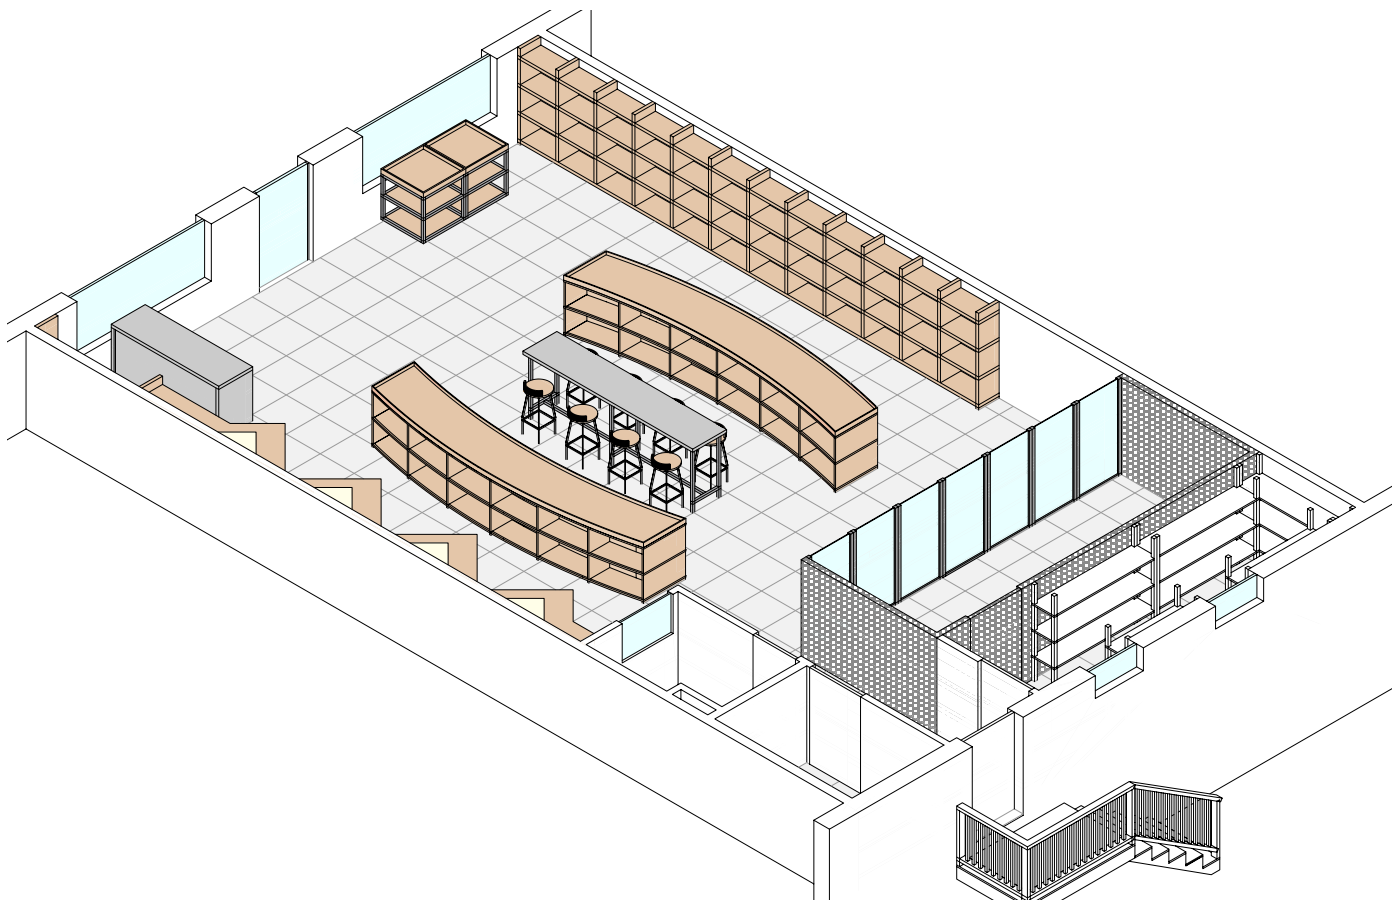

1 ISOMETRIC VIEW 1

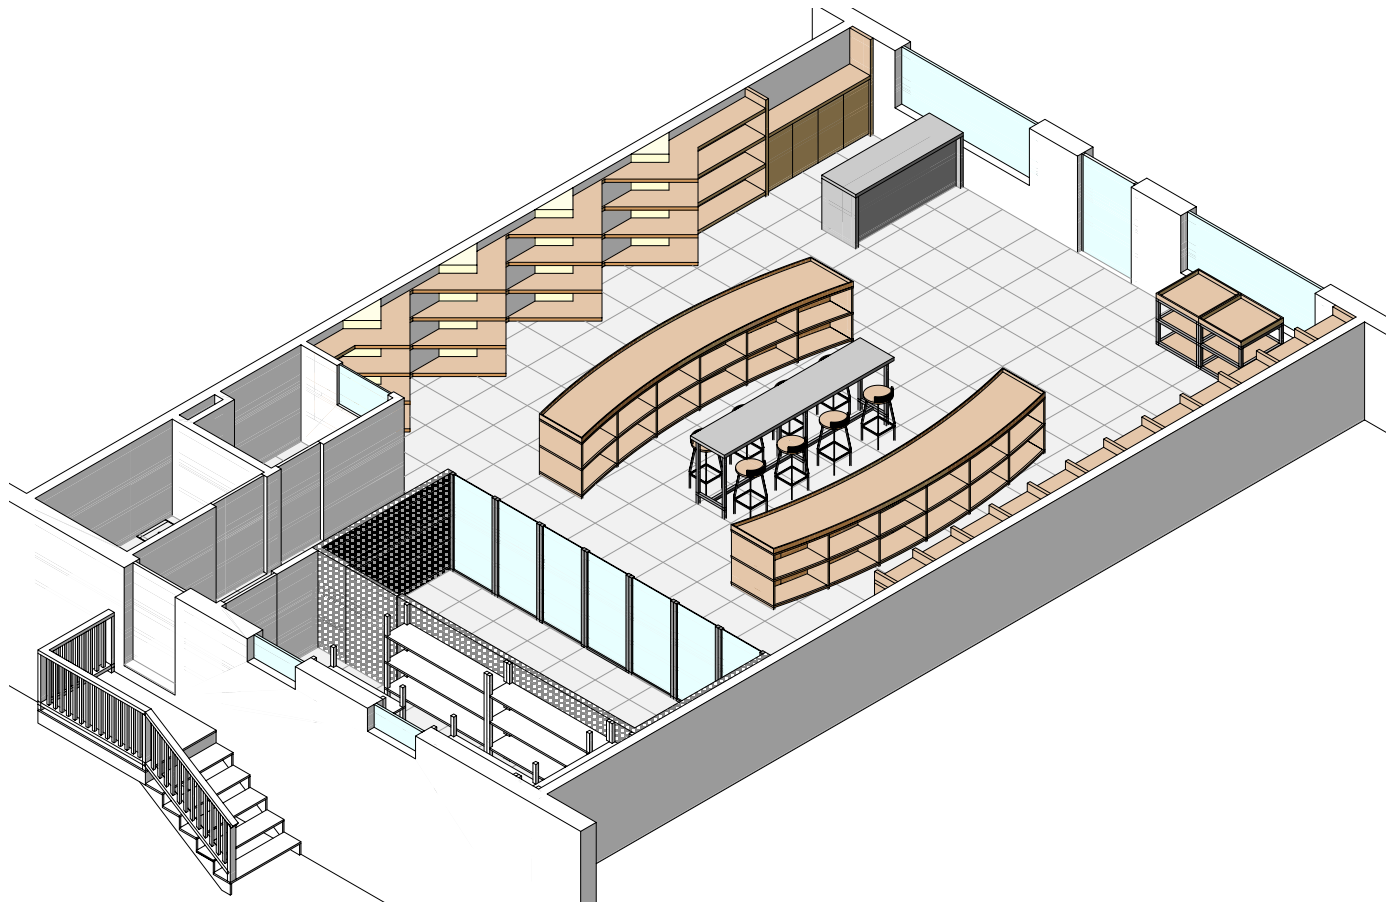

2 ISOMETRIC VIEW 2

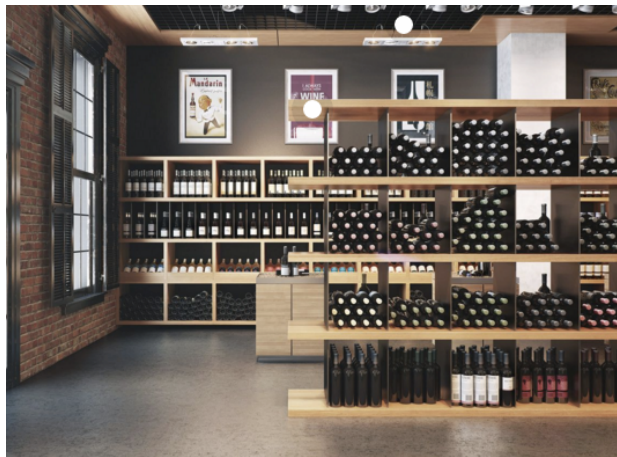

3 REFERENCES

150 Gower Avenue Suite 9 Norwalk, CT 06859
Tel: (203) 794-9001
Leigh Overland Architect, LLC. AIA, NCARB.
Mr Anthony Tadera
991 Danbury road, Wilton
PRELIMINARY DESIGN

Job No.
File No.
Date: 25 November, 2020
Scale: AS SHOWN
Sheet No: PD-1

REVISIONS

NO.	DATE	BY	DESCRIPTION
1		AT	CHICKENRY L.O.O.
2			
3			

NOTICE OF COPYRIGHT
THIS DRAWING IS THE PROPERTY OF LEIGH OVERLAND ARCHITECT, LLC. NO PART OF THIS DRAWING MAY BE REPRODUCED OR TRANSMITTED IN ANY FORM OR BY ANY MEANS, ELECTRONIC OR MECHANICAL, WITHOUT PERMISSION IN WRITING FROM LEIGH OVERLAND ARCHITECT, LLC. ALL RIGHTS ARE RESERVED.