



PAUL H. BURNHAM
DANIEL L. CONANT
TREVOR CONLOW§
SUSAN L. GOLDMAN
J. VANCE HANCOCK
J. CASEY HEALY
MICHAEL LAMAGNA*
DERREL M. MASON*
MATTHEW C. MASON*
JAMES D'ALTON MURPHY*
KATHLEEN L. ROYLE *
RALPH E. SLATER
ROGER R. VALKENBURGH *

* ALSO ADMITTED IN NEW YORK
 ALSO ADMITTED IN VERMONT
§ ADMITTED IN NY AND NJ ONLY

GREGORY AND ADAMS, P.C.

ATTORNEYS AT LAW
190 OLD RIDGEFIELD ROAD
WILTON, CT 06897
(203) 762-9000
FAX: (203) 834-1628

ESTABLISHED 1964

NEW YORK OFFICE:
399 KNOLLWOOD ROAD - SUITE 201
WHITE PLAINS, NY 10603
(914) 848-5000

WWW.GREGORYANDADAMS.COM

JULIAN A. GREGORY
(1912 - 2002)

THOMAS T. ADAMS
(1929 - 2015)

PLEASE REPLY TO SENDER:
JAMES D'ALTON MURPHY
DIRECT DIAL: 203-571-6309
jmurphy@gregoryandadams.com

August 3, 2022

By E-mail and Hand Delivery

Planning and Zoning Commission
Town Hall Annex
238 Danbury Road
Wilton, CT 06897

Attn: Mr. Michael Wrinn – Director of Planning and Land Use Management

Re: ASML US, LLC – Application to Planning and Zoning Commission (SP#492)
Premises: 77 Danbury Road, Wilton, Connecticut

Dear Mr. Chairman and Members of the Commission:

We are forwarding the following information provided by Tighe & Bond, Inc. to supplement the referenced application:

1. Screen shots of renderings of proposed driveway which will be shared in video format at the public hearing scheduled for August 8th.
2. Driveway Cross-Sections (Sheets 1, 2 and 3) dated August 3, 2022.
3. Planting Plans (L-100, L-101 and L-102) dated May 24, 2022 and revised August 3, 2022.

Respectfully submitted,
Gregory and Adams, P.C.

By: James D'Alton Murphy
James D'Alton Murphy

JD'AM/ko
Enclosures

Planning and Zoning Commission

August 3, 2022


Page 2 of 2

cc: Mr. Jason Domena – ASML
Ms. Marilee Beebe – WSP
John W. Block, P.E., Joseph A. Canas, P.E. – Tighe & Bond
Kathleen L. Royle, Esq.
Daniel L. Conant, Esq.

M:\Clients\ASML\2022 Driveway Extension\Application to PZC-SP and SDP\Formal Review 05-25-22\suppl. 8.03PZC supp sub
ltr 08-0322 follow-up items.doc







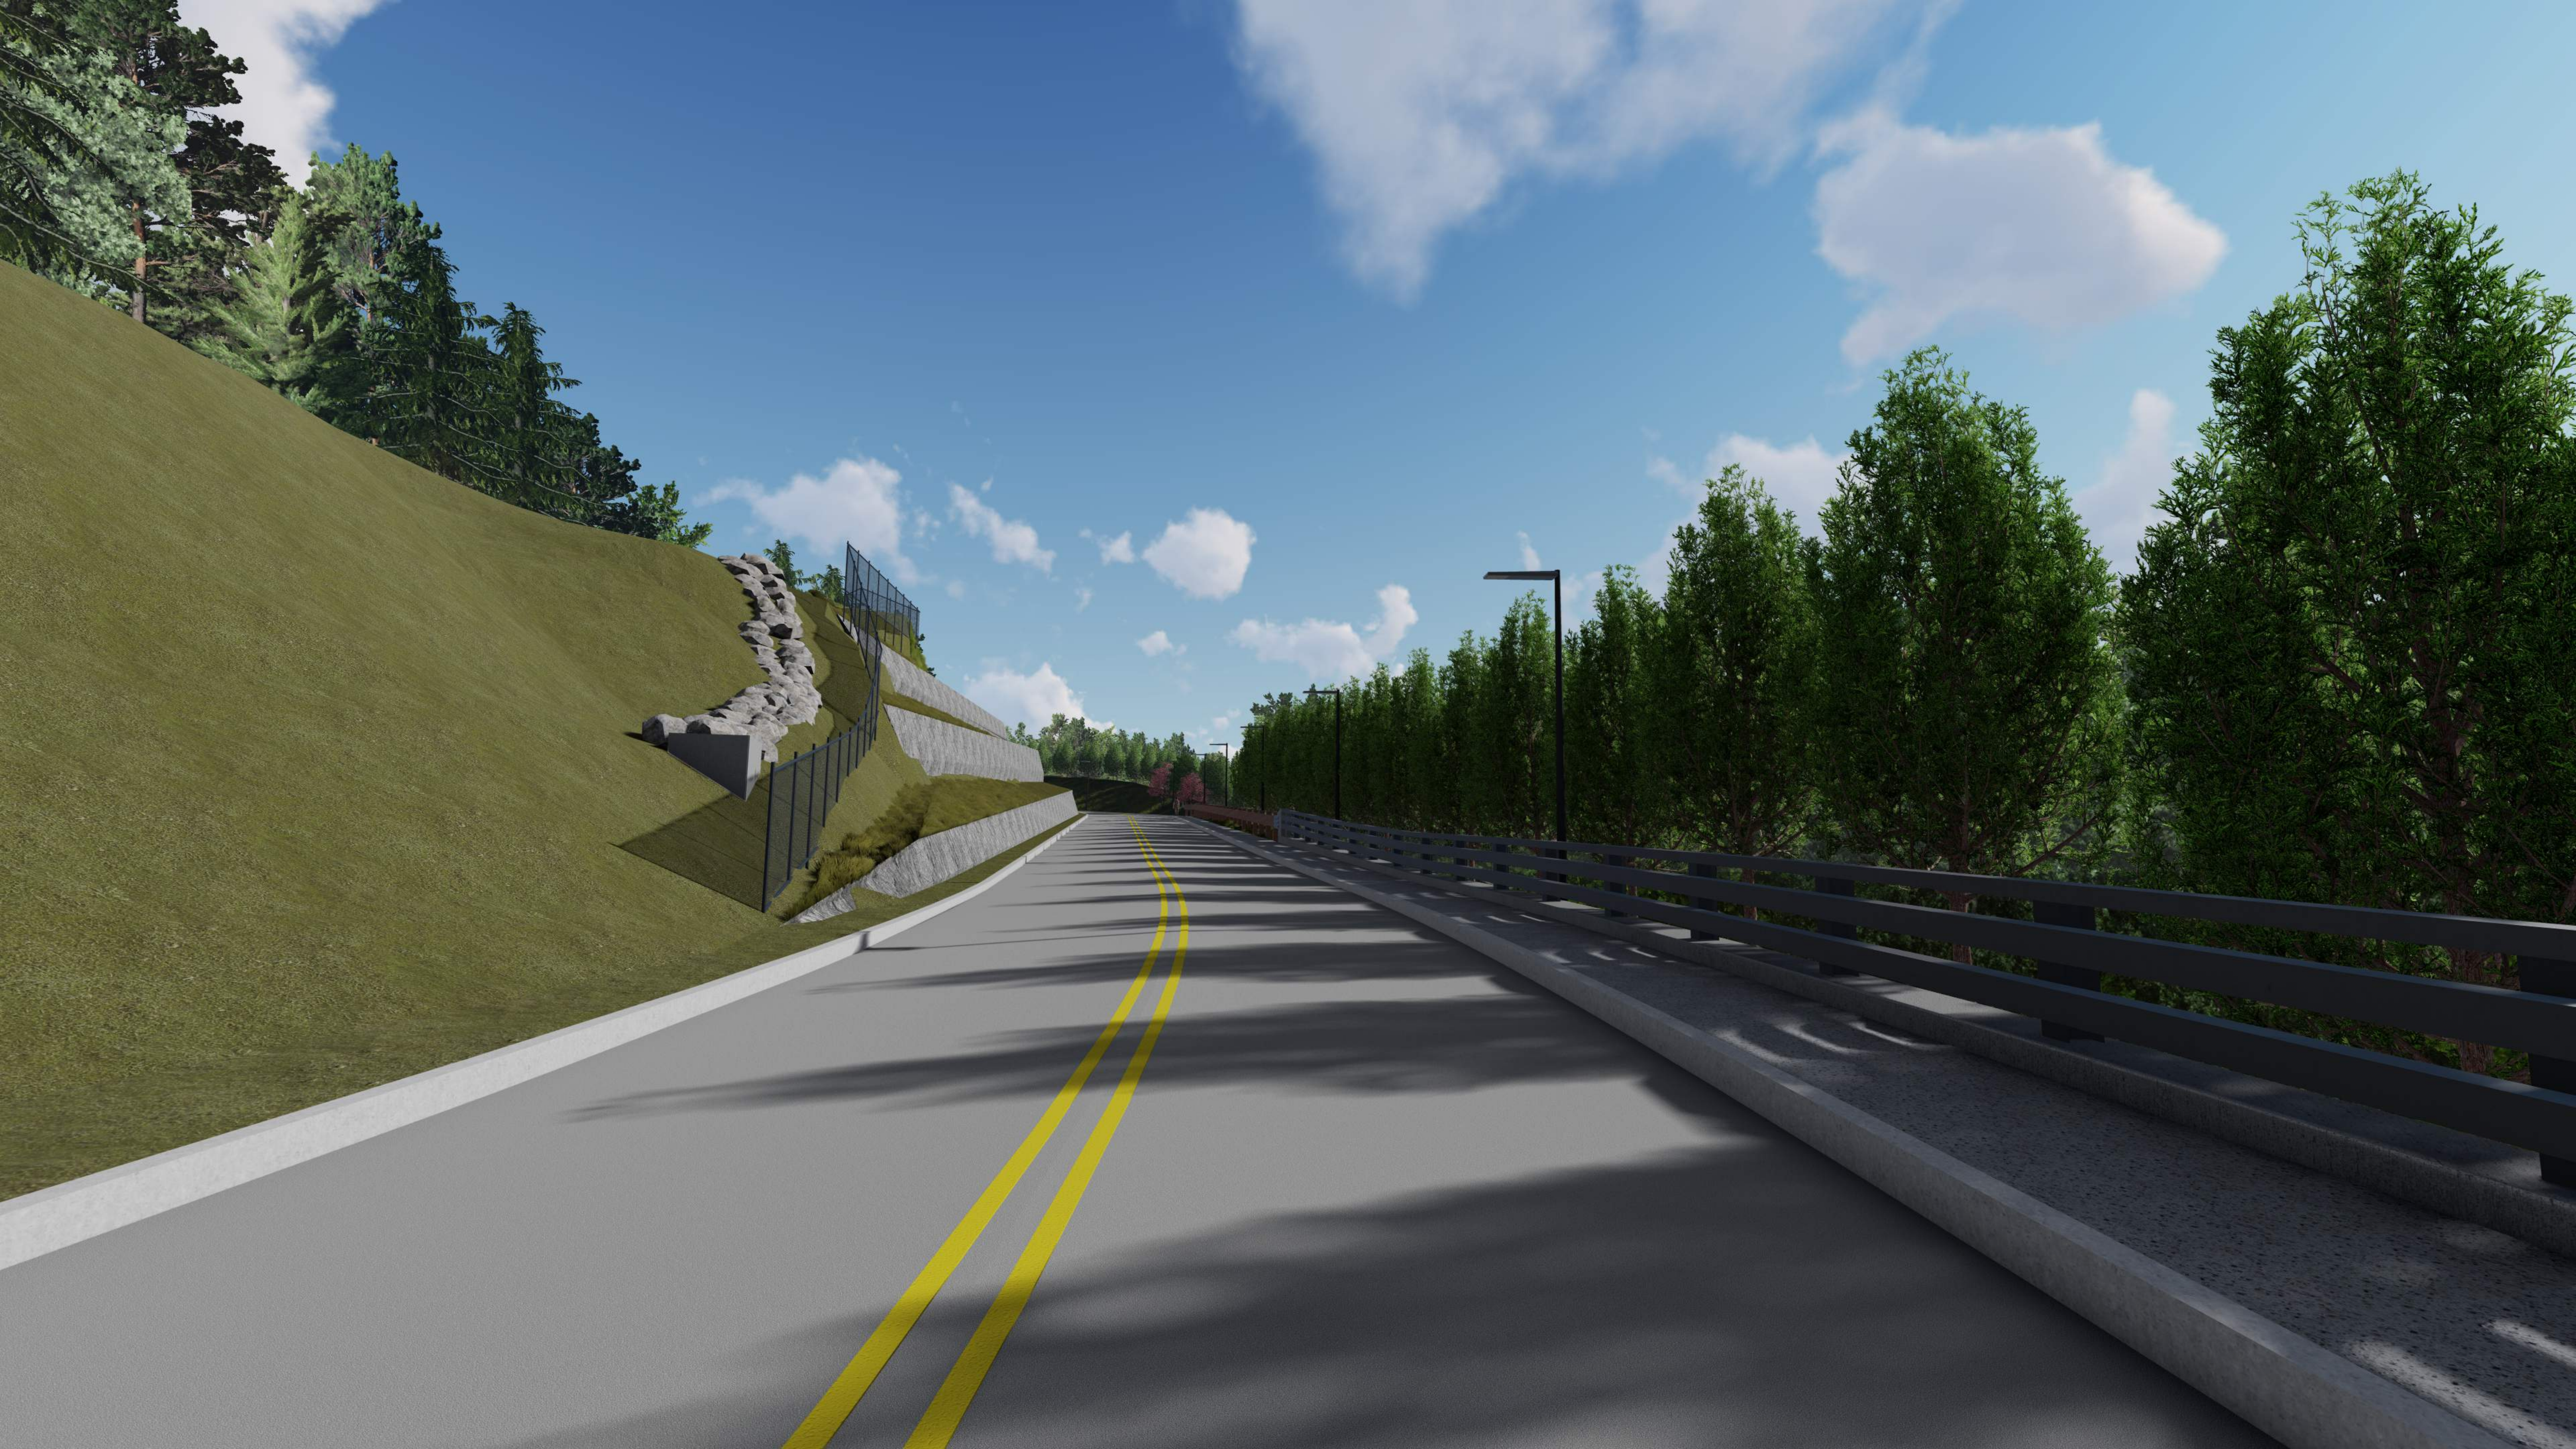






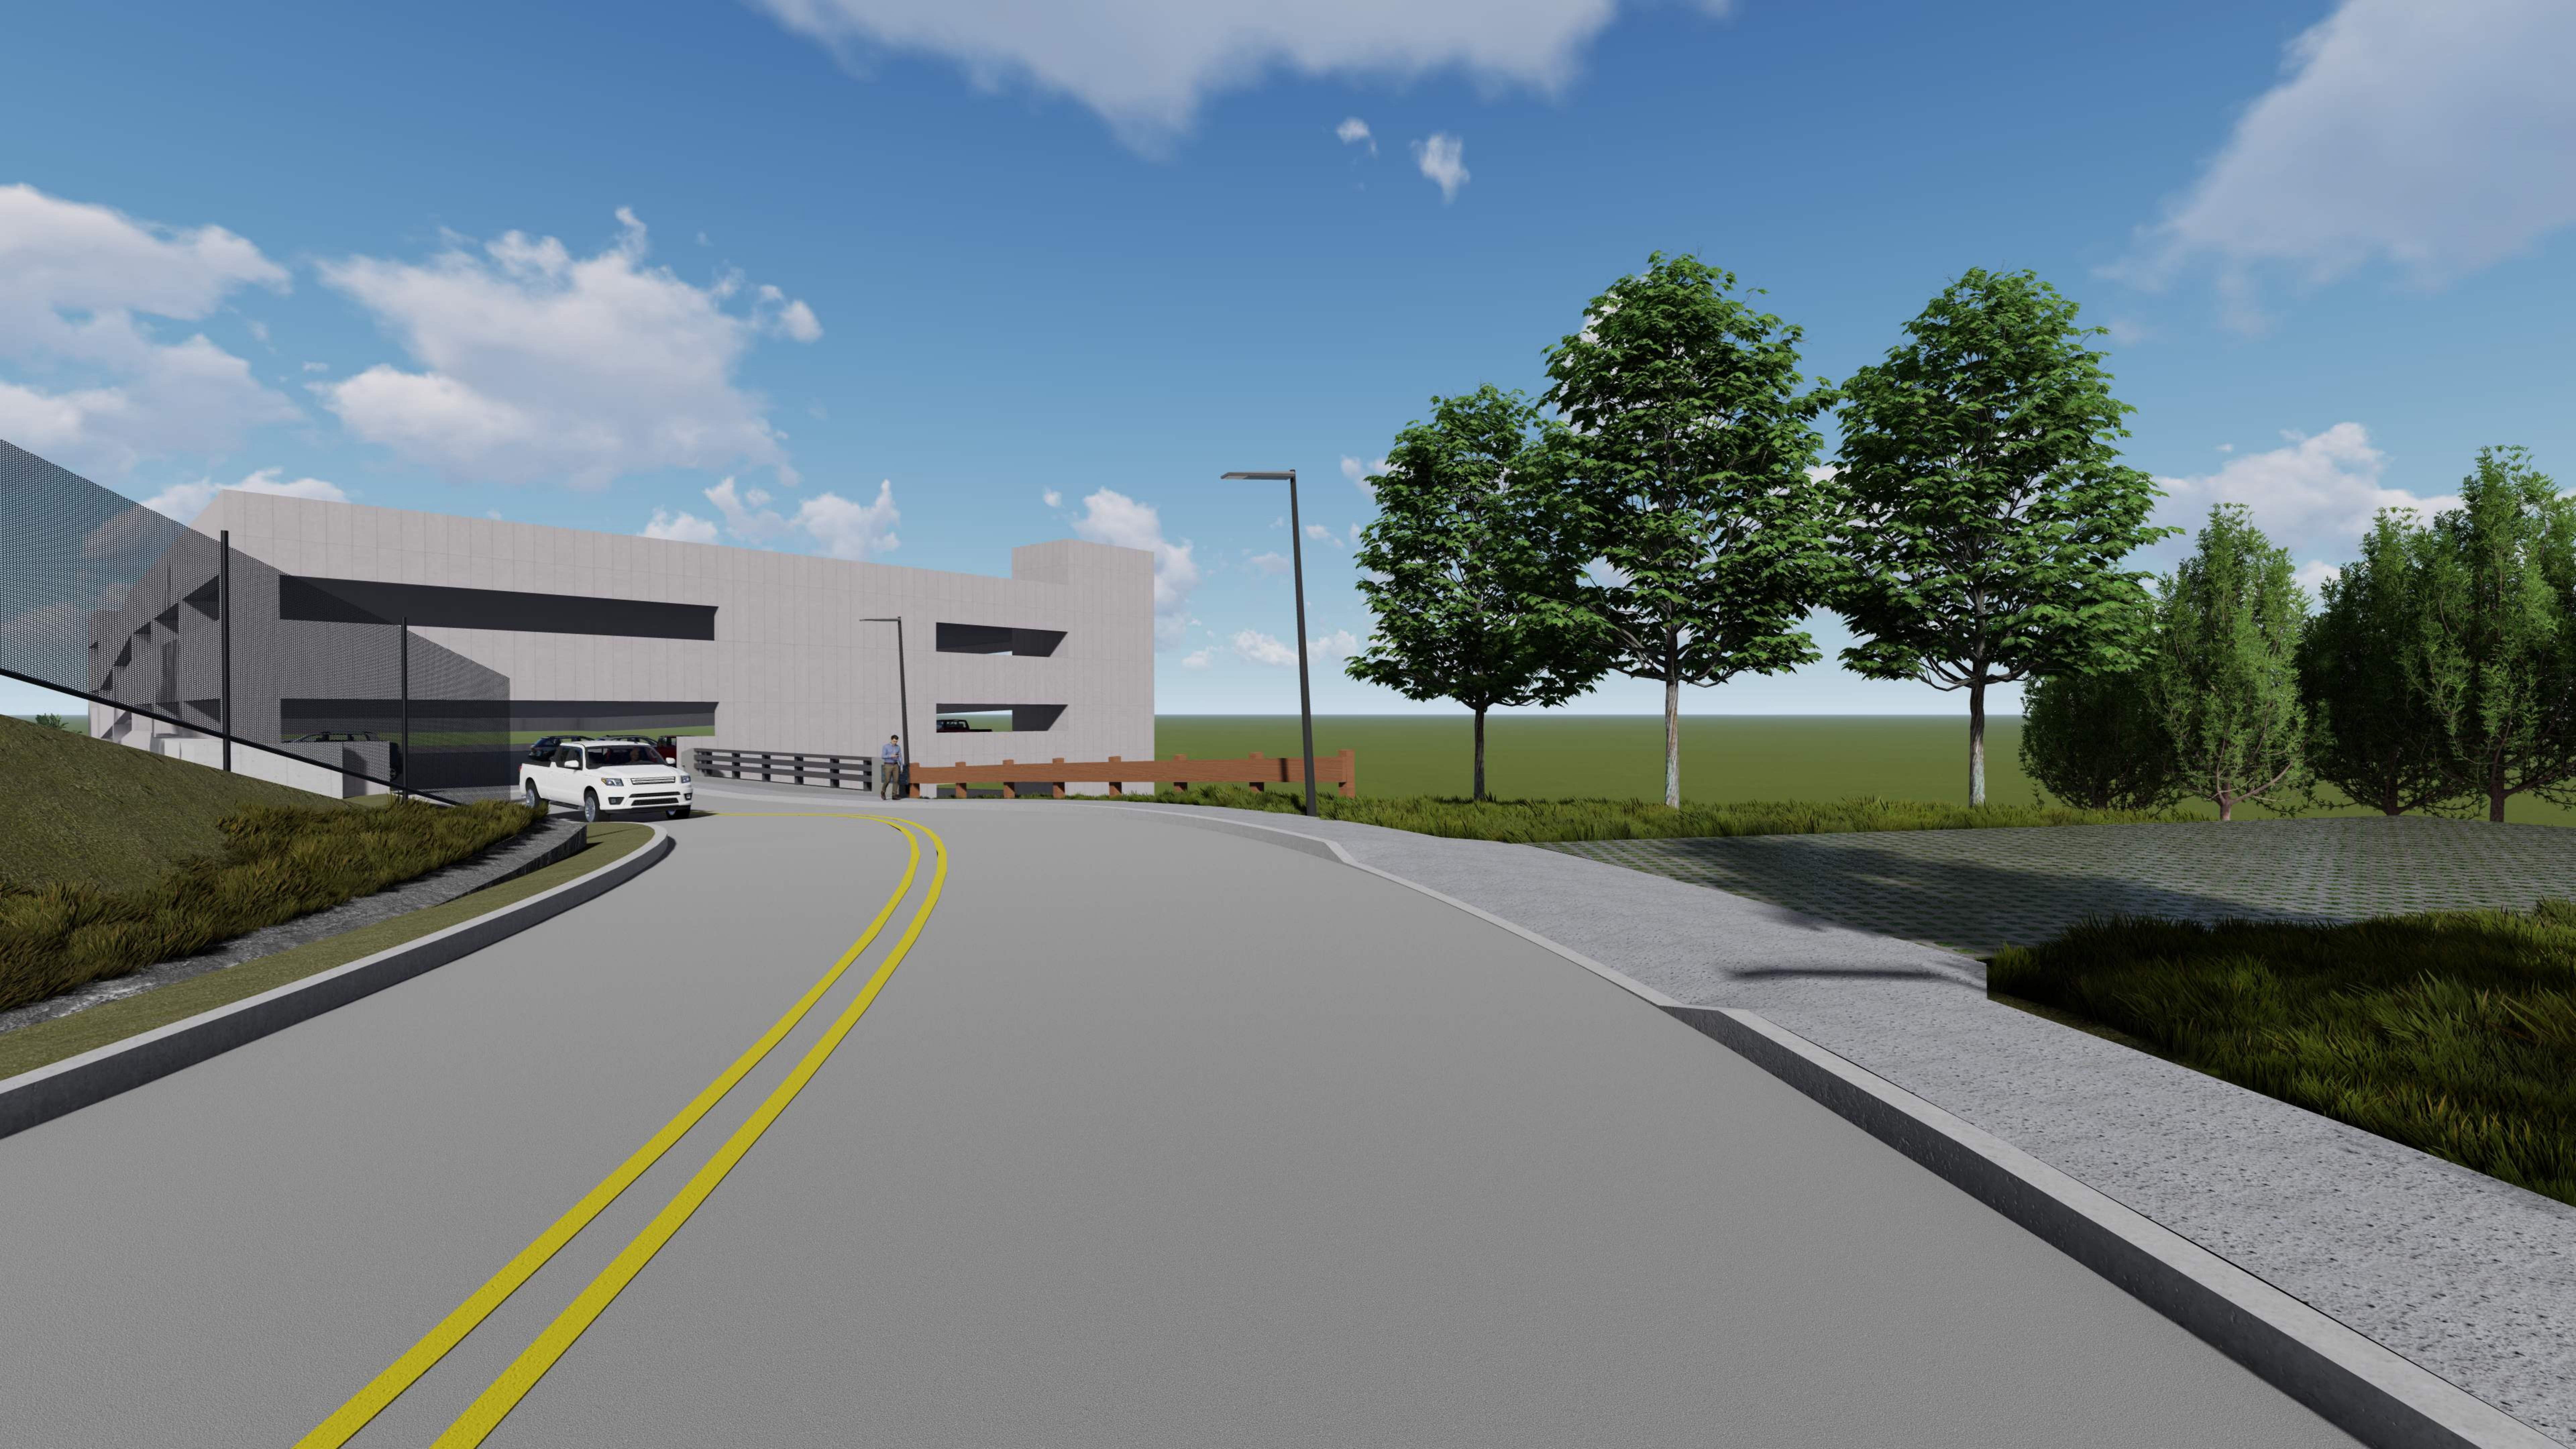



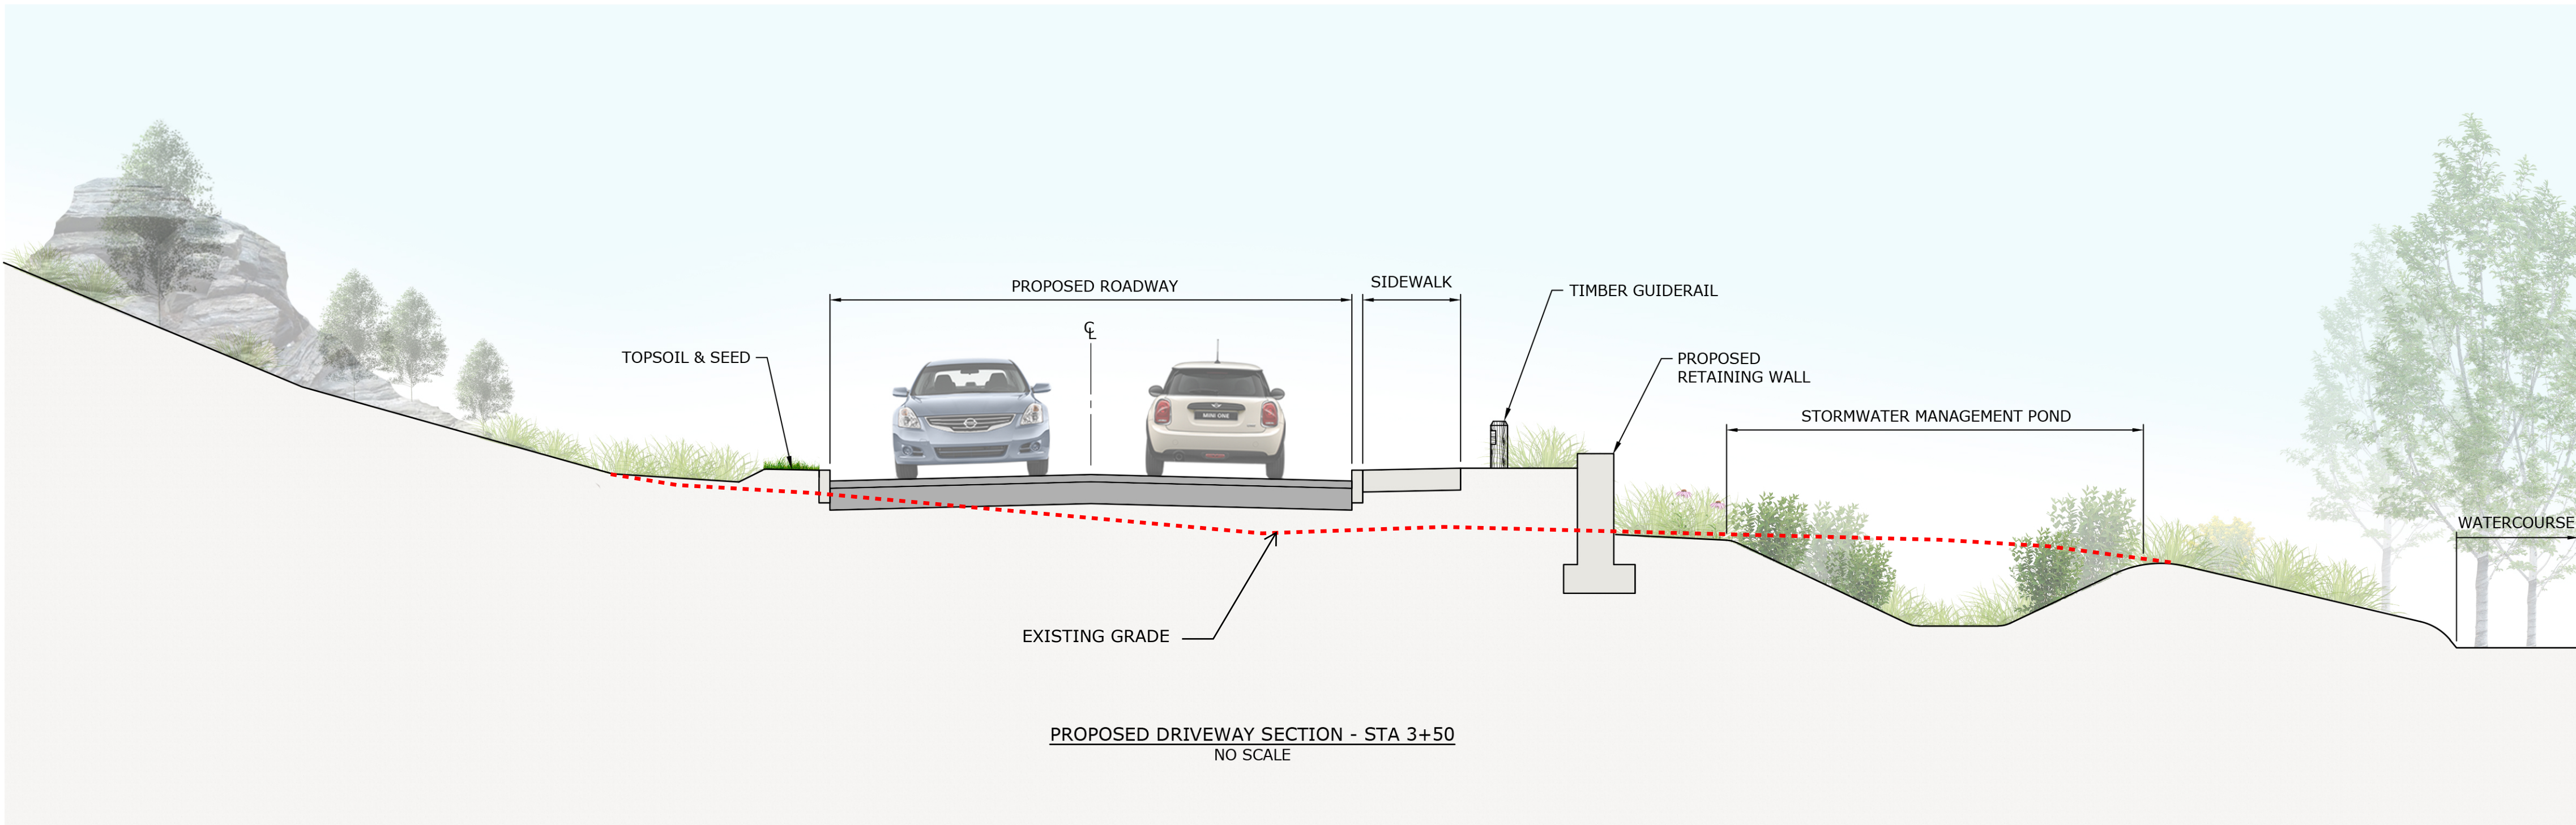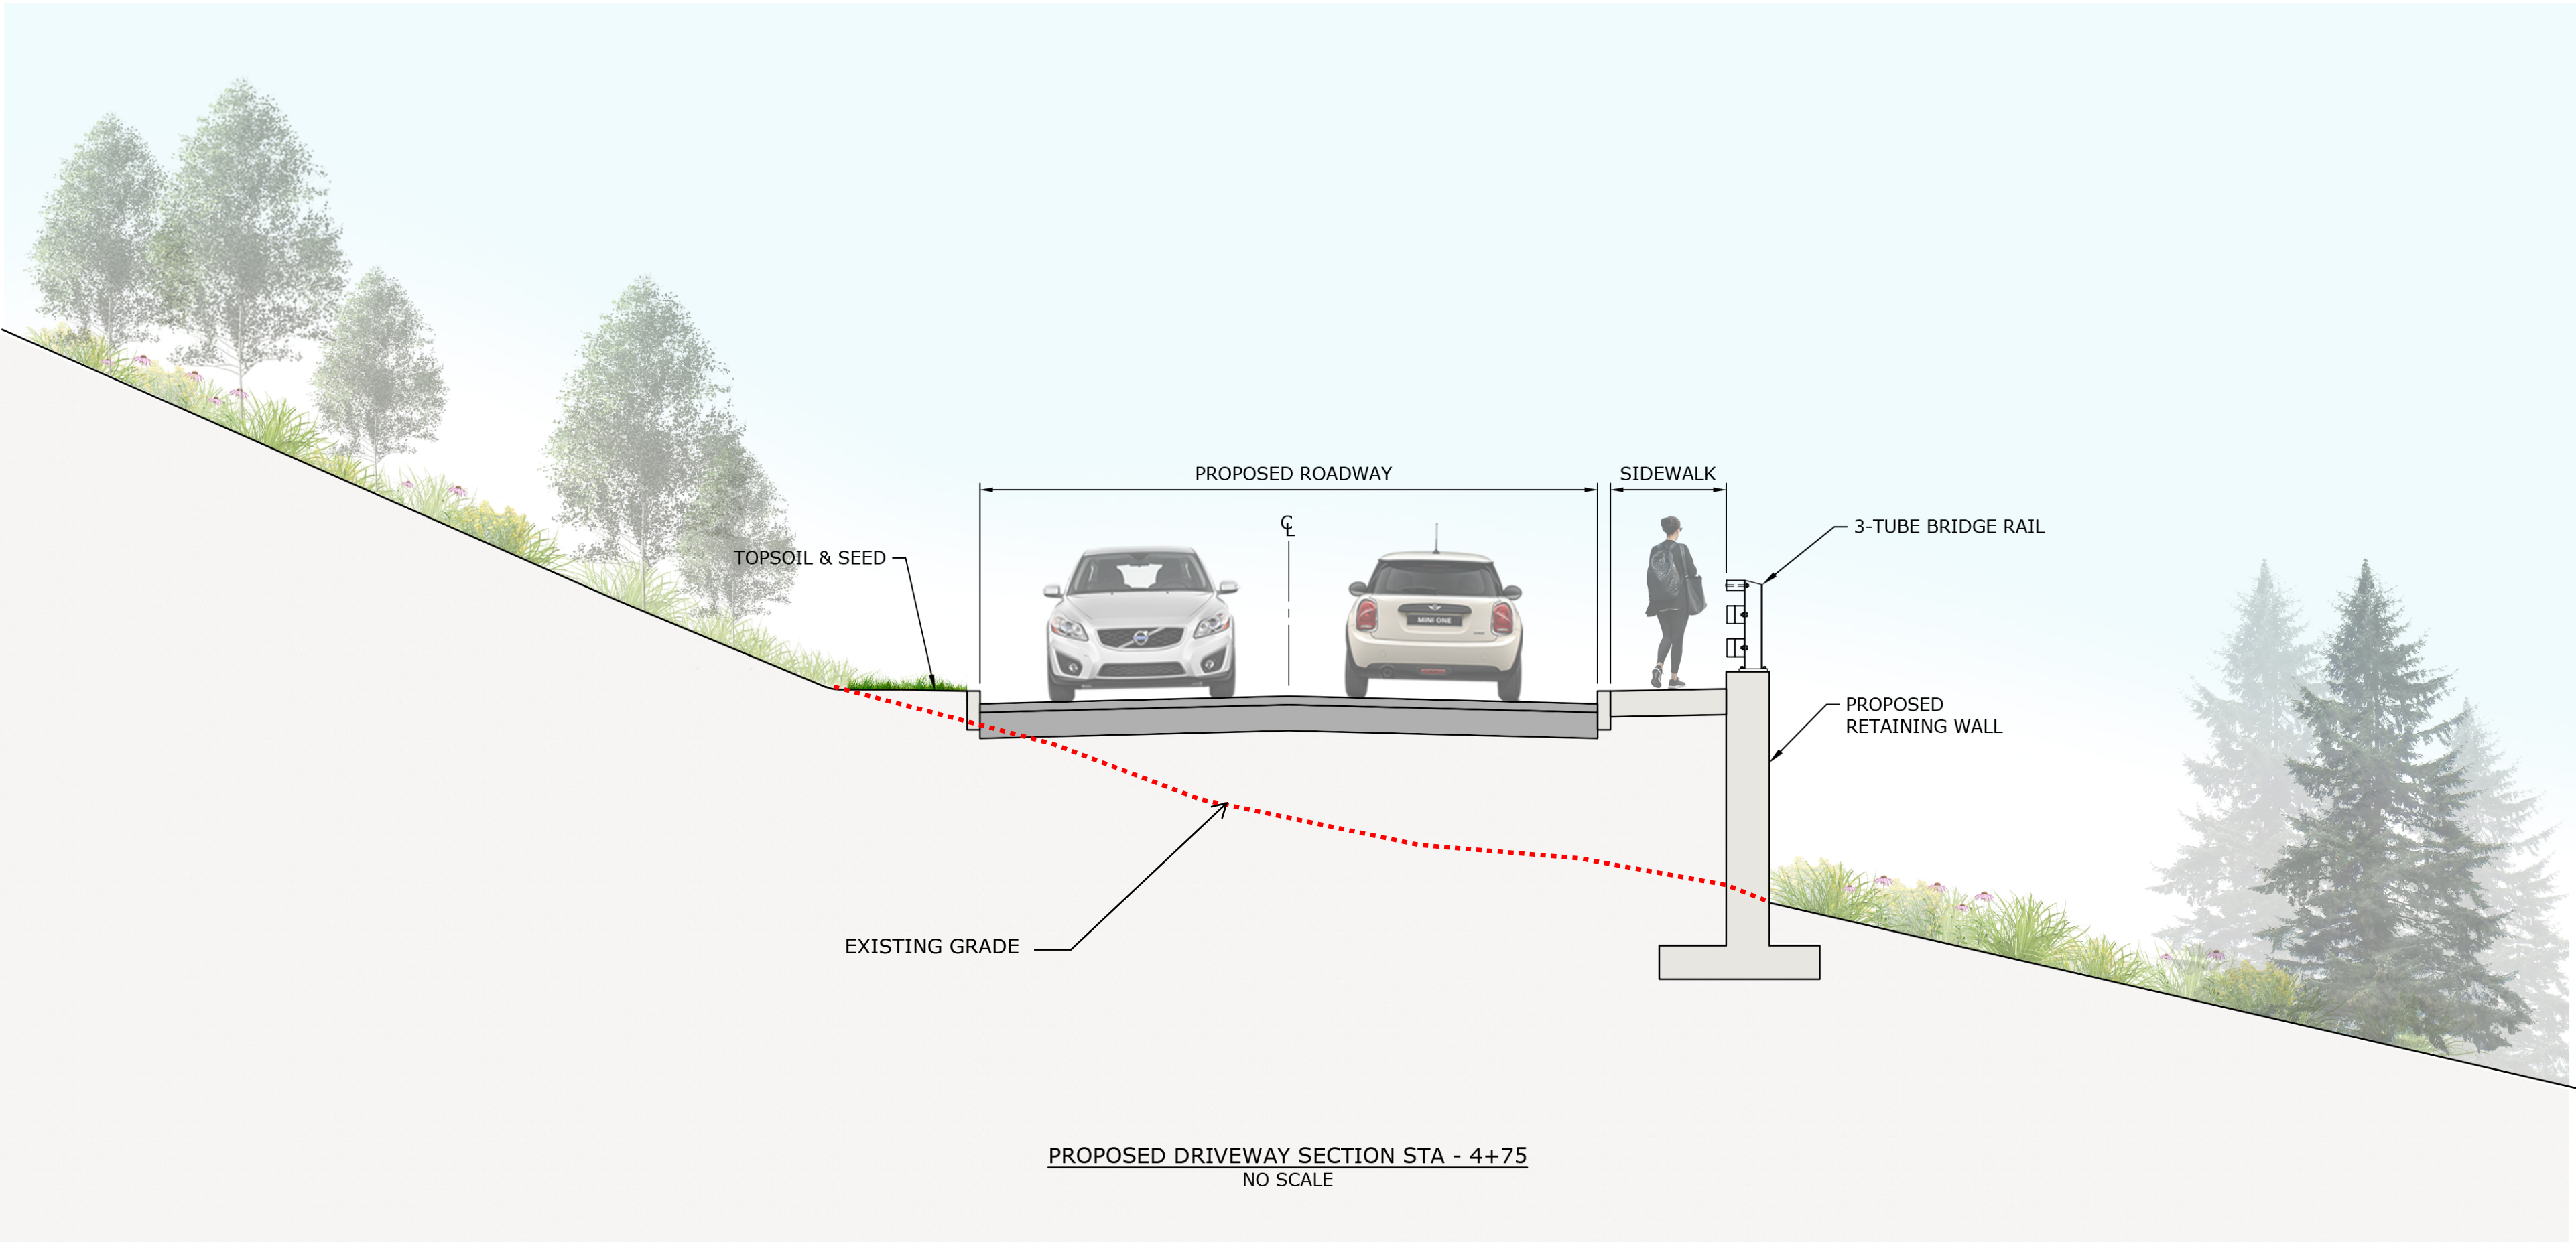

**TOWN
SUBMISSION
DRAWINGS**

ASML

Campus Traffic
Flow Safety
Improvements

77 Danbury Road
Wilton, Connecticut

MARK	DATE	DESCRIPTION
PROJECT NO:	A0969-015	
DATE:	08/03/2022	
FILE:	A0969-015-C-700-XXX-RENDER.dwg	
DRAWN BY:	MDS	
DESIGNED/CHECKED BY:	JAC	
APPROVED BY:	JWB	

**DRIVEWAY
CROSS-SECTIONS**

SCALE: NO SCALE

SHEET 1

TOWN SUBMISSION DRAWINGS

ASML

Campus Traffic Flow Safety Improvements

77 Danbury Road
Wilton, Connecticut


[illegible]


MARK	DATE	DESCRIPTION
PROJECT NO:	A0969-015	
DATE:	08/03/2022	
FILE:	A0969-015-C-700-XXX-RENDER.dwg	
DRAWN BY:	MDS	
DESIGNED/CHECKED BY:	JAC	
APPROVED BY:	JWB	

DRIVEWAY CROSS-SECTIONS

SCALE:	NO SCALE
--------	----------

SHEET 3

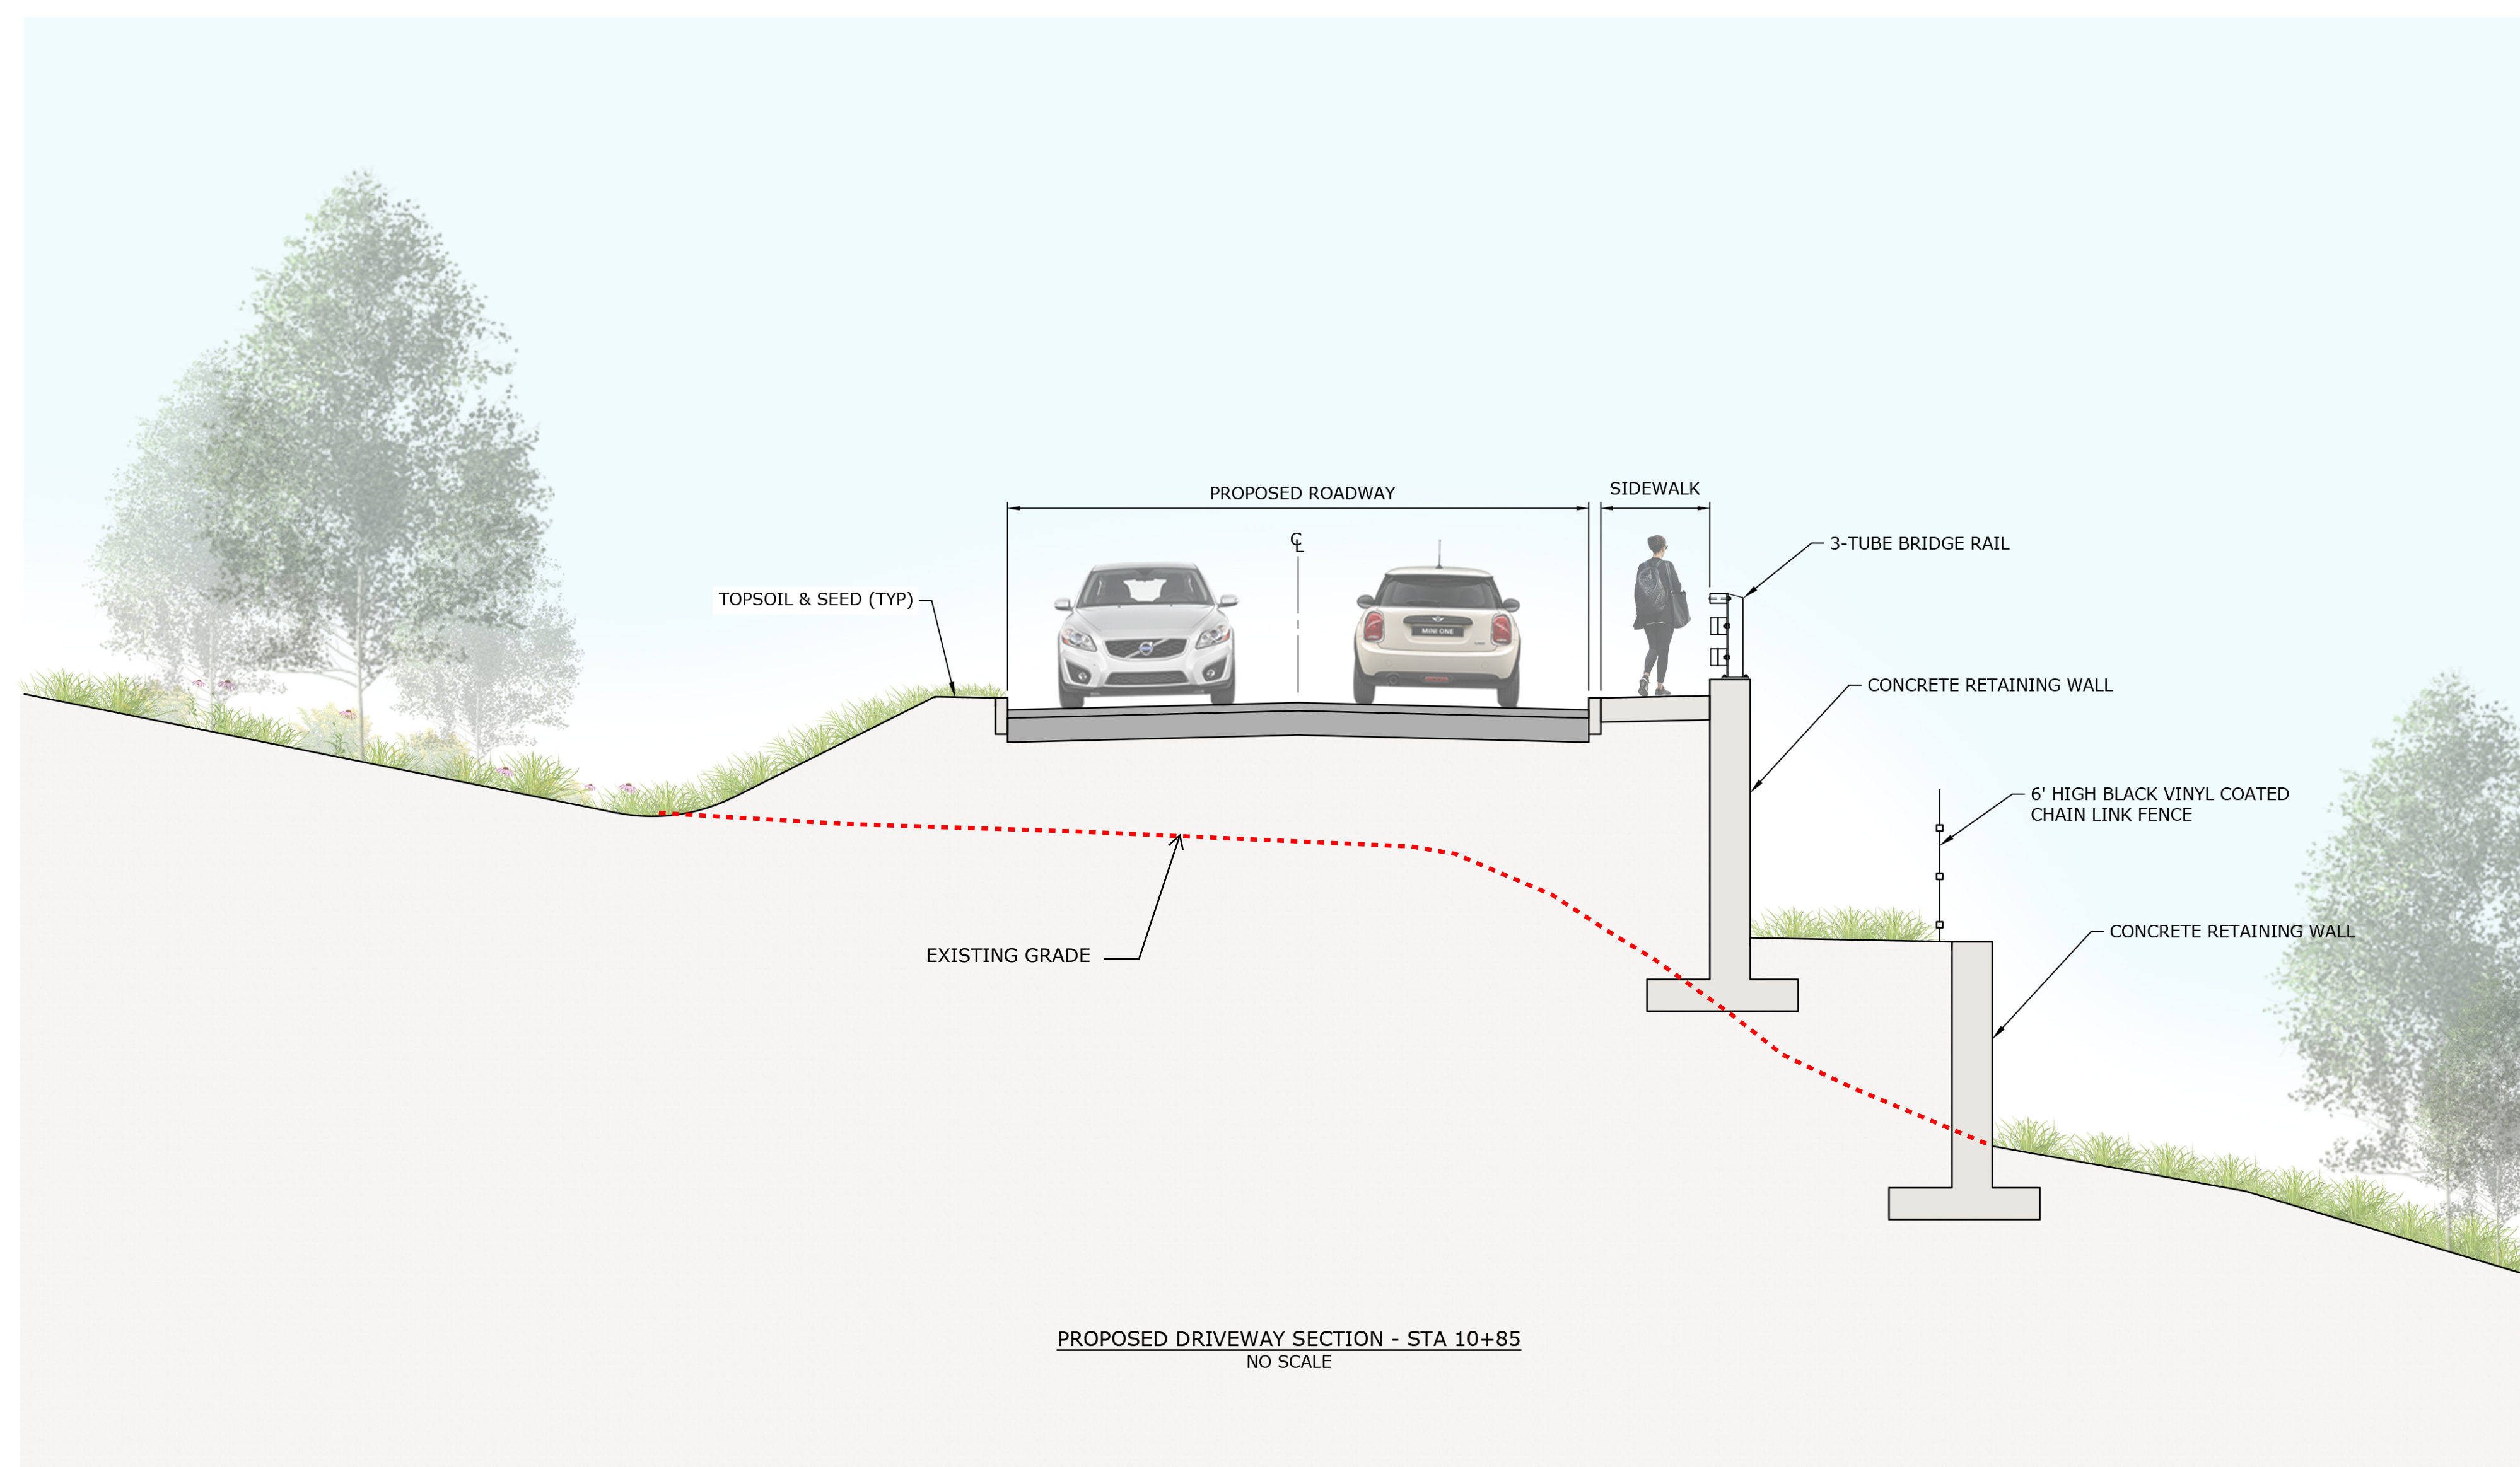


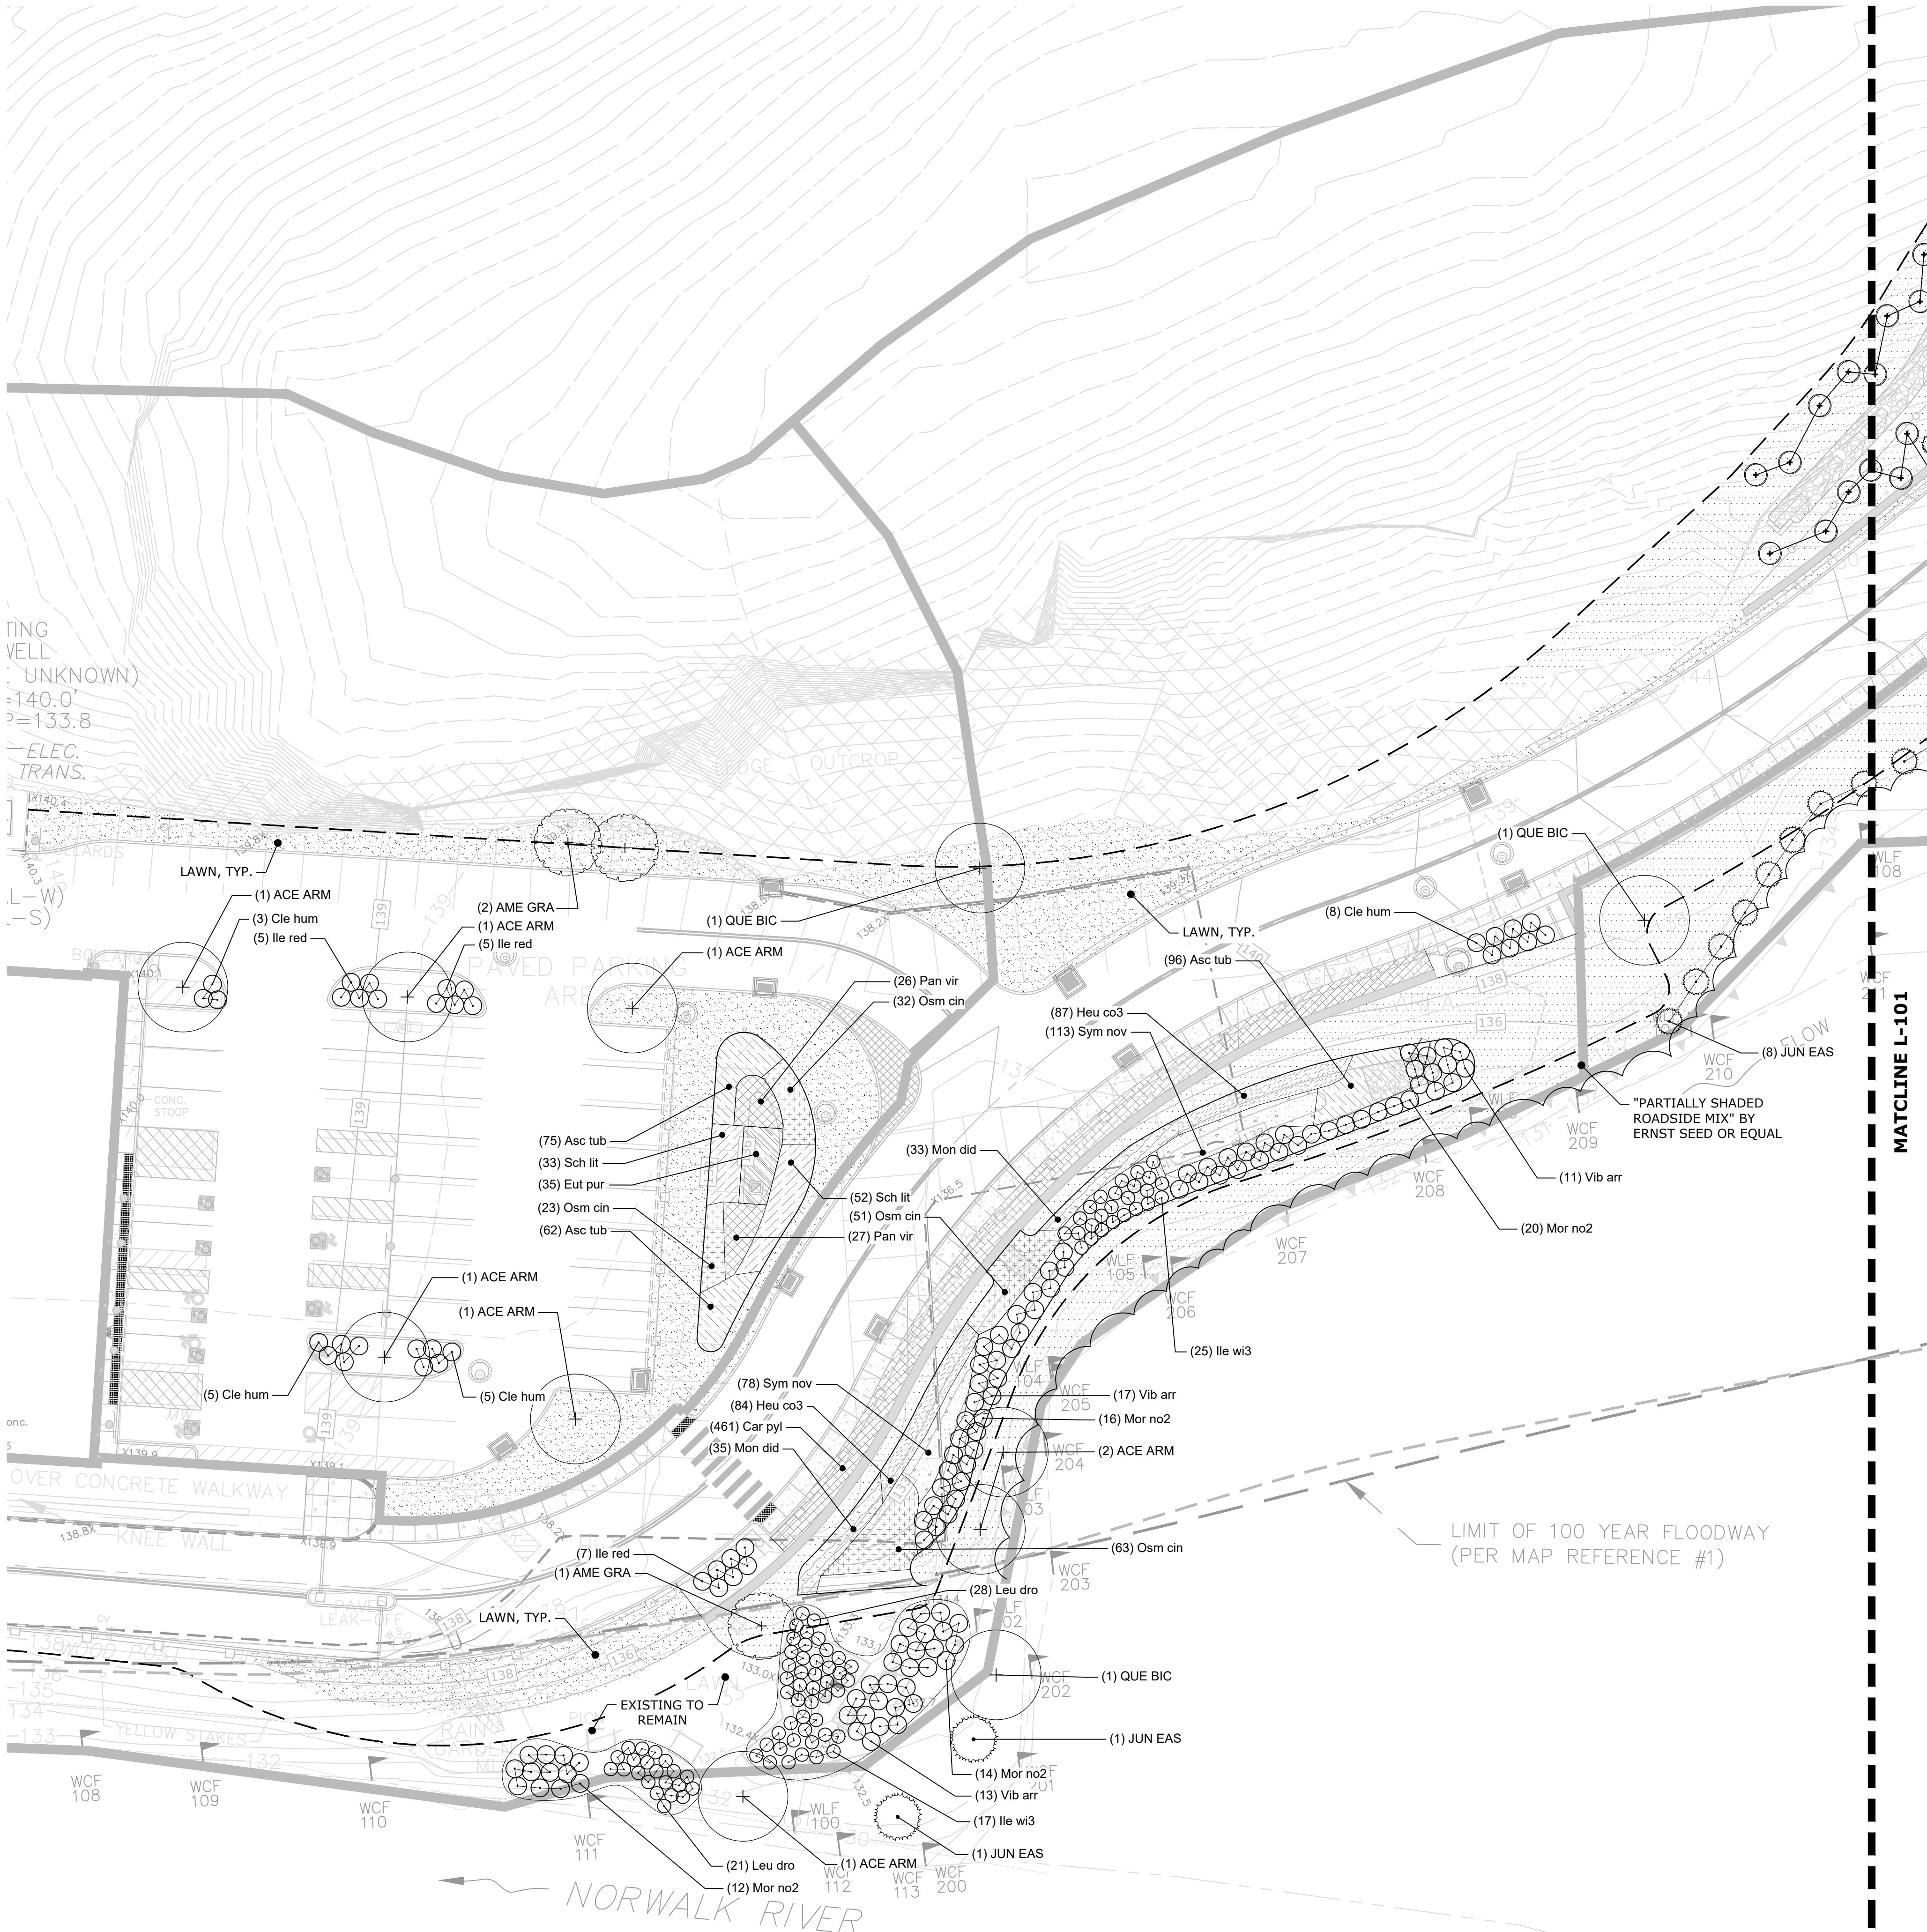


PLANT SCHEDULE

TREES	QTY	BOTANICAL / COMMON NAME	SIZE	CONTAINER	
ACE ARM	8	Acer rubrum 'Armstrong' Armstrong Red Maple	3" Cal.	B&B	
ACE RBR	34	Acer rubrum Red Maple	2 year	B.R.	
ACE SUG	6	Acer saccharum Sugar Maple	3" Cal.	B&B	
AME GRA	3	Amelanchier x grandiflora 'Autumn Brilliance' Autumn Brilliance Apple Serviceberry	6' Ht.	B&B	
BET POP	47	Betula populifolia Gray Birch	2 year	B.R.	
COR FLO	3	Cornus florida Flowering Dogwood	2" Cal.	B&B	
JUN EA2	17	Juniperus virginiana Eastern Redcedar	2 year	B.R.	
JUN EAS	63	Juniperus virginiana Eastern Redcedar	6' Ht.	B&B	
NYS SYL	3	Nyssa sylvatica Tupelo	3" Cal.	B&B	
PIN WH3	13	Pinus alba White Pine	2 year	B.R.	
QUE BIC	3	Quercus bicolor Swamp White Oak	3" Cal.	B&B	
SHRUBS	QTY	BOTANICAL / COMMON NAME	SIZE	CONTAINER	
Cle hum	21	Clethra alnifolia 'Hummingbird' Hummingbird Summersweet	#3	Pot	
Ile red	17	Ilex verticillata 'Red Sprite' Red Sprite Winterberry	#3	Pot	
Ile wi3	42	Ilex verticillata Winterberry	#3	Pot	
Leu dro	49	Leucothoe fontanesiana Drooping Leucothoe	#3	Pot	
Mor no2	62	Morella pensylvanica Northern Bayberry	#3	Pot	
Vib arr	41	Viburnum dentatum Viburnum	#3	Pot	
GROUND COVERS	QTY	BOTANICAL / COMMON NAME	SIZE	CONTAINER	SPACING
Asc tub	233	Asclepias tuberosa Butterfly Milkweed	Quart	Pot	18" o.c.
Car pyl	461	Carex pensylvanica Pennsylvania Sedge	Quart	Pot	18" o.c.
Eut pur	35	Eutrochium purpureum Sweet Joe Pye Weed	Quart	Pot	24" o.c.
Heu co3	171	Heuchera americana American Alumroot	Quart	Pot	18" o.c.
Mon did	68	Monarda didyma Bee Balm	Quart	Pot	24" o.c.
Osm cin	169	Osmunda cinnamomea Cinnamon Fern	Quart	Pot	24" o.c.
Pan vir	53	Panicum virgatum Switch Grass	Quart	Pot	24" o.c.
Sch lit	85	Schizachyrium scoparium Little Bluestem	Quart	Pot	24" o.c.
Sym nov	191	Symphotrichum novae-angliae New England Aster	Quart	Pot	18" o.c.

LEGEND

-
- ERNST SEED - PARTIALLY SHADED ROADSIDE MIX (OR EQUAL)
-
-
- LAWN

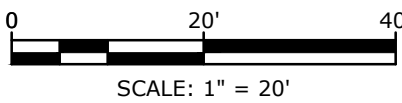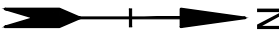

SCALE: 1" = 20'

TOWN
SUBMISSION
DRAWINGS

ASML

Campus Traffic
Flow Safety
Improvements

77 Danbury Road
Wilton, Connecticut




1	08/03/2022	ADDED SHELF PLANTINGS
MARK	DATE	DESCRIPTION
PROJECT NO:	A0969-015	
DATE:	05/24/2022	
FILE:	A0969-015-L-100-PLNT.dwg	
DRAWN BY:	JRM	
DESIGNED/CHECKED BY:	SR	
APPROVED BY:	JWB	

PLANTING PLAN

SCALE: 1" = 20'

L-100

Last Saved: 8/3/2022
Plotted On: Aug 03, 2022 2:12pm By: jmatz
Tighe & Bond: \\tgbond.com\data\Projects\A0969 ASML\015 Driveway Improvements\Drawings_Figures\AutoCAD\Sheet\A0969-015-L-100-PLNT.dwg

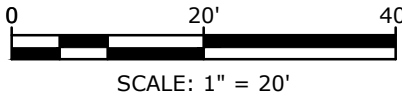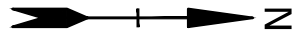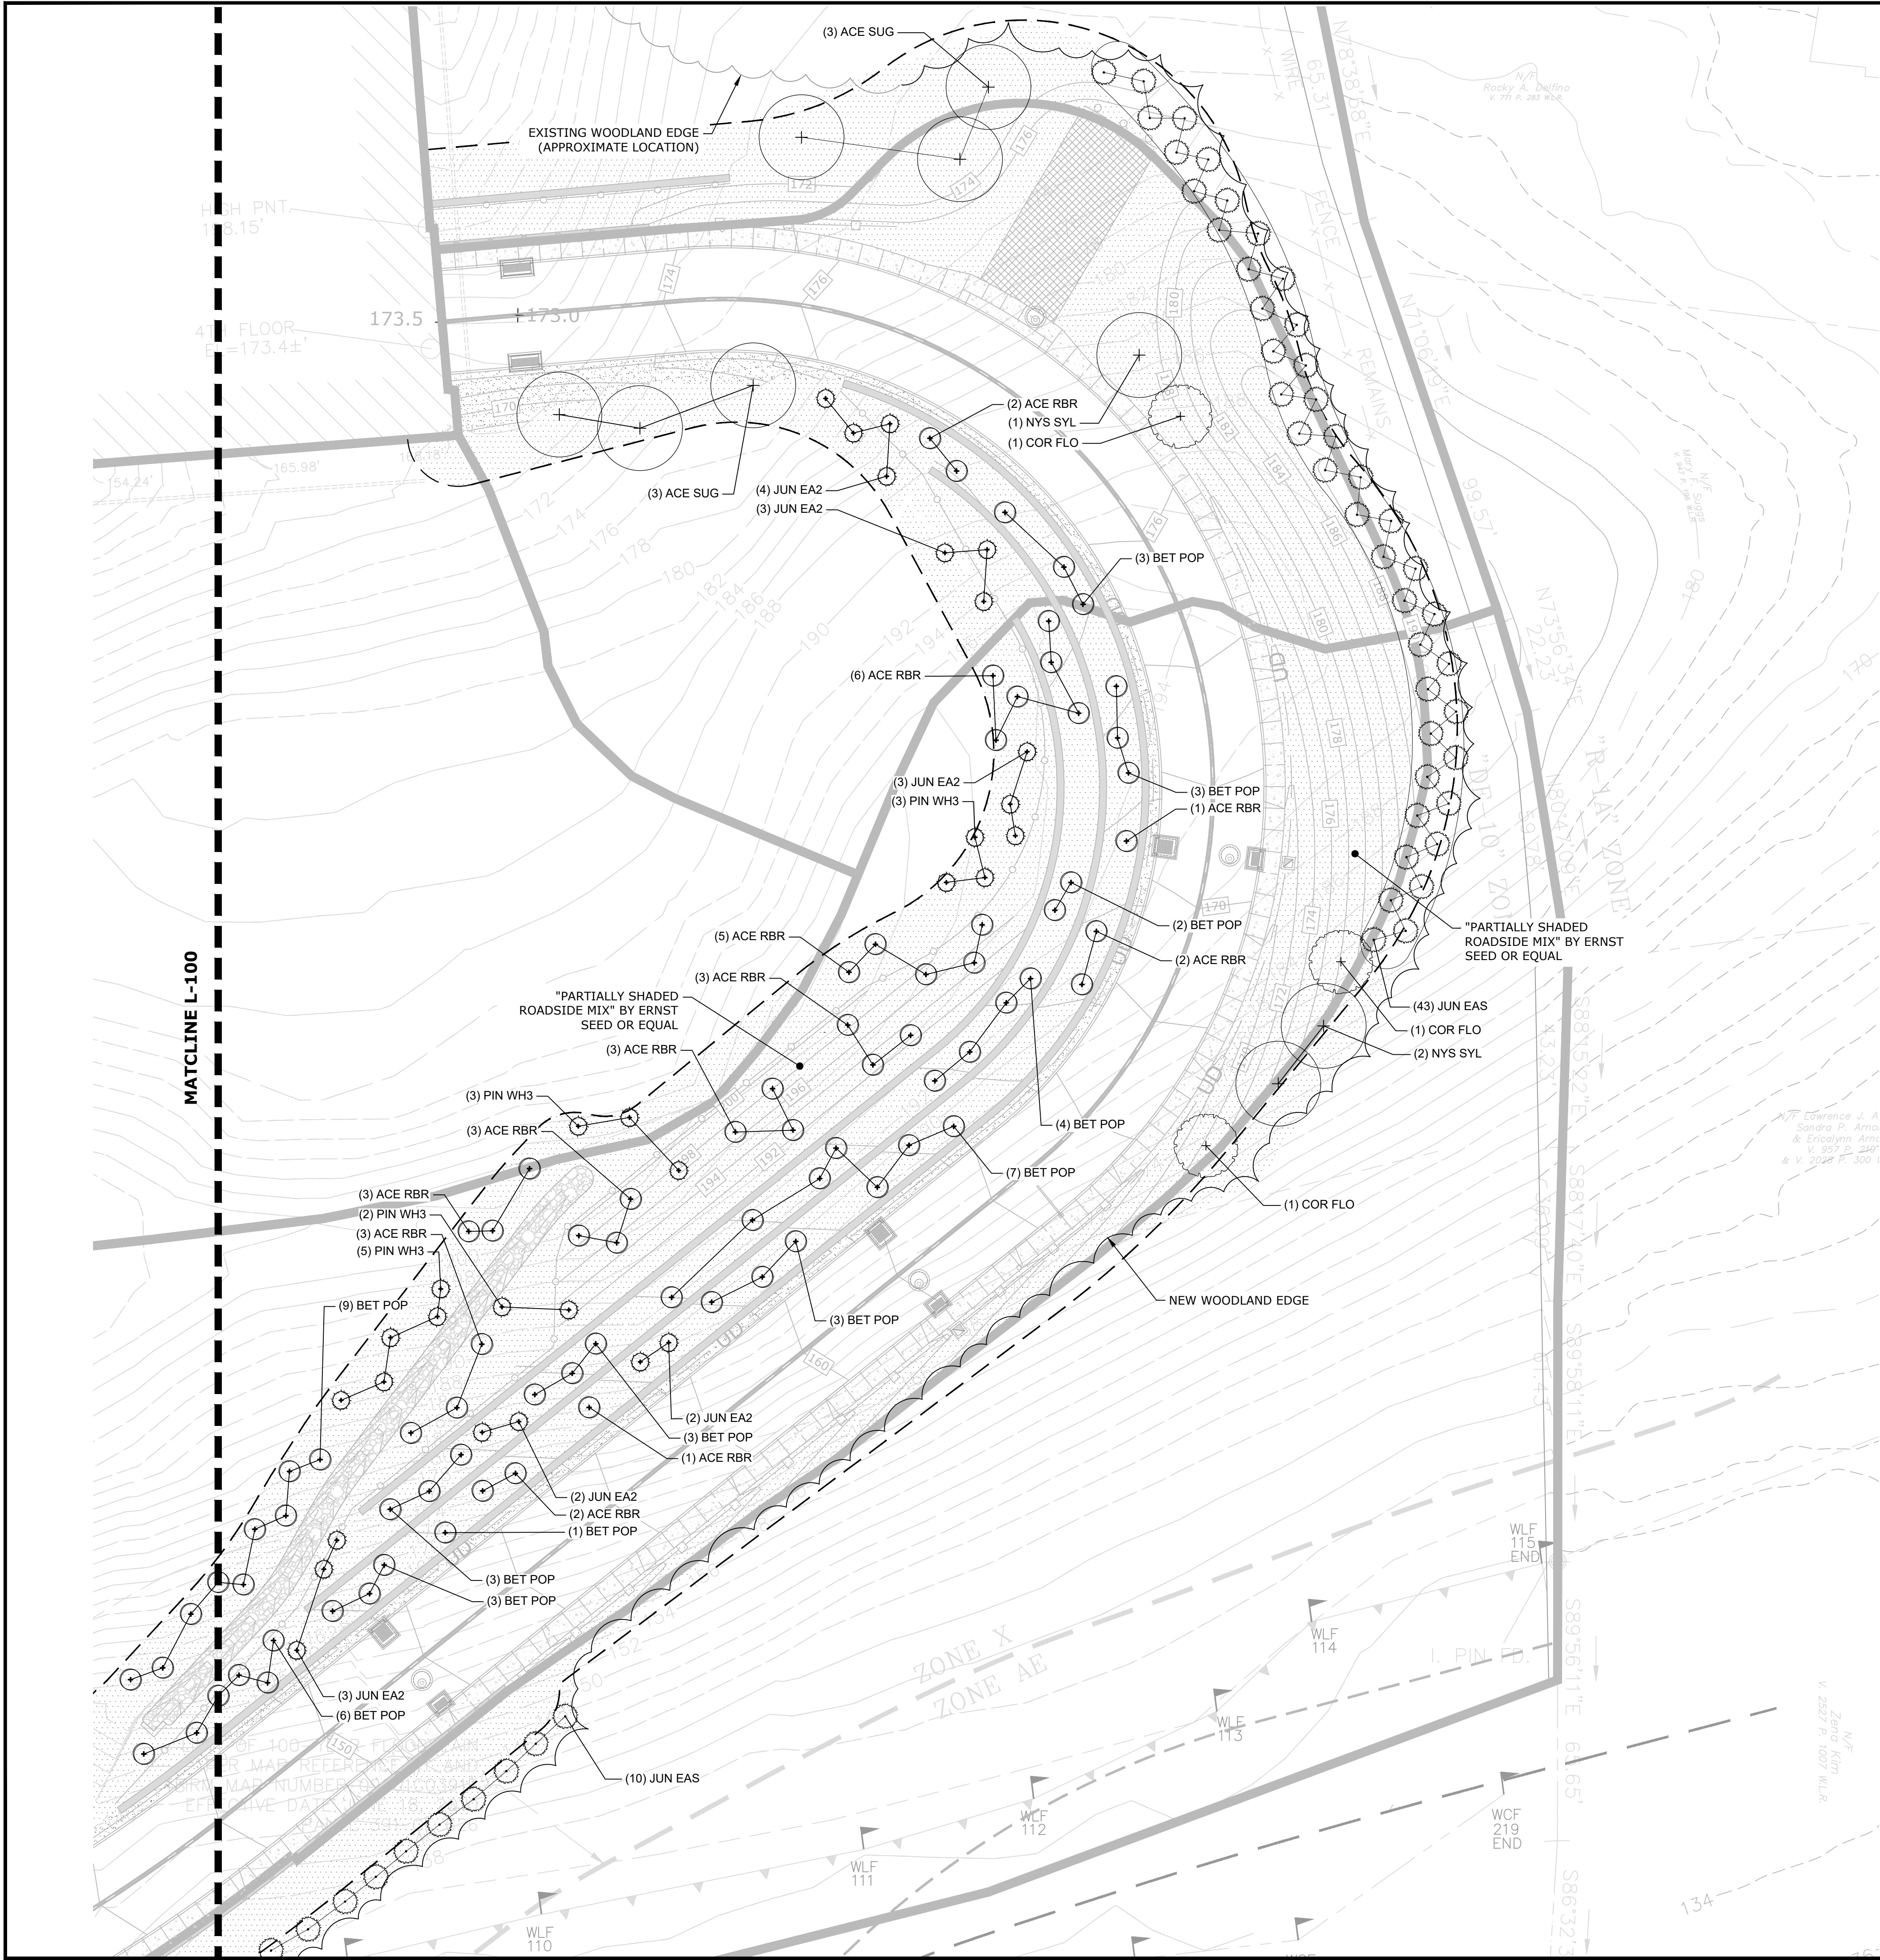

**TOWN
SUBMISSION
DRAWINGS**

ASML

**Campus Traffic
Flow Safety
Improvements**

77 Danbury Road
Wilton, Connecticut

1	08/03/2022	ADDED SHELF PLANTINGS
MARK	DATE	DESCRIPTION
PROJECT NO:		A0969-015
DATE:		05/24/2022
FILE:		A0969-015-L-100-PLNT.dwg
DRAWN BY:		JRM
DESIGNED/CHECKED BY:		SR
APPROVED BY:		JWB

PLANTING PLAN

SCALE: 1" = 20'

L-101

TOWN
SUBMISSION
DRAWINGS

ASML

Campus Traffic
Flow Safety
Improvements


77 Danbury Road
Wilton, Connecticut

1	08/03/2022	ADDED SHELF PLANTINGS
MARK	DATE	DESCRIPTION
PROJECT NO:	A0969-015	
DATE:	05/24/2022	
FILE:	A0969-015-L-100-PLNT.dwg	
DRAWN BY:	JRM	
DESIGNED/CHECKED BY:	SR	
APPROVED BY:	JWB	


PLANTING DETAILS

SCALE: AS SHOWN


L-102

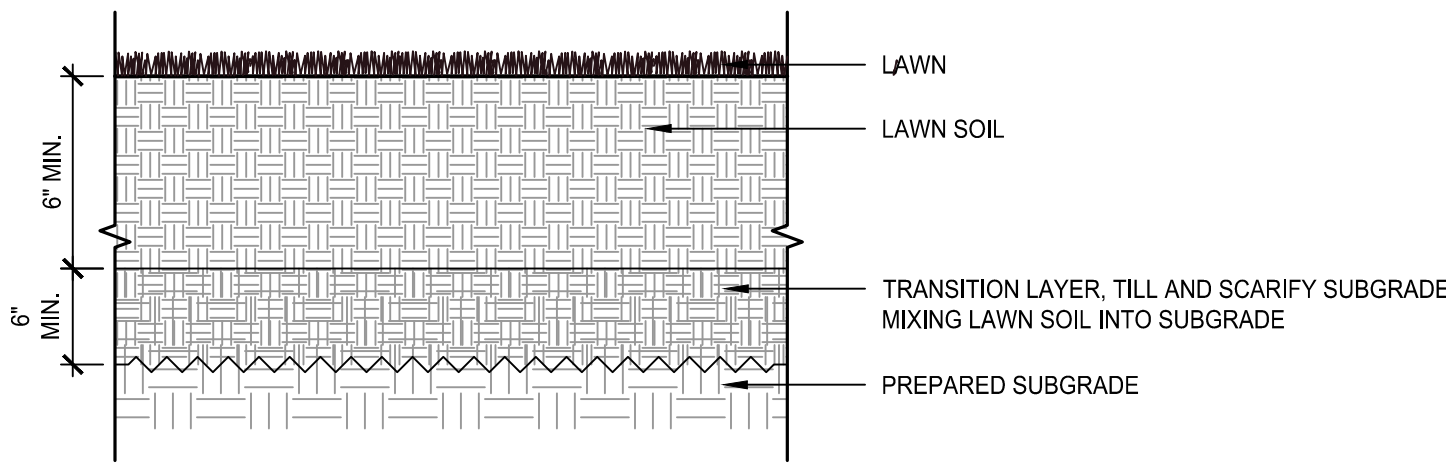


1 LAWN
SCALE: 1\"/>

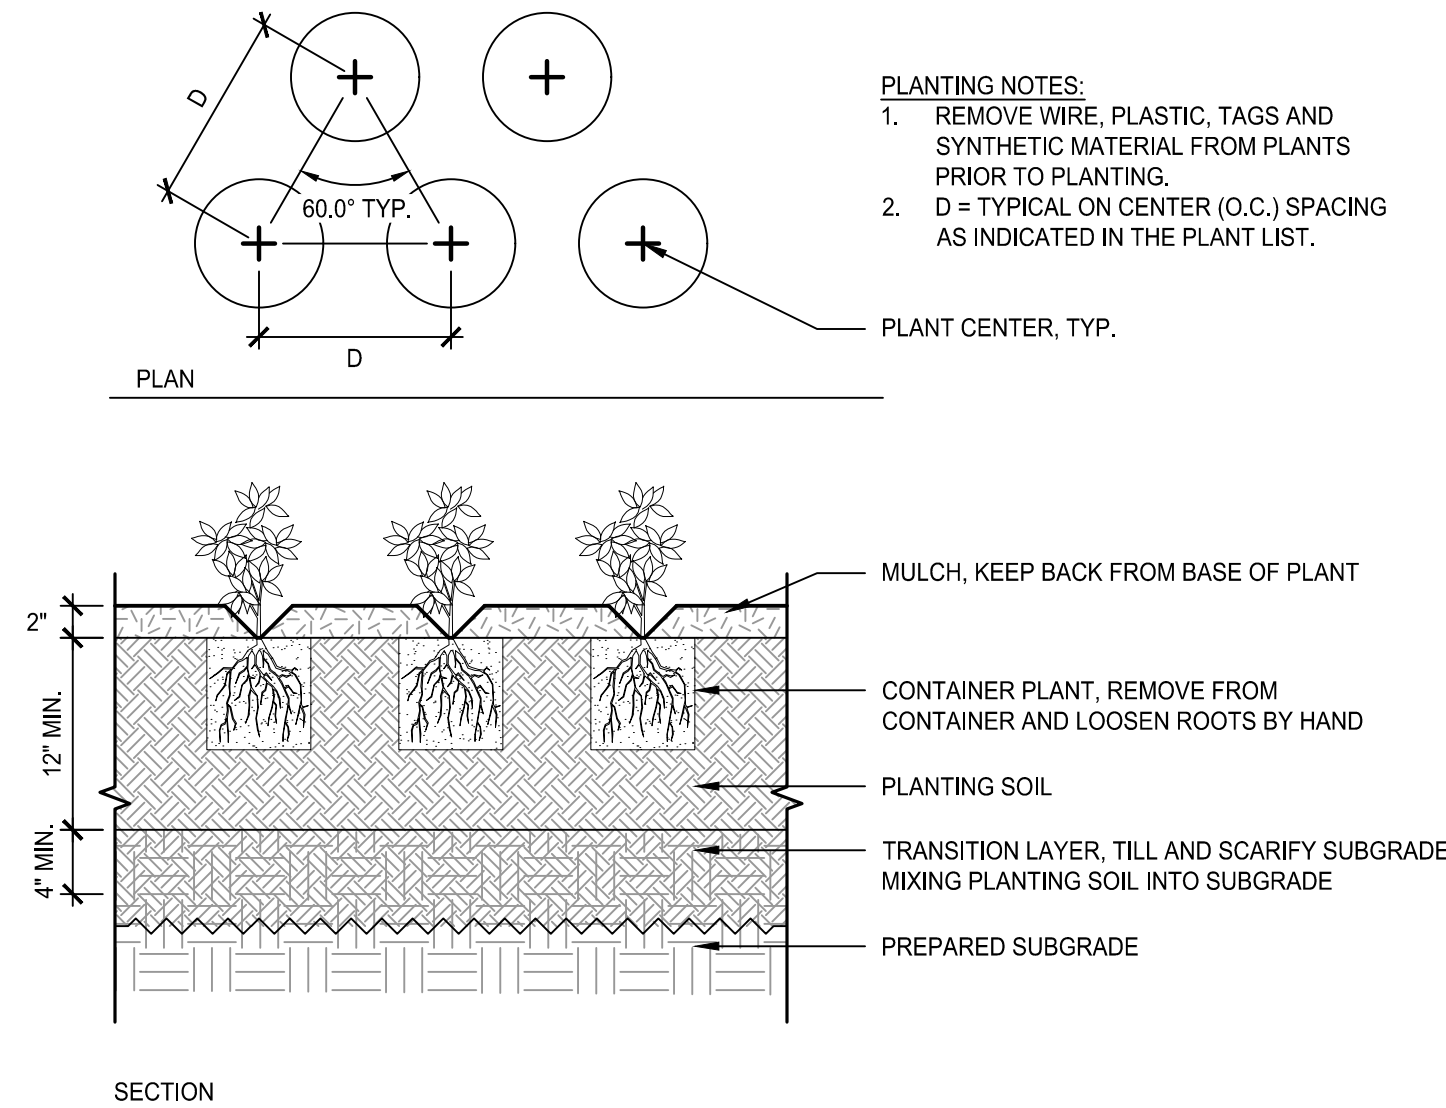


2 GROUNDCOVER / PERENNIAL PLANTING
SCALE: 1\"/>

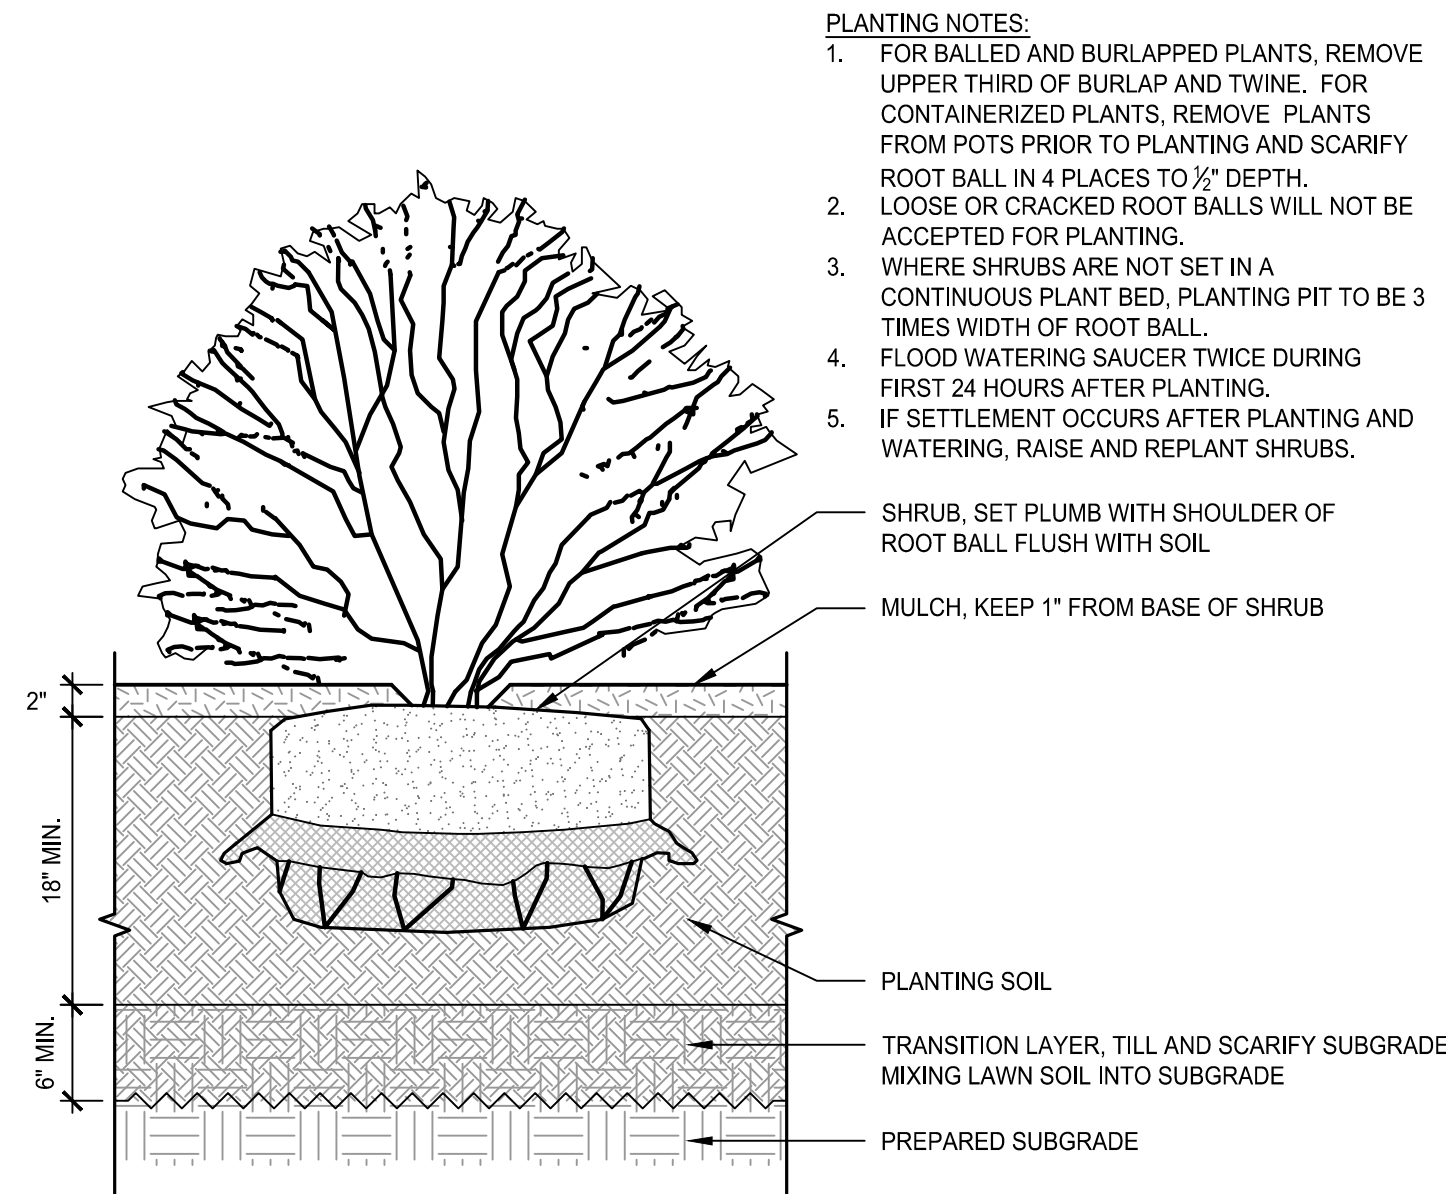

3 SHRUB PLANTING
SCALE: 1\"/>

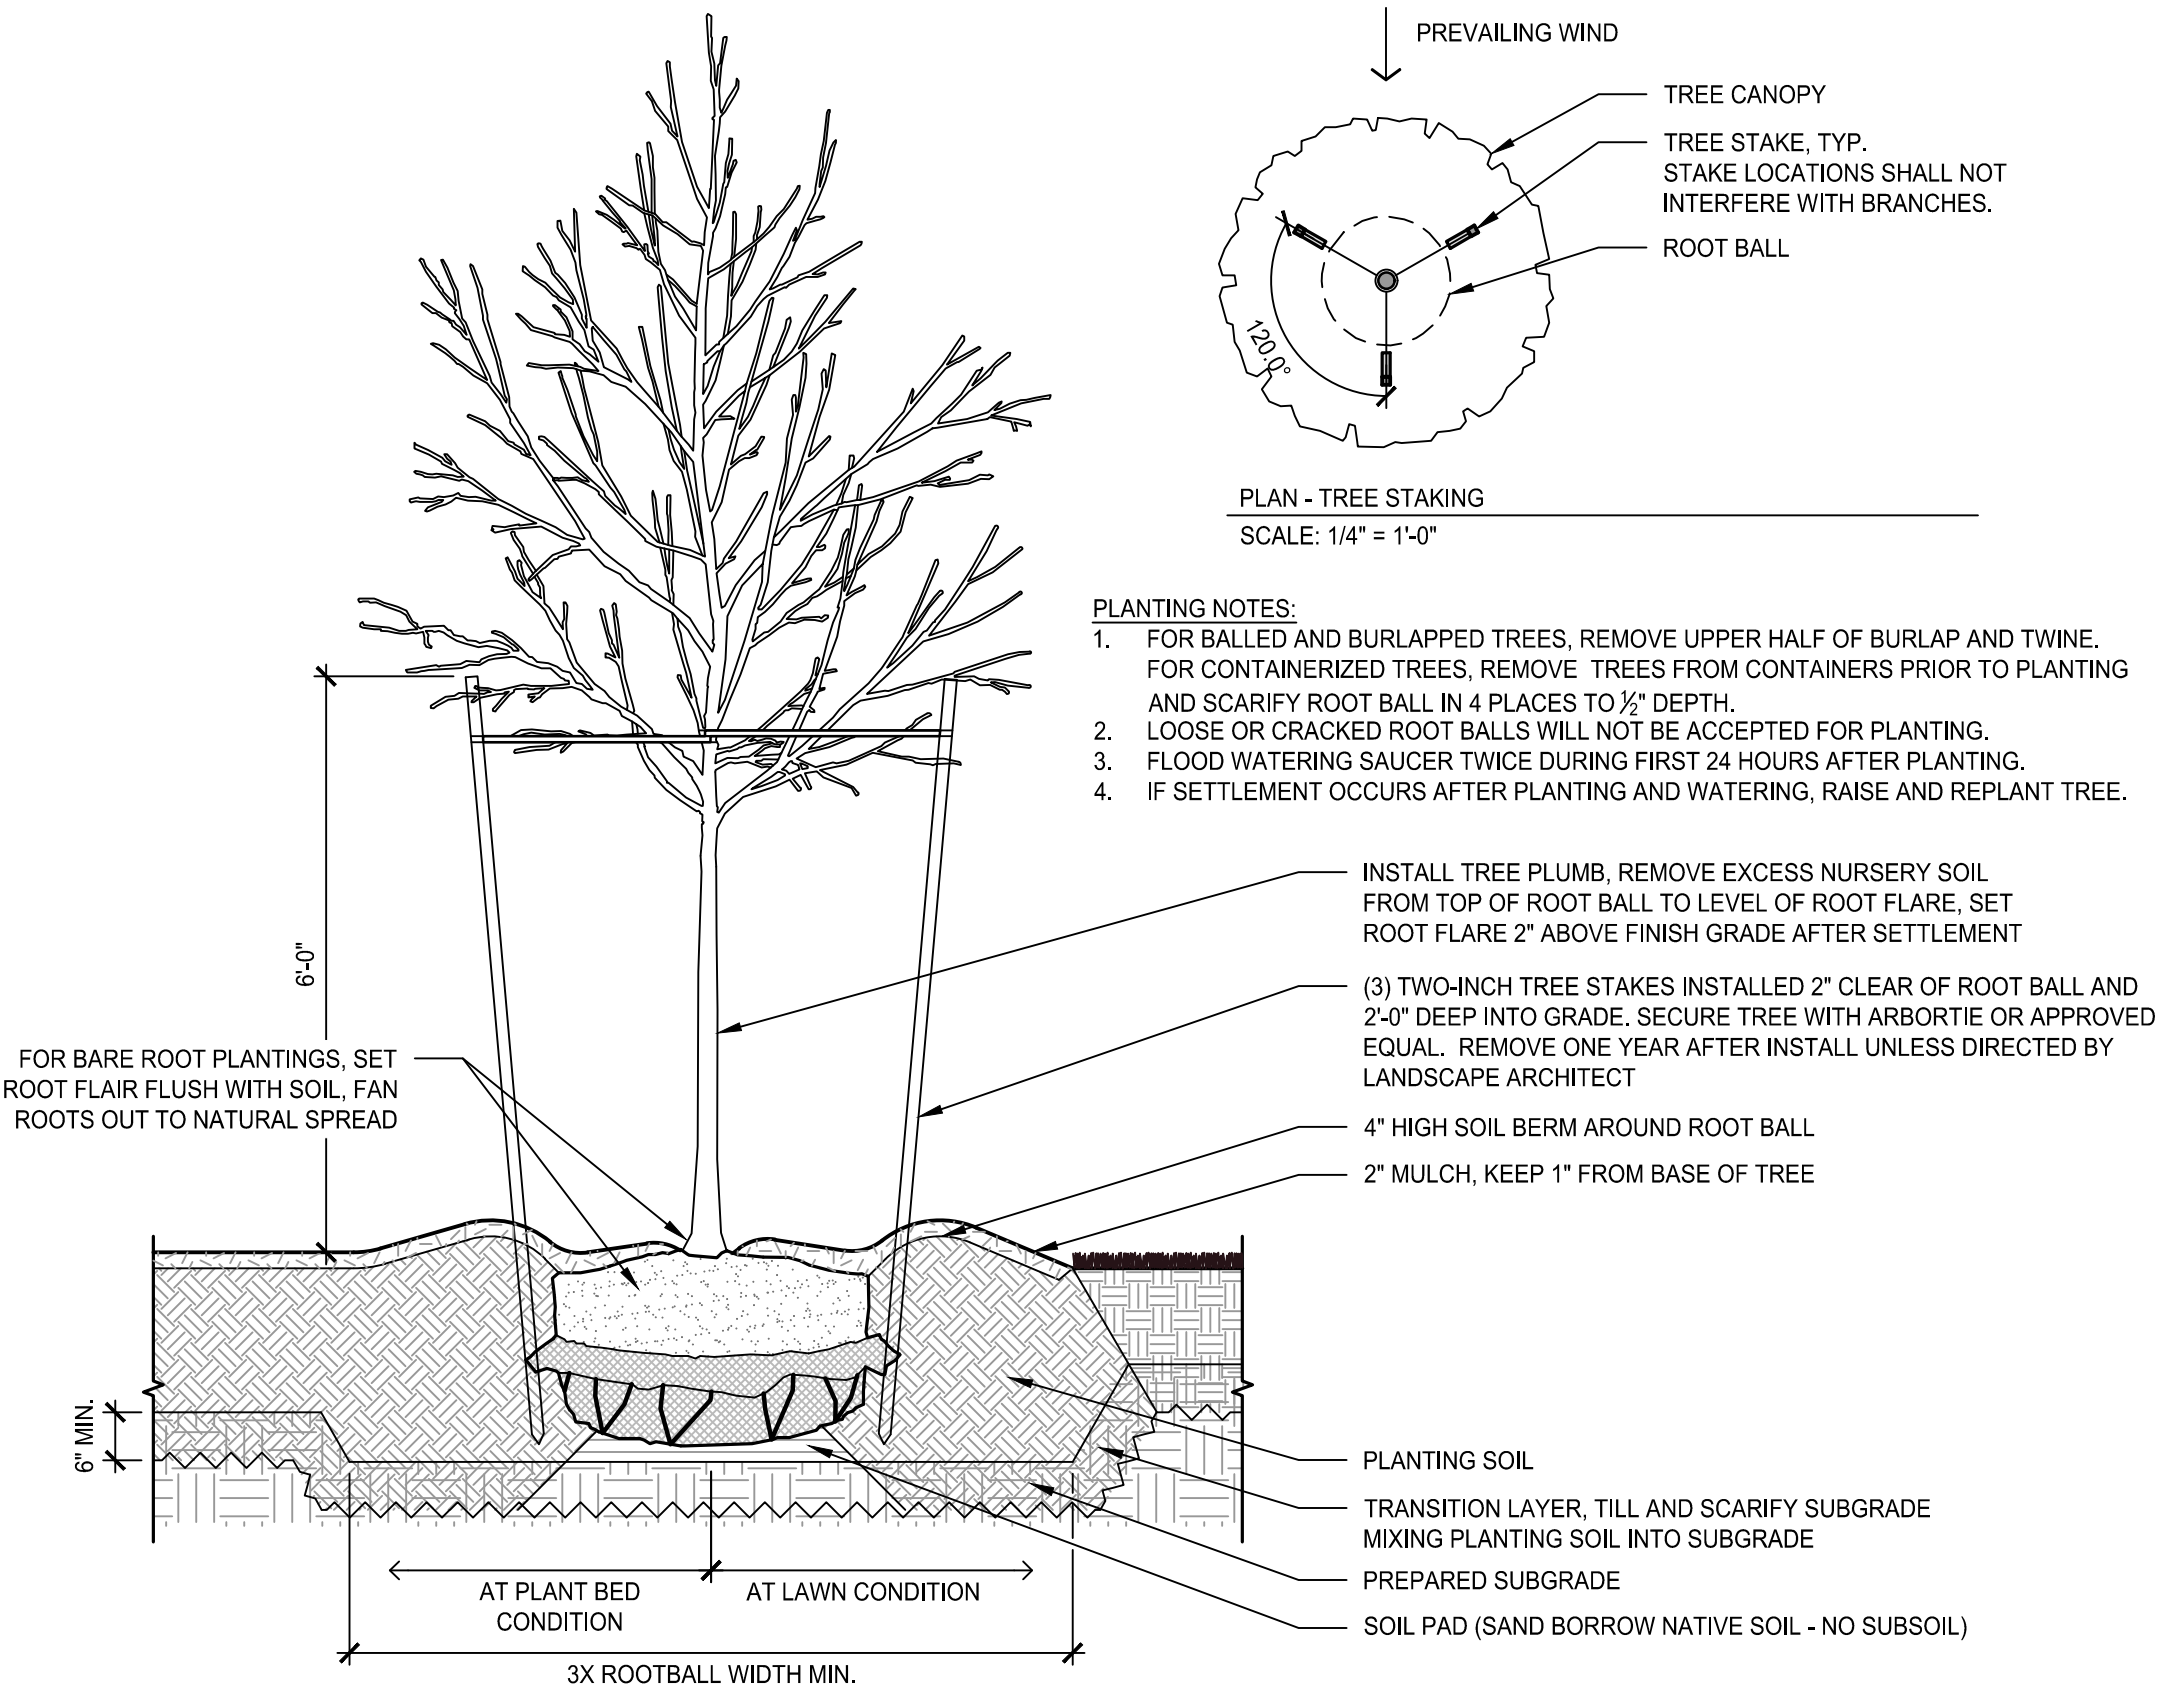

4 TREE PLANTING
SCALE: 1/2\"/>

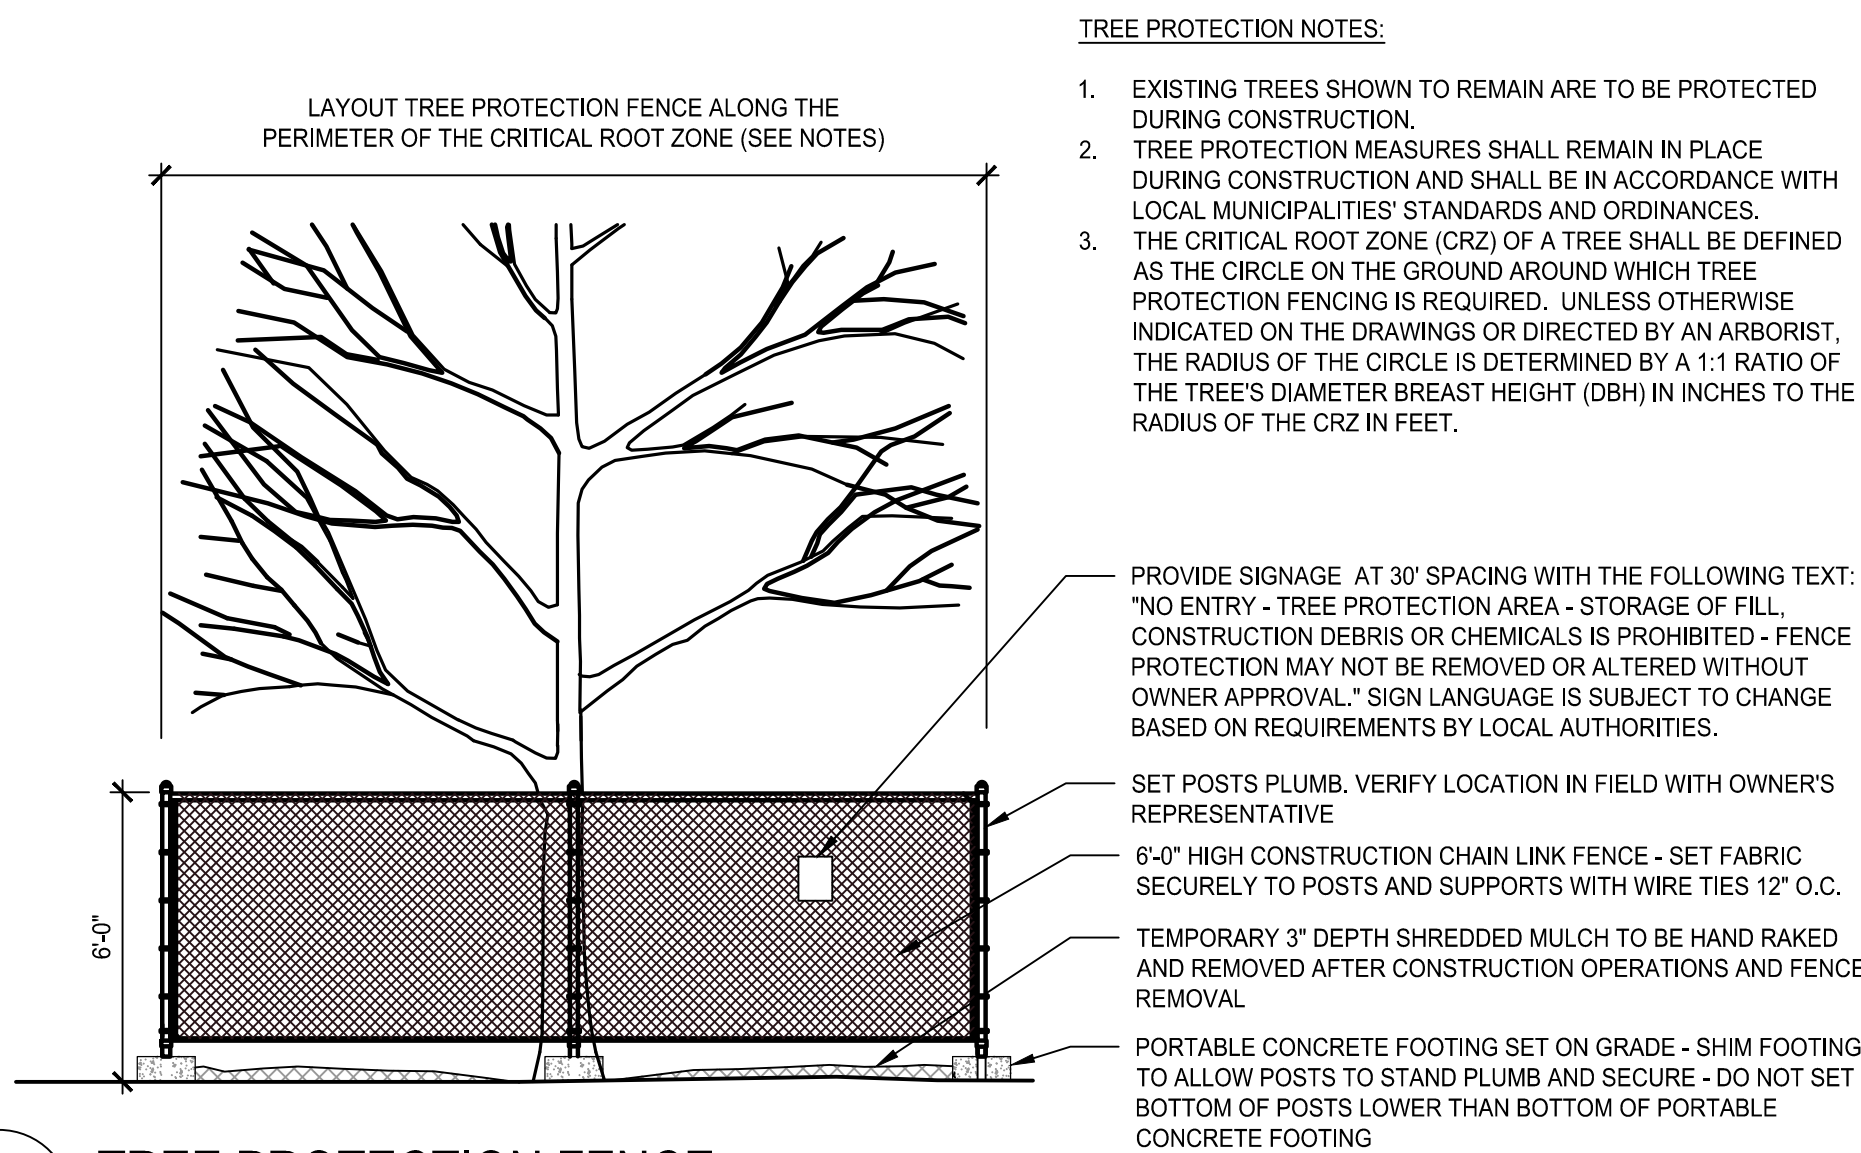

5 TREE PROTECTION FENCE
SCALE: 1/4\"/>