

WINNING APPLICATIONS  
COLLEGE CONSULTING

HIGGINS GROUP  
PRIVATE SEQUELAGE  
Real Estate

Sign A

Classically  
Cate  
BOUTIQUE

YaleNewHavenHealth  
Greenwich Hospital  
Blood Draw Station



77

Sign B

Classically Cate  
BOUTIQUE

73



Sign A

60"

36"



One 60" x 36" aluminum frame sign with two layers of raised ¼" thick acrylic letters as per drawing. Letters will be painted and will have digitally printed color on faces. Replace current lighting, as shown, with updated fixture to modernize and coordinate with building.

15 sq ft

One 92" x 12" aluminum frame sign with two layers of raised ¼" thick acrylic letters as per drawing. Letters will be painted and will have digitally printed color on faces.

12"


Sign B

92"



7.67 sq ft



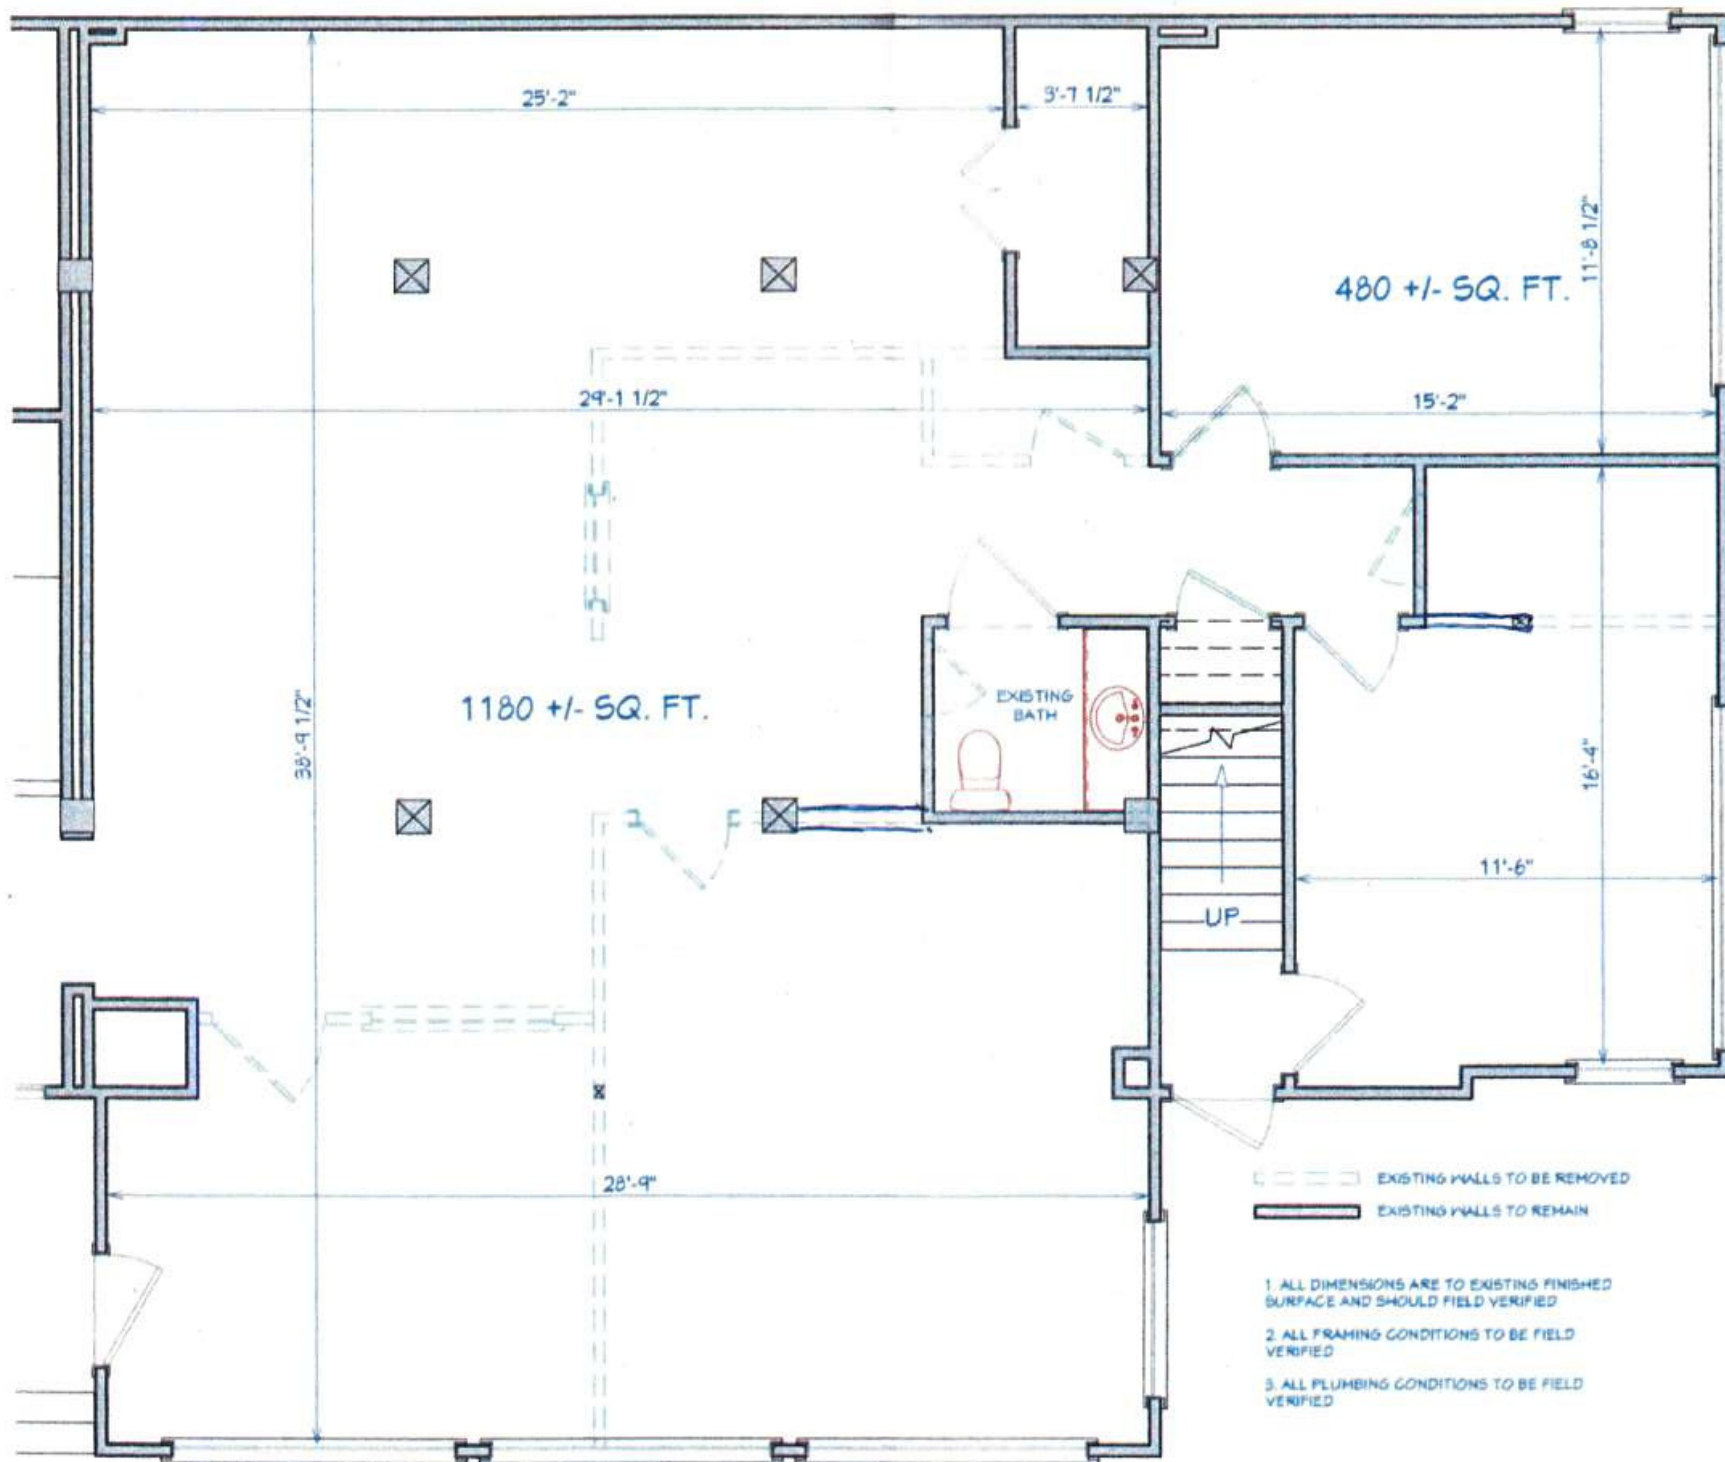

NO.	DESCRIPTION	DATE
1	PREPARE	7-12-2020
2	REVISE	11-2-2020
3	REVISE	1-4-21

DRAWINGS PROVIDED BY:  
**D. Peters Designs, LLC**  
 73 Old Ridgefield Road  
 Wilton, CT 06897

PROJECT DESCRIPTION  
**Proposed Floor Plan**

PREPARED FOR:  
**77 Old Ridgefield Road**  
**Wilton, CT 06897**

DATE:  
**1-14-19**

SCALE:  
**1/4"=1'-0"**

SHEET:  
**A-1**