


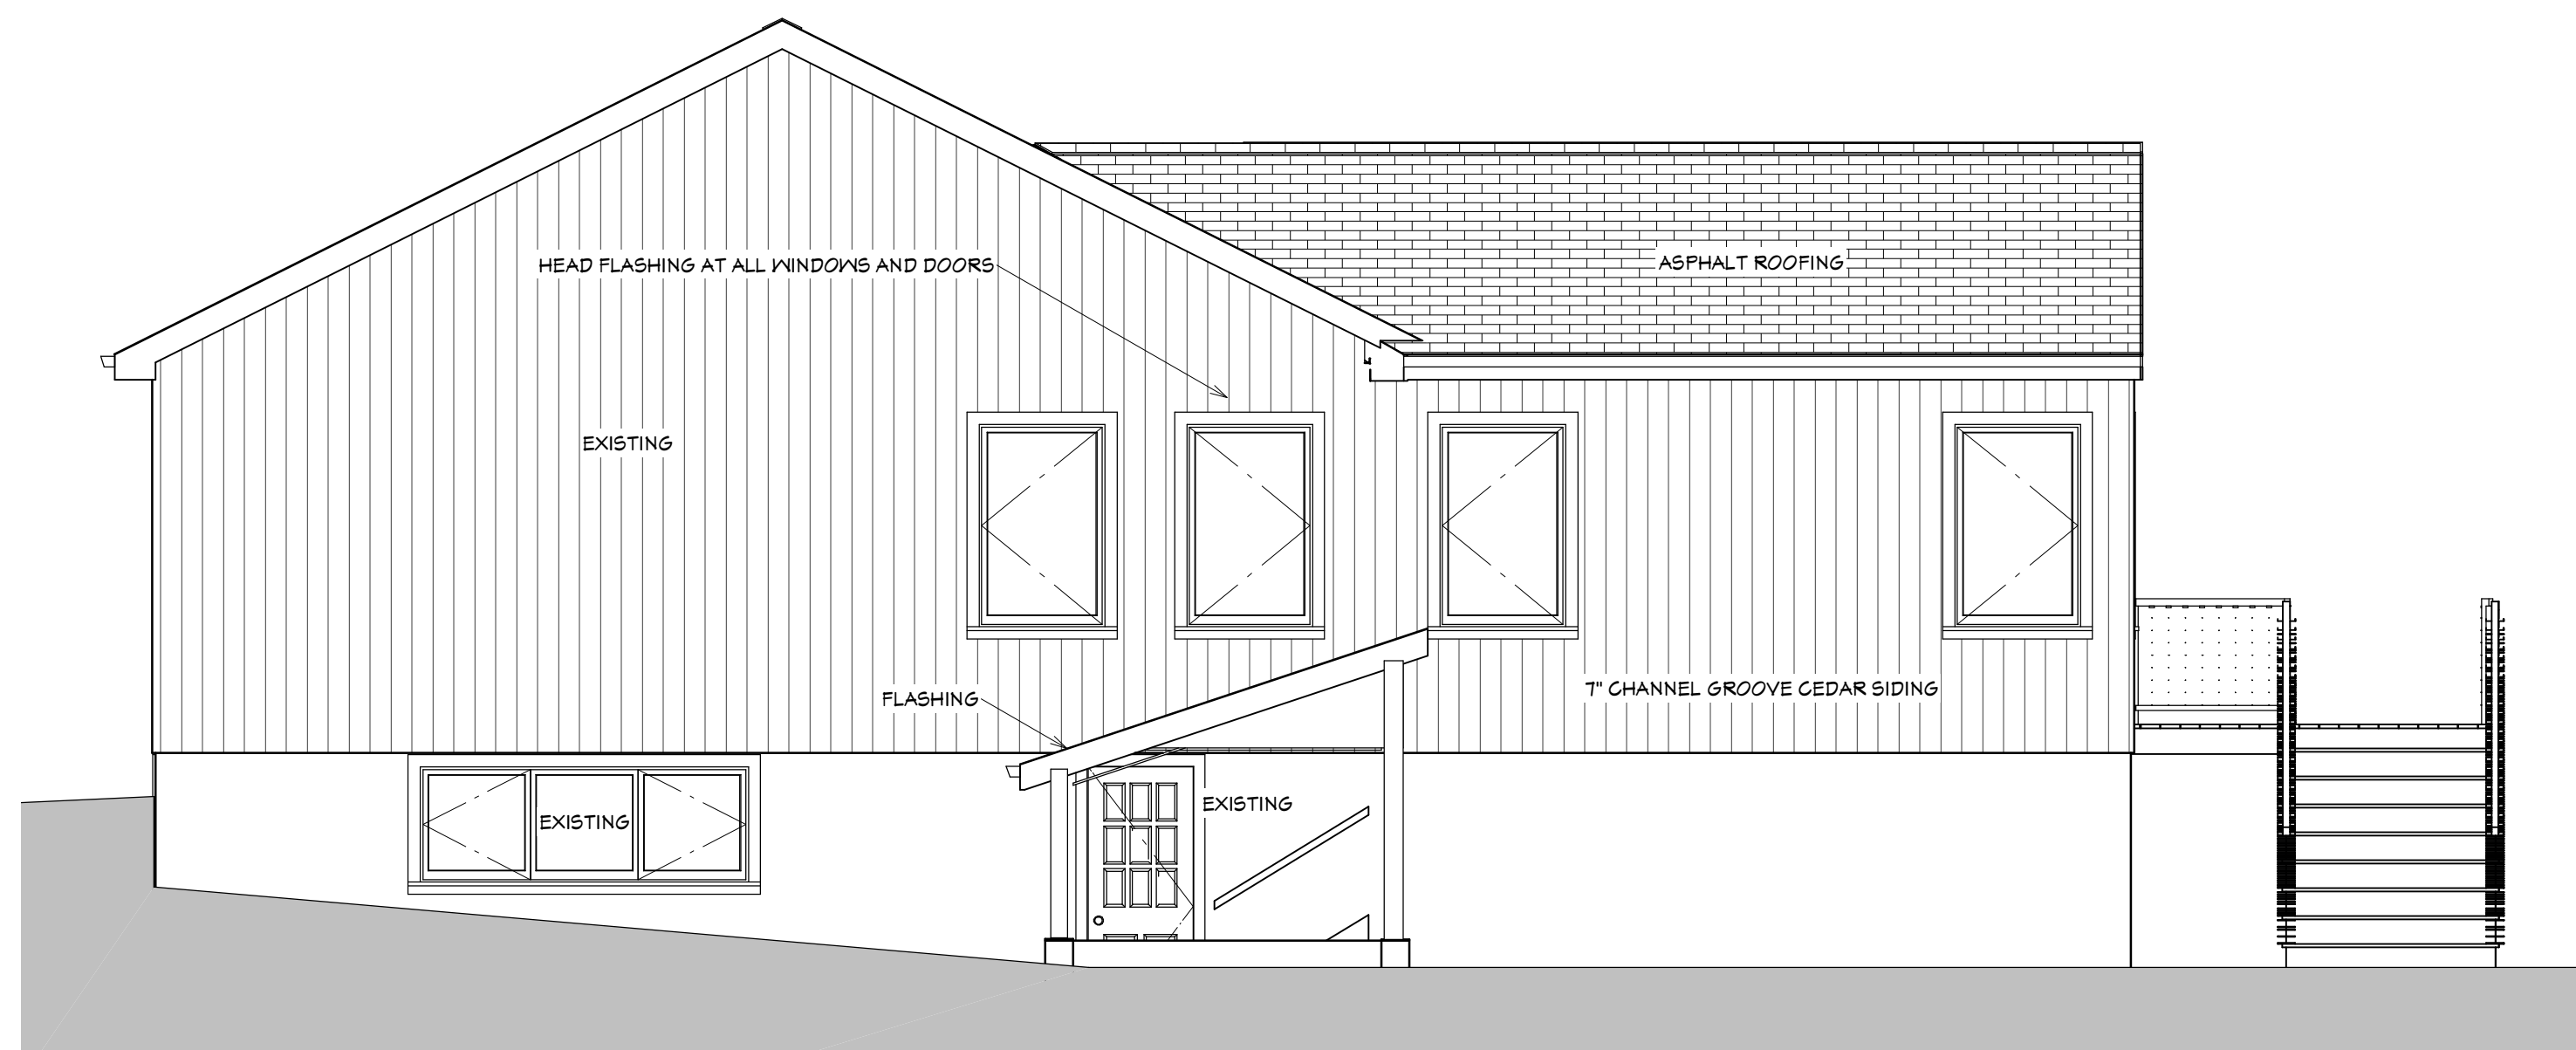
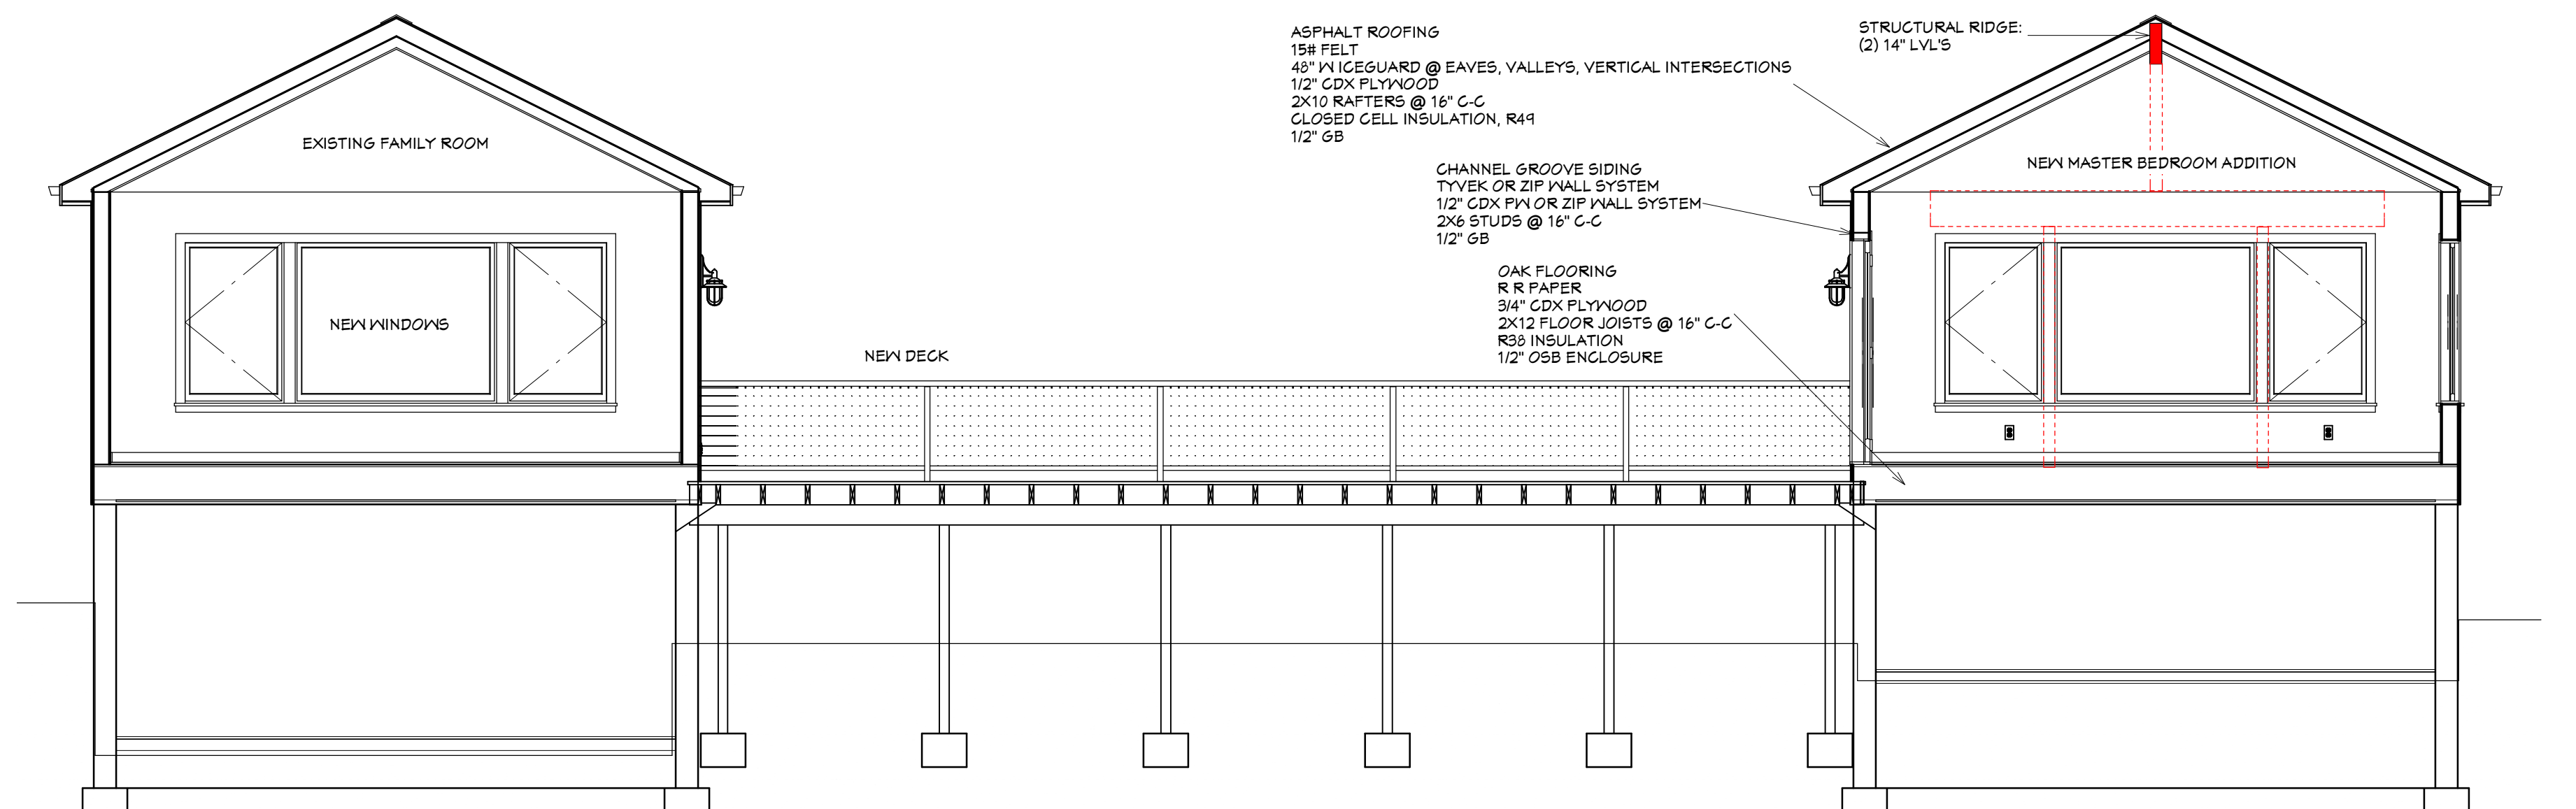


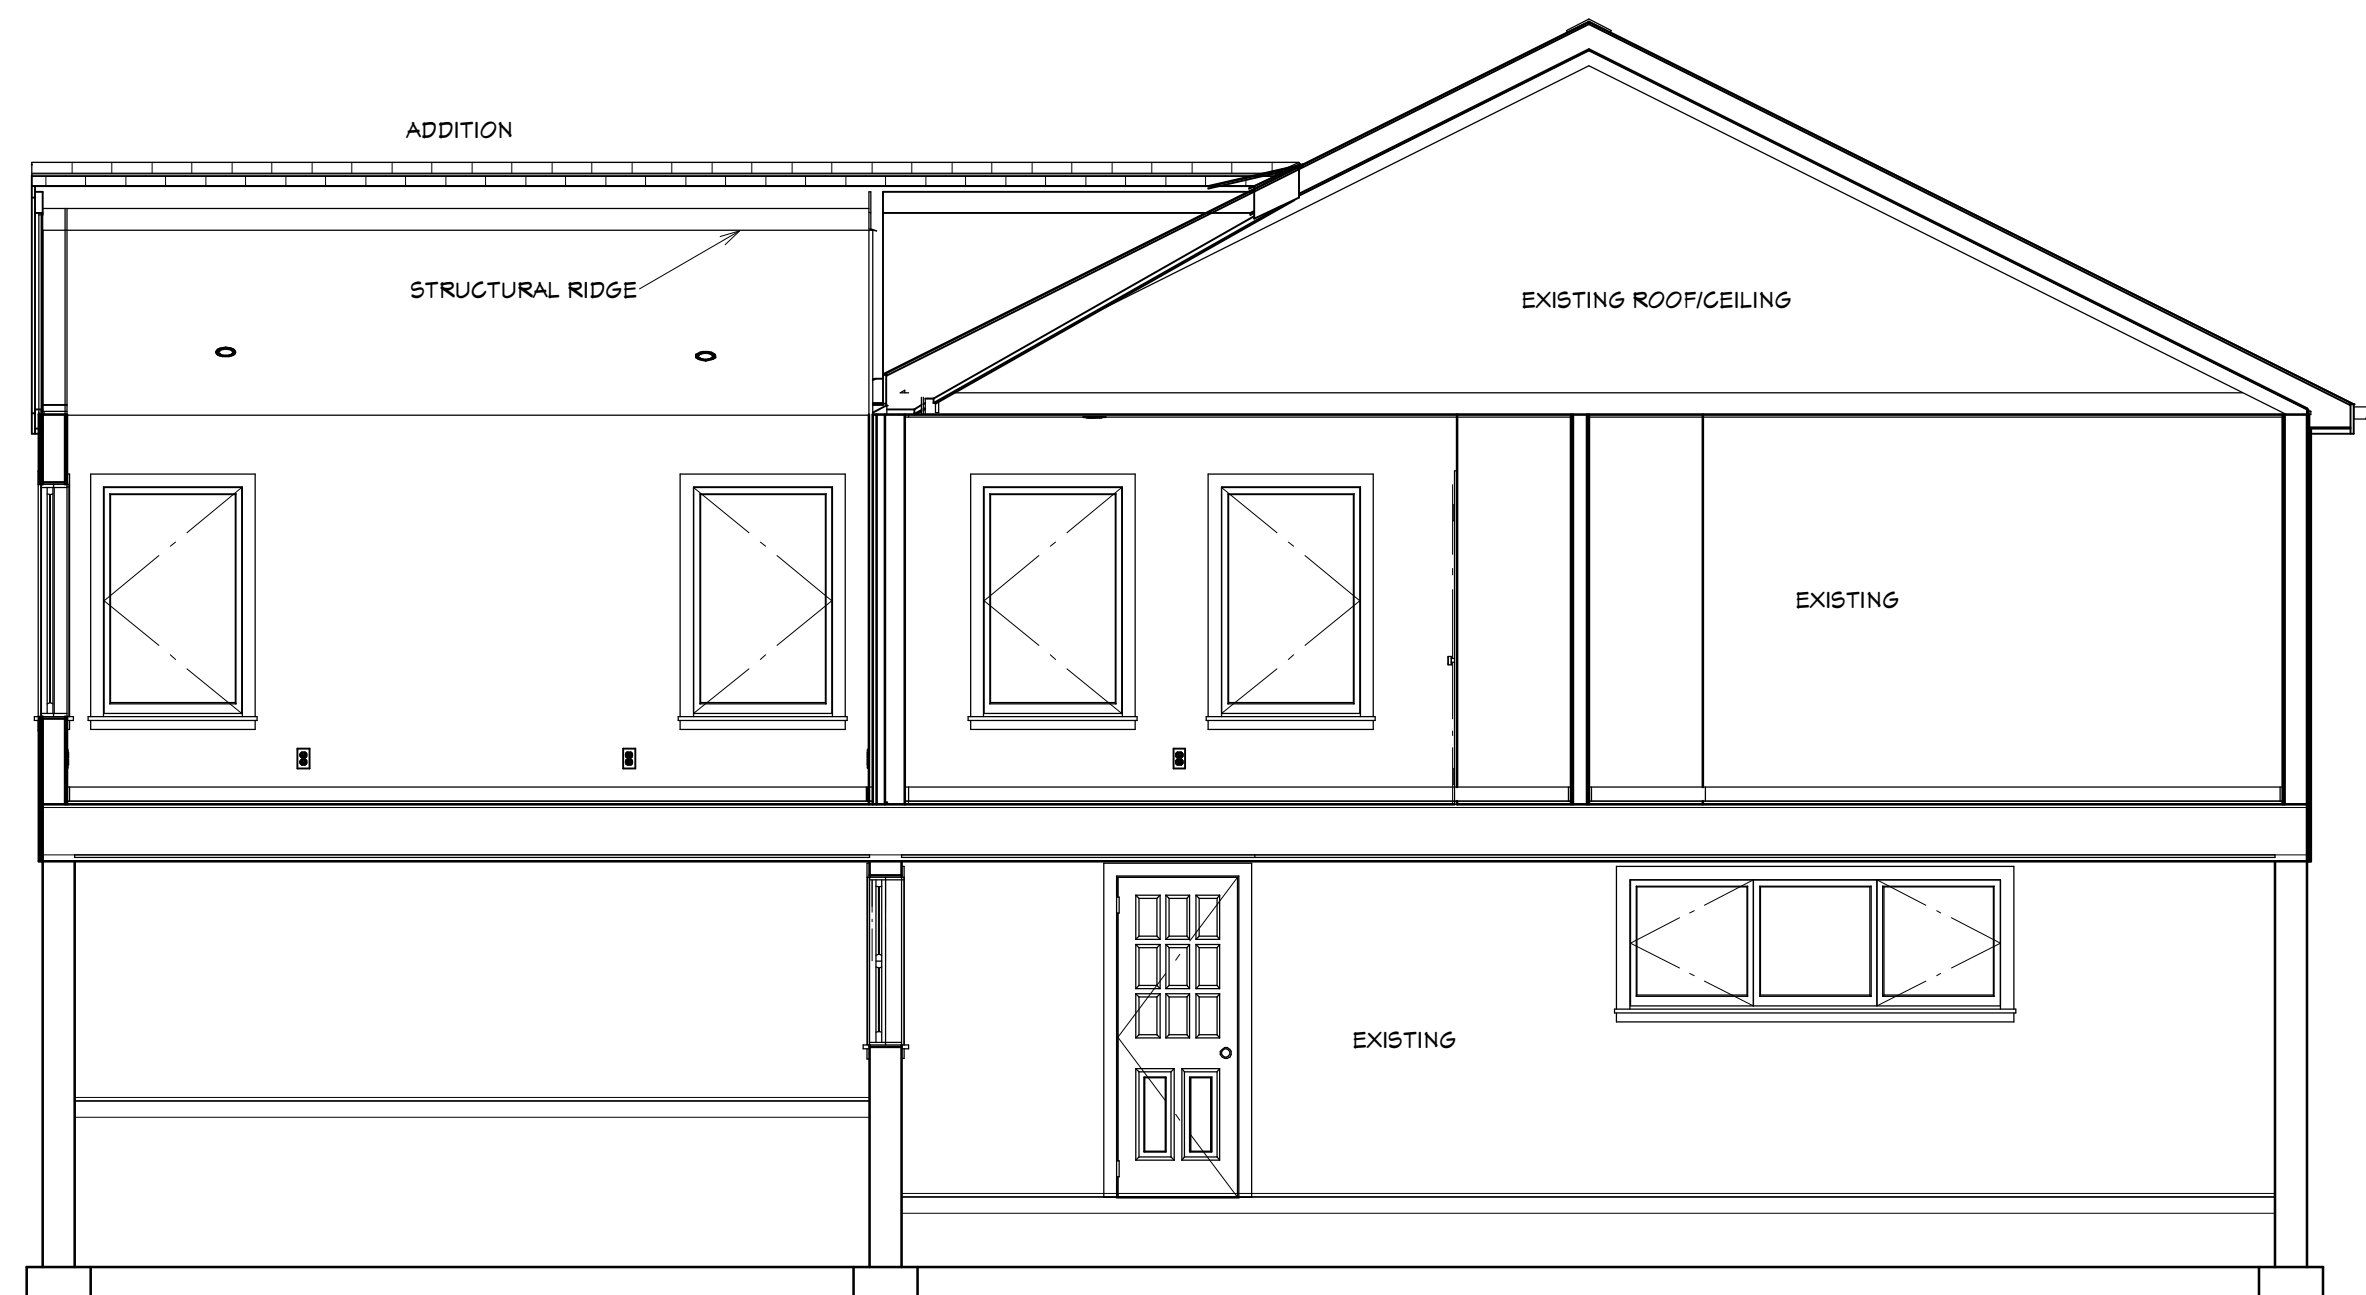

RIGHT SIDE ELEVATION

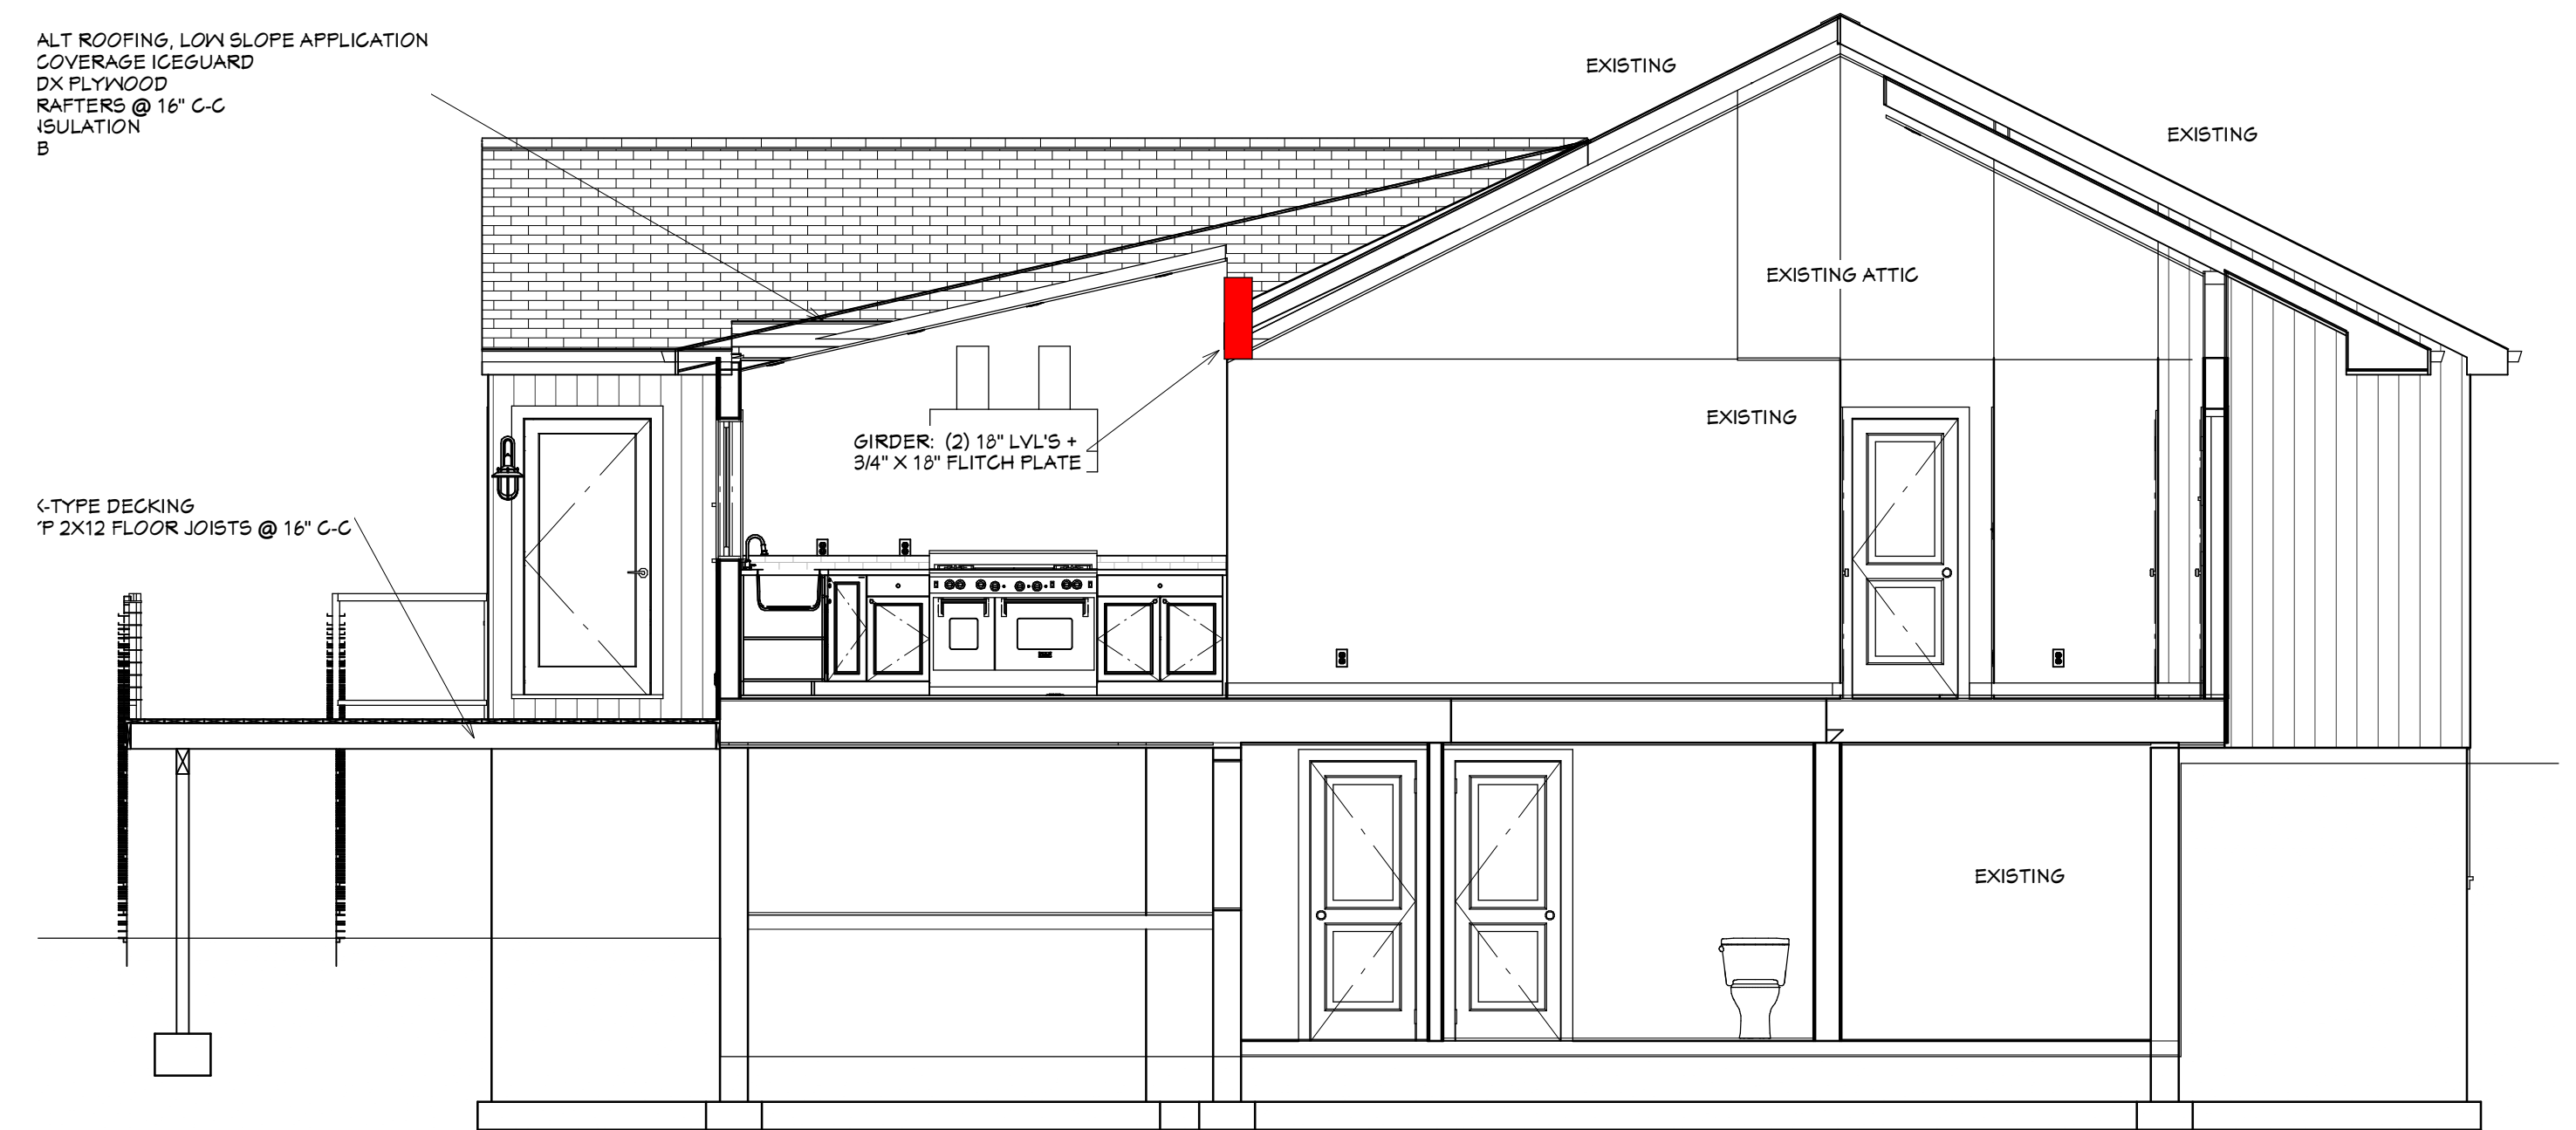

SECTION THROUGH DINING

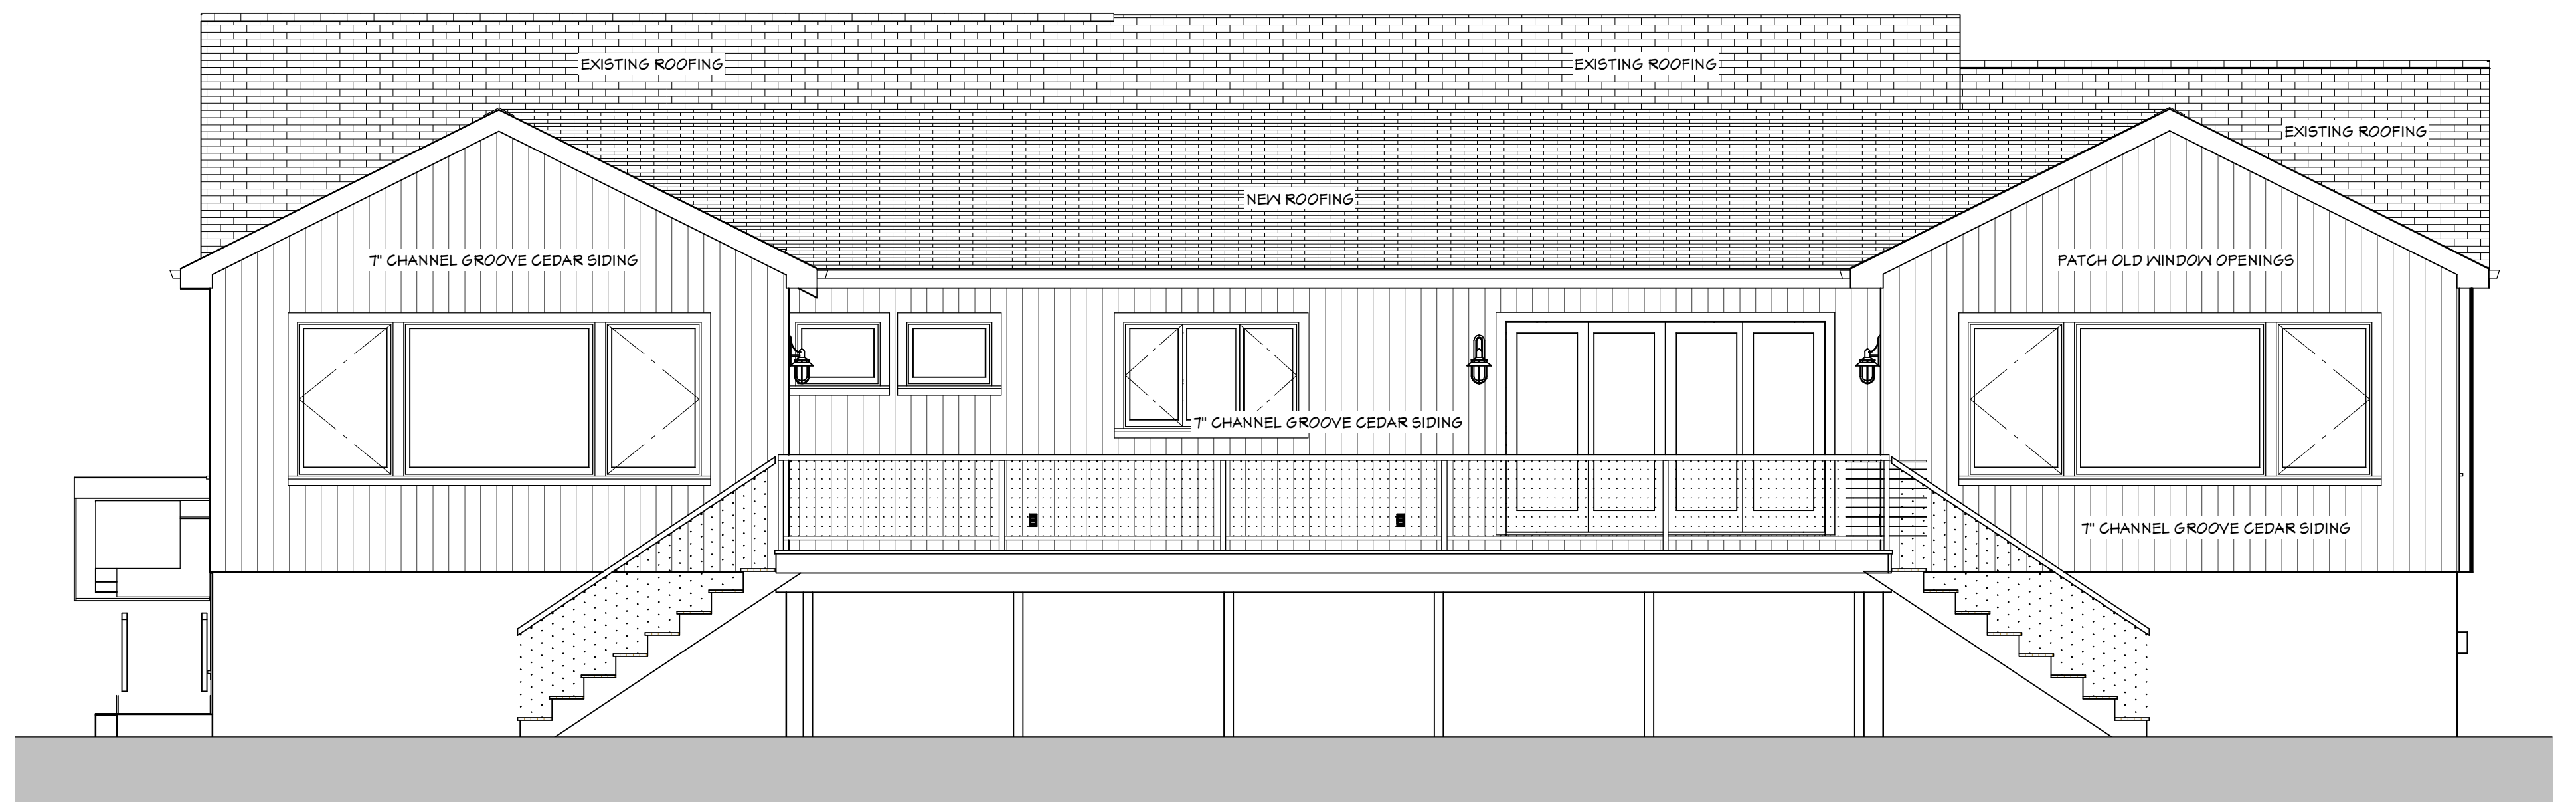

REAR ELEVATION