




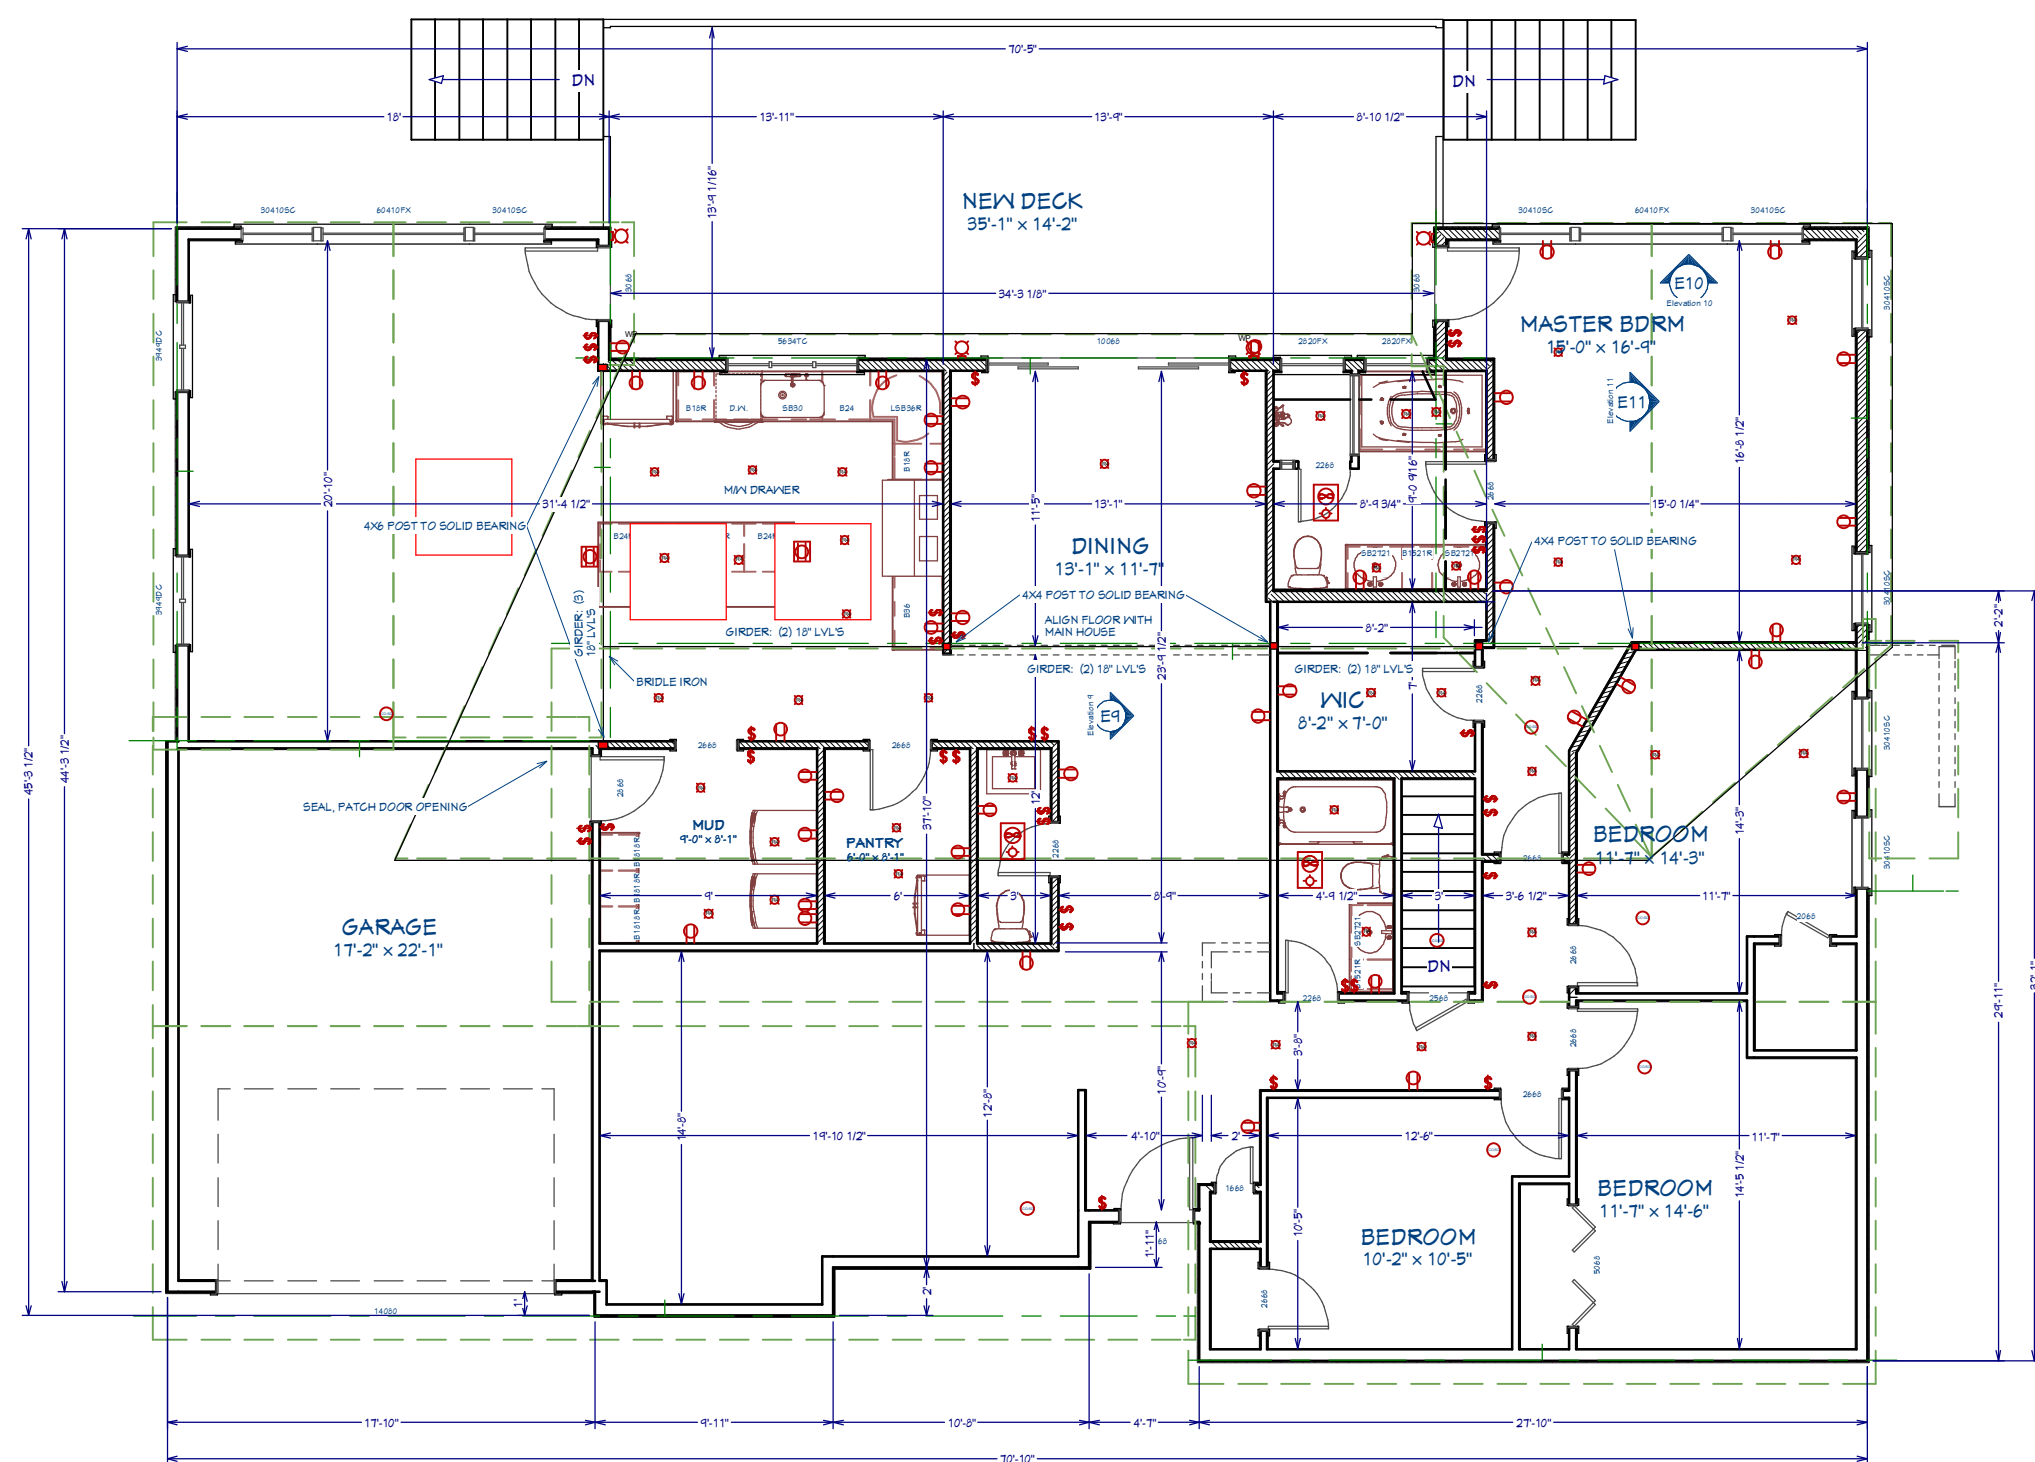

LIVING AREA
2515 sq ft
NEW ROOF AREAS
1/8" = 1'-0"

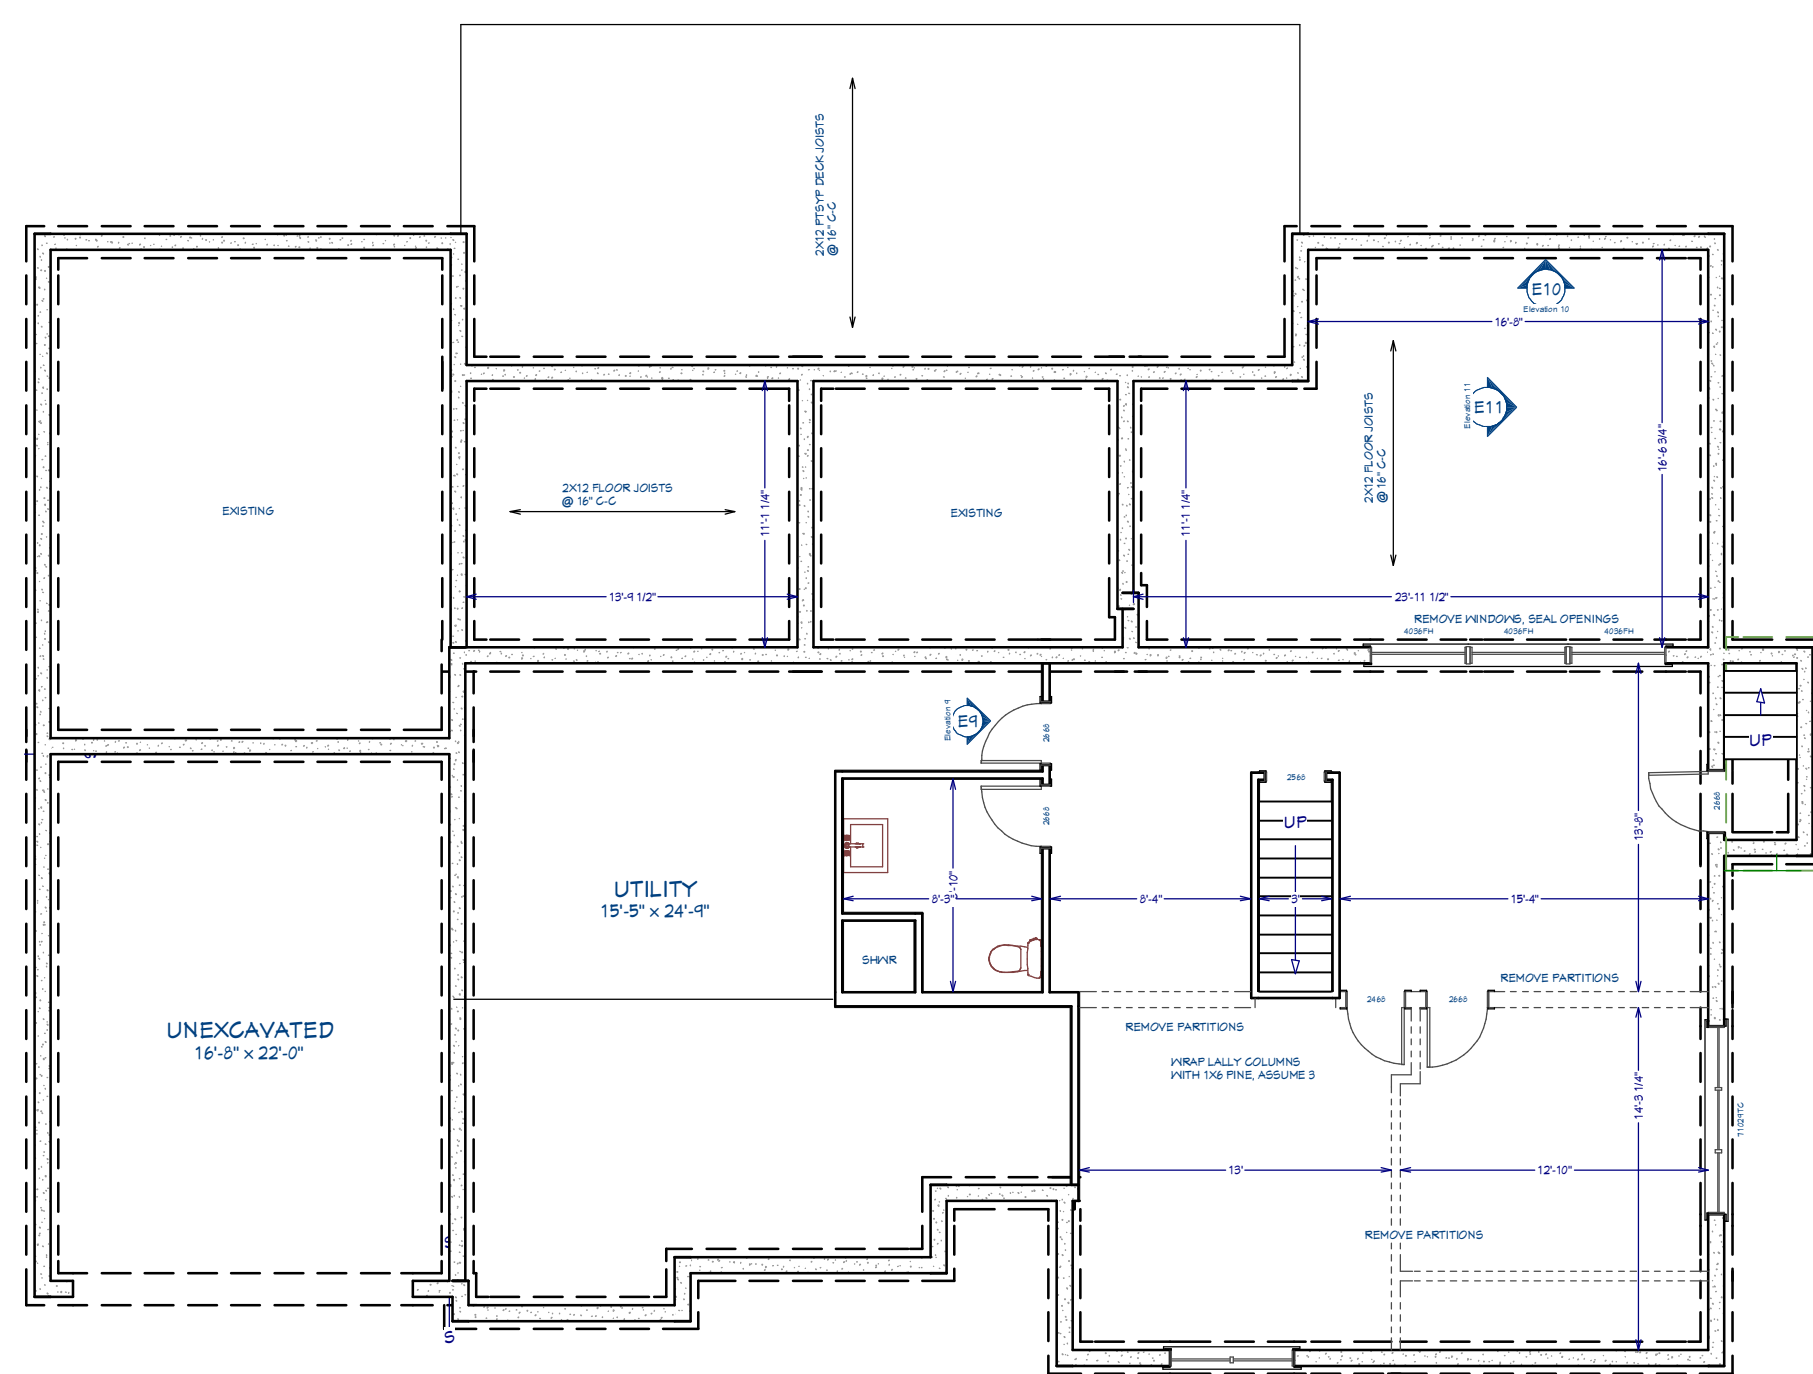

BASEMENT FLOOR PLAN
1/8" = 1'-0"

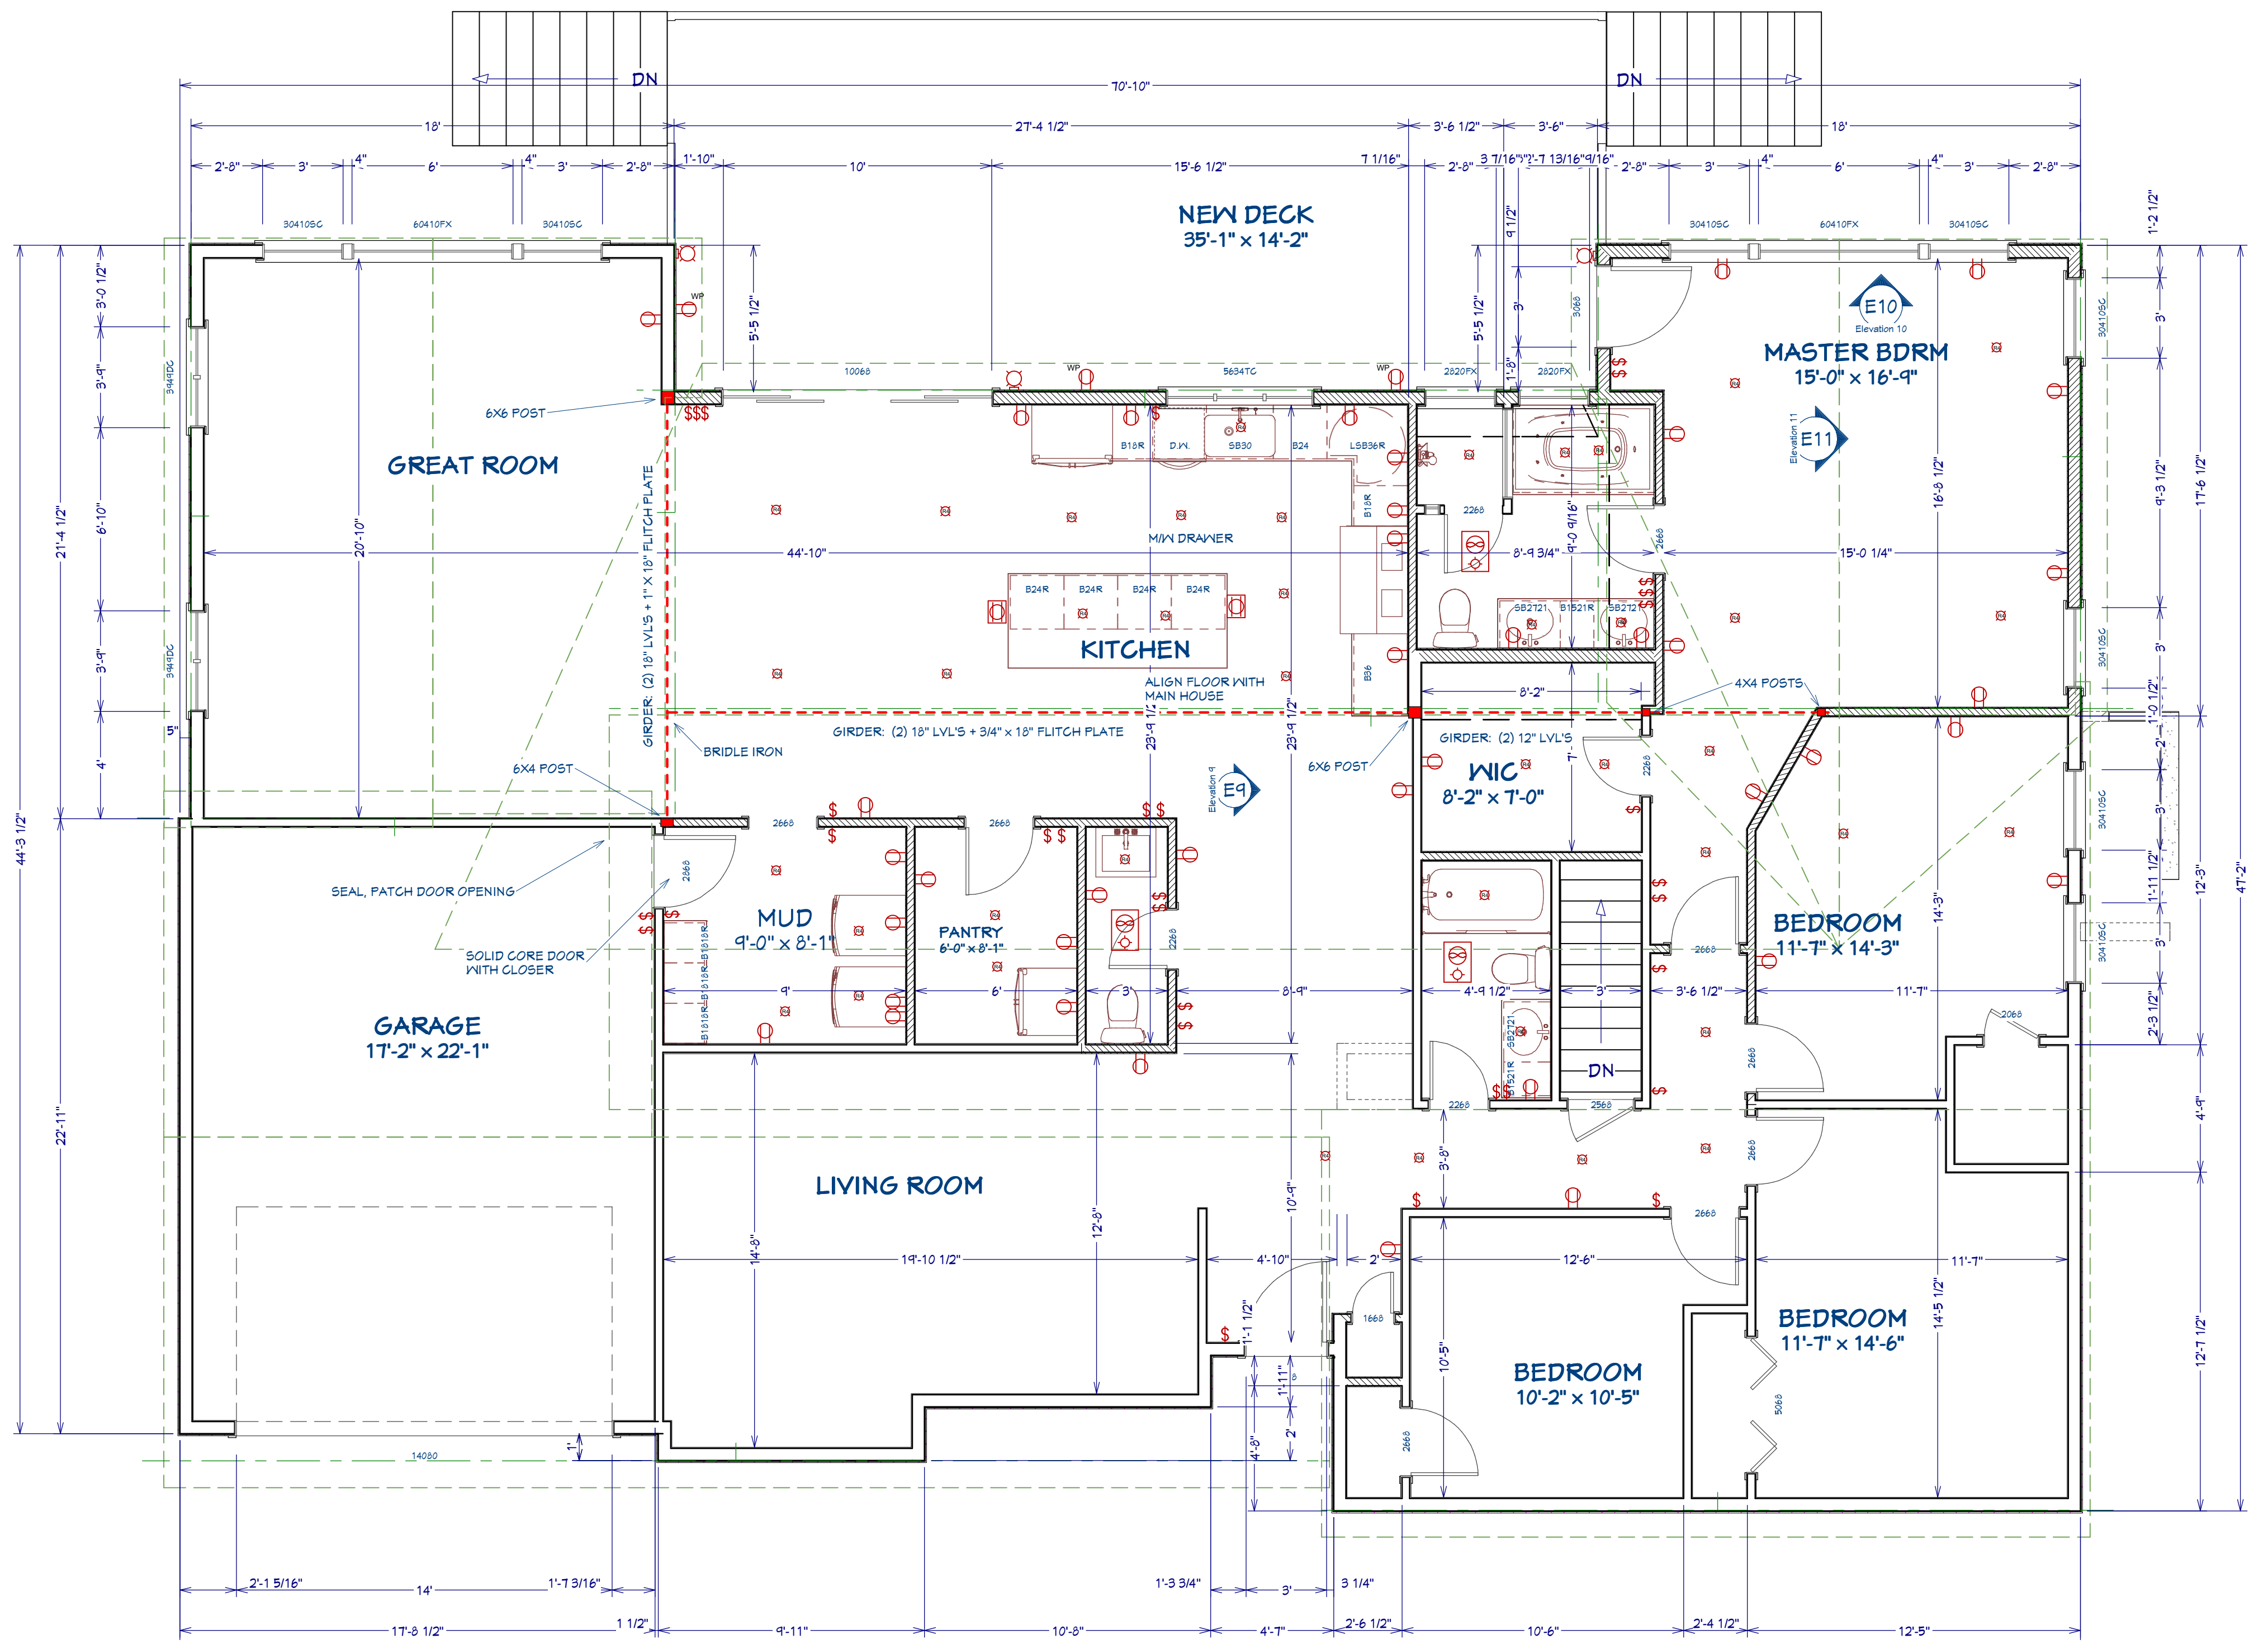

FIRST FLOOR PLAN
1/4" = 1'-0"