


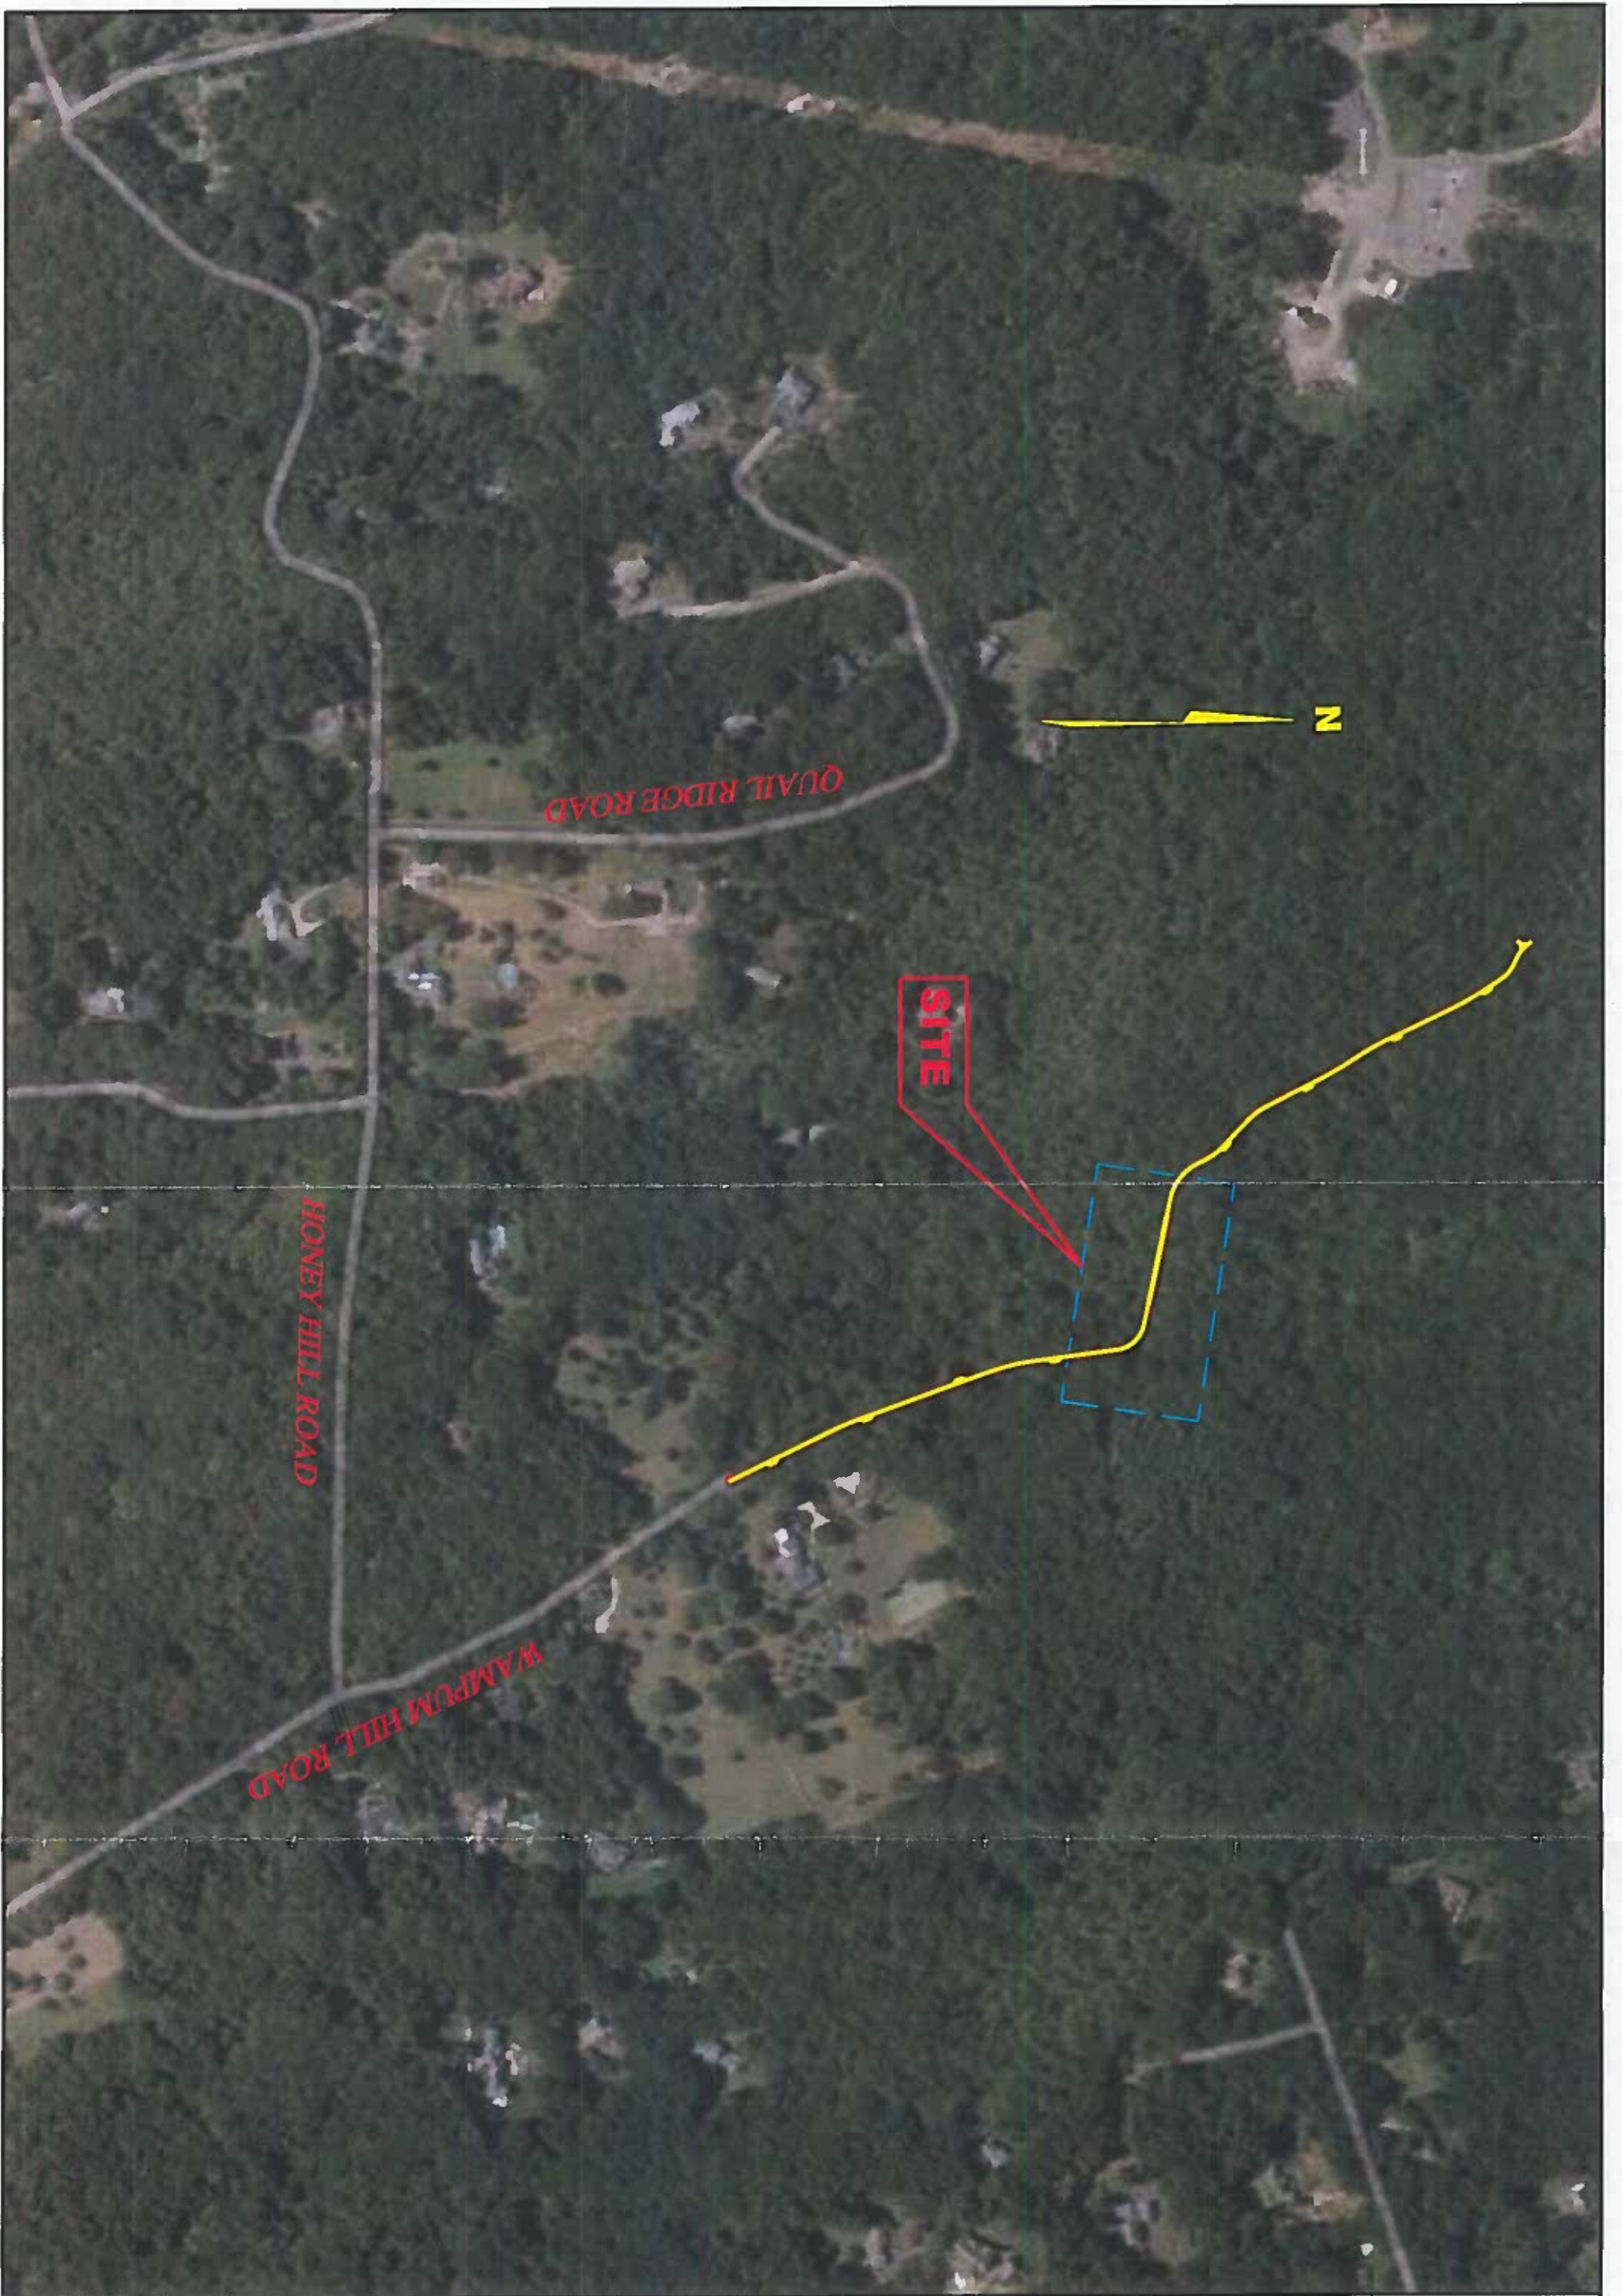

LM-

PROJECT NO.	1338
DATE	11-14-2007
DESIGNED BY	DA
CHECKED BY	JP


PREPARED FOR	CHRISTOPHER R. MONTANARO
PROJECT LOCATION	WAMPUM HILL ROAD; WILTON & WESTON, CT.

LANDTECH

Civil & Structural Engineers
Environmental Scientists
Permit Coordination
Construction Management
Construction Finance


WET # 2280

LANDTECH

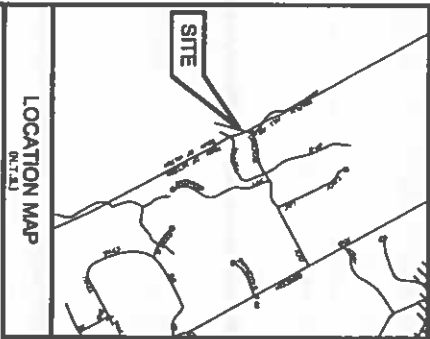

GENERAL NOTES

3. WETLANDS LOCATED BY OTTO R. THEALL PROFESSIONAL INC. BEGINNING ON MARCH 11, 2012.

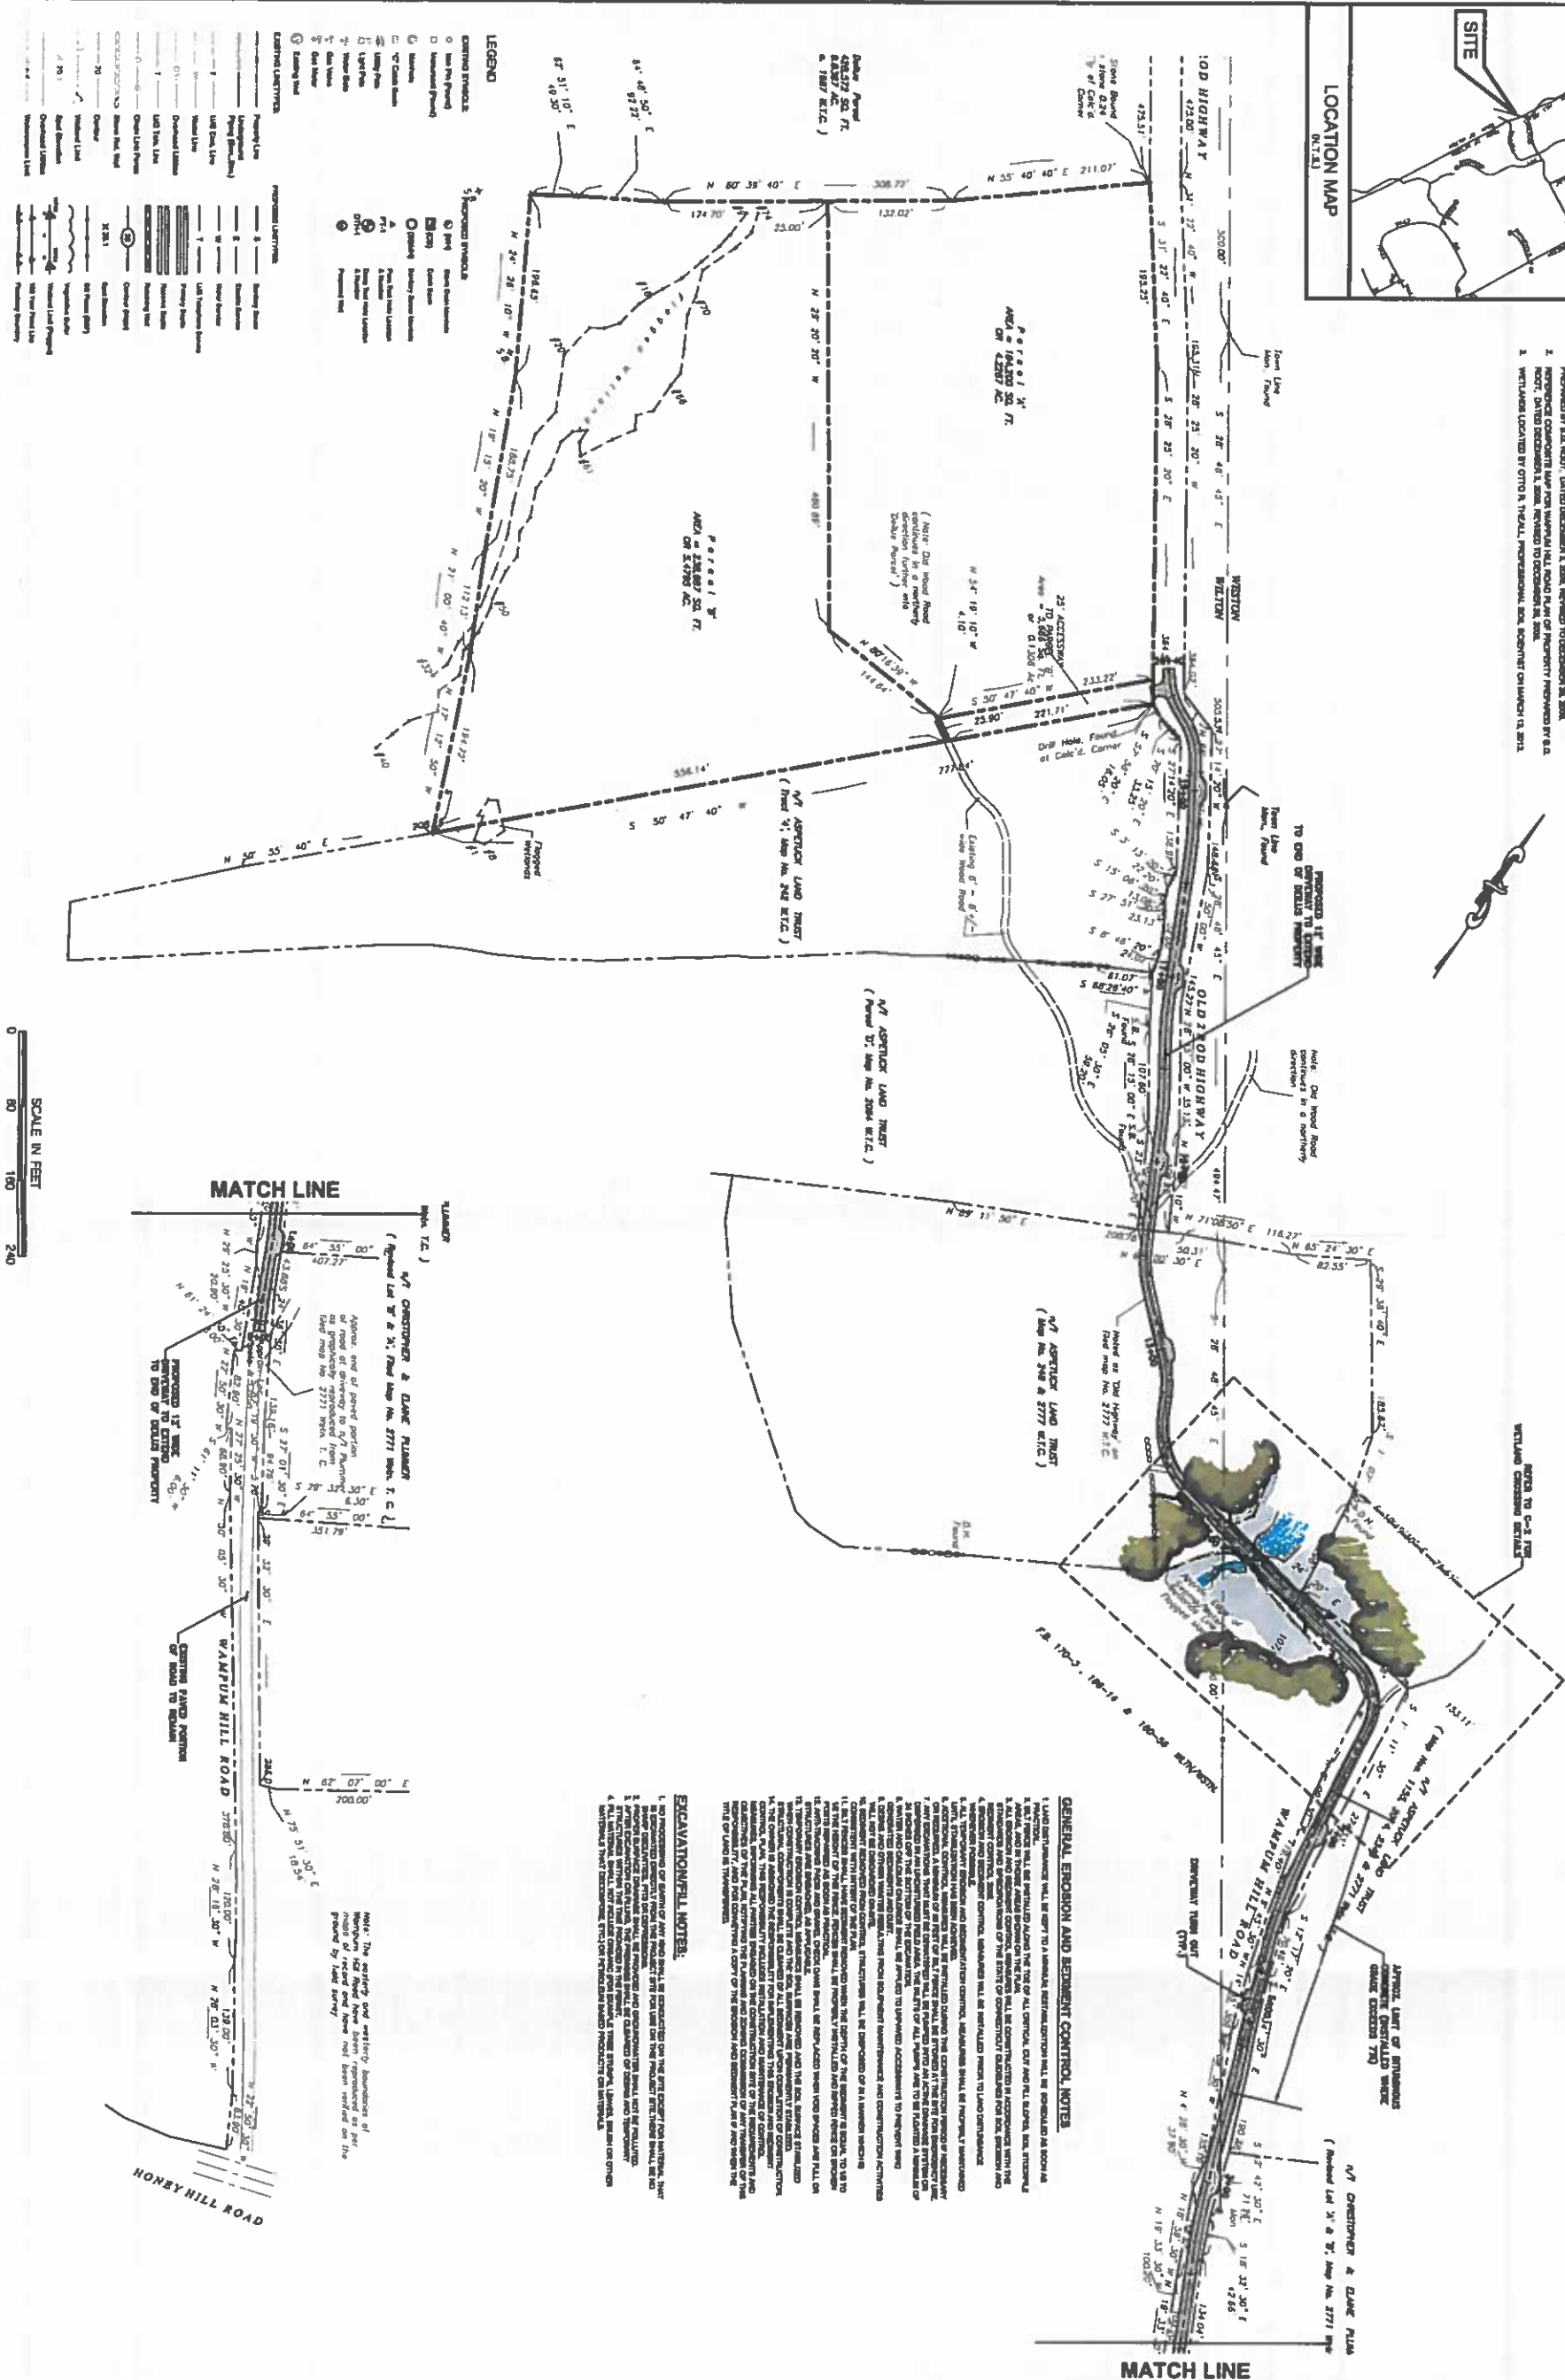

GENERAL EROSION AND SEDIMENT CONTROL NOTES

[illegible]

EXCAVATION/FILL NOTES:

[illegible]

Note: The eastern and westerly boundaries of Merapum Hill Road have been reproduced as per (map) of record and have not been verified on the ground by field survey.

CHRISTOPHER R. MONTANARO

WAMPUM HILL ROAD; WILTON & WESTON, CT.











PROPOSED DRIVEWAY & WETLAND CROSSING

LANDTECH


**Civil & Structural Engineer
Environmental Scientist
Project Coordination
Construction Management
Construction Finance**

180428A	LAYOUT MODIFICATIONS
040428A	WESTON CONSERVATION CORP/RTS
REVISION DATE	ISSUE

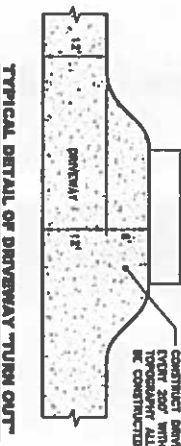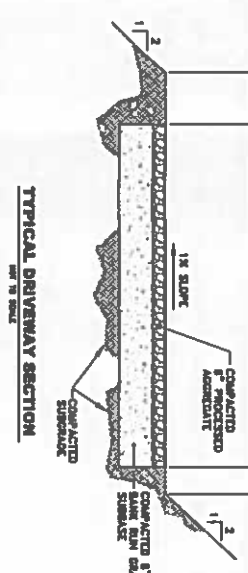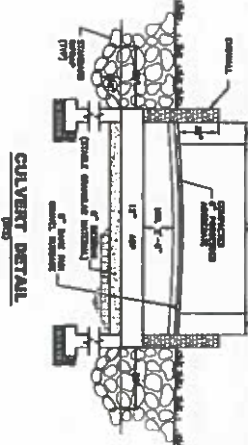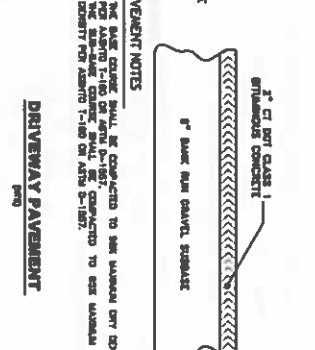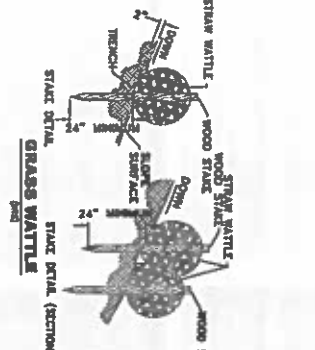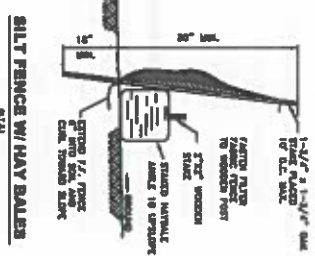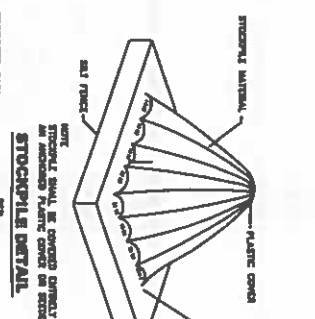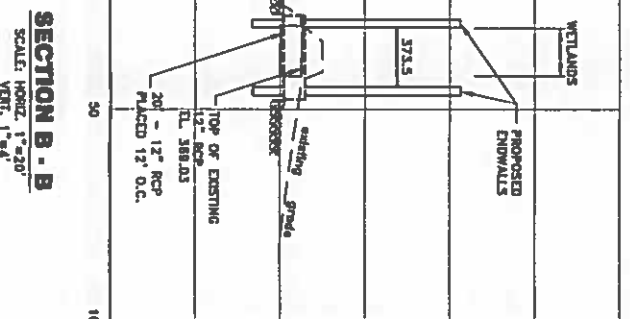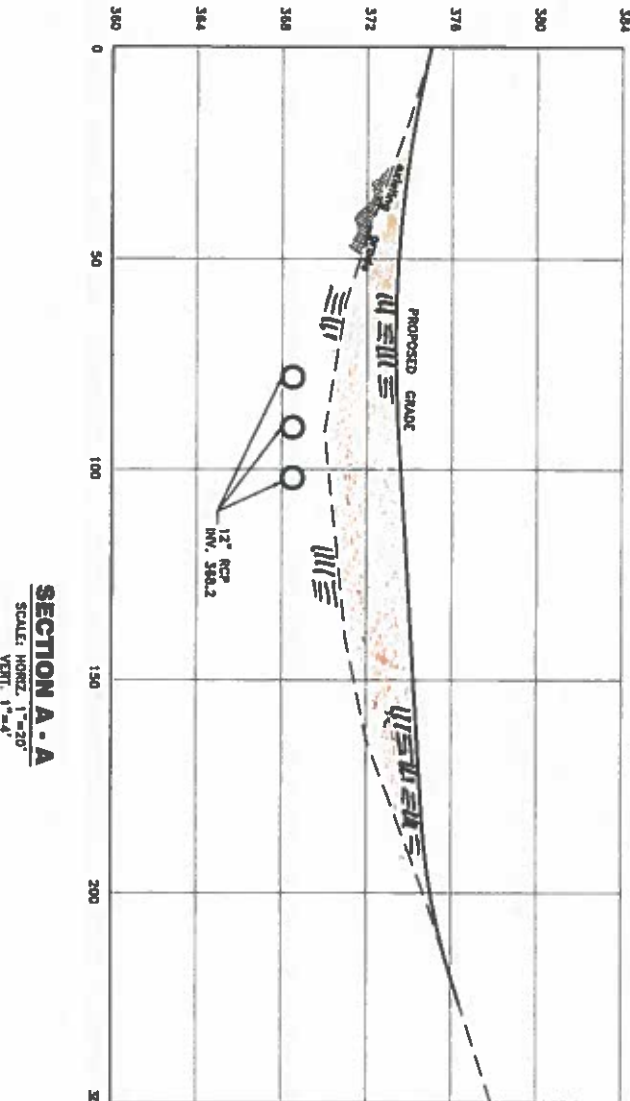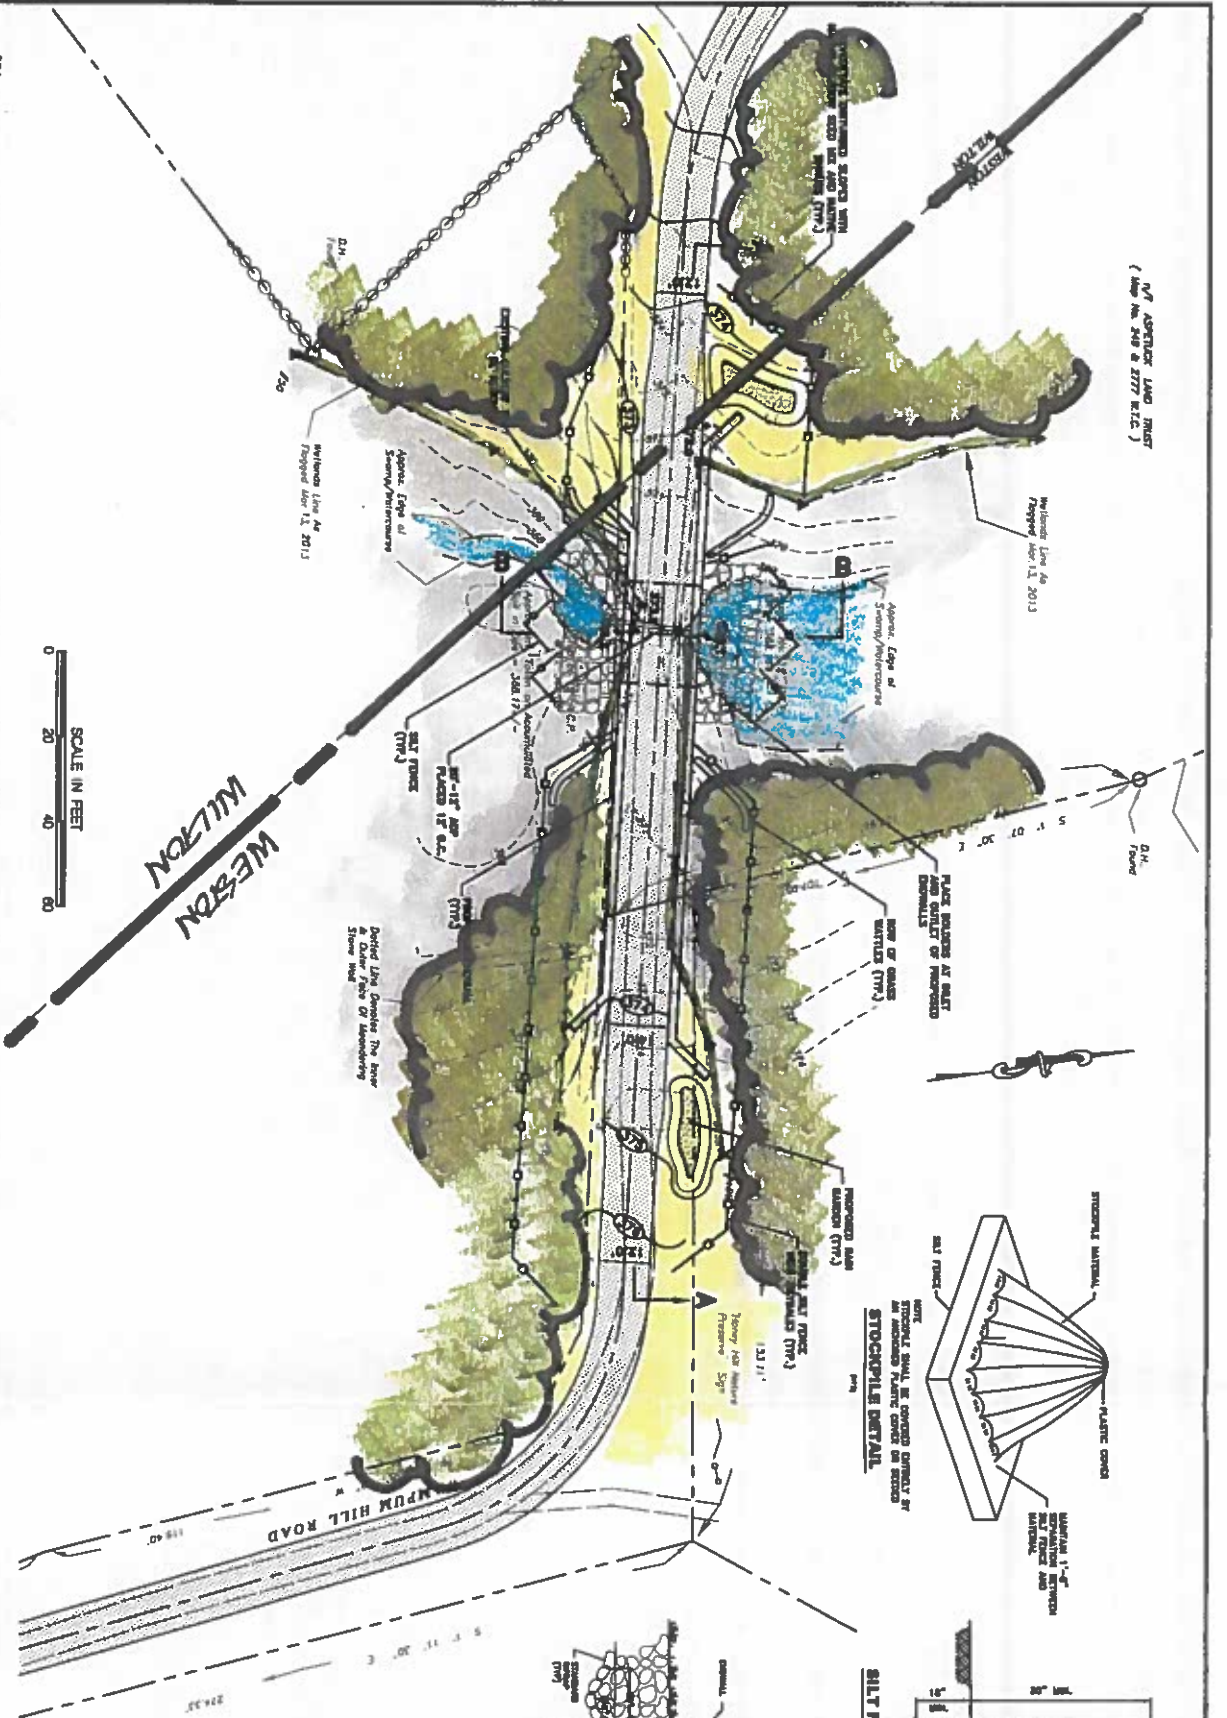


(Map No. 248 & 277 R.C. 2)

PLANTING NOTES:


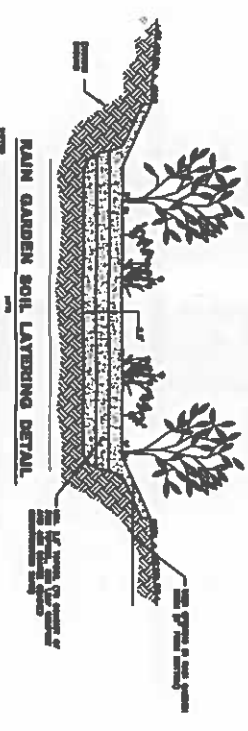


RAIN GARDEN SOIL LAYERING DETAIL

PROJECT NO.	13388-01
DATE	12/01/13
DESIGNED BY	AS BROWN
CHECKED BY	AS BROWN
APPROVED BY	AS BROWN

LANDTECH

31 Franklin Street • Westport, Connecticut 06880 • 203-464-3110 • info@landtech.com


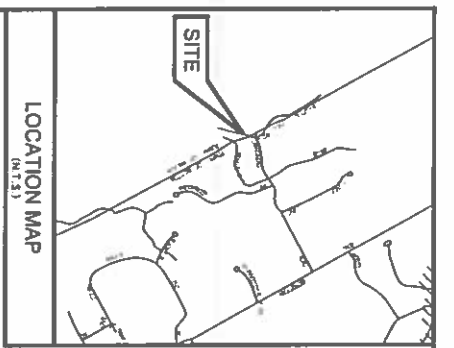

GENERAL NOTES


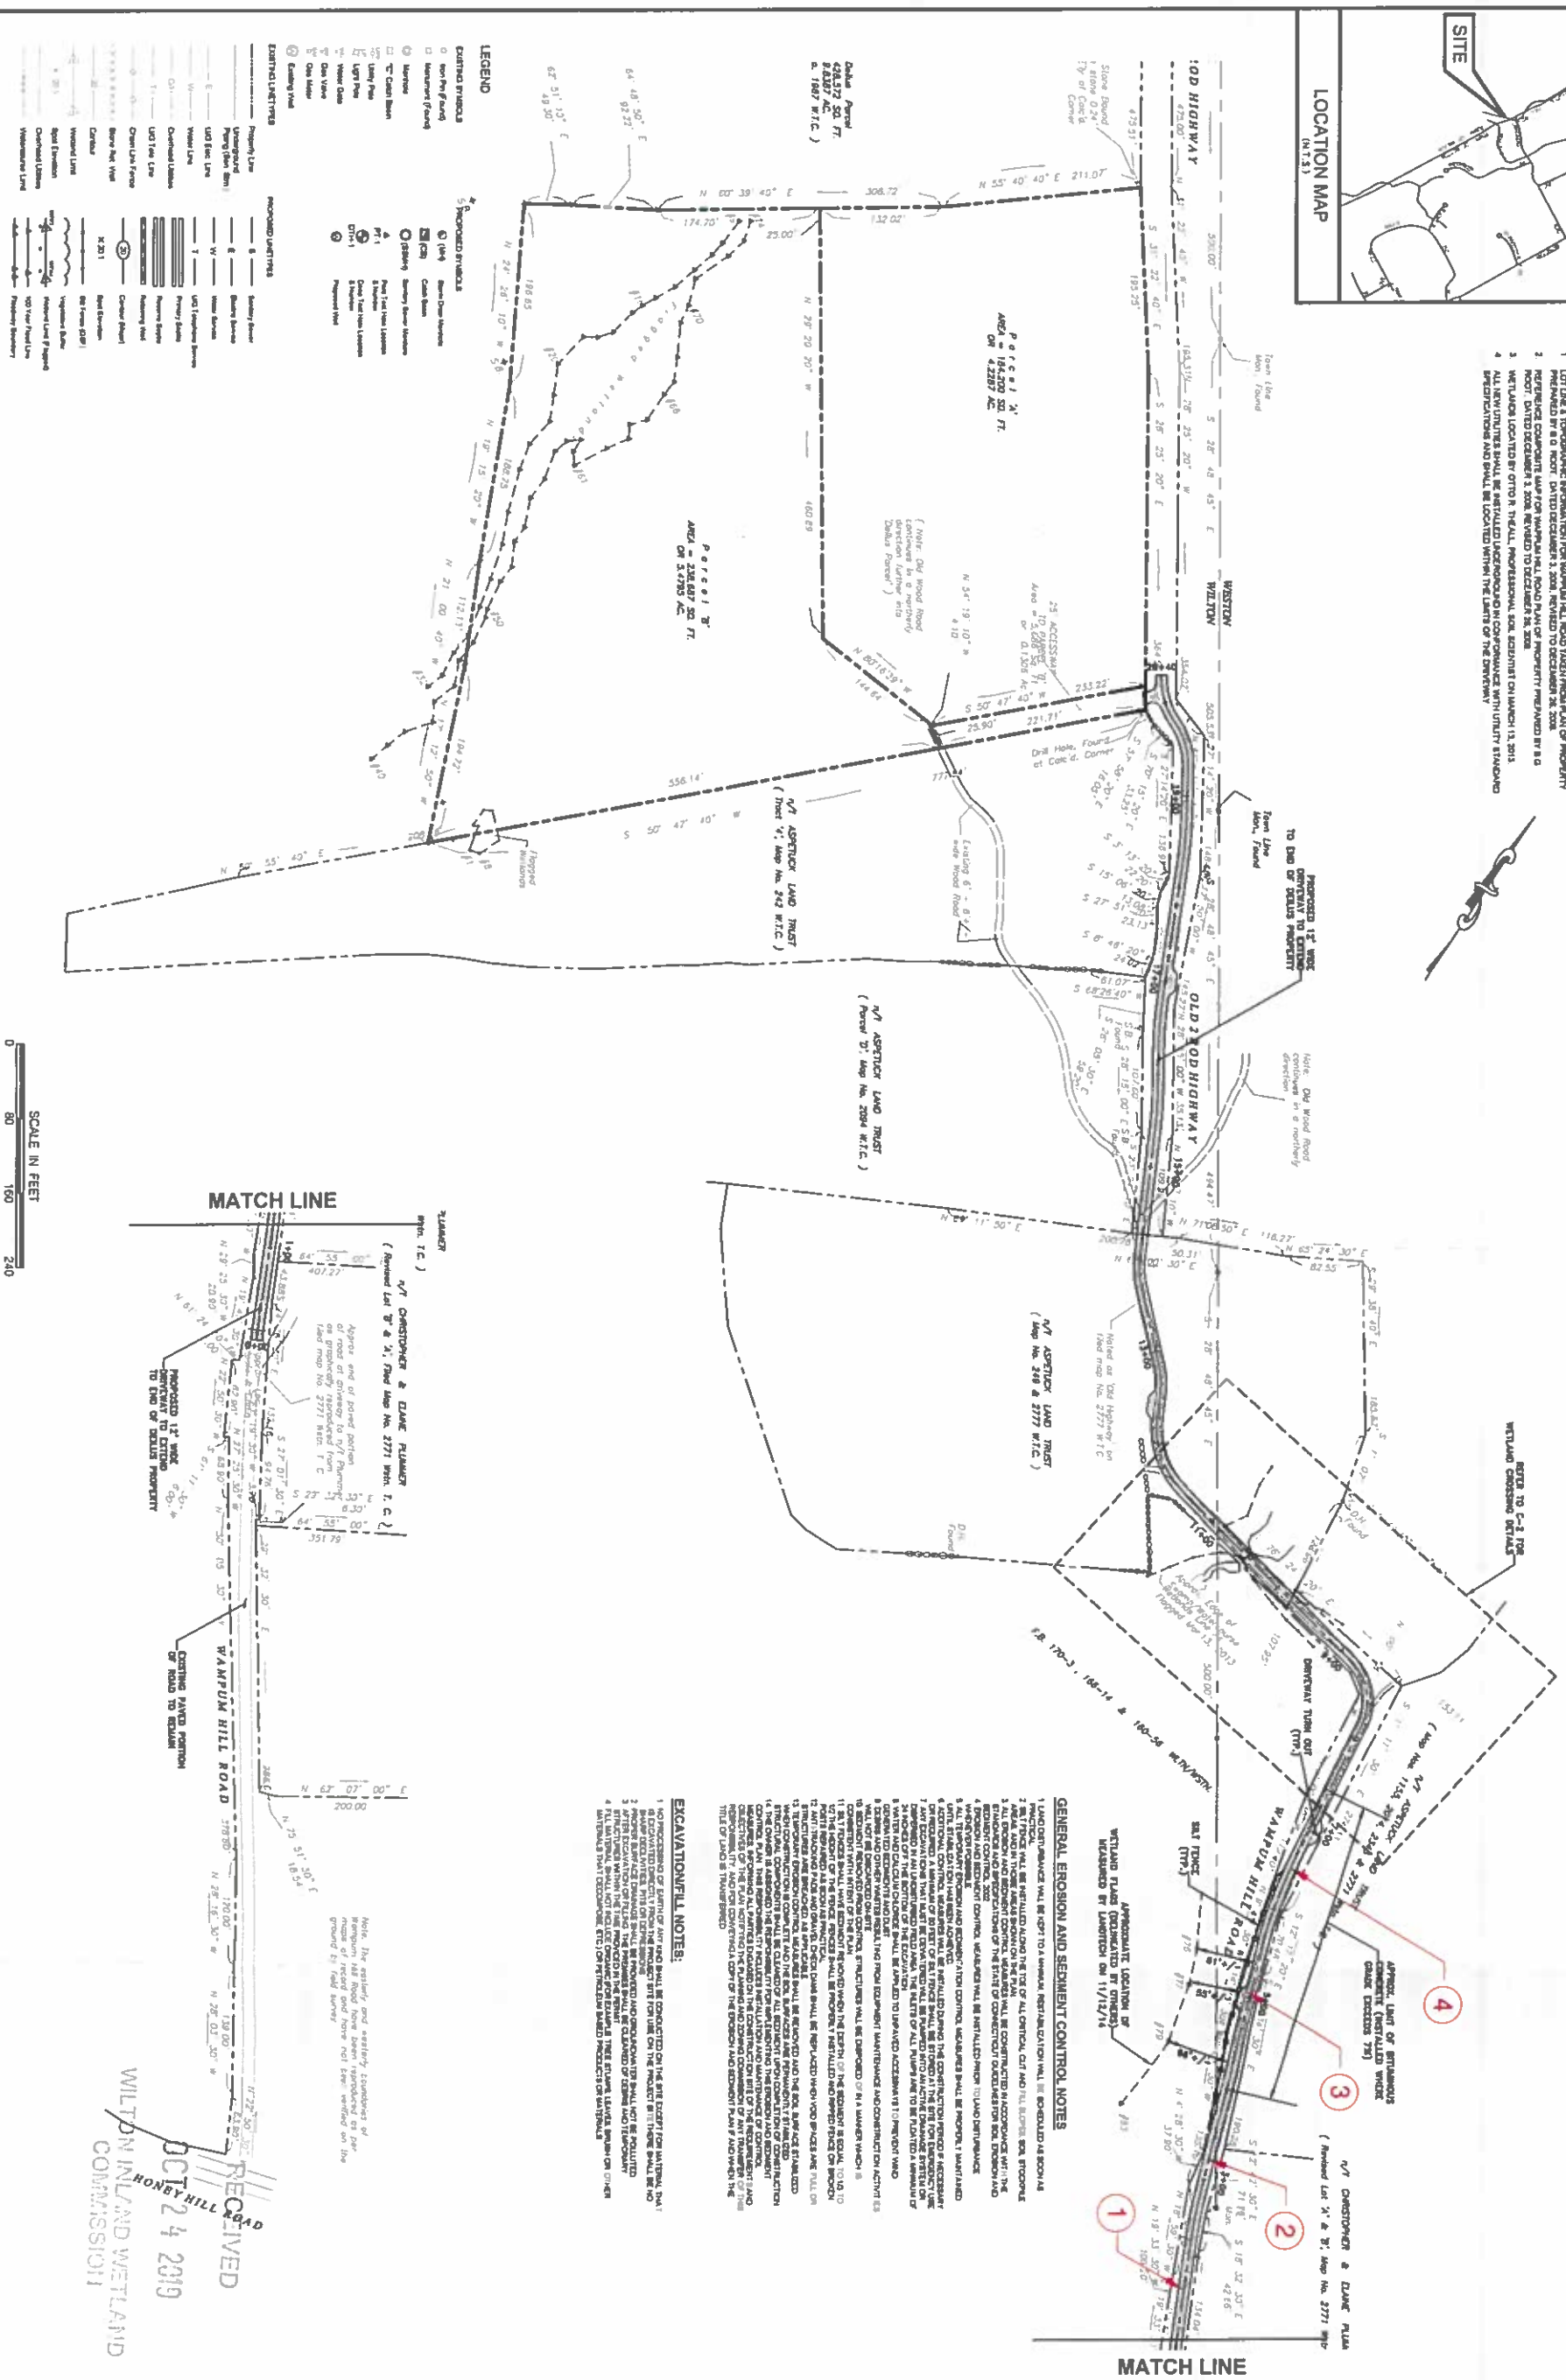


PHOTO LOCATIONS

REFER TO C-2 FOR
WITNESS CROSSING DETAILS

GENERAL EROSION AND SEDIMENT CONTROL NOTES

- [illegible]

- [illegible]


RECEIVED
HONEY HILL ROAD
OCT 24 2019
WILTON INLAND WETLAND
COMMISSION

04/27/2004	ADDED WETLAND PLACES
10/15/2004	LAYOUT MODIFICATIONS
09/16/2004	WESTON CONSERVATION COMMENTS
REVISION DATE	ISSUE






DATE 1-28-07	PROJECT NO. 1339-01	PREPARED FOR CHRISTOPHER R. MONTANARO
DRAWN BY JBP	CHECKED BY JBP	PROJECT LOCATION WAMPUM HILL ROAD; WILTON & WESTON, CT.
TITLE PROPOSED DRIVEWAY & WETLAND CROSSING SITE PLAN		

LANDTECH

Civil & Structural Engineers
Environmental Scientists
Permit Coordination
Construction Management
Construction Finance

31 Franklin Street • Westport, Connecticut 06880 • 203-454-2110 • info@landtechconsult.com

(Map No. 248 & 277 W.T.C.)

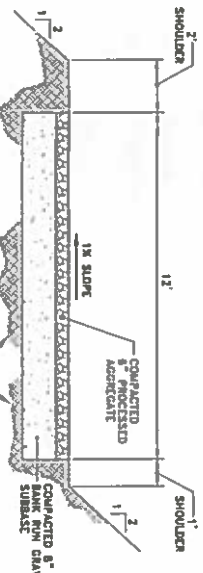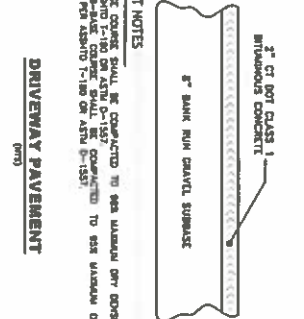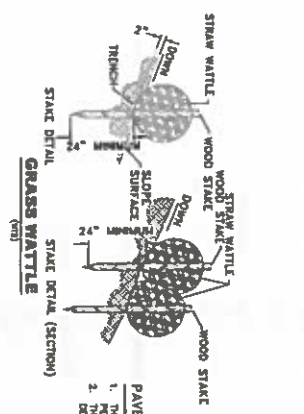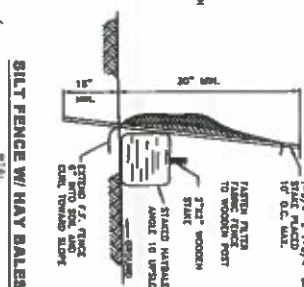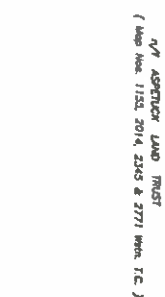

TYPICAL DETAIL OF DRIVEWAY TURN OUT
NOT TO SCALE

**NOT TO BE
MAILED**

PLANTING NOTES:

APPLICATION DATE:





RAIN GARDEN SOIL LAYERING DETAIL





SECTION A - A
SCALE: HORIZ 1"=20'

VERT. 1"=4'

Q2

PREPARED FOR	CHRISTOPHER R. MONTANARO
PROJECT LOCATION	WAMPUM HILL ROAD; WILTON & WESTON, CT.
TITLE	PROPOSED DRIVEWAY & WETLAND CROSSING SITE PLAN

08-05-2006	LAYOUT MODIFICATIONS
09-06-2006	BESTON CONSERVATION COMMENTS
REVISION DATE	ISSUE

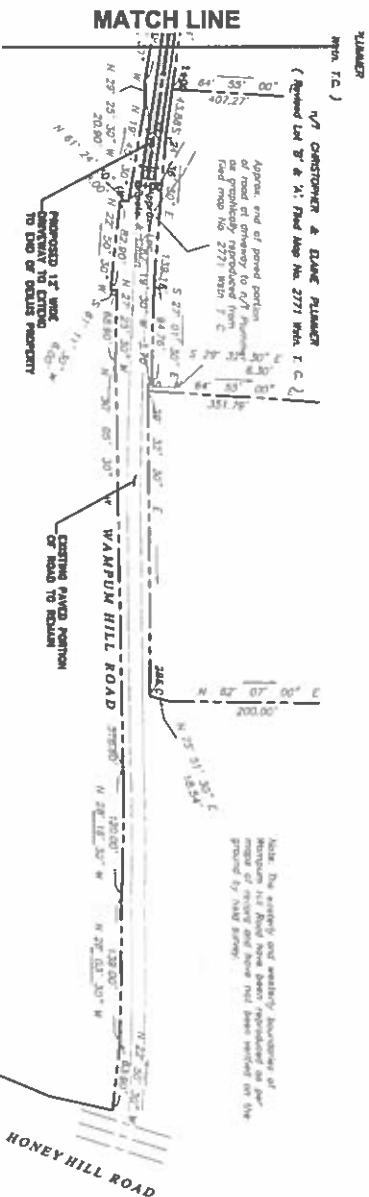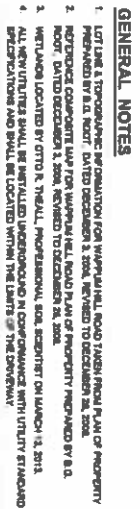

DATE 1-1-87	PROJECT NO. 13389-01	PREPARED FOR CHRISTOPHER R. MONTANARO
DRAWN BY JSP	DATE 12/03/13	PROJECT LOCATION WAMPUM HILL ROAD; WILTON & WESTON, CT.
		TITLE PROPOSED DRIVEWAY & WETLAND CROSSING SITE PLAN

[illegible]31 Franklin Street • Westport, Connecticut 06880 • 203-454-2110 • info@laser-tech.com

