


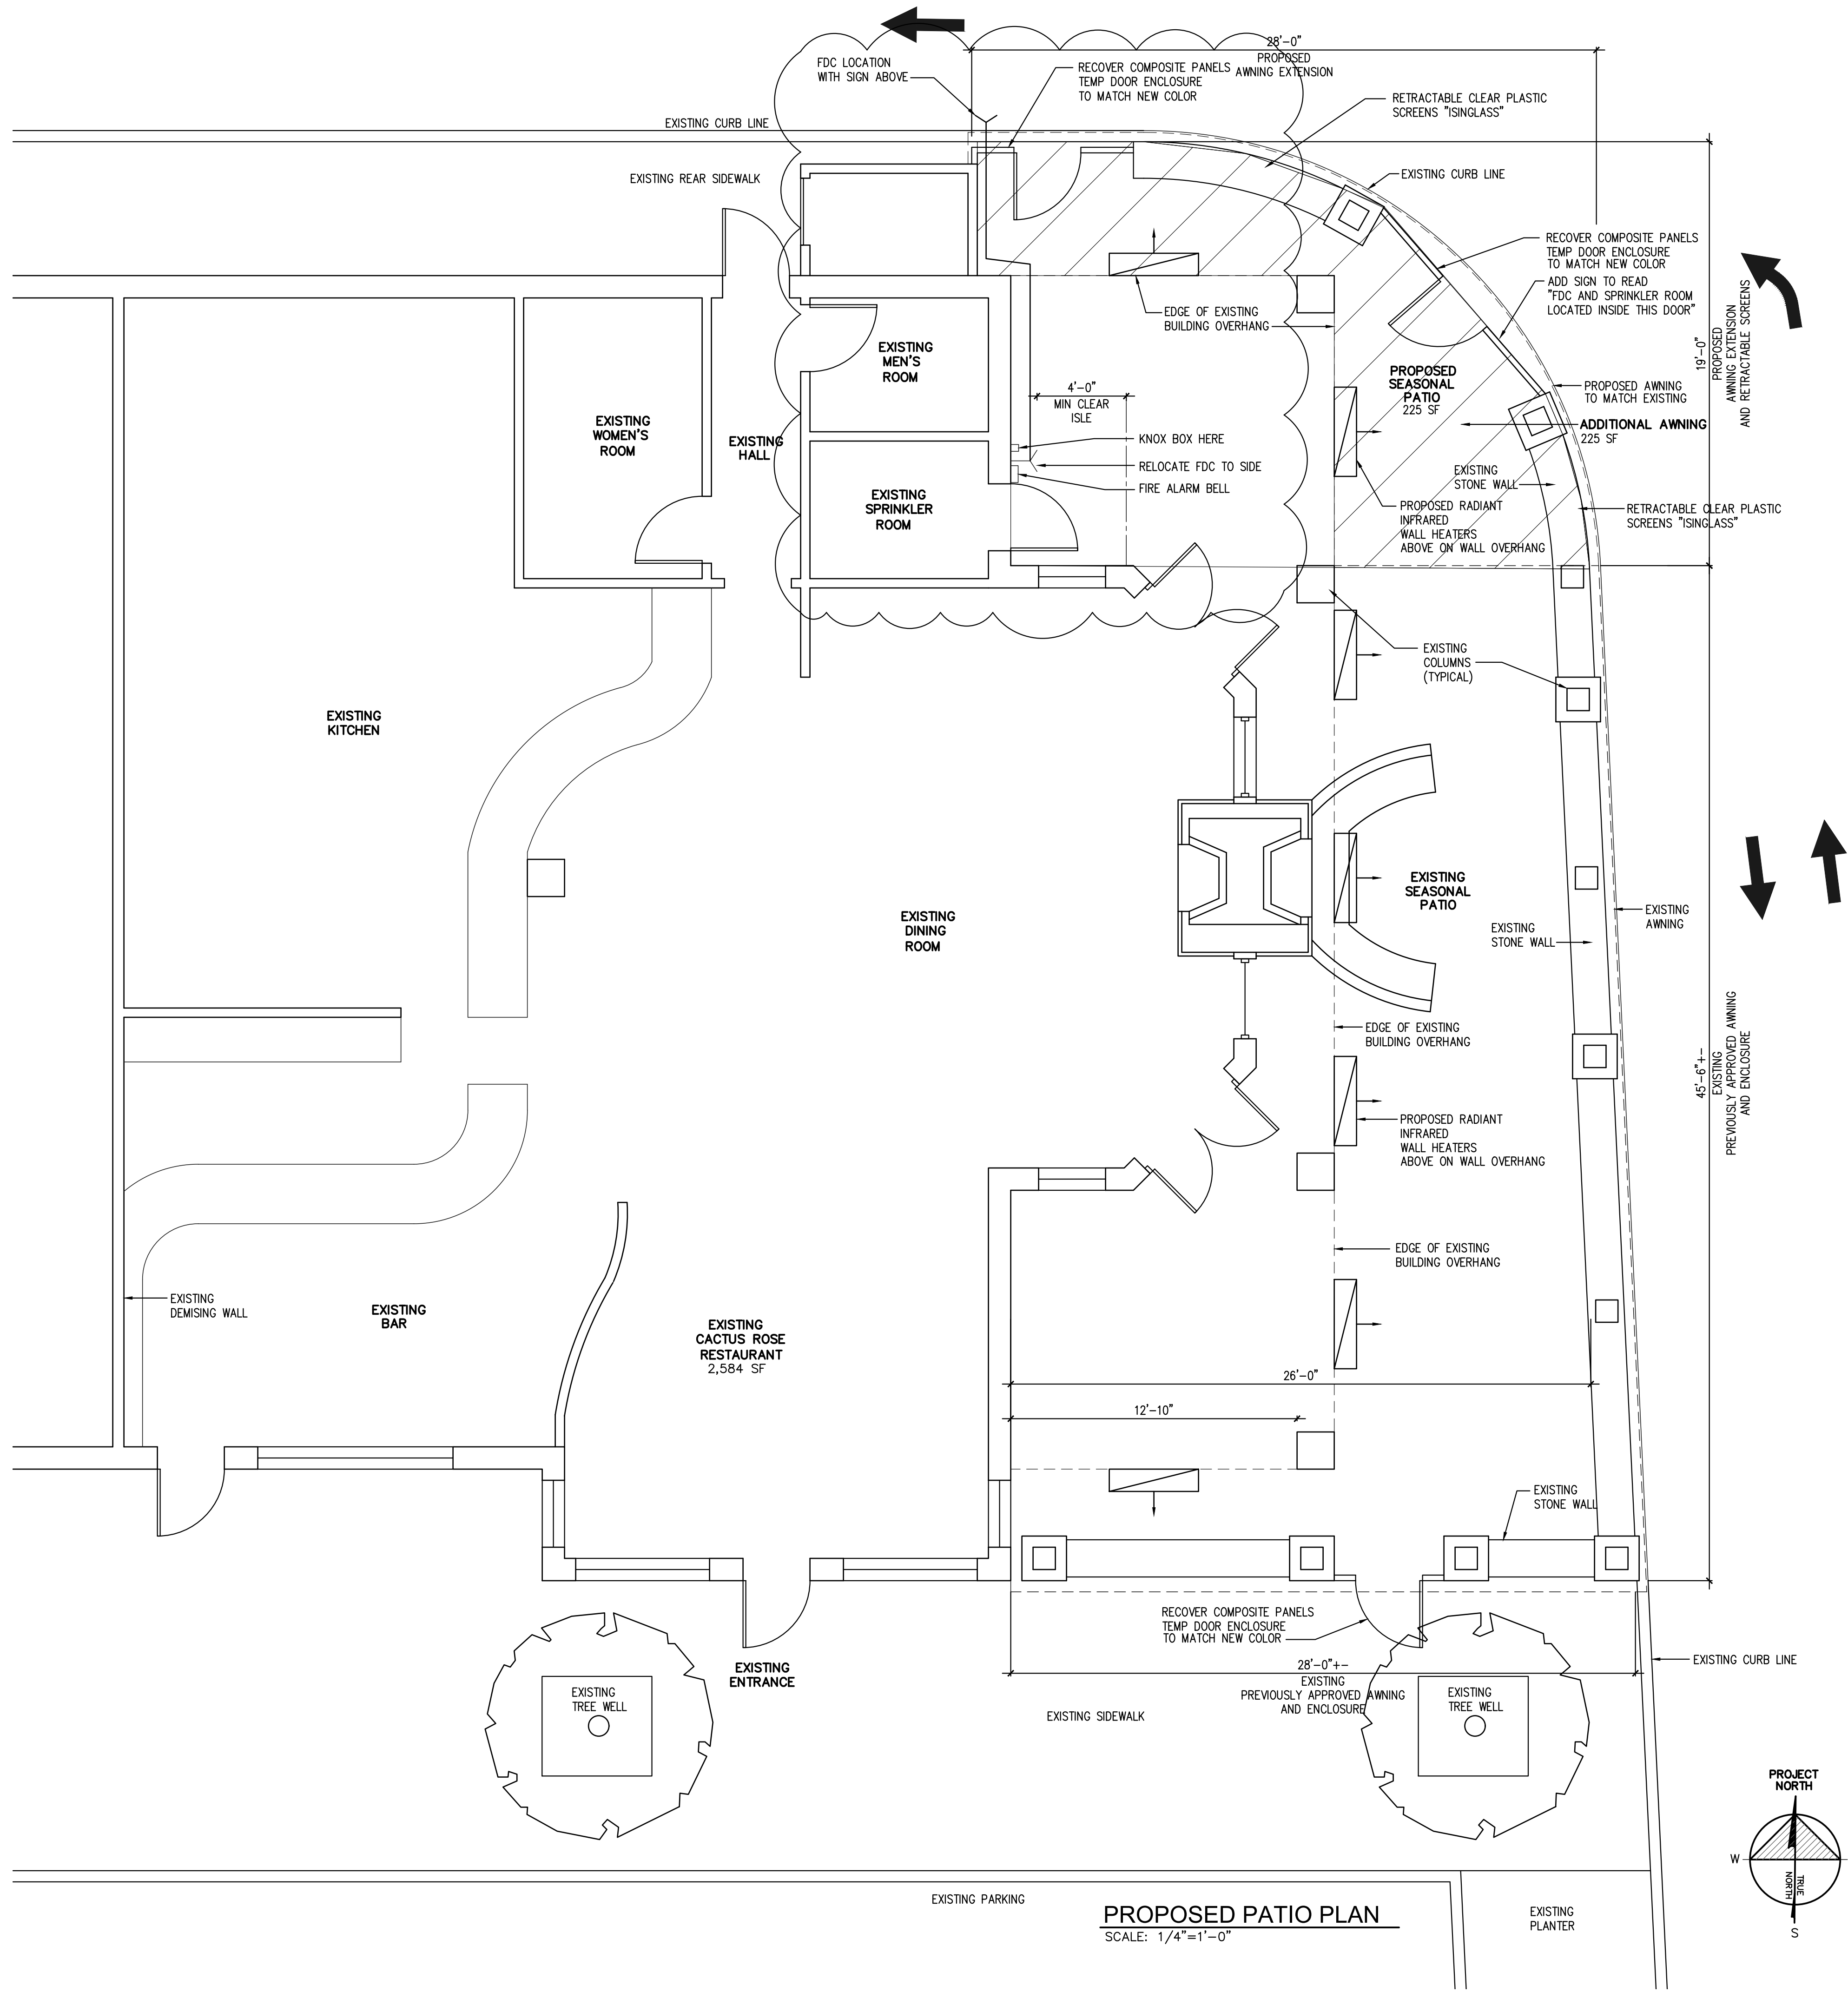

PROPOSED PATIO PLAN
SCALE: 1/4"=1'-0"

ISSUED FOR TOWN APPROVALS 8/16/2023	
PROJECT: PROPOSED OUTDOOR DINING AWNING AND ENCLOSURE CACTUS ROSE RESTAURANT 5 RIVER ROAD WILTON, CT 06897	DATE: AUG 16, 2023 REV 10/2/23 REV 10/4/23
DRAWING TITLE: PROPOSED PATIO PLAN	
J.P. FRANZEN ASSOCIATES ARCHITECTS, P.C. TIDE MILL BUILDING 95 HARBOR ROAD SOUTHPORT, CT 06890 TEL: (203) 259-0529 WWW.FRANZENARCHITECTS.COM	SCALE: 1/4"=1'-0"
	DRAWN BY: DRW
	JOB NO. 202301
	DRAWING NO. A1