




SECTION AT Z-Z

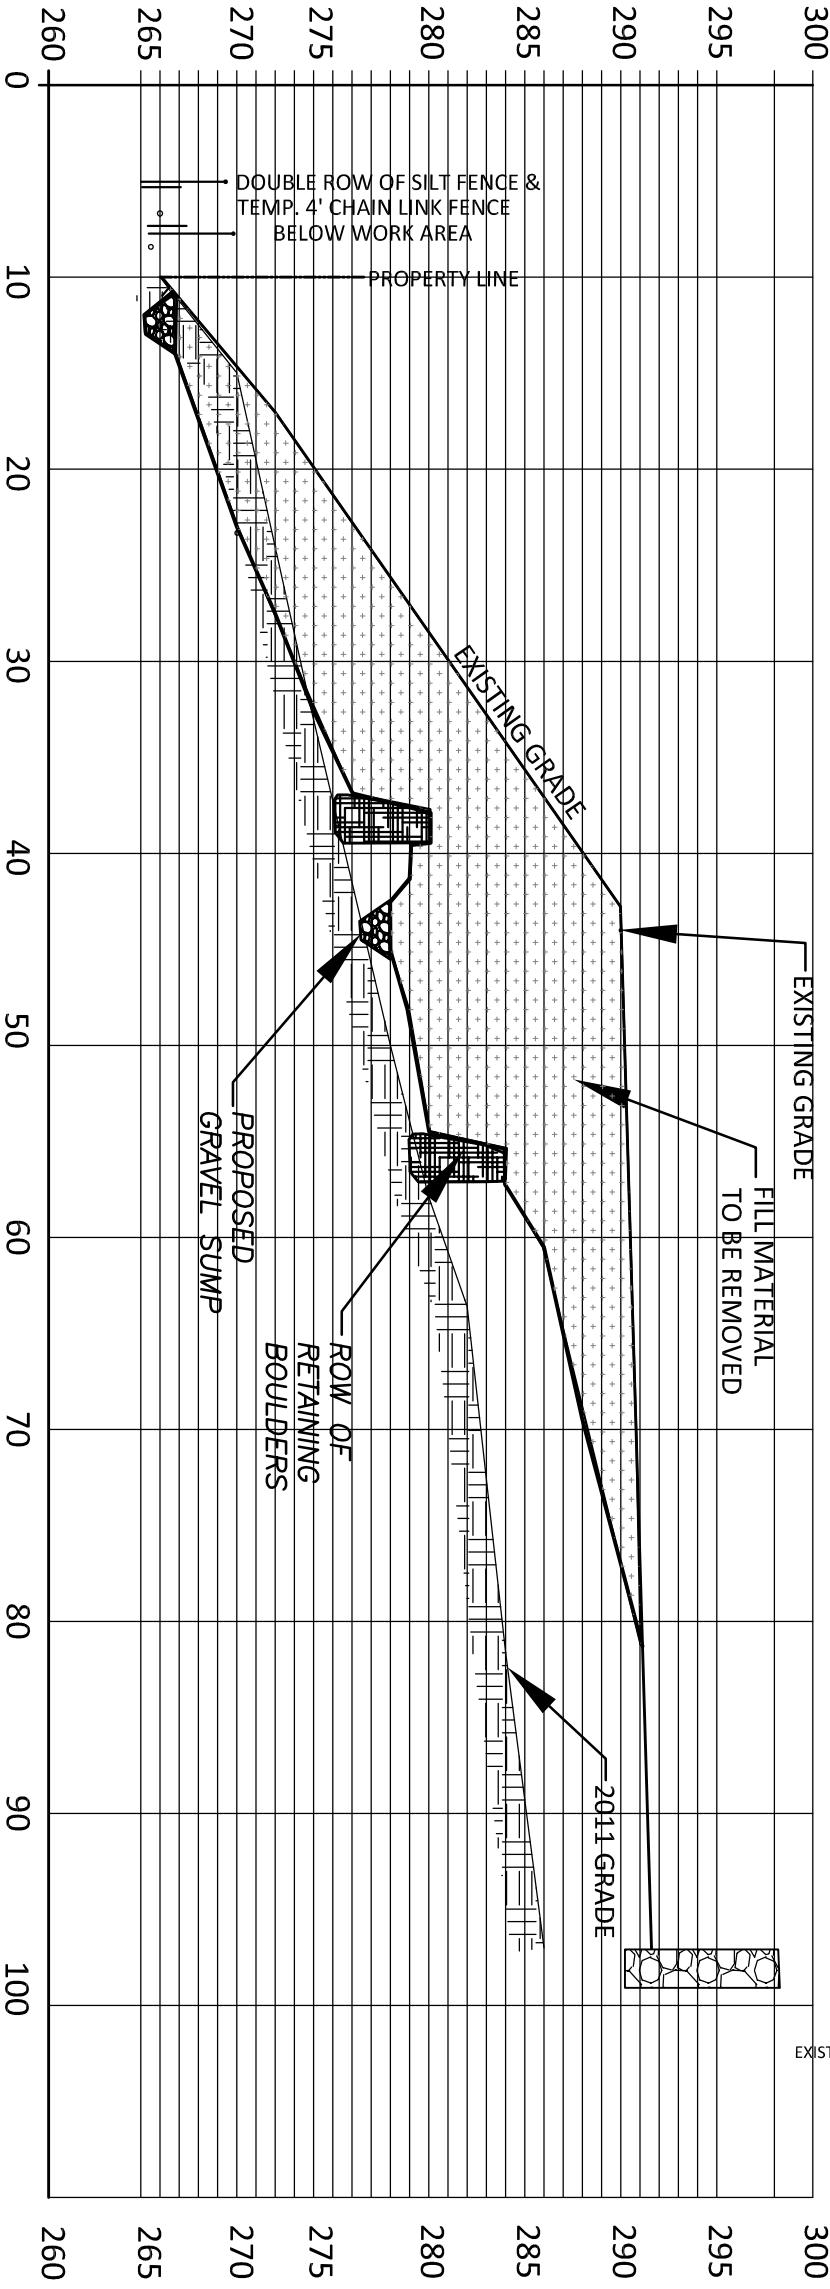



SECTION AT Y-Y

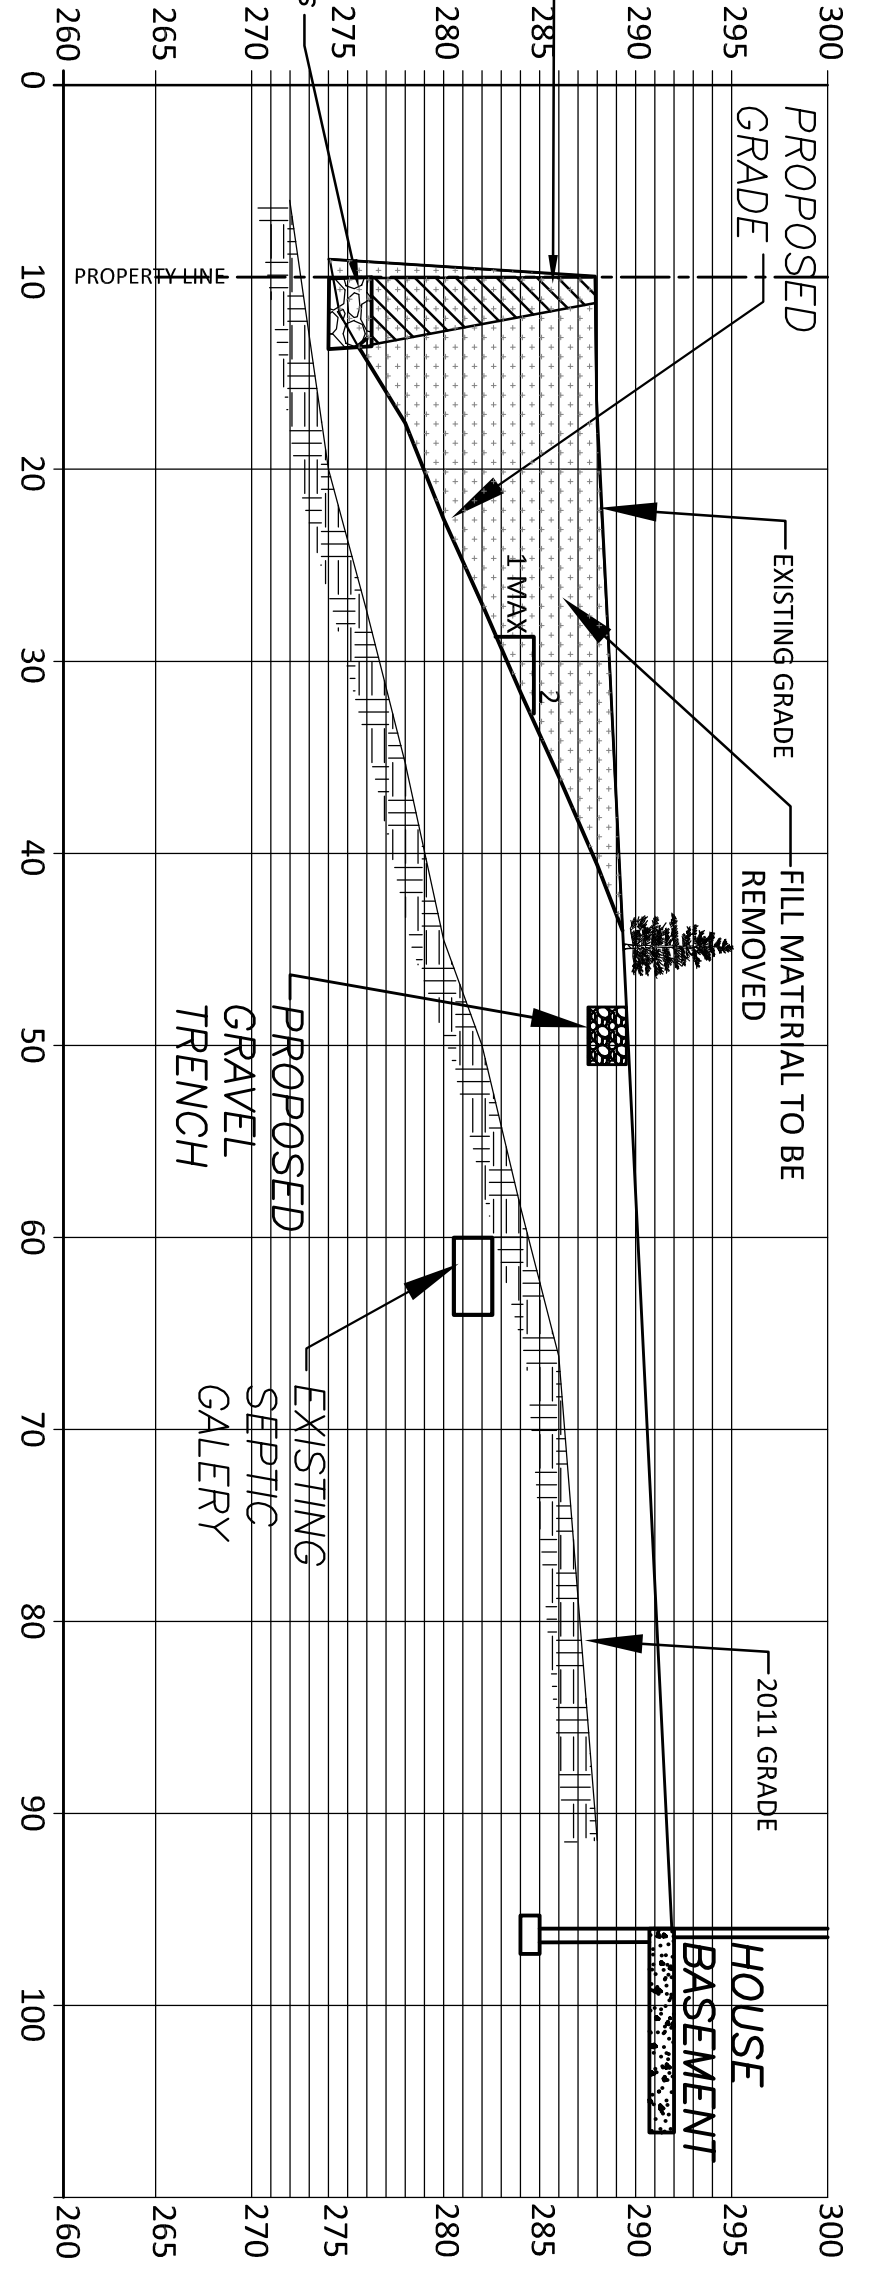

SECTION AT X-X

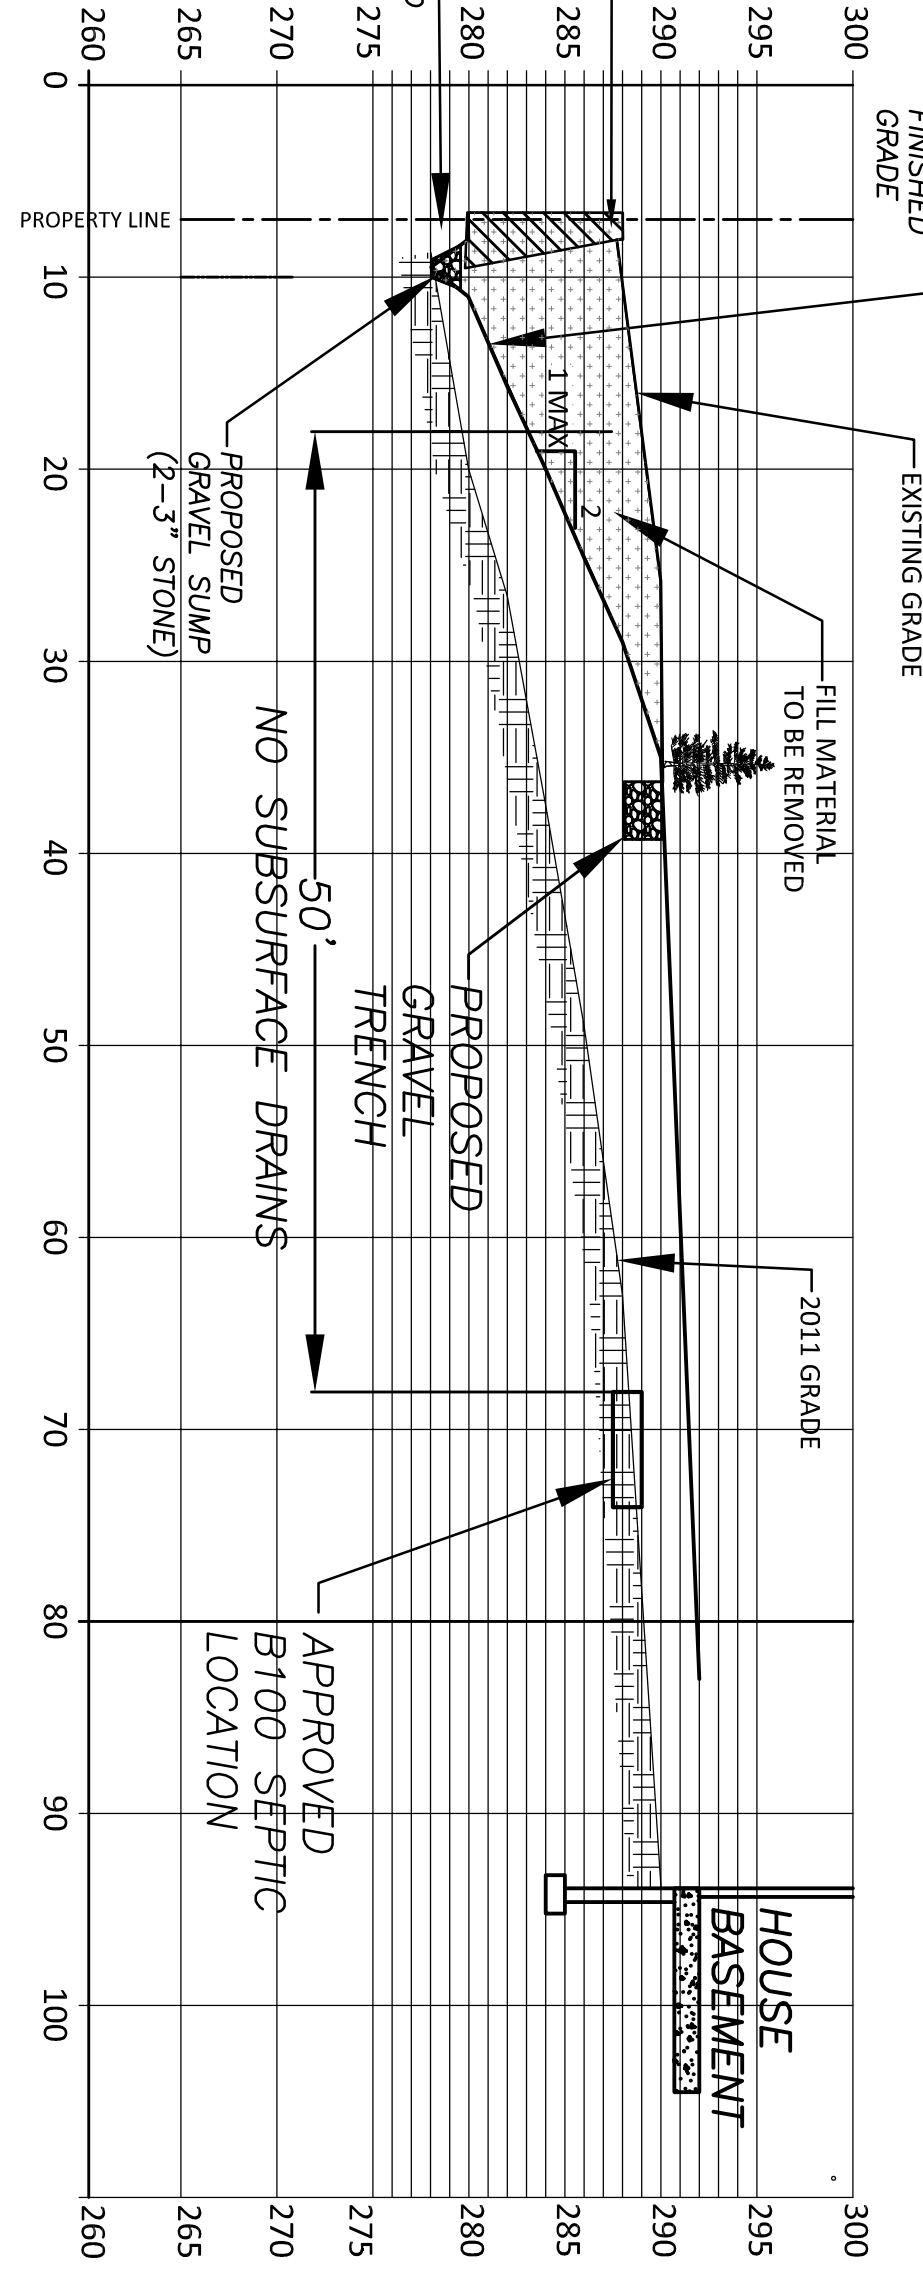

SECTION AT W-W

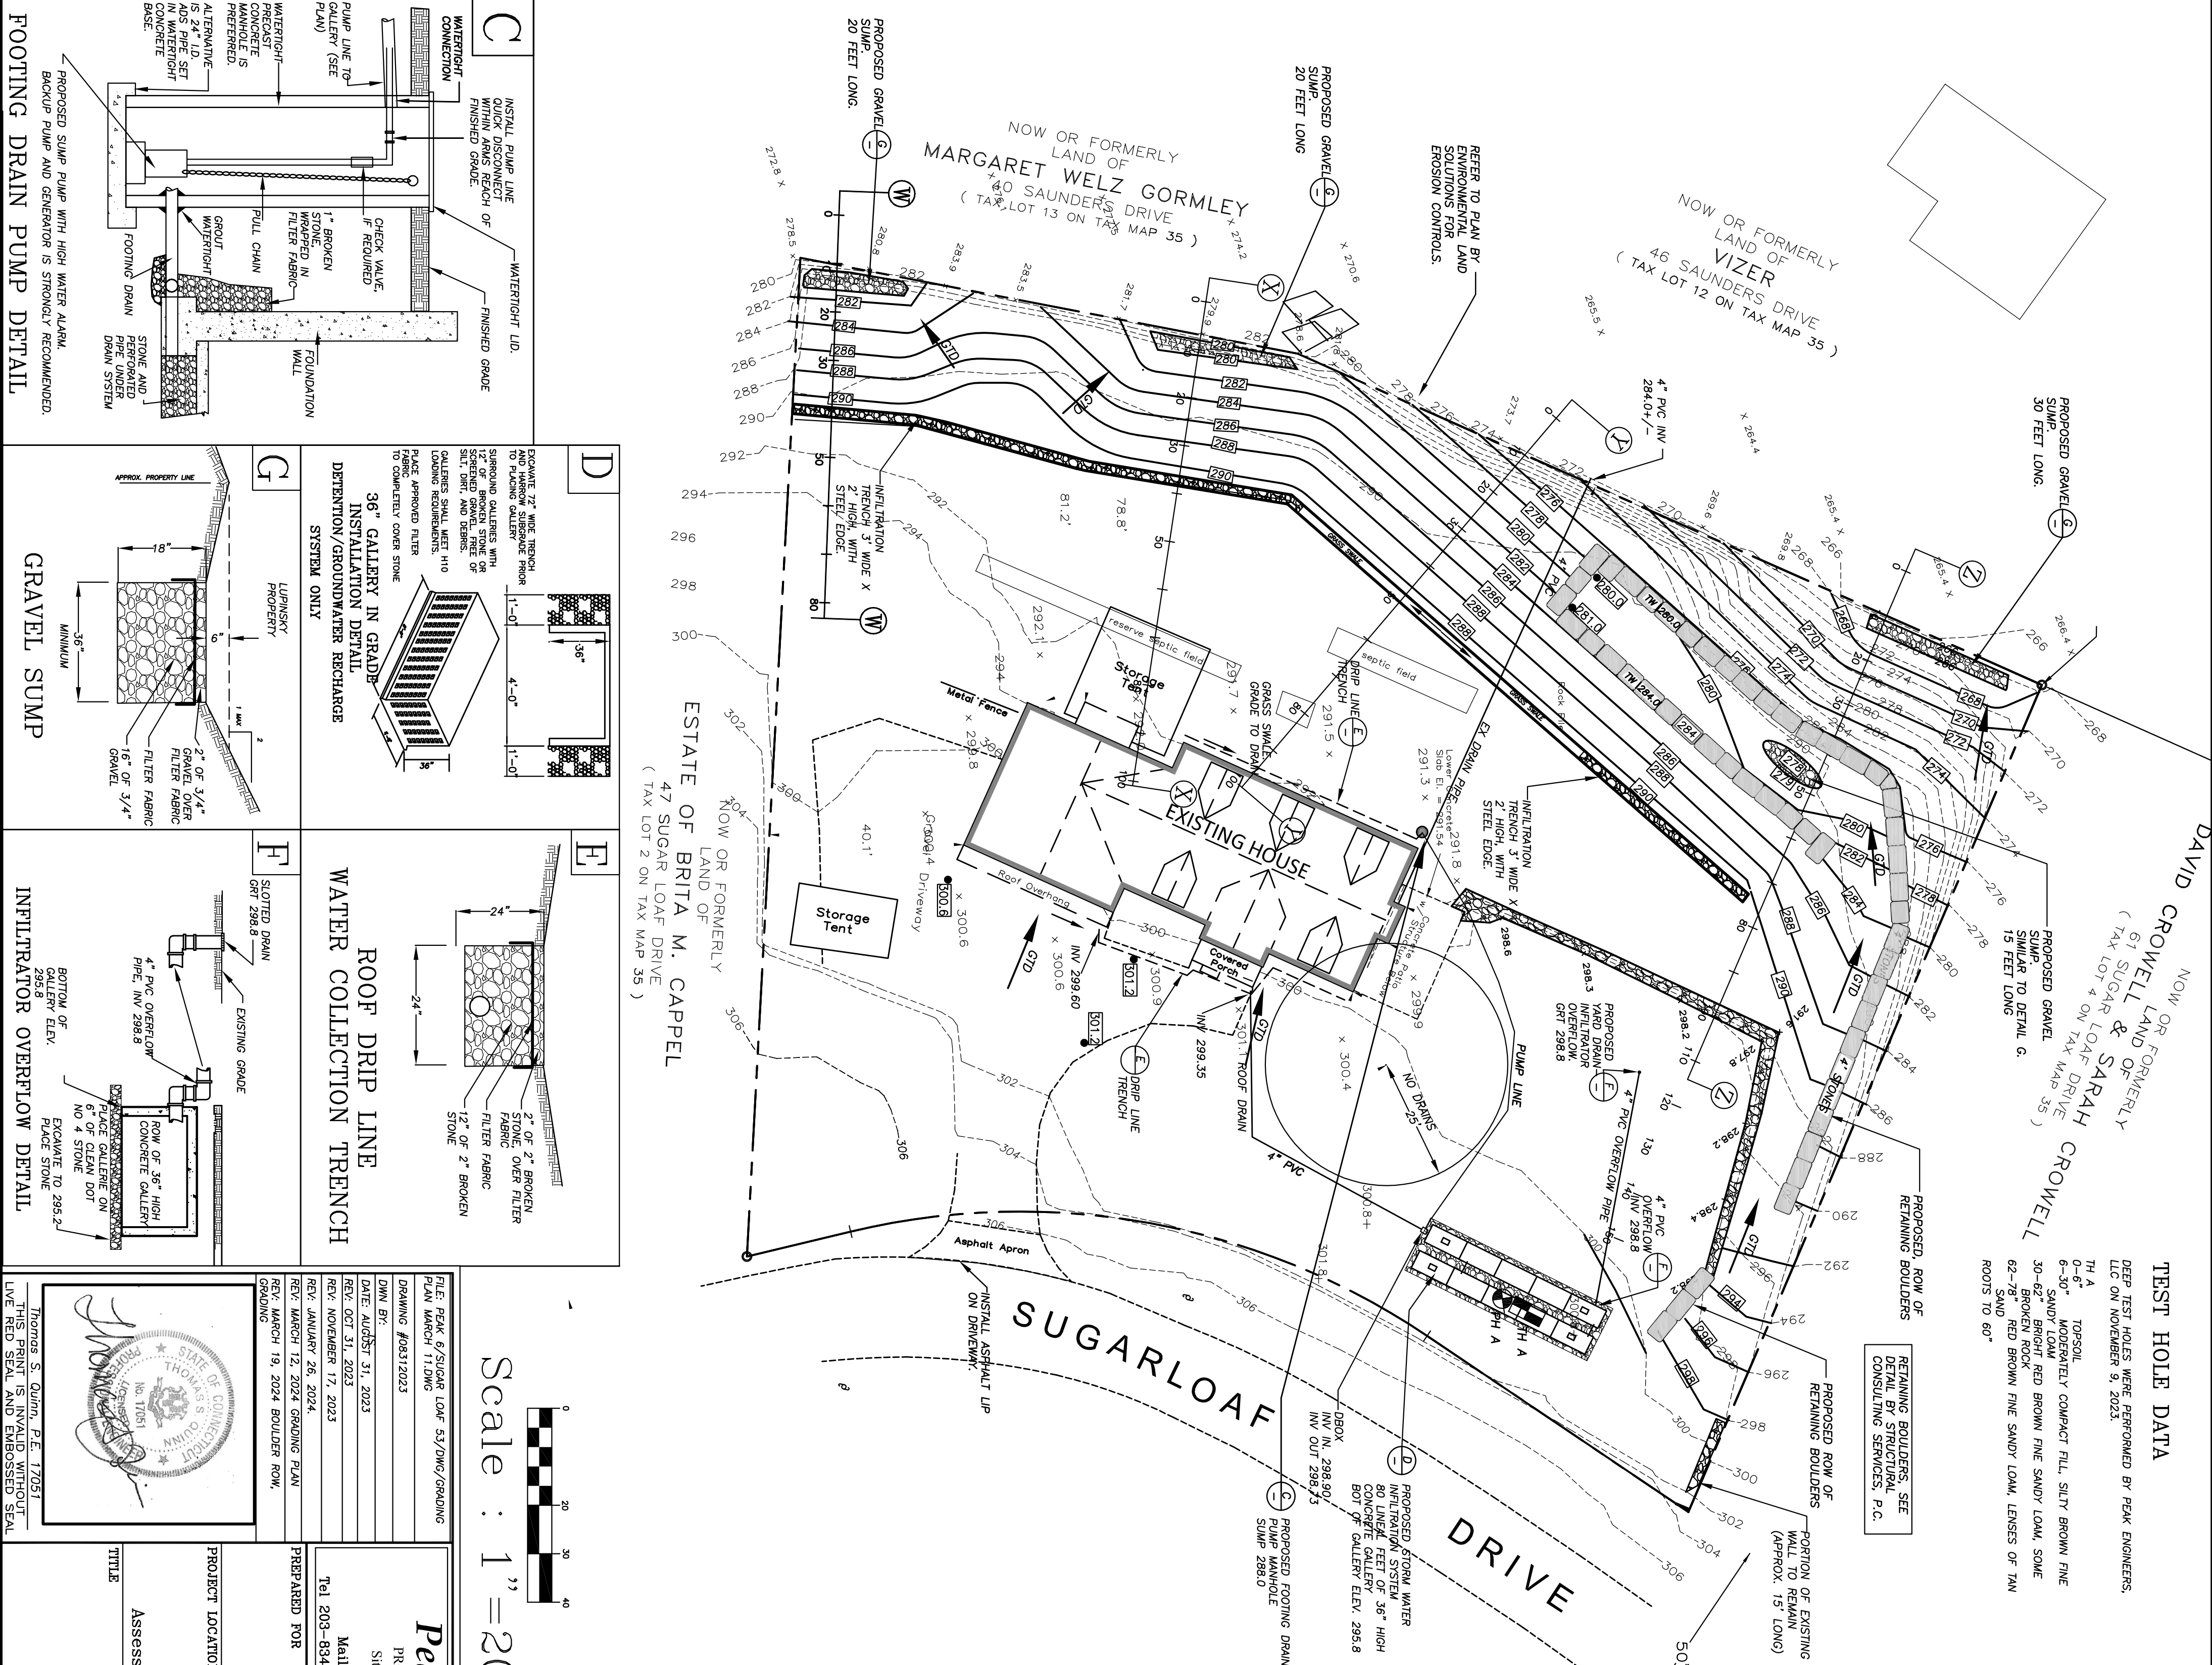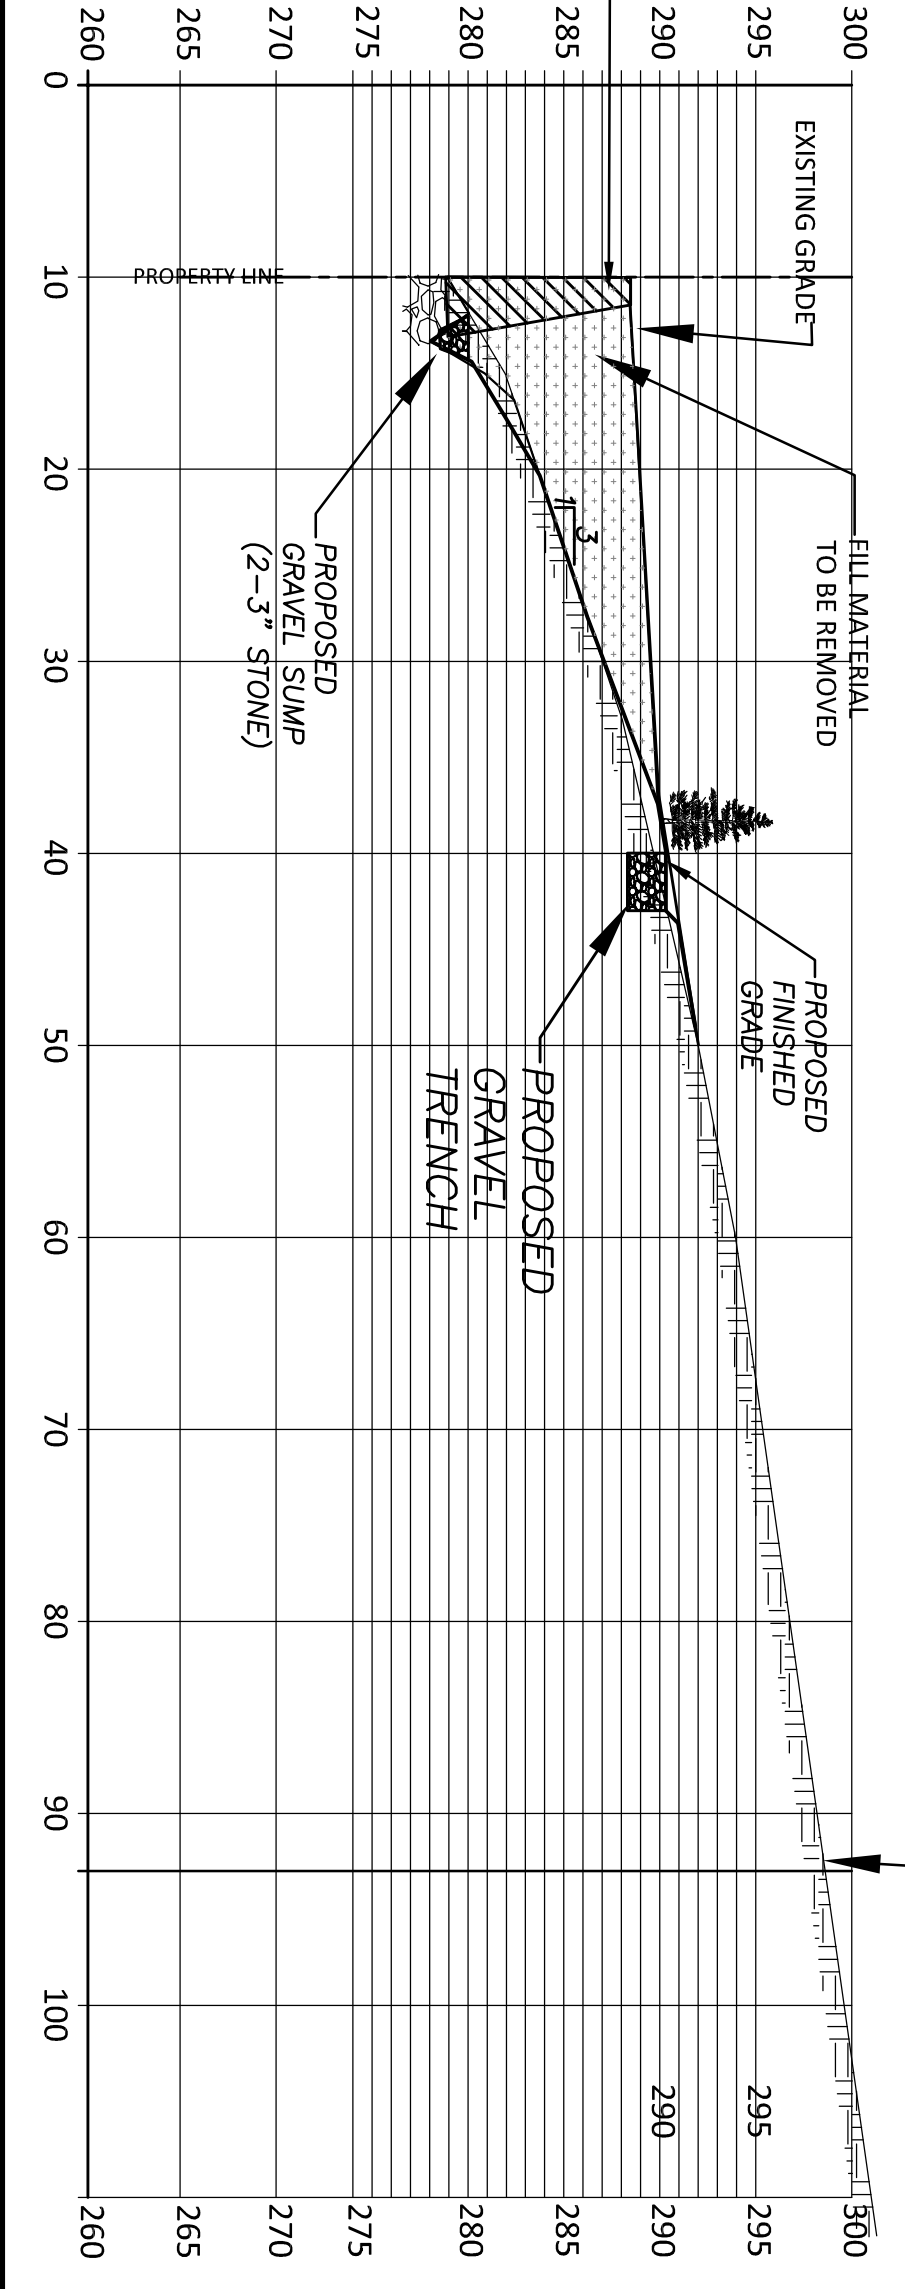

TEST HOLE DATA

DEEP TEST HOLES WERE PERFORMED BY PEAK ENGINEERS, LLC ON NOVEMBER 9, 2023.

| TH #  | TEST HOLE              | SOIL TYPE                 | PERC. HOLE DATA |
|-------|------------------------|---------------------------|-----------------|



PERCOLATION DATA

PERCOLATION TEST PERFORMED BY PEAK ENGINEERS, LLC

| PH #  | MEASURE | DROP | MIN. ELAPSED | RATE |
|-------|---------|------|--------------|------|

DESIGN INFILTRATION VELOCITY 2.637/Hr (F.S. 2.0)

LEGEND

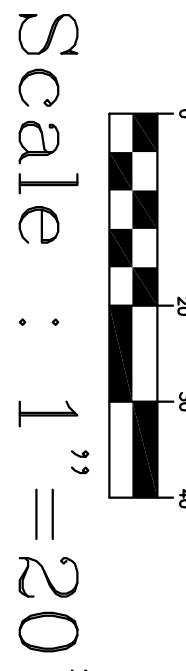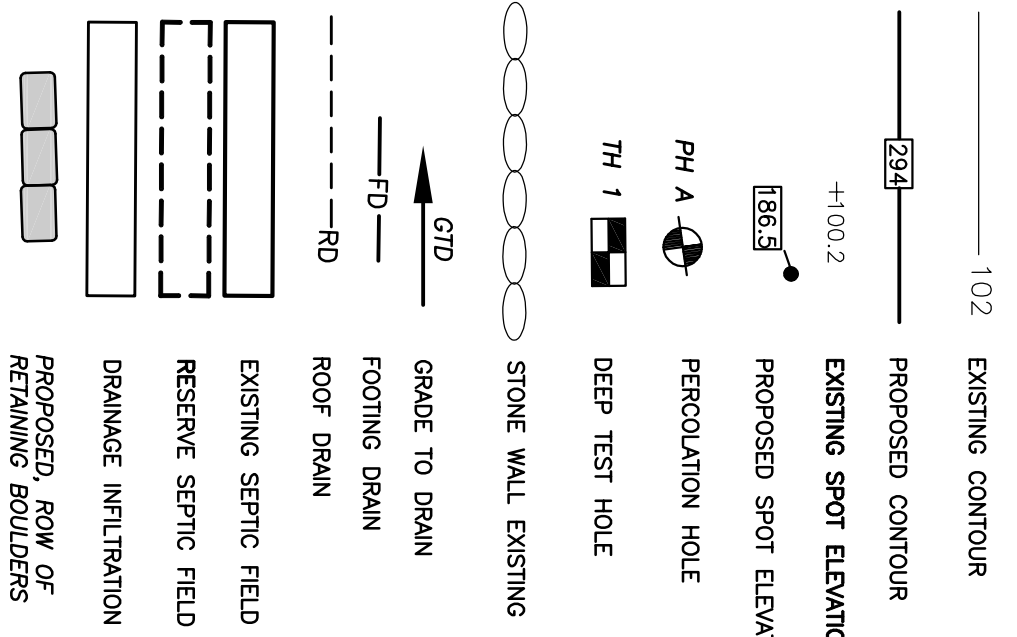

TOWN SIGNATURE BLOCK

**Peak Engineers, LLC**  
PROVIDING CIVIL ENGINEERING SERVICES

SITE: Septic and Drainage Feasibility and Design  
4 Old Mill Road, Redding, CT 06829  
Mail: PO BOX 312, Georgetown, CT 06829  
Tel: 203-894-0688 Email: rquinn@PeakEngineersLLC.com

PREPARED FOR  
**Robert Lupinski**  
53 Sugar Loaf Drive  
Wilton, CT 06897

PROJECT LOCATION  
**53 Sugar Loaf Drive**  
Wilton, CT 06897  
Assessors Map 35, lot 3, 1.0021 acres

GRADING PLAN