


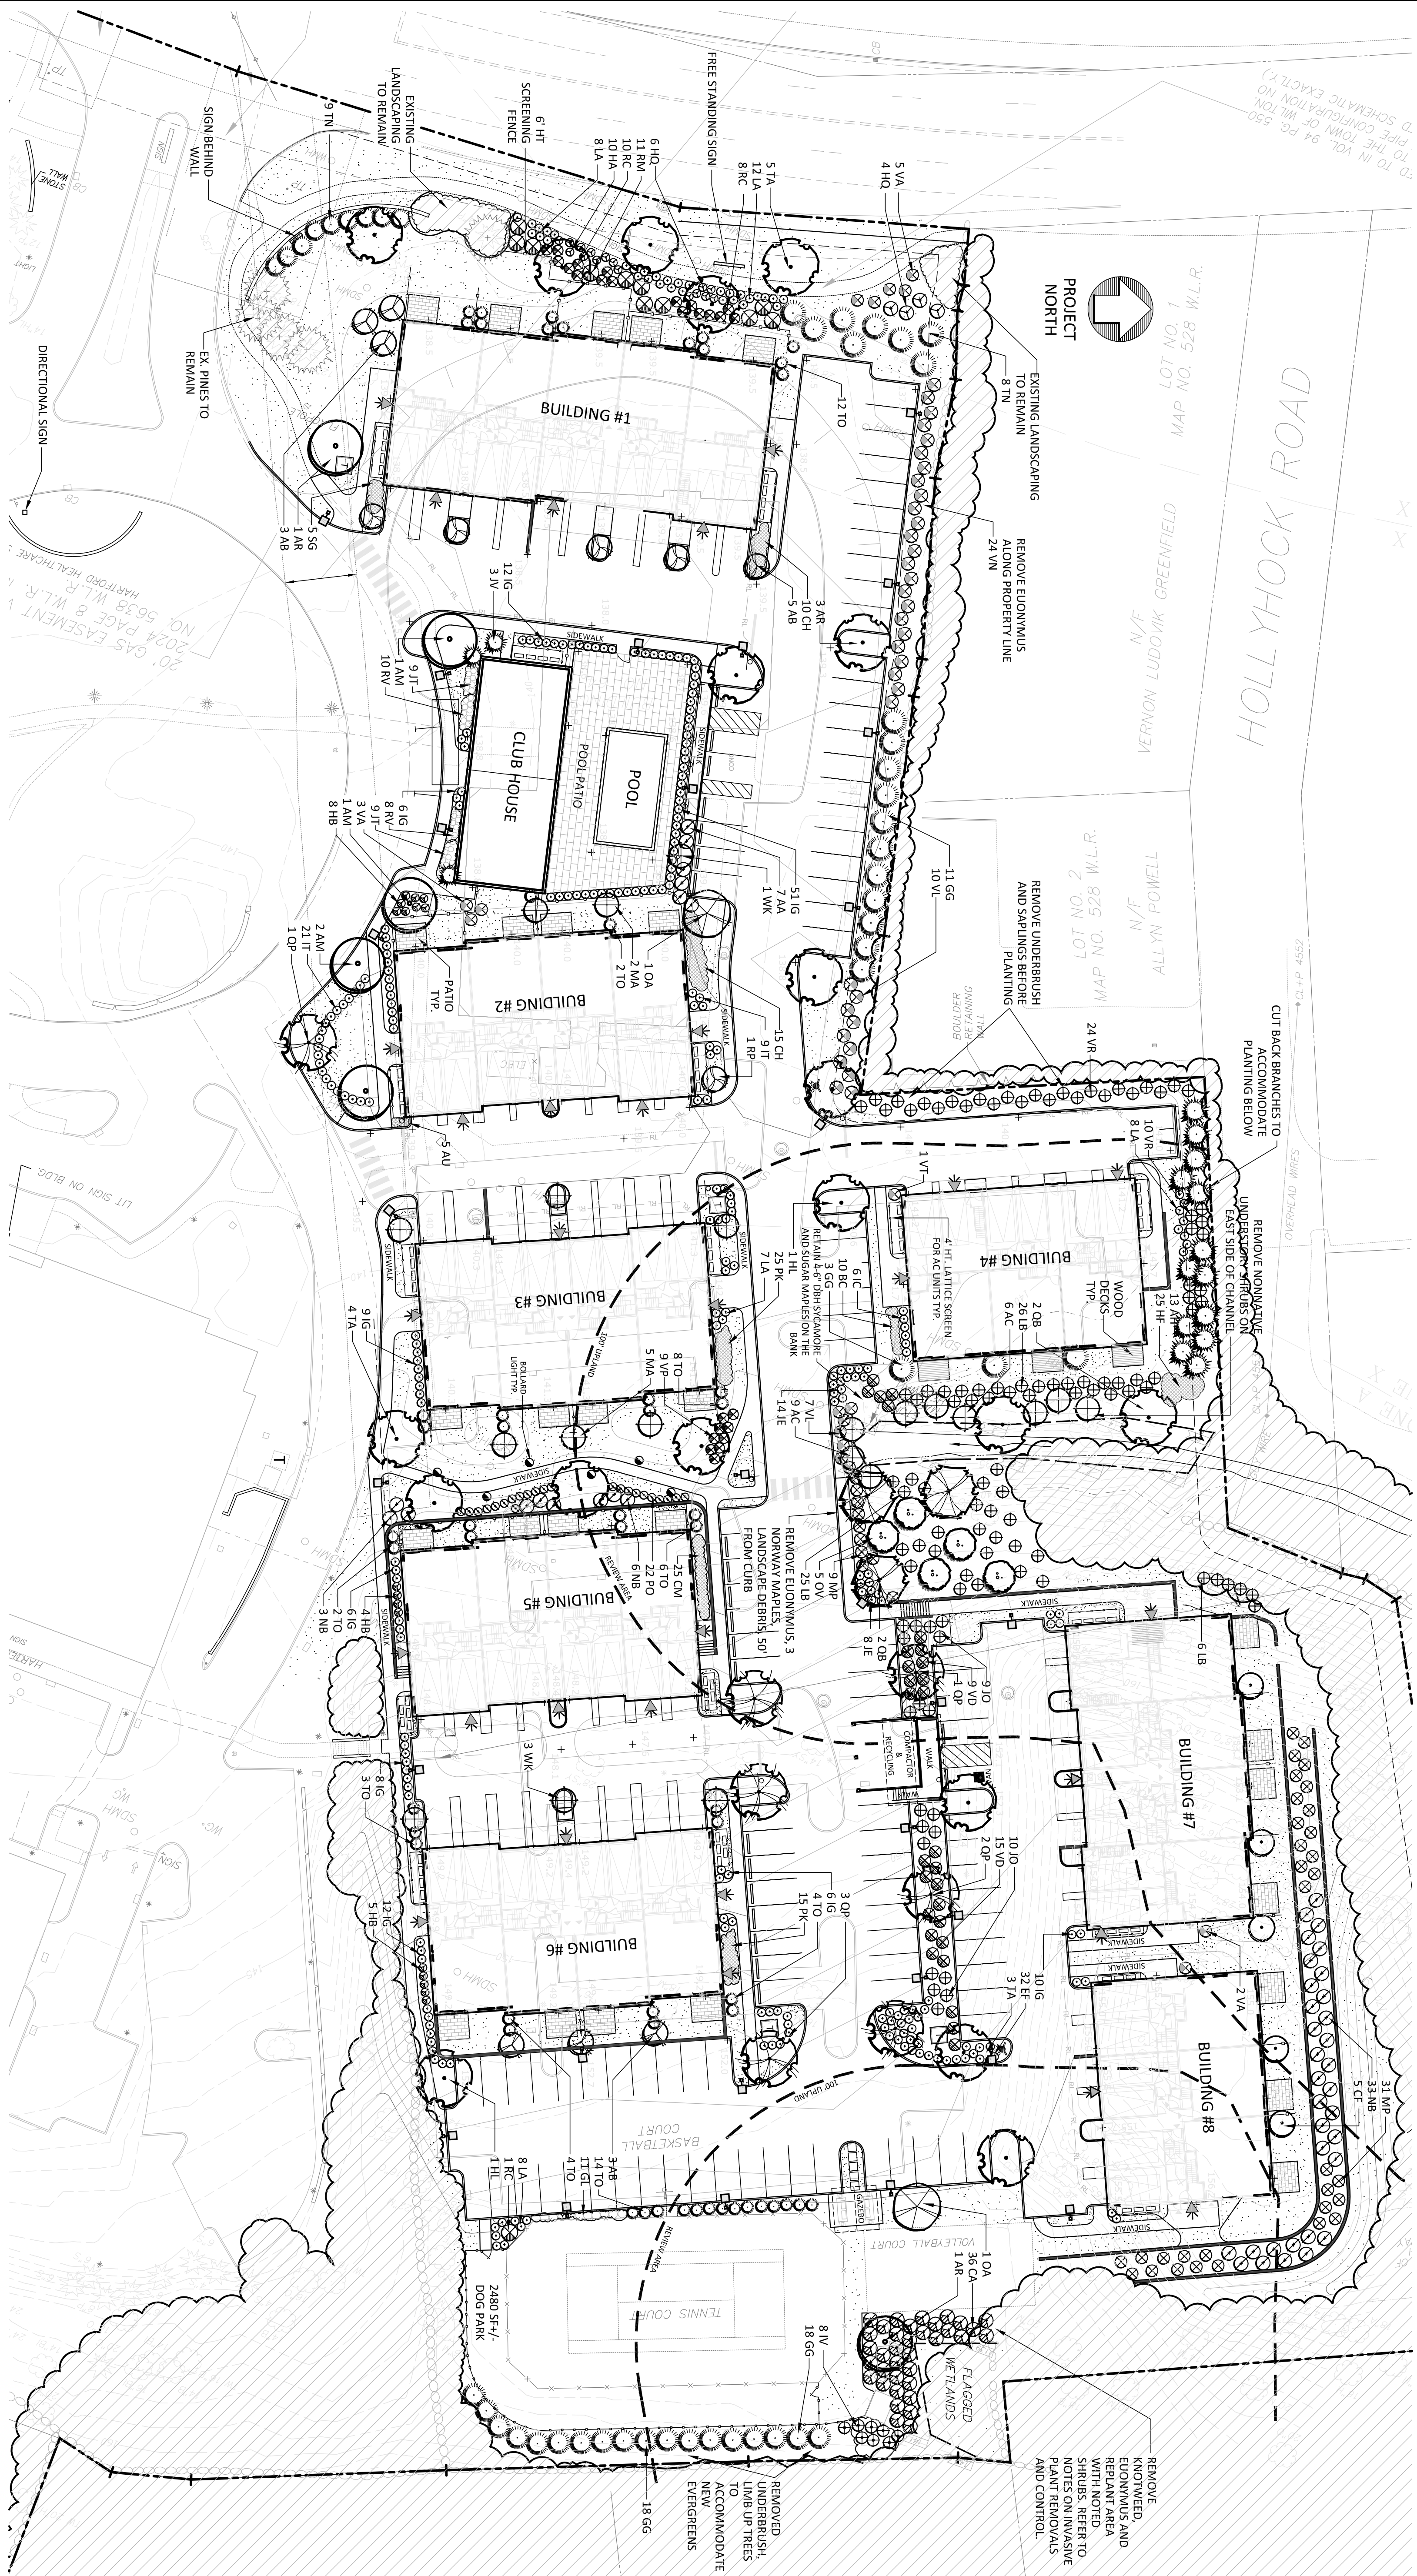

PLANT LIST				LEGEND						
QTY	KEY	BOTANICAL NAME	COMMON NAME	SIZE	ROOT	QTY	KEY	BOTANICAL NAME	COMMON NAME	ROOT
6	AR	ACER RUBRUM	RED MAPLE	3-3.5' CAL.	B&B					
4	AM	ACER RUBRUM 'ARMSTRONG'	ARMSTRONG MAPLE	3-3.5' CAL.	B&B					
2	HL	GLEDITSIA TRIACANTHOS 'SHADEMASTER'	SHADEMASTER HONEY LOCUST	3-3.5' CAL.	B&B					
5	QB	QUERCUS BICOLOR	SWAMP WHITE OAK	3-3.5' CAL.	B&B					
7	QP	QUERCUS PALUSTRIS 'PACIFIC BRILLIANCE'	PIN OAK	3-3.5' CAL.	B&B					
12	TA	TILIA AMERICANA 'REDMOND'	REDMOND LINDEN	3-3.5' CAL.	B&B					
8	AB	AMELANCHIER ALUTUM 'BRILLANCE'	AUTUMN BRILLANCE SHAD	8-10' HT.	B&B					
1	AP	AMELANCHIER CANADENSIS 'RAINBOW PILLAR'	RAINBOW PILLAR SHAD	8-10' HT.	B&B					
9	PC	AMELANCHIER CANADENSIS	SHAD	5-6' HT.	B&B					
5	CF	CORNUS FLORIDA 'CLOUE NINE'	FLOWERING DOGWOOD	2-2.5' CAL.	B&B					
7	WK	CRATAEGUS 'WINTER KING'	WINTER KING HAWTHORN	2-2.5' CAL.	B&B					
3	MA	MALUS 'X 'AURONDAKX'	ADIRONDACK CRAB APPLE	2-2.5' CAL.	B&B					
3	OA	OXYDENDRUM ARBOREUM	SOURWOOD	2-2.5' CAL.	B&B					
5	OV	OSTREA VIRGINIANA	AMERICAN HOP-HONGBEAM	2-2.5' CAL.	B&B					
EVERGREENS										
13	AH	ILEX OPACA 'SATYR HILL'	SATYR HILL HOLLY	7-8' HT.	B&B					
3	JV	JUNIPERUS VIRGINIANA 'EMERALD SENTINEL'	RED CEDAR	7-8' HT.	B&B					
32	GG	THUJA 'GREEN GIGANT'	GREEN GIANT ARBORVITAE	8-9' HT.	B&B					
17	TN	THUGA OCCIDENTALIS 'NIGRA'	DARK ARBORVITAE	7-8' HT.	B&B					
54	TO	THUJA OCCIDENTALIS 'DEERHOOT'S SPIRE'	DEERHOOT'S SPIRE ARBORVITAE	6-7' HT.	B&B					
SHRUBS										
7	AA	ARONIA ARBURTOLIA 'BRILLIANTISSIMA'	RED CHOKEBERRY	2-3' HT.	CONT.					
18	JT	CEANOTHUS AMERICANUS	JERSEY TEA	18-24' HT.	CONT.					
36	CA	CLETHRA AMIFOLIA	CLETHRA	3-4' HT.	CONT.					
12	HA	CLETHRA HUMMINGBIRD	HUMMINGBIRD CLETHRA	2-3' HT.	CONT.					
10	HB	HYDANGEA ARBORESCENS 'ANNABELLE'	ANNABELLE HYDANGEA	2-3' HT.	CONT.					
10	HQ	HYDANGEA QUERCIFOLIA	OAKLEAF HYDANGEA	2-3' HT.	CONT.					
134	IV	ILEX GLABRA 'SHARROCK'	COMPACT INEBERRY	2-3' HT.	CONT.					
8	IT	ILEX VERTICILLATA 'WINTER RED'	WINTER RED WINTERBERRY	2-3' HT.	CONT.					
30	IT	ILEX VIRGINICA	VIRGINIA SWEETSPIRE	2-3' HT.	CONT.					
32	JE	JUNIPERUS COMMUNIS 'EFFUSA'	COMMON JUNIPER	18-24' SPR.	CONT.					
19	JB	JUNIPERUS GREY OWL	GREY OWL JUNIPER	24-30' HT.	CONT.					
35	LA	LEUCOTHOE AILANRIS 'SARAH'S CHOICE'	LEUCOTHOE	15-18' HT.	CONT.					
57	LB	LYNERA BENZON	SPICEBUSH	2-3' HT.	CONT.					
40	MB	MYRTICA PENNSYLVANICA	NORTHERN BAYBERRY	2-3' HT.	CONT.					
47	NP	PHYSCOCARPUS OULIFOLIS 'JAMBER JUBILEE'	JAMBER JUBILEE NINEBARK	3-4' HT.	CONT.					
22	PO	POTENTILLA 'DAKOTA SUNSPOT'	DAKOTA SUNSPOT CINQUEFOIL	2-3' HT.	CONT.					
11	RC	RHOXODENDRON CAROLINIANUM	CAROLINA RHOXODENDRON	2-3' HT.	CONT.					
18	RM	RHOXODENDRON KANKINUM	ROSEBAY RHOXODENDRON	3-4' HT.	B&B					
11	GI	RHUS AMERICANA 'GRD-LOW'	GRD-LOW SUMAC	2-3' SPR.	CONT.					
18	RV	ROSA VIRGINIANA	VIRGINIA ROSE	3-4' HT.	CONT.					
10	VA	VIBURNUM ACEROLIA	MAPLELEAF VIBURNUM	3-4' HT.	B&B					
24	VB	VIBURNUM LENTAGO	BLUE MOFFIN ARROWWOOD	36-42' HT.	CONT.					
7	VL	VIBURNUM NUDUM	WINTERHUR	3-4' HT.	B&B					
24	VN	VIBURNUM NUDUM 'WINTERHUR'	SMOOTH WINTERHUR	3-4' HT.	B&B					
34	VR	VIBURNUM RHYTHIDOPHYLLUM	LEATHERLEAF VIBURNUM	3-4' HT.	B&B					
GROUNDCOVERS & PERENNIALS										
5	AU	ARCTOPHYLOS UVA-URSI	BEARBERRY	1 GAL.						
10	BC	AMSONIA BLUE 'ICE' OR 'SHORT STACK'	BLUE ICE AMSONIA	1 OT.						
25	CM	AMIFUGA RACEMOSA	FARLYCANDES	1 GAL.						
25	PA	DENNSTAEDTIA PUNCTILLOBA	HAYSCENTED FERN	1 OT.						
25	PA	PACERIA AUREA	GOLDEN GARDENSEL	1 OT.						
56	SC	PANICUM VIRGATUM 'HEAVY METAL'	HEAVY METAL SWITCHGRASS	1 GAL.						
25	CF	POLYSTICHUM ACROSTICHODES	CHRISTMAS FERN	1 GAL.						
PROPERTY LINE										
WETLAND LINE										
WATERCOURSE LINE										
100' UPLAND REVIEW AREA										
EXISTING CONTOUR										
PROPOSED CONTOUR (BY OTHERS)										
EX. EVERGREEN/DECIDUOUS TREE TO REMAIN (APPROX. LOCATION)										
NEW EVERGREEN TREE										
NEW DECIDUOUS SHADE TREE										
NEW SMALL FLOWERING TREE										
NEW SHRUB										
NEW / EX. LAWN										
PROPOSED SINGLE HEAD										
HEAD LIGHT POLE										



Tighe & Bond
1000 Bridgeport Avenue
Suite 320
Shelton, CT 06484
(203) 712-1100



THIS DOCUMENT IS INCOMPLETE AND IS RELEASED TEMPORARILY FOR PROGRESS REVIEW ONLY. IT IS NOT INTENDED FOR BIDDING OR CONSTRUCTION PURPOSES.

**Fuller
Development
LLC**

64 Danbury Road

Wilton,
Connecticut

SCALE: 1" = 30'

LP-1