

* NOTES: BUILDING SIGNAGE, LANDSCAPE DESIGN AND LIGHTING SHOWN FOR ILLUSTRATIVE PRUPOSES ONLY. REFER TO CIVIL AND LANDSCAPE DRAWINGS FOR DETAILED INFORMATION.





ARCHITECTURE REVIEW BOARD SUBMISSION ©2021 LESSARD DESIGN INC. EXPRESSLY RESERVES ITS COMMON-LAW COPYRIGHT AND OTHER PROPERTY RIGHTS IN THESE PLANS. THESE PLANS ARE NOT TO BE REPRODUCED, CHANGED OR COPIED IN ANY OTHER FORM OR MATTER WHATSOEVER, NOR ARE THEY TO BE ASSIGNED TO ANY THIRD PARTY, WITHOUT FIRST OBTAINING THE EXPRESS WRITTEN PERMISSION AND CONSENT OF LESSARD DESIGN INC.

<u>INDEX</u>

A.01 - COVER

- A.02 ILLUSTRATIVE SITE AND ROOF PLAN
- A.03 GROUND FLOOR PLAN (GR/G1)
- A.04 RESIDENTIAL FLOOR PLAN (R1)
- A.05 TYPICAL FLOOR PLAN (R2-R3)
- A.06 RESIDENTIAL FLOOR PLAN (R4)
- A.07 LOFT FLOOR PLAN
- A.08 BUILDING SECTIONS
- A.09 BUILDING ELEVATION
- A.10 BUILDING ELEVATION
- A.11 BUILDING ELEVATION
- A.12 BUILDING ELEVATION
- A.13 BUILDING ELEVATION
- A.14 BUILDING ELEVATION
- A.15 BUILDING ELEVATION ALTERNATIVE
- A.16 MATERIAL BOARD
- A.17 BUILDING SIGNAGE

C-101 - SITE PLAN LAYOUT LP-1 - LANDSCAPE AND LIGHTING PLAN





ENVIRONMENTAL LAND SOLUTIONS, LLC Landscape Architecture and Environmental Planning

Tighe&Bond

MAY 20, 2021

FUL.003

MAY 28 2021

A.0



WILTON, CT FDSPIN 141 DR LLC



*NOTE: SETBACKS AND FLOOD ZONES SHOWN FOR ILLUSRTATIVE PURPOSE ONLY. REFER TO CIVIL FOR SITE PLAN, SETBACKS, FLOOD ZONES AND CIVIL INFORMATION. LANDSCAPE SHOWN FOR ILLUSTRATIVE PURPOSES ONLY. REFER TO LANDSCAPE FOR TREES AND LANDSCAPE INFORMATION.



ILLUSTRATIVE SITE AND ROOF PLAN


ARCHITECTURE REVIEW BOARD SUBMISSION ©2021 LESSARD DESIGN INC. EXPRESSLY RESERVES ITS COMMON-LAW COPYRIGHT AND OTHER PROPERTY RIGHTS IN THESE PLANS. THESE PLANS ARE NOT TO BE REPRODUCED, CHANGED OR COPIED IN ANY OTHER FORM OR MATTER WHATSOEVER, NOR ARE THEY TO BE ASSIGNED TO ANY THIRD PARTY, WITHOUT FIRST OBTAINING THE EXPRESS WRITTEN PERMISSION AND CONSENT OF LESSARD DESIGN INC.


SUMMARY OF PROVISIONS

TOTAL RESIDENTIAL AREA +/- 220,196 GSF

TOTAL UNITS = 173 UNITS

TOTAL PARKING = 313 PS PARKING RATIO = 1.81 PS/UNIT

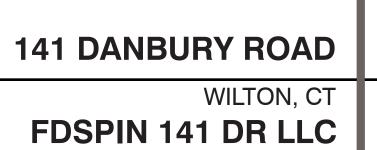


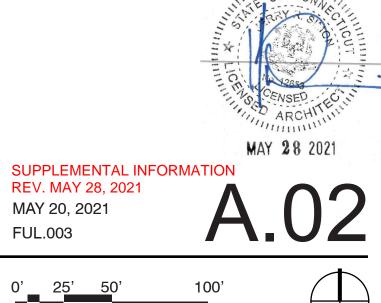


SCALE: 1"=50' (@ 22"x34")



REFER TO CIVIL FOR SITE PLAN, GRADING, SETBACKS, FLOOD ZONES AND CIVIL INFORMATION.

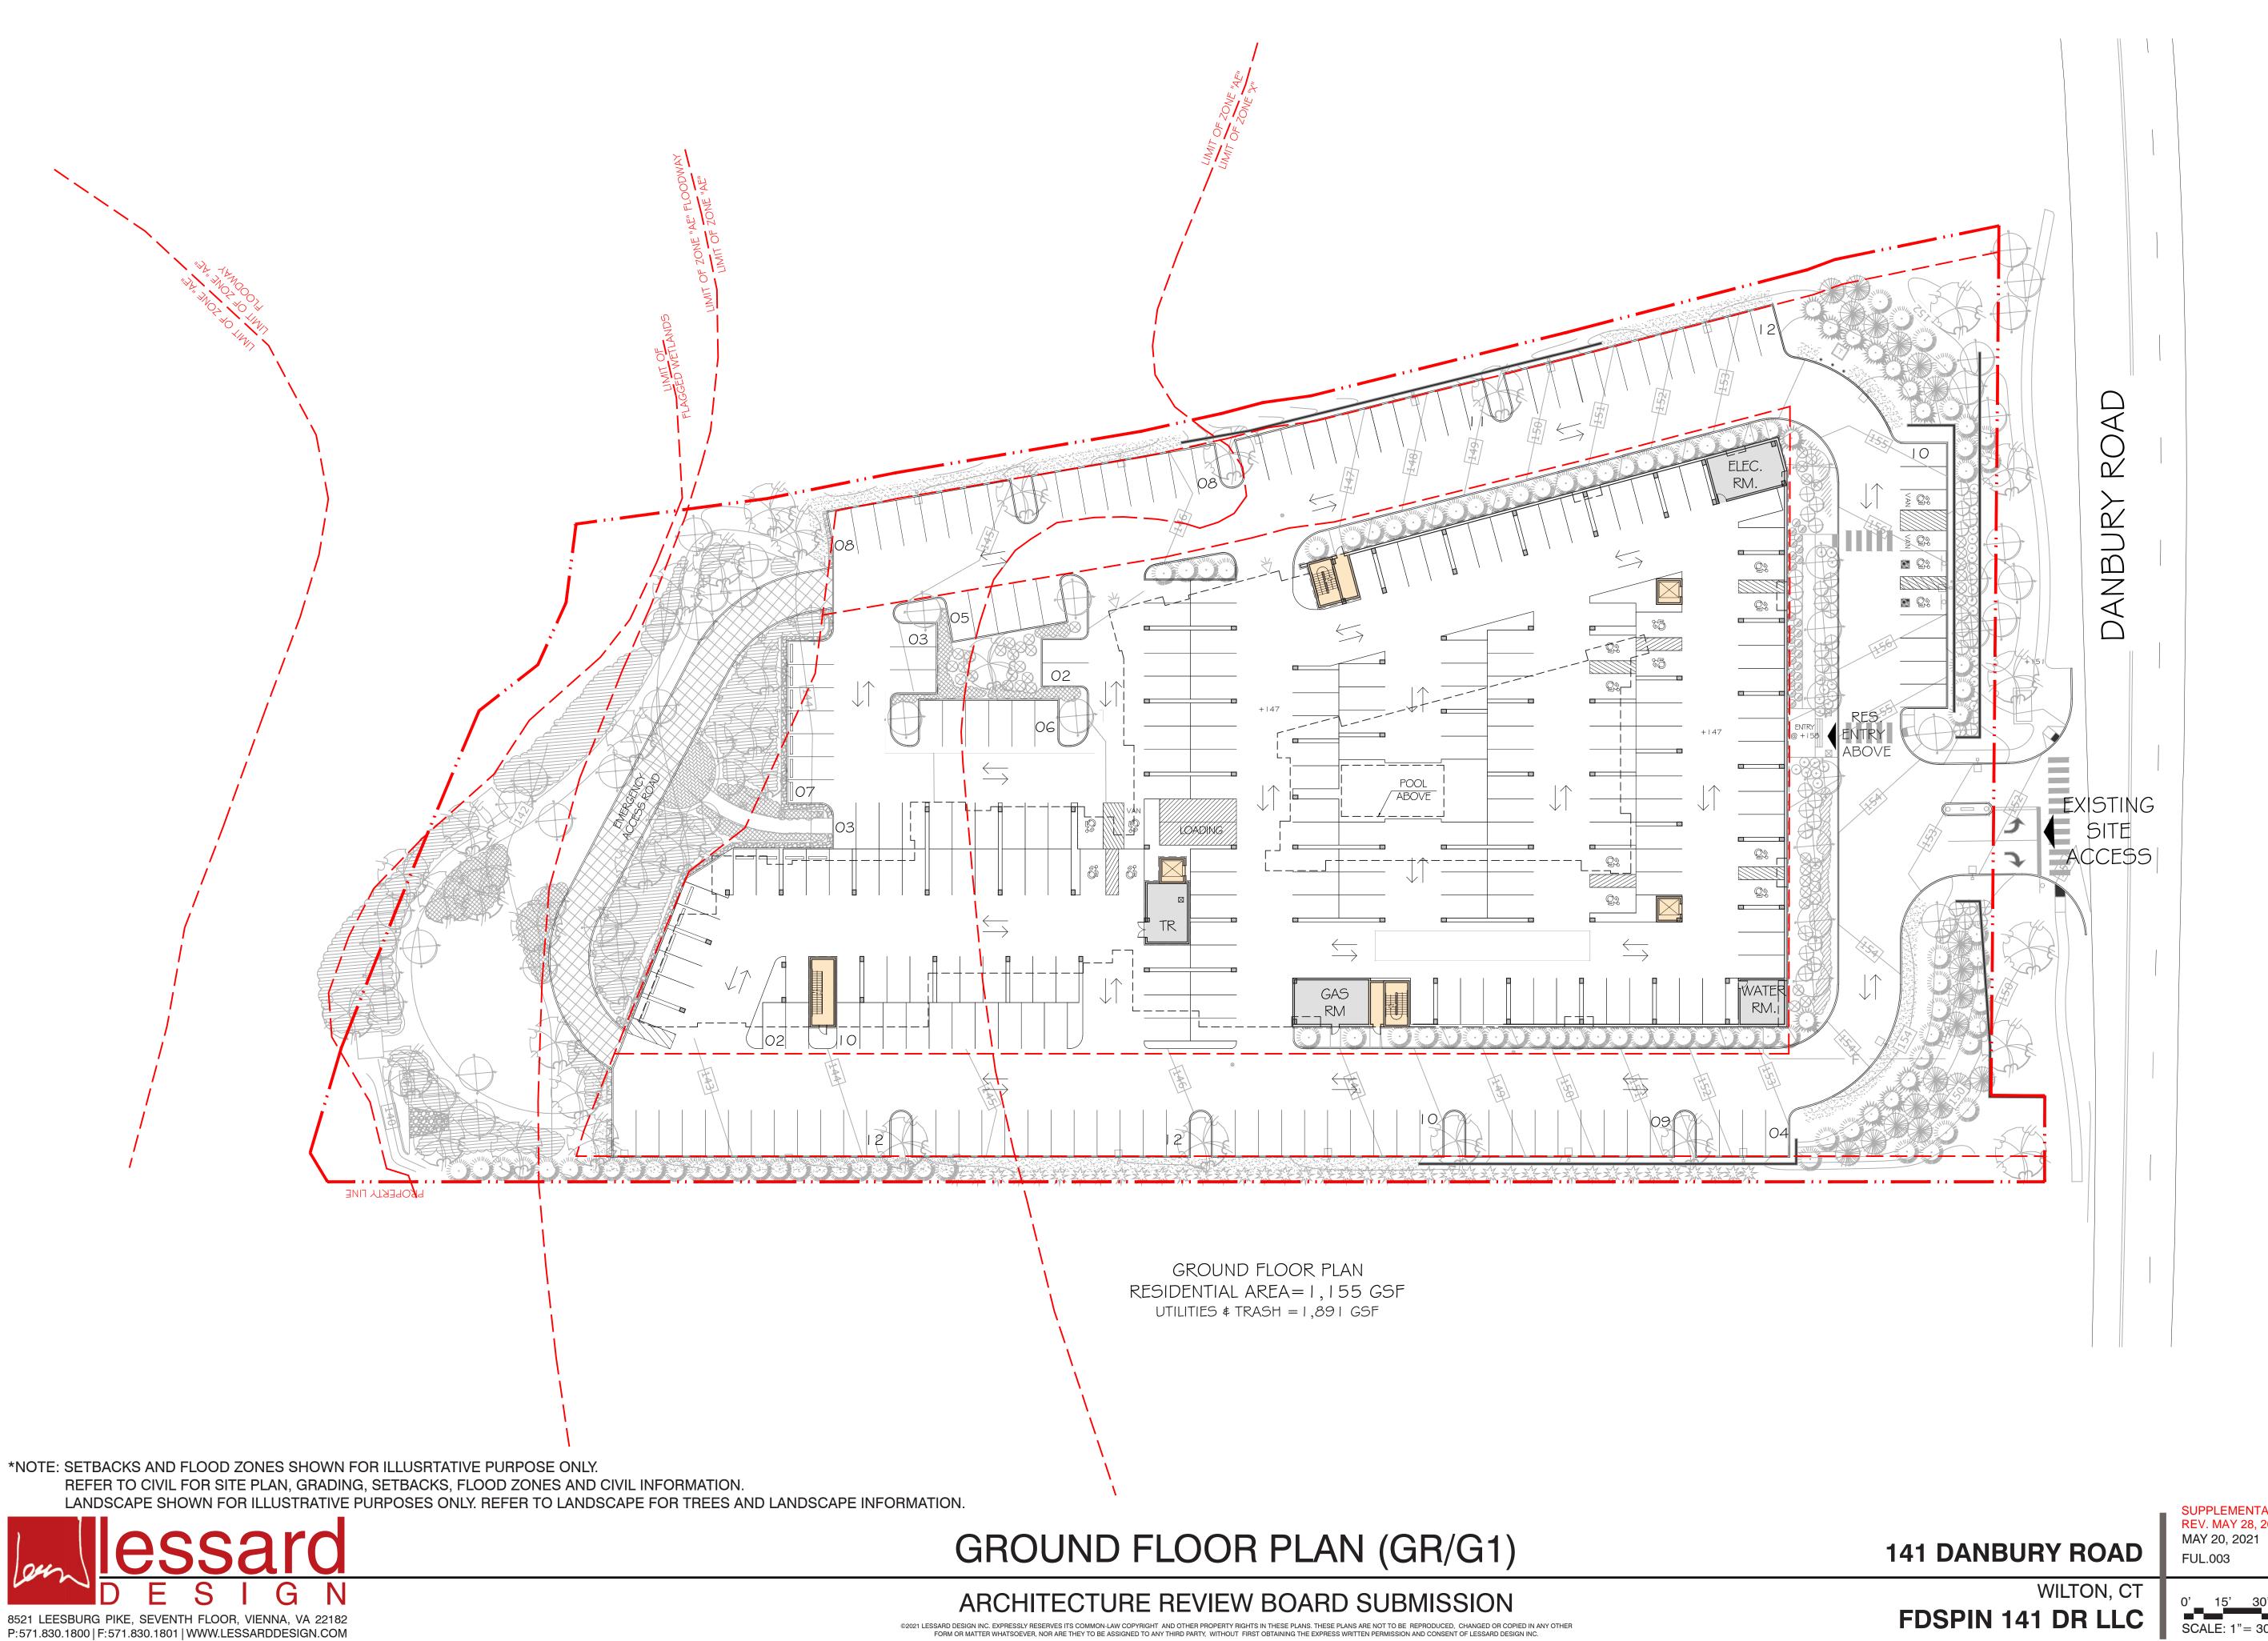

FORM OR MATTER WHATSOEVER, NOR ARE THEY TO BE ASSIGNED TO ANY THIRD PARTY, WITHOUT FIRST OBTAINING THE EXPRESS WRITTEN PEF ISSION AND CONSENT OF LESSARD DESIGN INC.

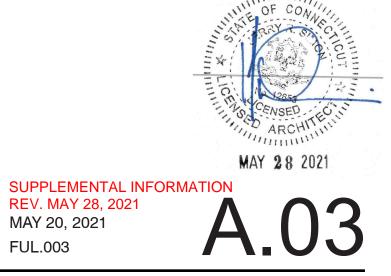

30' 15' 60 SCALE: 1"= 30' (@ 22"x34")



* NOTES: SIGN AND SIGNAGE BUILDING NAME SHOWN FOR ILLUSTRATIVE PURPOSES ONLY. *SIGNAGE MATERIAL, FONTS, COLOR, DEPTH LIGHTING AND STRUCTURAL DETAILS TO BE DEFINED AS PROJECT DEVELOPS.



BUILDING SIGNAGE

ARCHITECTURE REVIEW BOARD SUBMISSION ©2021 LESSARD DESIGN INC. EXPRESSLY RESERVES ITS COMMON-LAW COPYRIGHT AND OTHER PROPERTY RIGHTS IN THESE PLANS. THESE PLANS ARE NOT TO BE REPRODUCED, CHANGED OR COPIED IN ANY OTHER FORM OR MATTER WHATSOEVER, NOR ARE THEY TO BE ASSIGNED TO ANY THIRD PARTY, WITHOUT FIRST OBTAINING THE EXPRESS WRITTEN PERMISSION AND CONSENT OF LESSARD DESIGN INC.



MAY 28 2021

PROPOSED WALL SIGN (APPROX. AREA +/- 20 SF) DARK GREY ARCH. METAL

(+/- 25 SF MAX.) DARK GREY ARCH. METAL