


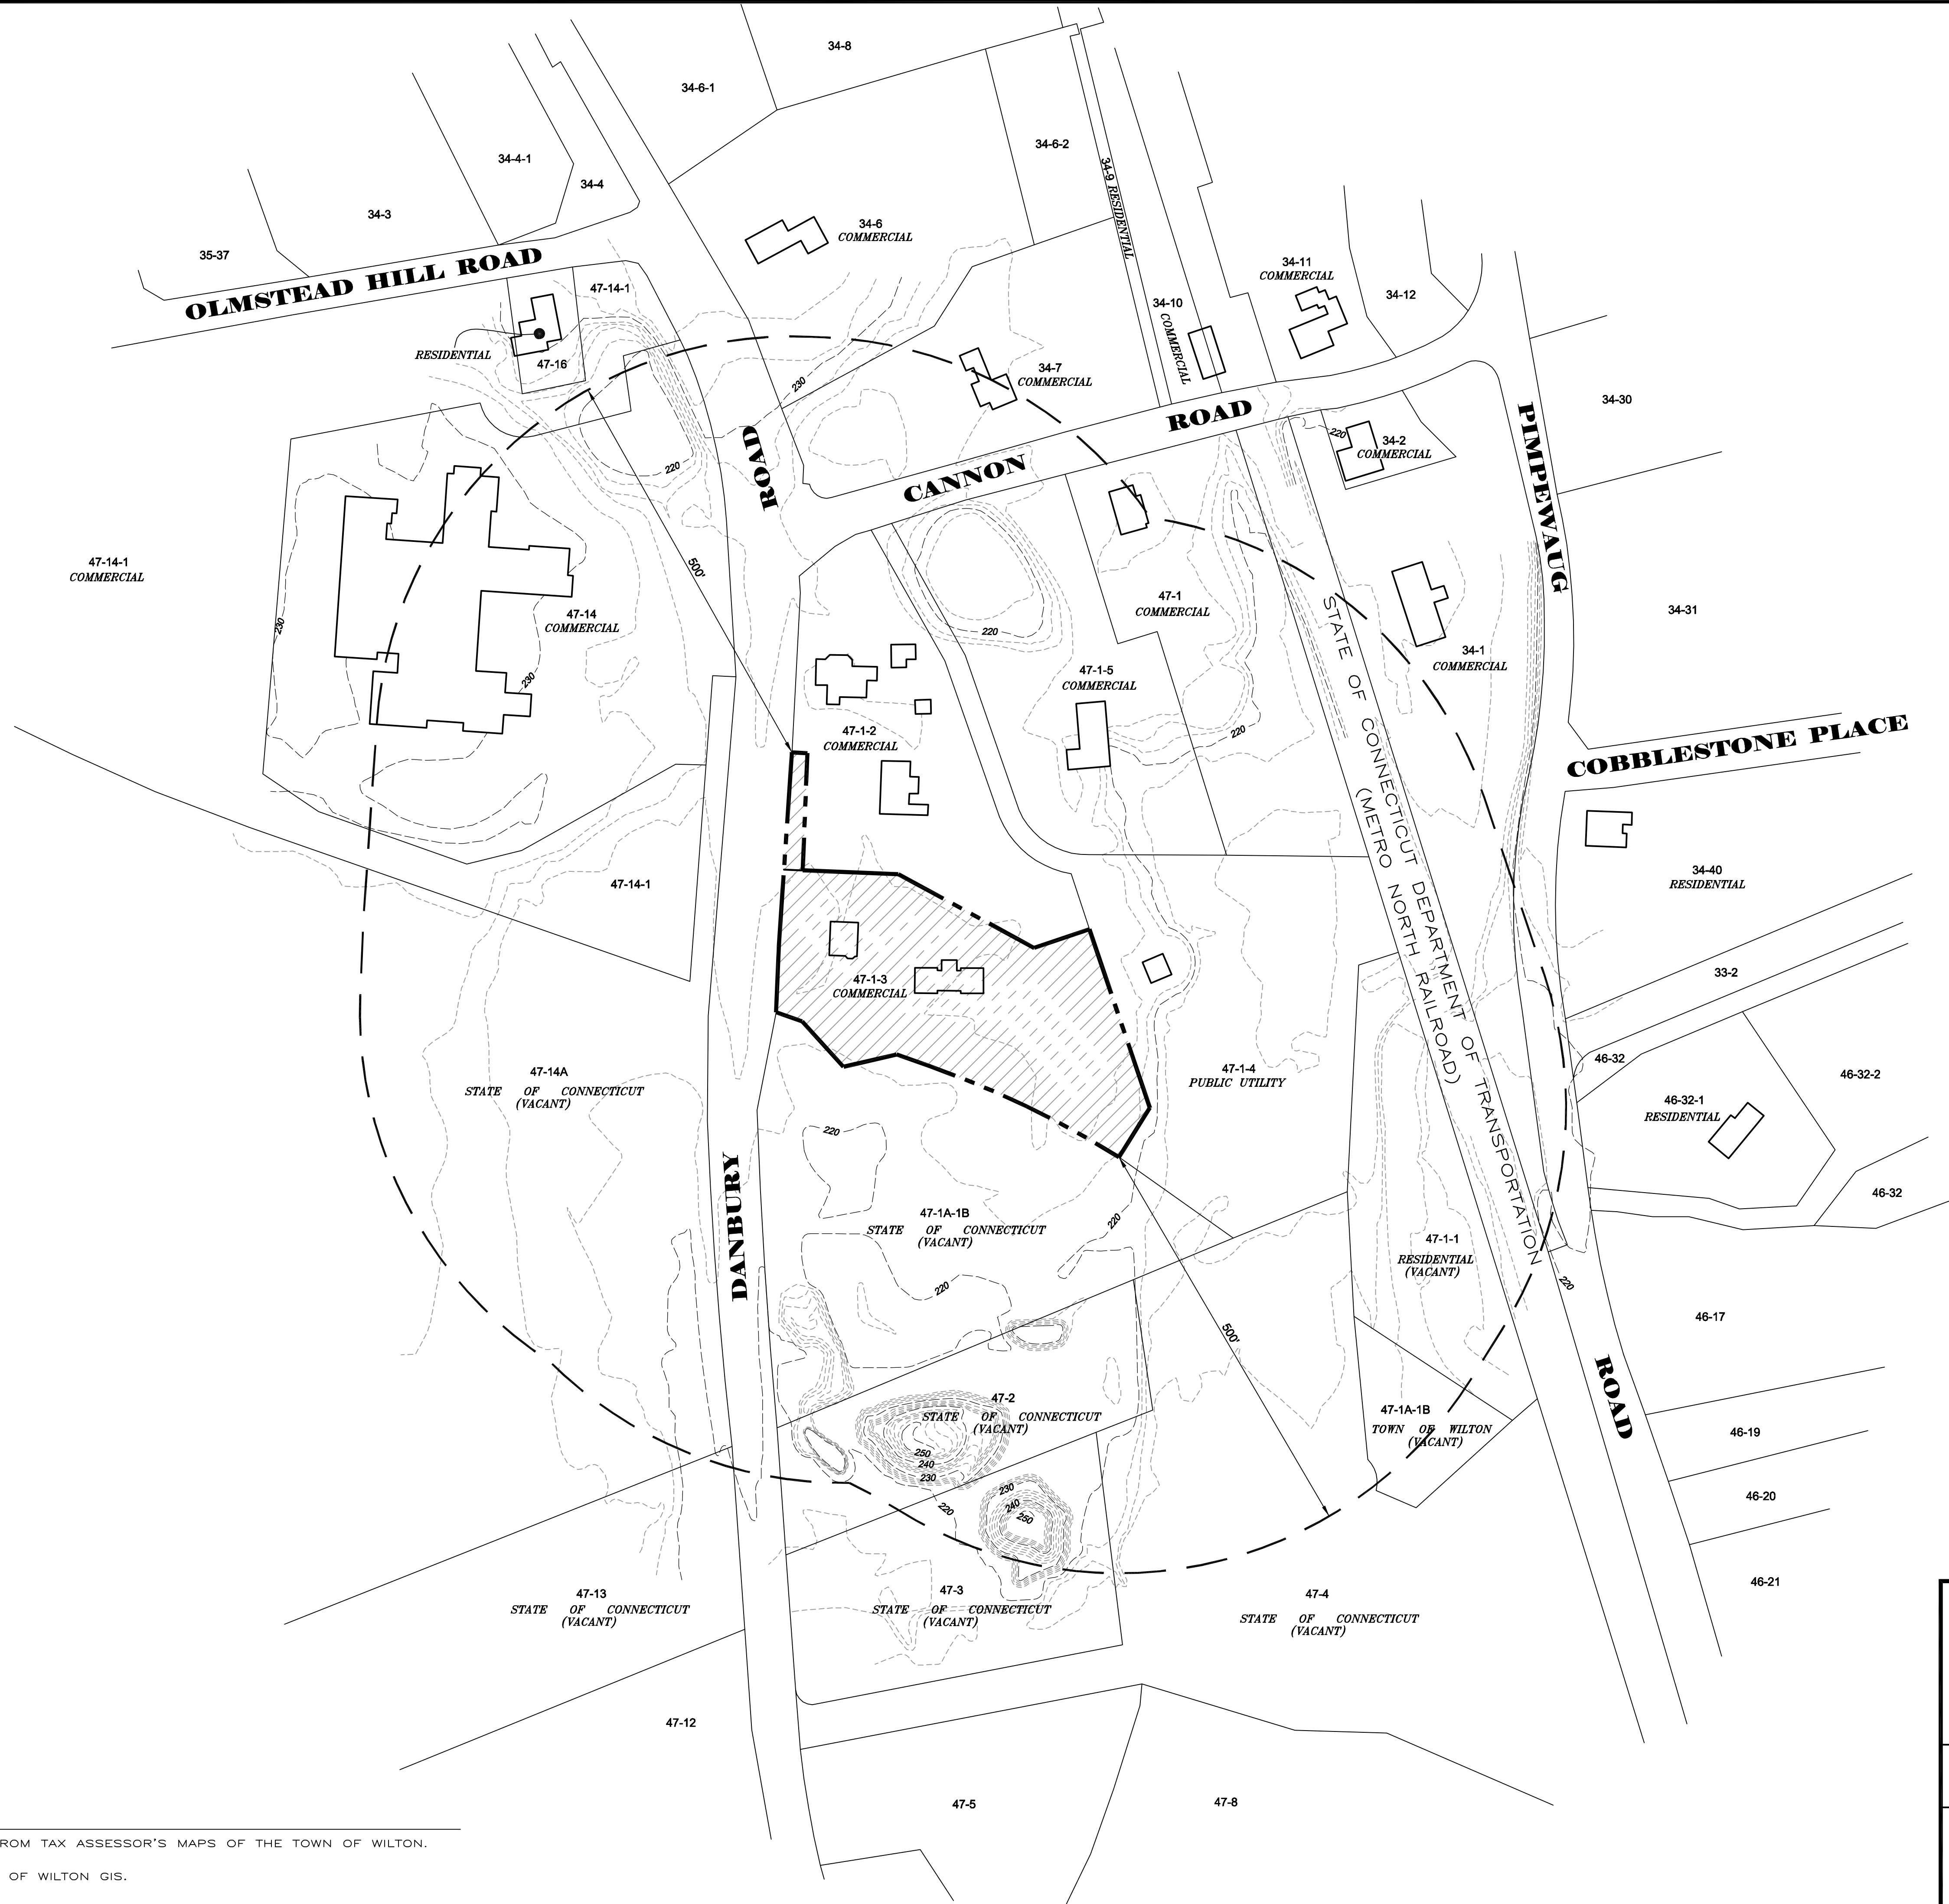

NOTES

PROPERTY LINE DATA TRANSCRIBED FROM TAX ASSESSOR'S MAPS OF THE TOWN OF WILTON.

CONTOURS TRANSCRIBED FROM TOWN OF WILTON GIS.

VICINITY MAP

426 DANBURY ROAD

PREPARED FOR

APPLE BLOSSOM SCHOOL

WILTON, CONNECTICUT

0'100'200'300'

SCALE 1" = 100'

DOUGLAS R. FAULDS

LAND SURVEYOR CONN. LIC. No. 13292

APRIL 10, 2020

Ryan and Faulds

LAND SURVEYORS | A Redniss & Mead Company

11 GRUMMAN HILL ROAD

WILTON, CT 06597

Ph. (203) 762-9492 ryanandfaulds.com