


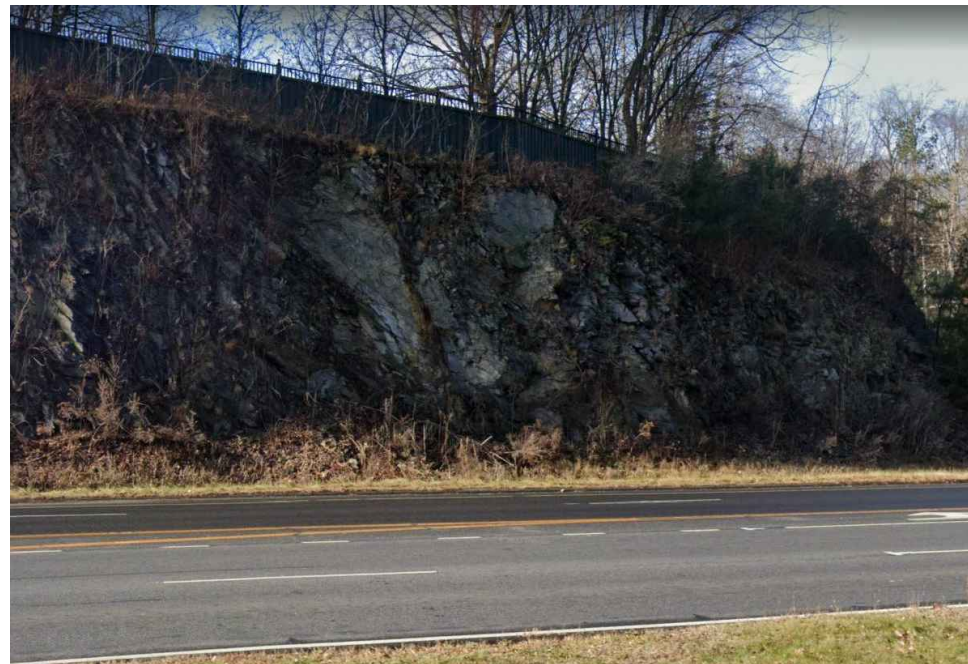

2 EXPOSED ROCK FACE



3 TIMBER GUIDERAIL



4 THREE TUBE BRIDGE RAIL




5 ACCESS CONTROL GATES




6 LICENSE PLATE READER



7 CLEARANCE BAR

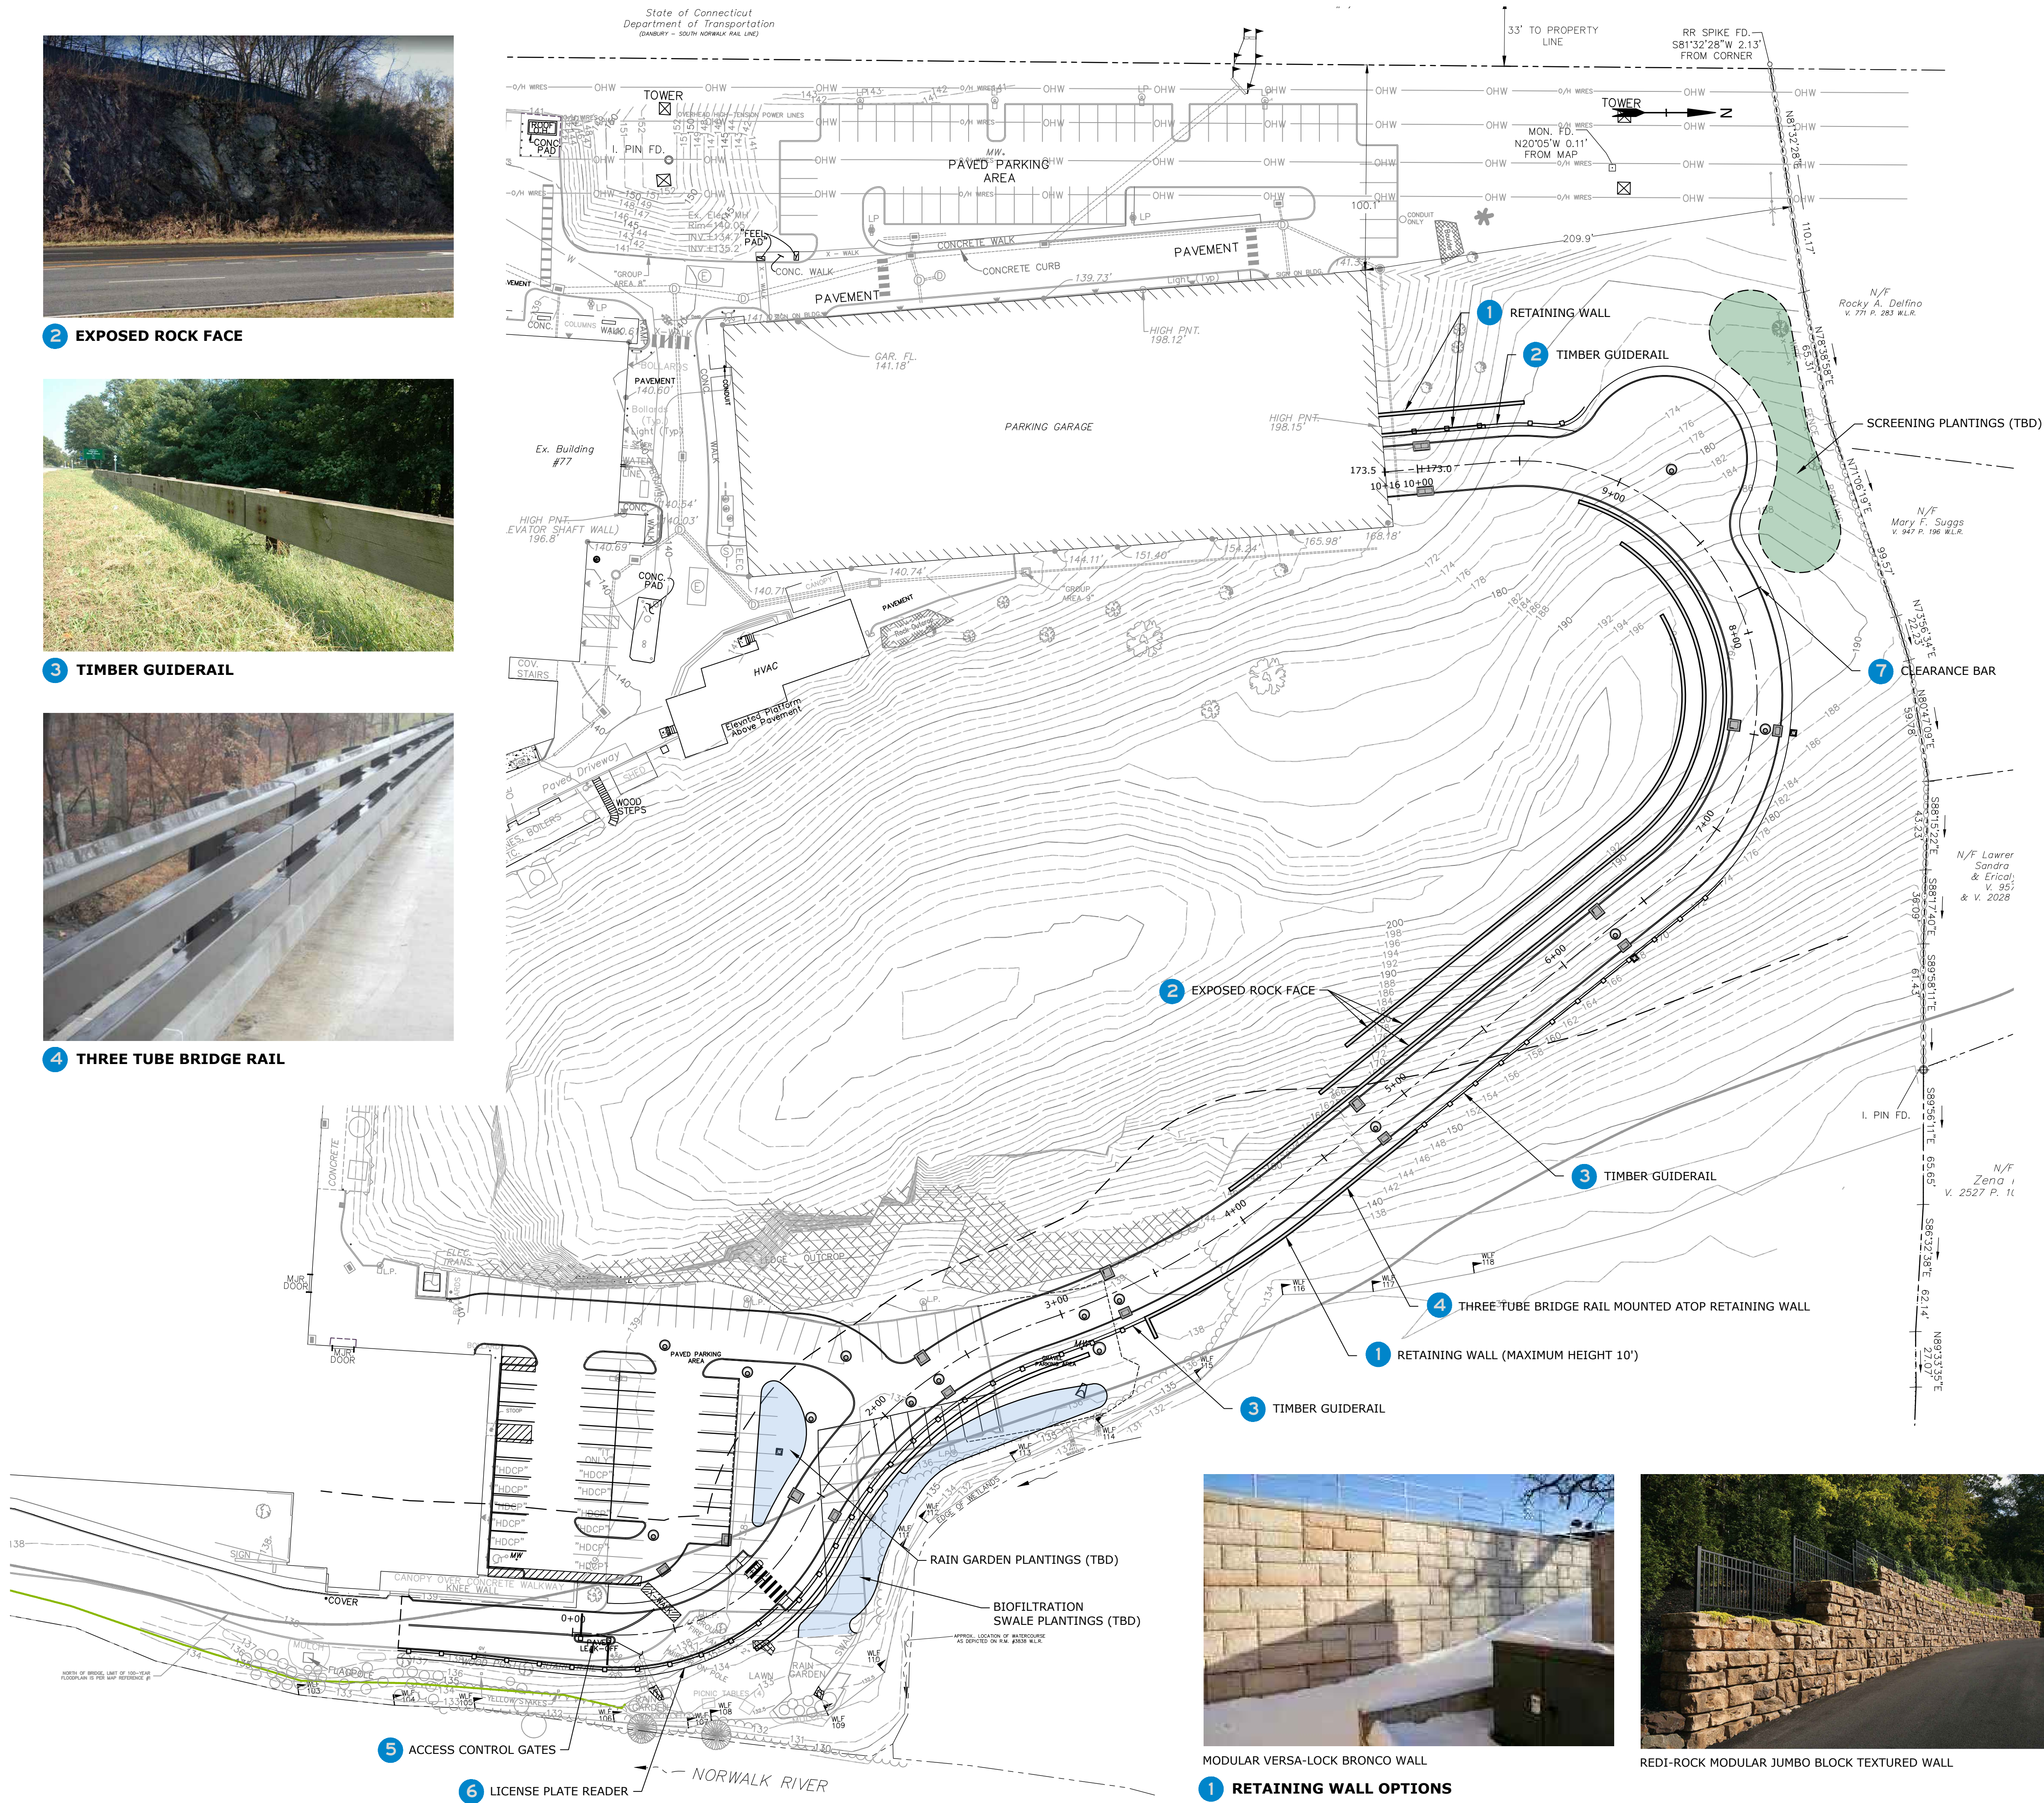


MODULAR VERSA-LOCK BRONCO WALL
1 RETAINING WALL OPTIONS

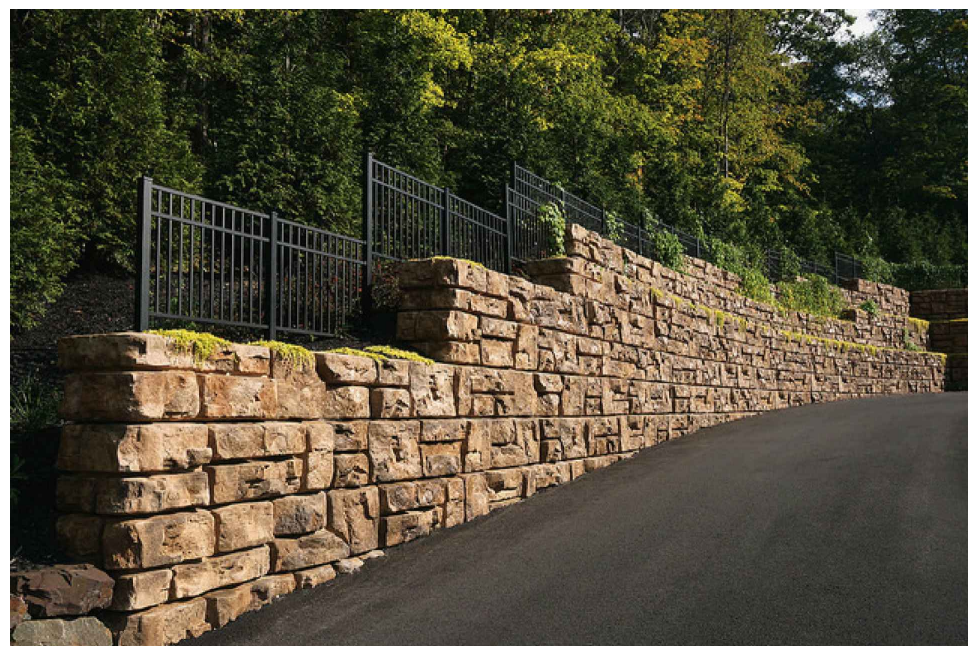

REDI-ROCK MODULAR JUMBO BLOCK TEXTURED WALL



CAST-IN-PLACE WALL WITH FORM LINER

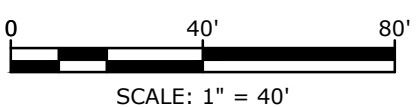

MARK	DATE	DESCRIPTION
PROJECT NO:	A0969-015	
DATE:	04/12/2022	
FILE:	A0969-015-MAT-100 MATERIALS.dwg	
DRAWN BY:	MDS	
DESIGNED/CHECKED BY:	JAC	
APPROVED BY:	JWB	