




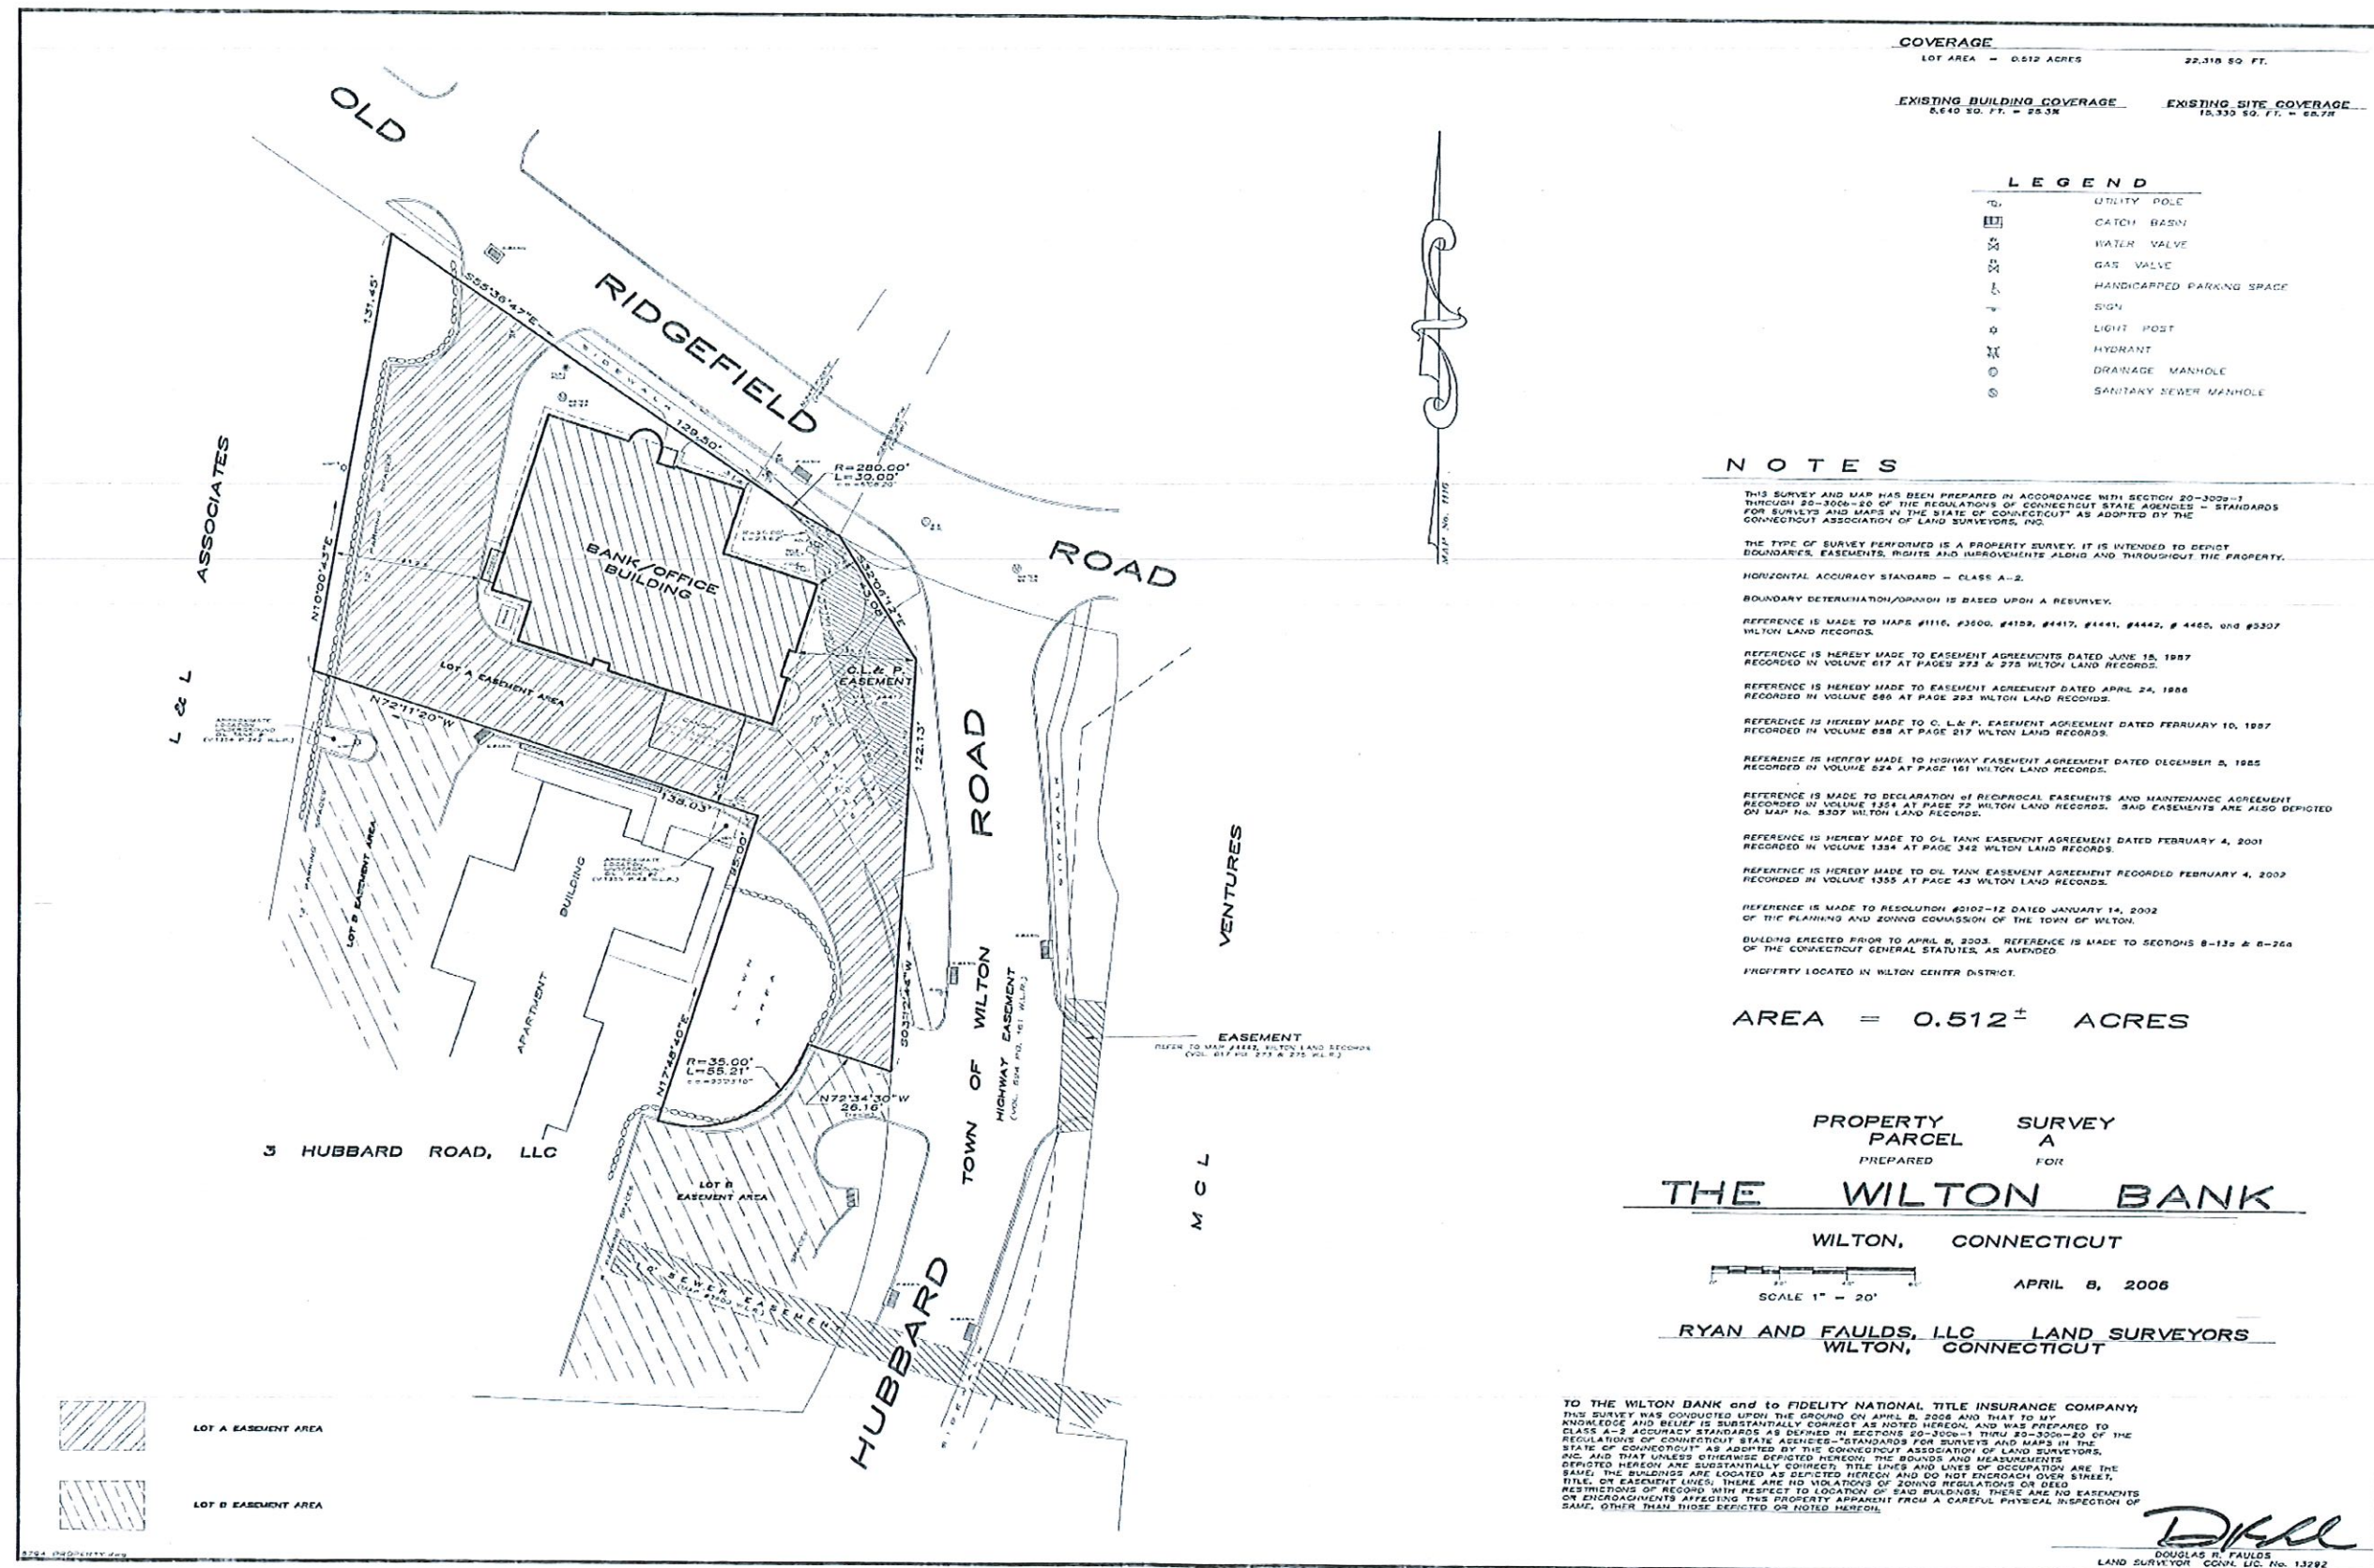


1. A-2 Survey, Prepared for Wilton Bank, dated 2006.

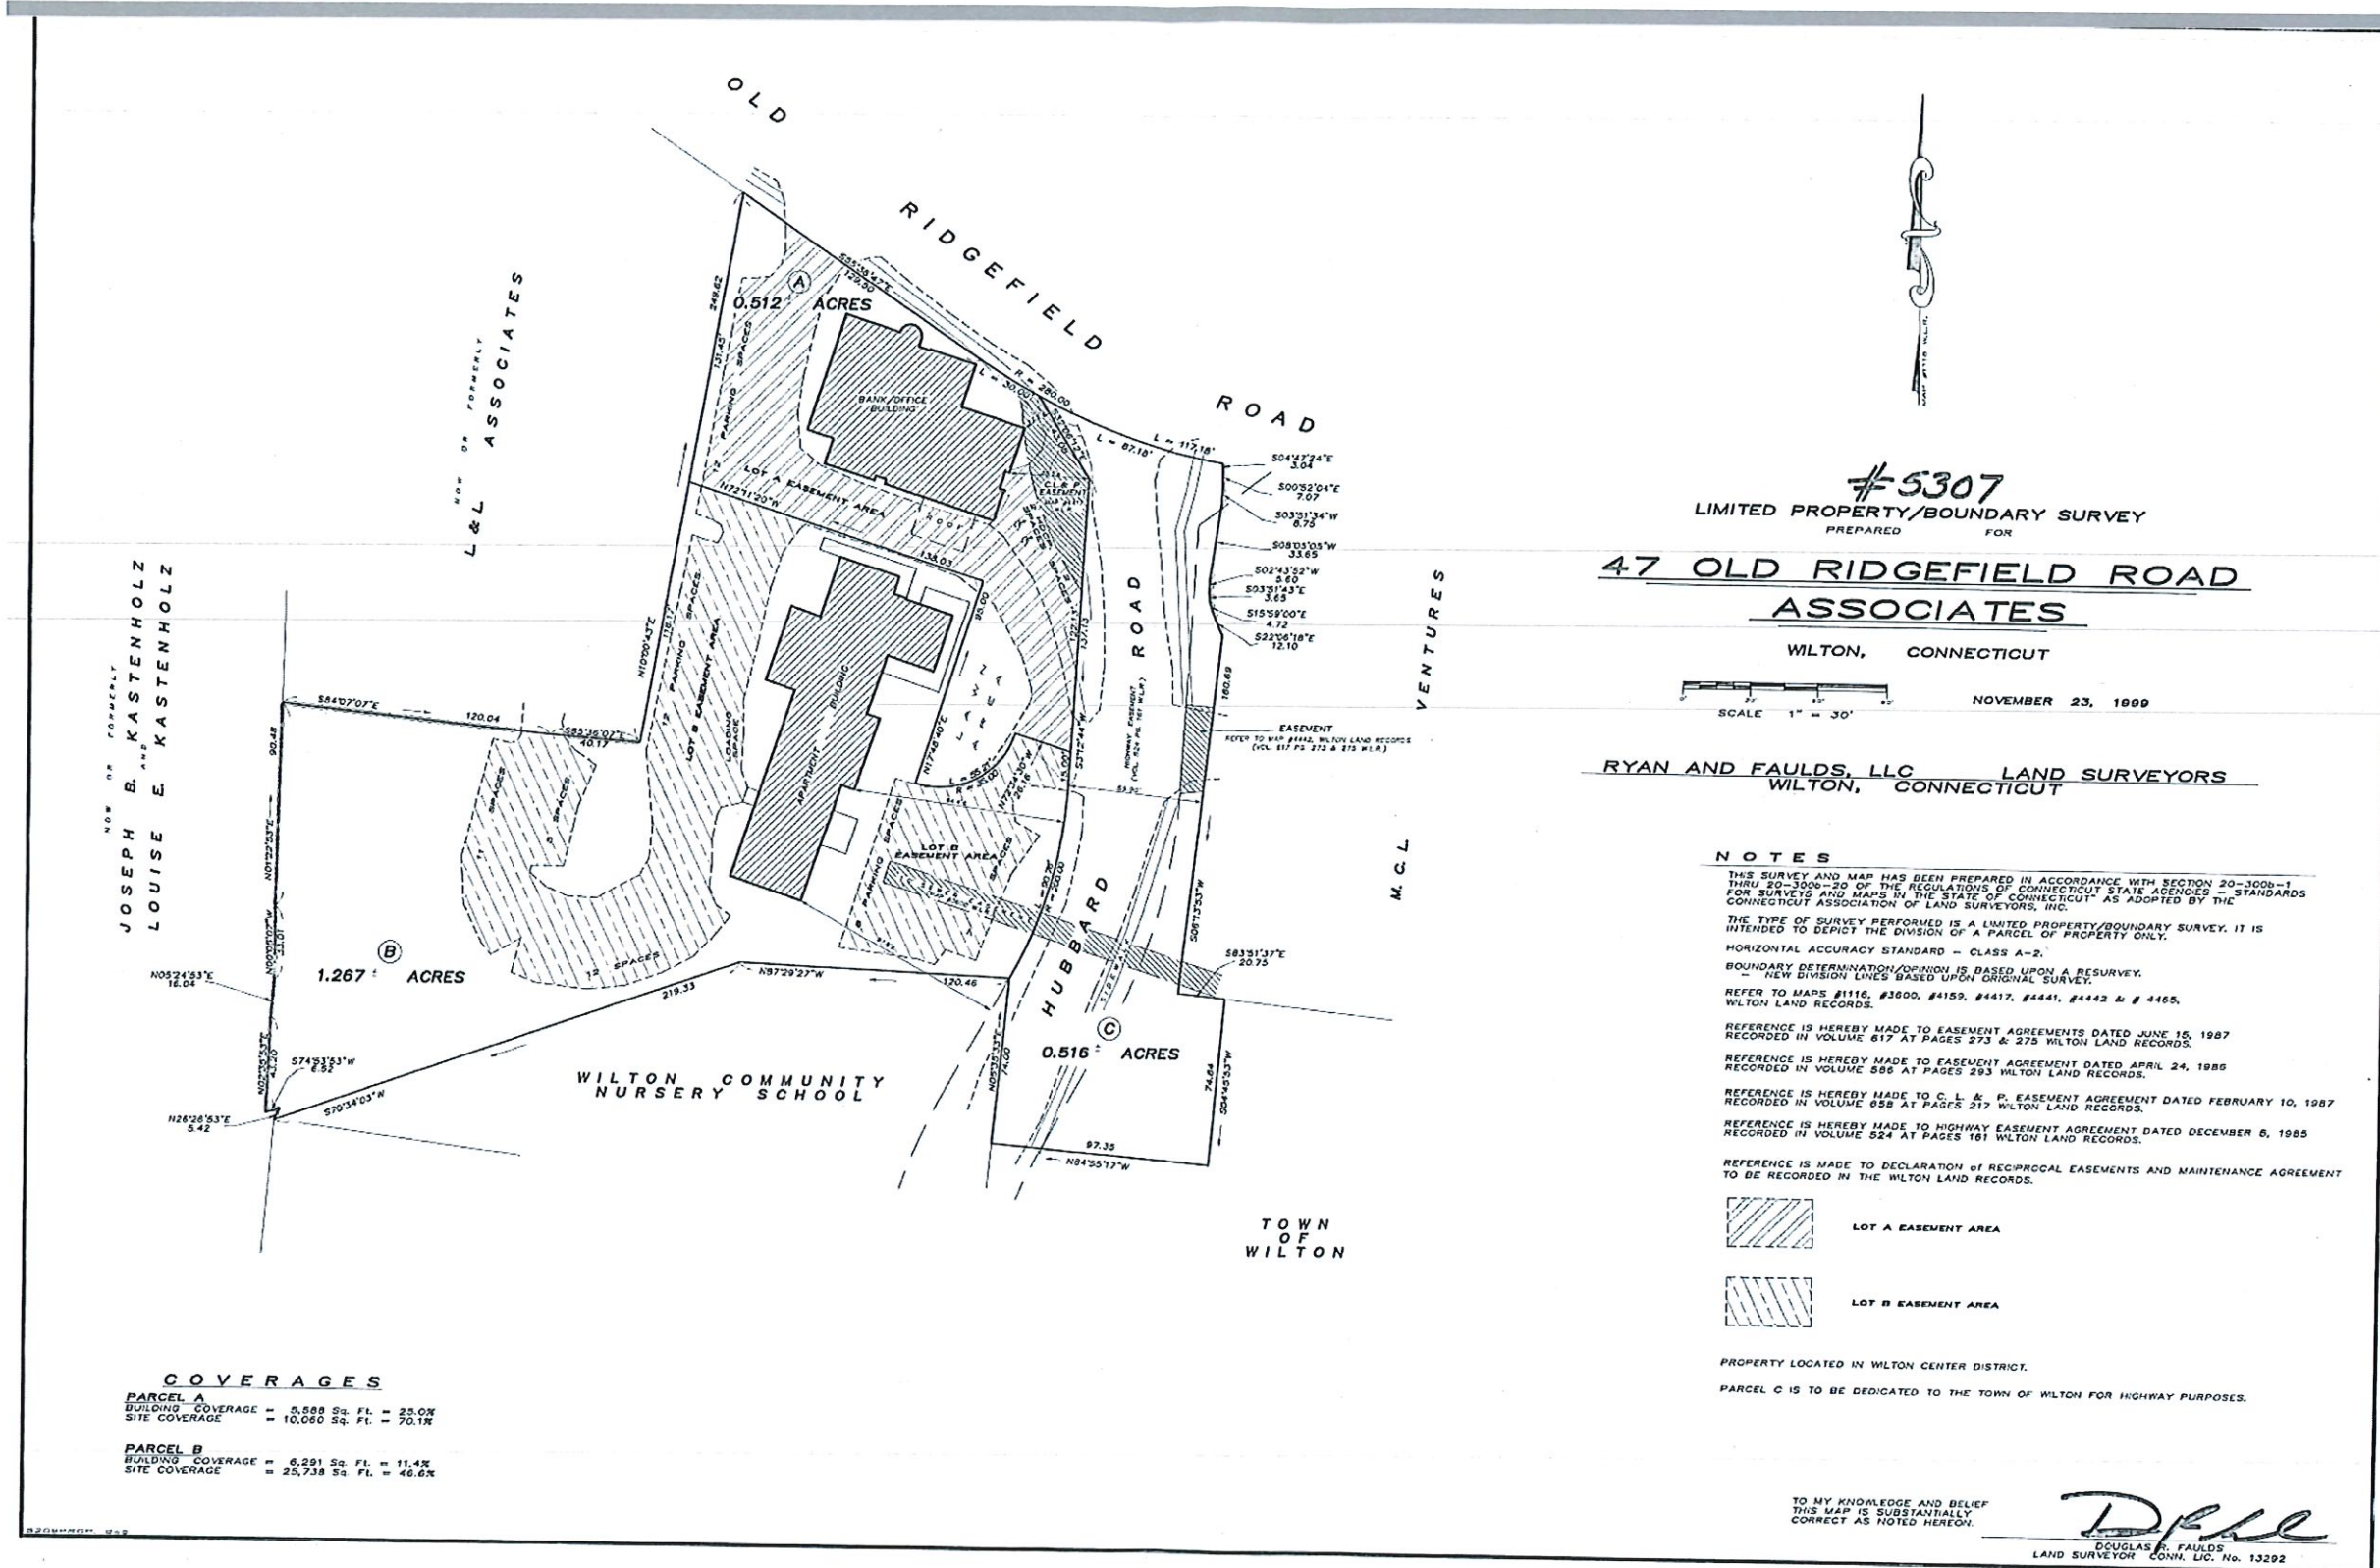


2. Wilton Map # 5307, dated 1999

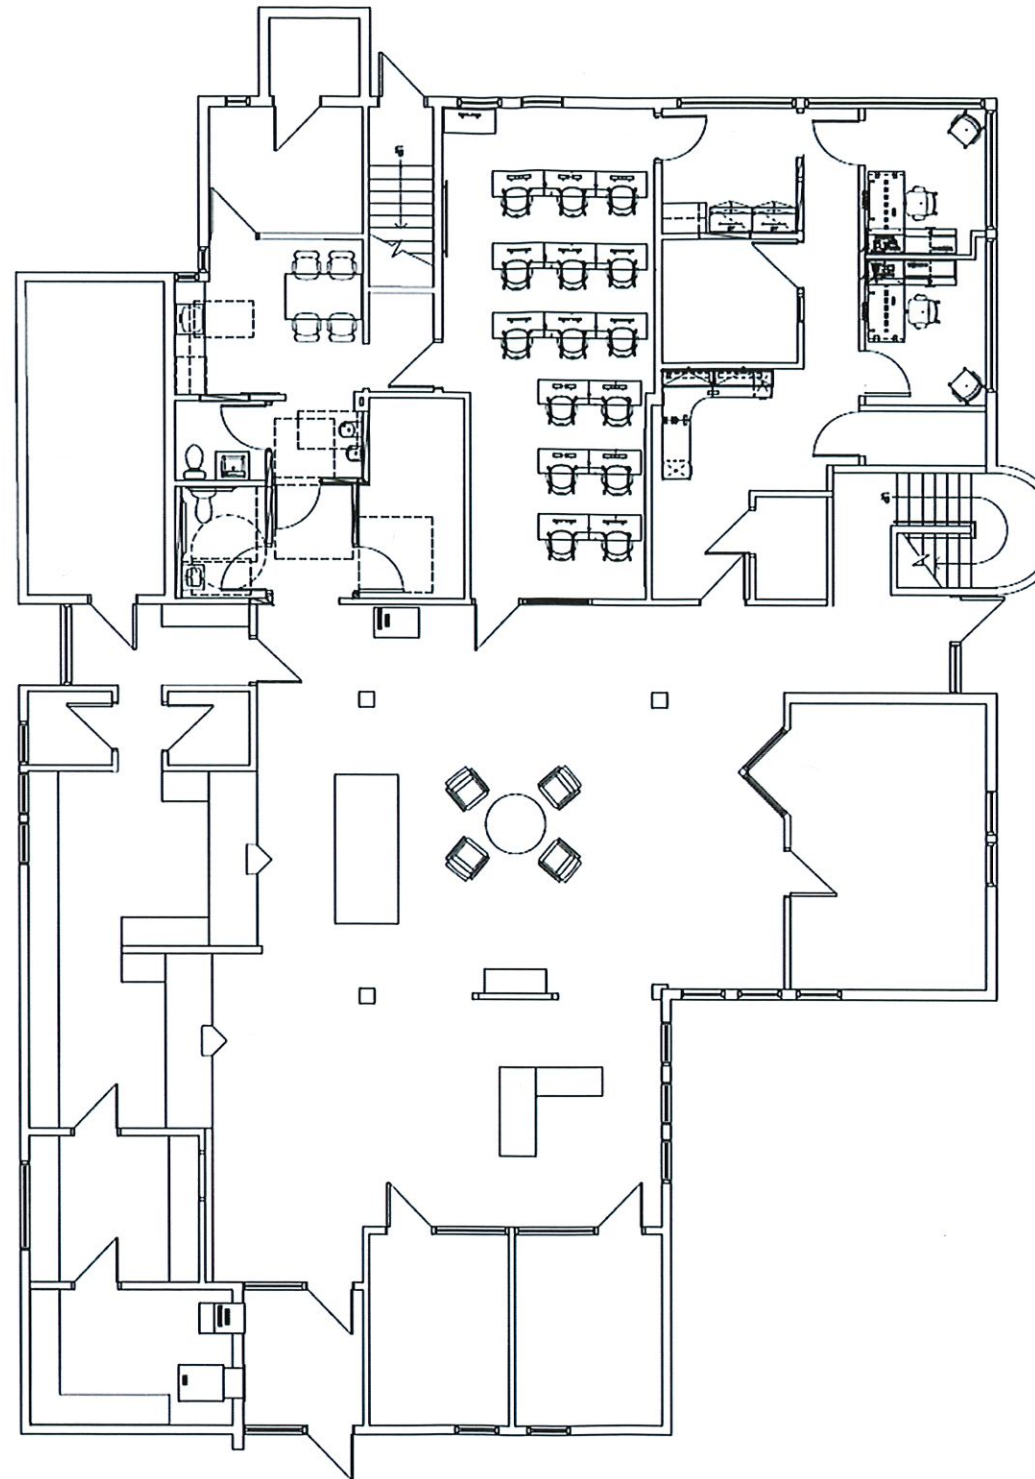


3. Existing Ground Floor Layout

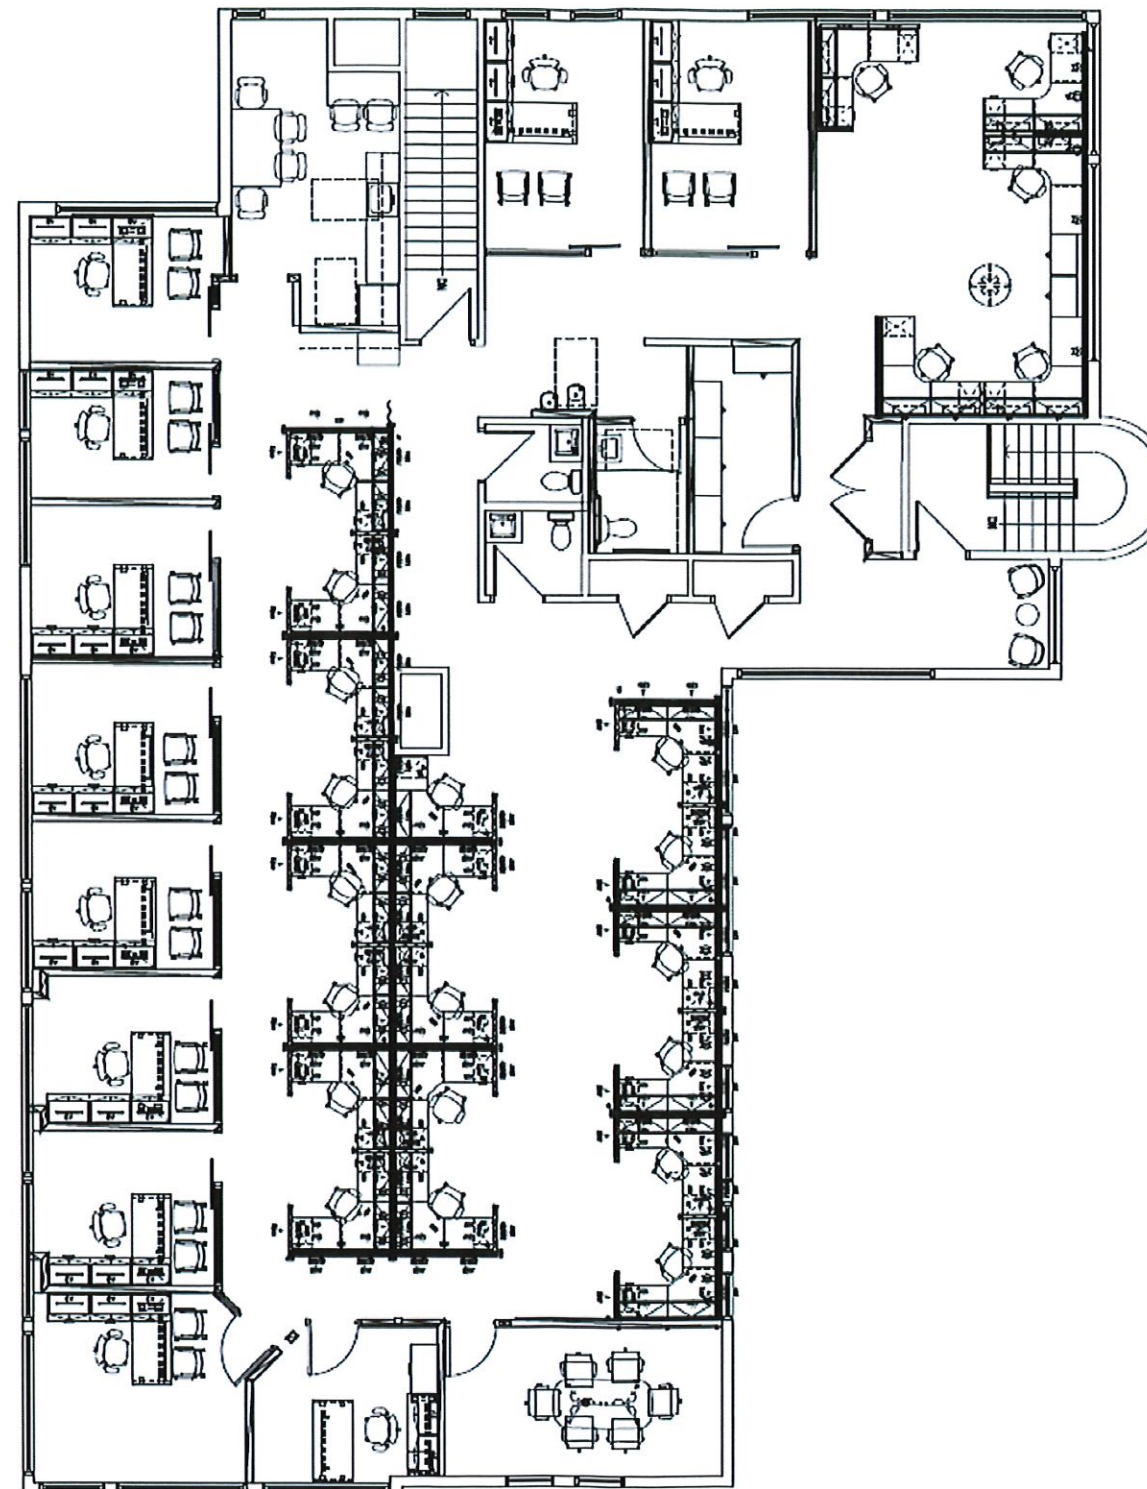

4. Existing Second Floor Layout

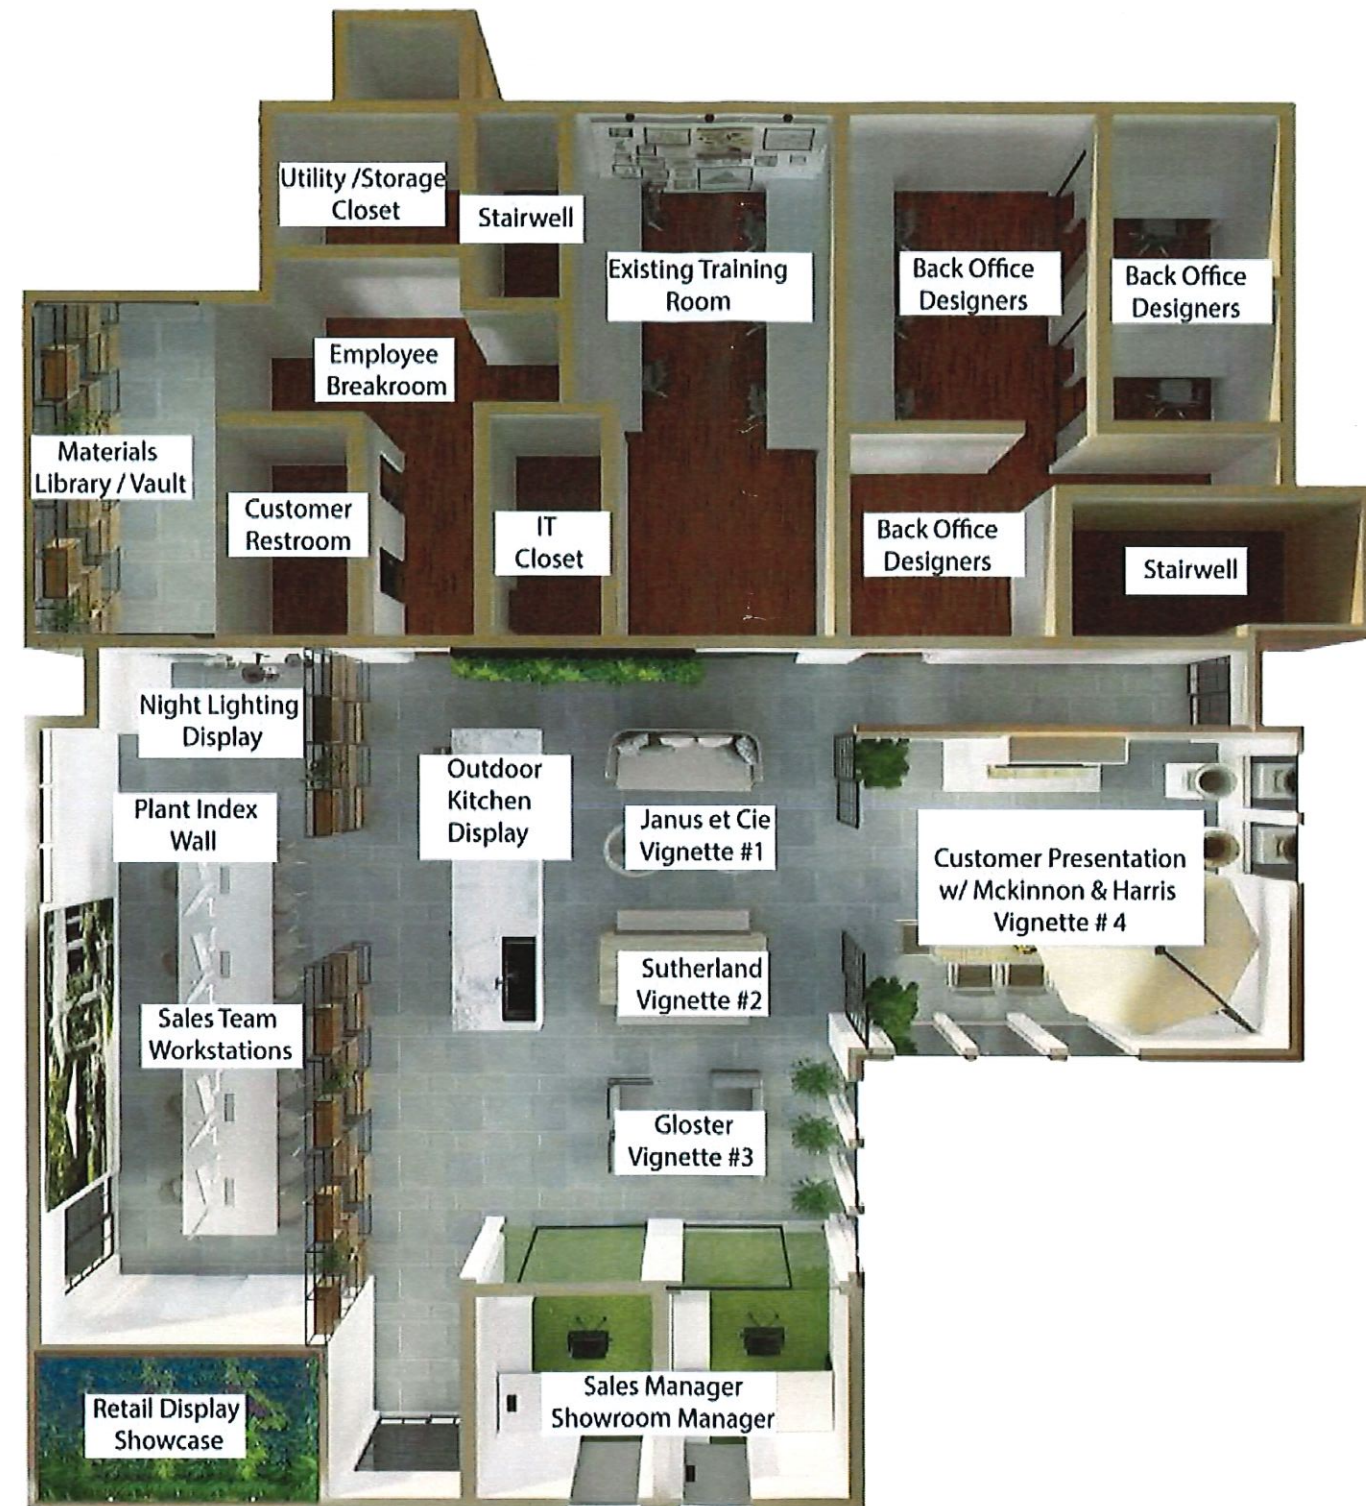

5. Programmatic Layout – Ground Floor

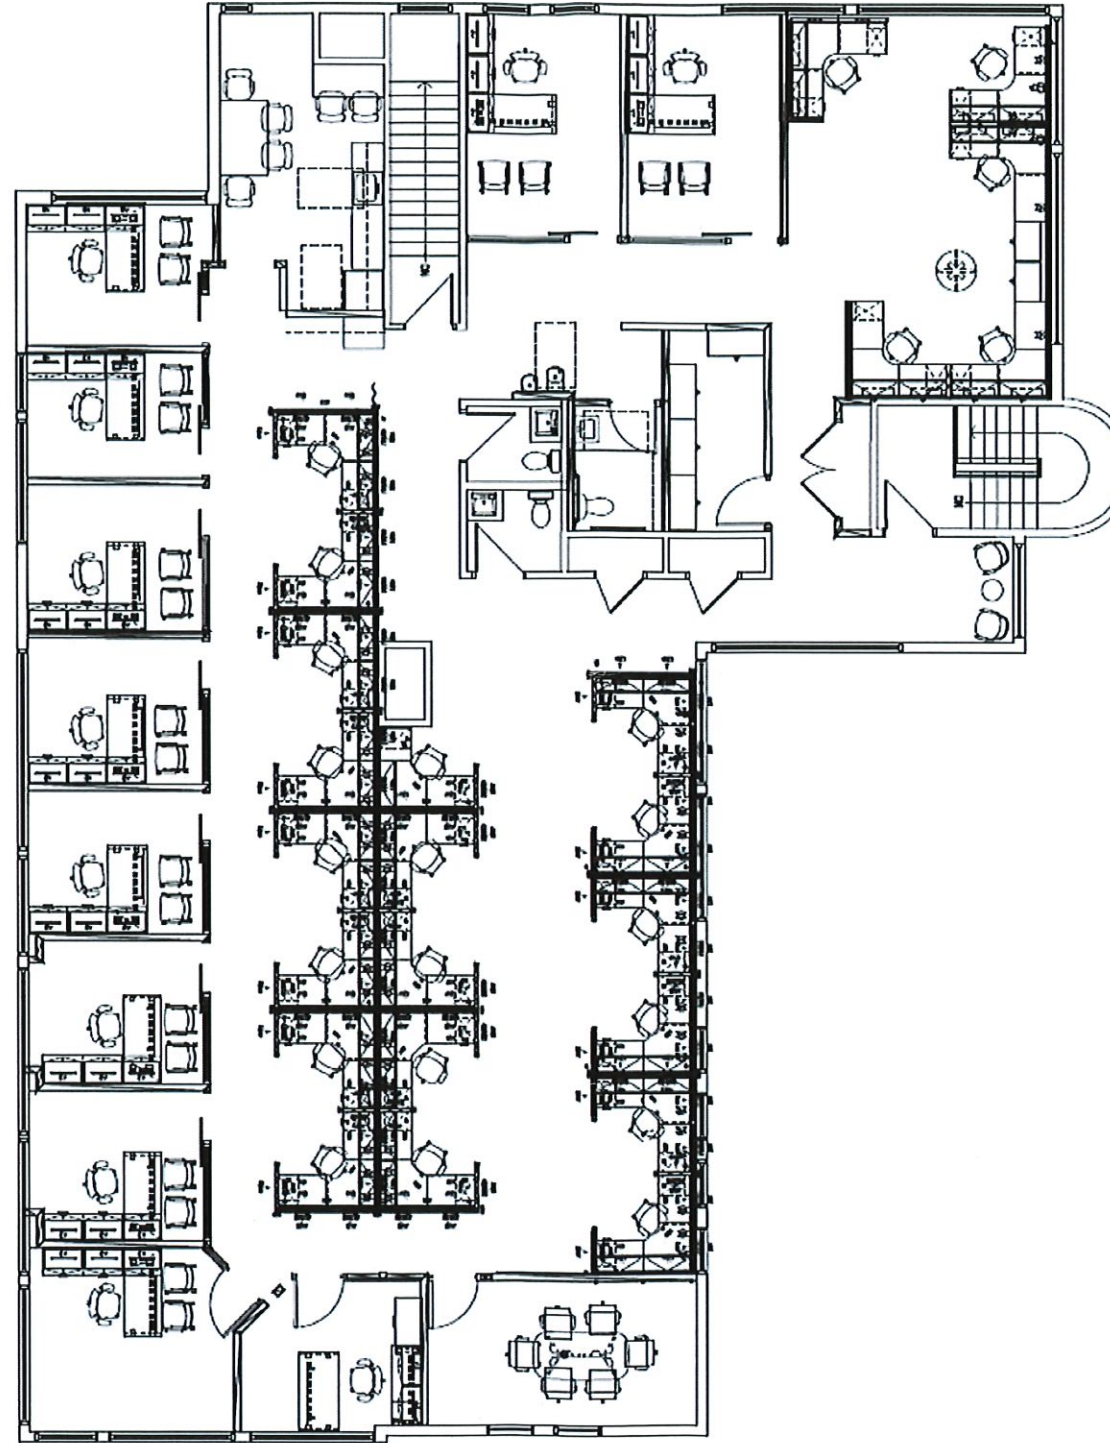

6. Programmatic Layout – Second Floor



7. Existing Eastern Facade



8. Rendering of Proposed Retail Display Window



9. Glengate Logo