




500 NORTH  
BROADWAY, SUITE  
20. JERICHO, NY  
11753

NOT FOR  
CONSTRUCTION


Drawing by:	OR
Drawing checked by:	AA
Drawing scale:	As indicated
Drawing date:	28 MARCH 2024
Project number:	17124.00

[illegible]

## A-200A

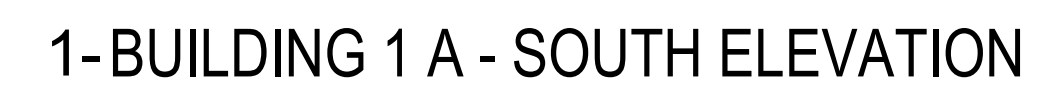



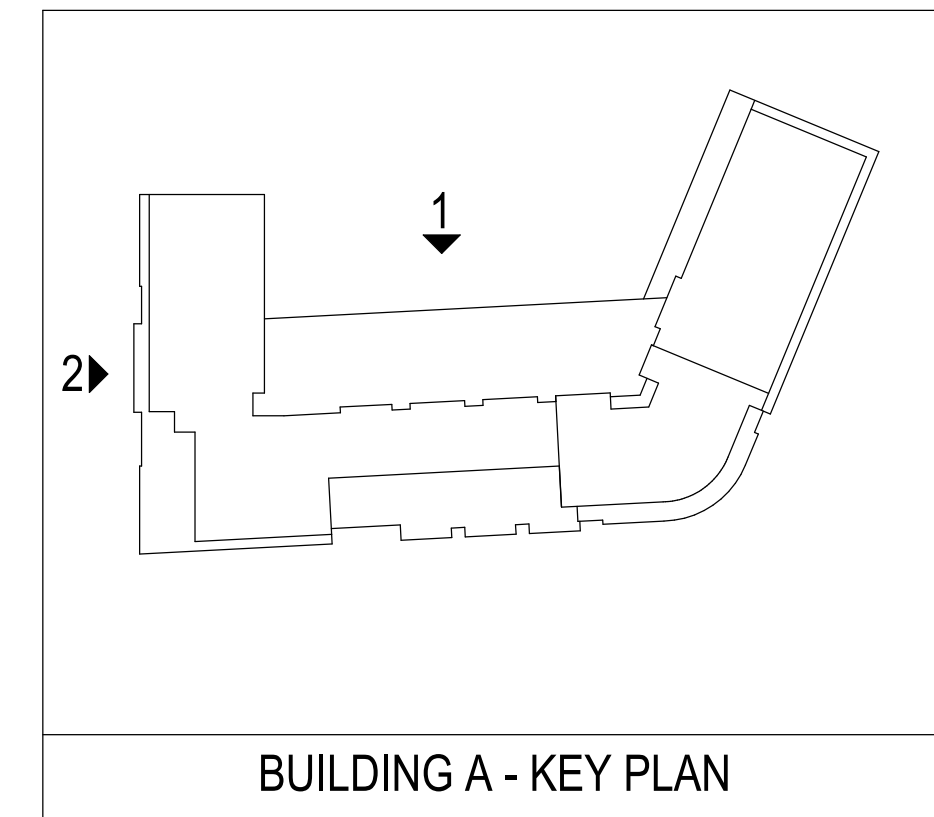

WILTON  
CAMPUS 1691,  
LLC  
21 - 23 RIVER ROAD,  
WILTON, CT

WILTON CAMPUS  
1691, LLC

500 NORTH  
BROADWAY, SUITE  
20. JERICHO, NY  
11753

VDDAC  
SUBMISSION

NOT FOR  
CONSTRUCTION

Drawing by:	Author
Drawing checked by:	AA
Drawing scale:	As indicated
Drawing date:	28 MARCH 2024
Object number:	17124.00

[illegible]

## Building A Exterior Elevations

## A-201A




2 - BUILDING 1 A - WEST ELEVATION




1-BUILDING 1 A - NORTH ELEVATION



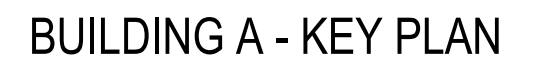



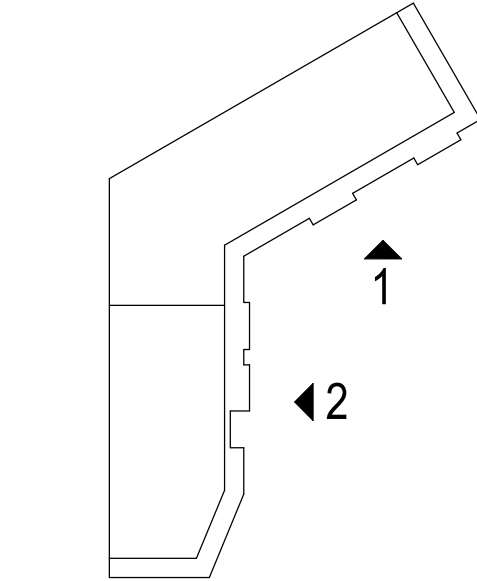

WILTON  
CAMPUS 1691,  
LLC  
21 - 23 RIVER ROAD,  
WILTON, CT

WILTON CAMPUS  
1691, LLC

500 NORTH  
BROADWAY, SUITE  
20. JERICHO, NY  
11753

VDDAC  
SUBMISSION

NOT FOR  
CONSTRUCTION

Drawing by:	OR
Drawing checked by:	AA
Drawing scale:	As indicated
Drawing date:	28 MARCH 2024
Project number:	17124.00


[illegible]

## Building B Exterior Elevations

## A-200B



2 - BUILDING 1 B - EAST ELEVATION

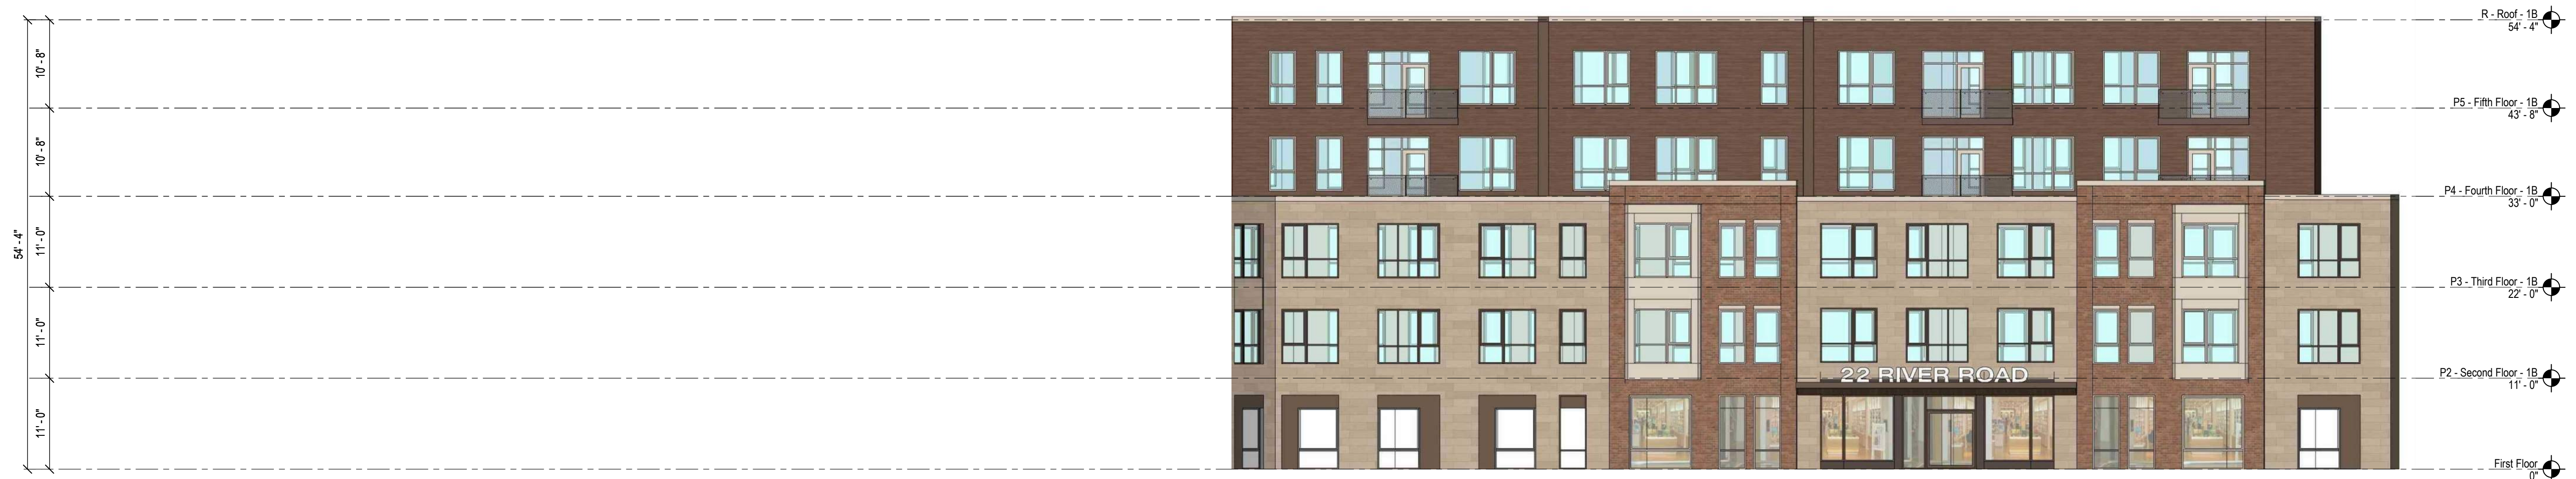

1-BUILDING 1 B - SOUTHEAST ELEVATION





1-BUILDING 1 B - SOUTH ELEVATION



[illegible]

Architectural elevation drawing of a multi-story building facade. The drawing shows a complex structure with multiple levels, windows, and balconies. The facade is divided into several sections with varying heights and materials. On the right side, floor level markers are provided with corresponding height dimensions:


- R - Roof - 1B: 54'-4"
- P5 - Fifth Floor - 1B: 43'-8"
- P4 - Fourth Floor - 1B: 33'-0"
- P3 - Third Floor - 1B: 22'-0"
- P2 - Second Floor - 1B: 11'-0"
- First Floor: 0"

On the left side, vertical height dimensions are indicated for different sections of the building:

- 54'-4"
- 10'-8"
- 10'-8"
- 11'-0"
- 11'-0"
- 11'-0"

1-BUILDING 1 B - NORTHEAST ELEVATION



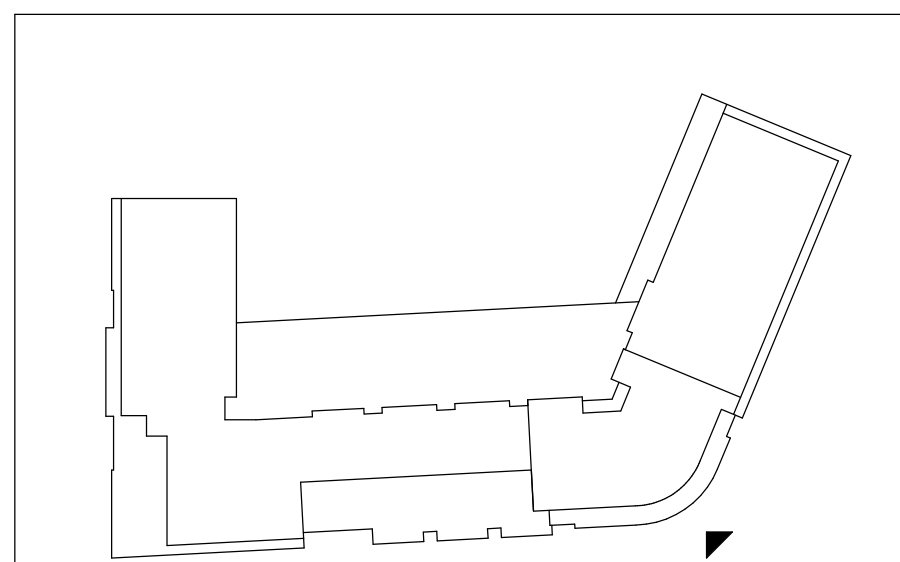

# CUBE3

architecture | interiors | planning  
56 High Street North Andover, MA 01845  
phone: 978.989.9900 www.cube3.com

56 High Street North Andover, MA 01845  
phone: 978.989.9900 [www.cube3.com](http://www.cube3.com)

phone: 978.989.9900      [www.cube3.com](http://www.cube3.com)

WILTON  
CAMPUS 1691,  
LLC  
21 - 23 RIVER ROAD,  
WILTON, CT

WILTON CAMPUS  
1691, LLC

500 NORTH  
BROADWAY, SUITE  
20. JERICHO, NY  
11753

VDDAC  
SUBMISSION

NOT FOR  
CONSTRUCTION

drawing by: \_\_\_\_\_ OR \_\_\_\_\_

drawing checked by: AA

drawing scale: As indicated

drawing date: 28 MARCH 2024

project number: 17124.00

drawing revisions:

[illegible]


## Building 1A -Renderings

# A-501



BUILDING 1 A - RENDERING - STREET VIEW



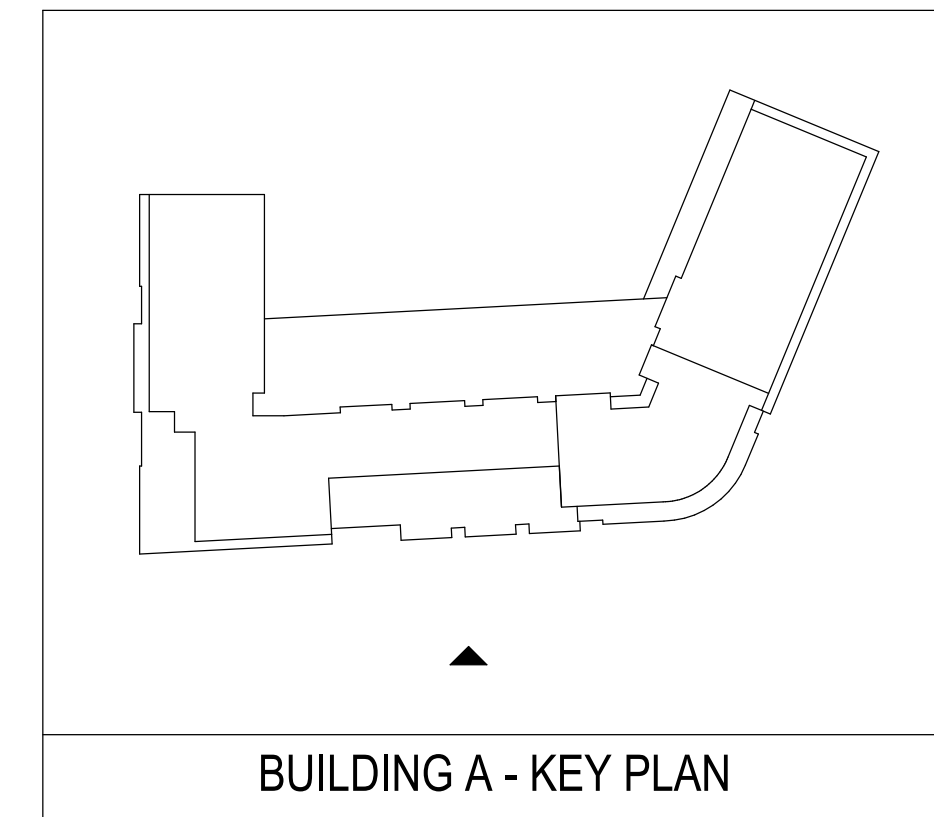

# CUBE 3

architecture | interiors | planning  
56 High Street North Andover, MA 01845  
phone: 978.989.9900 [www.cube3.com](http://www.cube3.com)

WILTON  
CAMPUS 1691,  
LLC  
21 - 23 RIVER ROAD,  
WILTON, CT

WILTON CAMPUS  
1691, LLC

500 NORTH  
BROADWAY, SUITE  
20. JERICHO, NY  
11753

VDDAC  
SUBMISSION

NOT FOR  
CONSTRUCTION

drawing by:	OR
drawing checked by:	AA
drawing scale:	As indicated
drawing date:	28 MARCH 2024
project number:	17124.00

[illegible]


## Building 1A -Renderings

**A-502**



BUILDING 1 A - RENDERING - STREET VIEW



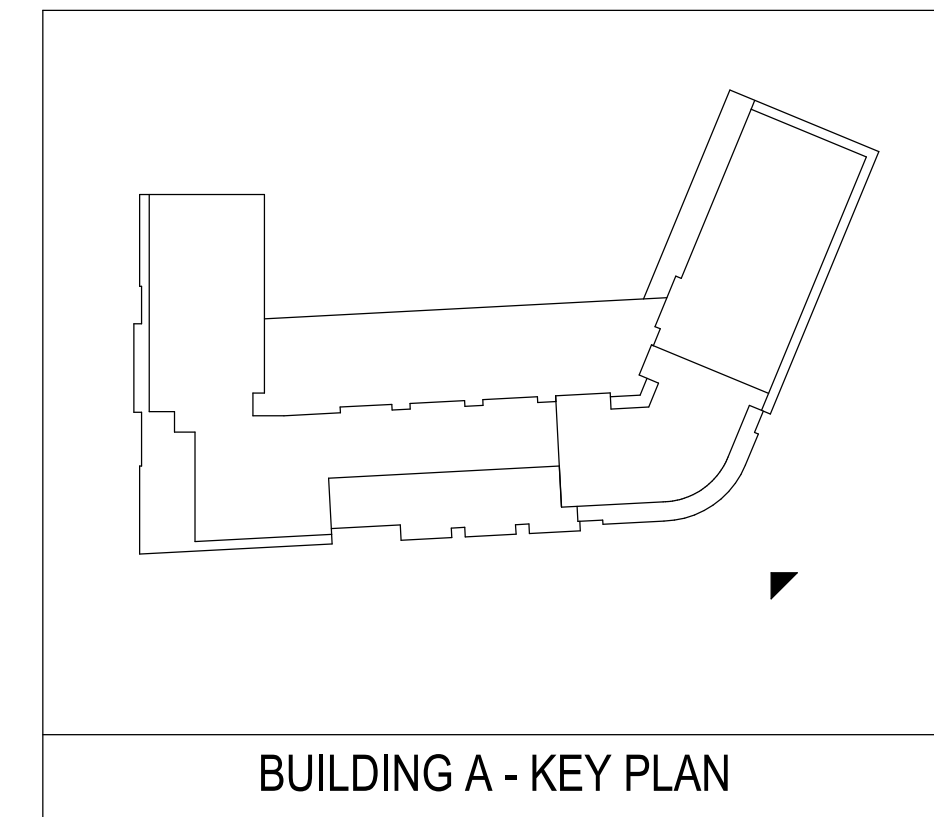

# CUBE 3

architecture | interiors | planning  
56 High Street North Andover, MA 01845  
phone: 978.989.9900 [www.cube3.com](http://www.cube3.com)

WILTON  
CAMPUS 1691,  
LLC  
21 - 23 RIVER ROAD,  
WILTON, CT

WILTON CAMPUS  
1691, LLC

500 NORTH  
BROADWAY, SUITE  
20. JERICHO, NY  
11753

---

VDDAC  
SUBMISSION

NOT FOR  
CONSTRUCTION

drawing by:	OR
drawing checked by:	AA
drawing scale:	As indicated
drawing date:	28 MARCH 2024
project number:	17124.00


[illegible]

## Building 1A -Renderings

**A-503**





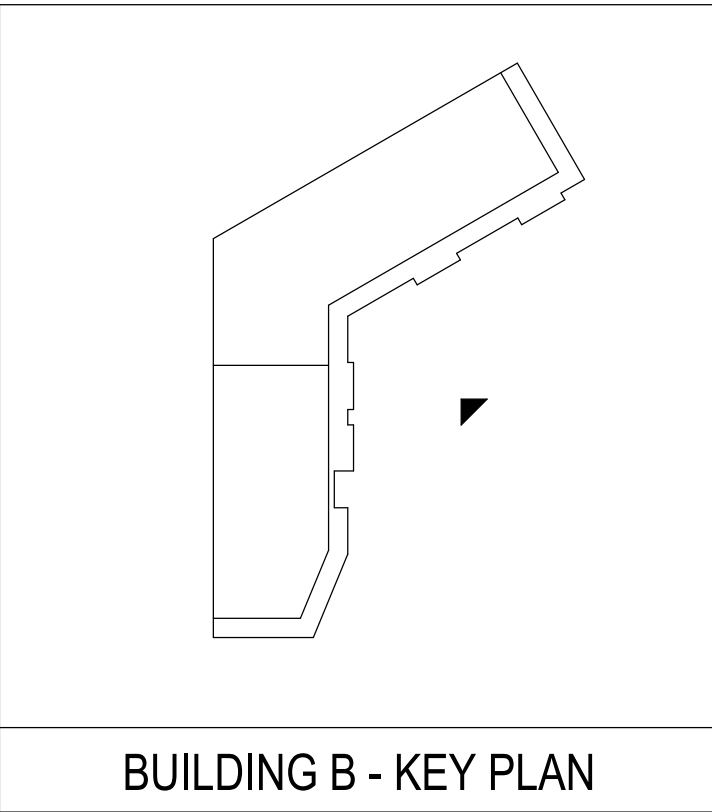

BUILDING B - KEY PLAN

WILTON  
CAMPUS 1691,  
LLC  
21 - 23 RIVER ROAD,  
WILTON, CT

WILTON CAMPUS  
1691, LLC

500 NORTH  
BROADWAY, SUITE  
20. JERICHO, NY  
11753

VDDAC  
SUBMISSION

NOT FOR  
CONSTRUCTION

drawing by: OR  
drawing checked by: AA  
drawing scale: As indicated  
drawing date: 28 MARCH 2024  
project number: 17124.00

drawing revisions:		
No.	Description	Date


Building 1B  
-Renderings

**A-504**



BUILDING 1 B - RENDERING - AERIAL VIEW



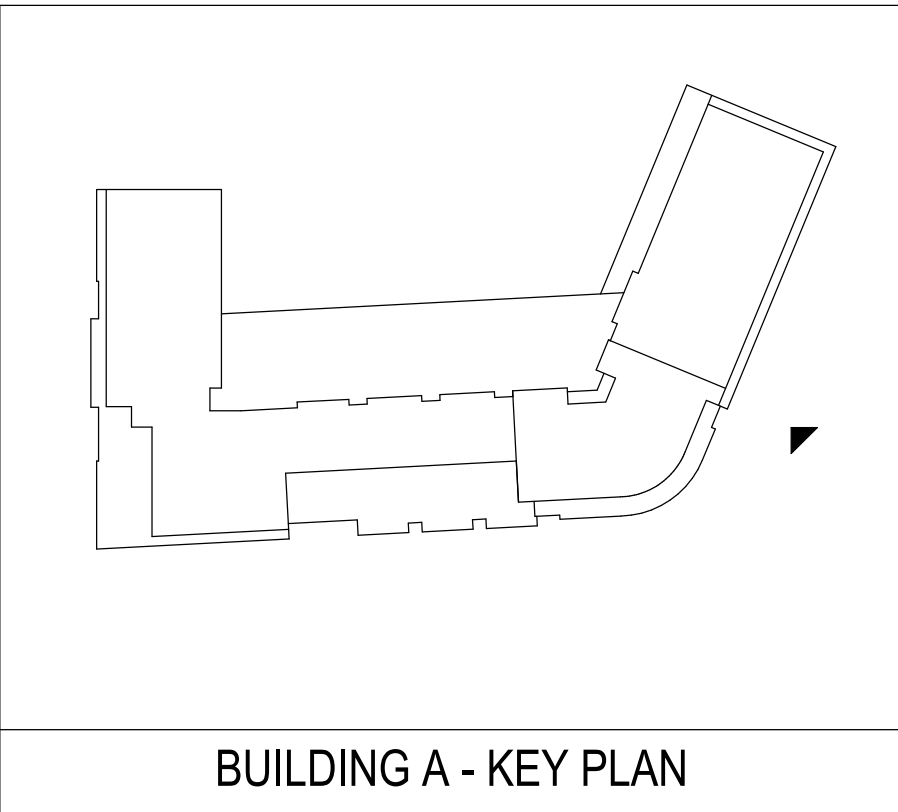

BUILDING A - KEY PLAN

WILTON  
CAMPUS 1691,  
LLC  
21 - 23 RIVER ROAD,  
WILTON, CT

WILTON CAMPUS  
1691, LLC

500 NORTH  
BROADWAY, SUITE  
20. JERICHO, NY  
11753

VDDAC  
SUBMISSION

NOT FOR  
CONSTRUCTION

drawing by: Author  
drawing checked by: AA  
drawing scale: As indicated  
drawing date: 28 MARCH 2024  
project number: 17124.00

drawing revisions:		
No.	Description	Date


Building 1A  
-Renderings

A-505




BUILDING 1 A - RENDERING - STREET VIEW




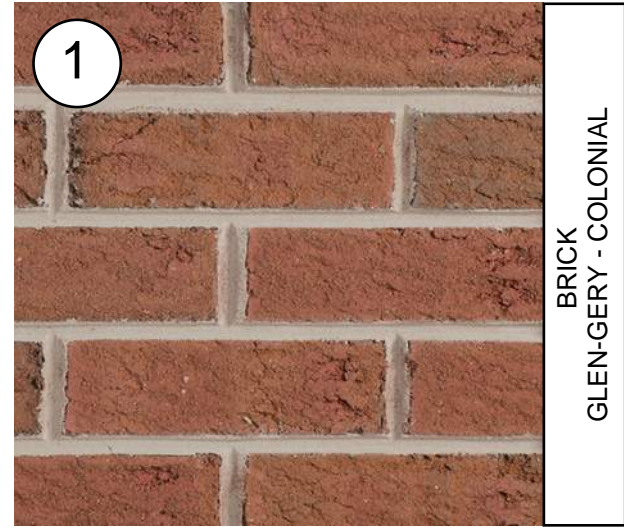

BRICK  
GLEN-GERY - COLONIAL

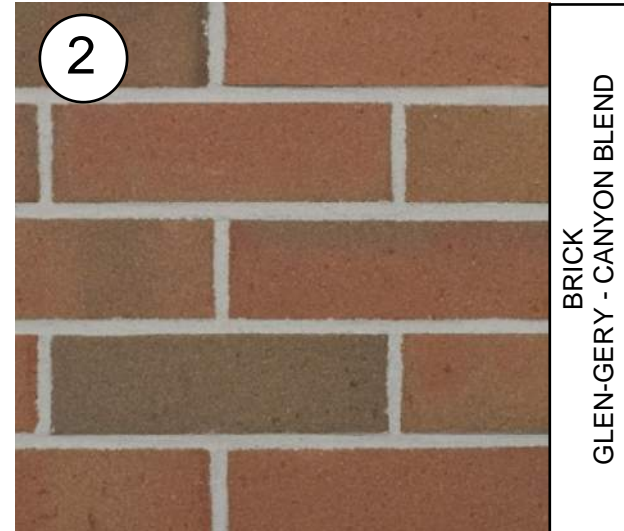

BRICK  
GLEN-GERY - CANYON BLEND

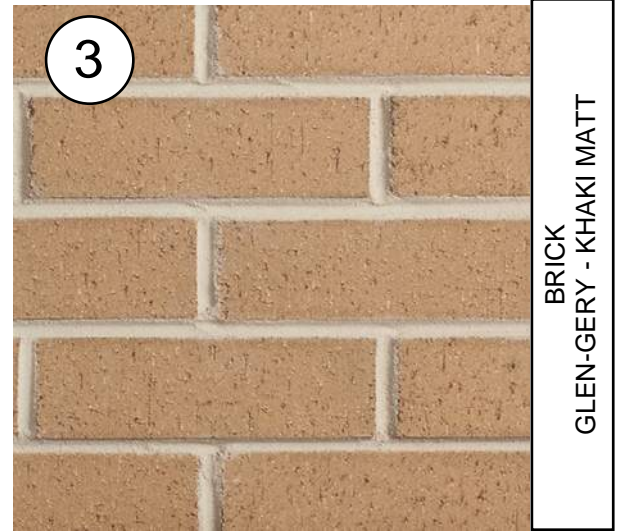

BRICK  
GLEN-GERY - KHAHI MATT




MASONRY UNIT  
ARRISCRAFT RENAISSANCE -  
OAK RIDGE-GEORGIA



WOOD LOOK TEXTURE WITH  
HORIZONTAL REVEALS



FIBER CEMENT PANEL  
J. HARDIE STATEMENT -  
NAVAJO BEIGE

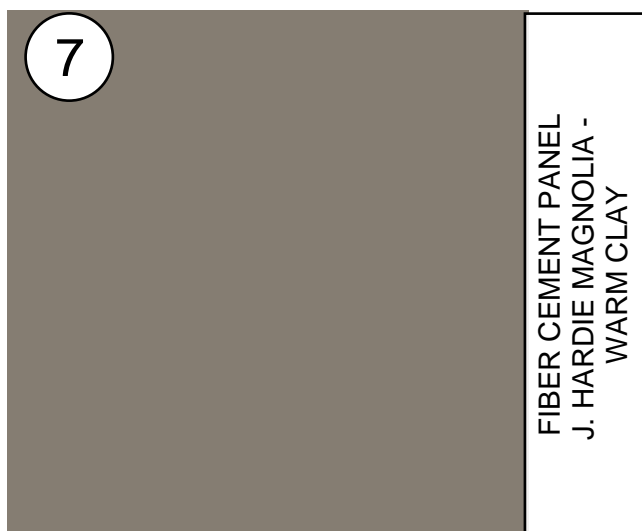

FIBER CEMENT PANEL  
J. HARDIE MAGNOLIA -  
WARM CLAY

WILTON  
CAMPUS 1691,  
LLC  
21 - 23 RIVER ROAD,  
WILTON, CT

WILTON CAMPUS  
1691, LLC

500 NORTH  
BROADWAY, SUITE  
20. JERICHO, NY  
11753

VDDAC  
SUBMISSION

NOT FOR  
CONSTRUCTION

drawing by: Author  
drawing checked by: AA  
drawing scale:  
drawing date: 28 MARCH 2024  
project number: 17124.00

drawing revisions:		
No.	Description	Date





Building 1A  
- Exterior  
Materials

A-510



BUILDING 1 A - RENDERING - AERIAL VIEW



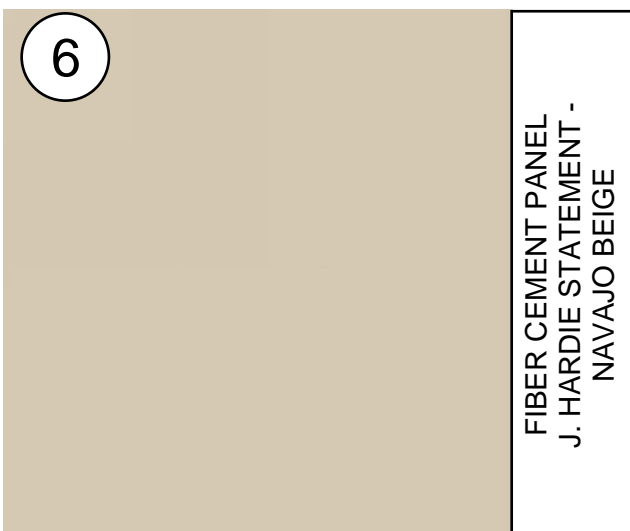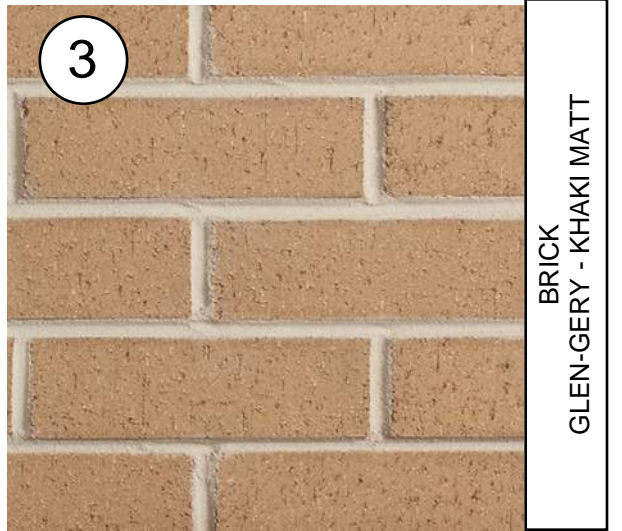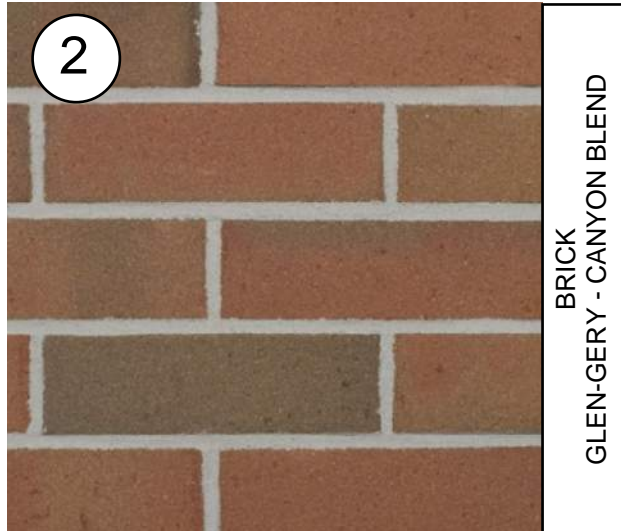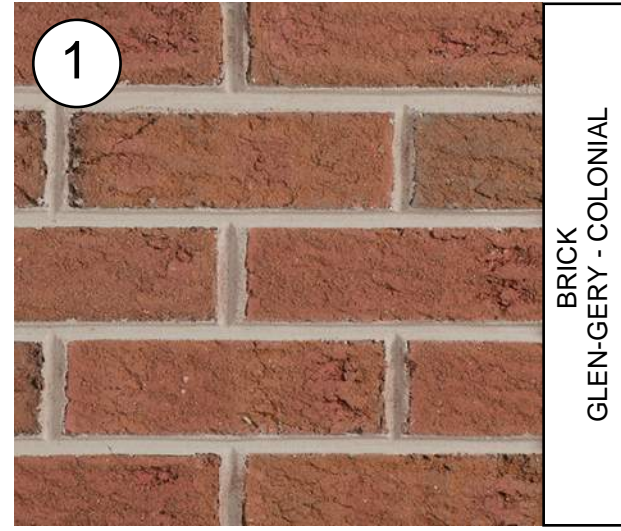

BUILDING 1 B - RENDERING - AERIAL VIEW

project information

client information

consultant information

issuance

key plan

WILTON CAMPUS 1691, LLC  
21 - 23 RIVER ROAD, WILTON, CT

WILTON CAMPUS 1691, LLC  
500 NORTH BROADWAY, SUITE 20, JERICHO, NY 11753

VDDAC SUBMISSION  
NOT FOR CONSTRUCTION

drawing information

drawing by:	Author	
drawing checked by:	AA	
drawing scale:		
drawing date:	28 MARCH 2024	
project number:	17124.00	
drawing revisions:		
No.	Description	Date

drawing name

drawing number

Building 1B - Exterior Materials

A-511