


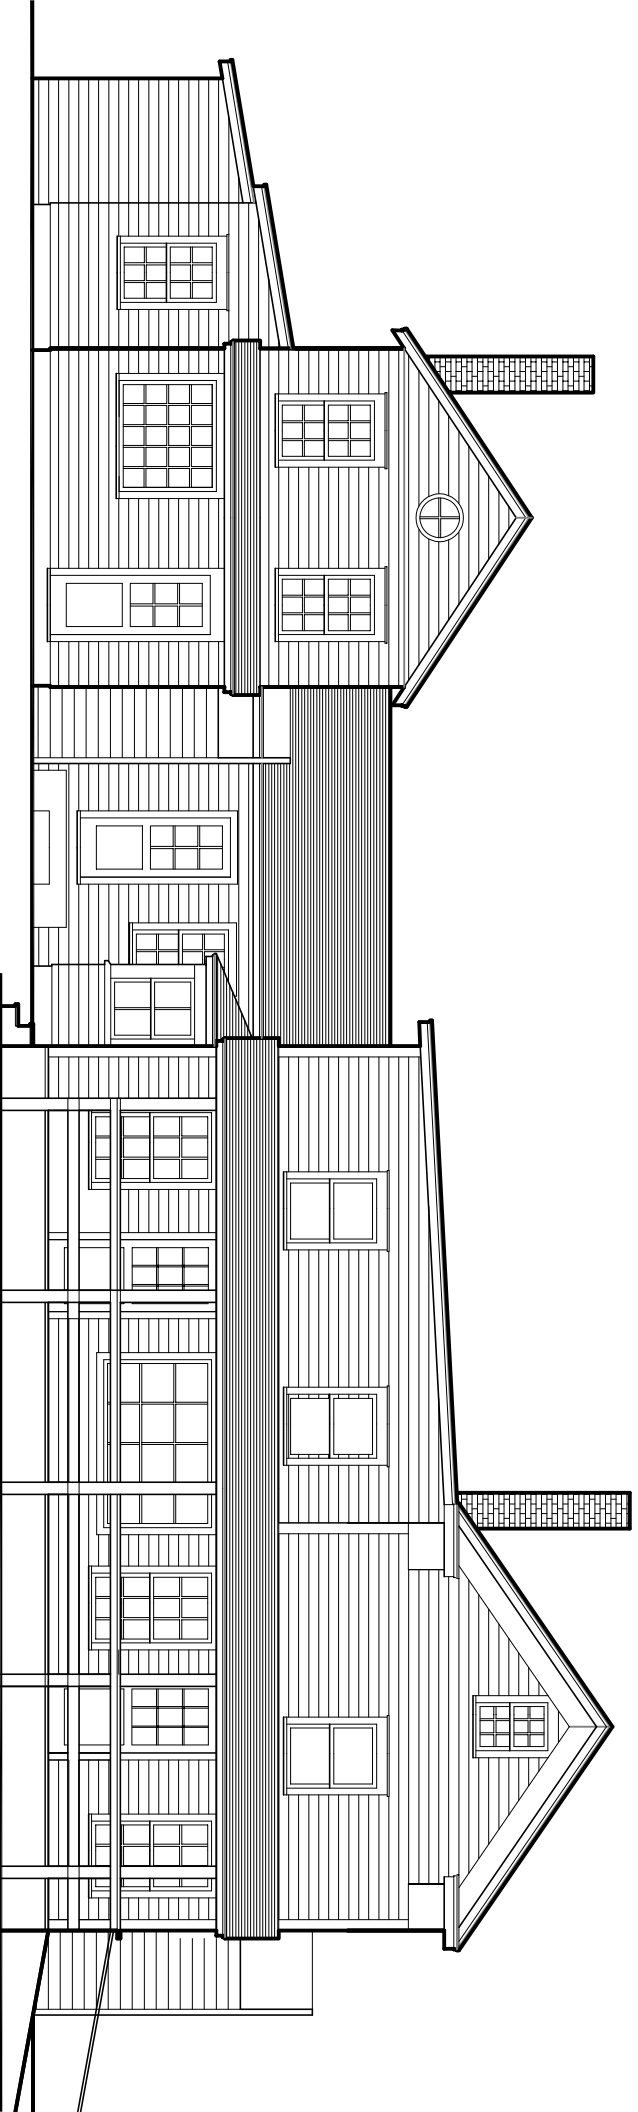

Existing West Elevation

1/8" = 1'-0"

Existing Country Store
at
Cannondale Village

30 Cannon Road Wilton Connecticut

4-1-24

Richard Vail, Architect, PLLC
4 Mooney Hill Road
Holmes, N.Y. 12531
845-531-9339
RICHARDEVAIL@GMAIL.COM