


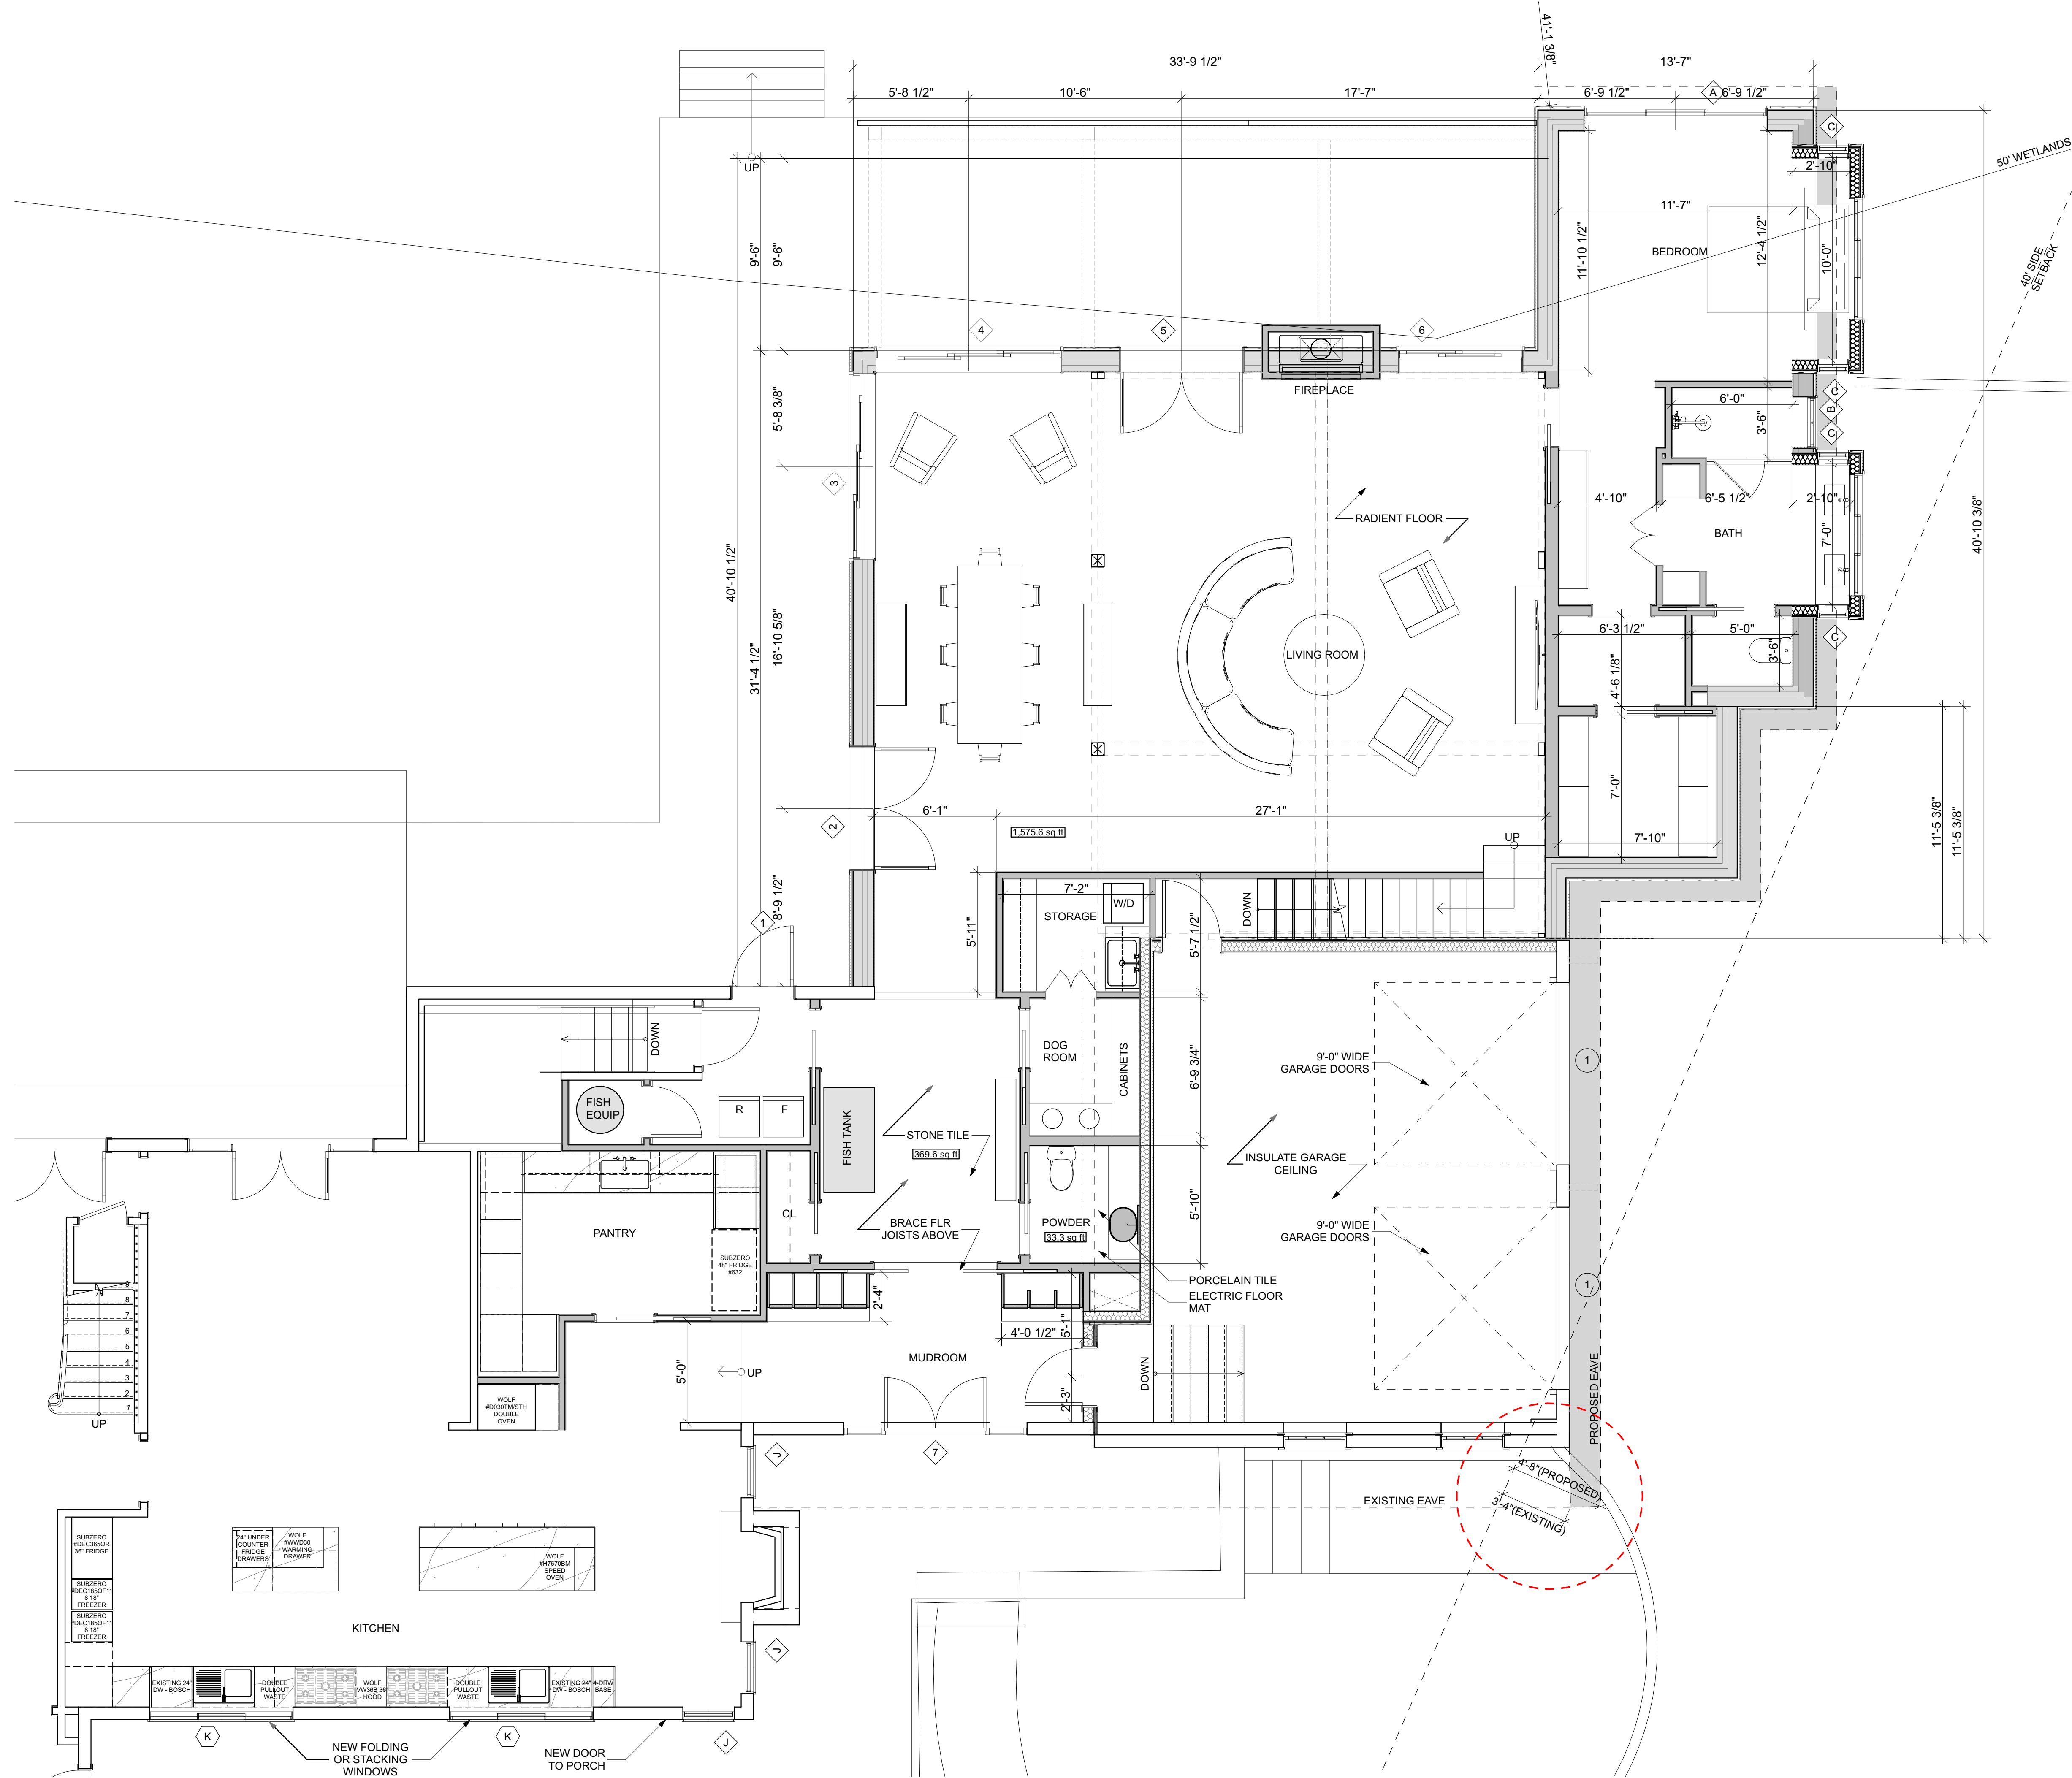

1 First Floor

SCALE: 1/4" = 1'-0"

No.	Item	Date
-----	------	------

Hilgeman Jones
Residence
14 Nutmeg Lane
Wilton, CT 06897

First Floor
Plan

NOT For Construction

sheet: A 1.1

scale: as shown

PLAN NORTH