


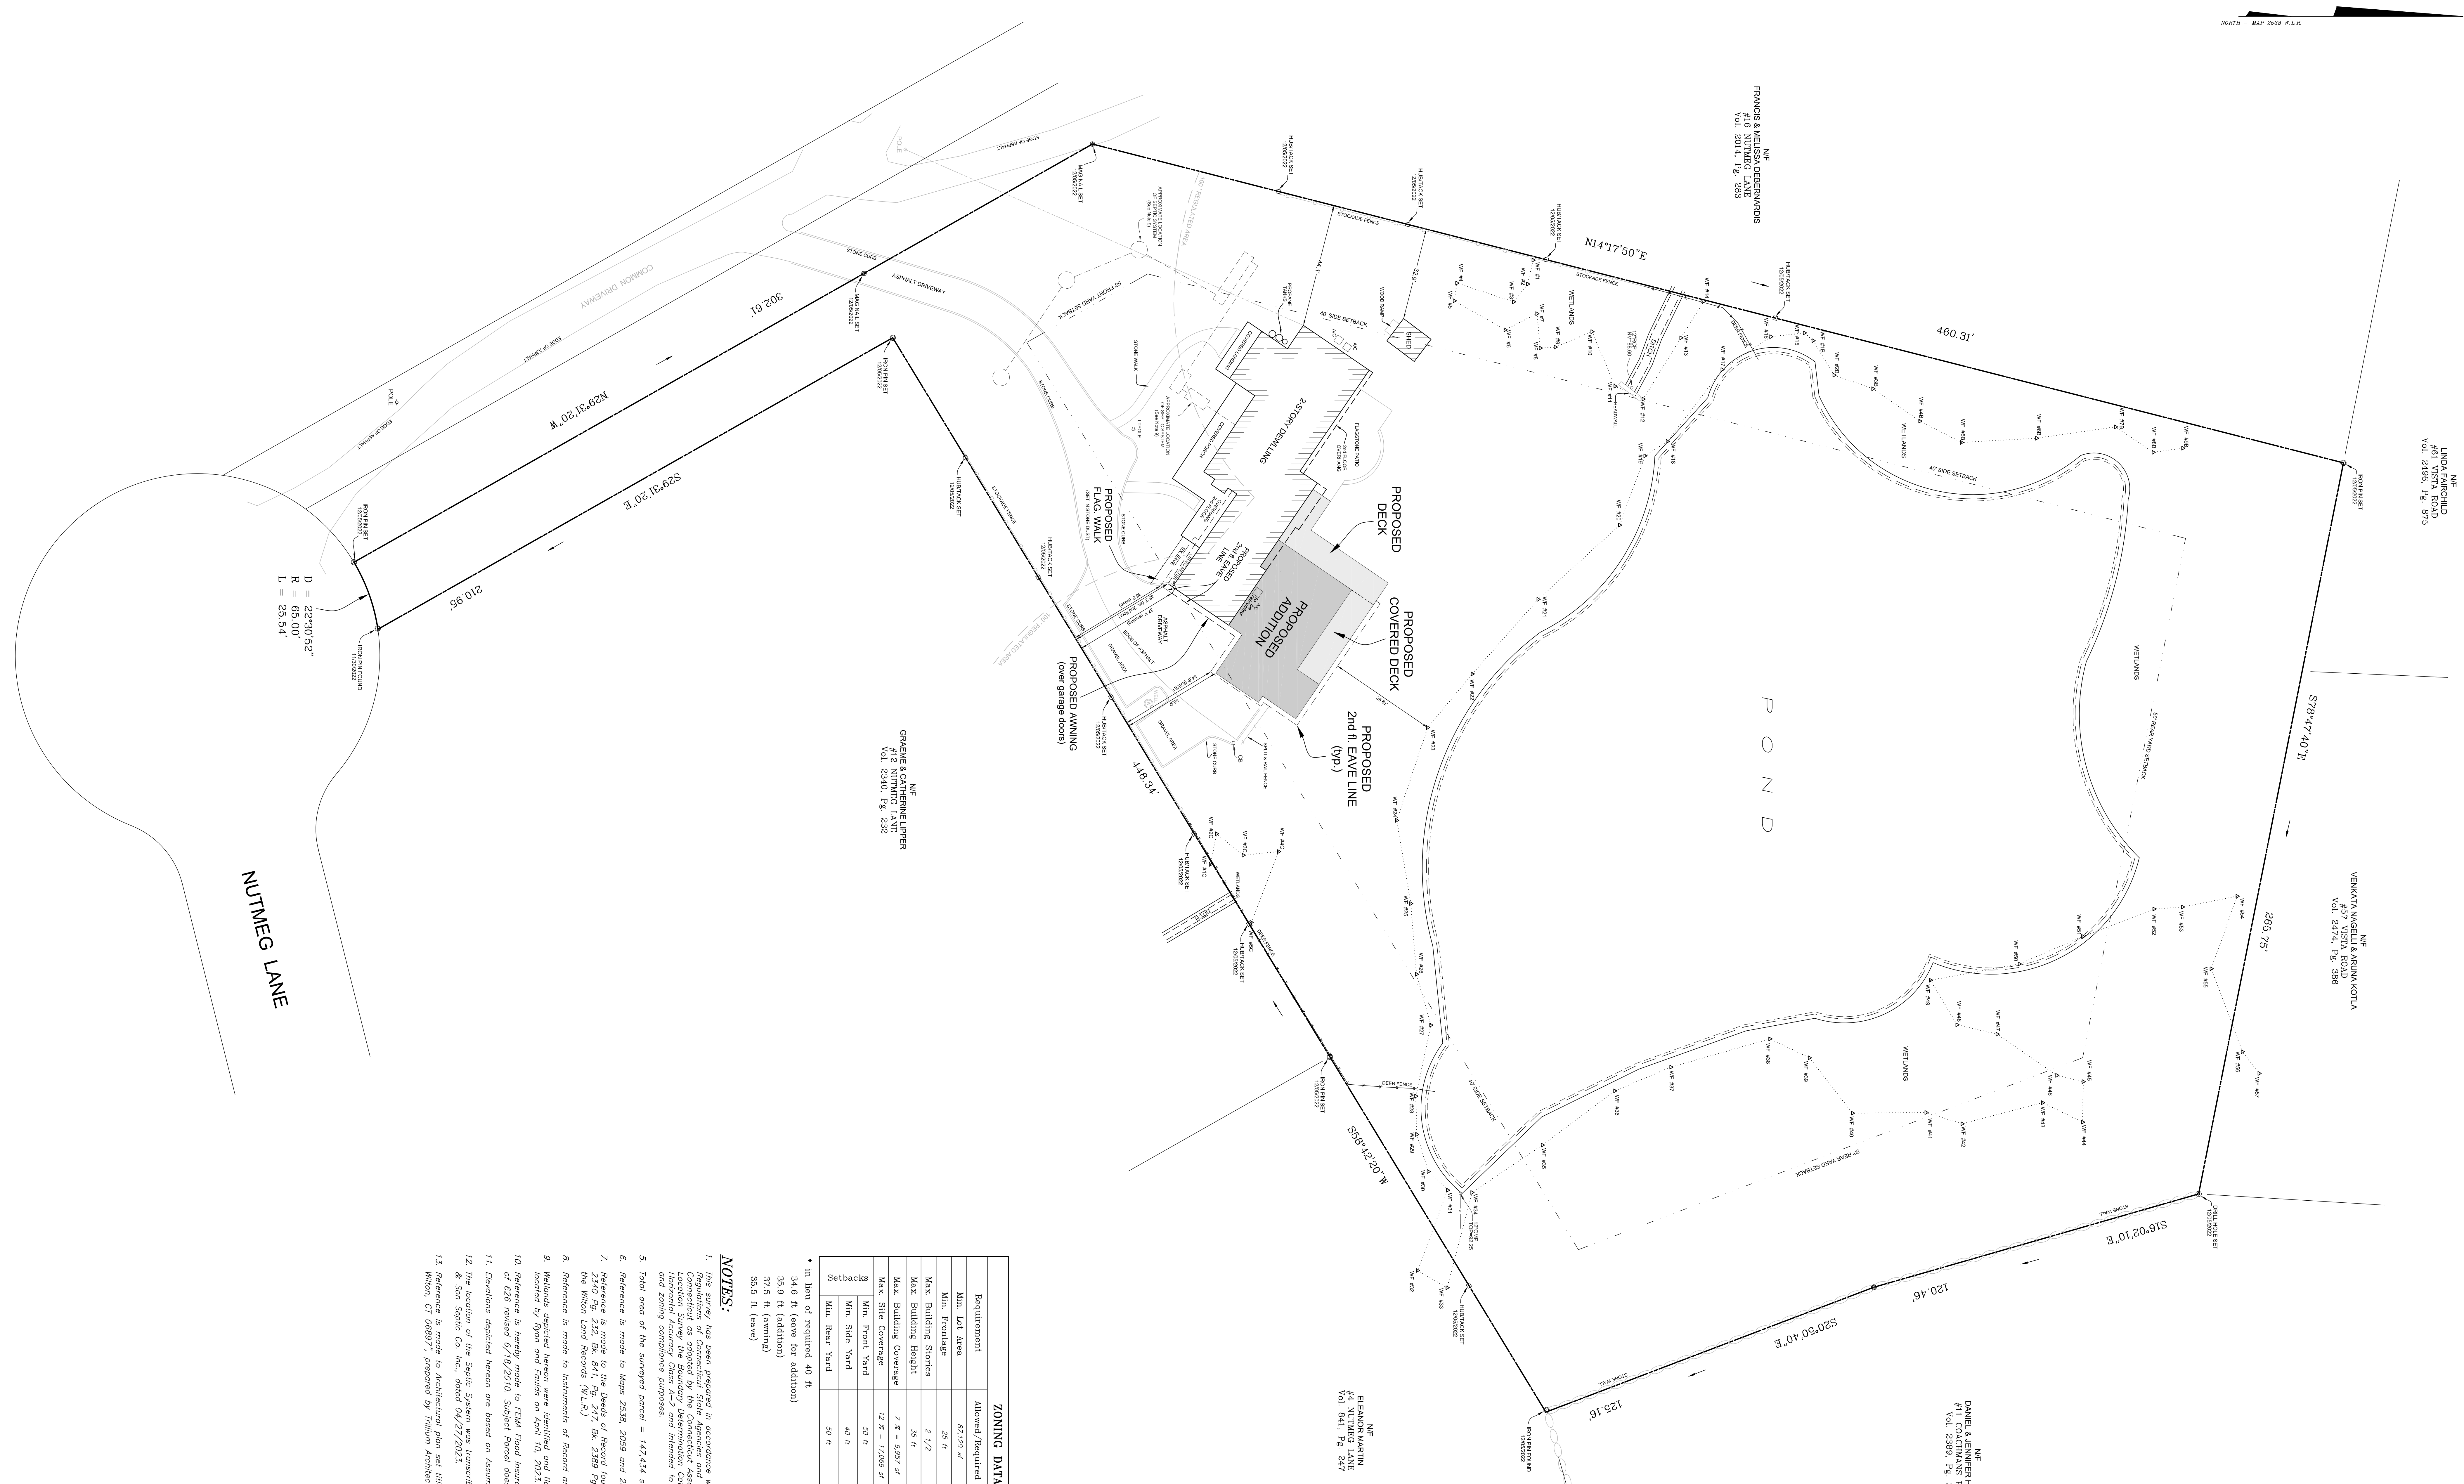

			* see below	

- [illegible]